




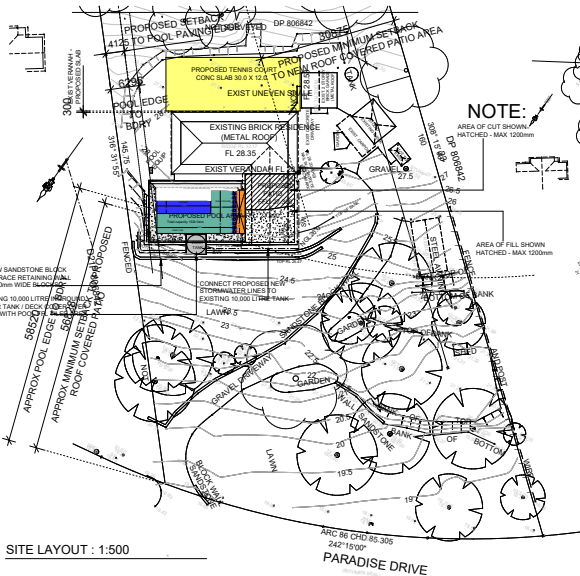


SITE LAYOUT : 1:500

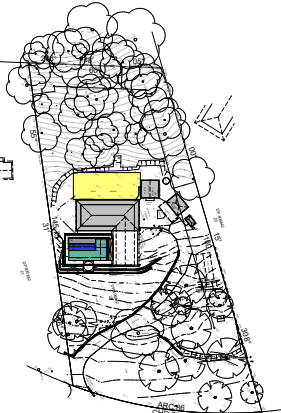


7Building Designs THE 0480 963 885 EMAIL: info@7buildingdesigns.com.au WEBSITE: www.7buildingdesigns.com.au	NOTES: 1. ALL DIMENSIONS ARE IN METRES UNLESS OTHERWISE SPECIFIED. 2. ALL DIMENSIONS ARE TO FACE UNLESS OTHERWISE SPECIFIED. 3. ALL DIMENSIONS ARE TO FACE UNLESS OTHERWISE SPECIFIED. 4. ALL DIMENSIONS ARE TO FACE UNLESS OTHERWISE SPECIFIED. 5. ALL DIMENSIONS ARE TO FACE UNLESS OTHERWISE SPECIFIED. 6. ALL DIMENSIONS ARE TO FACE UNLESS OTHERWISE SPECIFIED. 7. ALL DIMENSIONS ARE TO FACE UNLESS OTHERWISE SPECIFIED. 8. ALL DIMENSIONS ARE TO FACE UNLESS OTHERWISE SPECIFIED. 9. ALL DIMENSIONS ARE TO FACE UNLESS OTHERWISE SPECIFIED. 10. ALL DIMENSIONS ARE TO FACE UNLESS OTHERWISE SPECIFIED.	CLIENT / PROJECT NAME PROPOSED PATIO FOR: KEIRAN PARRY-JONES PROJECT ADDRESS 28 PARADISE ROAD, SMITHS LAKE, VIC 3088	DRAWING NAME SITE PLAN ISSUE PURPOSE DEVELOPMENT APPLICATION	SCALE @ A3 DATE 25.02.2025 JOB NO 1025 A100 A REV NO
	DEVELOPMENT APPLICATION 28.02.2025 DATE DRAWN	PROJECT ADDRESS 28 PARADISE ROAD, SMITHS LAKE, VIC 3088	ISSUE PURPOSE DEVELOPMENT APPLICATION	SCALE @ A3 DATE 25.02.2025 JOB NO 1025 A100 A REV NO
	REV NO DESCRIPTION DATE DRAWN	PROJECT ADDRESS 28 PARADISE ROAD, SMITHS LAKE, VIC 3088	ISSUE PURPOSE DEVELOPMENT APPLICATION	SCALE @ A3 DATE 25.02.2025 JOB NO 1025 A100 A REV NO

 

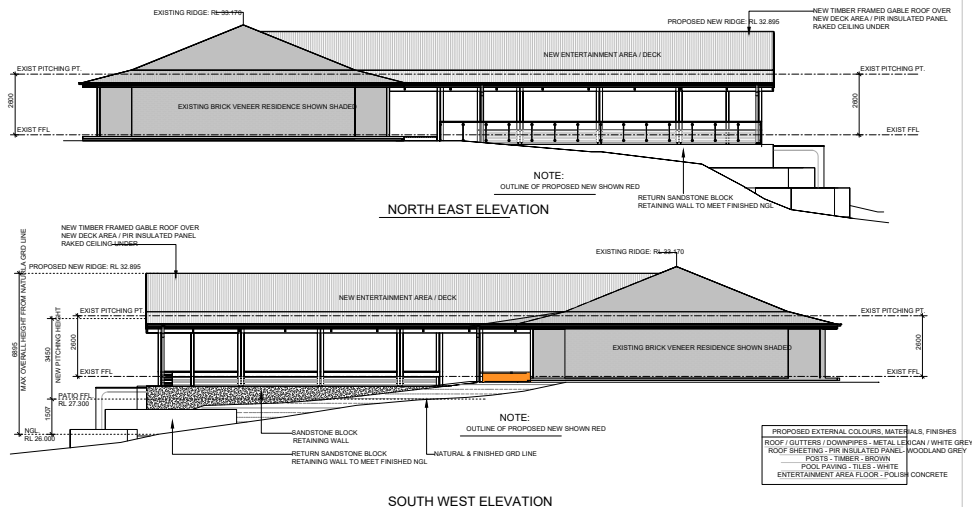

DEVELOPMENT APPLICATION

  7Building Designs Tel: 0430 023 880 Email: info@7buildingdesigns.com.au Web: www.7buildingdesigns.com.au	DESIGNER'S DECLARATION: I/WE, THE DESIGNER, HEREBY CERTIFY THAT THE INFORMATION PROVIDED TO ME FOR THE PREPARATION OF THIS DEVELOPMENT APPLICATION IS TRUE AND CORRECT TO THE BEST OF MY KNOWLEDGE AND BELIEF. DESIGNER'S SIGNATURE: _____ DATE: 28.02.2025	CLIENT / PROJECT NAME PROPOSED PATIO FOR: KEIRAN PARRY-JONES PROJECT ADDRESS 28 PARADISE ROAD, SMITHS LAKE, NEW SOUTH WALES	DRAWING NAME ELEVATIONS SHEET 2 SCALE: 1:100 DATE: 28.02.2025 JOB NO: 1025	ISSUE PURPOSE FOR DEVELOPMENT APPLICATION A301 A REV: 1
---	--	---	---	--