



SITE PLAN

SCALE 1:750 @ A1


* FOR ILLUSTRATIVE PURPOSES ONLY, SUBJECT TO CHANGE

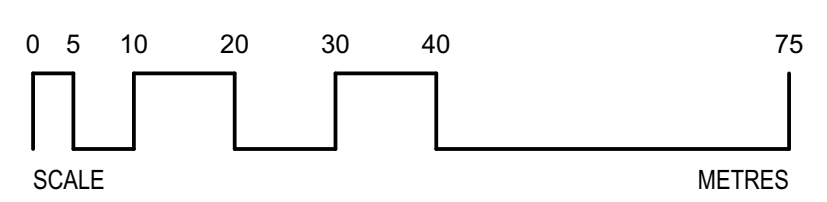


Figured dimensions shall take preference over scaled drawings.
© copyright
These drawings are subject to copyright. Legal action will be taken against any infringement in whole or part unless written authority is given by Gannon Lifestyle Group

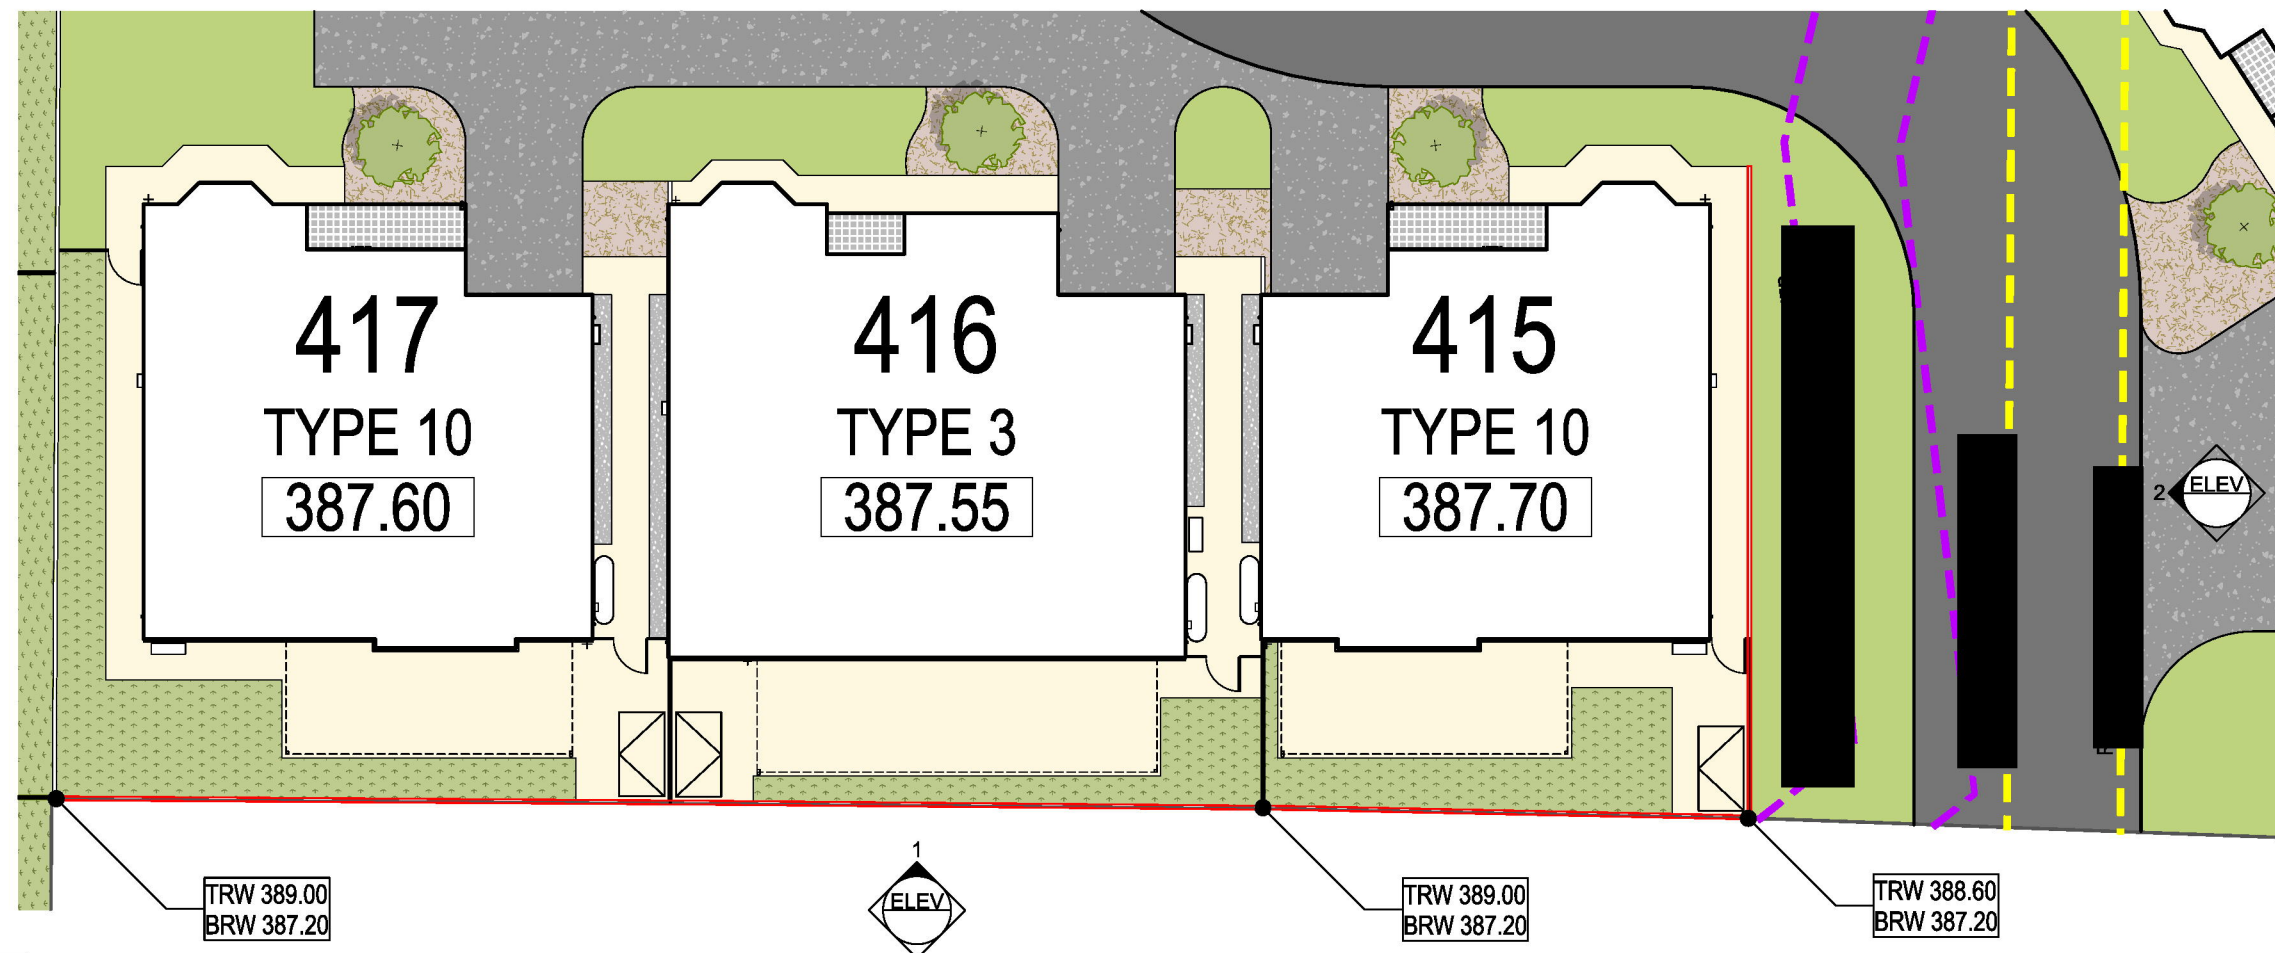

1 FLOOR PLAN SCALE 1:200

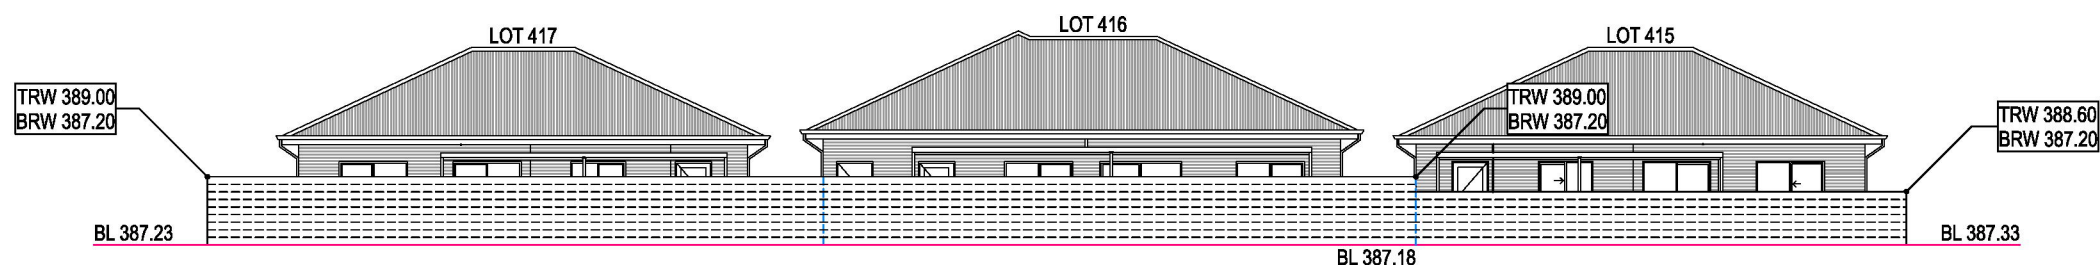


1 ELEVATION 1 SCALE 1:200

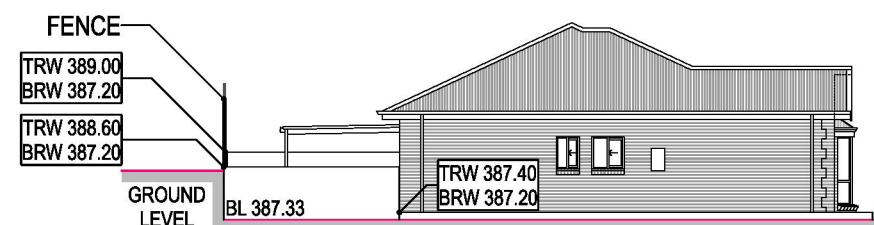

2 ELEVATION 2 SCALE 1:200

NOTE: THE FENCE IS TO BE INSTALLED ON TOP OF THE RETAINING WALL, BUT IT IS NOT SHOWN IN THE DRAWINGS

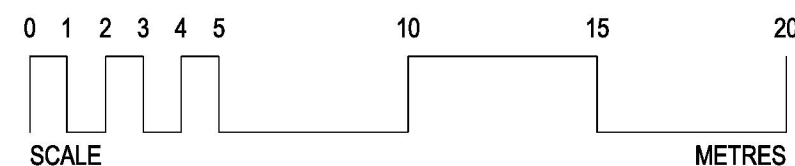

FOR CONSTRUCTION

Amendments					
No.	Date	Description	No.	Date	Description
FC	15-05-25	Issued For Construction	-	-	-

The Builder shall check all drawings and report any discrepancies before construction.

Figured dimensions shall take preference over scaled drawings.

© copyright

These drawings are subject to copyright. Legal action will be taken against any infringement in whole or part unless written authority is given by Gannon Lifestyle Group

Gannon
lifestyle communities

Level 9/19 North Terrace
HACKNEY SA 5069
Gannon Lifestyle Group
T - (08) 83630922
F - (08) 81320700
E - info@gannonlifestylegroup.com.au
www.gannonlifestylegroup.com.au

Drawing		
RETAINING WALL AND EASEMENT PLAN		
Date issued	15-05-2025	Job No.
Scale	1:200	Dwg. No. SK 178
		Rev. FC