


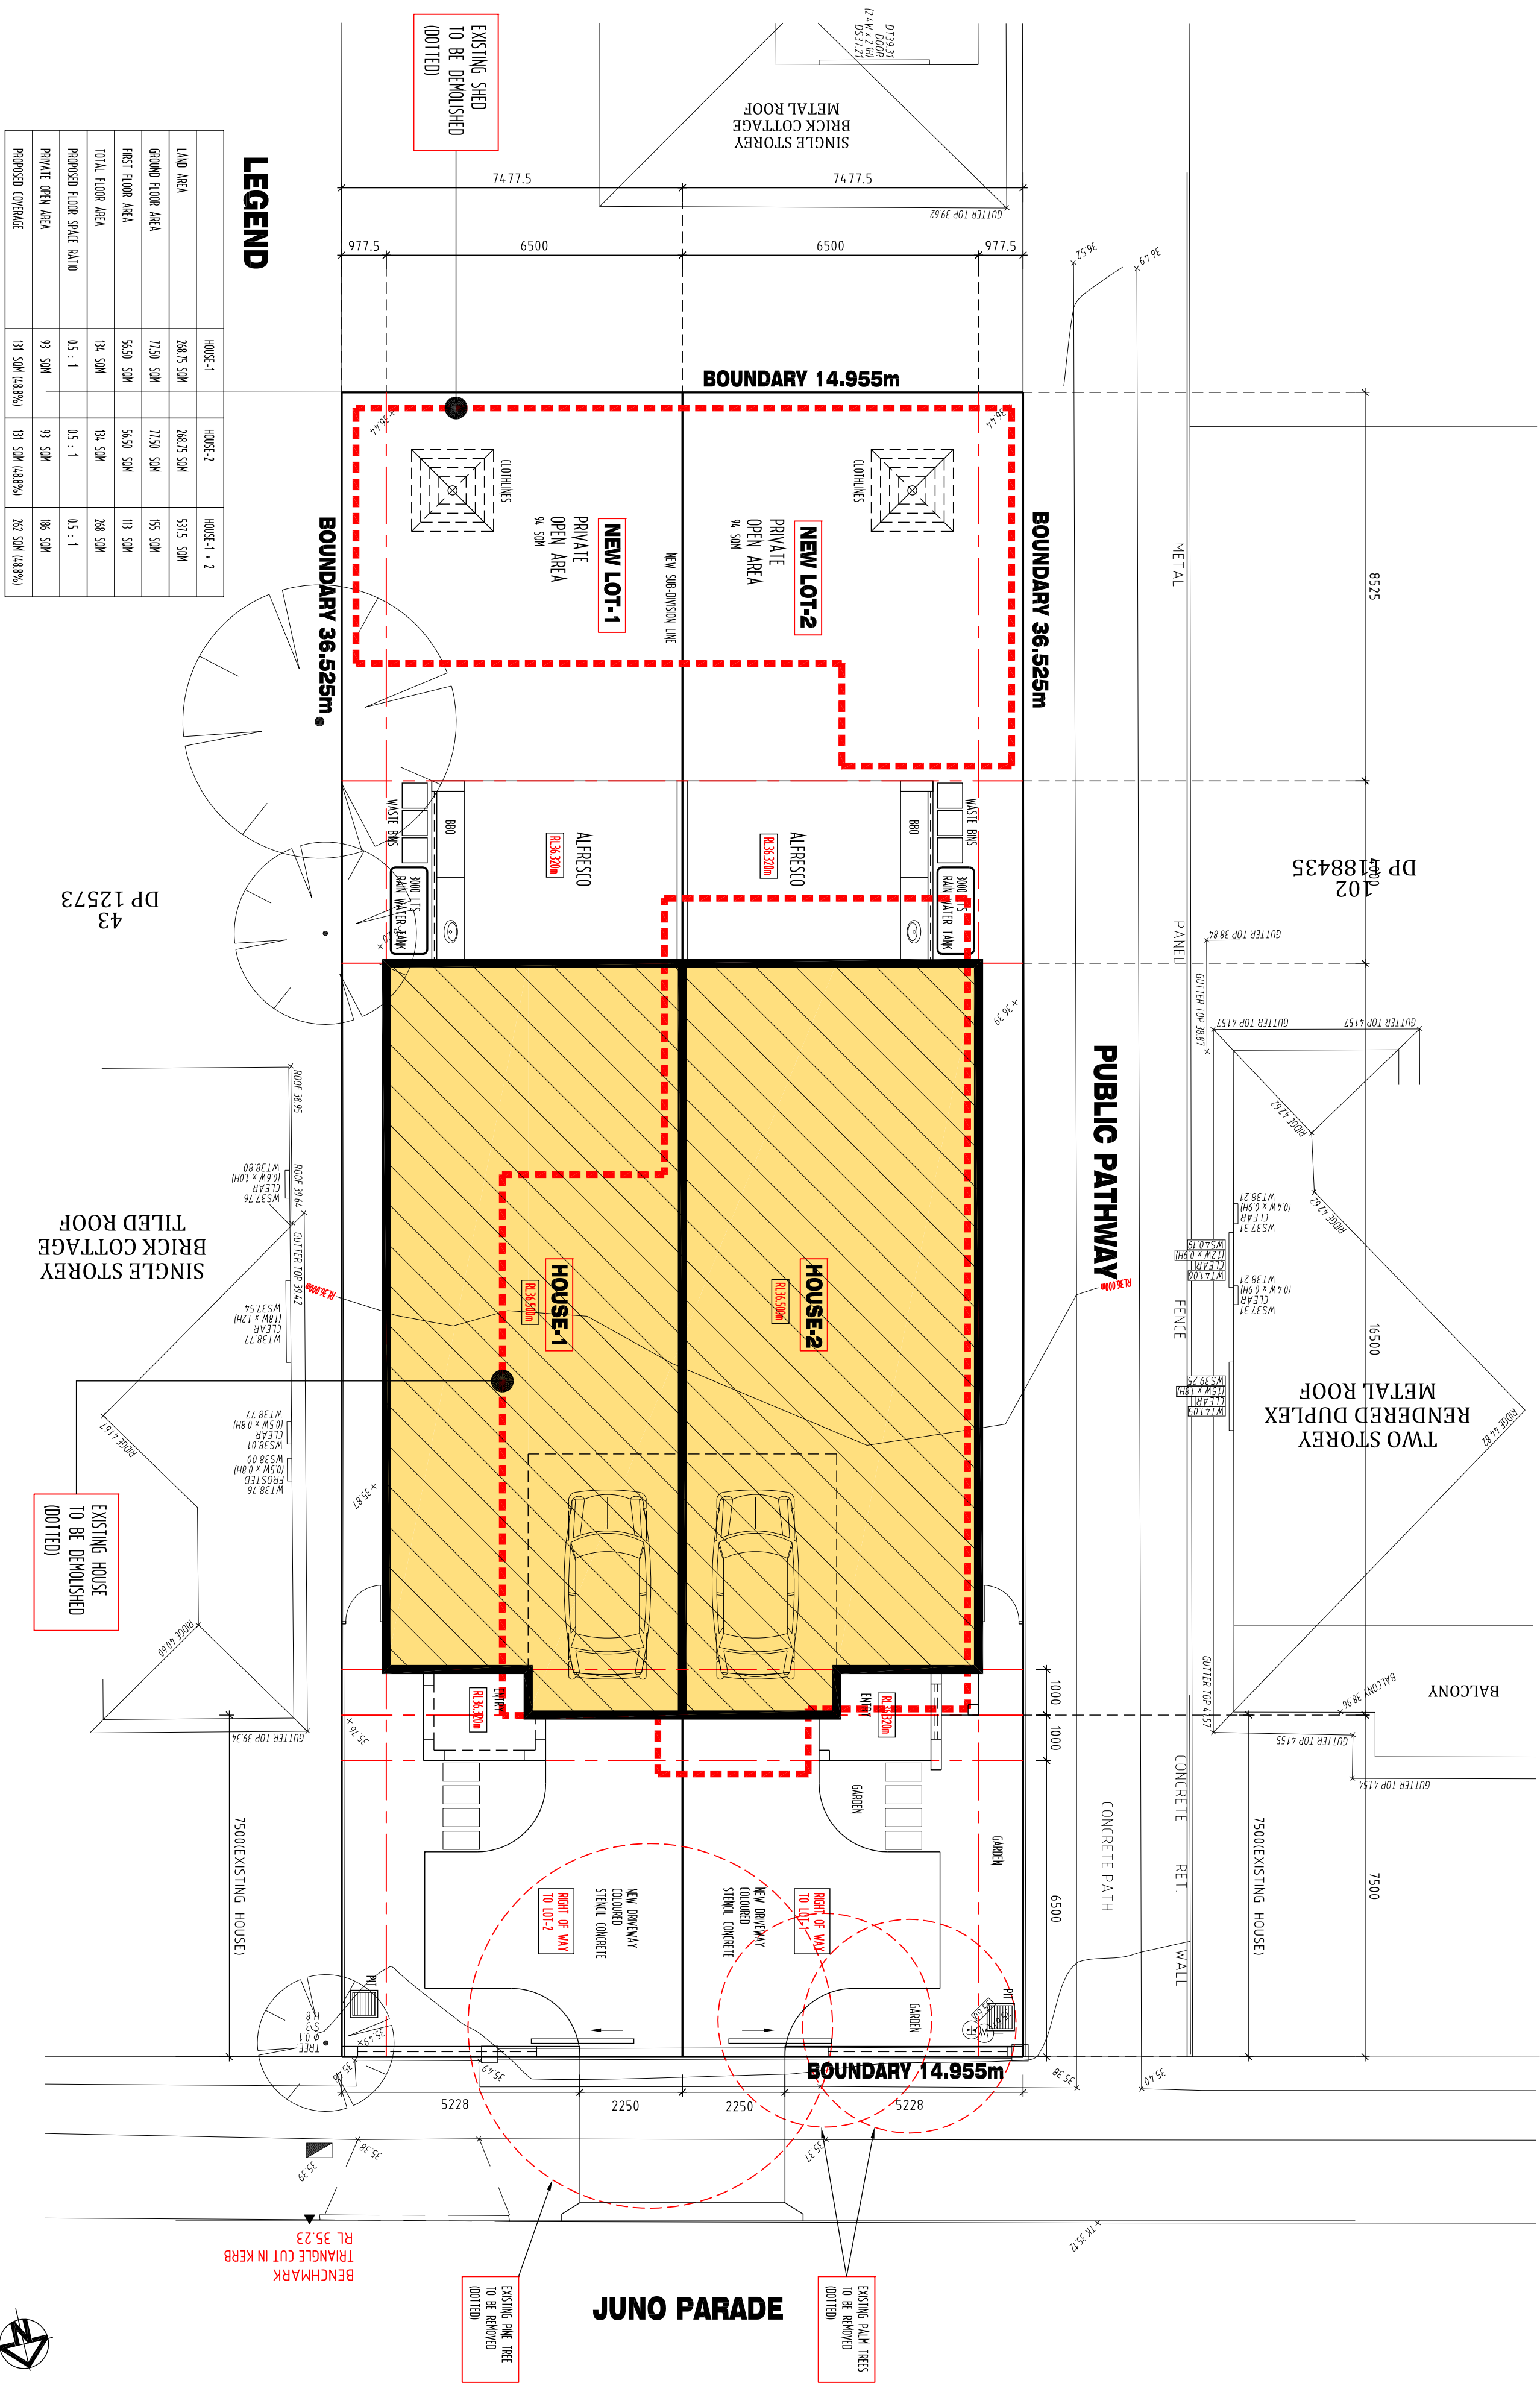

DATE	DESCRIPTION	REV.	THIS DRAWING AND DESIGN IS SUBJECT TO COPYRIGHT AND MAY NOT BE REPRODUCED WITHOUT PRIOR WRITTEN CONSENT. ALL DIMENSIONS TO BE VERIFIED ON SITE PRIOR TO COMMENCEMENT OF ANY WORK. ANY DISCREPANCIES TO BE REFERRED TO THE ARCHITECT. AW 25 060 552 393 ARCHITECTS D+C CONSORTIUM PTY LTD. 7 CHILLWORTH CLOSE, BEECHROFT, NSW 2119. AUSTRALIA. M 0416 085 876 P 02 9980 8619 E kuno@consortium.com.au PROPOSED DUPLEX AT 88 JUNO PARADE, GREENACRE, NSW 2190. FOR MR YOUSUF REZA & MRS ROKSANA YOUSUF ARCHITECT: KUNA SIVASAMY, RAIA, NSW Regd-5989 JOB No. 2025-02 DATE: 08.01.2025 DWG No. DA-01 REVISION A
01.05.25	GENERAL REVISIONS	A	
SITE PLAN			
SCALE: 1:100 (A2)			