
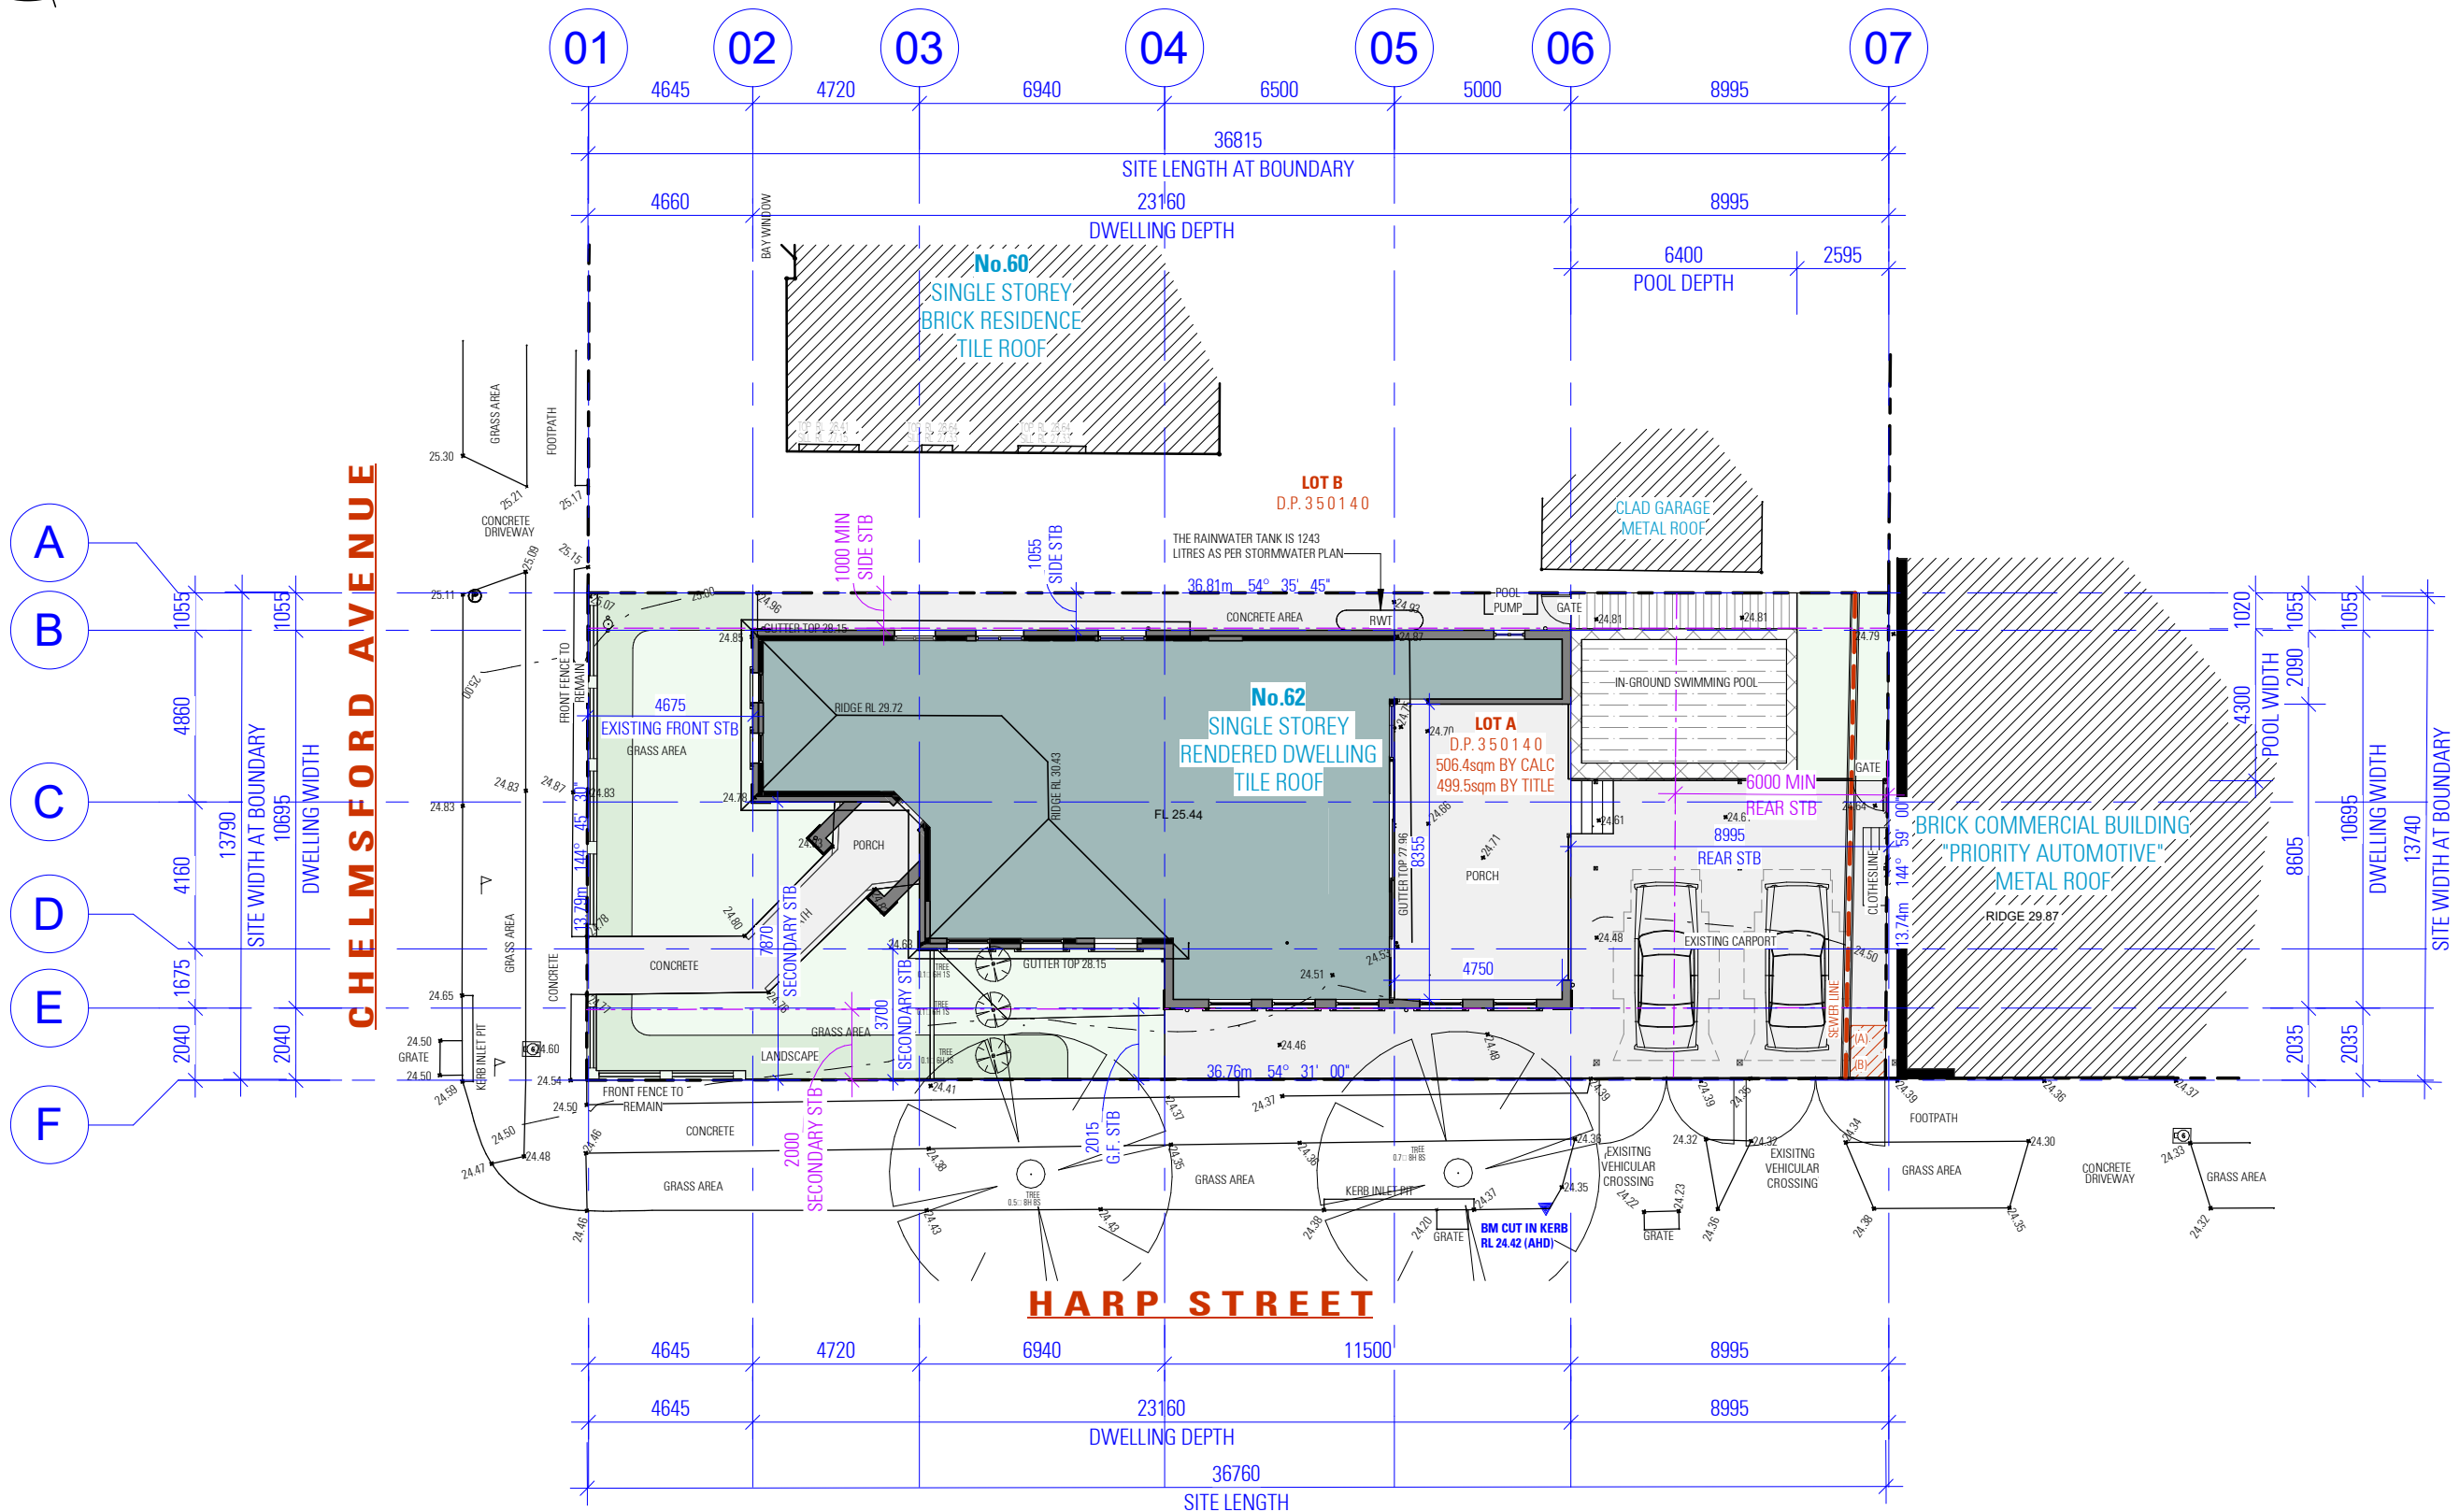


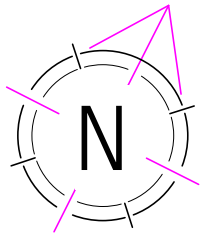

PROPOSED SITE PLAN

ISSUED FOR CONSTRUCTION CERTIFICATE

SITE LEGEND	
ITEM	SYMBOL
GROUND FLOOR AREA	
LINE OF FIRST FLOOR	
SITE BOUNDARY	

NOTES

1. ALL DIMENSIONS ARE IN MILLIMETERS
2. VERIFY ALL DIMENSIONS ON SITE
3. DO NOT SCALE, USE FIGURED DIMENSIONS ONLY
4. VERIFY ALL DISCREPANCIES WITH THE DESIGNER
5. ALL WORKS TO COMPLY WITH THE NATIONAL CONSTRUCTION CODE (B.C.A) & AUSTRALIAN STANDARDS

COPYRIGHT

THESE DRAWINGS HAVE BEEN PREPARED BY ES DESIGN, AND SHALL REMAIN THE PROPERTY OF THE SAME. NO PORTION OF THESE DRAWINGS, WHETHER IN PART OR WHOLE, SHALL BE USED IN ANY FORM, DUPLICATED OR OTHERWISE, WITHOUT PRIOR WRITTEN PERMISSION OF THE ARCHITECT/ DESIGNER. THESE DRAWINGS ARE SUBJECT TO COPYRIGHT LAWS.



ALTERATIONS AND ADDITIONS

62 CHELMSFORD AVENUE
BELMORE NSW 2192

DESIGN BENITA ZEAITER
DRAFTED JOSEPH YOUSSEF

VIVYAN SABA

DRAWING
PROPOSED SITE PLAN

SCALE 1 : 200 / A3
ISSUE C 20.05.25

DWG No. 24075 - 03