
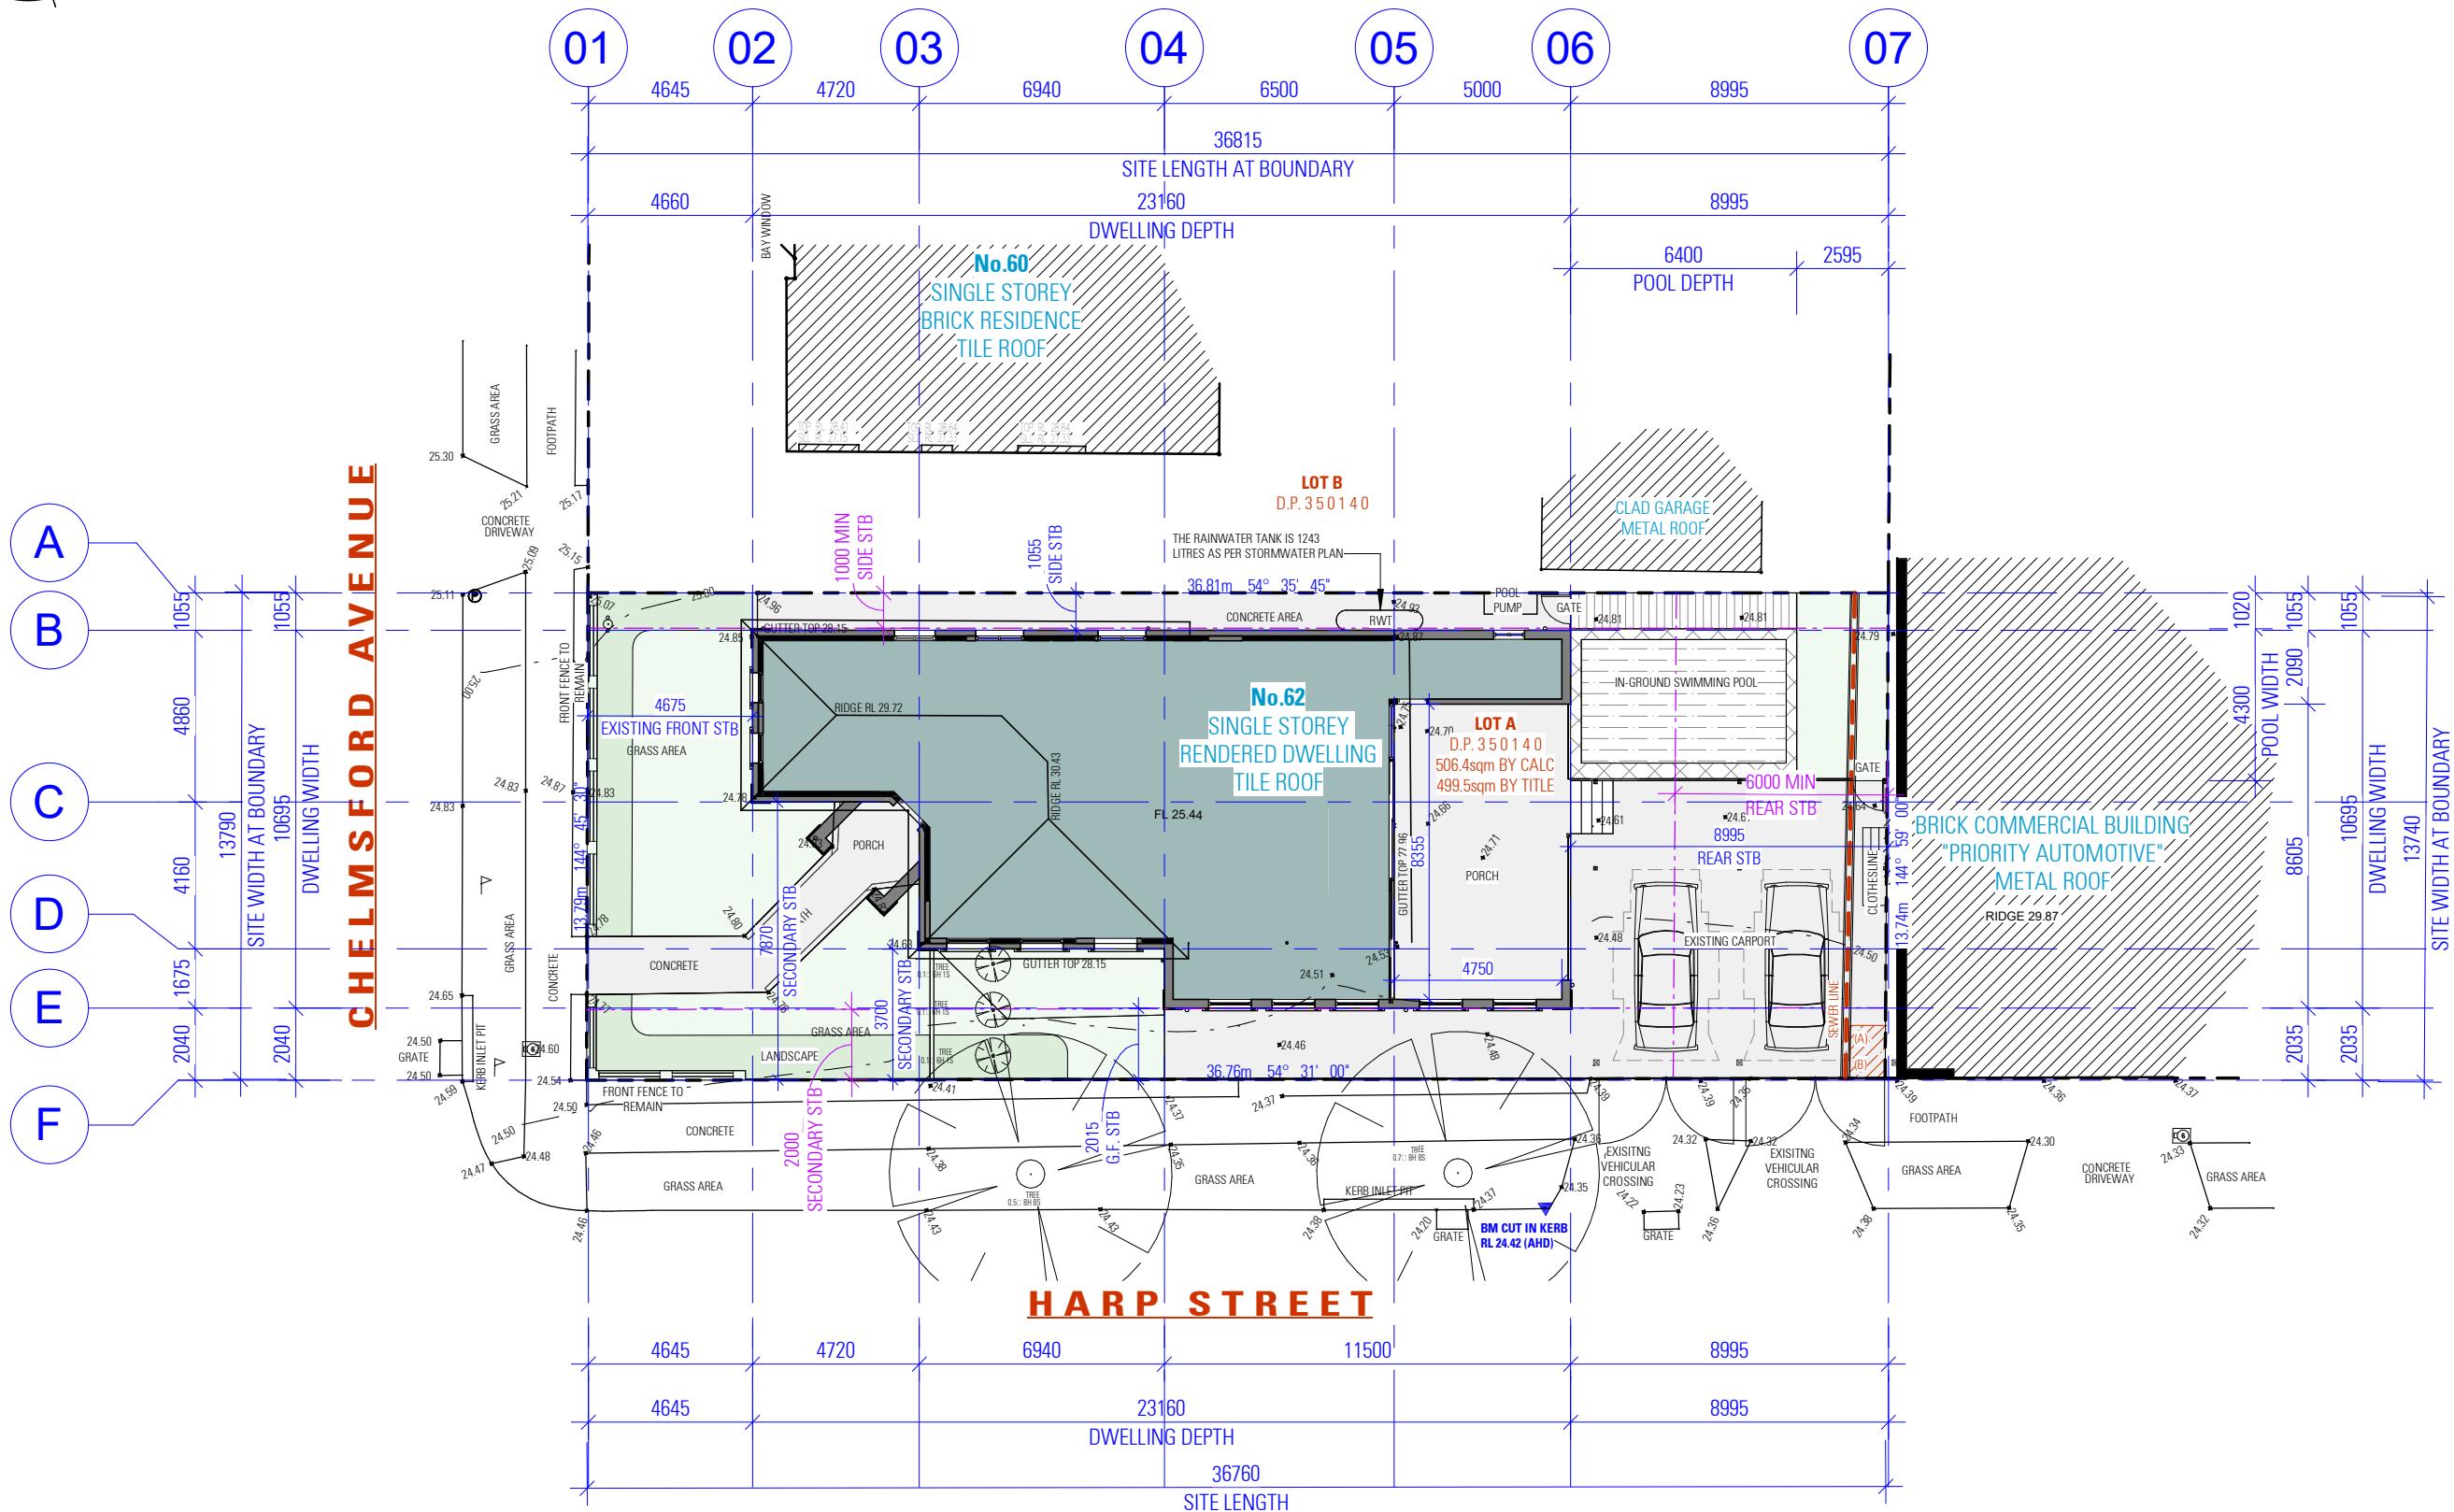


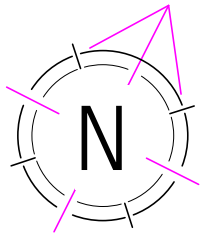

PROPOSED SITE PLAN

ISSUED FOR CONSTRUCTION CERTIFICATE

SITE LEGEND	
ITEM	SYMBOL
GROUND FLOOR AREA	
LINE OF FIRST FLOOR	
SITE BOUNDARY	

NOTES

1. ALL DIMENSIONS ARE IN MILLIMETERS
2. VERIFY ALL DIMENSIONS ON SITE
3. DO NOT SCALE, USE FIGURED DIMENSIONS ONLY
4. VERIFY ALL DISCREPANCIES WITH THE DESIGNER
5. ALL WORKS TO COMPLY WITH THE NATIONAL CONSTRUCTION CODE (B.C.A) & AUSTRALIAN STANDARDS

COPYRIGHT

THESE DRAWINGS HAVE BEEN PREPARED BY ES DESIGN, AND SHALL REMAIN THE PROPERTY OF THE SAME. NO PORTION OF THESE DRAWINGS, WHETHER IN PART OR WHOLE, SHALL BE USED IN ANY FORM, DUPLICATED OR OTHERWISE, WITHOUT PRIOR WRITTEN PERMISSION OF THE ARCHITECT/ DESIGNER. THESE DRAWINGS ARE SUBJECT TO COPYRIGHT LAWS.



ALTERATIONS AND ADDITIONS

62 CHELMSFORD AVENUE
BELMORE NSW 2192

DESIGN BENITA ZEAITER
DRAFTED JOSEPH YOUSSEF


VIVYAN SABA

DRAWING

PROPOSED SITE PLAN


SCALE 1 : 200 / A3
ISSUE C 20.05.25

DWG No. 24075 - 03

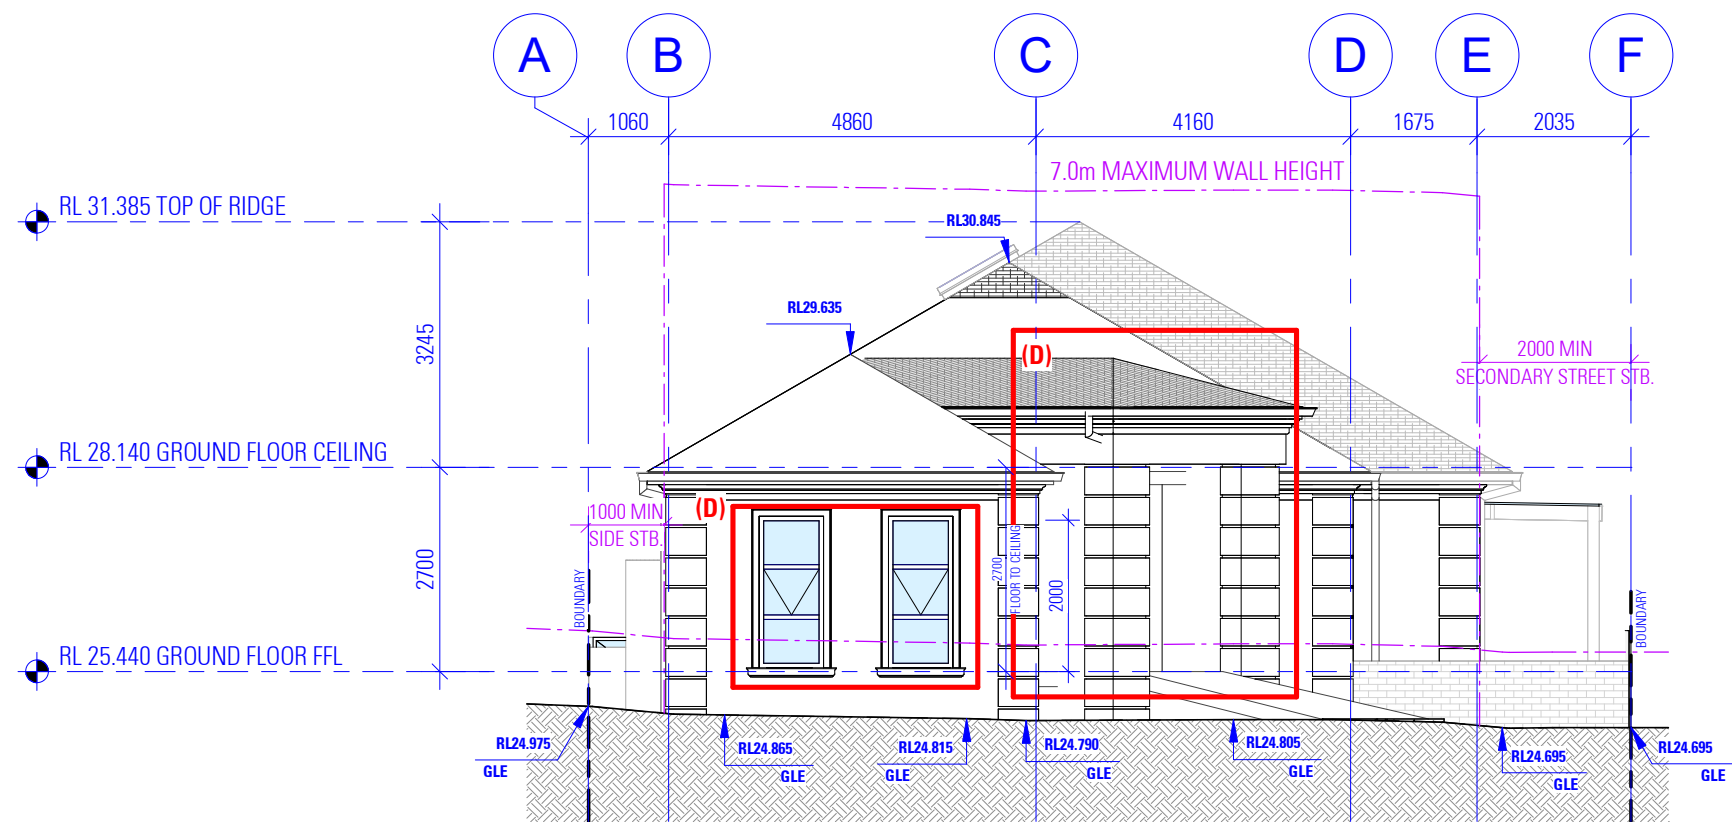

SOUTH WEST ELEVATION

AS SEEN FROM CHELMSFORD AVENUE

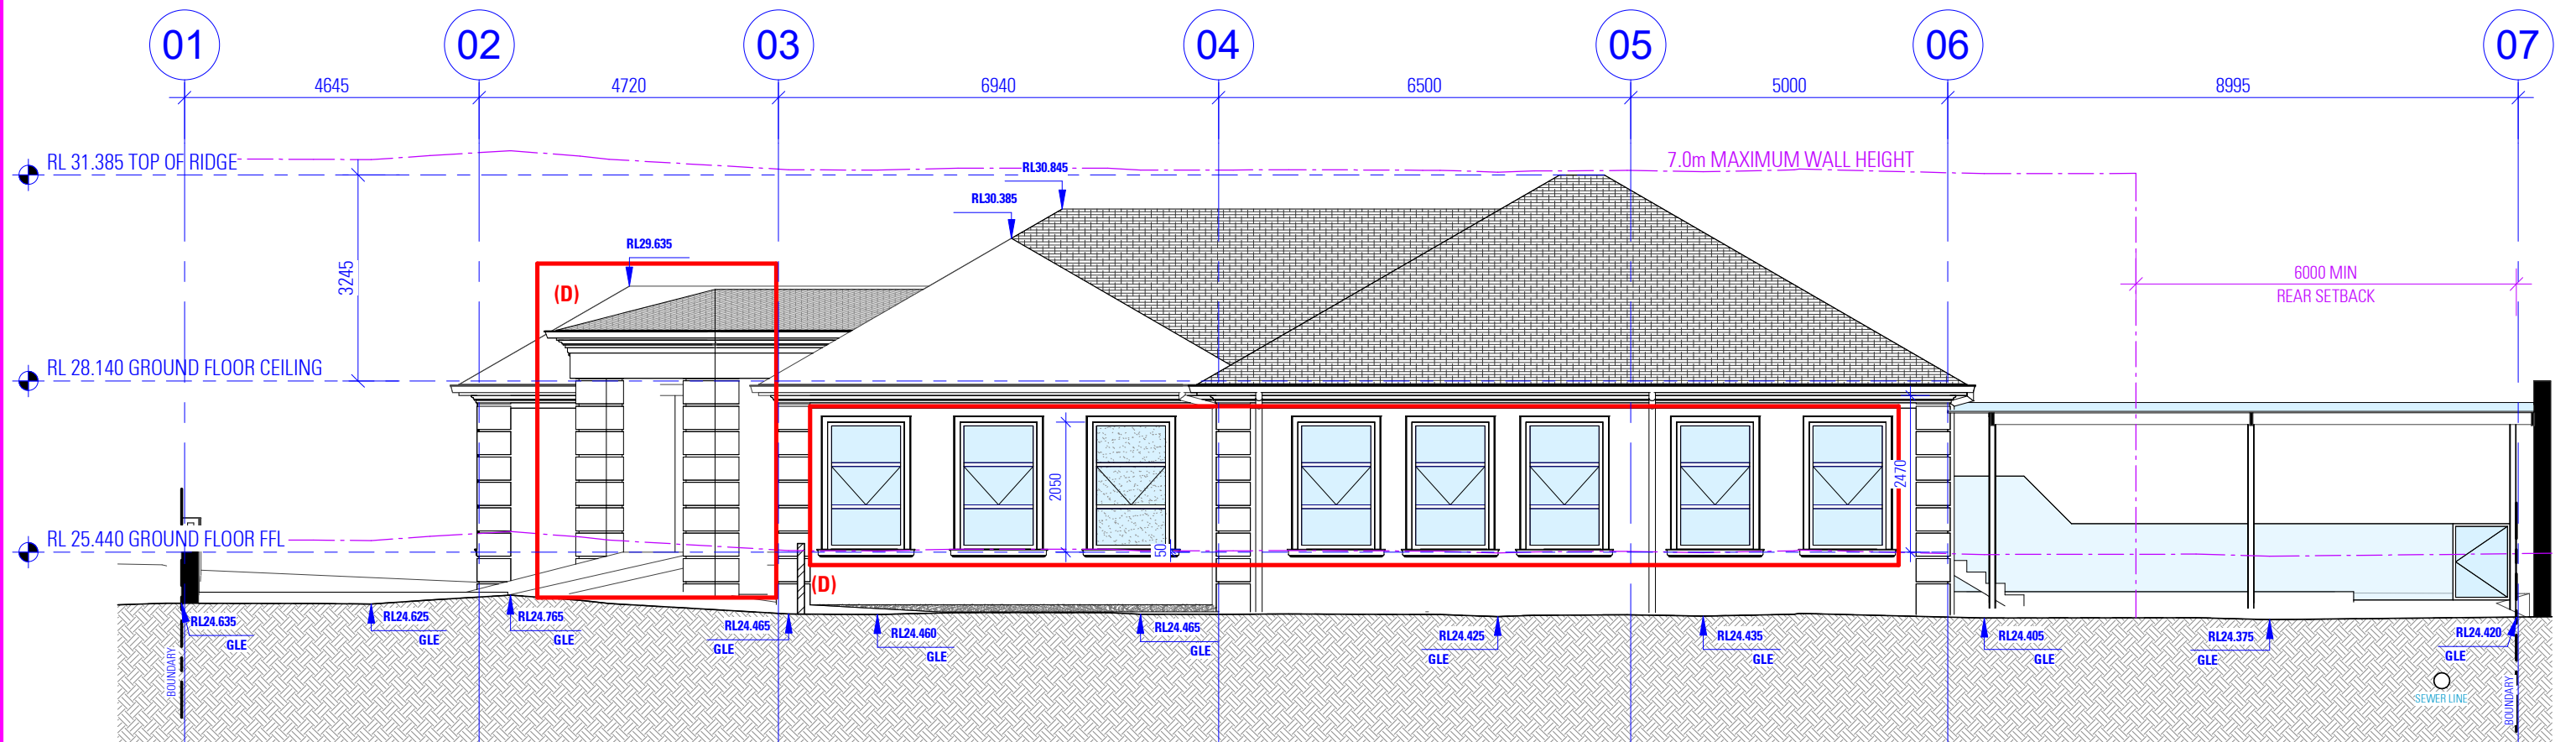

SOUTH EAST ELEVATION

ISSUED FOR CONSTRUCTION CERTIFICATE

NOTES

1. ALL DIMENSIONS ARE IN MILLIMETERS
2. VERIFY ALL DIMENSIONS ON SITE
3. DO NOT SCALE, USE FIGURED DIMENSIONS ONLY
4. VERIFY ALL DISCREPANCIES WITH THE DESIGNER
5. ALL WORKS TO COMPLY WITH THE NATIONAL CONSTRUCTION CODE (B.C.A) & AUSTRALIAN STANDARDS

COPYRIGHT

THESE DRAWINGS HAVE BEEN PREPARED BY ES DESIGN, AND SHALL REMAIN THE PROPERTY OF THE SAME. NO PORTION OF THESE DRAWINGS, WHETHER IN PART OR WHOLE, SHALL BE USED IN ANY FORM, DUPLICATED OR OTHERWISE, WITHOUT PRIOR WRITTEN PERMISSION OF THE ARCHITECT/DESIGNER. THESE DRAWINGS ARE SUBJECT TO COPYRIGHT LAWS.



ALTERATIONS AND ADDITIONS

62 CHELMSFORD AVENUE
BELMORE NSW 2192

DESIGN BENITA ZEAITER
DRAFTED JOSEPH YOUSSEF


VIVIAN SABA

DRAWING


SOUTH WEST AND SOUTH EAST
ELEVATION

SCALE 1:100/A3
ISSUE C 20.05.25

DWG No. 24075 - 10

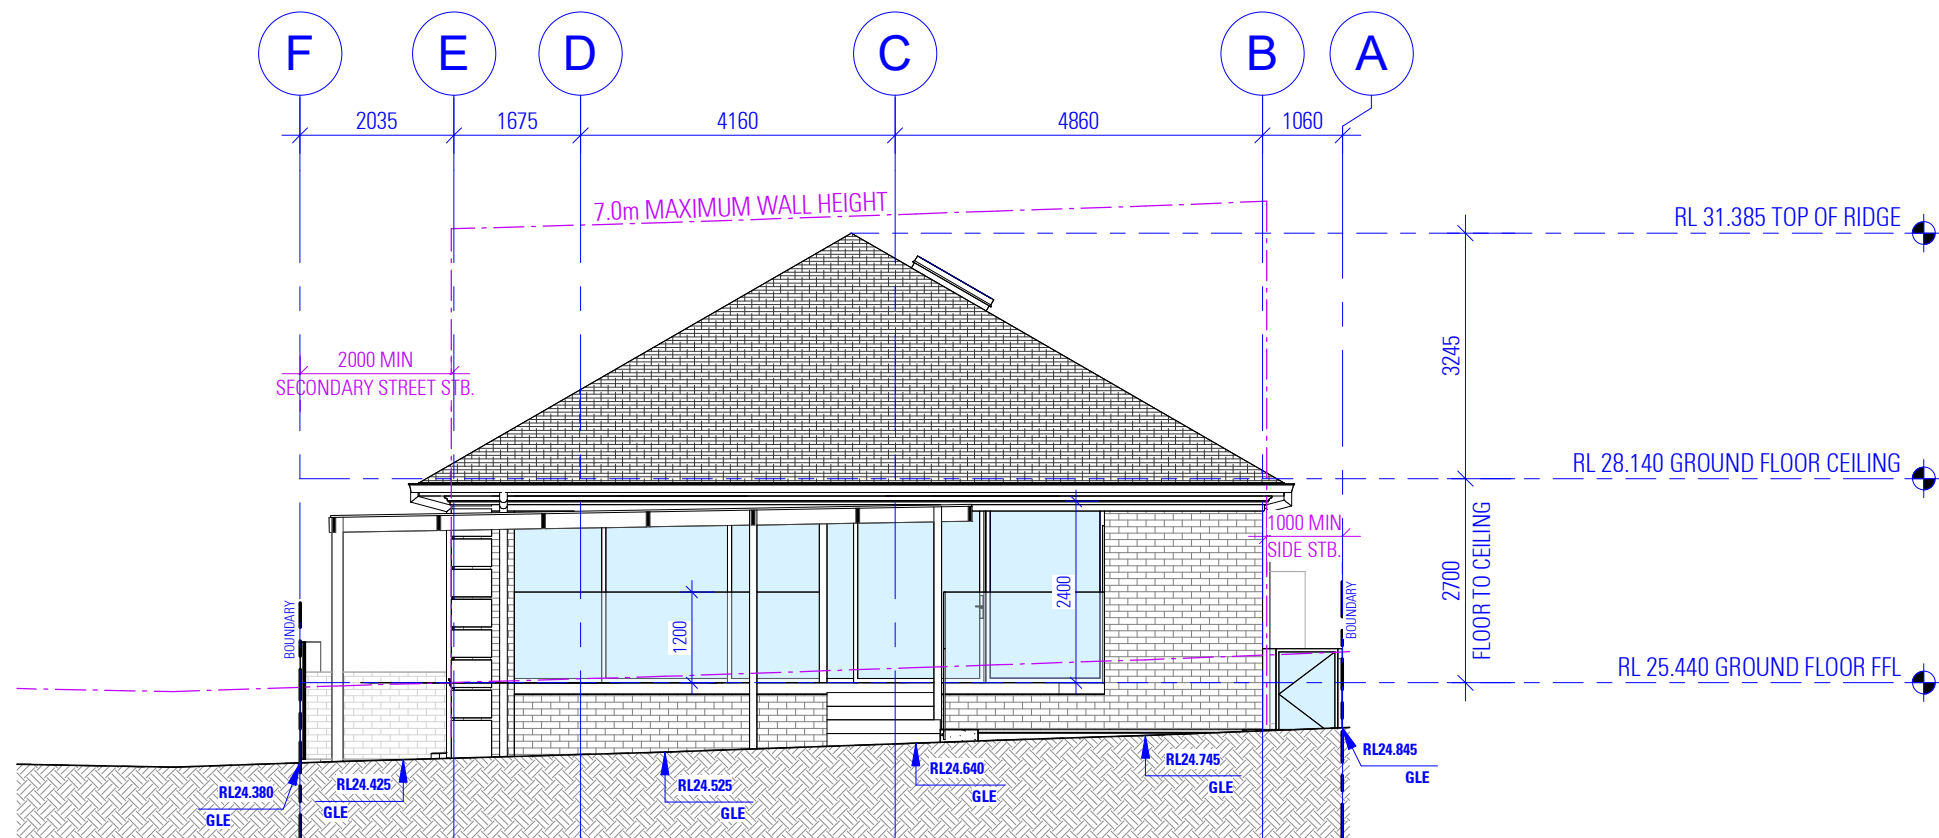

NORTH EAST ELEVATION

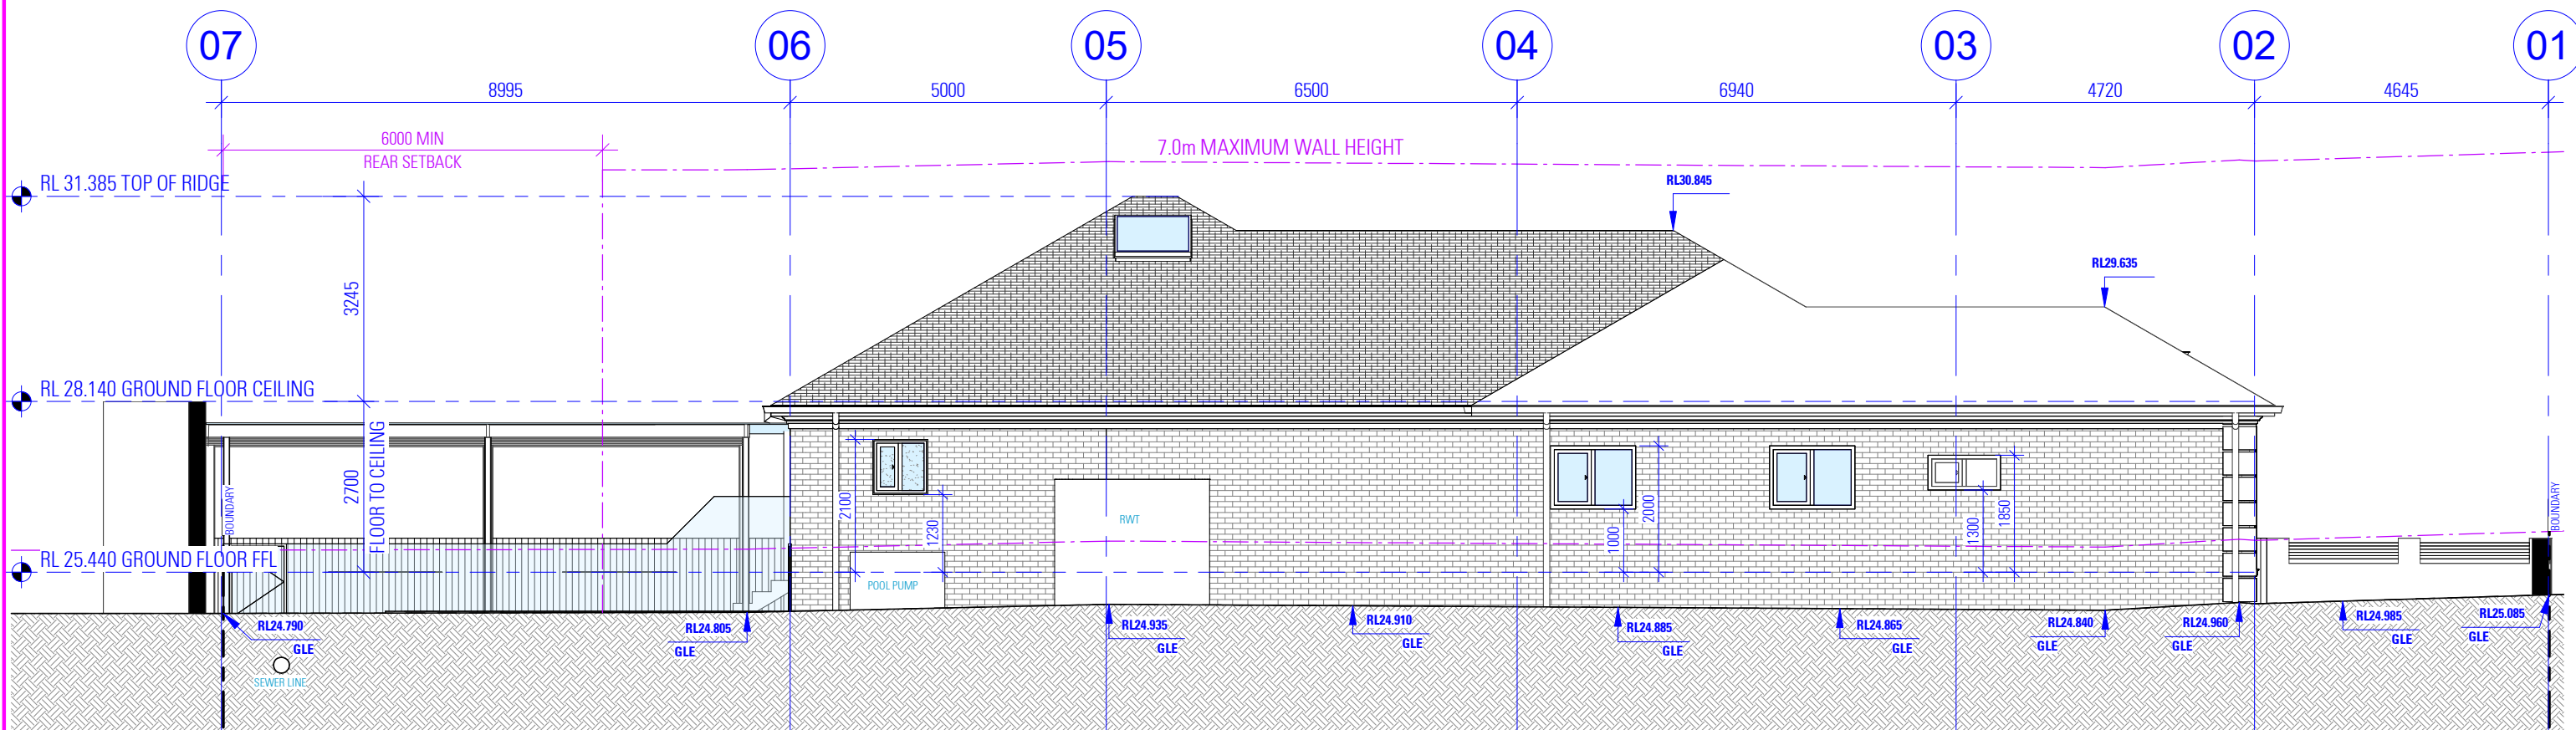

NORTH WEST ELEVATION

ISSUED FOR CONSTRUCTION CERTIFICATE

NOTES

1. ALL DIMENSIONS ARE IN MILLIMETERS
2. VERIFY ALL DIMENSIONS ON SITE
3. DO NOT SCALE, USE FIGURED DIMENSIONS ONLY
4. VERIFY ALL DISCREPANCIES WITH THE DESIGNER
5. ALL WORKS TO COMPLY WITH THE NATIONAL CONSTRUCTION CODE (B.C.A) & AUSTRALIAN STANDARDS

COPYRIGHT

THESE DRAWINGS HAVE BEEN PREPARED BY ES DESIGN, AND SHALL REMAIN THE PROPERTY OF THE SAME. NO PORTION OF THESE DRAWINGS, WHETHER IN PART OR WHOLE, SHALL BE USED IN ANY FORM, DUPLICATED OR OTHERWISE, WITHOUT PRIOR WRITTEN PERMISSION OF THE ARCHITECT/DESIGNER. THESE DRAWINGS ARE SUBJECT TO COPYRIGHT LAWS.



ALTERATIONS AND ADDITIONS

62 CHELMSFORD AVENUE
BELMORE NSW 2192

DESIGN BENITA ZEAITER
DRAFTED JOSEPH YOUSSEF

VIVYAN SABA

DRAWING

NORTH AND EAST ELEVATION

SCALE 1:100/A3
ISSUE C 20.05.25

DWG No. 24075 - 11