

DEVELOPMENT APPLICATION

| | | |
|-----|------------------------------|------------|
| P3 | ISSUE FOR DA | 12/05/2025 |
| P2 | PRELIMINARY ISSUE FOR REVIEW | 10/04/2025 |
| P1 | PRELIMINARY ISSUE FOR REVIEW | 09/04/2025 |
| Rev | Description | Date |

**GLENDENNING
SZOBOSZLAY
ARCHITECTS**

A: 2/605 Pacific Highway, Mt. Colah, NSW, 2079
T: (02) 9482 7033
F: (02) 9482 7201
E: admin@gsarchitects.com.au

Drawn | Checked HE | BL
Plot Date: 12/05/2025

| | |
|-----------|---|
| Lot | LOT 1 |
| Plan Type | DP 747020 |
| Client | ST PAUL'S ANGLICAN CHURCH CANTERBURY |
| Site: | 17-33 Church Street, Canterbury NSW 2193 |

DRAWING TITLE :
COVER SHEET

COVER SHEET - SCHOOL HALL

PROJECT NAME :
**ST. PAUL'S ANGLICAN CHURCH
SCHOOL HALL**

| | |
|-----------------|--------------|
| DRAWING SCALE : | REVISION NO. |
|-----------------|--------------|

| | |
|-----|----|
| @A1 | P3 |
|-----|----|







| | | |
|------------------|--------|-------------|
| PROJECT NUMBER : | STAGE. | DRAWING NO. |
|------------------|--------|-------------|

| | | |
|------|----|-----------|
| 1410 | DA | LH/A-0000 |
|------|----|-----------|

All boundaries and contours are subject to survey drawing plans. All levels to Australian Height Data. It is the contractors responsibility to confirm all measurements on site and locations of any services prior to work on site.

All documents here within are subject to Australian Copyright Laws.

| Refer to consultant documentation when directed | |
|---|------------|
| - BCA Consultant | Group DLA |
| - Civil Engineer | Encscape |
| - Electrical Engineer | JHA |
| - Heritage Consultant | Andrew Sta |
| - Hydraulic Engineer | JHA |
| - Landscape Designer | |
| - Mechanical Engineer | JHA |
| - Planning Consultant | |
| - Section J | JHA |
| - Services | |
| - Surveyors | Rozall |

      


**GLENDENNING
SZOBOSZLAY
ARCHITECTS**

A: 2/605 Pacific Highway, Mt.Colah, NSW, 2079
T: (02) 9482 7033
F: (02) 9482 7201
E: admin@gsarchitects.com.au

DRAWING TITLE :
SITE SURVEY

| | |
|-----------------|--------------|
| DRAWING SCALE : | REVISION NO. |
|-----------------|--------------|

| | | |
|------|----|-----------|
| 1410 | DA | LH/A-0100 |
|------|----|-----------|

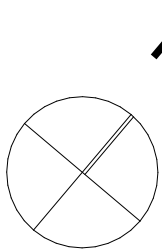

NOTE
The Builder shall check all dimensions and levels on site prior to construction. Notify any errors, discrepancies or omissions to the architect. Refer to written dimensions only. Do not scale drawings. Drawings shall not be used for construction purposes until issued for construction. The drawing reflects a design by **Glendenning Szoboszlai Architects** and is to be used only for work when authorized in writing by **Glendenning Szoboszlai Architects**.

All boundaries and contours are subject to survey drawing plans. All levels to Australian Height Data. It is the contractors responsibility to confirm all measurements on site and locations of any services prior to work on site. All documents here within are subject to Australian Copyright Laws.

| Project Partners | |
|---|------------|
| Refer to consultant documentation when directed | |
| - BCA Consultant | Group CLA |
| - Civil Engineer | Emscape |
| - Electrical Engineer | JHA |
| - Heritage Consultant | Andrew Sta |
| - Hydraulic Engineer | JHA |
| - Landscape Designer | JHA |
| - Mechanical Engineer | JHA |
| - Planning Consultant | JHA |
| - Section J | JHA |
| - Services | Boxall |
| - Surveyor | Boxall |



| | | |
|-----|------------------------------|------------|
| P3 | ISSUE FOR DA | 12/05/2025 |
| P2 | PRELIMINARY ISSUE FOR REVIEW | 10/04/2025 |
| P1 | PRELIMINARY ISSUE FOR REVIEW | 09/04/2025 |
| Rev | Description | Date |

GLENDENNING SZOBOSZLAY ARCHITECTS
A: 2/605 Pacific Highway, Mt.Colah, NSW, 2079
T: (02) 9482 7033
F: (02) 9482 7201
E: admin@gsarchitects.com.au


| | |
|-----------------|---|
| Drawn Checked | HE BL |
| Plot Date: | 12/05/2025 |
| Lot | LOT 1 |
| Plan Type | DP 747020 |
| Client | ST PAUL'S ANGLICAN CHURCH CANTERBURY |
| Site: | 17-33 Church Street, Canterbury NSW 2193 |

DRAWING TITLE :
EXISTING SITE PLAN - SCHOOL HALL


PROJECT NAME :
ST. PAUL'S ANGLICAN CHURCH SCHOOL HALL

| | |
|------------------|--------------|
| DRAWING SCALE : | REVISION NO. |
| 1:250 @ A1 | P3 |
| PROJECT NUMBER : | STAGE: |
| 1410 | DA |
| | DRAWING NO. |
| | LH/A-0200 |


DEVELOPMENT APPLICATION

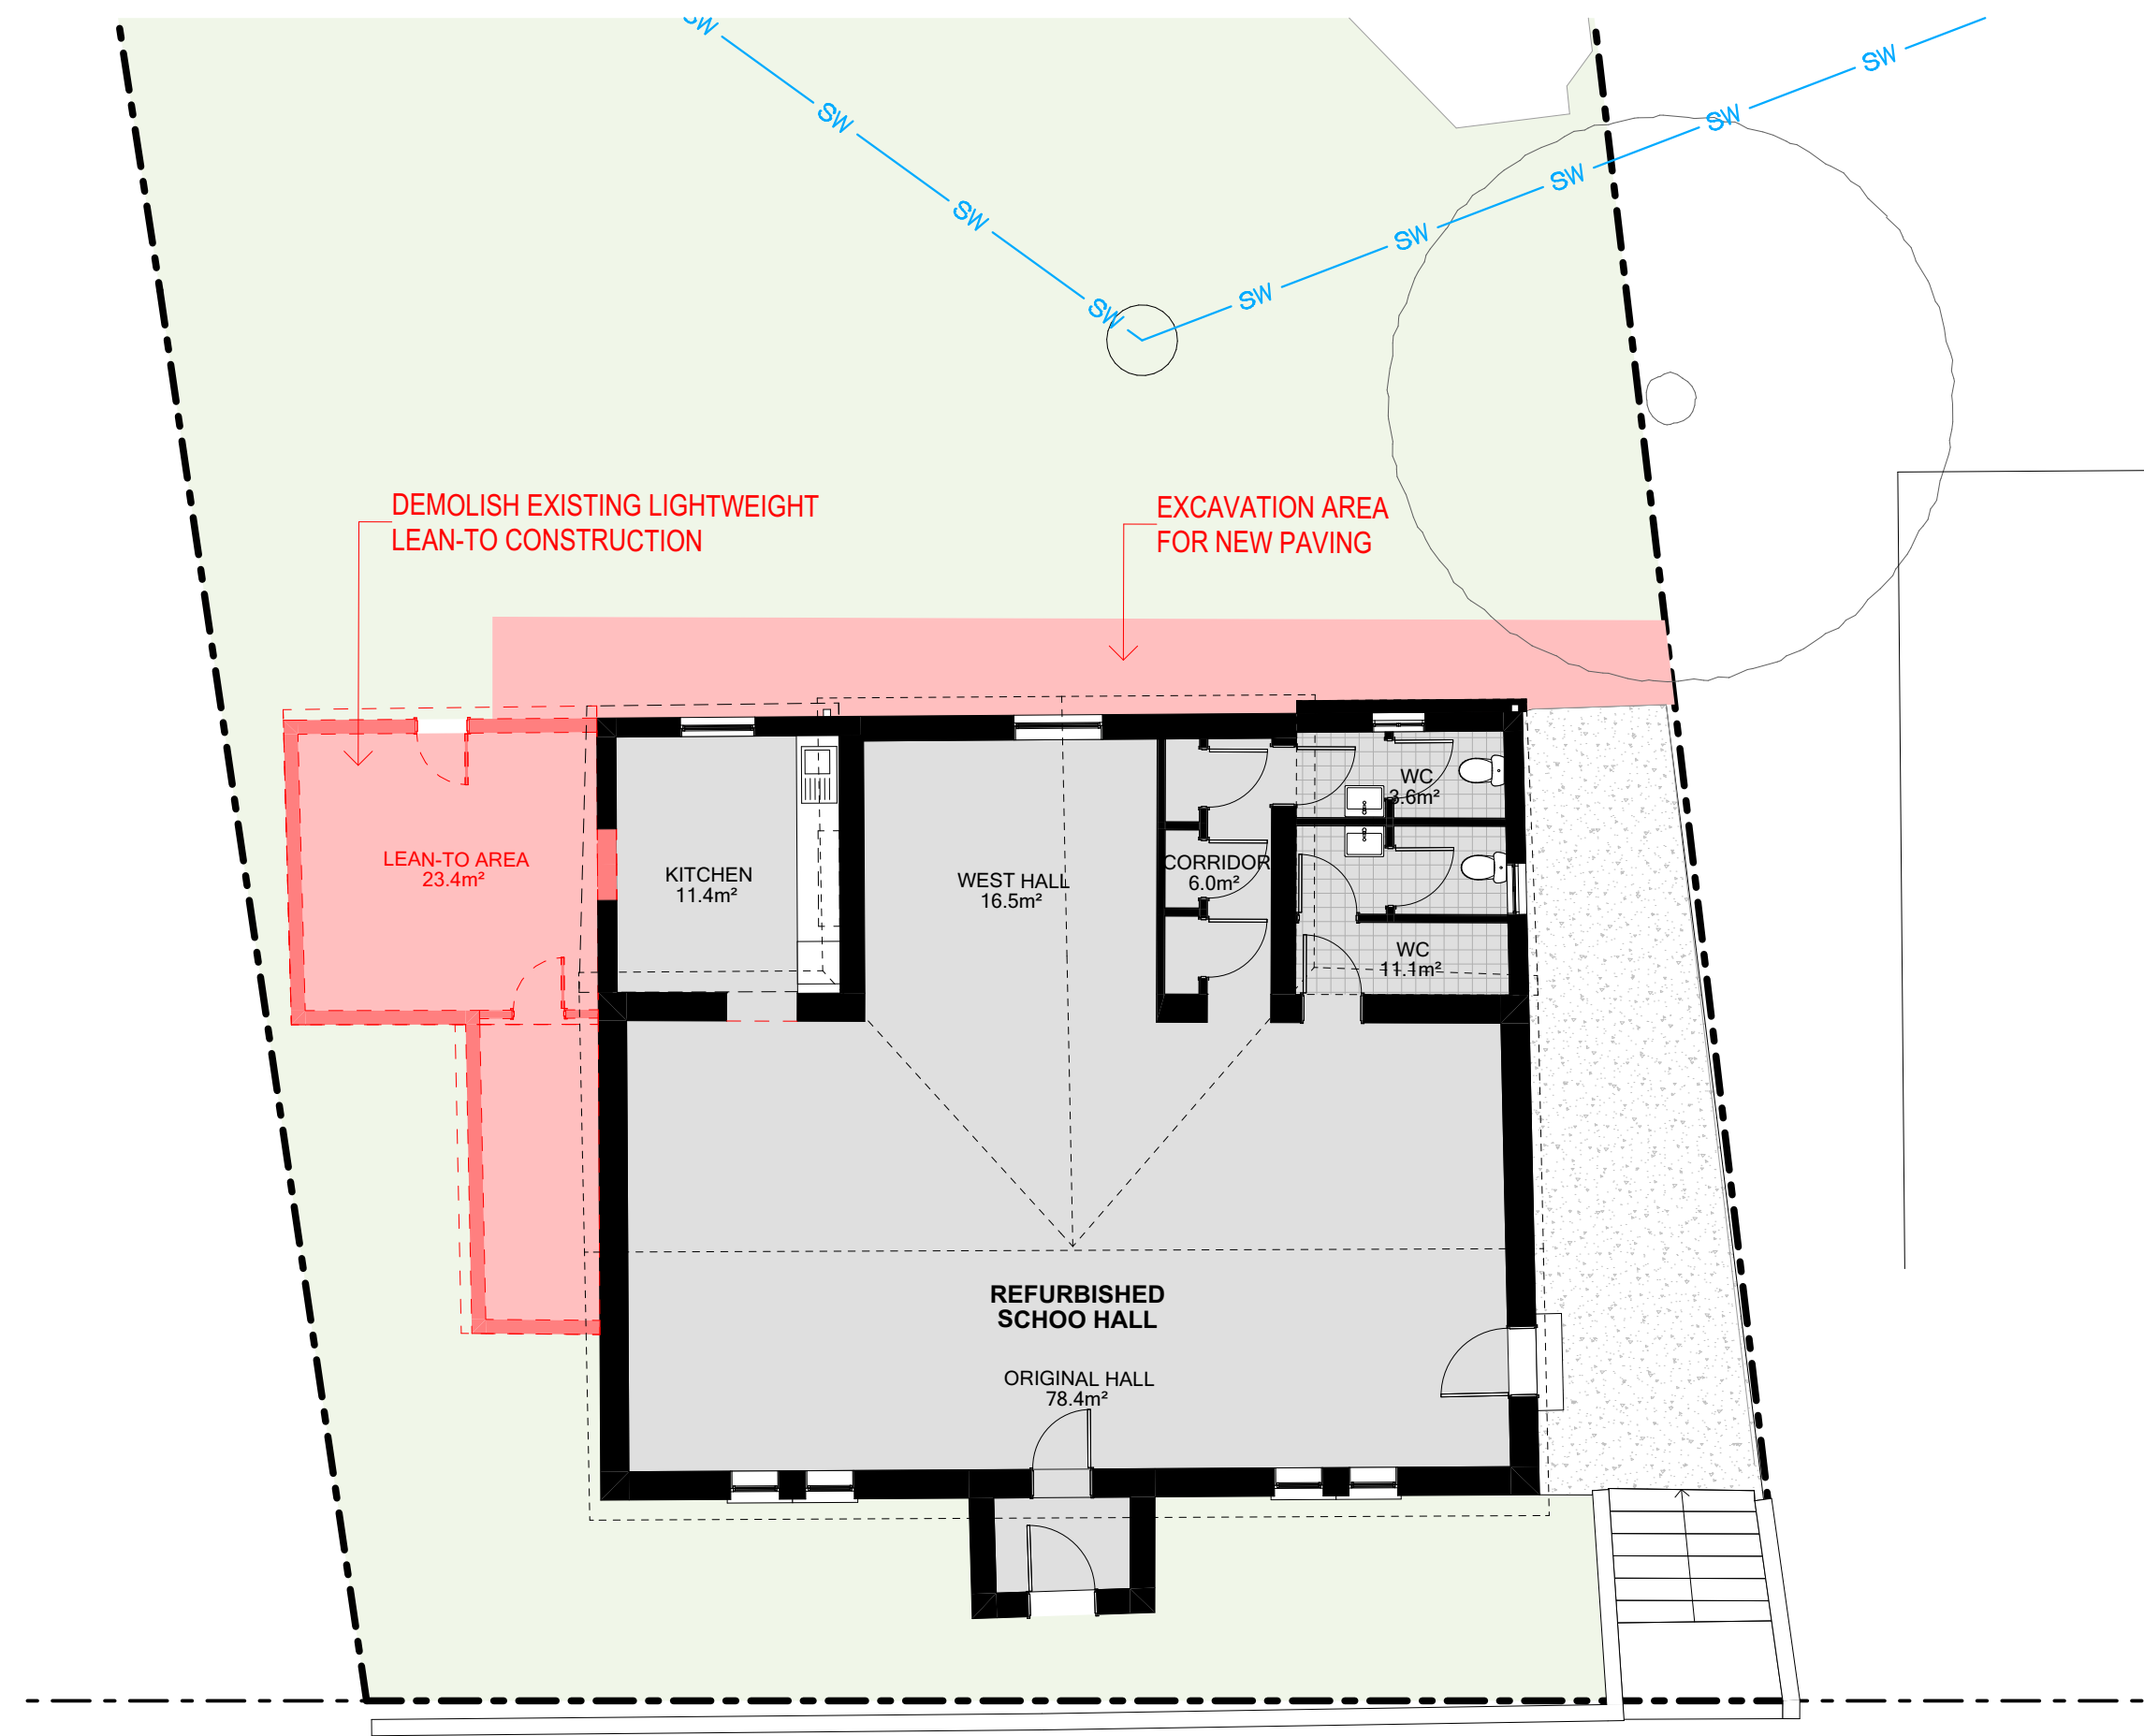

1 GROUND LEVEL DEMOLITION PLAN
SCALE - 1:100

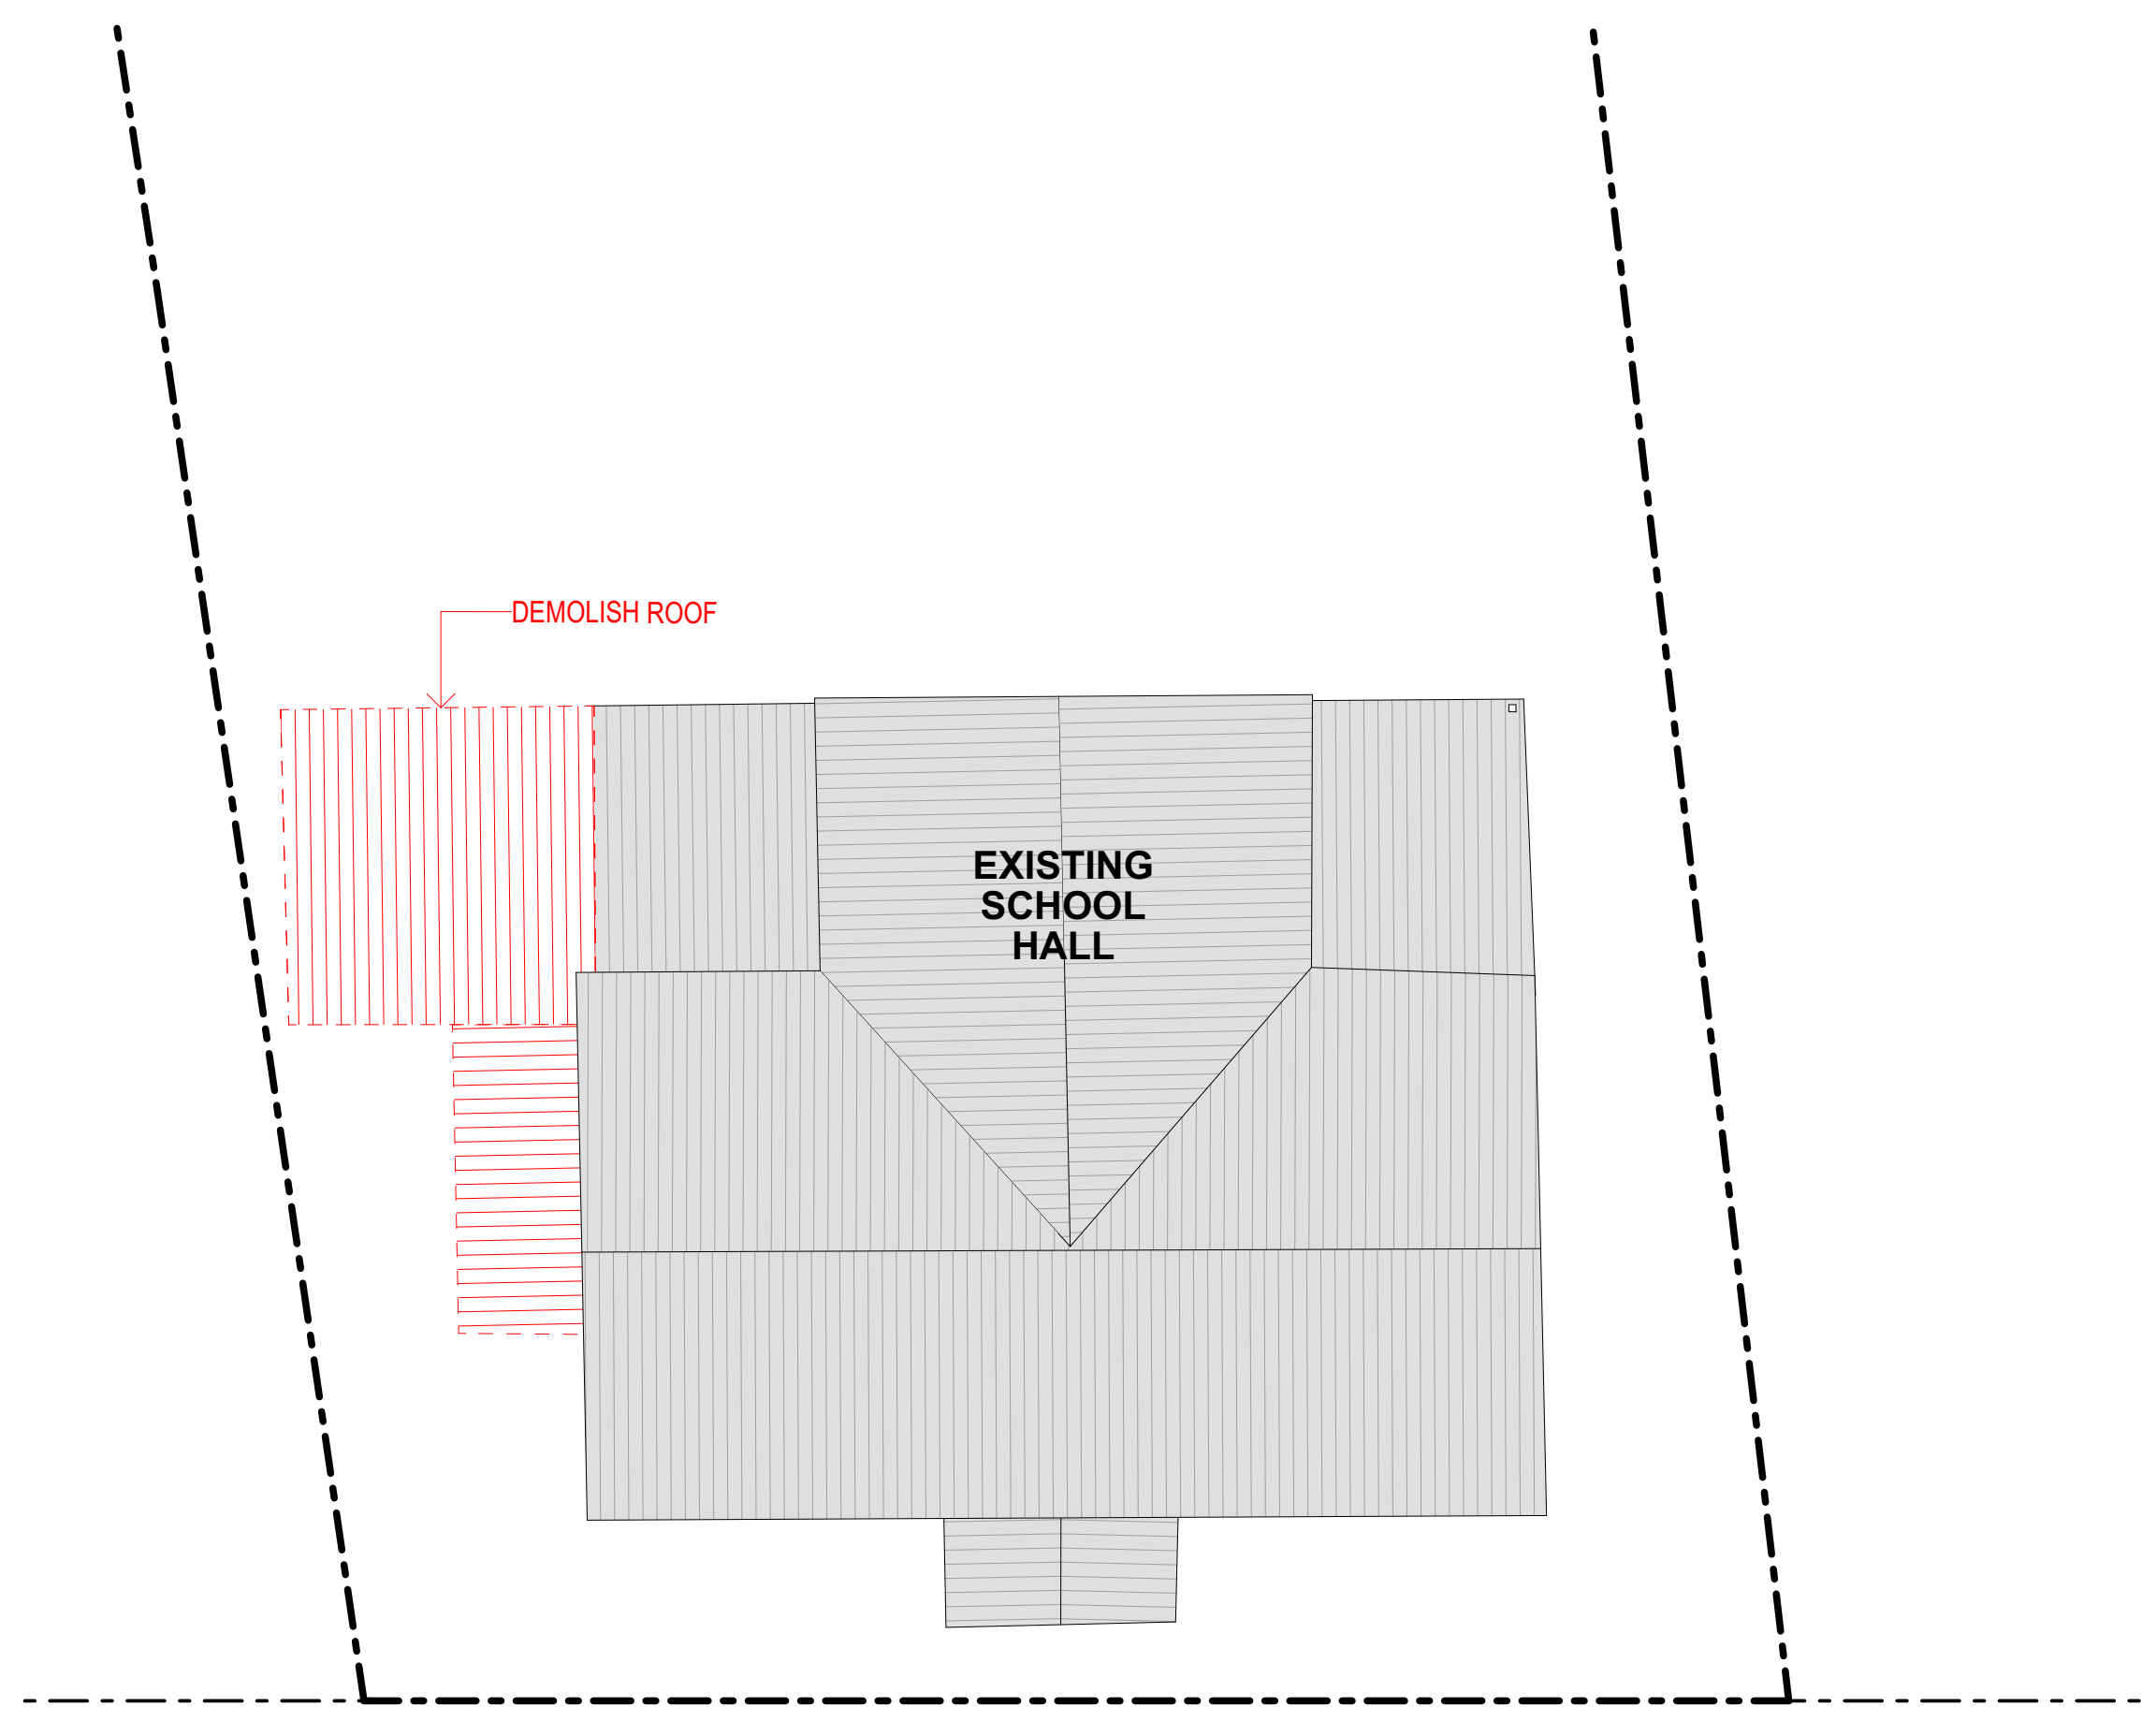


2 ROOF DEMOLITION PLAN
SCALE - 1:100

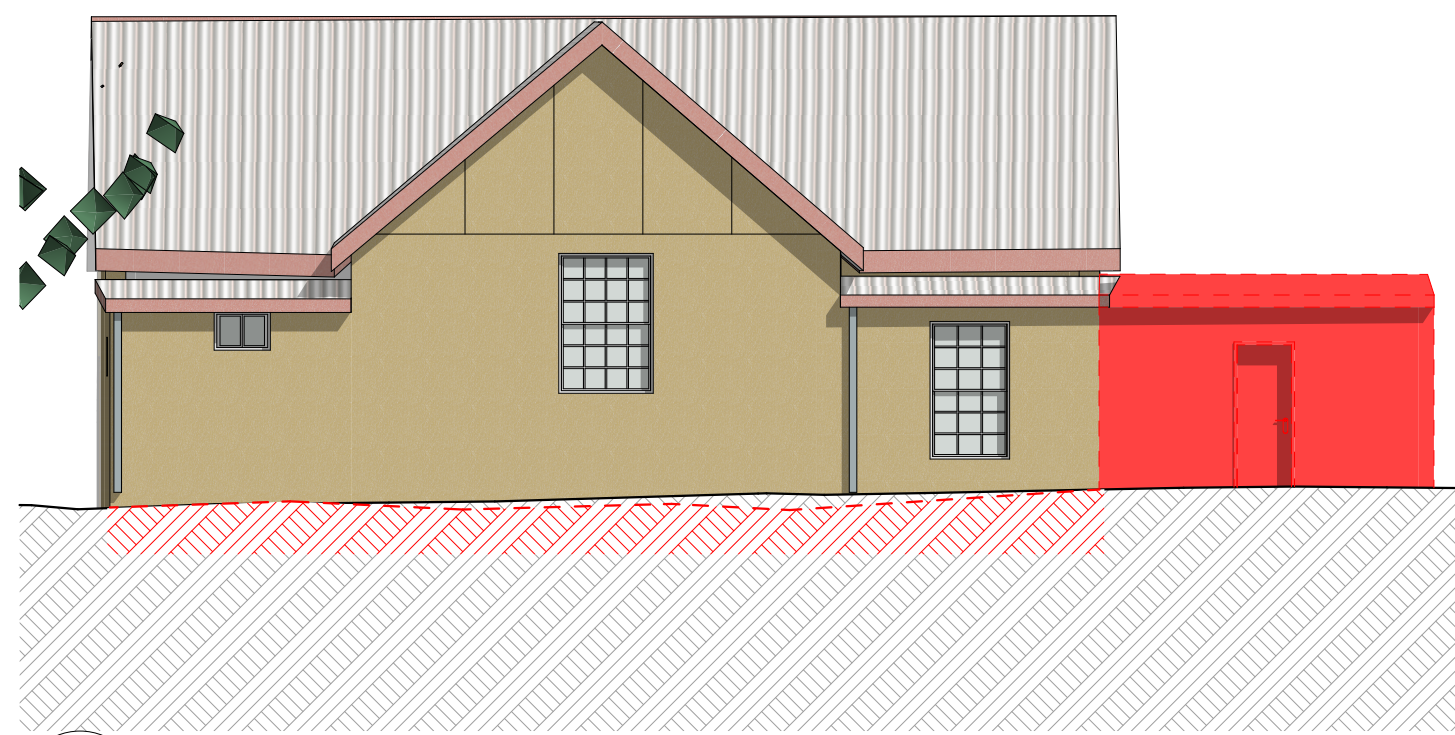


3 DEMOLITION - WEST ELEVATION
SCALE 1:100




5 DEMOLITION - EAST ELEVATION
SCALE 1:100

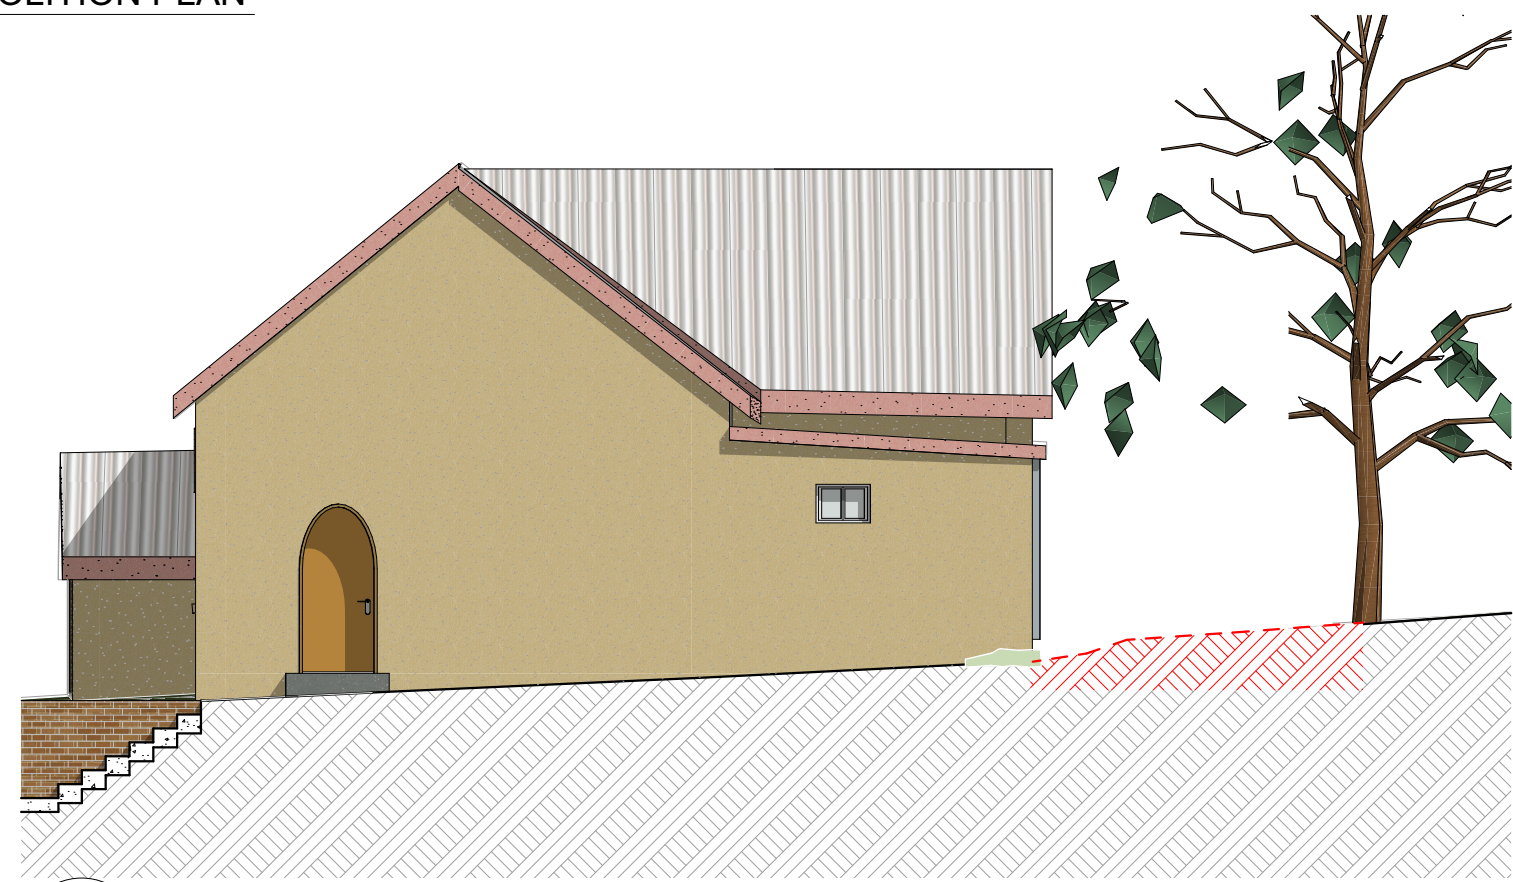

4 DEMOLITION - NORTH ELEVATION
SCALE 1:100

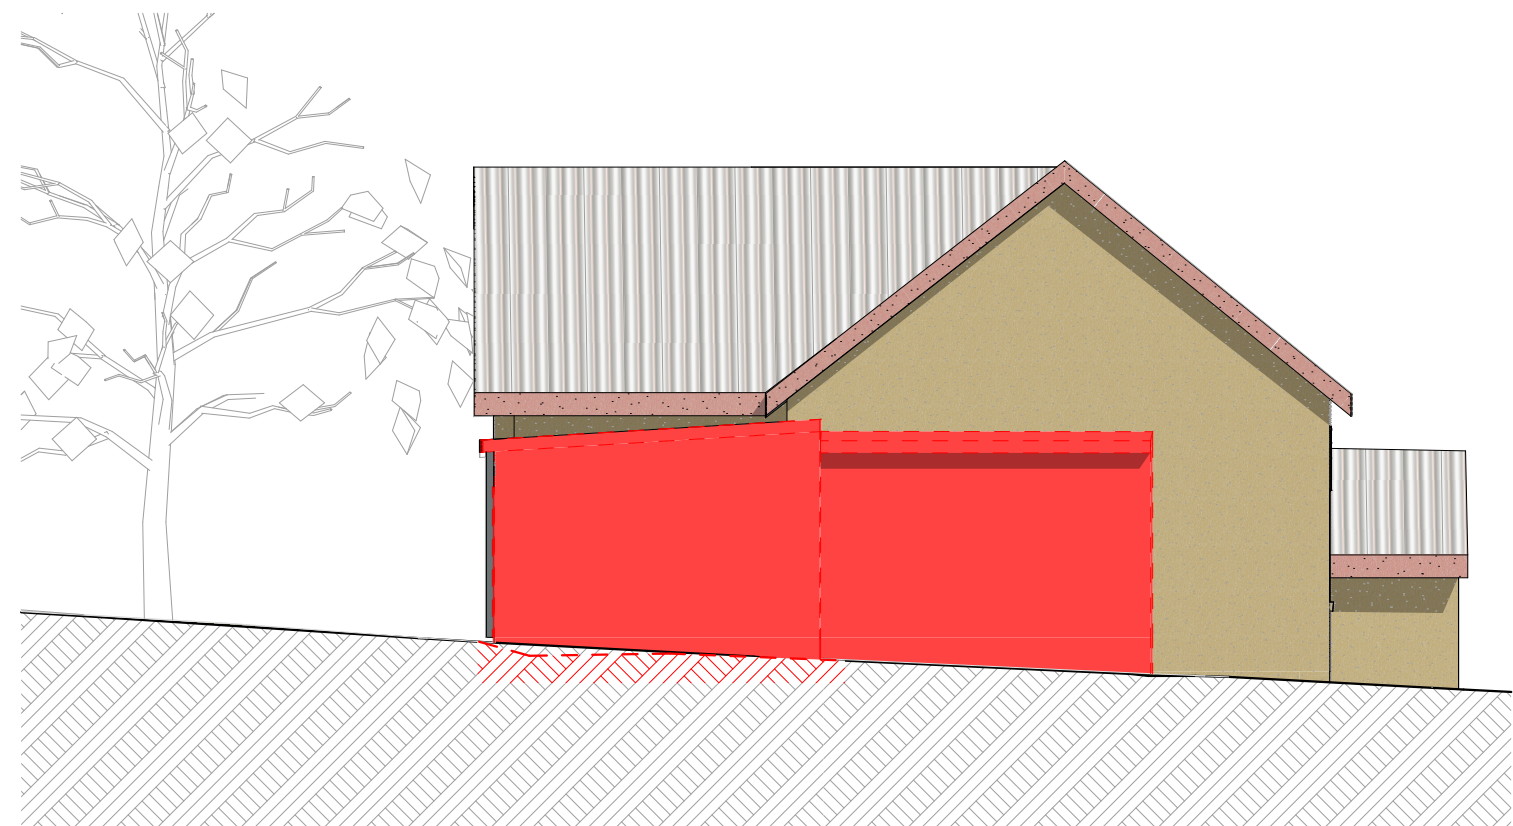

6 DEMOLITION - SOUTH ELEVATION
SCALE 1:100

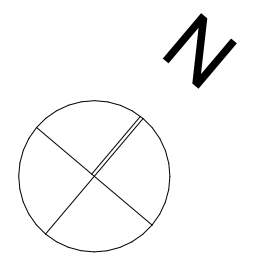

NOTE
The Builder shall check all dimensions and levels on site prior to construction. Notify any errors, discrepancies or omissions to the architect. Refer to written dimensions only. Do not scale drawings. Drawings shall not be used for construction purposes until issued for construction. This drawing reflects a design by Glendenning Szoboszlai Architects and is to be used only for work when authorized in writing by Glendenning Szoboszlai Architects.

All boundaries and contours are subject to survey drawing plans. All levels to Australian Height Data. It is the contractors responsibility to confirm all measurements on site and locations of any services prior to work on site. All documents here within are subject to Australian Copyright Laws.

Project Partners
Refer to consultant documentation when directed

| | |
|-----------------------|------------|
| - BCA Consultant | Group DLA |
| - Civil Engineer | Enscape |
| - Electrical Engineer | JHA |
| - Heritage Consultant | Andrew Sta |
| - Hydraulic Engineer | JHA |
| - Landscape Designer | JHA |
| - Mechanical Engineer | JHA |
| - Planning Consultant | JHA |
| - Section J | JHA |
| - Services | Boxall |
| - Surveyor | Boxall |

LEGEND

EXTERNAL SURFACES TO BE DEMOLISHED

STRUCTURES TO BE DEMOLISHED

| | | |
|-----|------------------------------|------------|
| P3 | ISSUE FOR DA | 12/05/2025 |
| P2 | PRELIMINARY ISSUE FOR REVIEW | 10/04/2025 |
| P1 | PRELIMINARY ISSUE FOR REVIEW | 09/04/2025 |
| Rev | Description | Date |

GLENDENNING SZOBOSZLAY ARCHITECTS
A: 2/605 Pacific Highway, Mt.Colah, NSW, 2079
T: (02) 9482 7033
F: (02) 9482 7201
E: admin@gsarchitects.com.au

Drawn | Checked HE | BL
Plot Date: 12/05/2025
Lot LOT 1
Plan Type DP 747020
Client ST PAUL'S ANGLICAN CHURCH
CANTERBURY
Site: 17-33 Church Street, Canterbury NSW 2193

DRAWING TITLE :
DEMOLITIONS
DEMOLITION PLANS - SCHOOL HALL

PROJECT NAME :
ST. PAUL'S ANGLICAN CHURCH
SCHOOL HALL

| | |
|------------------|--------------|
| DRAWING SCALE : | REVISION NO. |
| 1:100 @ A1 | P3 |
| PROJECT NUMBER : | STAGE: |
| 1410 | DA |
| | DRAWING NO. |
| | LH/A-0300 |

DEVELOPMENT APPLICATION

All boundaries and contours are subject to survey drawing plans. All levels to Australian Height Data. It is the contractors responsibility to confirm all measurements on site and locations of any services prior to work on site.


All documents here within are subject to Australian Copyright Laws.

| Project Partners | |
|---|------------|
| Refer to consultant documentation when directed | |
| - BCA Consultant | Group DLA |
| - Civil Engineer | Enscape |
| - Electrical Engineer | JHA |
| - Heritage Consultant | Andrew Sta |
| - Hydraulic Engineer | JHA |
| - Landscape Designer | JHA |
| - Mechanical Engineer | JHA |
| - Planning Consultant | JHA |
| - Section J | JHA |
| - Services | JHA |
| - Supervisor | Roxall |

10

NO WORK

EXTENT OF NEW PAVING.
SEE LANDSCAPE DRAWINGS
FOR FURTHER DETAILS.

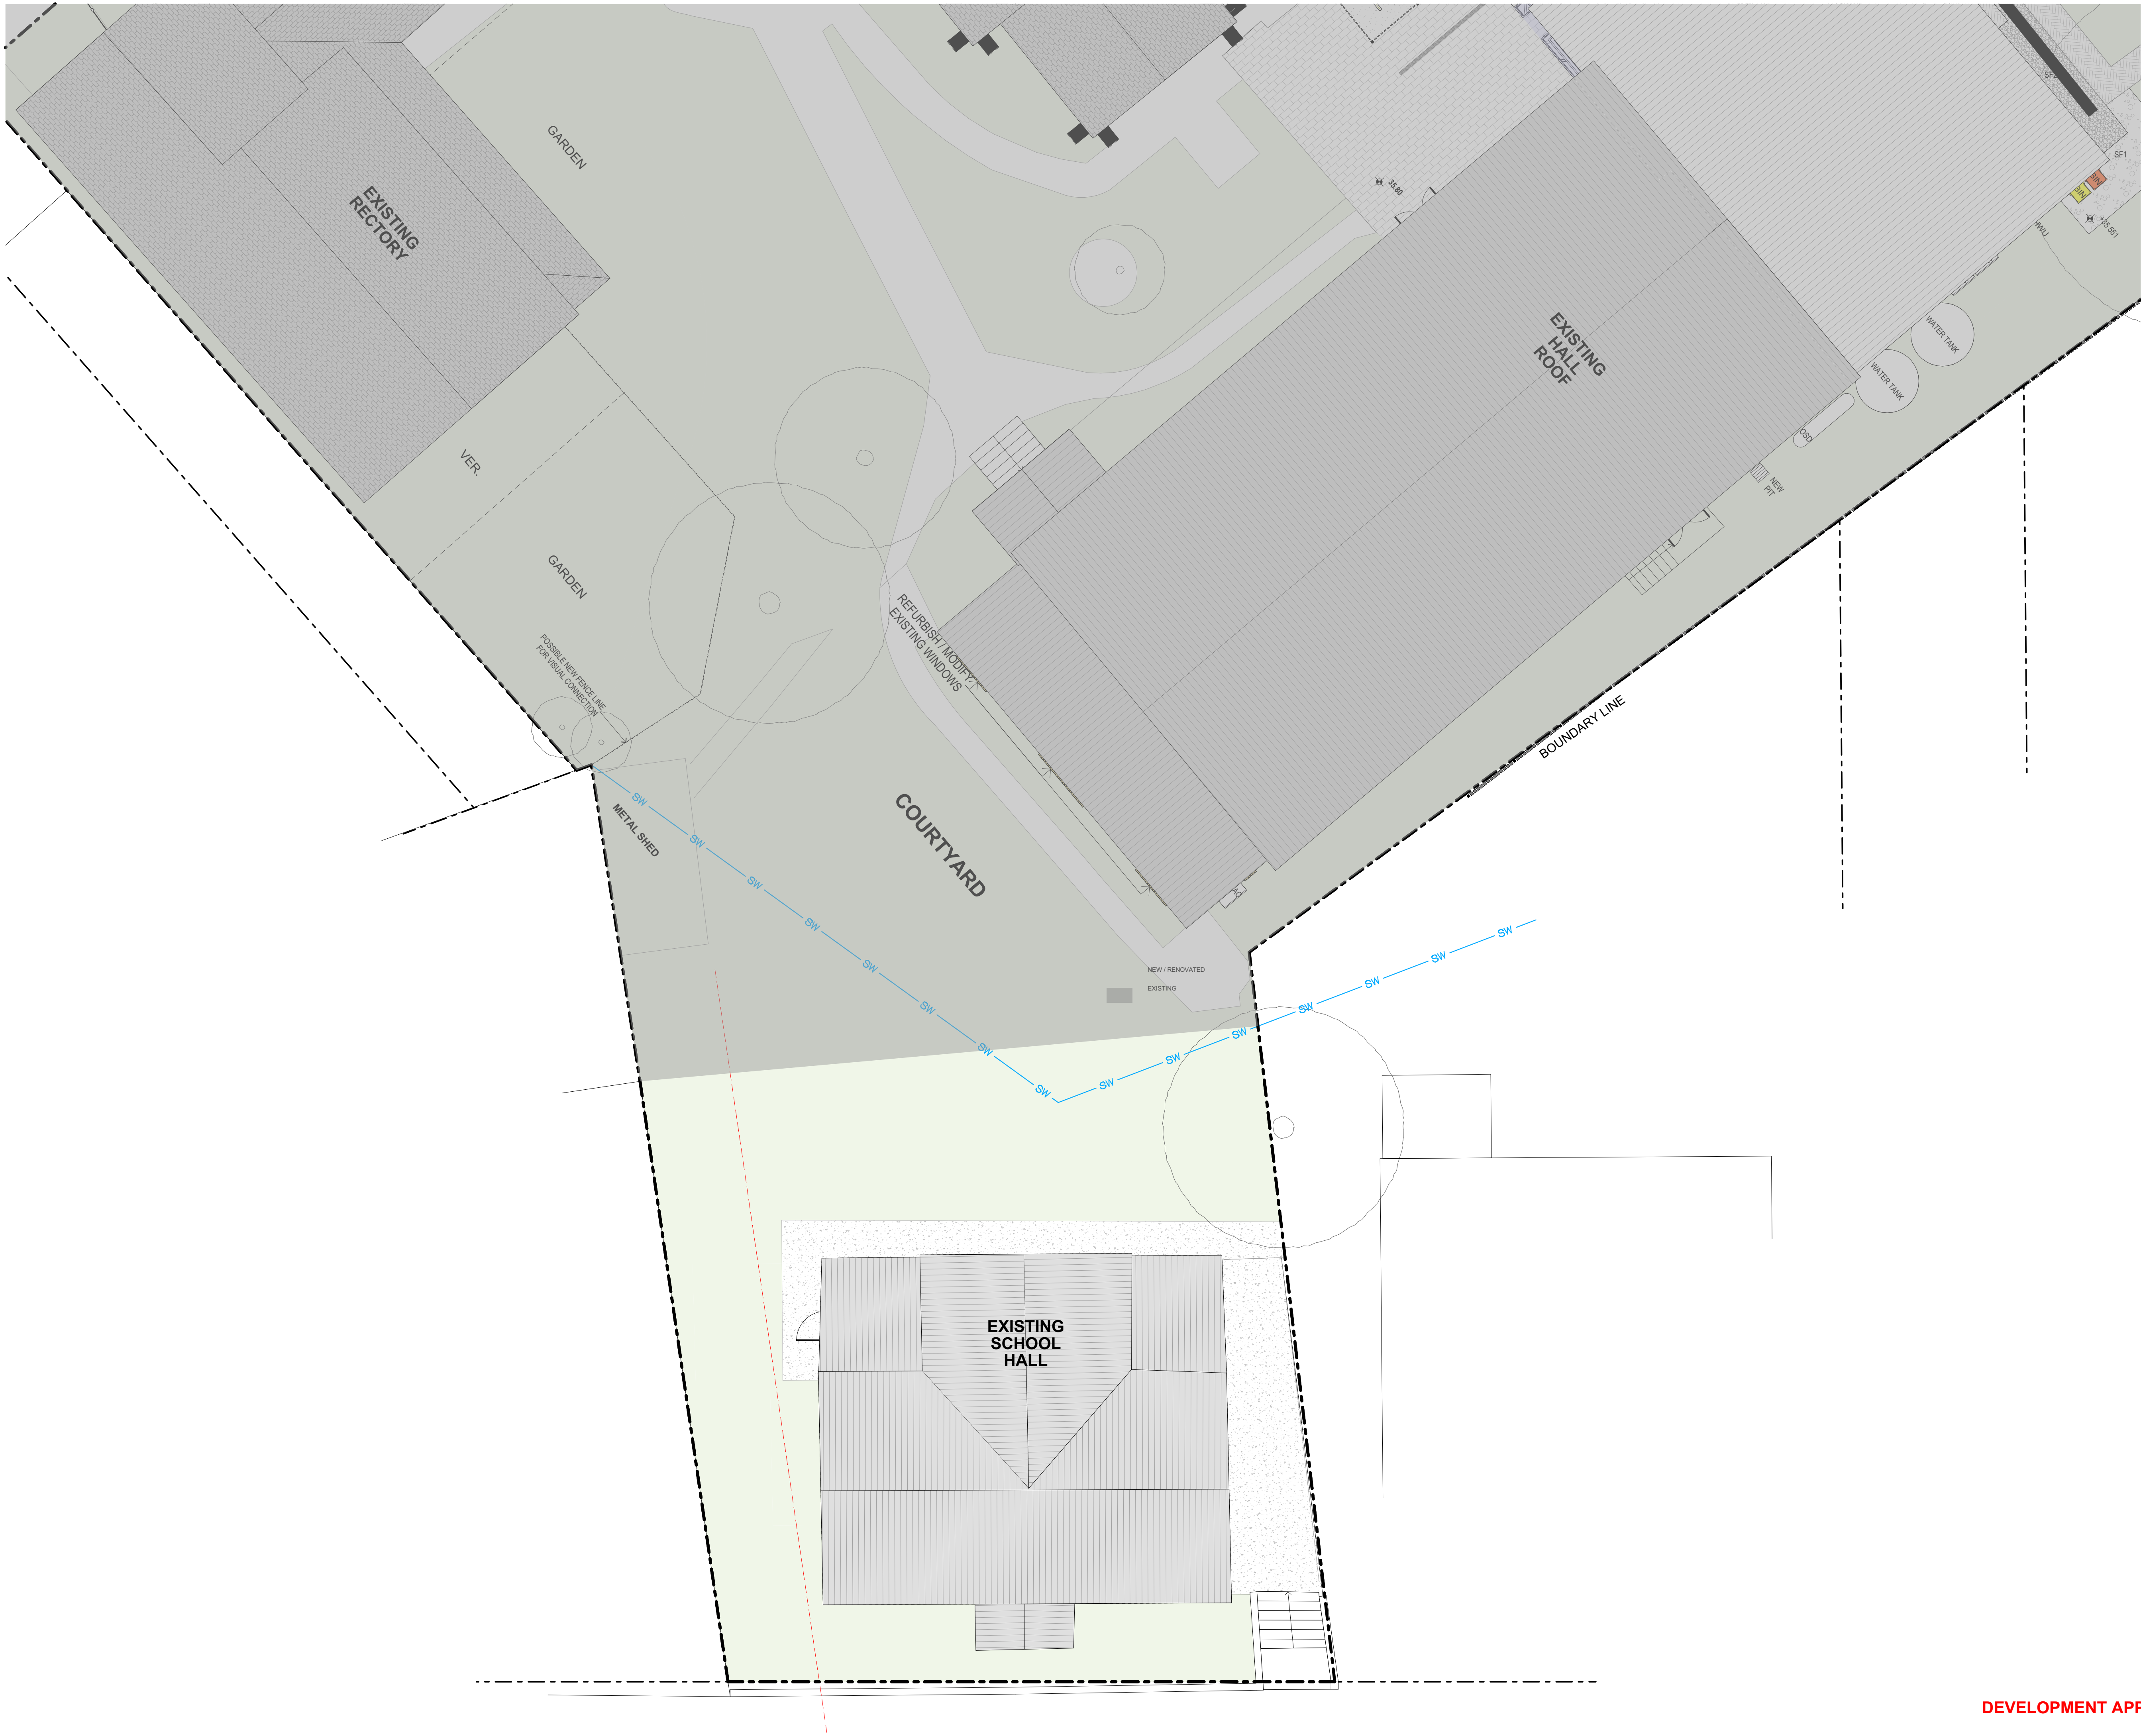

| | | |
|-----|------------------------------|-----------|
| P3 | ISSUE FOR DA | 12/05/202 |
| P2 | PRELIMINARY ISSUE FOR REVIEW | 10/04/202 |
| P1 | PRELIMINARY ISSUE FOR REVIEW | 09/04/202 |
| Rev | Description | Date |

**GLENDENNING
SZOBOSZLAY
ARCHITECTS**

A: 2/605 Pacific Highway, Mt.Colah, NSW, 2079
T: (02) 9482 7033
F: (02) 9482 7201
E: admin@gsarchitects.com.au

Drawn | Checked HE | BL

Plot Date: 12/05/2025

| | |
|-----------|-----------|
| Lot | LOT 1 |
| Plan Type | DP 747020 |

| | |
|--------|---|
| Client | ST PAUL'S ANGLICAN CHURCH CANTERBURY |
| Site: | 17-33 Church Street, Canterbury NSW 2193 |

DRAWING TITLE :
SITE PLANS

PROPOSED SITE PLAN - SCHOOL HALL

PROJECT NAME :

**ST. PAUL'S ANGLICAN CHURCH
SCHOOL HALL**

DRAWING SCALE :

1:100 @ A1

PROJECT NUMBER :

REVISION NO.

P3

DRAWING NO.

LH/A-0400

1000

DEVELOPMENT APPLICATION





NO WORK

NEW WORK

| | |
|-------------------|------------------|
| DRAWING SCALE : | REVISION NO. |
| 1:100 @ A1 | P3 |
| PROJECT NUMBER : | STAGE. |
| 1410 | DA |
| | LH/A-1100 |

DEVELOPMENT APPLICATION

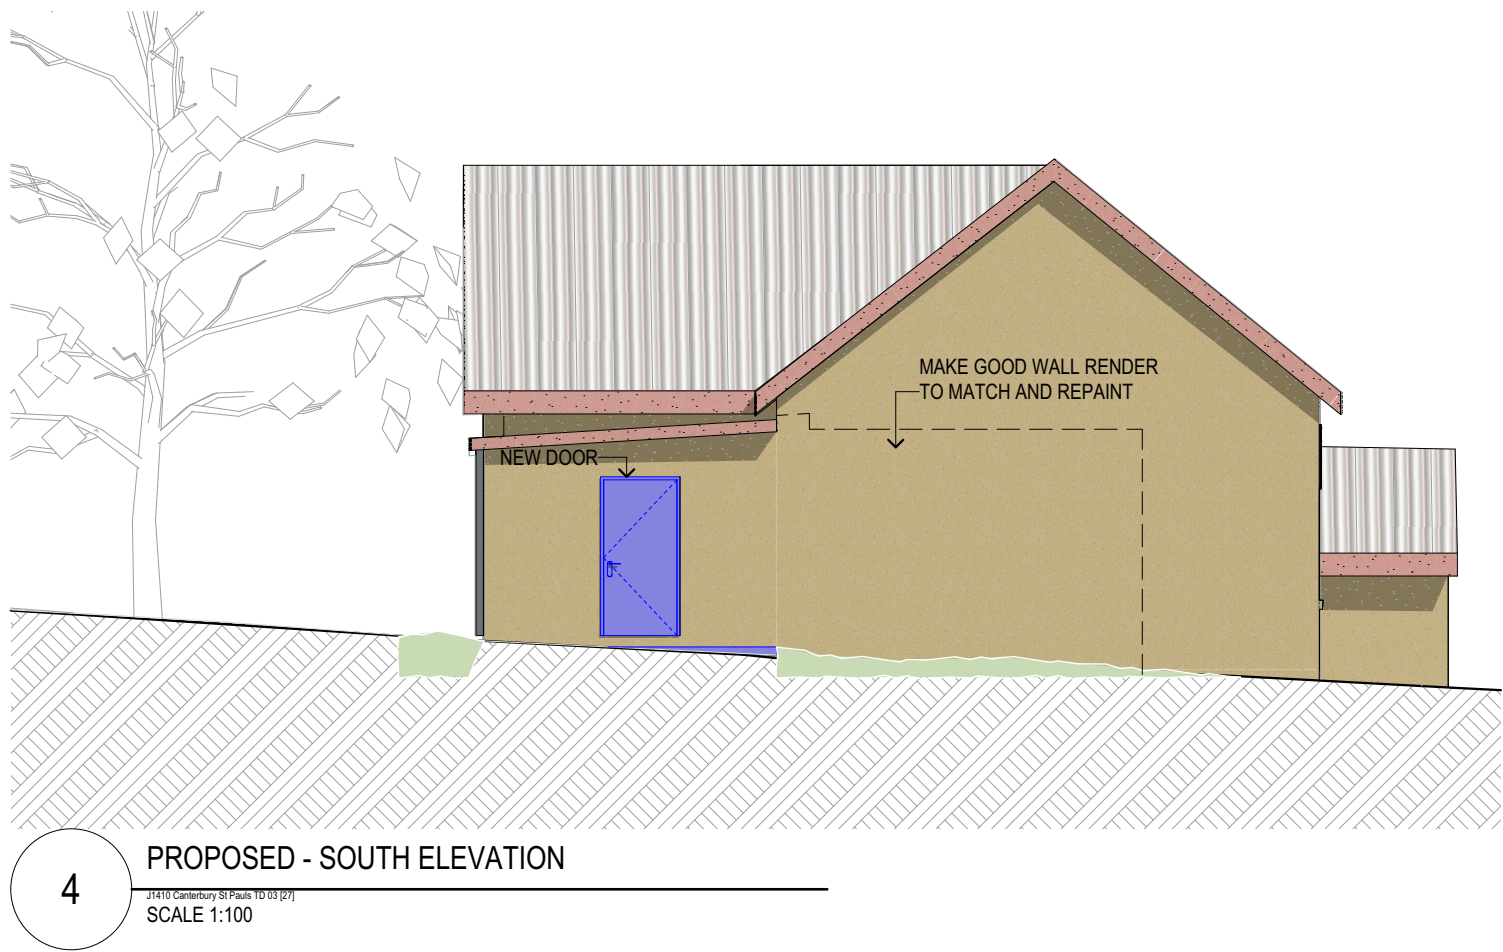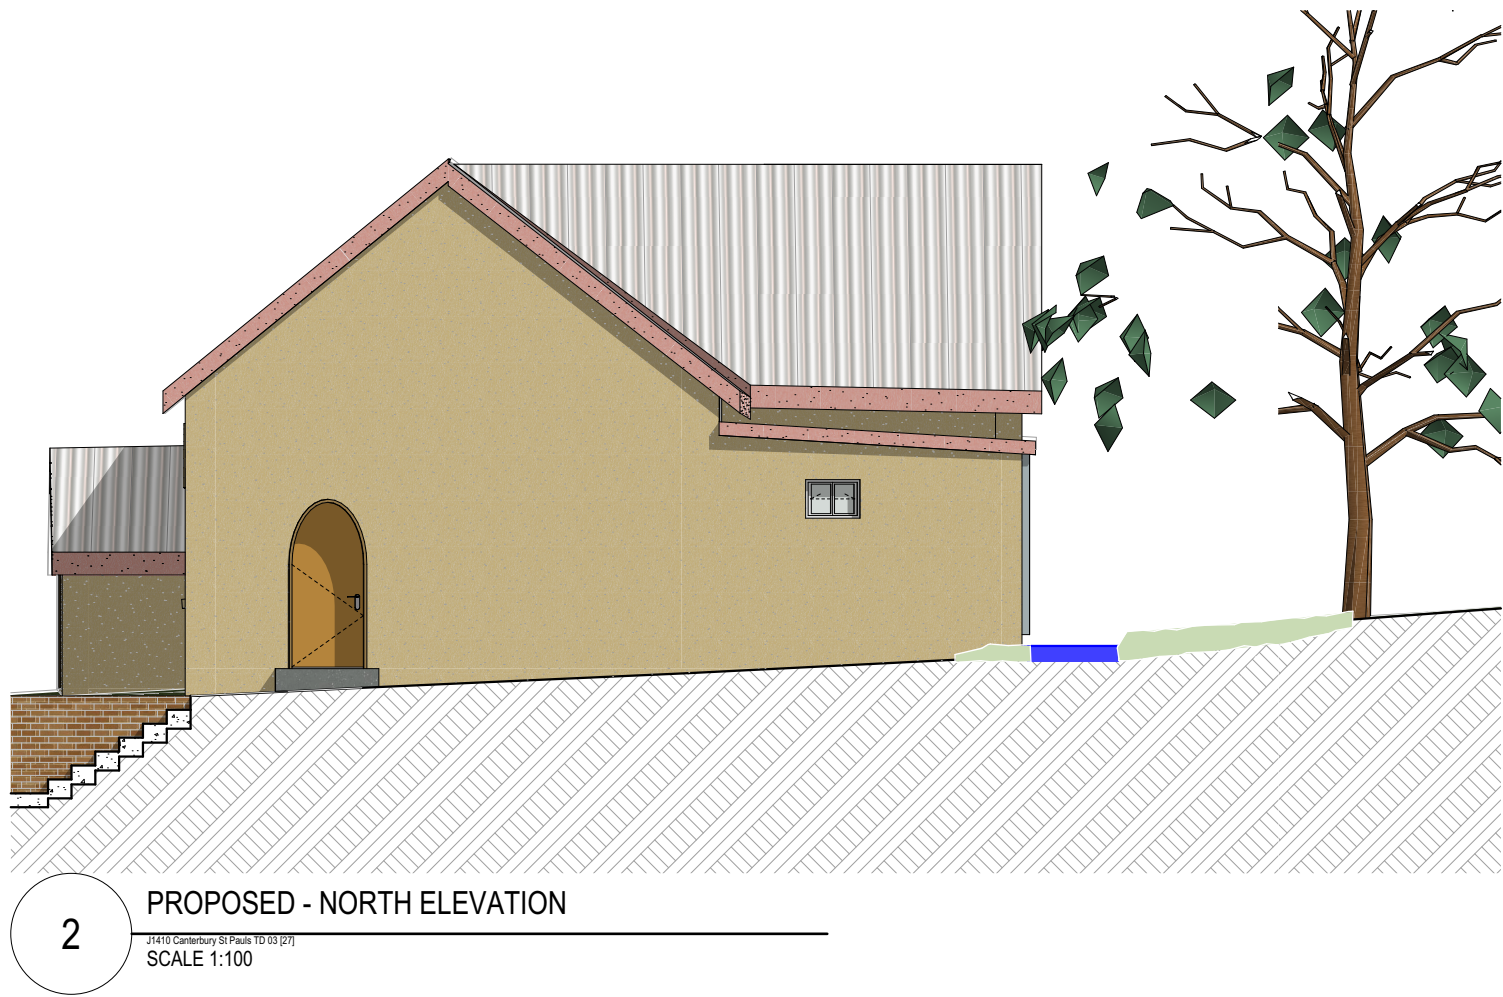

NOTE
The Builder shall check all dimensions and levels on site prior to construction. Notify any errors, discrepancies or omissions to the architect. Refer to written dimensions only. Do not scale drawings. Drawings shall not be used for construction purposes until issued for construction. This drawing reflects a design by **Glendenning Szoboszlai Architects** and is to be used only for work when authorized in writing by **Glendenning Szoboszlai Architects**.

All boundaries and contours are subject to survey drawing plans. All levels to Australian Height Data. It is the contractors responsibility to confirm all measurements on site and locations of any services prior to work on site.
All documents here within are subject to Australian Copyright Laws.

Project Partners
Refer to consultant documentation when directed

| | |
|-----------------------|------------|
| - BCA Consultant | Group CLA |
| - Civil Engineer | Enscape |
| - Electrical Engineer | JHA |
| - Heritage Consultant | Andrew Sta |
| - Hydraulic Engineer | JHA |
| - Landscape Designer | JHA |
| - Mechanical Engineer | JHA |
| - Planning Consultant | JHA |
| - Section J | JHA |
| - Services | JHA |
| - Surveyor | Boxall |

NEW WORK

| | | |
|-----|------------------------------|------------|
| P3 | ISSUE FOR DA | 12/05/2025 |
| P2 | PRELIMINARY ISSUE FOR REVIEW | 10/04/2025 |
| P1 | PRELIMINARY ISSUE FOR REVIEW | 09/04/2025 |
| Rev | Description | Date |

GLENDENNING SZOBOSZLAY ARCHITECTS
A: 2/605 Pacific Highway, Mt.Colah, NSW, 2079
T: (02) 9482 7033
F: (02) 9482 7201
E: admin@gsarchitects.com.au

Drawn | Checked HE | BL
Plot Date: 12/05/2025

Lot LOT 1
Plan Type DP 747020

Client ST PAUL'S ANGLICAN CHURCH
CANTERBURY
Site: 17-33 Church Street, Canterbury NSW 2193

DRAWING TITLE :
GA SECTIONS

SECTIONS AND ELEVATIONS

PROJECT NAME :
ST. PAUL'S ANGLICAN CHURCH
SCHOOL HALL

| | |
|------------------|--------------|
| DRAWING SCALE : | REVISION NO. |
| 1:100 @ A1 | P3 |
| PROJECT NUMBER : | STAGE: |
| 1410 | DA |
| | DRAWING NO. |
| | LH/A-1200 |