


REMLY STREET

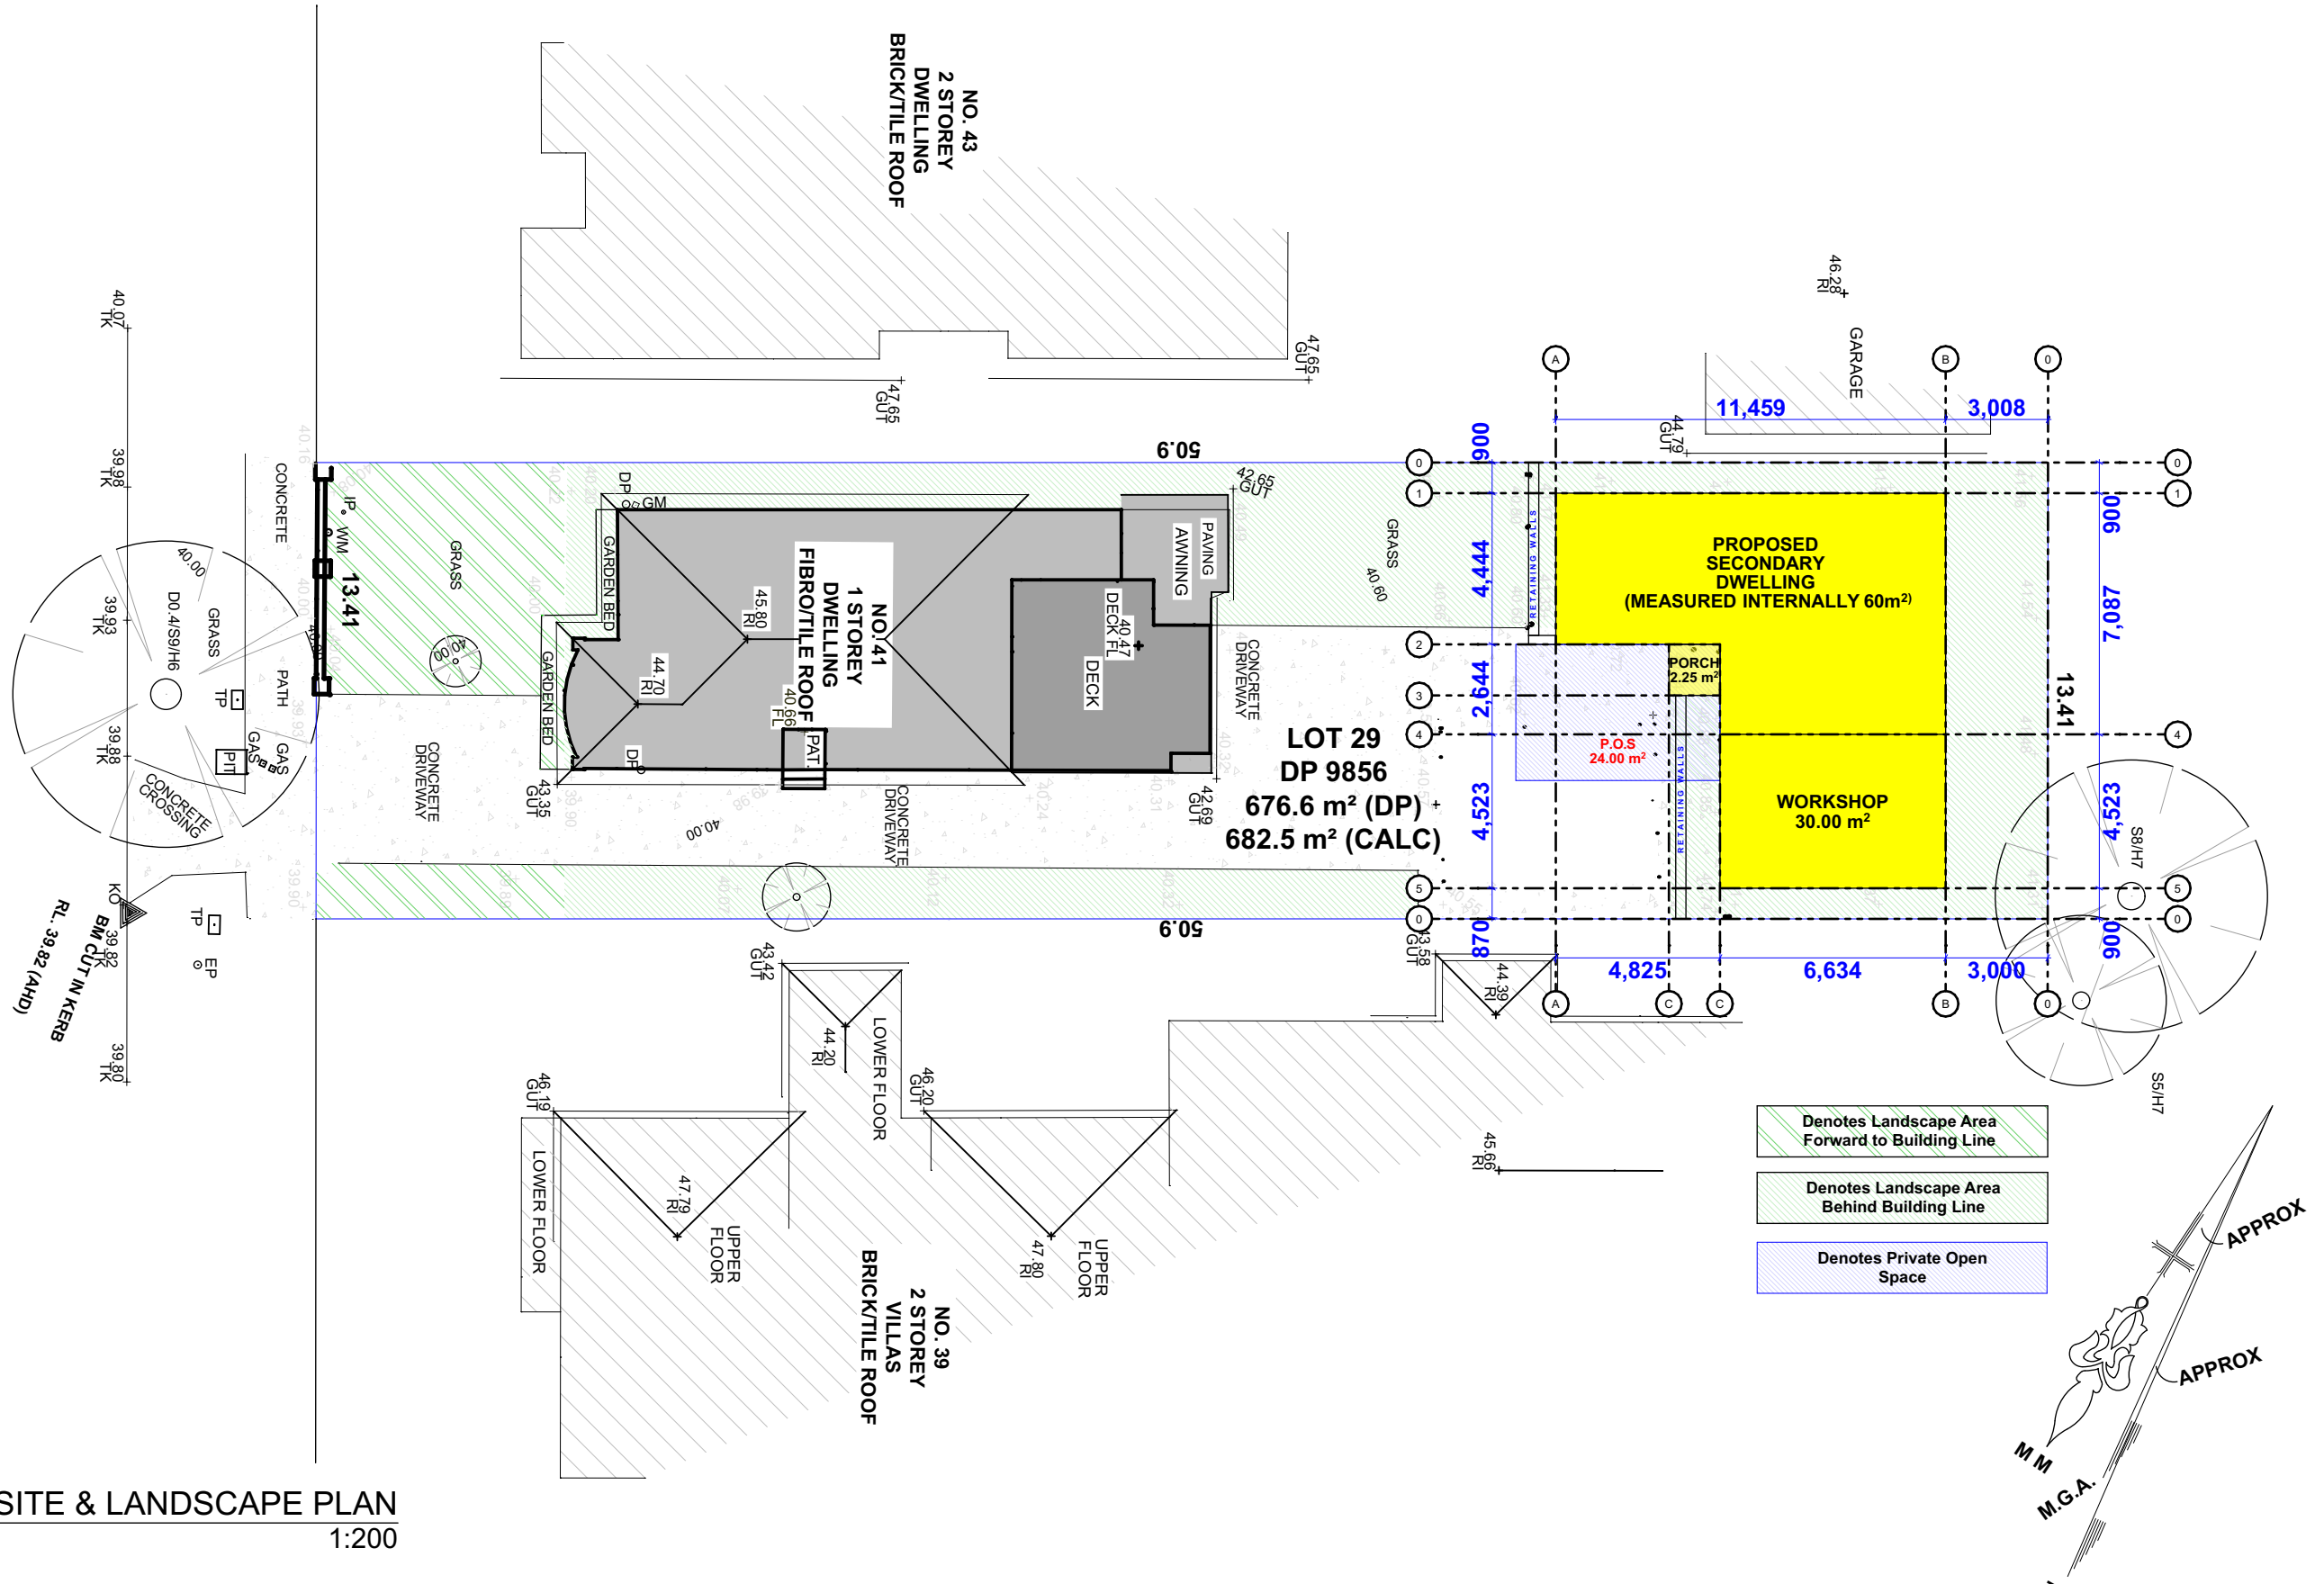

1 SITE & LANDSCAPE PLAN 1:200

CLIENT  
MR PIERRE SAAB & MRS CHRYSTALLA SAAB  
LOT 29, DP 9856  
41 REMLY STREET, ROSELANDS NSW 2133

DRAWING TITLE  
Construction Details  
SITE & LANDSCAPE PLAN

PROJECT  
DEVELOPMENT APPLICATION SET  
Construction of Secondary Dwelling & Attached Workshop

SHEET SIZE  
A3

**MASTER GRANNY FLATS**  
719 FOREST ROAD, PEAKHURST 2210 NSW  
1300 643 528  
www.mastergrannyflats.com.au  
design@mastergrannyflats.com.au





| REVISION | DESCRIPTION       | DATE       | DRAWN | SCALE | DRAWN | CHECKED | DATE |
|----------|-------------------|------------|-------|-------|-------|---------|------|
| P01      | PRELIMINARY DRAFT | 31.03.2025 | AC    |       |       |         |      |
| P02      | PRELIMINARY DRAFT | 14.04.2025 | AK    |       |       |         |      |
| P03      | PRELIMINARY DRAFT | 23.04.2025 | AK    |       |       |         |      |
| DA01     | PRELIMINARY DRAFT | 29.04.2025 | AK    |       |       |         |      |

1:200 AK 29.04.2025

PROJECT No DRAWING No REVISION

CDC 0400 DA01

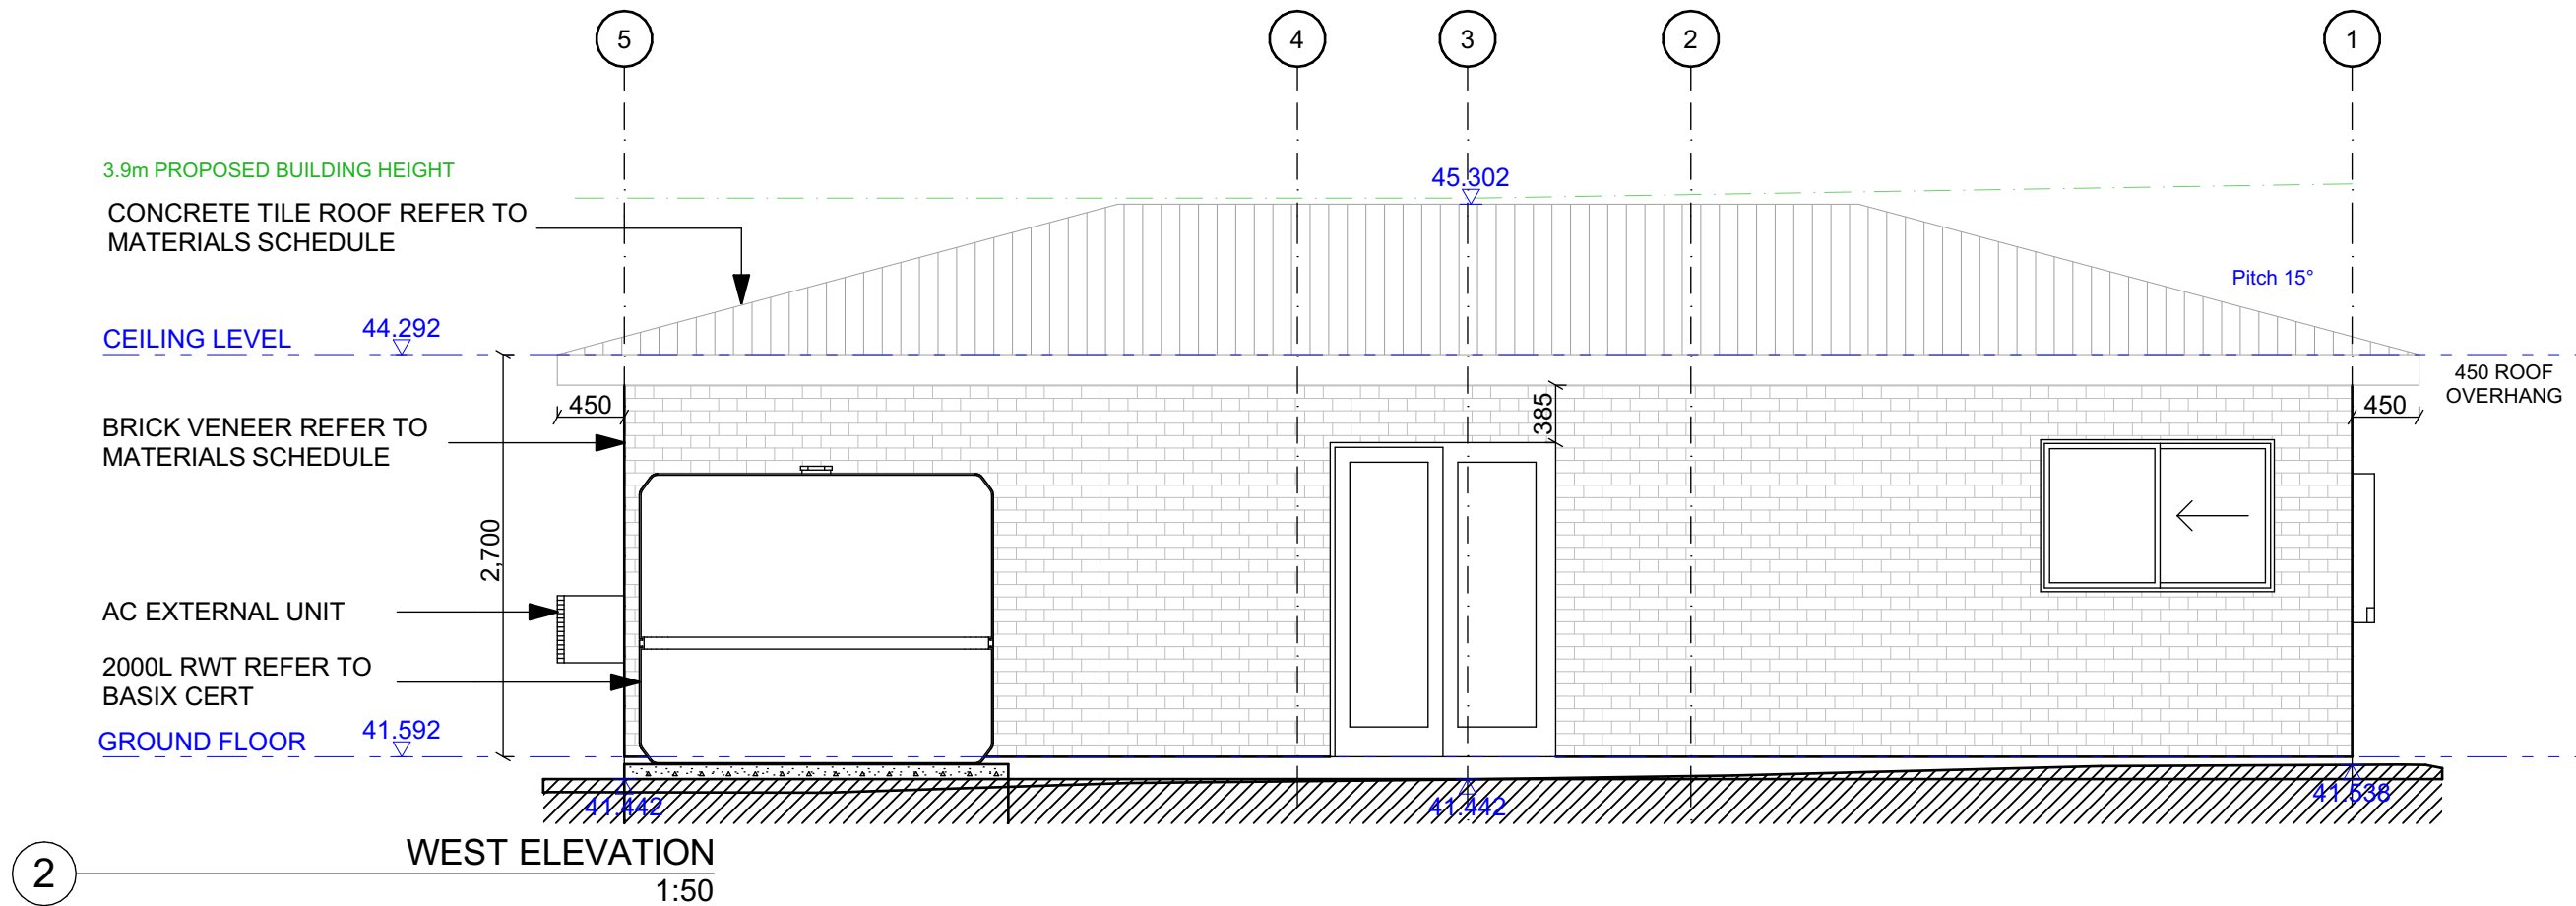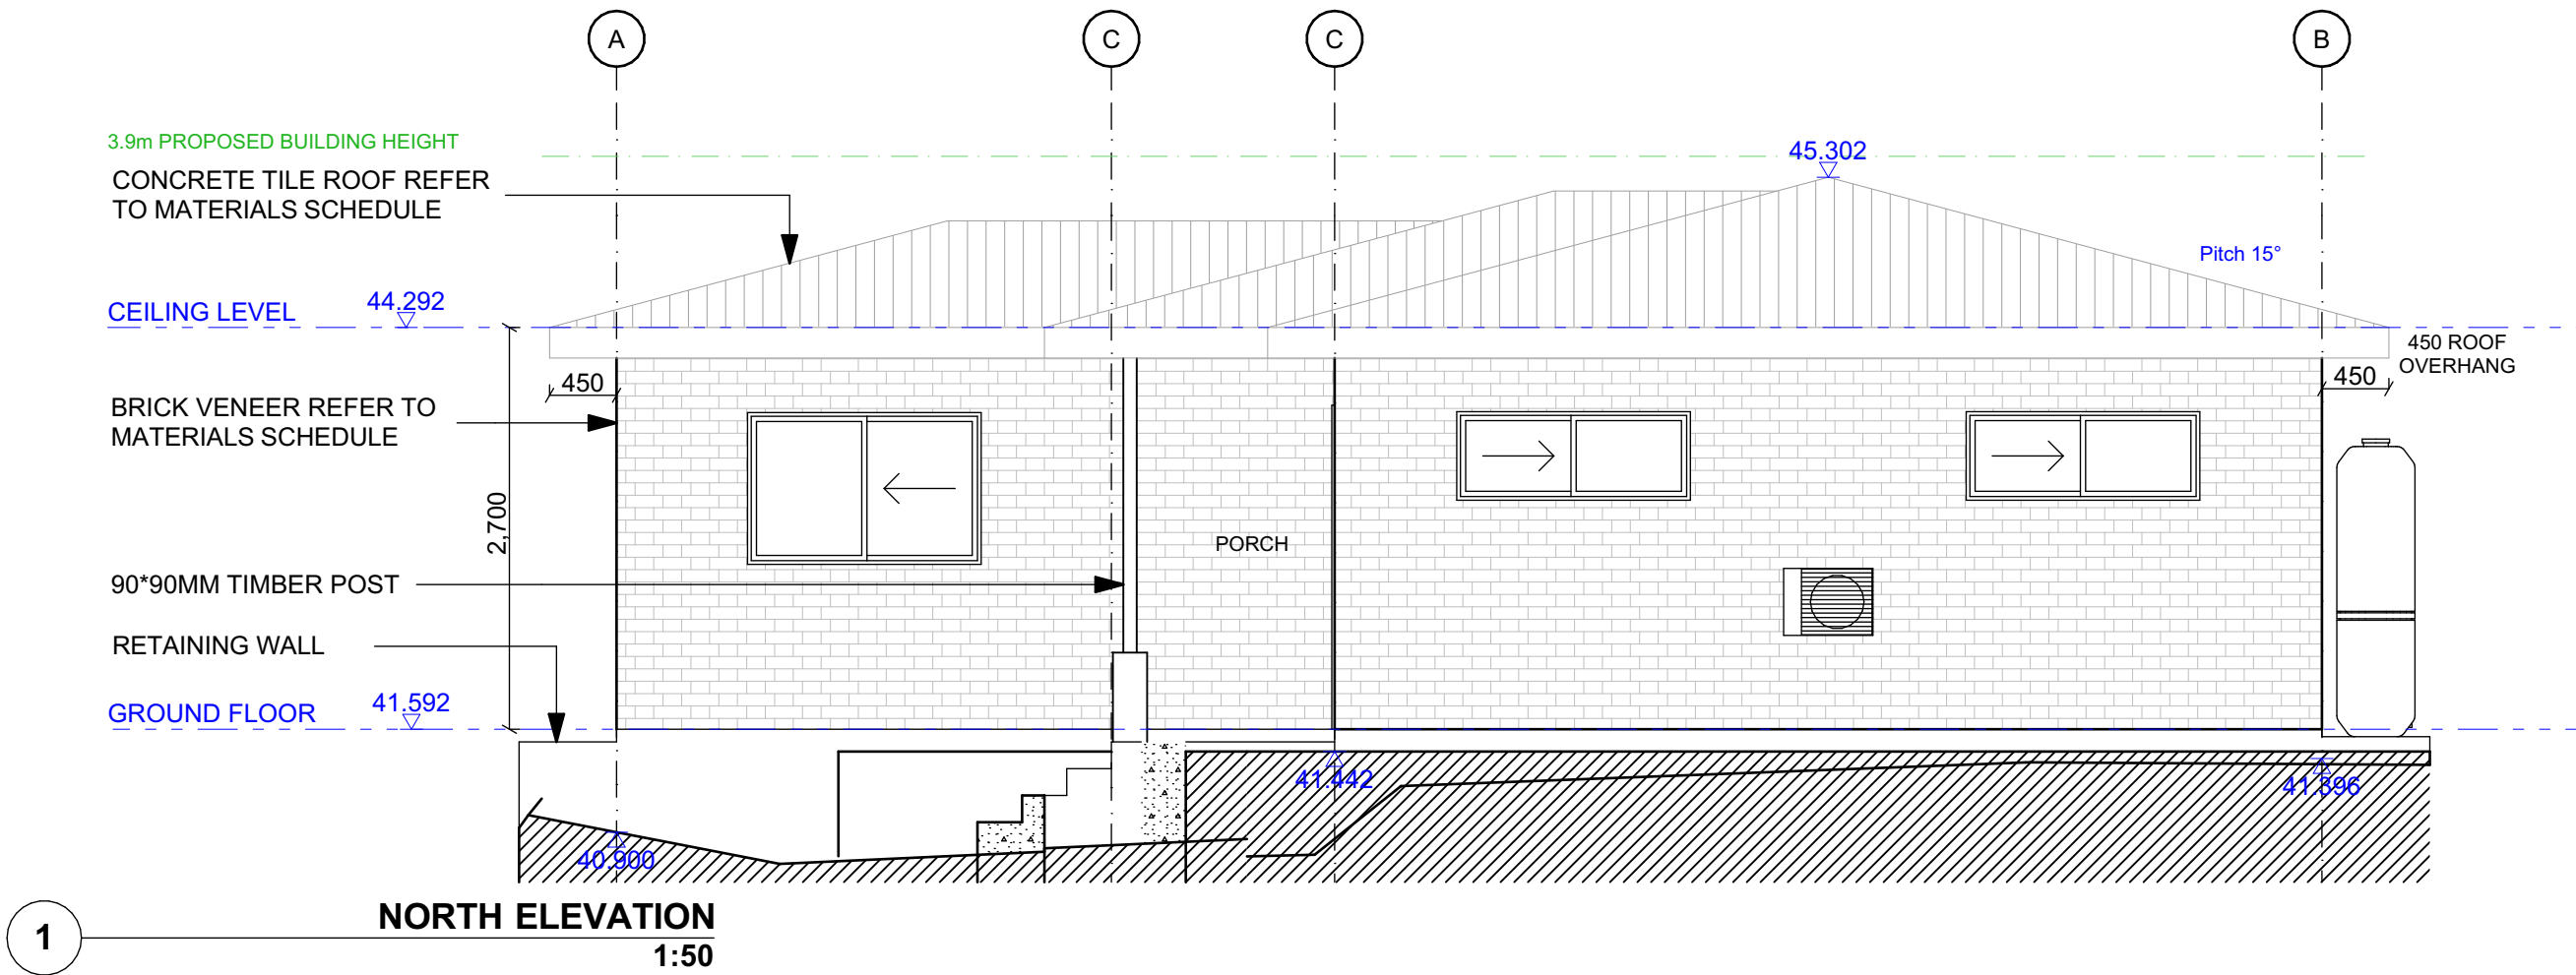

CLIENT

MR PIERRE SAAB & MRS CHRYSTALLA SAAB

LOT 29, DP 9856

41 REMLY STREET, ROSELANDS NSW 2133

PROJECT

DEVELOPMENT APPLICATION SET

Construction of Secondary Dwelling & Attached Workshop

DRAWING TITLE

Construction Details

WEST & NORTH ELEVATIONS

SHEET SIZE

A3

MASTER GRANNY FLATS

719 FOREST ROAD, PEAKHURST 2210 NSW

1300 643 528

www.mastergrannyflats.com.au

design@mastergrannyflats.com.au



| REVISION | DESCRIPTION       | DATE       | DRAWN | SCALE | DRAWN | CHECKED | DATE |
|----------|-------------------|------------|-------|-------|-------|---------|------|
| P01      | PRELIMINARY DRAFT | 31.03.2025 | AC    |       |       |         |      |
| P02      | PRELIMINARY DRAFT | 14.04.2025 | AK    |       |       |         |      |
| P03      | PRELIMINARY DRAFT | 23.04.2025 | AK    |       |       |         |      |
| DA01     | PRELIMINARY DRAFT | 29.04.2025 | AK    |       |       |         |      |


PROJECT No

DRAWING No


REVISION

1:50AK29.04.2025

CC 1501DA01

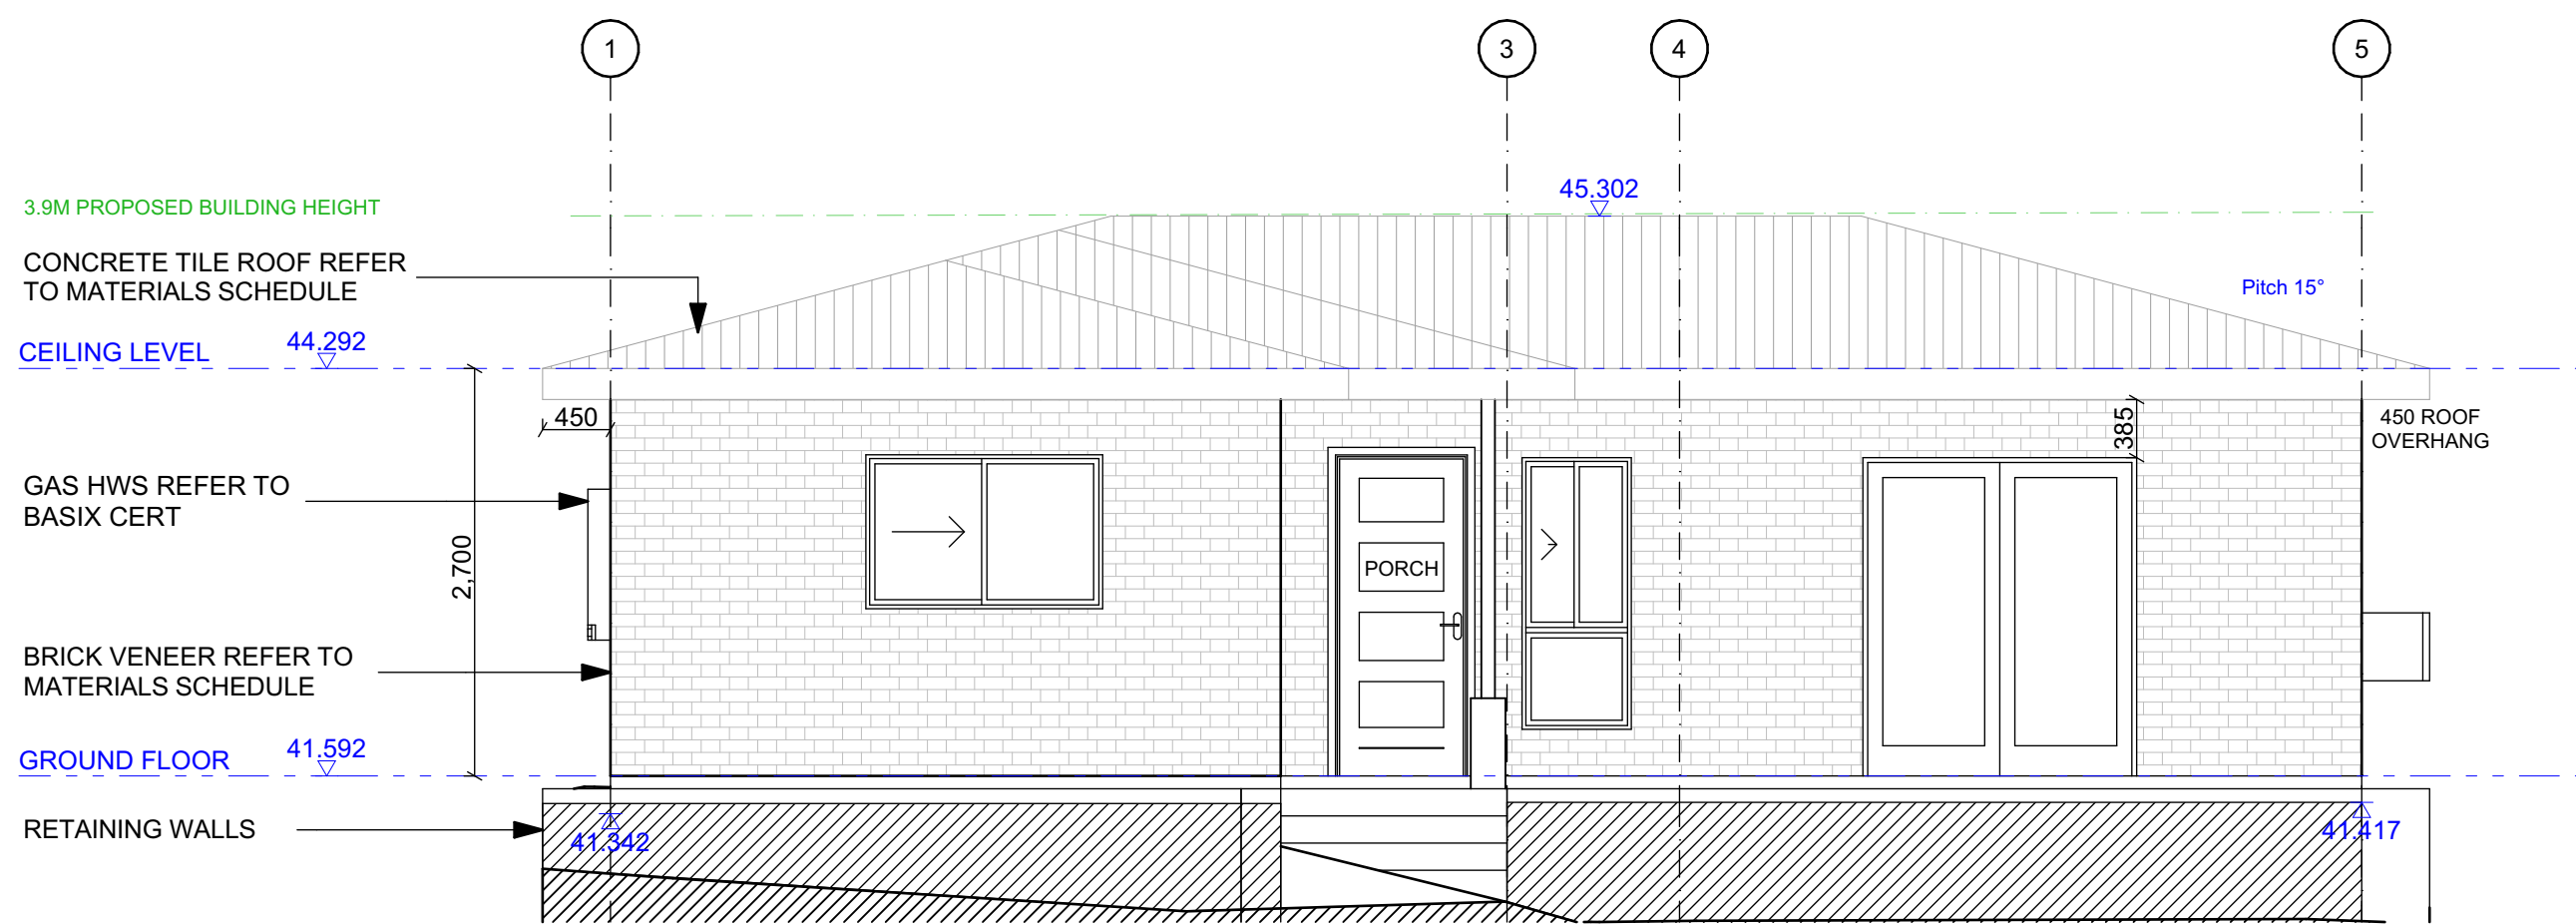

2 EAST ELEVATION  
1:50

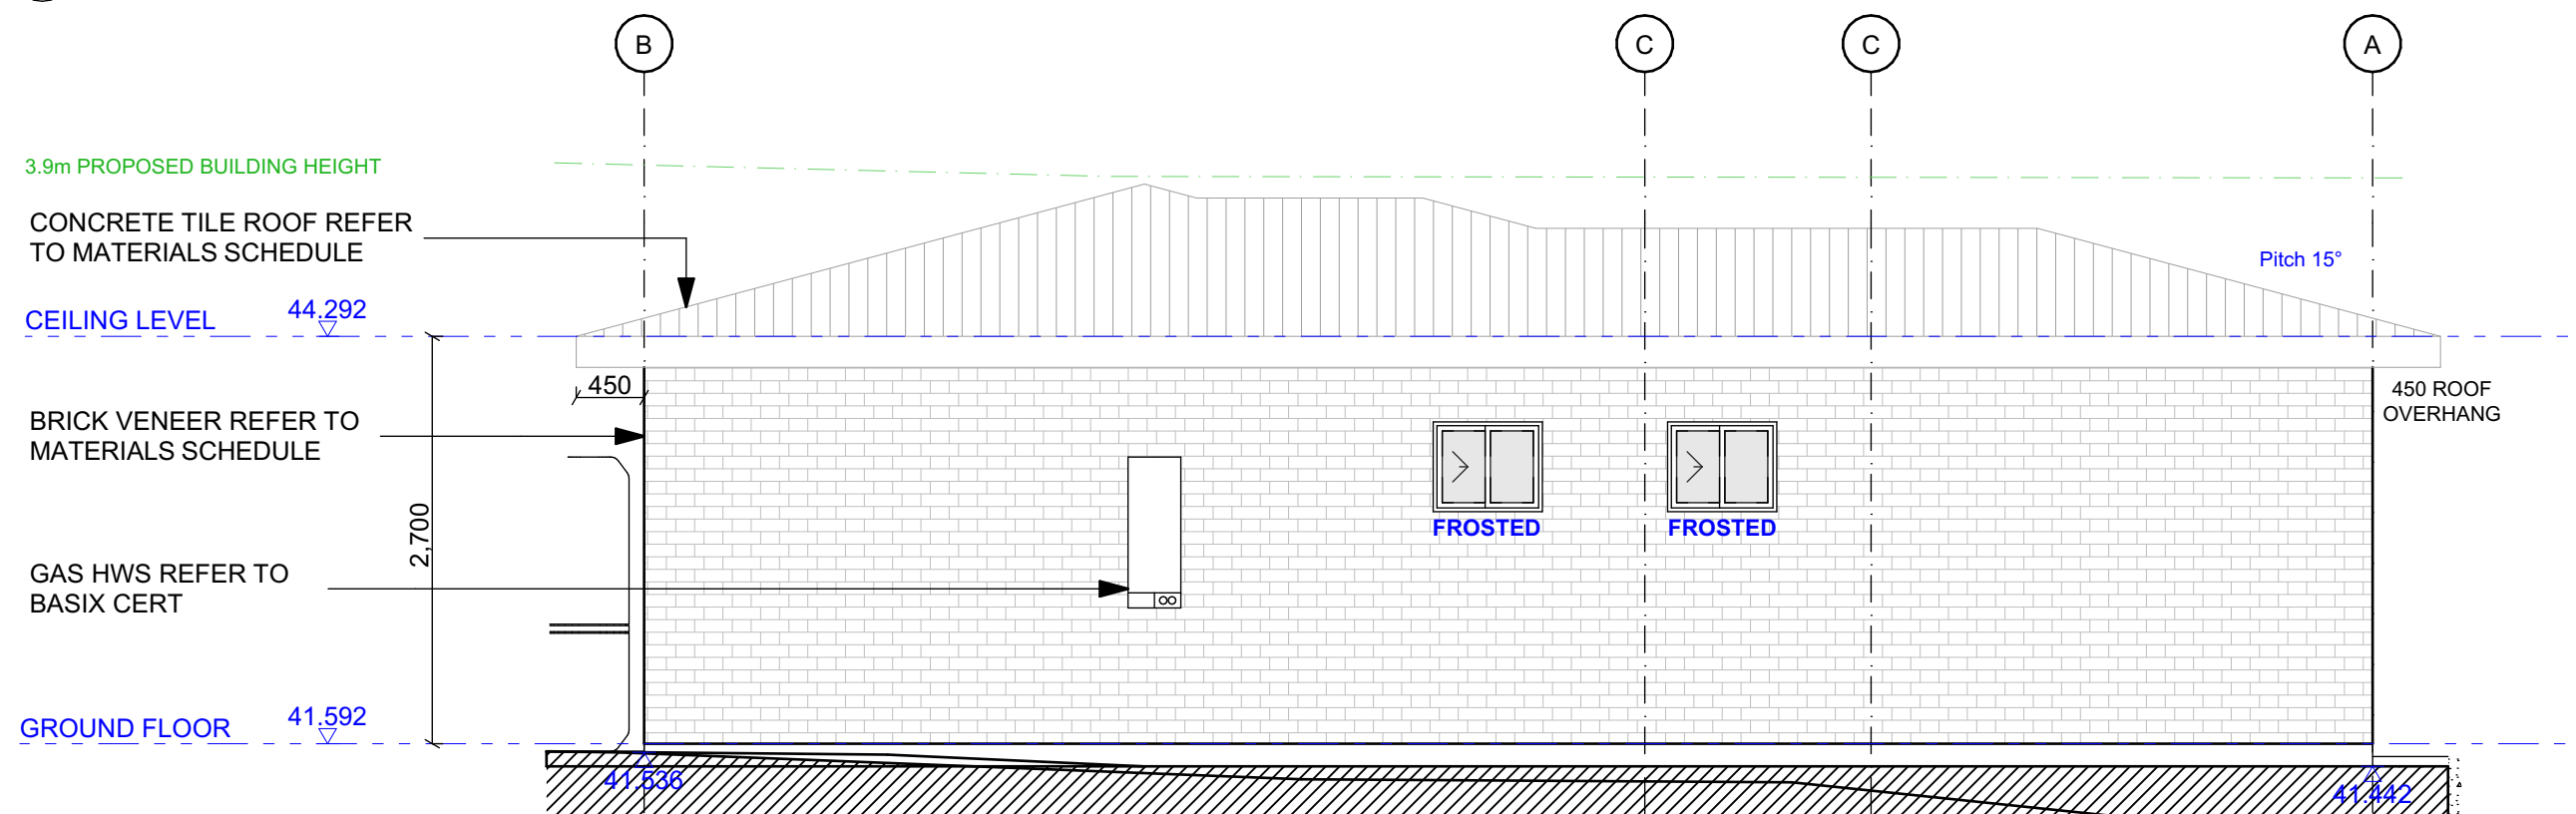

1 SOUTH ELEVATION  
1:50

CLIENT  
MR PIERRE SAAB & MRS CHRYSTALLA SAAB  
LOT 29, DP 9856  
41 REMLY STREET, ROSELANDS NSW 2133

PROJECT  
DEVELOPMENT APPLICATION SET  
Construction of Secondary Dwelling & Attached Workshop

DRAWING TITLE  
Construction Details  
EAST & SOUTH ELEVATIONS  
SHEET SIZE  
A3

**MASTER GRANNY FLATS**  
719 FOREST ROAD, PEAKHURST 2210 NSW  
1300 643 528  
www.mastergrannyflats.com.au  
design@mastergrannyflats.com.au



| REVISION | DESCRIPTION       | DATE       | DRAWN | SCALE        | DRAWN      | CHECKED  | DATE       |
|----------|-------------------|------------|-------|--------------|------------|----------|------------|
| P01      | PRELIMINARY DRAFT | 31.03.2025 | AC    |              |            |          |            |
| P02      | PRELIMINARY DRAFT | 14.04.2025 | AK    |              |            |          |            |
| P03      | PRELIMINARY DRAFT | 23.04.2025 | AK    |              |            |          |            |
| DA01     | PRELIMINARY DRAFT | 29.04.2025 | AK    |              |            |          |            |
|          |                   |            |       | 1:50         | AK         |          | 29.04.2025 |
|          |                   |            |       | PROJECT No   | DRAWING No | REVISION |            |
|          |                   |            |       | CC 1502 DA01 |            |          |            |