


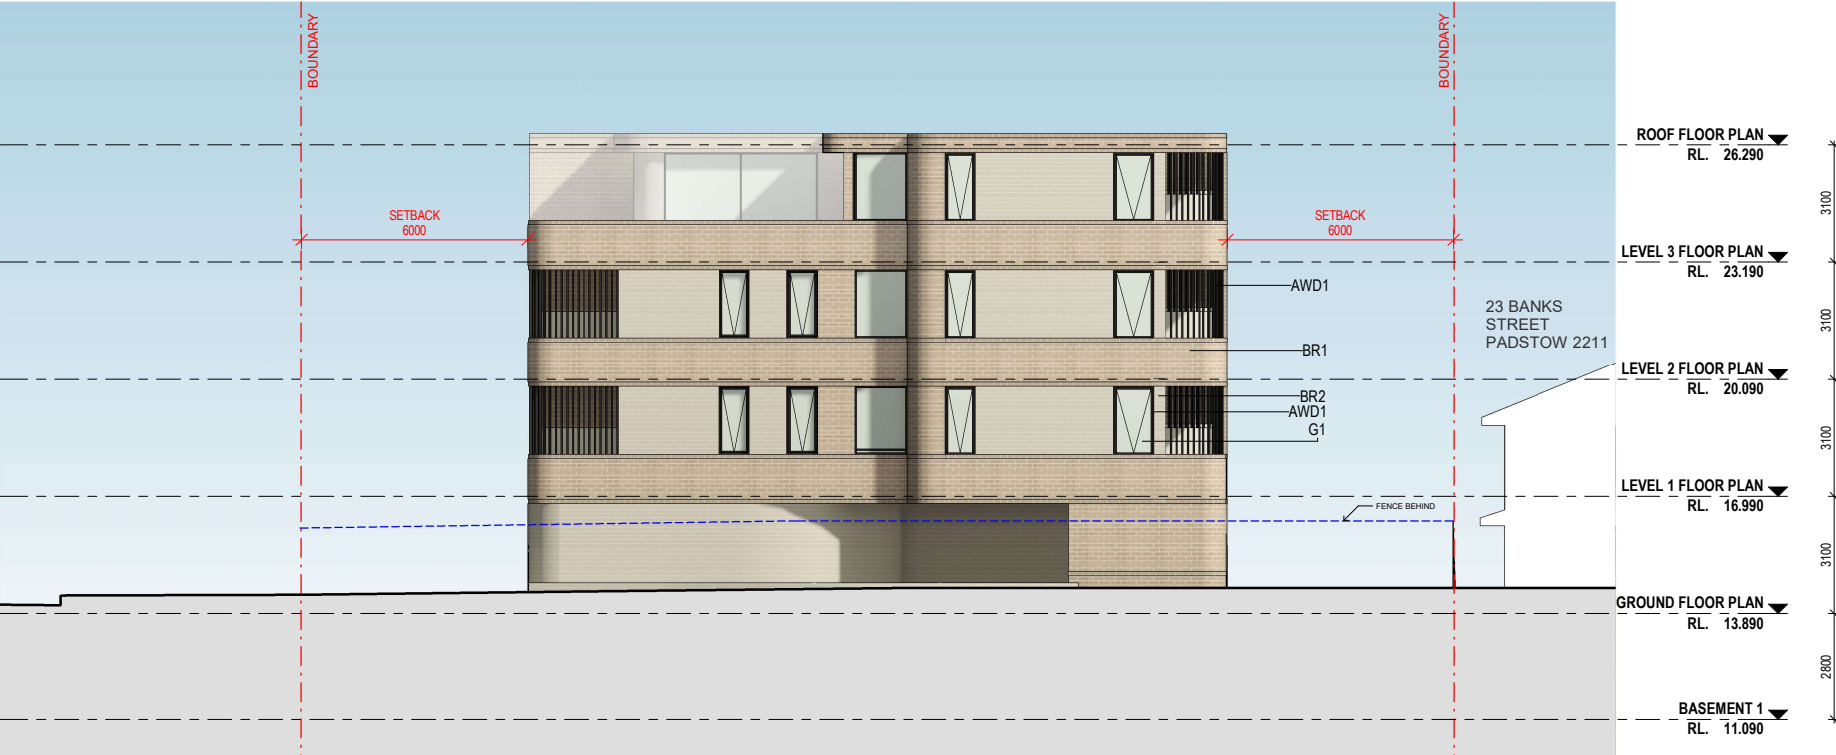

1 WEST ELEVATION
1 : 100 at A1 1:200 at A3



2 EAST ELEVATION
1 : 100 at A1 1:200 at A3

References
Any variations or deviations from approved construction drawings must be reviewed and approved by PCA or nominated certifying authority.

Drawings to be read in conjunction with, but not limited to, all structural engineers, stormwater engineers, landscape architects, fire protection, essential electrical services and mechanical services plans & other associated plans & reports.

Refer to current Basix report for additional requirements to ones noted on plans.

Notes
All dimensions and setbacks are to be verified on site and all omissions or any discrepancies to be notified to the architect. Figured dimensions to be used at all times. DO NOT SCALE measurements off drawings.

© Copyright


The copyright of this drawing together with any other documents prepared by CDArchitects remains the property of CDArchitects. CDArchitects grants licence for the use of this document for the purpose for which it is intended. The licence is not transferable without permission from CDArchitects.

Nominated Architect: Liljana Emilova 7887, ABN 24 243 205 327

MATERIAL LEGEND...

AWD1	DARK GREY ALUMINIUM FRAME WINDOWS & DOORS - COLOUR
BR1	BROWN BRICK
BR2	LIGHT BEIGE BRICK
G1	CLEAR GLASS
RP1	RENDERED PAIN DULUX WHISPER WHITE
RP2	BLACK . DULUX MONUMENT

A 22/05/2025 DA SUBMISSION

 

CDArchitects

Sydney
Level 2, 60 Park Street
Sydney NSW 2000
AUSTRALIA

P: +61 2 9267 2000
E: info@cdarchitects.com.au
W: cdarchitects.com.au

Dubai
ETA Star's Al Manara Tower
L16, Suite 1612, Marasi Drive
Business Bay, Dubai, UAE

P: +971 4 576 9747
E: info@cdarchitects.ae
W: cdarchitects.ae

**Australian
Institute of
Architects**

Project
**PROPOSED CO-LIVING
DEVELOPMENT**

19-21 Banks Street Padstow 2211

Drawing Title
ELEVATION 1

Project Stage
DA Submission

Job no.	Drawing no.	Rev.
J24638D	DA2001	A

Drawn by	Checked by	Approved by	Date
.	RJ	RJ	APRIL, 2025



1 South Elevation
1 : 100 at A1 1:200 at A3



2 North Elevation
1 : 100 at A1 1:200 at A3

References

Any variations or deviations from approved construction drawings must be reviewed and approved by PCA or nominated certifying authority.

Drawings to be read in conjunction with, but not limited to, all structural engineers, stormwater engineers, landscape architects, fire protection, essential electrical services and mechanical services plans & other associated plans & reports.

Refer to current Basis report for additional requirements to ones noted on plans.

Notes

All dimensions and setbacks are to be verified on site and all omissions or any discrepancies to be notified to the architect. Figured dimensions to be used at all times. DO NOT SCALE measurements off drawings.

© Copyright


The copyright of this drawing together with any other documents prepared by CDArchitects remains the property of CDArchitects. CDArchitects grants licence for the use of this document for the purpose for which it is intended. The licence is not transferable without permission from CDArchitects.

Nominated Architect: Liljana Emilova 7887, ABN 24 243 205 327

MATERIAL LEGEND...

AWD1	DARK GREY ALUMINIUM FRAME WINDOWS & DOORS - COLOUR
BR1	BROWN BRICK
BR2	LIGHT BEIGE BRICK
G1	CLEAR GLASS
RP1	RENDERED PAIN DULUX WHISPER WHITE
RP2	BLACK . DULUX MONUMENT

A 22/05/2025 DA SUBMISSION

 

Sydney

Level 2, 60 Park Street
Sydney NSW 2000
AUSTRALIA

P: +61 2 9267 2000
E: info@cdarchitects.com.au
W: cdarchitects.com.au

Dubai

ETA Star's Al Manara Tower
L16, Suite 1612, Marasi Drive
Business Bay, Dubai, UAE

P: +971 4 576 9747
E: info@cdarchitects.ae
W: cdarchitects.ae



Australian
Institute of
Architects

Project

PROPOSED CO-LIVING DEVELOPMENT

19-21 Banks Street Padstow 2211

Drawing Title

ELEVATION 2

Project Stage


DA Submission

Job no. Drawing no. Rev.


J24638D DA2002 A

Drawn by Checked by Approved by Date

RJ RJ APRIL, 2025

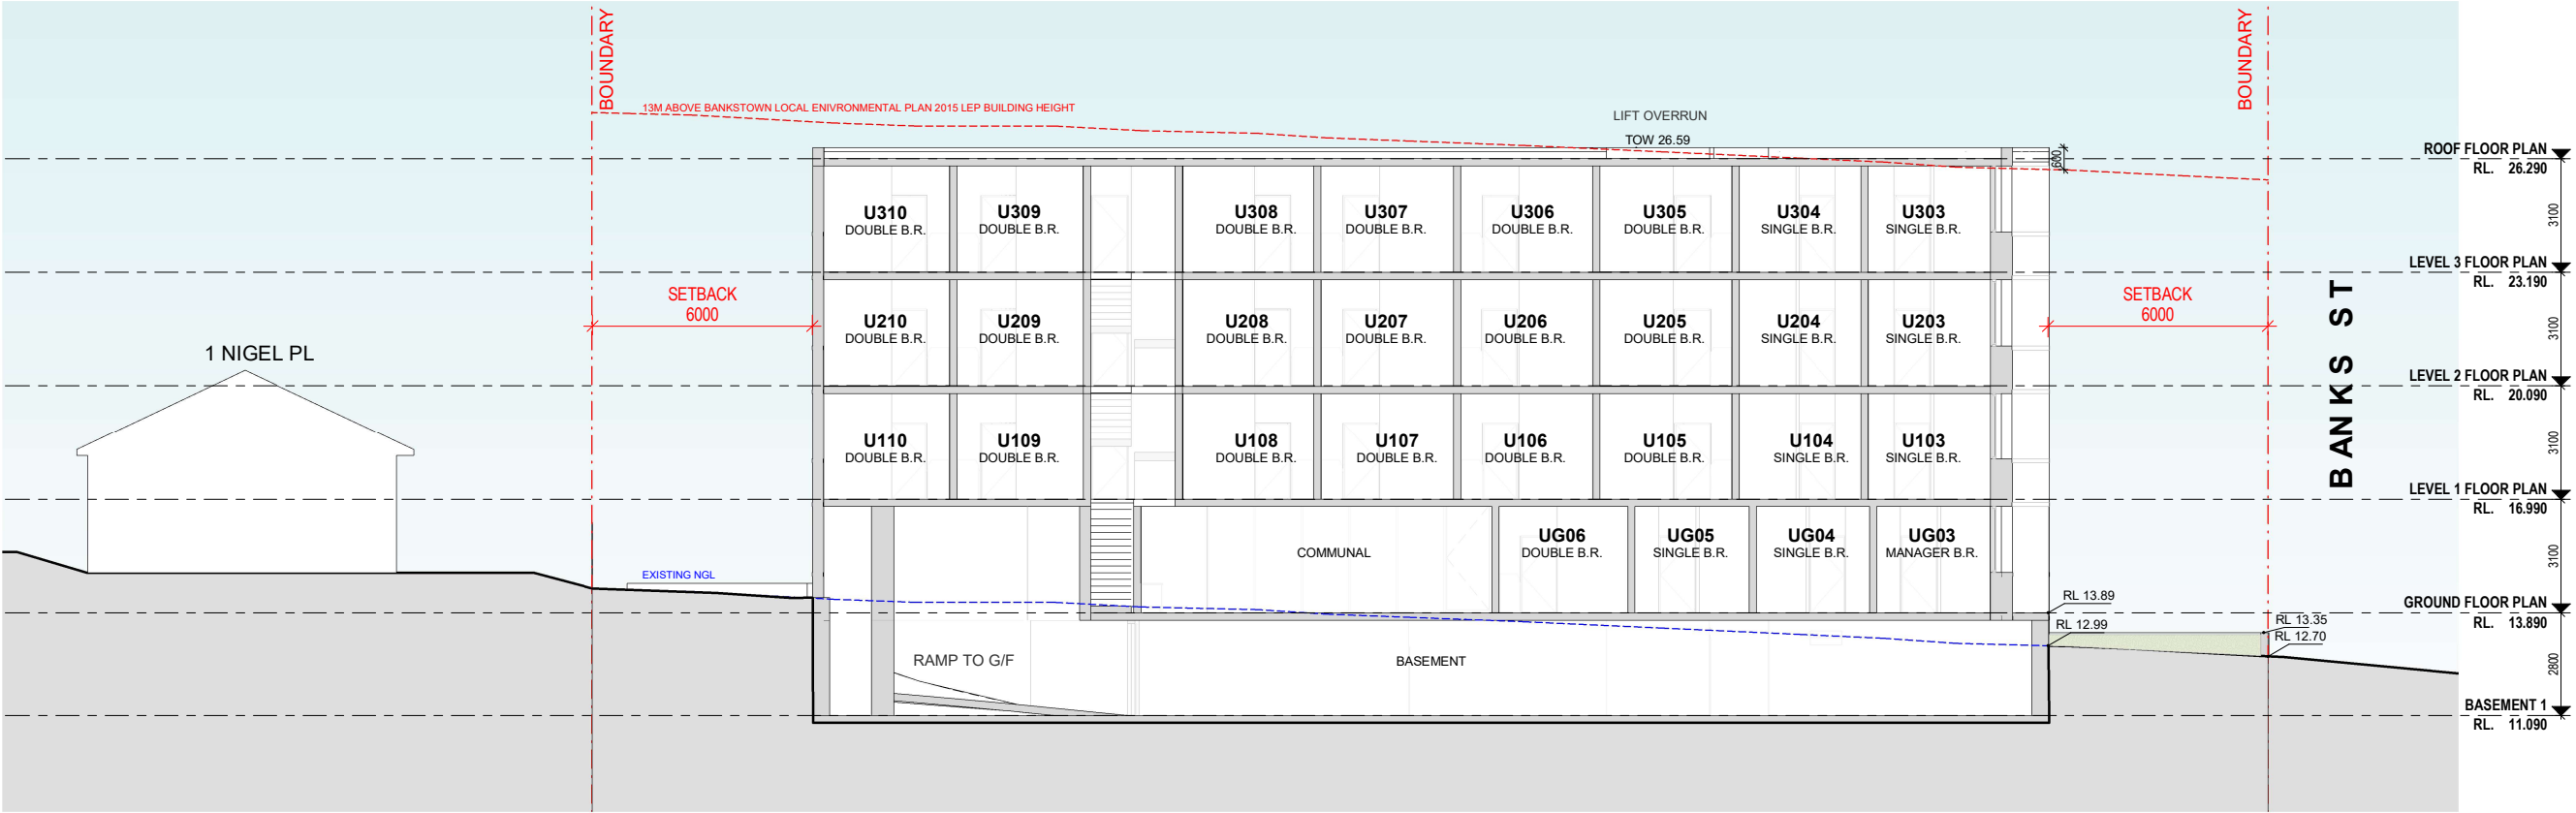

1 SECTION 1
1 : 100 at A1 1:200 at A3

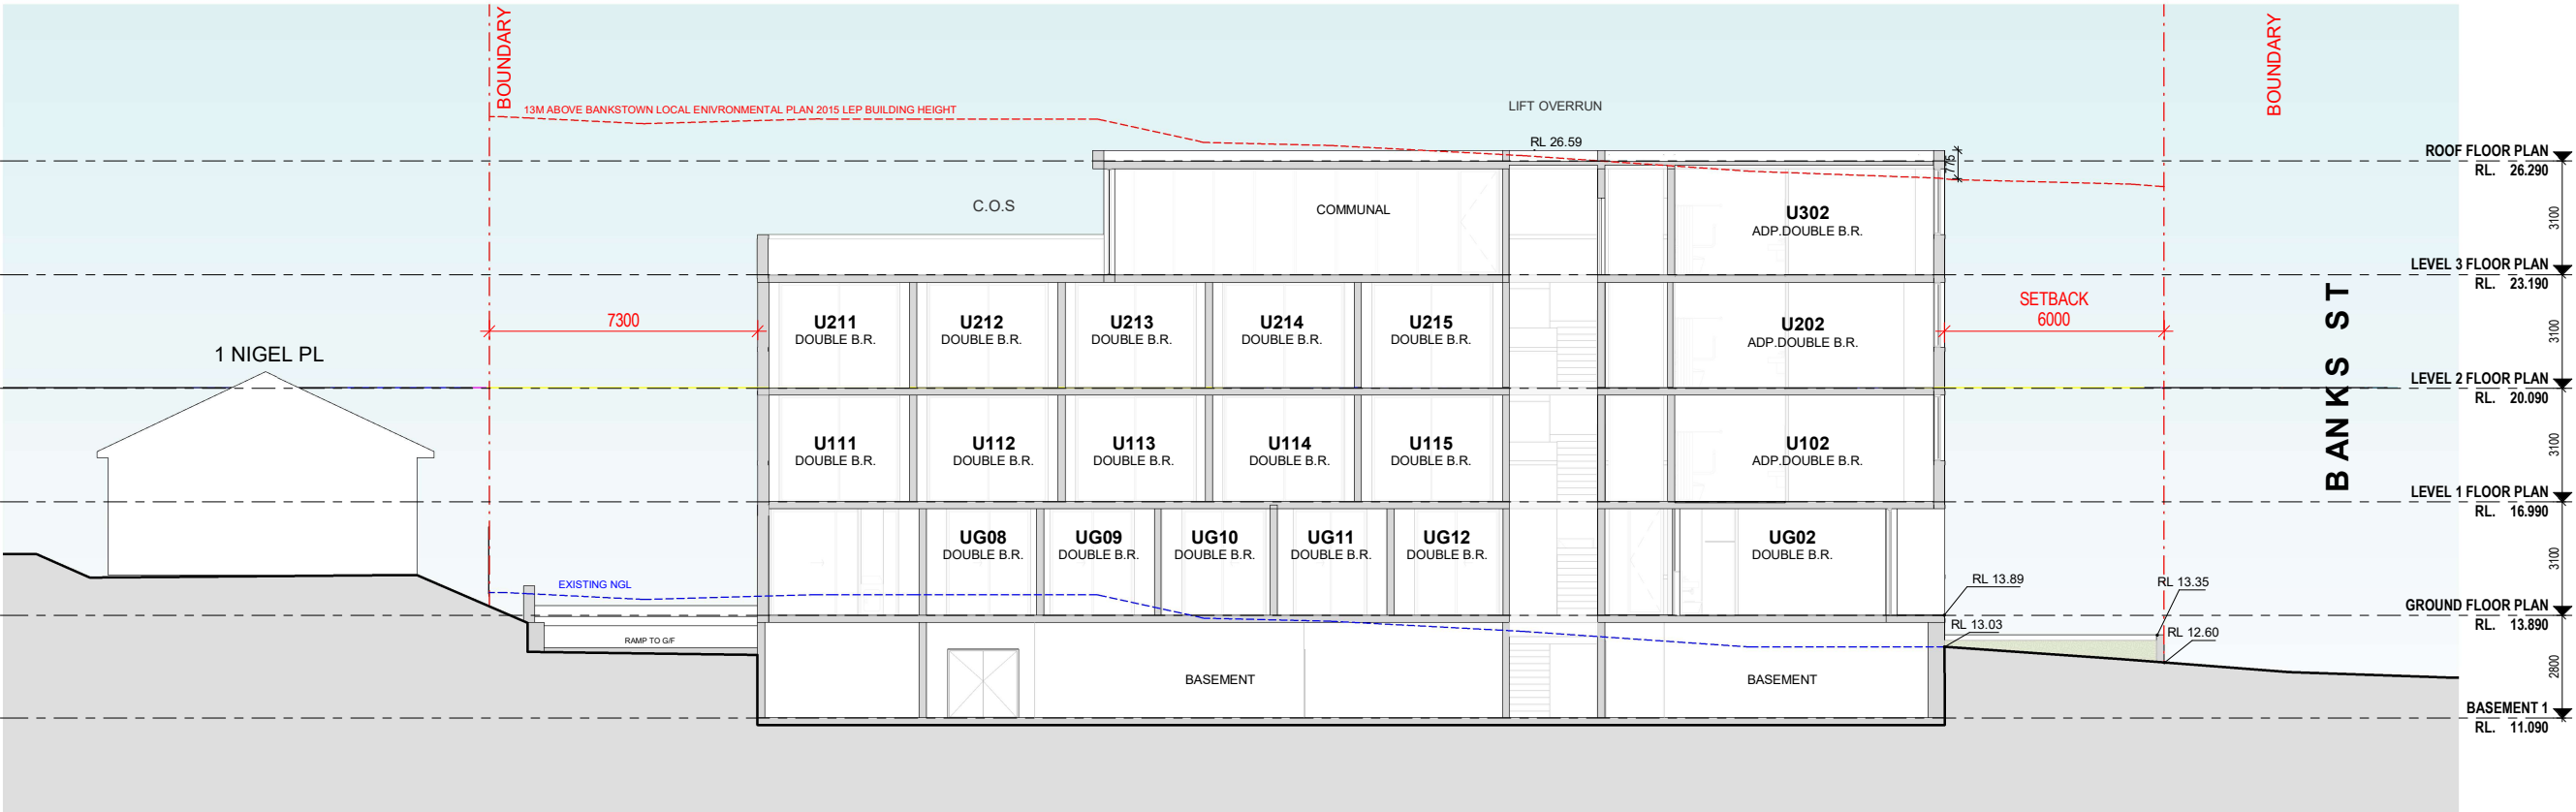

2 SECTION 2
1 : 100 at A1 1:200 at A3

References
Any variations or deviations from approved construction drawings must be reviewed and approved by PCA or nominated certifying authority.

Drawings to be read in conjunction with, but not limited to, all structural engineers, stormwater engineers, landscape architects, fire protection, essential electrical services and mechanical services plans & other associated plans & reports.

Refer to current Basix report for additional requirements to ones noted on plans.

Notes
All dimensions and setbacks are to be verified on site and all omissions or any discrepancies to be notified to the architect. Figured dimensions to be used at all times.
DO NOT SCALE measurements off drawings.

© Copyright

The copyright of this drawing together with any other documents prepared by CDArchitects remains the property of CDArchitects. CDArchitects grants licence for the use of this document for the purpose for which it is intended. The licence is not transferable without permission from CDArchitects.

Nominated Architect: Liljana Emilova 7987, ABN 24 243 205 327

A 22/05/2025 DA SUBMISSION

m 1 2 4 6 8
0 1:100 at A1 1:200 at A3

CDArchitects

Sydney
Level 2, 60 Park Street
Sydney NSW 2000
AUSTRALIA
P: +61 2 9267 2000
E: info@cdarchitects.com.au
W: cdarchitects.com.au

Dubai
ETA Star's Al Manara Tower
L16, Suite 1612, Marasi Drive
Business Bay, Dubai, UAE
P: +971 4 576 9747
E: info@cdarchitects.ae
W: cdarchitects.ae

Australian Institute of Architects

Project
PROPOSED CO-LIVING DEVELOPMENT
19-21 Banks Street Padstow 2211
Drawing Title
SECTION A

Project Stage
DA Submission
Job no. Drawing no. Rev.
J24638D DA3001 A
Drawn by Checked by Approved by Date
RJ RJ APRIL 2025

References

Any variations or deviations from approved construction drawings must be reviewed and approved by PCA or nominated certifying authority.

Drawings to be read in conjunction with, but not limited to, all structural engineers, stormwater engineers, landscape architects, fire protection, essential electrical services and mechanical services plans & other associated plans & reports.

Refer to current Basix report for additional requirements to ones noted on plans.


Notes

All dimensions and setbacks are to be verified on site and all omissions or any discrepancies to be notified to the architect. Figured dimensions to be used at all times. DO NOT SCALE measurements off drawings.

© Copyright


The copyright of this drawing together with any other documents prepared by CDArchitects remains the property of CDArchitects. CDArchitects grants licence for the use of this document for the purpose for which it is intended. The licence is not transferable without permission from CDArchitects.

Nominated Architect: Liljana Emilova 7887, ABN 24 243 205 327

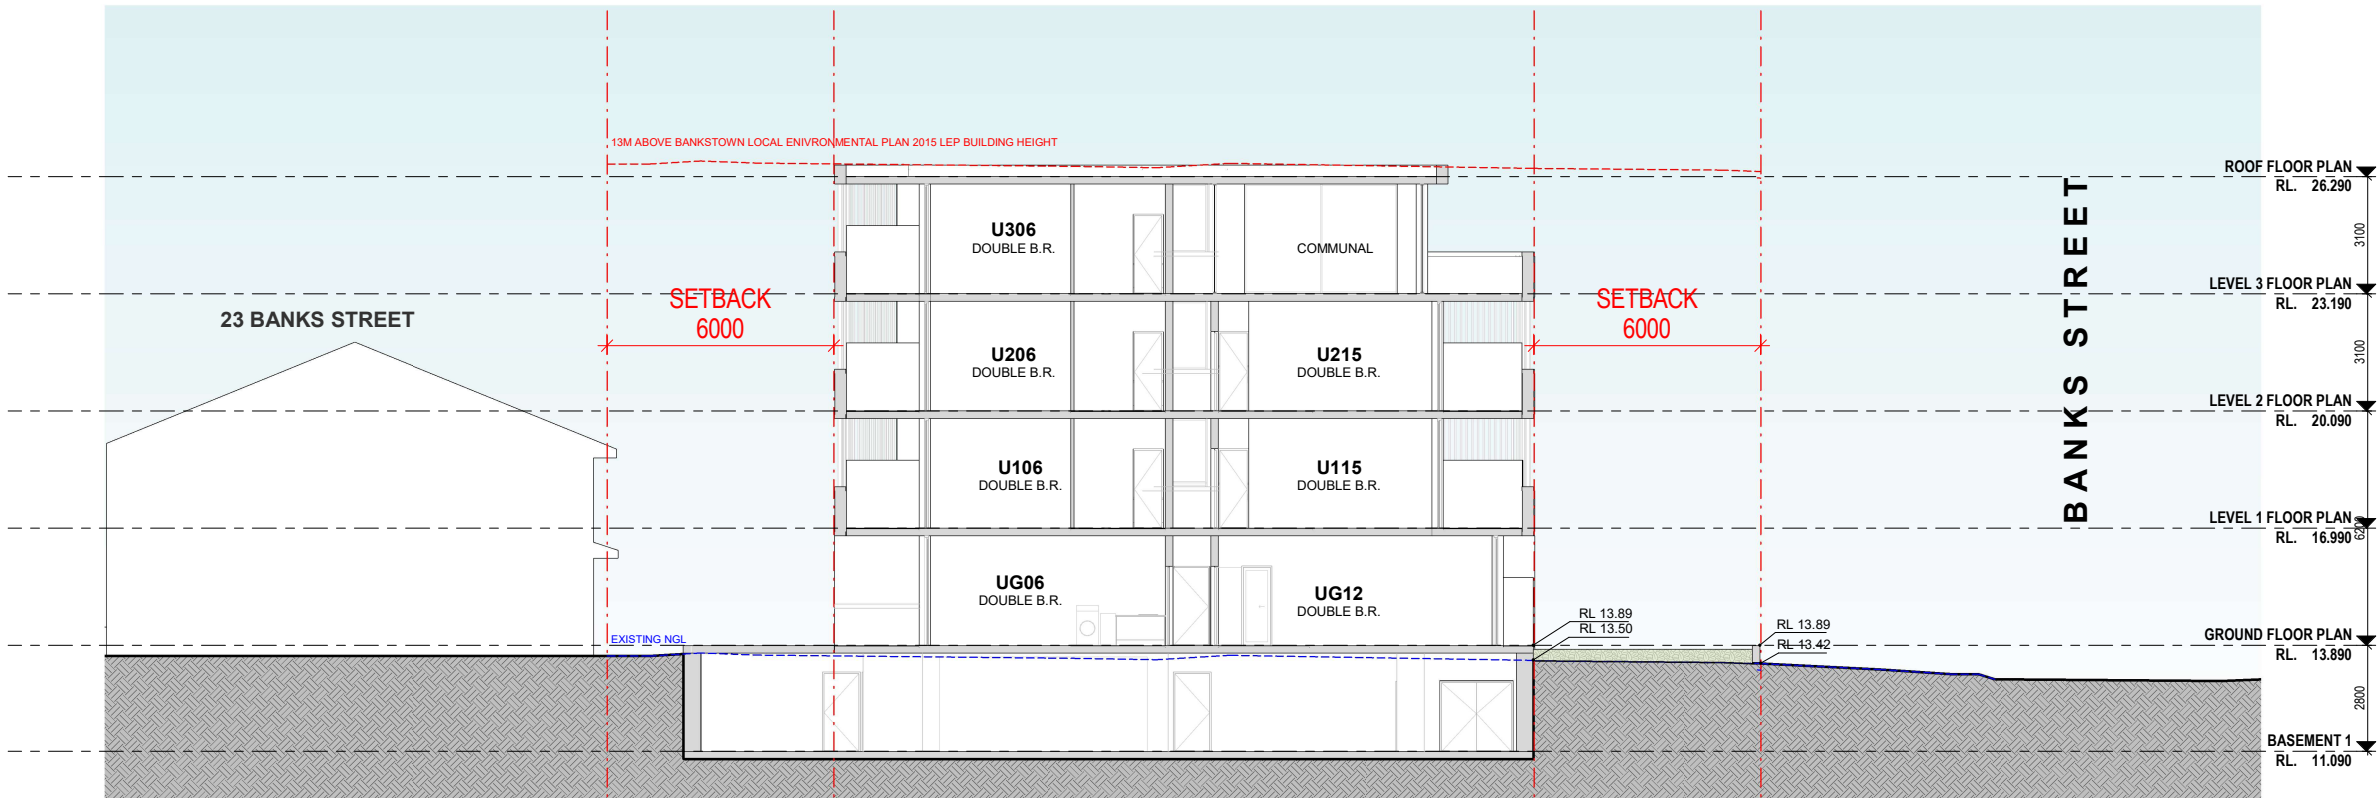

1 SECTION 3
1 : 100 at A1 1:200 at A3

A 22/05/2025 DA SUBMISSION

 

Sydney
Level 2, 60 Park Street
Sydney NSW 2000
AUSTRALIA
P: +61 2 9267 2000
E: info@cdarchitects.com.au
W: cdarchitects.com.au

Dubai
ETA Star's Al Manara Tower
L16, Suite 1612, Marasi Drive
Business Bay, Dubai, UAE
P: +971 4 576 9747
E: info@cdarchitects.ae
W: cdarchitects.ae



Australian
Institute of
Architects

Project
**PROPOSED CO-LIVING
DEVELOPMENT**

19-21 Banks Street Padstow 2211

Drawing Title

SECTION B

Project Stage


DA Submission

Job no. Drawing no. Rev.


J24638D DA3002 A

Drawn by Checked by Approved by Date

. RJ RJ APRIL 2025

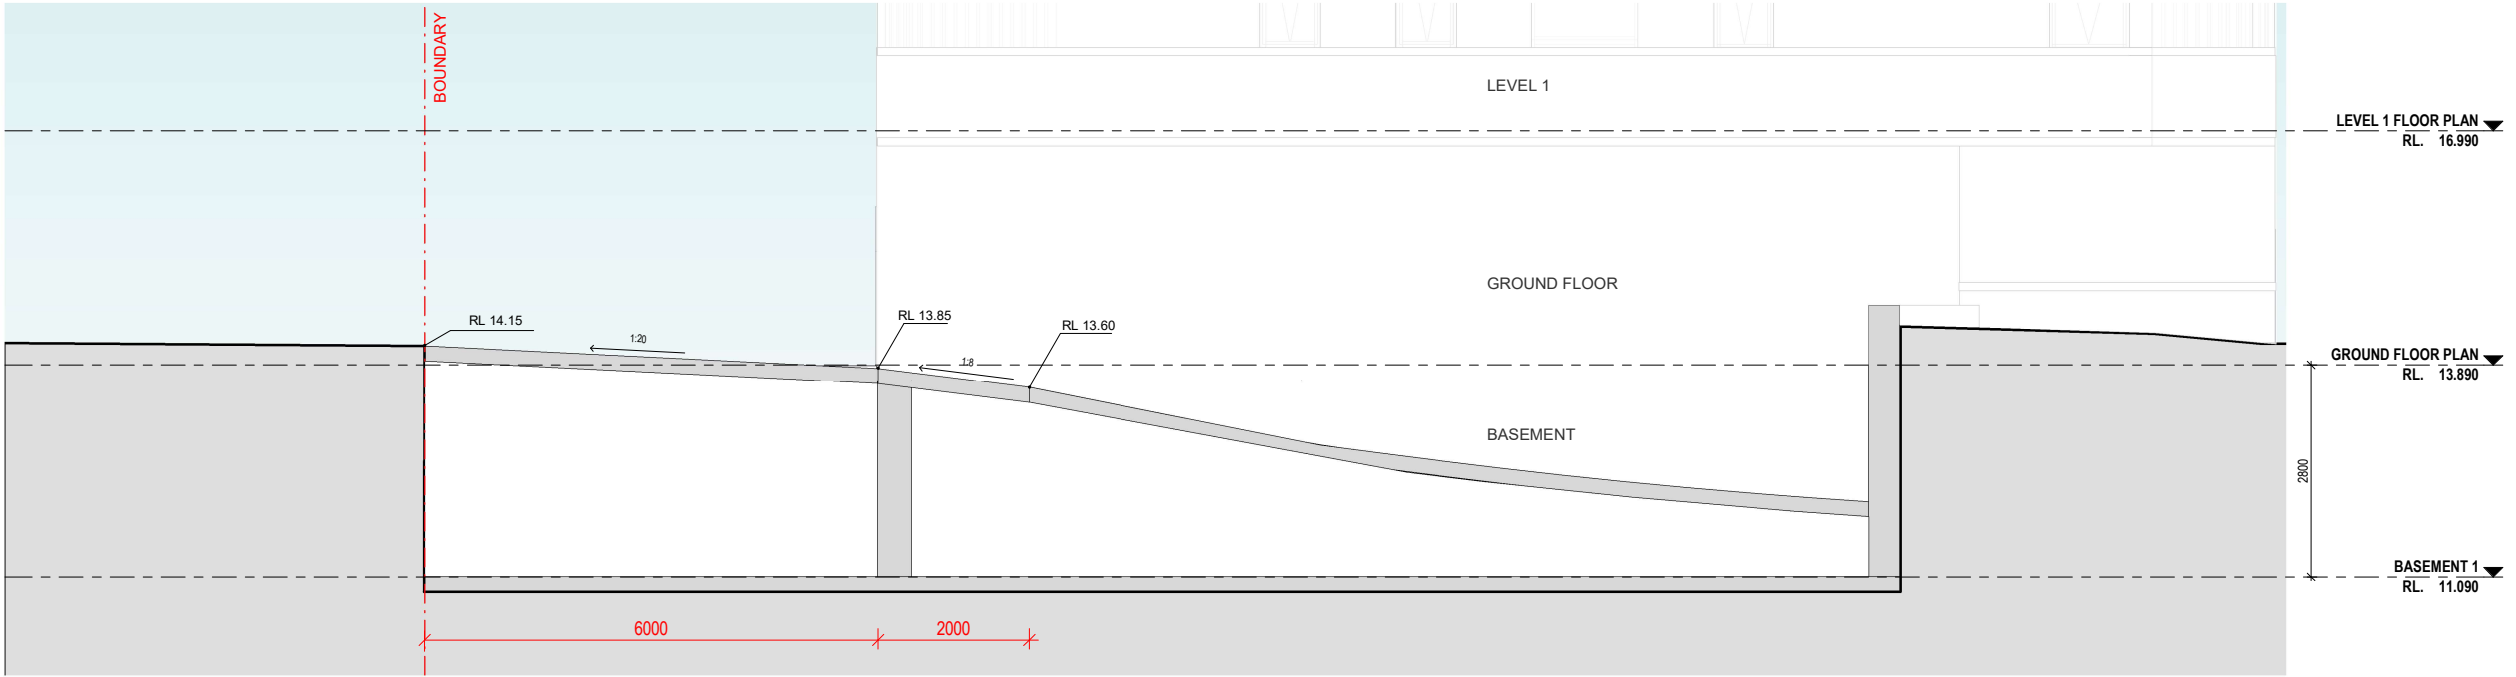

1 DRIVEWAY SECTION1
1 : 50 at A1 1:200 at A3

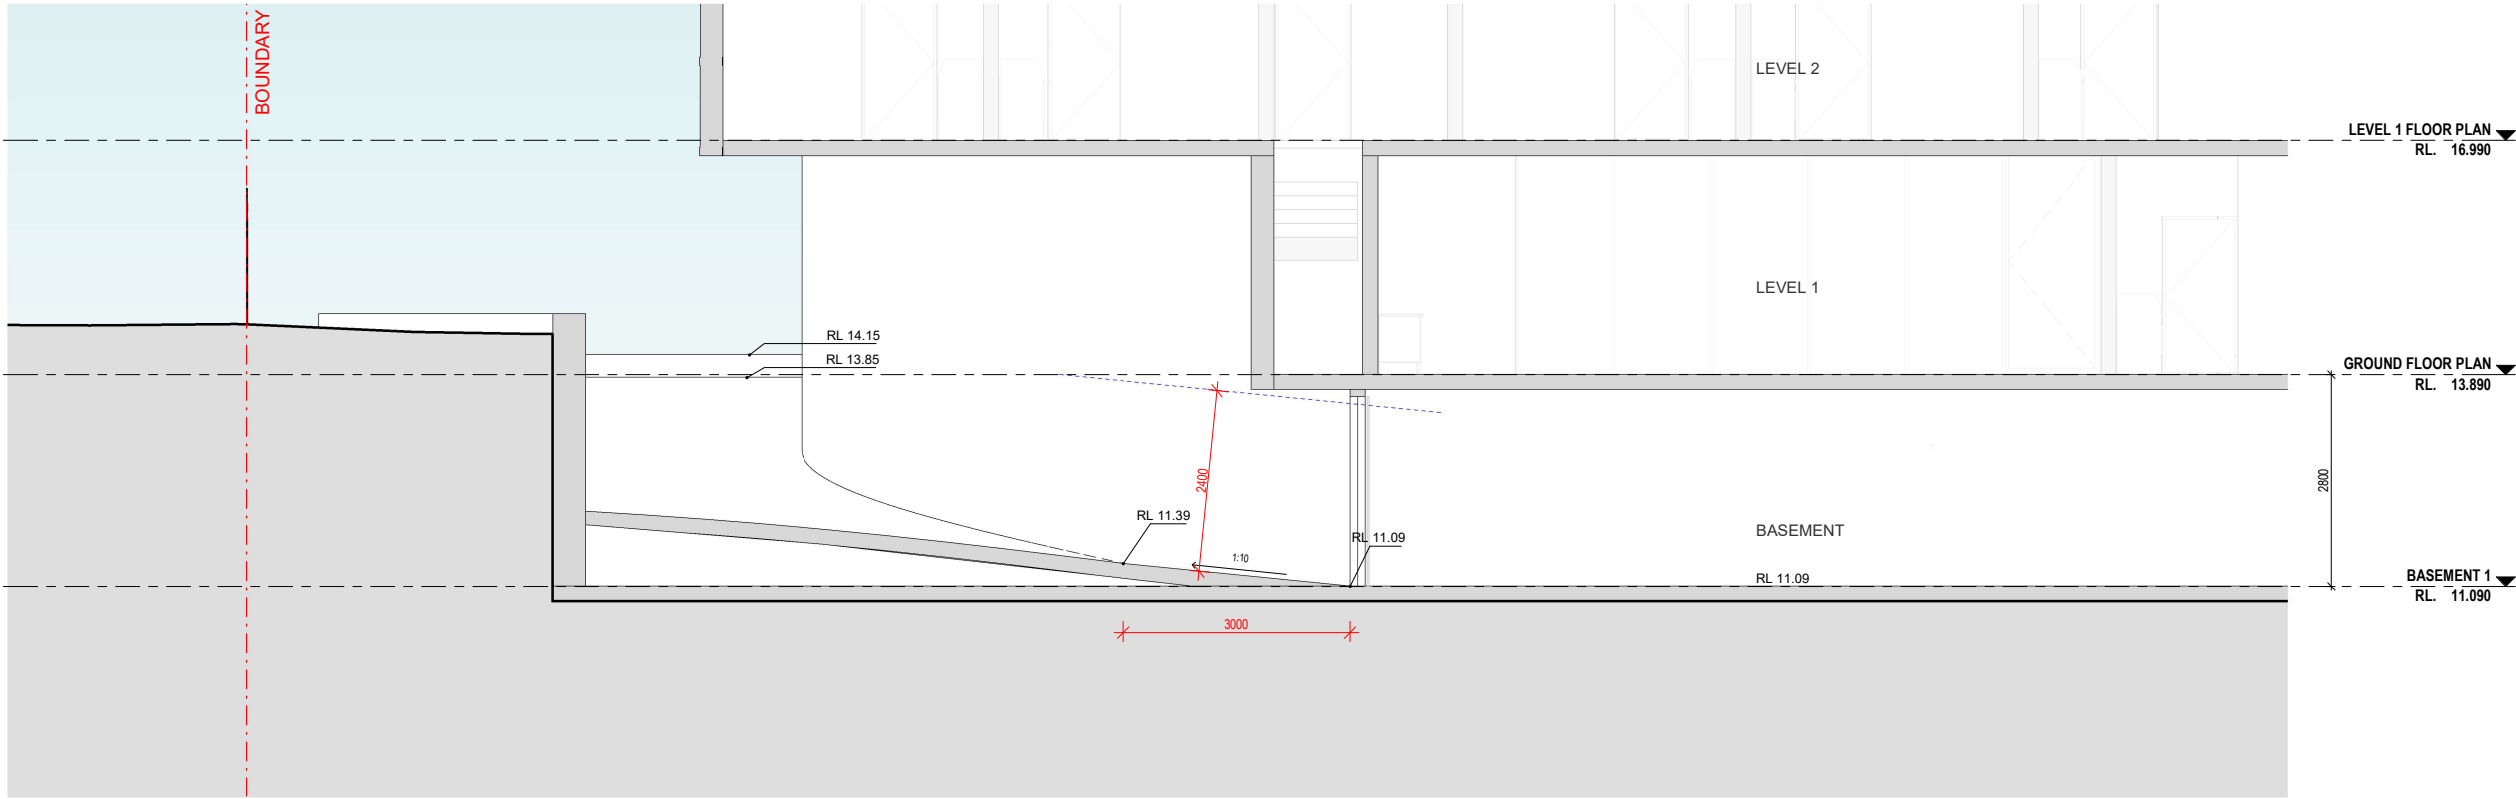

2 DRIVEWAY SECTION 2
1 : 50 at A1 1:200 at A3

References
Any variations or deviations from approved construction drawings must be reviewed and approved by PCA or nominated certifying authority.

Drawings to be read in conjunction with, but not limited to, all structural engineers, stormwater engineers, landscape architects, fire protection, essential electrical services and mechanical services plans & other associated plans & reports.

Refer to current Basix report for additional requirements to ones noted on plans.

Notes
All dimensions and setbacks are to be verified on site and all omissions or any discrepancies to be notified to the architect. Figured dimensions to be used at all times. DO NOT SCALE measurements off drawings.

© Copyright

The copyright of this drawing together with any other documents prepared by CDArchitects remains the property of CDArchitects. CDArchitects grants licence for the use of this document for the purpose for which it is intended. The licence is not transferable without permission from CDArchitects.

Nominated Architect: Liljana Emilova 7887, ABN 24 243 205 327

A 22/05/2025 DA SUBMISSION

m 1 2 4 6 8
0 1:100 at A1 1:200 at A3

CDArchitects

Sydney
Level 2, 60 Park Street
Sydney NSW 2000
AUSTRALIA
P: +61 2 9267 2000
E: info@cdarchitects.com.au
W: cdarchitects.com.au

Dubai
ETA Star's Al Manara Tower
L16, Suite 1612, Marasi Drive
Business Bay, Dubai, UAE
P: +971 4 576 9747
E: info@cdarchitects.ae
W: cdarchitects.ae

Australian Institute of Architects

Project
PROPOSED CO-LIVING DEVELOPMENT

19-21 Banks Street Padstow 2211
Drawing Title
DRIVEWAY SECTION

Project Stage
DA Submission

Job no.	Drawing no.	Rev.
J24638D	DA3003	A

Drawn by	Checked by	Approved by	Date
.	RJ	RJ	APRIL, 2025