


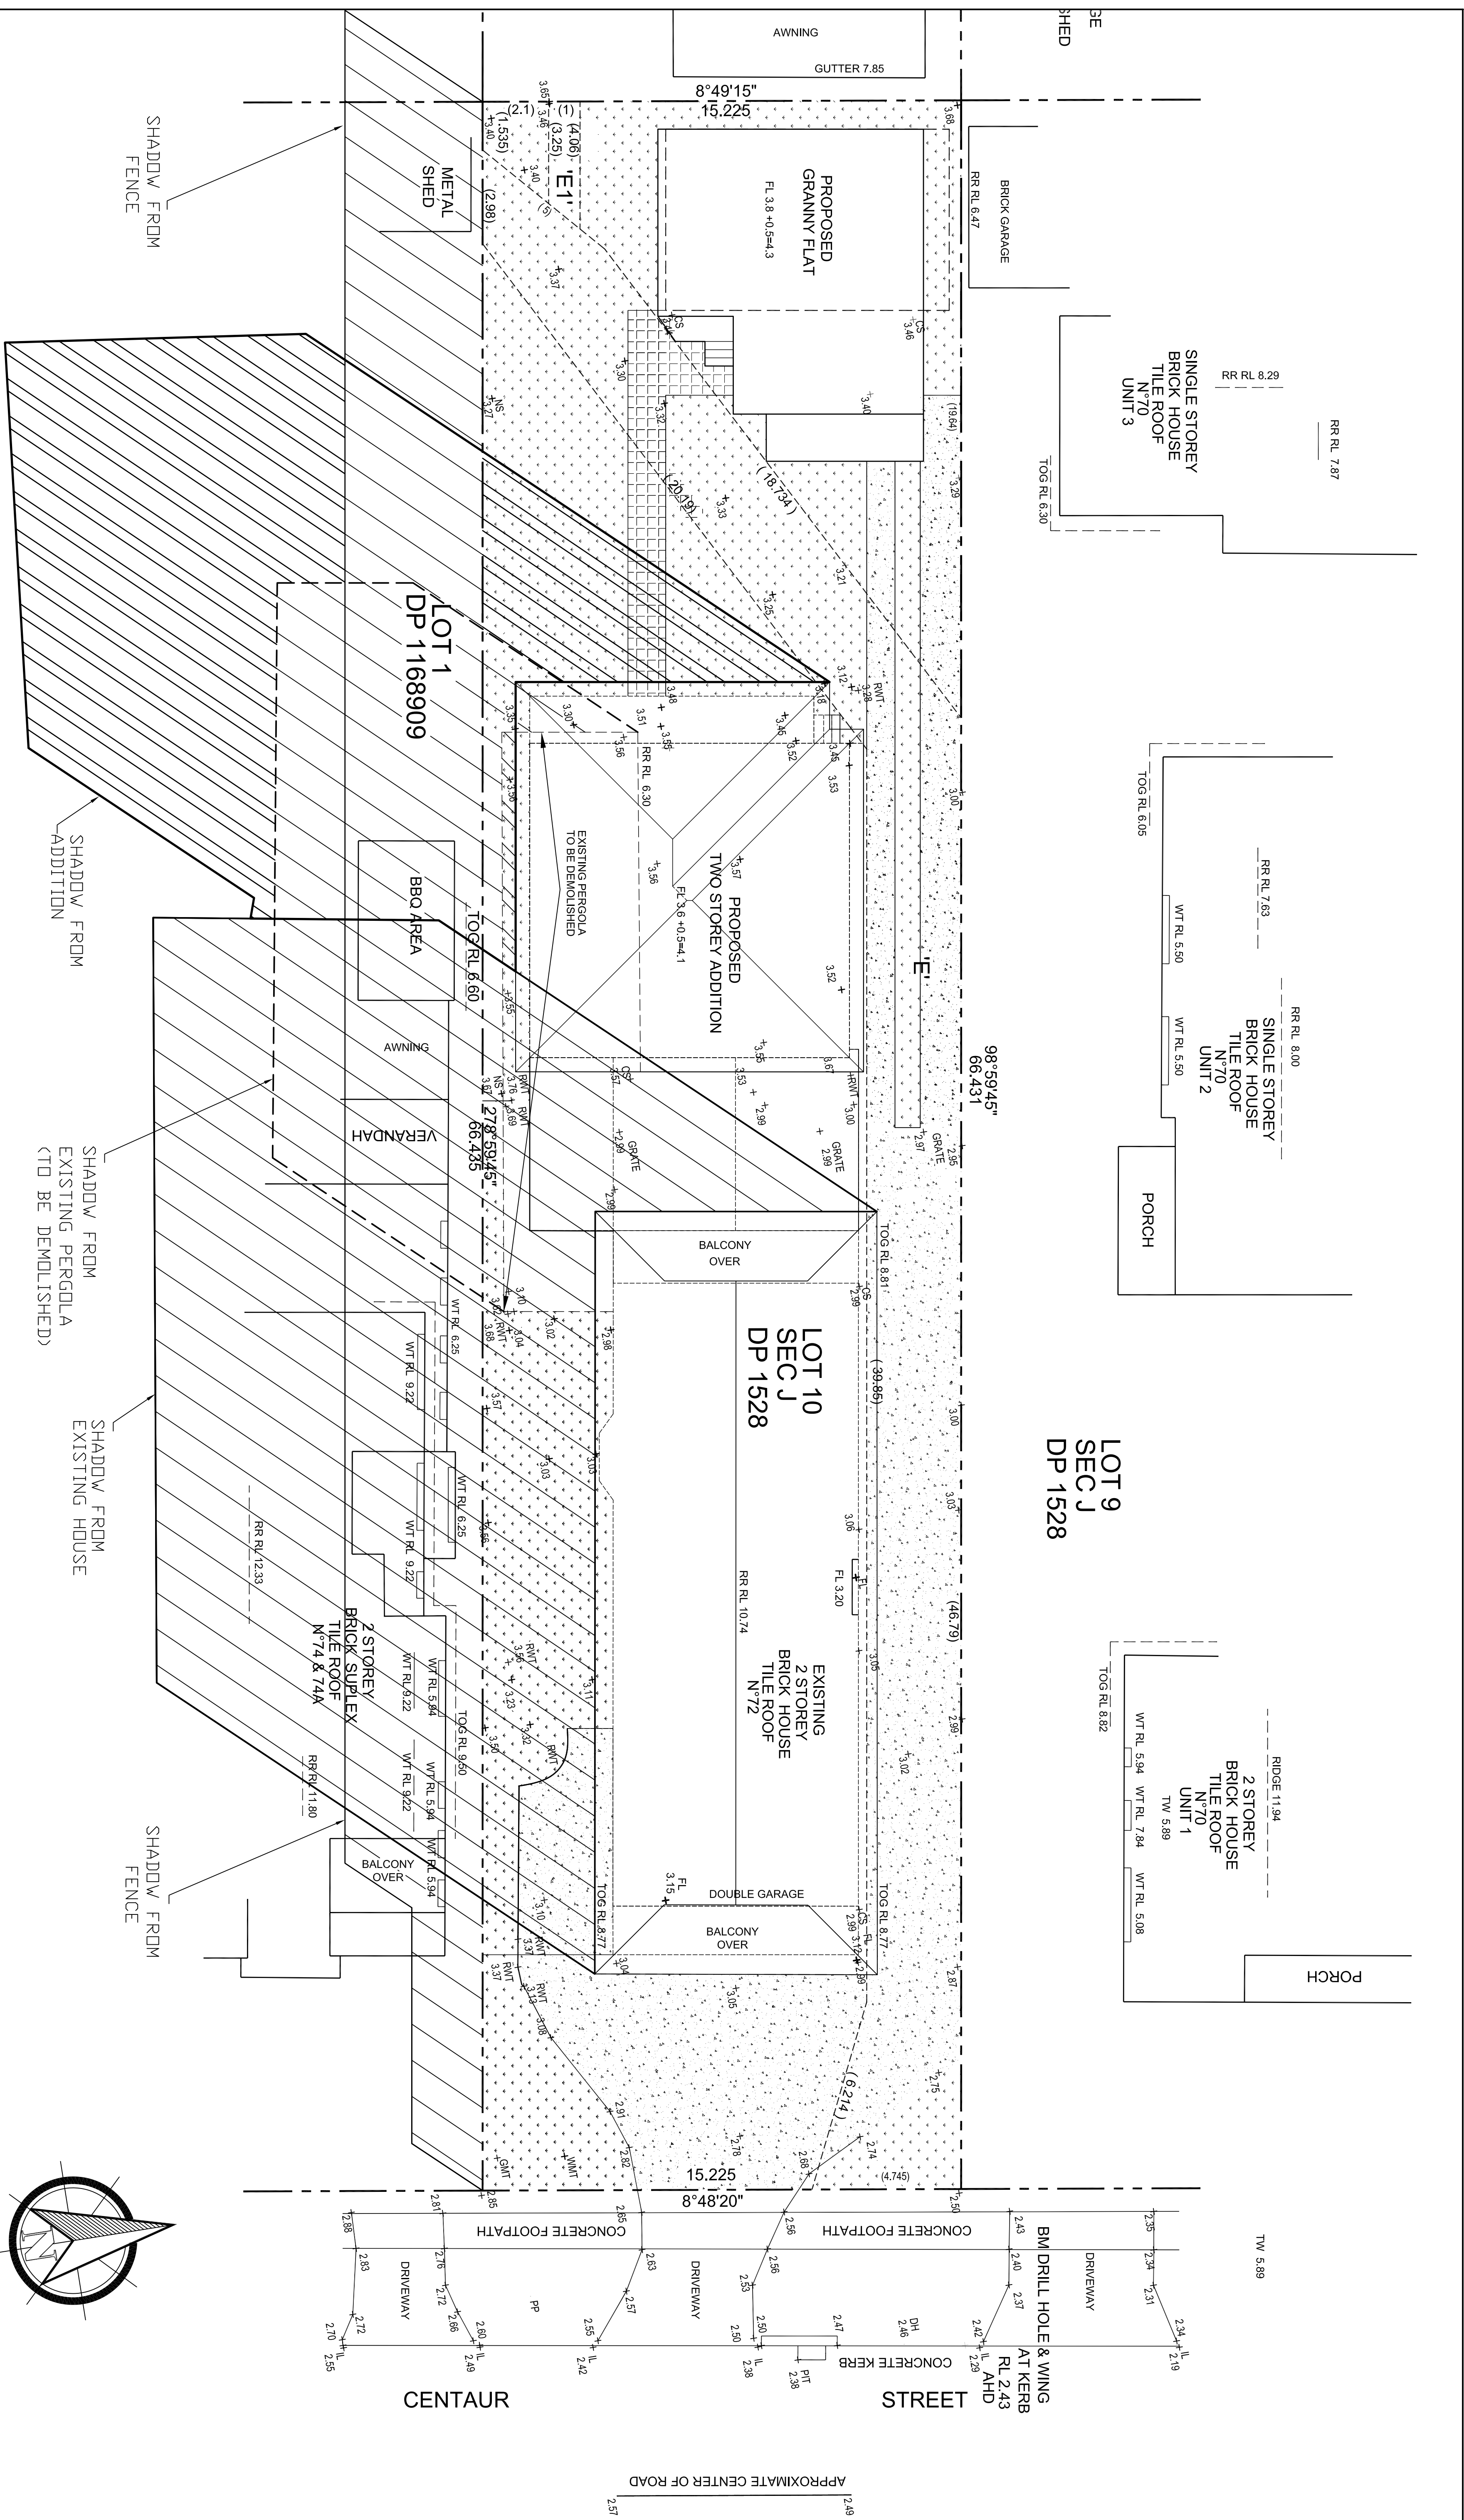

SHADOW DIAGRAM SCALE: 1:100

9AM 21 JUNE

AT 72 CENTAUR STREET REYESBY		DATE OF THIS PLAN	11 FEB 1981
Drawing title:	SHADOW DIAGRAM	Date 17/2/81	Scale 1:100 BM
	9AM 21 JUNE		
Details:			
Date			
Revision			


ENOCH Building Design Pty Ltd

Email: enochbuilding@optusnet.com.au Mobile: 0412 655565


AND GRANNY FLAT

AT 72 CENTAUR STREET REVESBY	CHECKED
------------------------------	---------


SHEDD BIRCHMILL	Drawing No:
9AM 21 JUNE	

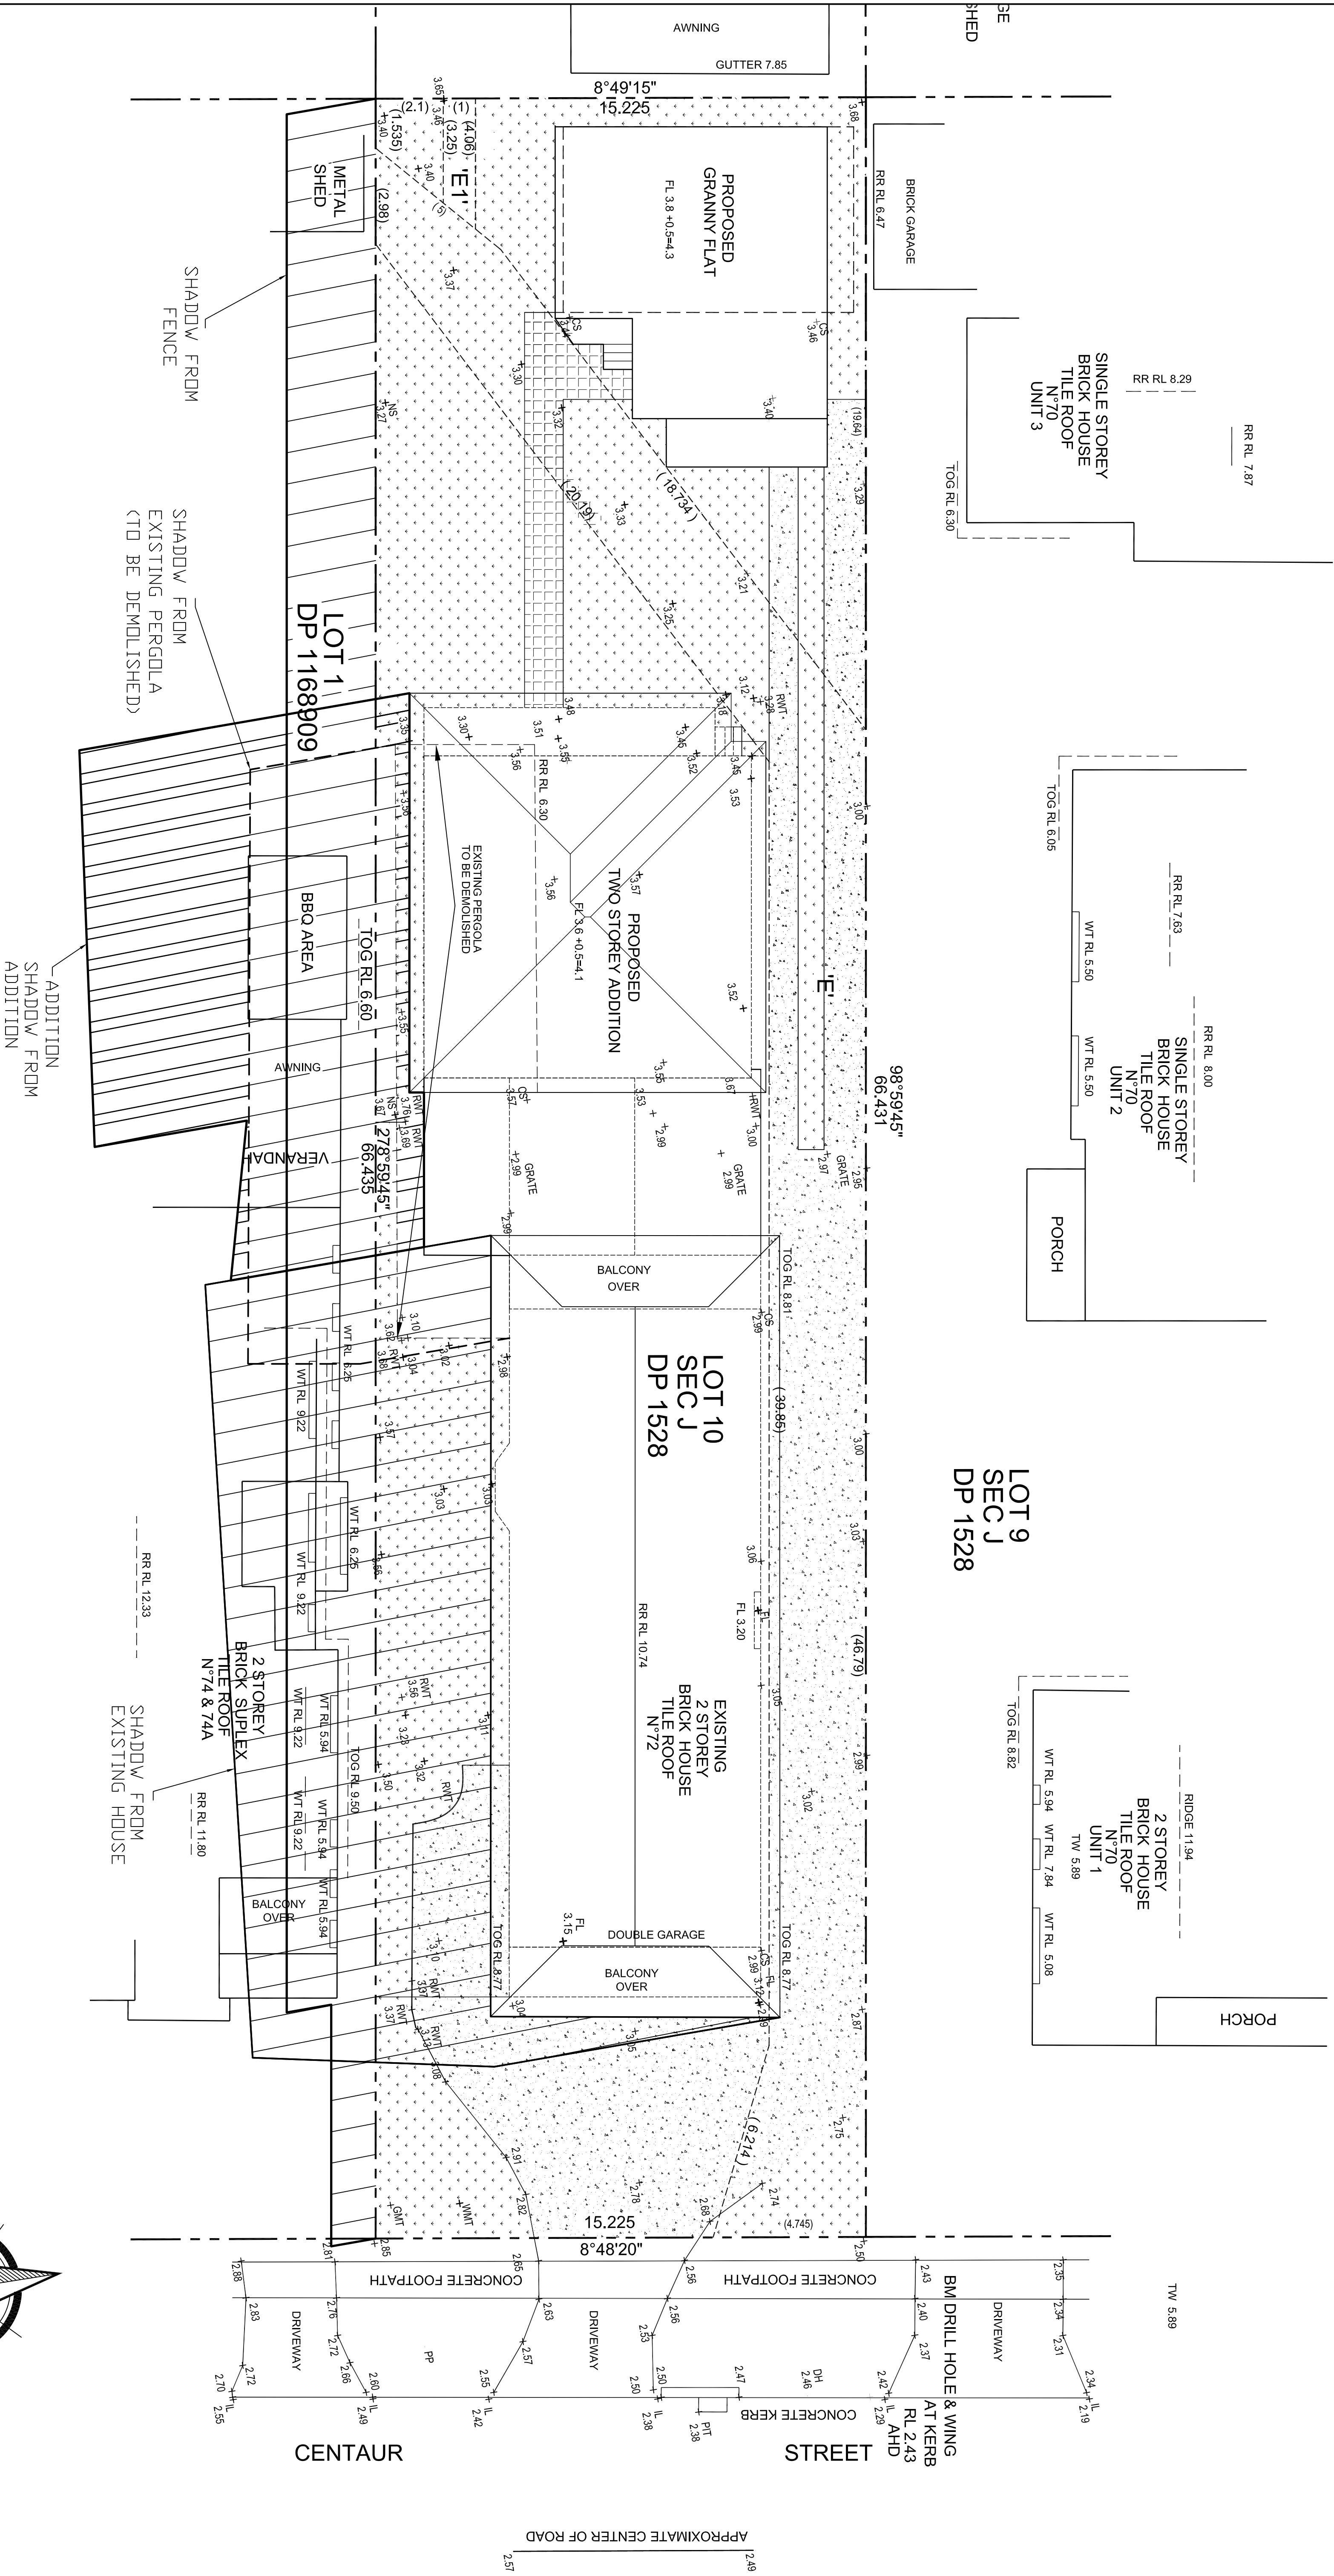


SHADOW DIAGRAM SCALE: 1:100
12AM 21 JUNE

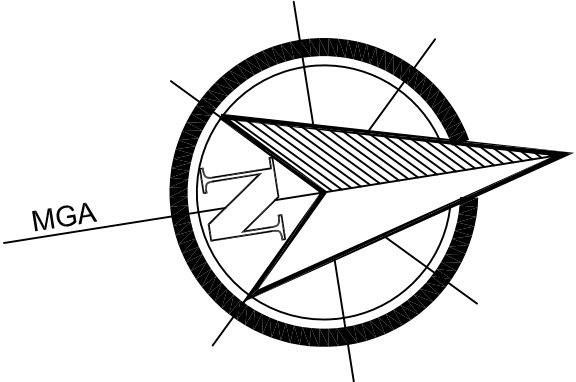


ENOCH Building Design Pty Ltd			
Email: enochbuildingdesign@outlook.com.au Mobile: 0412 455988			
PROPOSED ADDITIONS & ALTERATIONS			
AT 72 CENTAUR STREET REVERSBY			
Drawing title	SHADOW DIAGRAM	Drawn	CZ
Revision	Date	Drawn	Checked
1			
2			
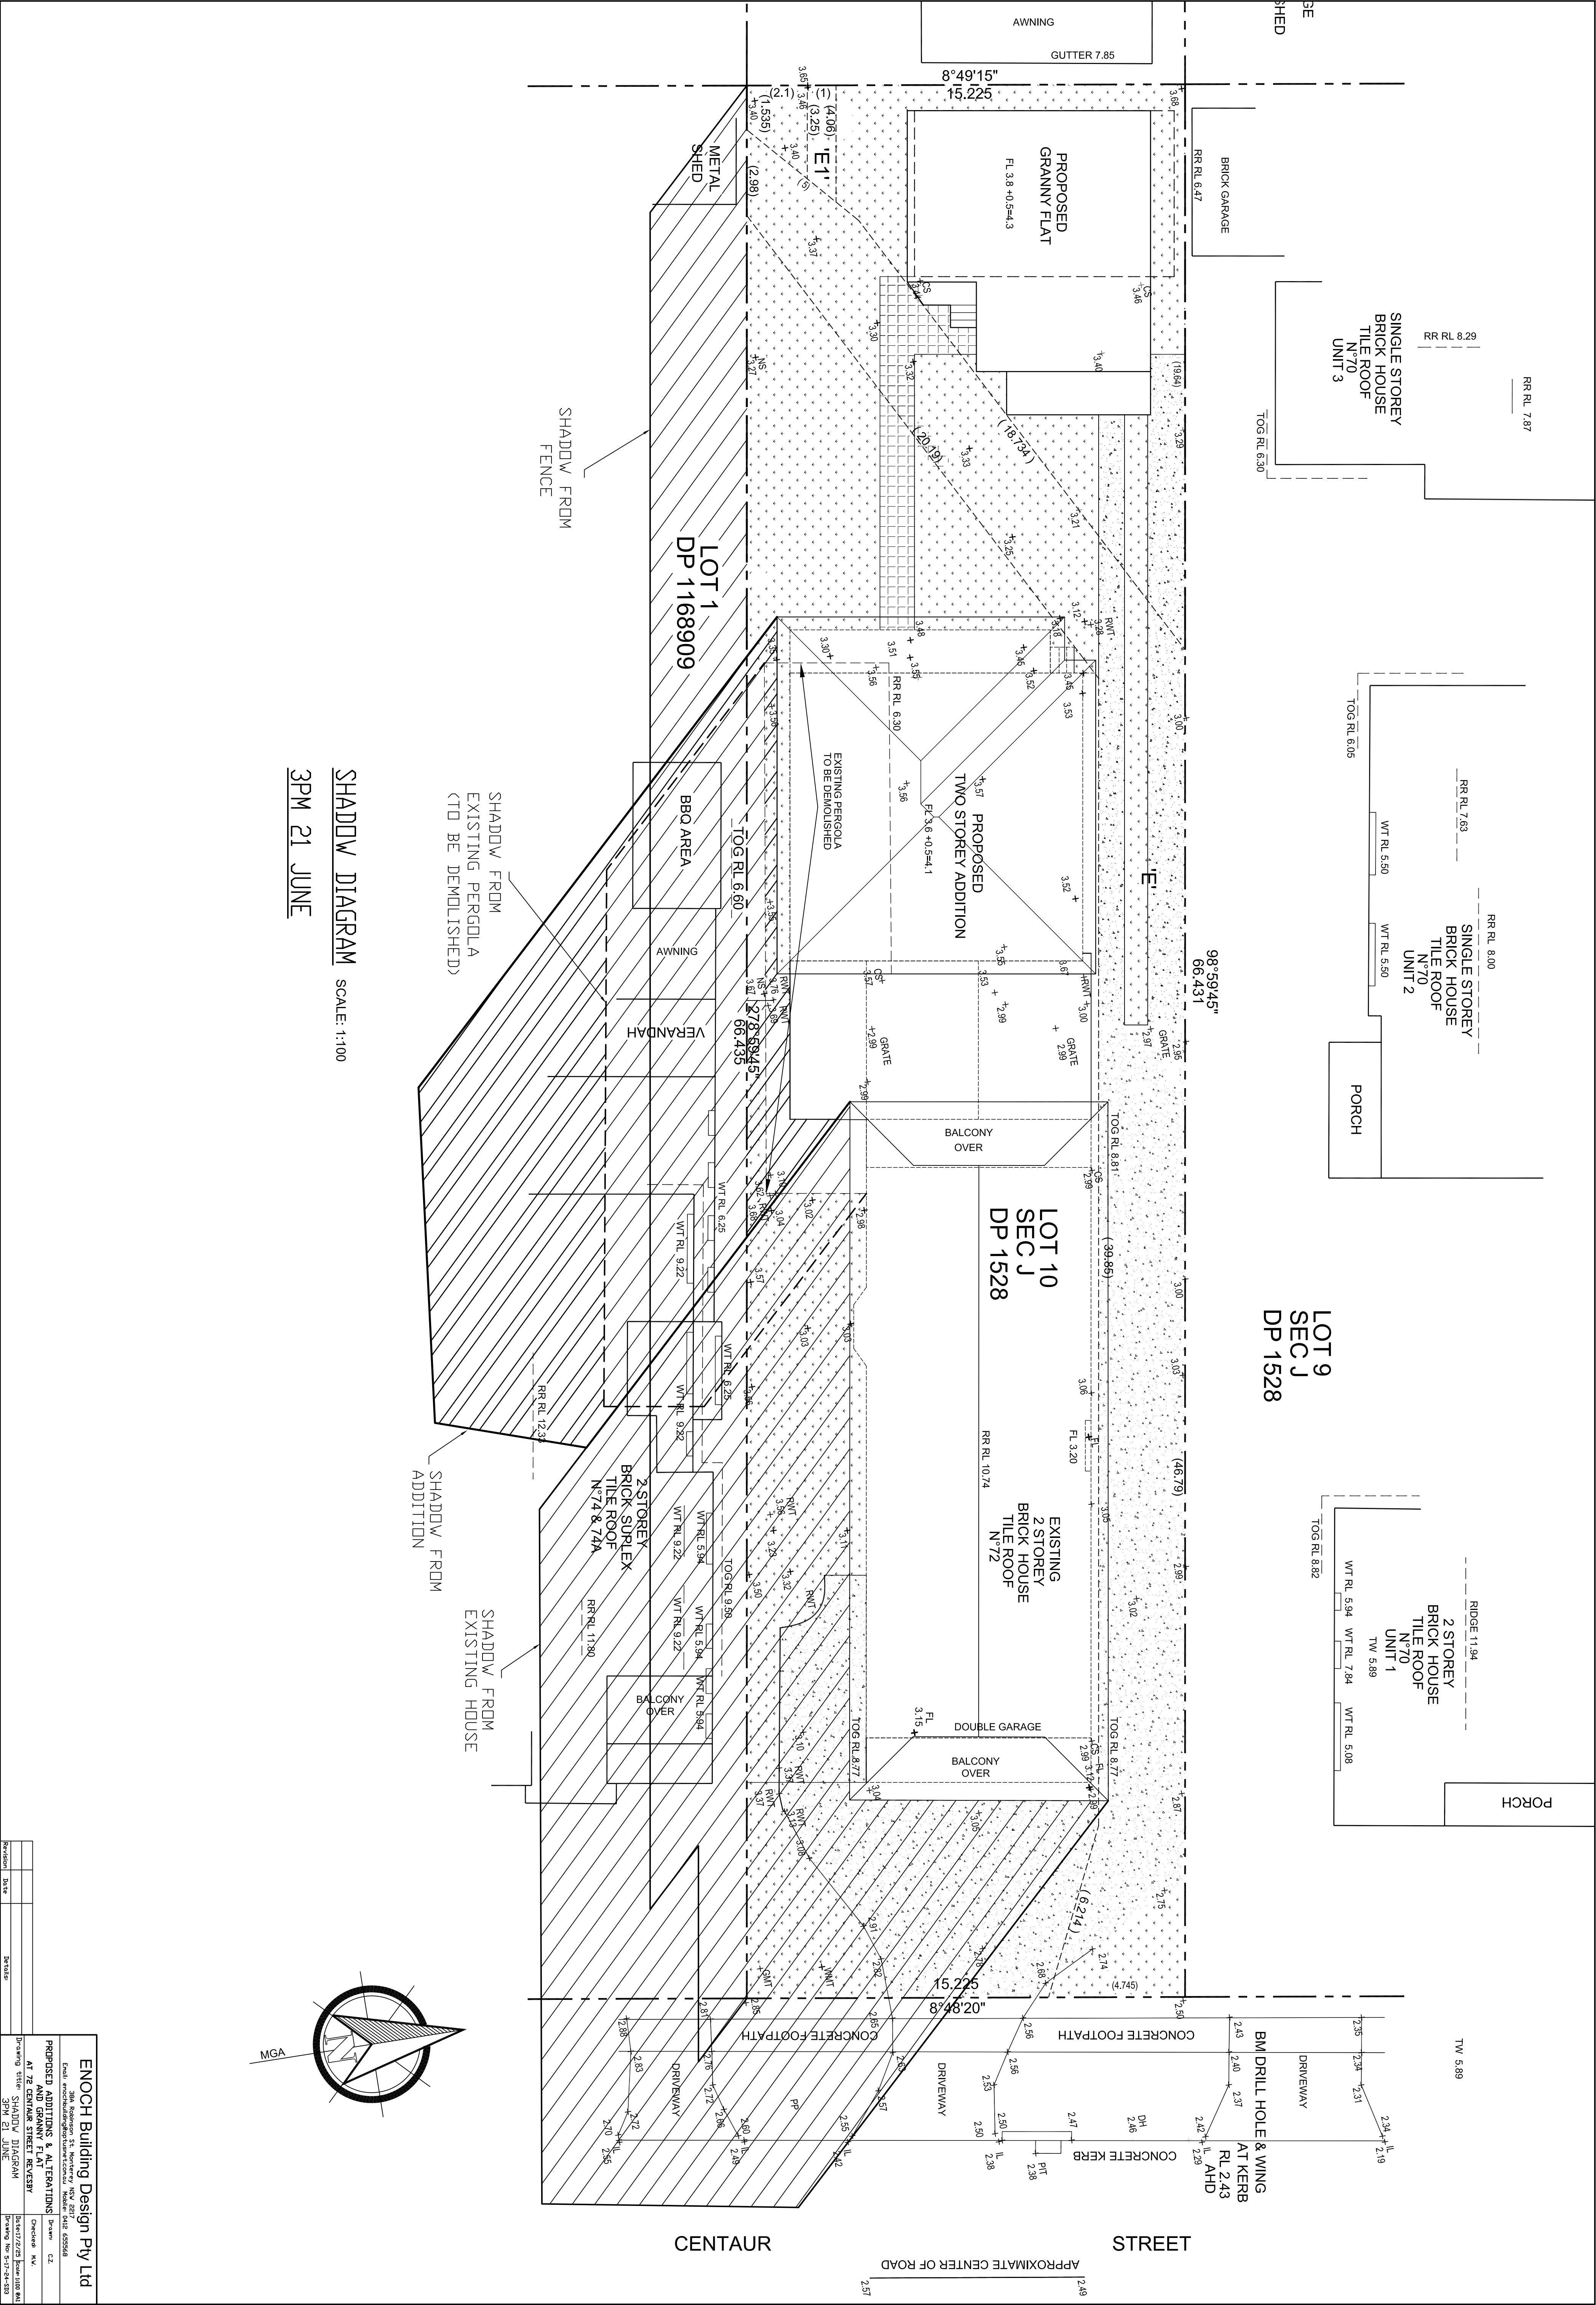

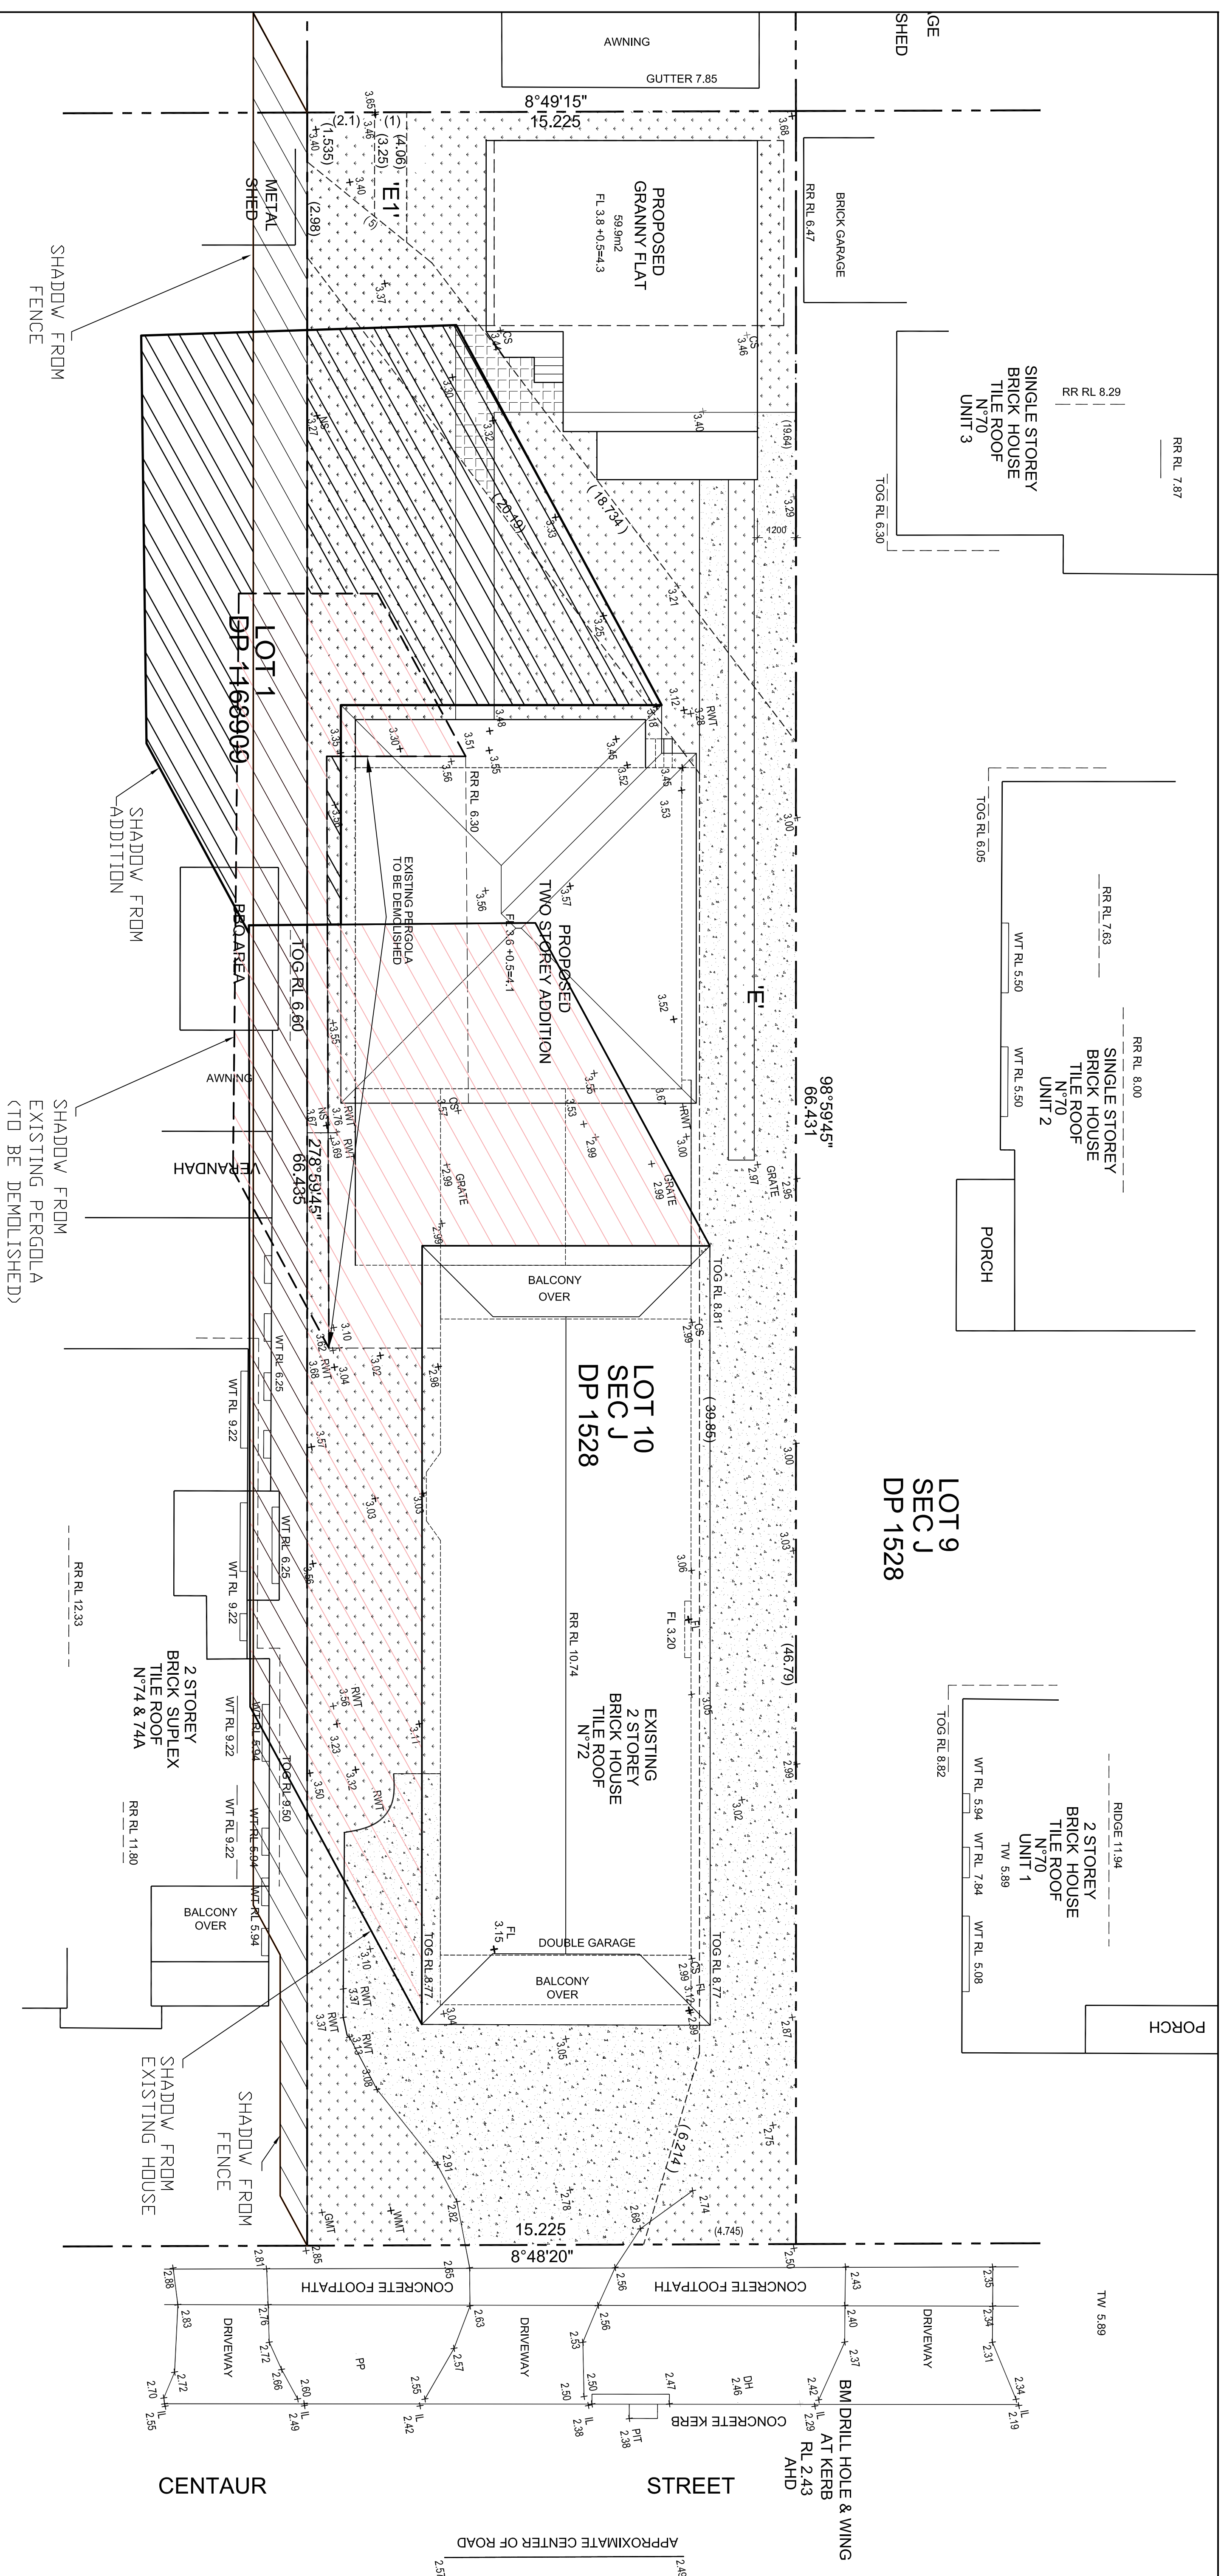


SHADOW DIAGRAM SCALE: 1:100
8AM 23 SEPTEMBER

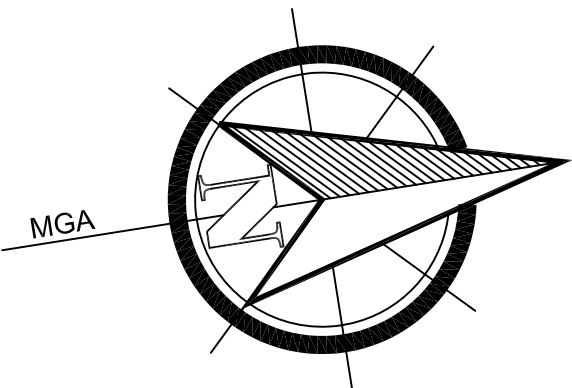


		AT 72 CENTAUR STREET REVEBY	CHECKED BY:
		Drawing title	
		SHADOW DIAGRAM	
		BAM 23 SEPTEMBER	
Revision	Details:		
Date			
		Dated 17/2/23	Scale 1:100 BAM
		Drawing No 5-17-24-S14	

ENOCH Building Design Pty Ltd 38A Robertson St, Monterey NSW 2217 Email: enochbldgdesign@stc.net.au Mobile: 0412 659586	
PROPOSED ADDITIONS & ALTERATIONS AND GRANNY FLAT AT 72 CENTRAL STREET RECREARY	
Drawing title: SHADY DIAGRAM 8/04 23 SEPTEMBER	Drawn: CZ Checked: NV Date: 07/26/2008 Issue: 1000 BA Drawing No: D-17-24-501

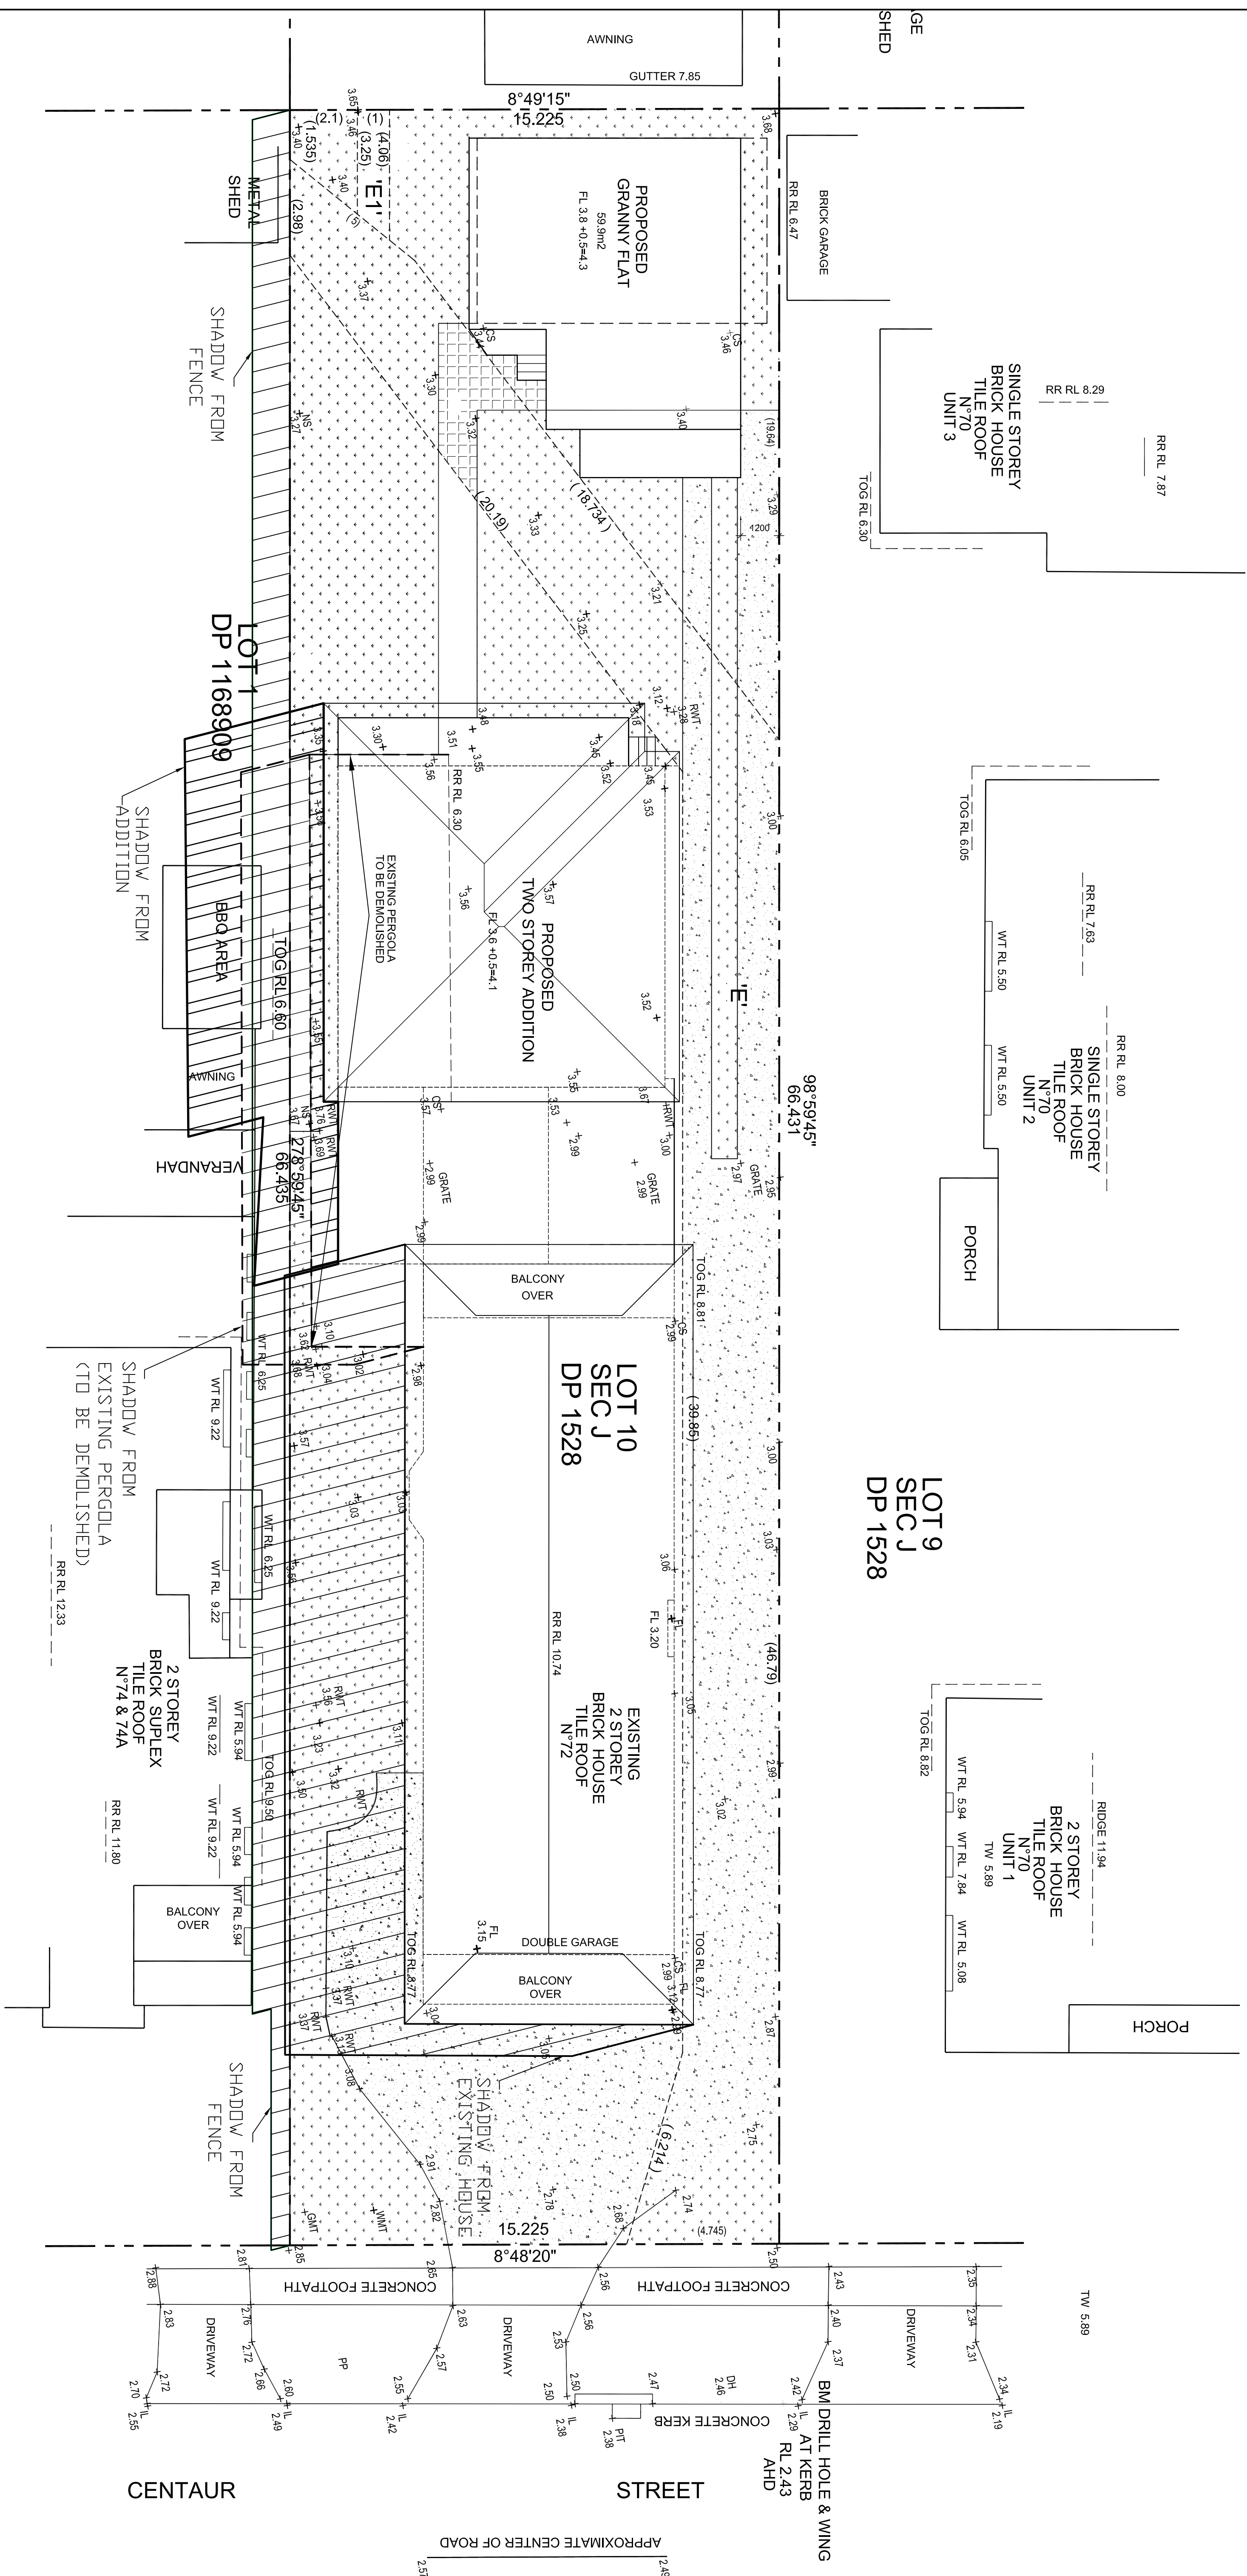

SHADOW DIAGRAM
SCALE: 1:100

12AM 23 SEPTEMBER

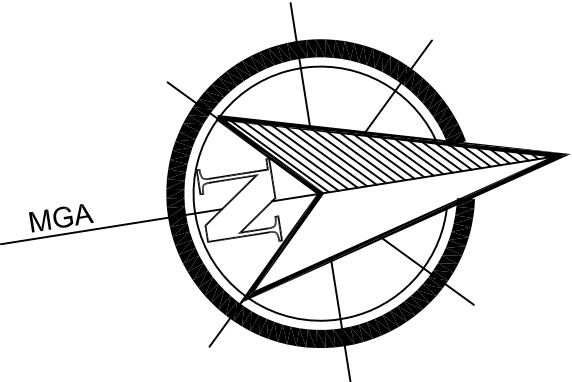

AT 72 CENTAUR STREET REVSBY		DATE 17/2/25	SCALE 1:100 EA
Drawing title:	SHADDW DIAGRAM		
Date	12AM 23 SEPTEMBER		
Revision	Details		

ENOCH Building Design Pty Ltd
 38A Robinson St, Northey NSW 2217
 Email: enochbuildingdesign@tiscali.com.au Tel: 6595648


**PROPOSED ADDITIONS & ALTERATIONS
 AND GRANNY FLAT**
 AT 72 CENTINAR STREET REVSBY

Drawing title: SHADWY DIARAMA
 12AM 23 SEPTEMBER


Checked: N/A, Drawn: CZ
 Date: 17/2/25 Scale: 1:100 & A
 Drawing No: 5-17-24-S10

Drawing No: S-17-24-SDS


Drawing No: S-17-24-SDS

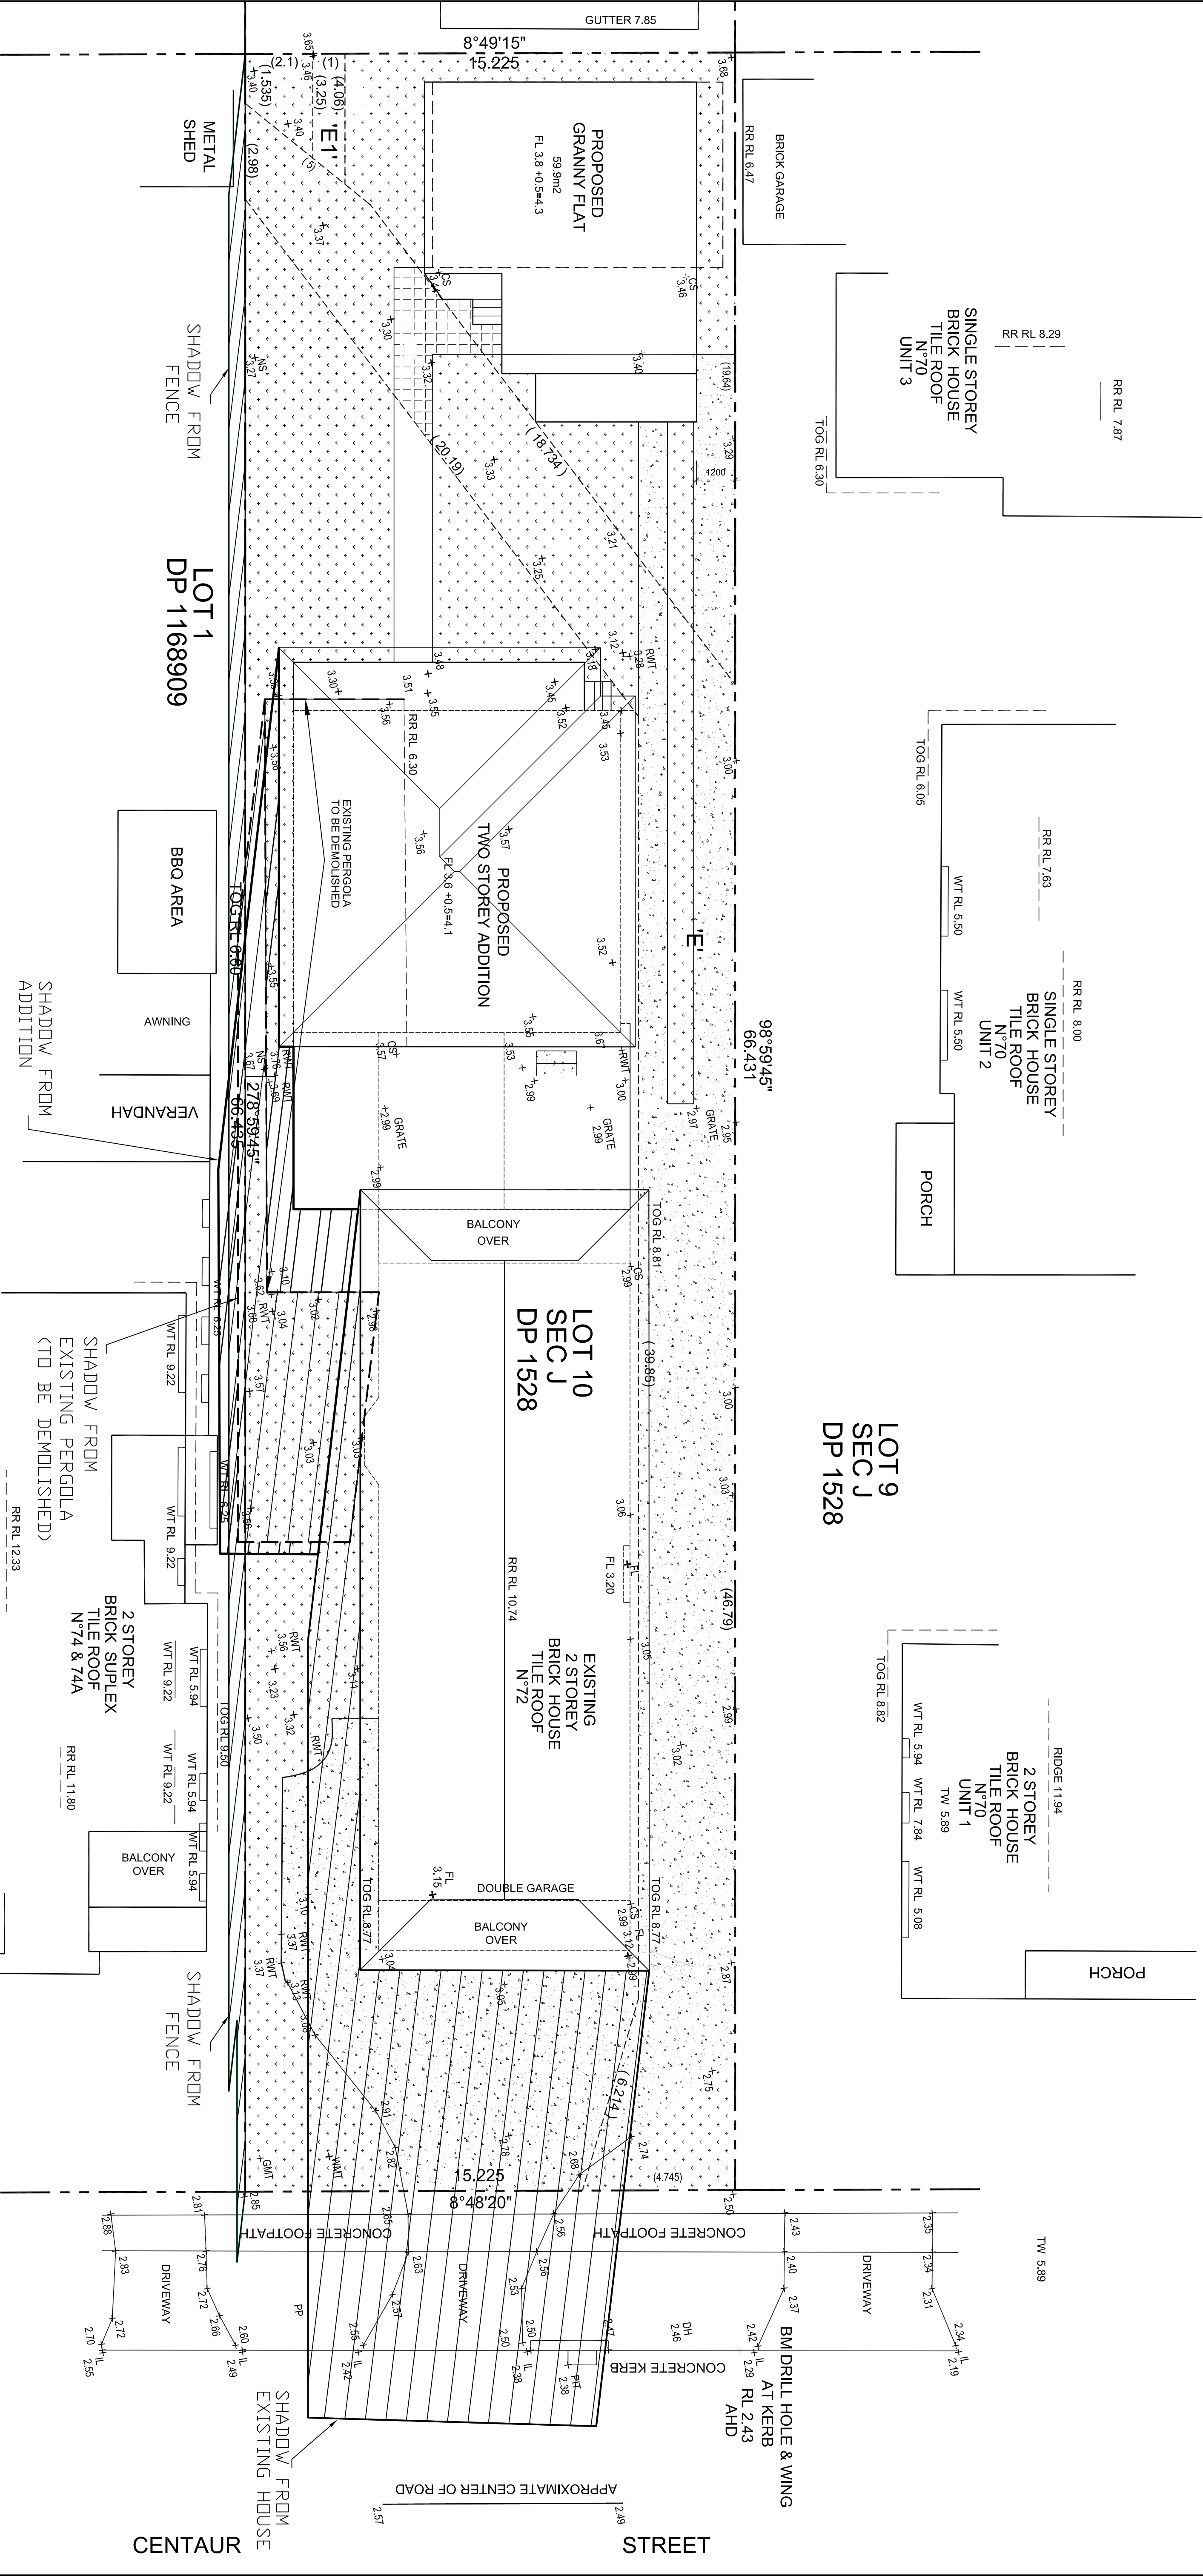


SHADOW DIAGRAM SCALE: 1:100
4PM 23 SEPTEMBER

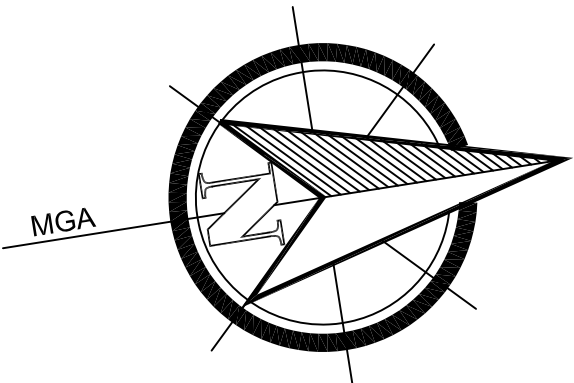


ENOCH Building Design Pty Ltd			
Email: enochbuildingdesign@outlook.com.au Mobile: 0412 255868			
PROPOSED ADDITIONS & ALTERATIONS			
AND GRANNY FLAT			
AT 72 CENTAUR STREET REVERSBY			
Drawn by: SHADWY DIAGRAM	Drawn: CZ	Checked: M/V	Drawn: 22/23 June 2024
4PM 23 SEPTEMBER			Drawn by: 21/24/2024
Revision:	Date:	Drawn by:	

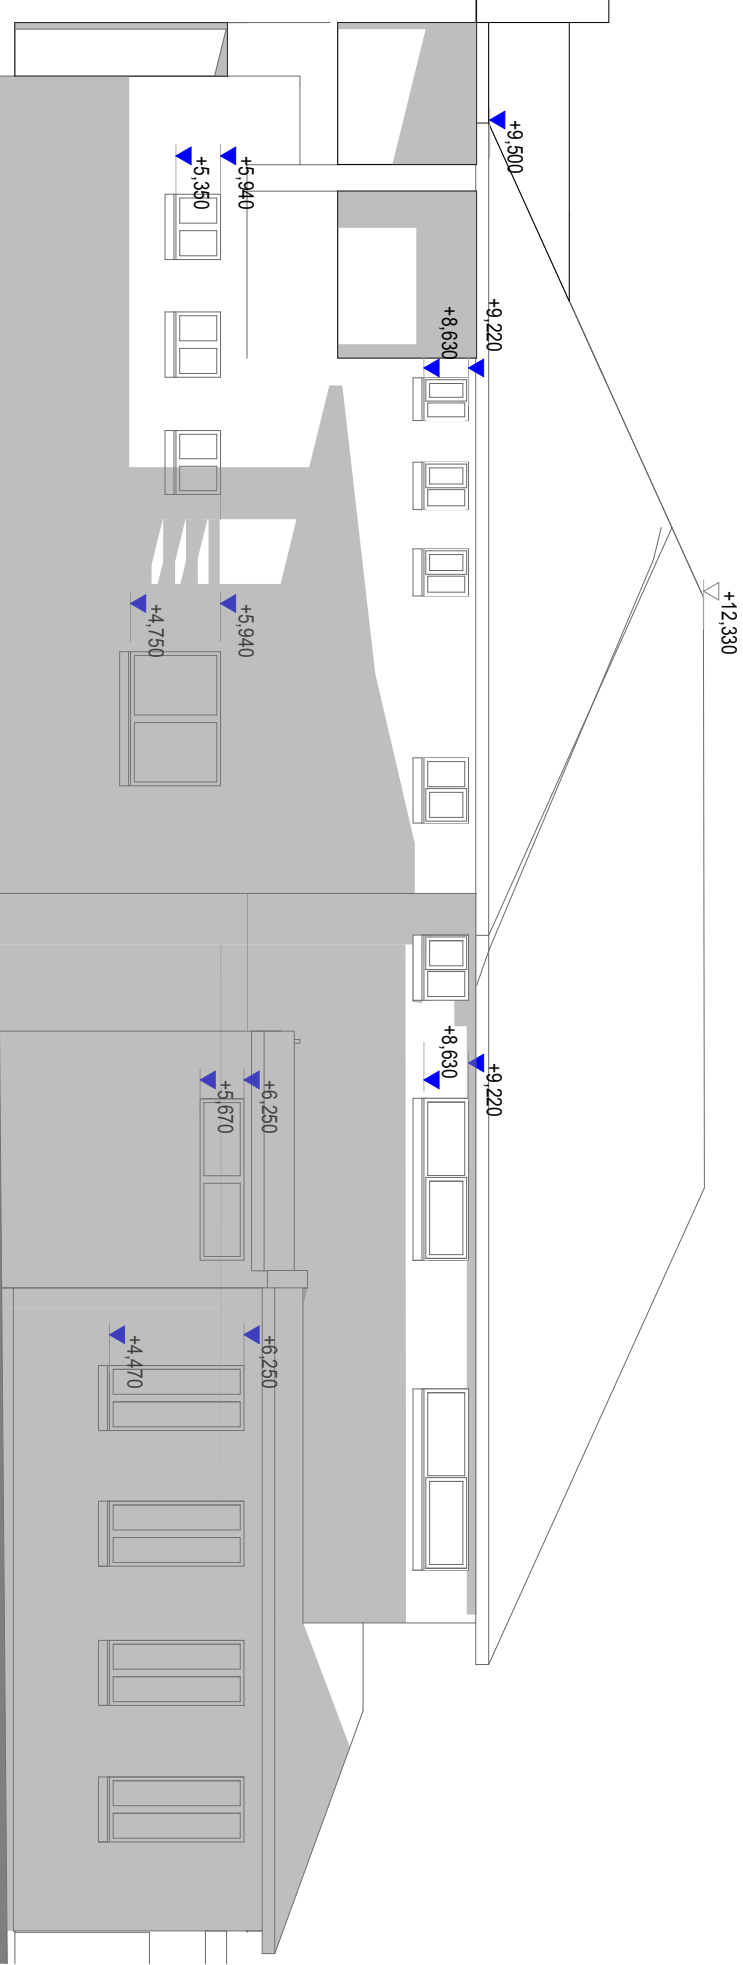

74B Centaur Street, Revesby
Sun Shadows on the North Elevation @ 21st June

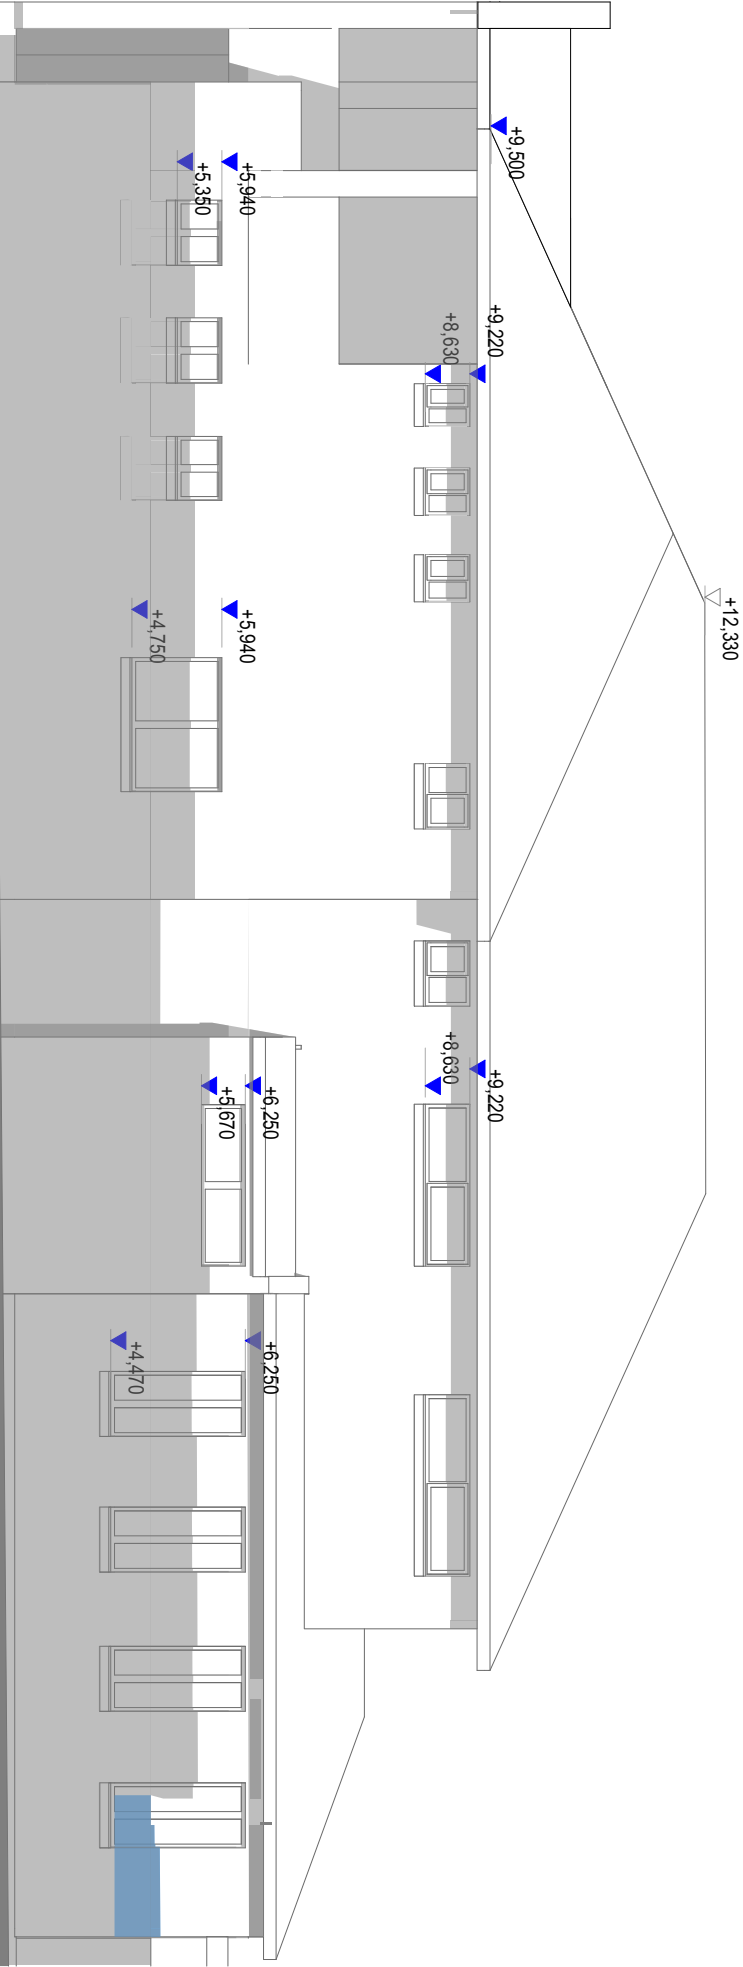

74B Centaur Street, Revesby
Sun Shadows on the North Elevation @ 21st June

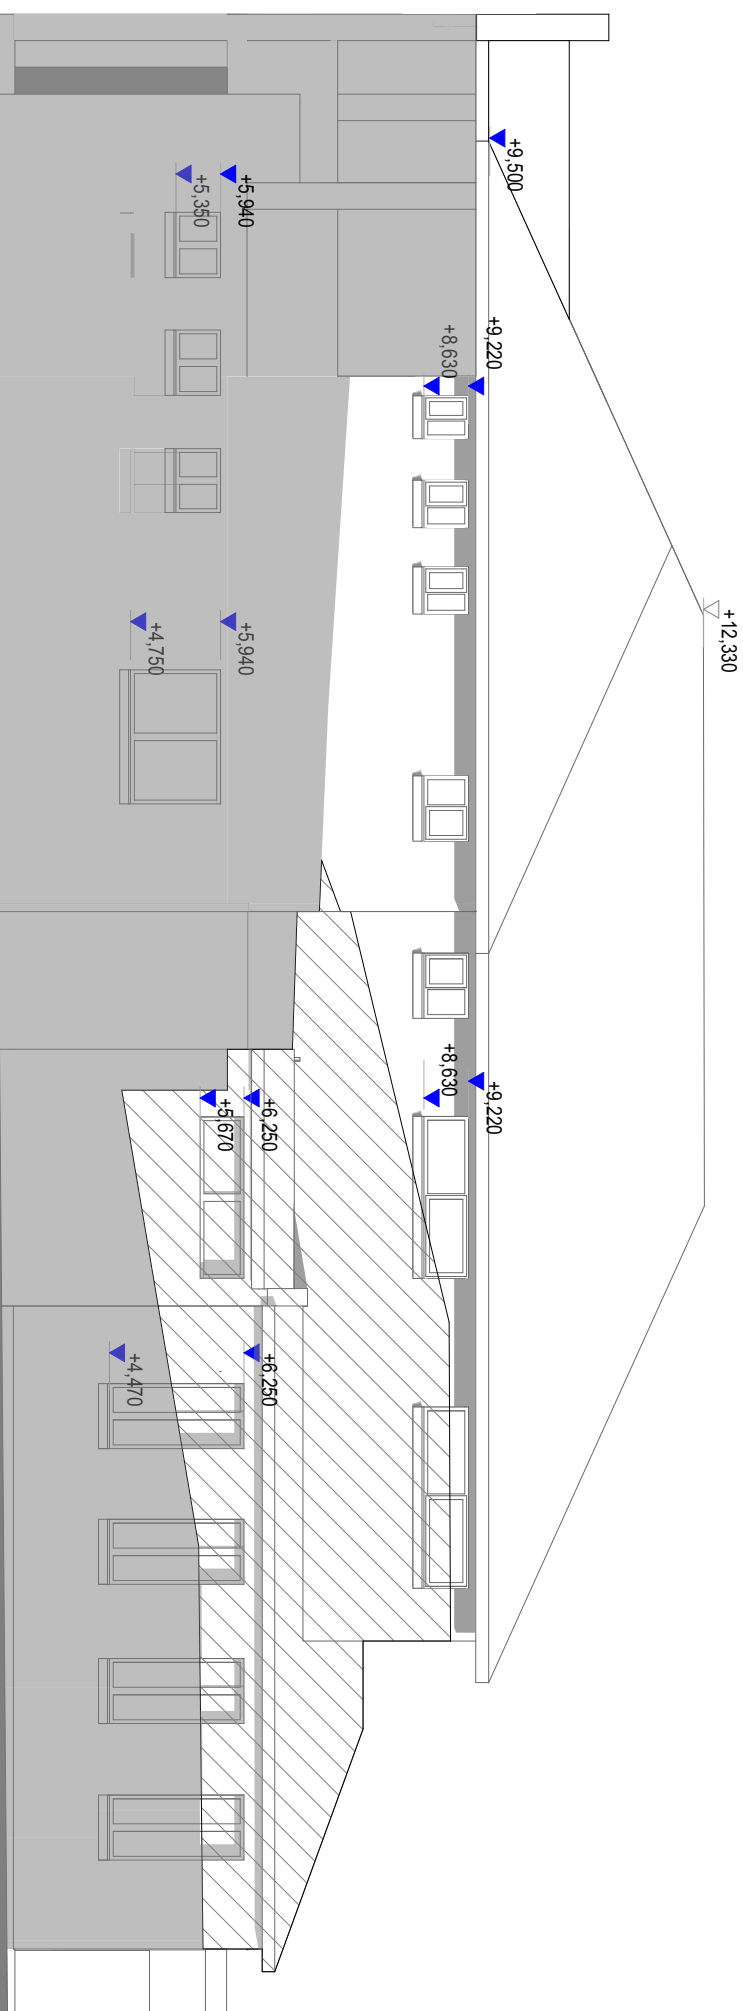


74B Centaur Street, Revesby
Sun Shadows on the North Elevation @ 21st June


1 Elevation - 8:00 Am
1:100

5 Elevation - 12:00 Noon
1:100

9 Elevation - 4:00 pm
1:100

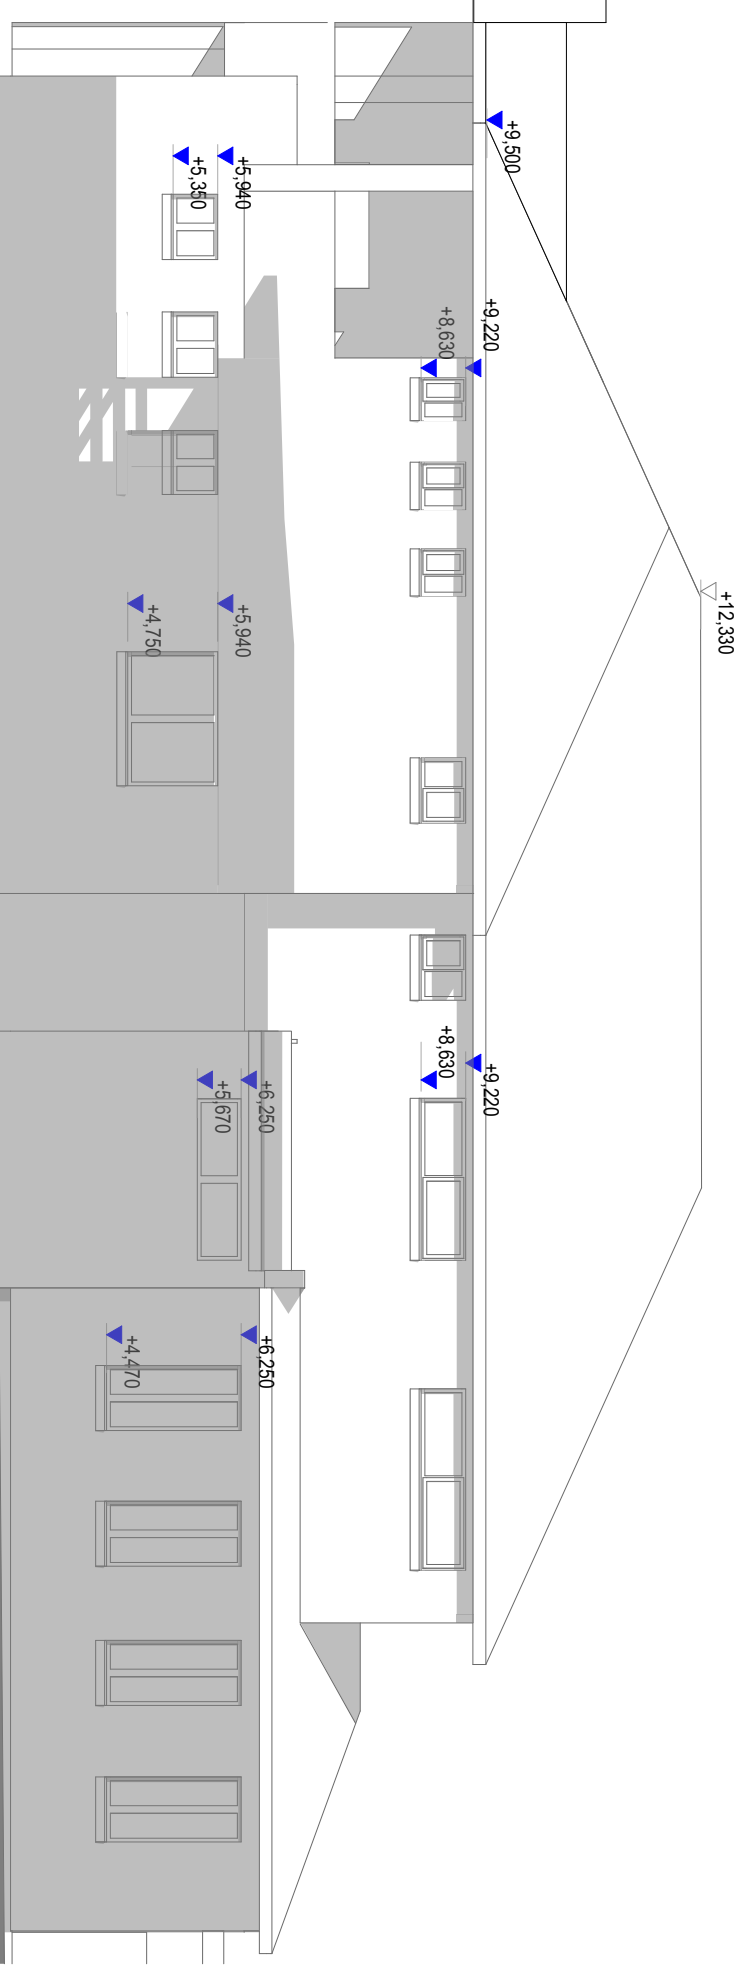


74B Centaur Street, Revesby
Sun Shadows on the North Elevation @ 21st June

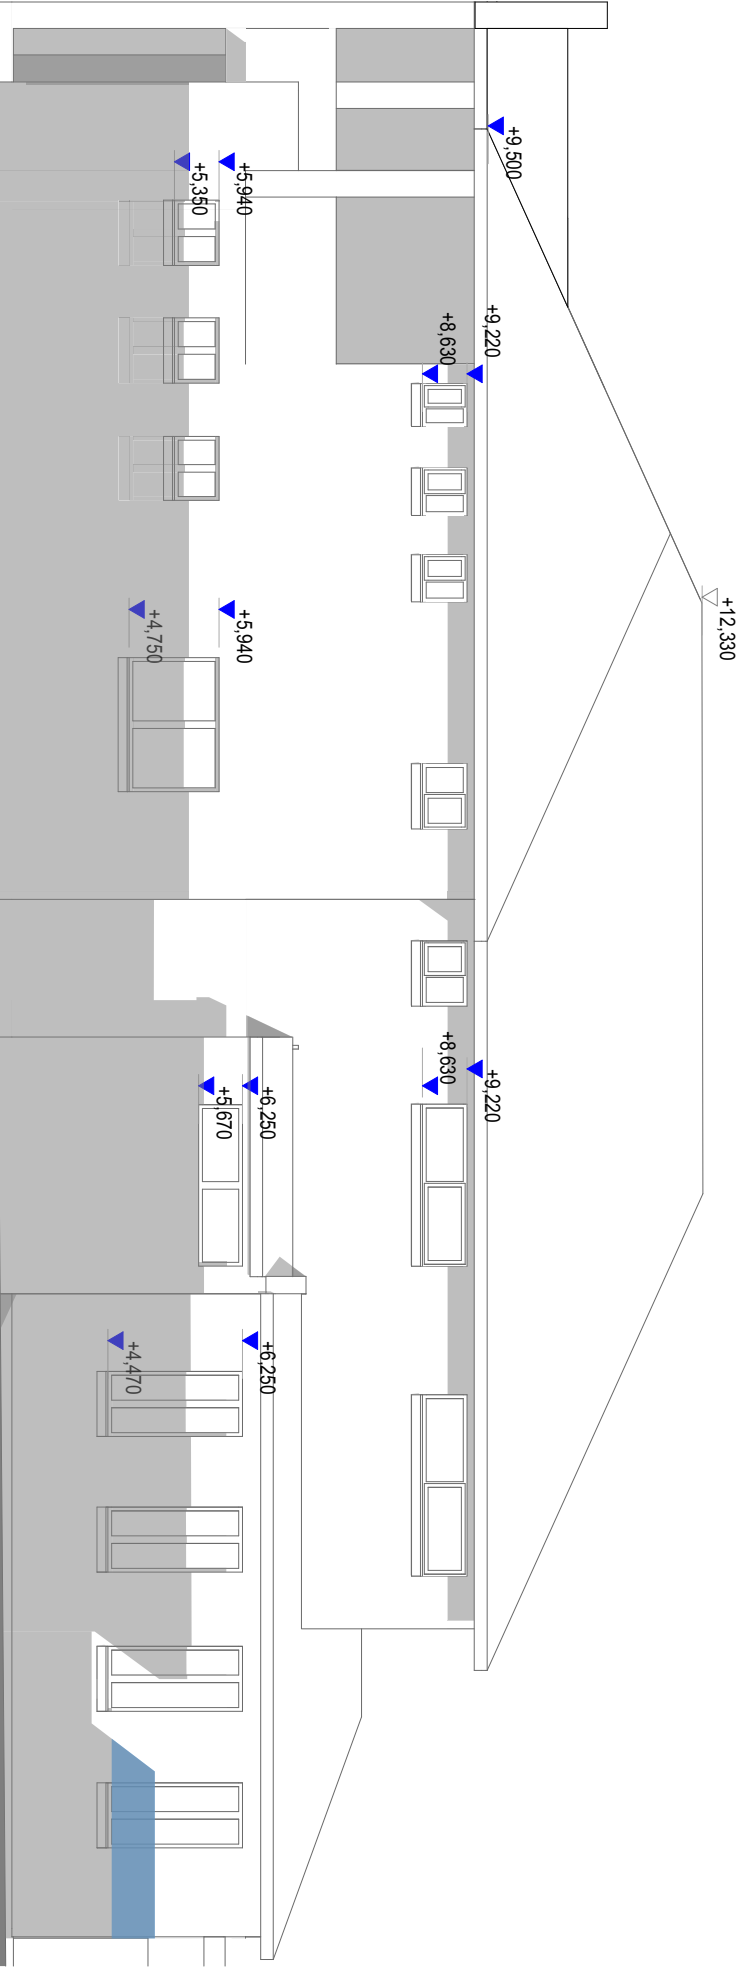


74B Centaur Street, Revesby
Sun Shadows on the North Elevation @ 21st June

2 Elevation - 9:00 Am
1:100

6 Elevation - 1:00 Pm
1:100

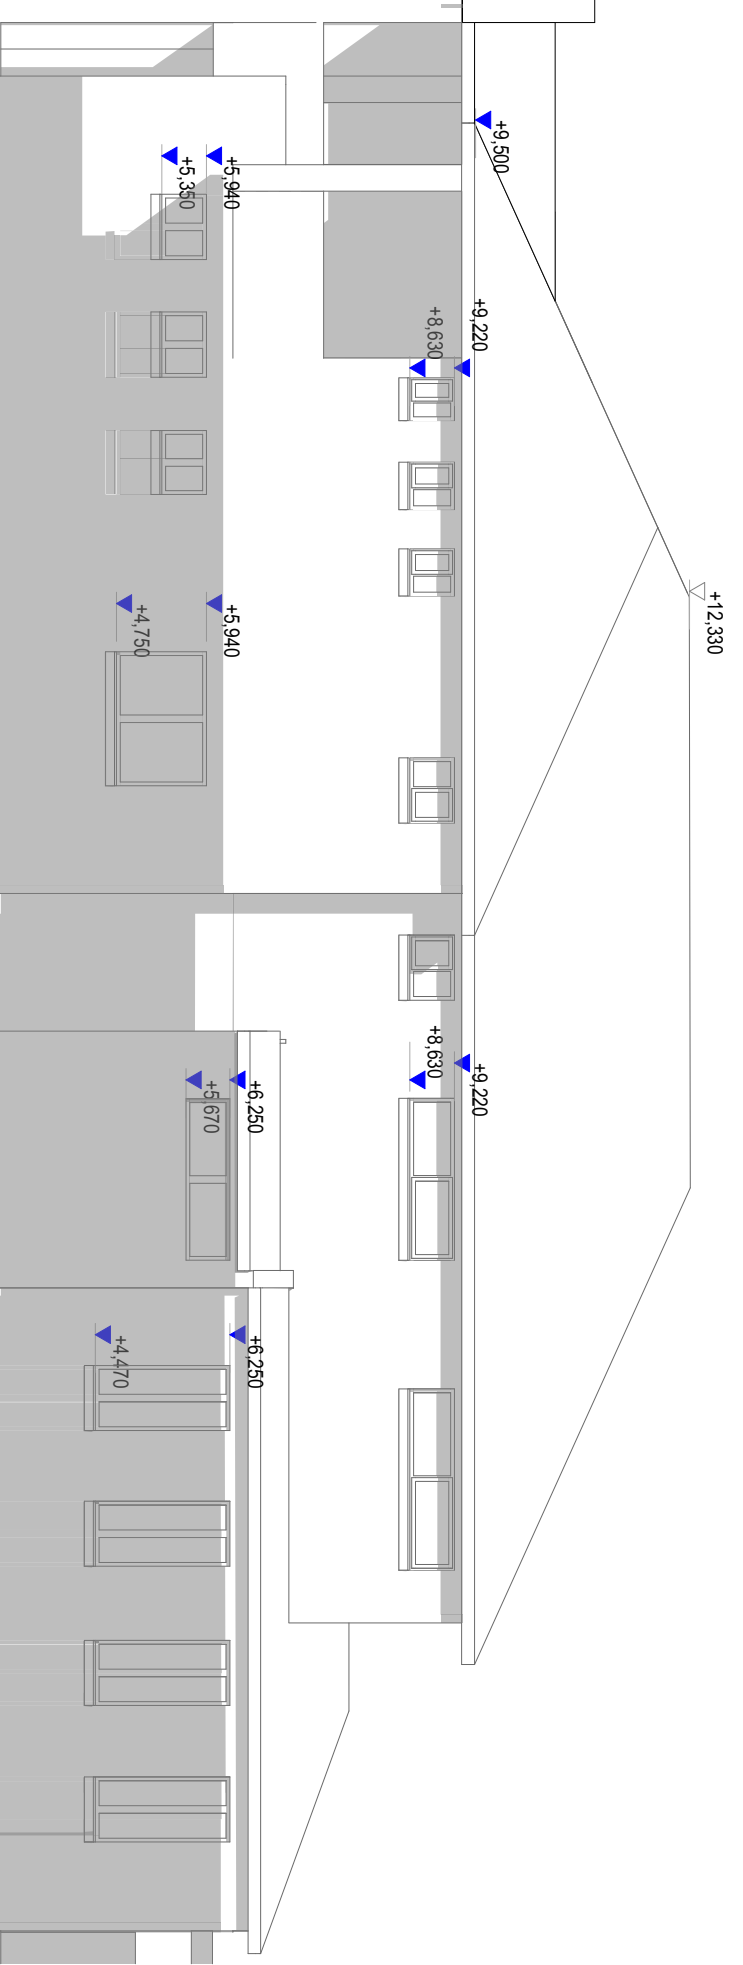


74B Centaur Street, Revesby
Sun Shadows on the North Elevation @ 21st June

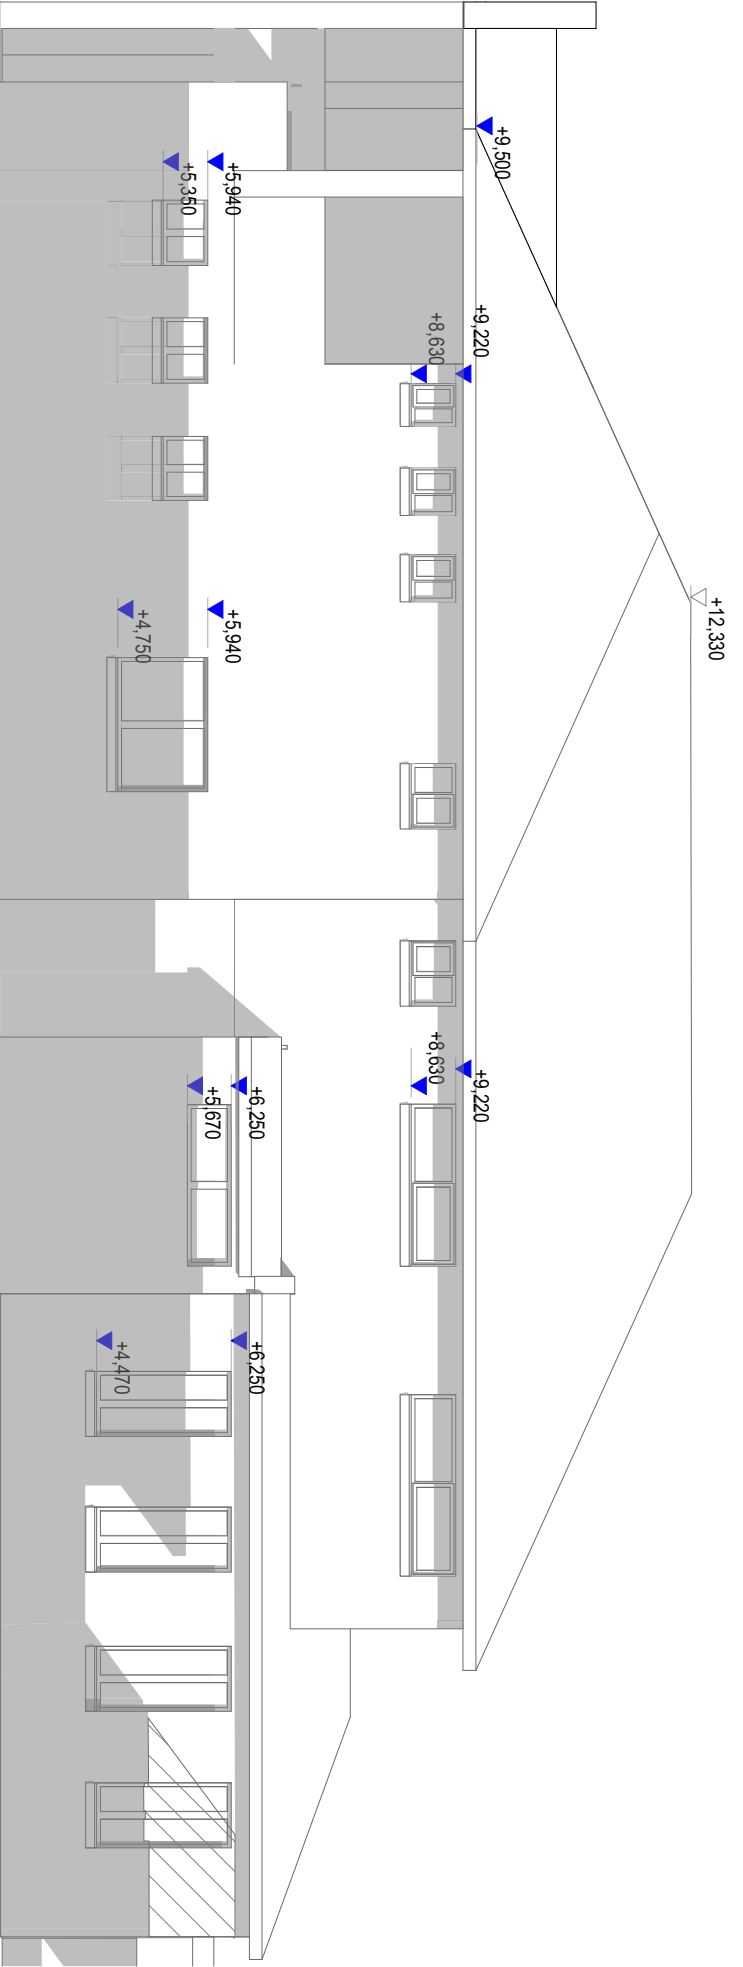


74B Centaur Street, Revesby
Sun Shadows on the North Elevation @ 21st June

3 Elevation - 10:00 Am
1:100

7 Elevation - 2:00 Pm
1:100

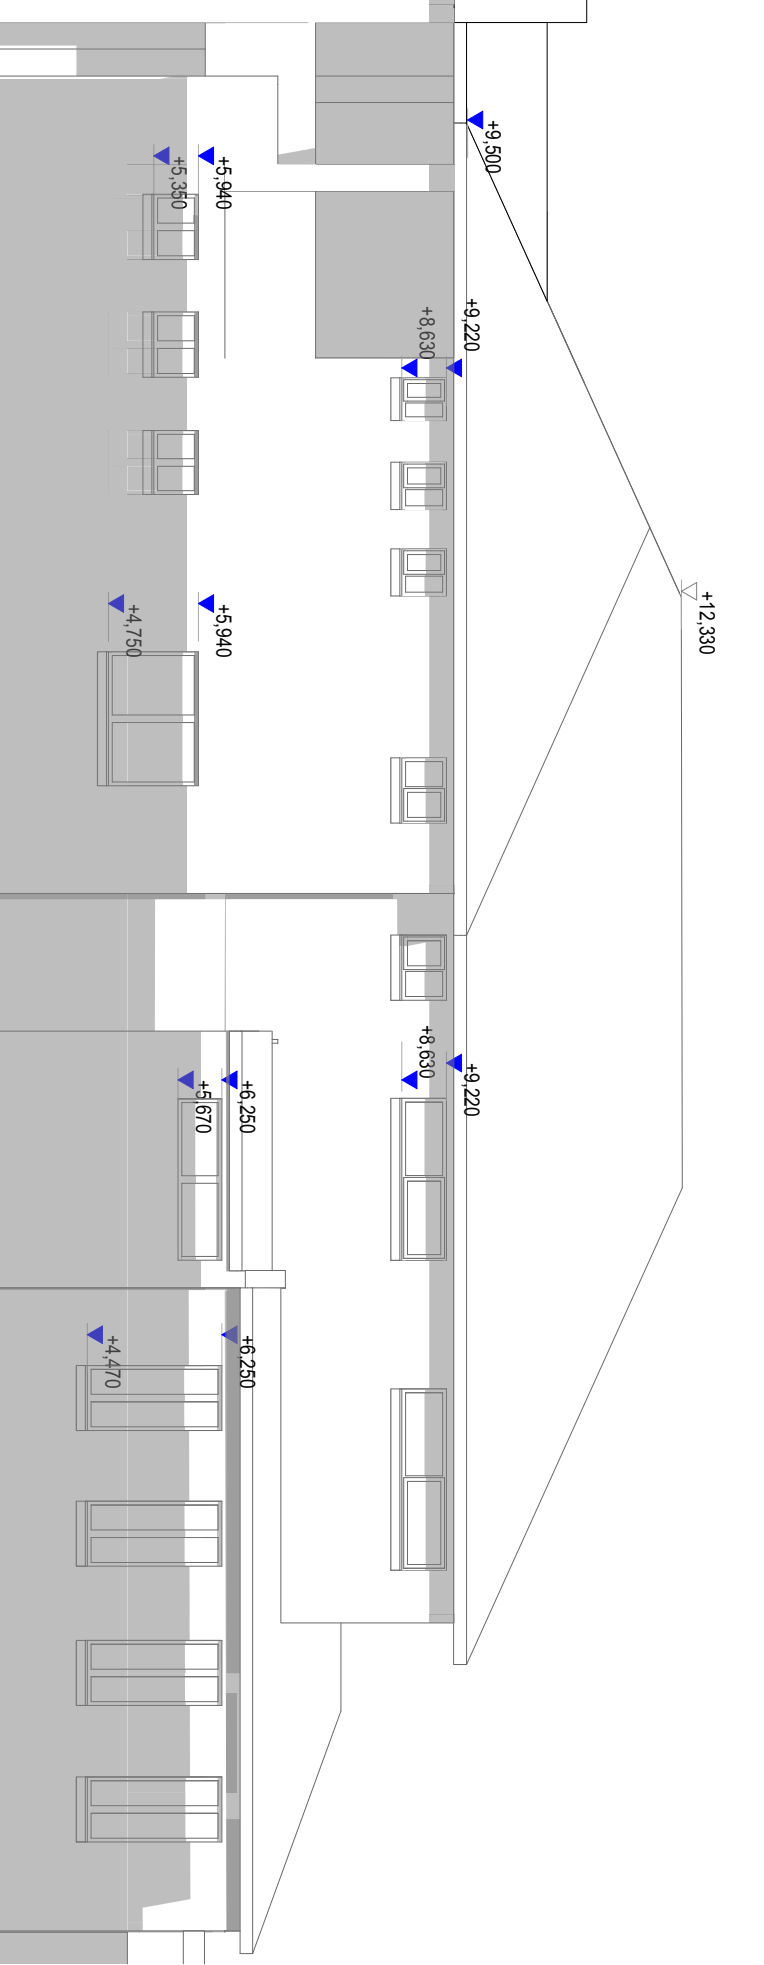

74B Centaur Street, Revesby
Sun Shadows on the North Elevation @ 21st June

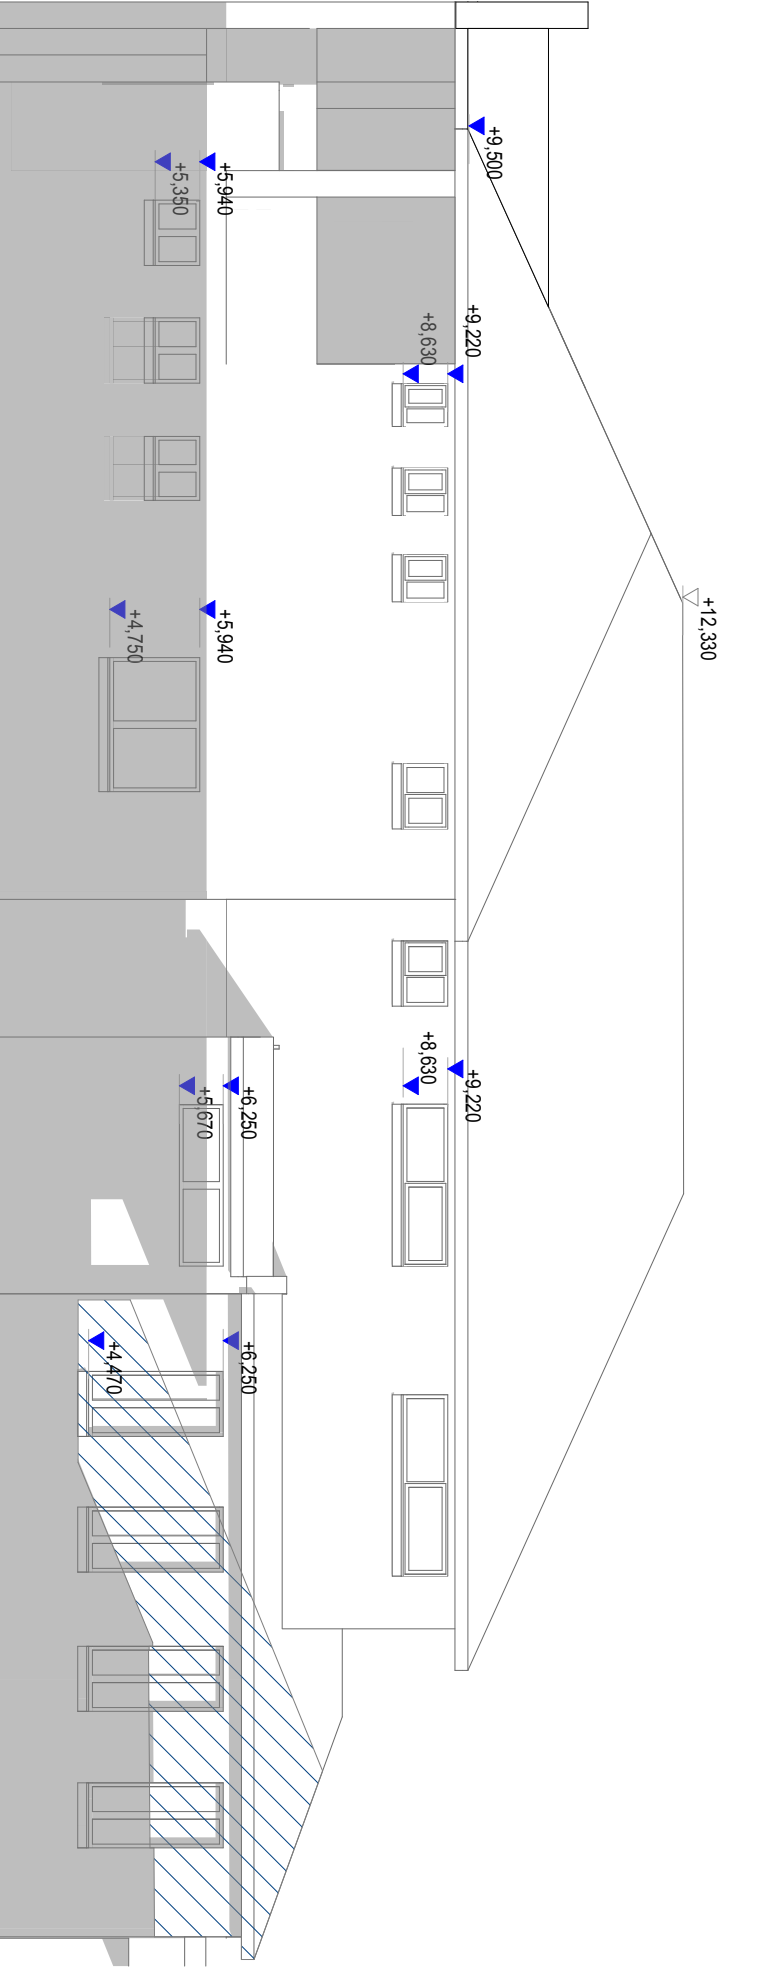

74B Centaur Street, Revesby
Sun Shadows on the North Elevation @ 21st June

4 Elevation - 11:00 Am
1:100

8 Elevation - 3:00 Pm
1:100

- Legend:
- Existing Shadow.
 - Demolishing the existing awning increases sunlight exposure to the north elevation of the dwelling at 74B Centaur Street.
 - New shadows cast by the proposed Addition.