


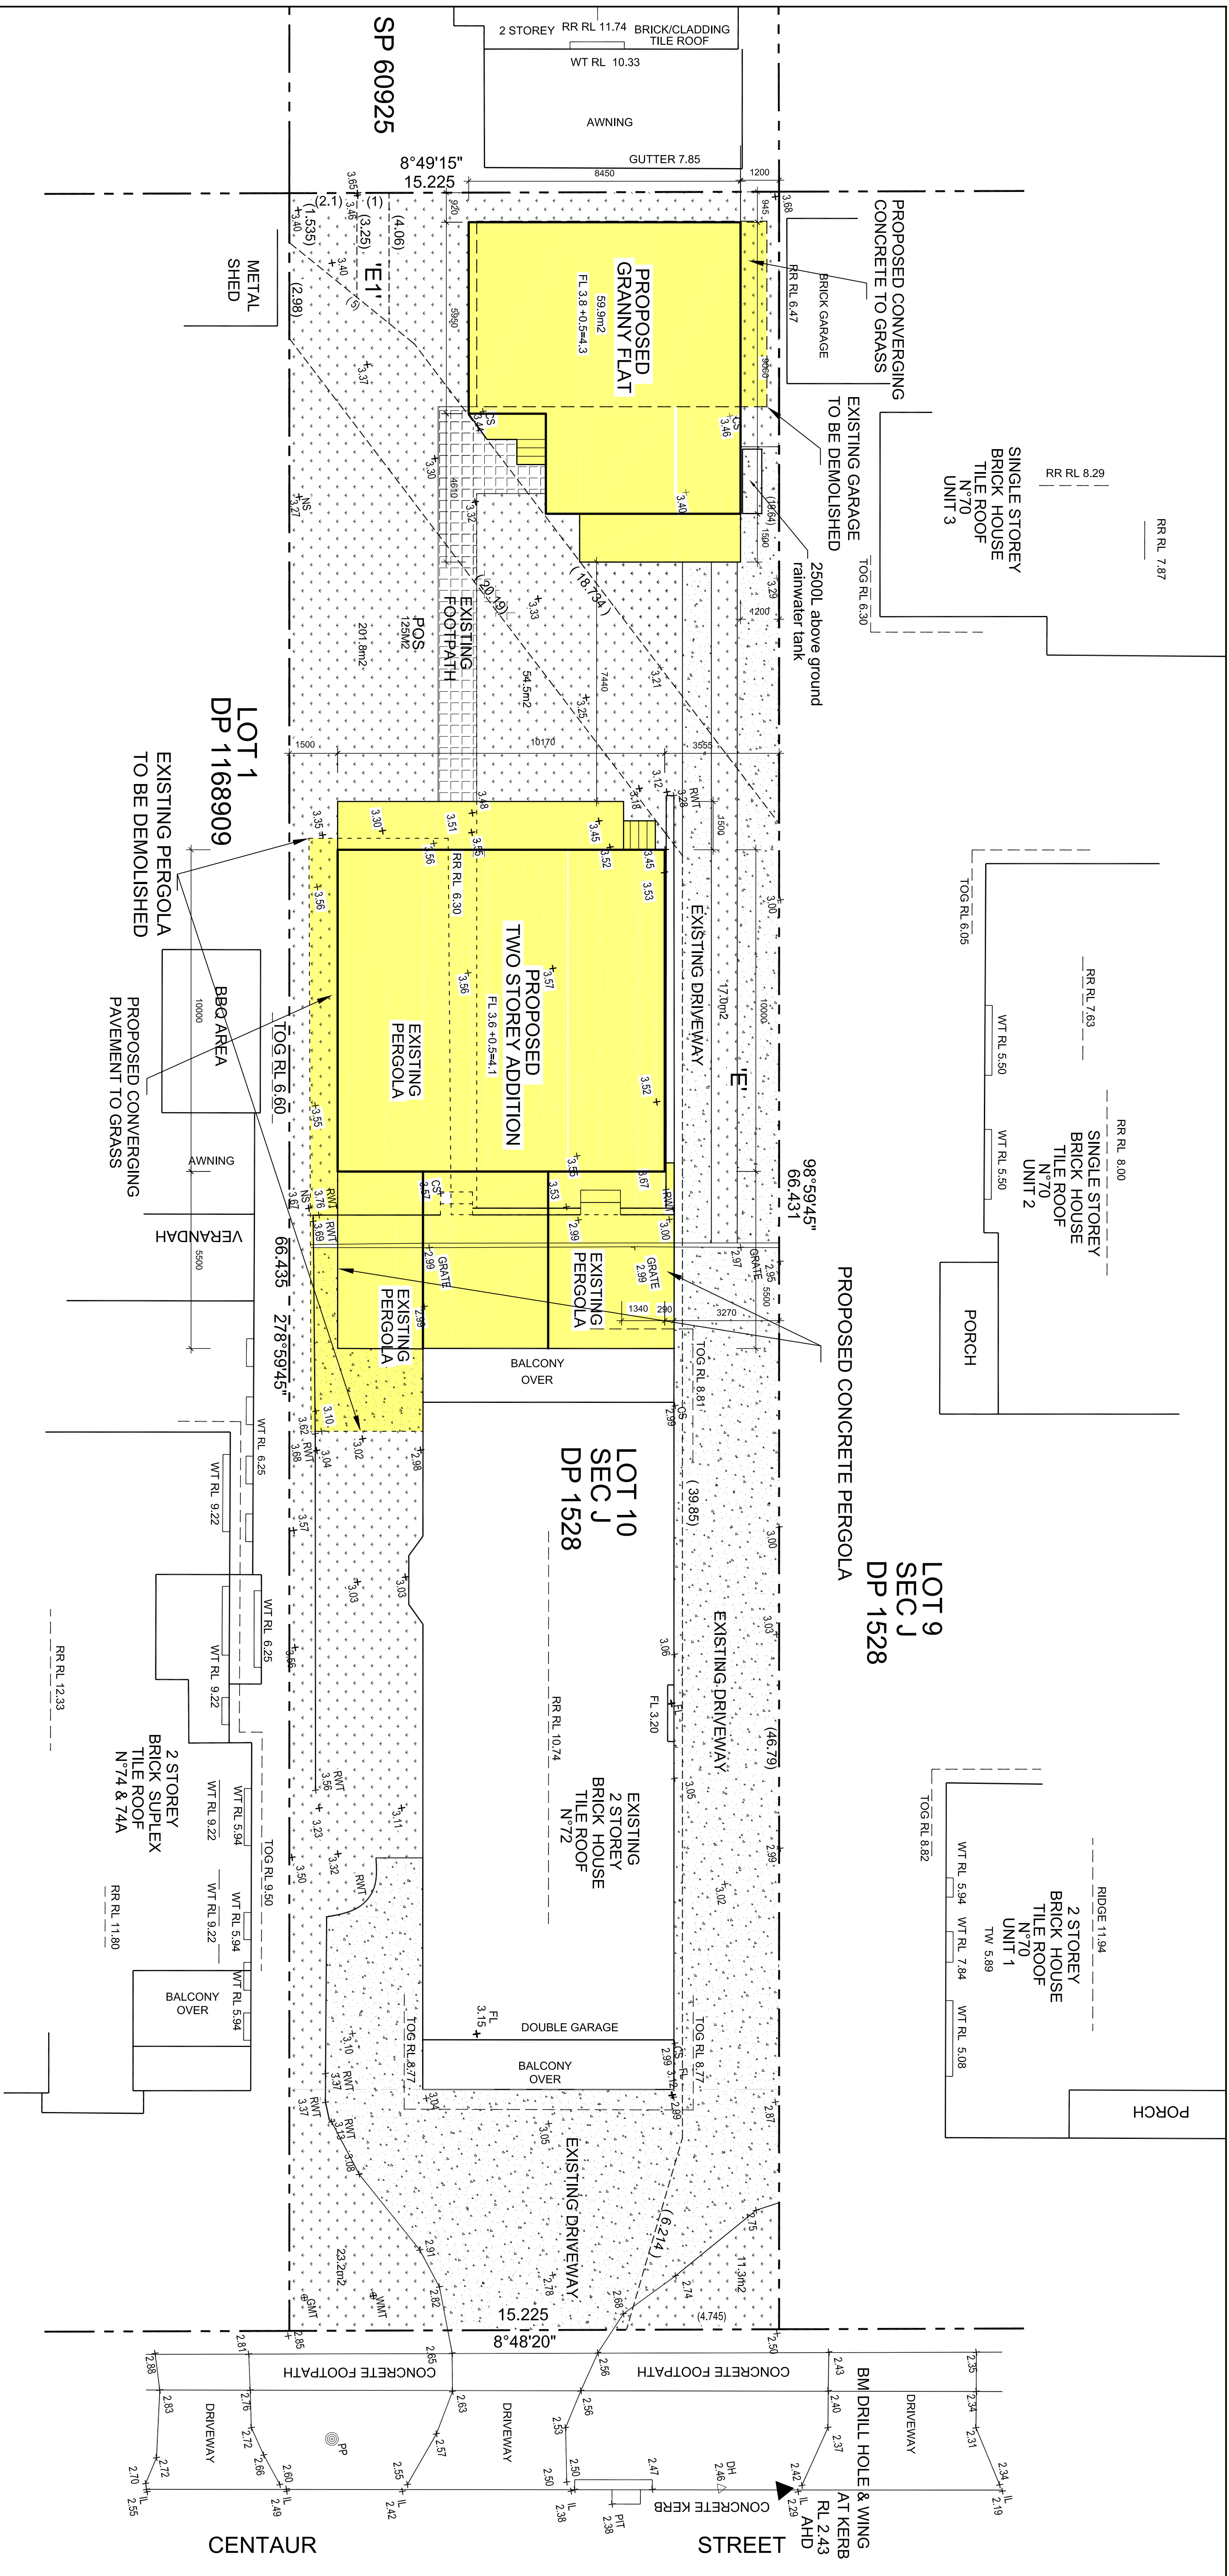

'E' - EASEMENT TO DRAIN WATER 3 WIDE & VARIABLE (DP 640646)

'E1' - EASEMENT TO DRAIN WATER 1 WIDE (DP1005222)

SITE PLAN

0
 1
 2
 3
 4
 5
 6
 7
 8
 9
 A
 B
 C
 D
 E
 F
 G
 H
 I
 J
 K
 L
 M
 N
 O
 P
 Q
 R
 S
 T
 U
 V
 W
 X
 Y
 Z

◀ ▶ ↺ ↻

LANDSCAPE ARCHITECTURE

PAYED	AREA
-------	------

	AT 72 CENTAUR STREET REVEBY	CHECKED BY:
	Drawing title:	Date: 17/2/23
	SITE PLAN	Scale: 1:1000 A4
Revision	Details	Drawing No: S-17-24-A1

ENOCH Building Design Pty Ltd

35th Anniversary, Monterey, NSW, ECU/
Email: emochbuilding@optusnet.com.au Mobile: 0412 655566

PROPOSED ADDITIONS & ALTERATIONS TO THE GRANTY FLAT AND GRANNY FLAT

AT 72 CENTAUR STREET REVESBY

SITE PLAN

Drawing No: S-17-24-A1