



SITE PLAN
1:500
1 A02

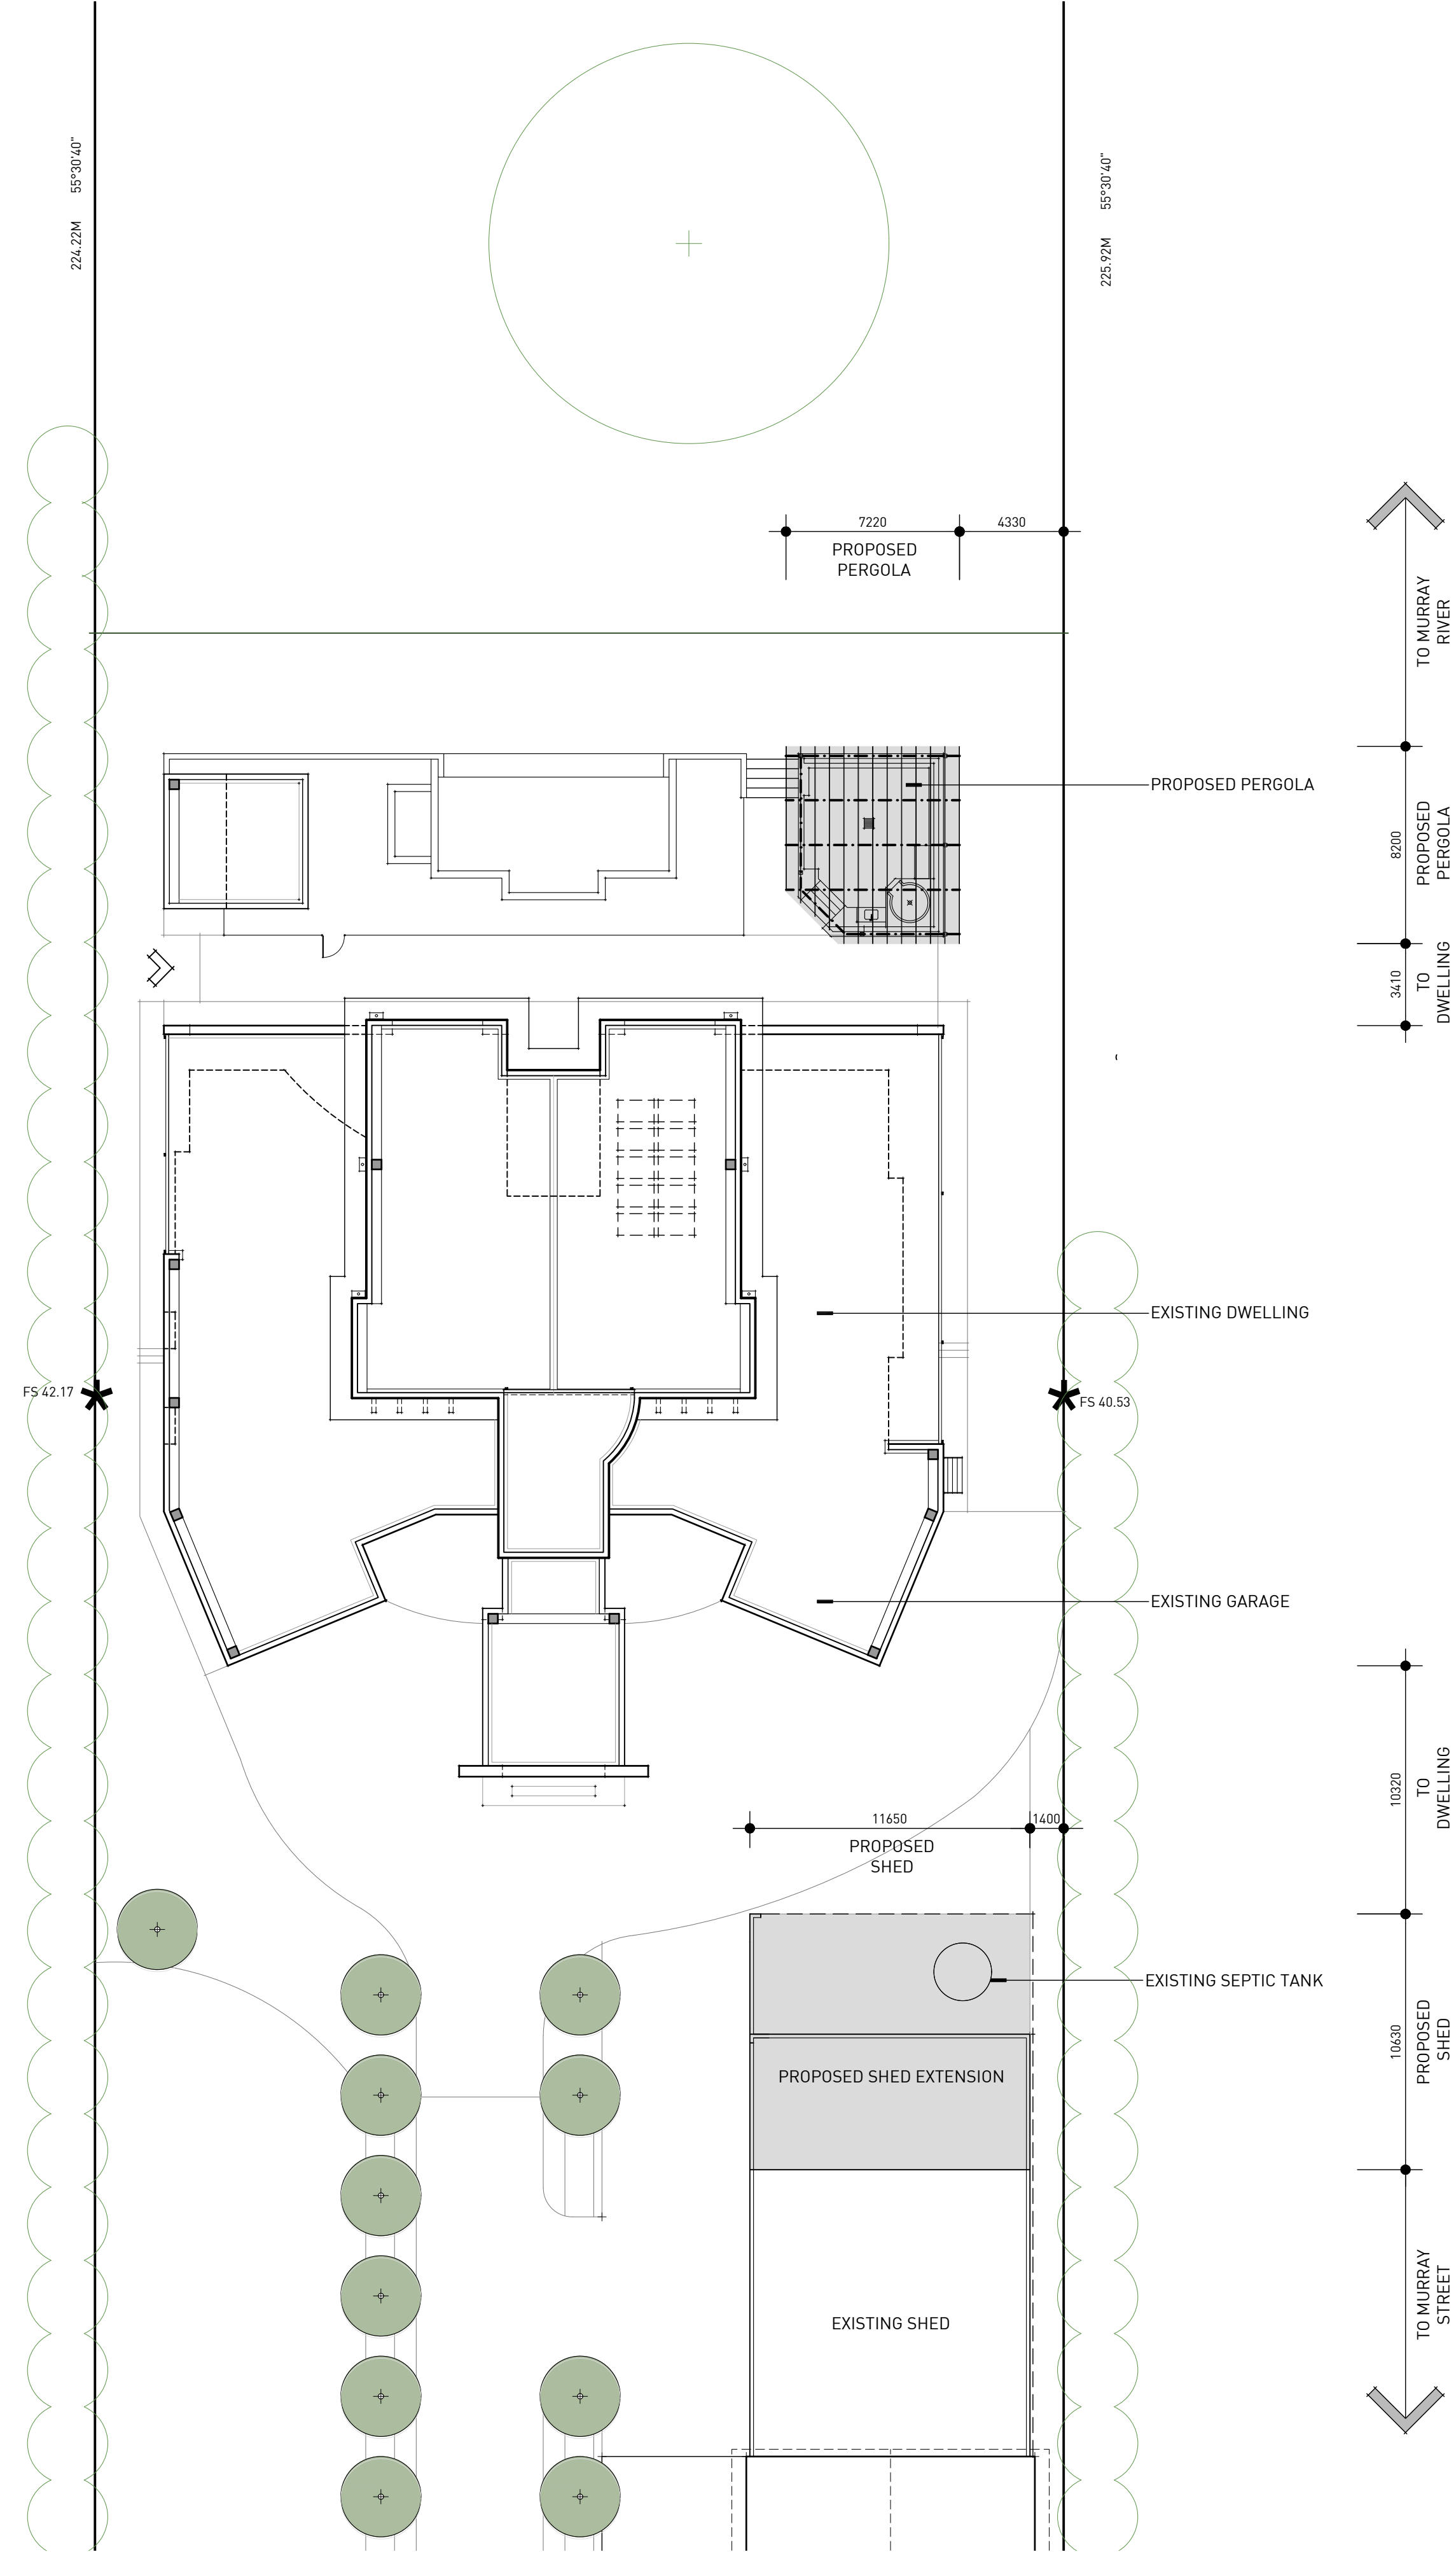

SITE PLAN
1:200
2 A02


AREAS:	
EXISTING SHED	570.45 m ²
PROPOSED SHED EXTENSION	123.80 m ²
OVERALL TOTAL	694.25 m ²

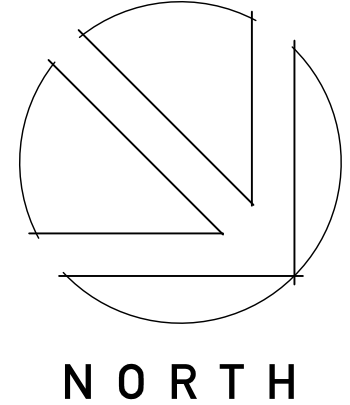

SHEET No		WD - A01			
Project		PROPOSED SHED EXTENSION & PERGOLA OVER EXISTING FIRE PIT			
Client		RICHARD BAKER			
Location		LOT 4 MURRAY STREET, GOL GOL NSW			
Scale	AS SHOWN	Date	FEBRUARY 26TH 2025	Design	LC
Rev No.		Rev. Date		Drawn:-	JB

PROJECT No. **AA20-007**



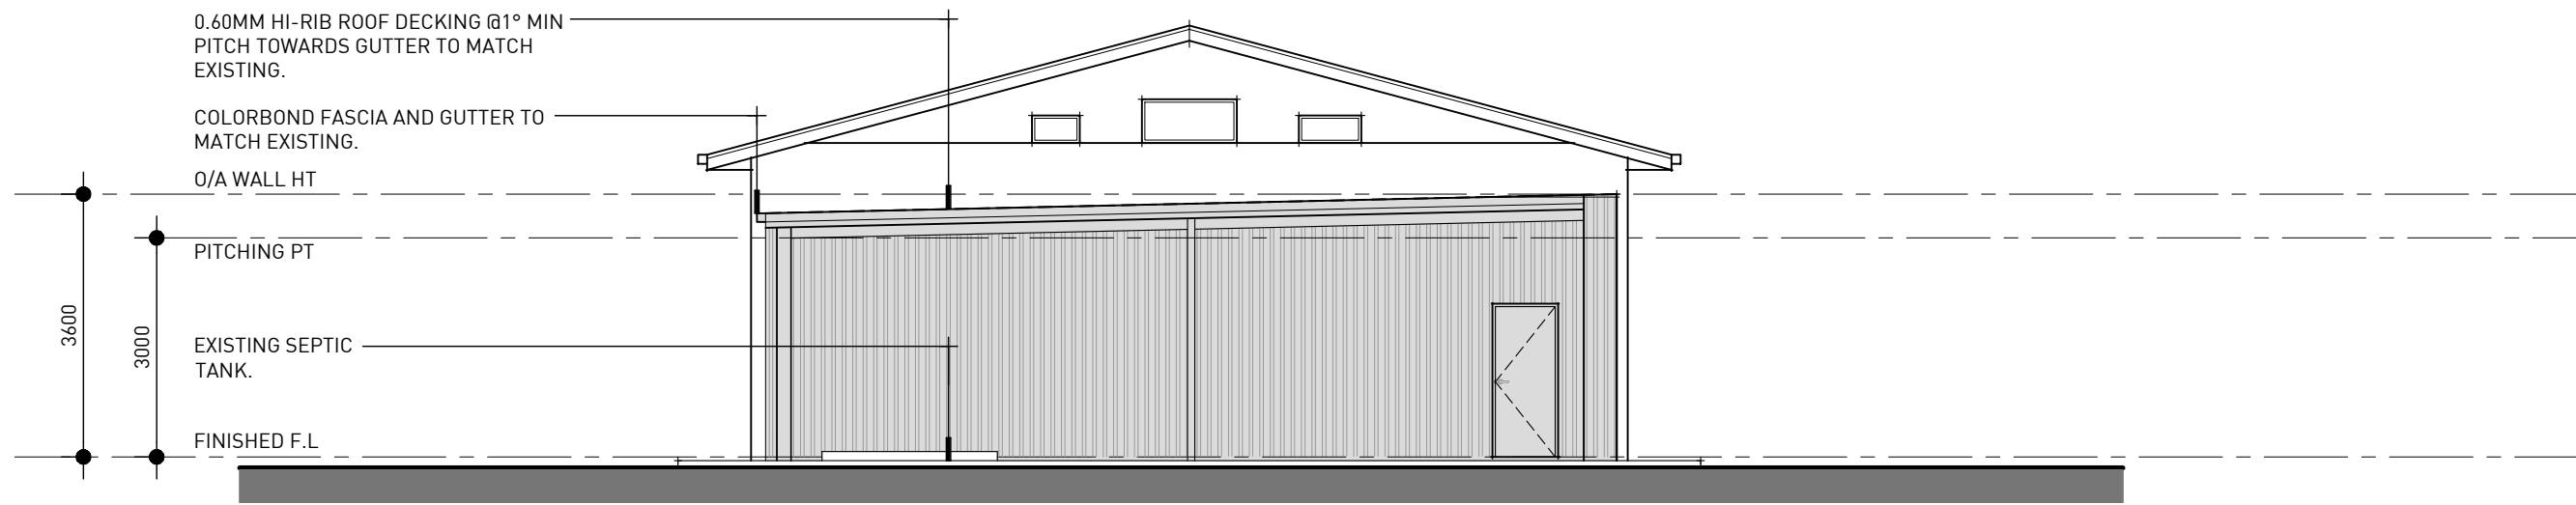

AREAS:

EXISTING SHED	570.45 m²
PROPOSED SHED EXTENSION	123.80 m²
OVERALL TOTAL	694.25 m²

SPECIFICATIONS:


AS PER TONKIN ENGINEERING:	
C3	125 TFB COLUMN WITH FB @ MIDSPAN.
BR1	Ø12 ROD BRACING WITH TENSION DEVICE.
DH1	150 PFC DOOR HEAD.
M1	150 X 50 X 3.0MM RHS MULLION.
RB6	200UB22 ROOF BEAM.
WB1	Ø16 ROD BRACING WITH TENSION DEVICE.

SOUTH WEST ELEVATION

1:100

4

A02

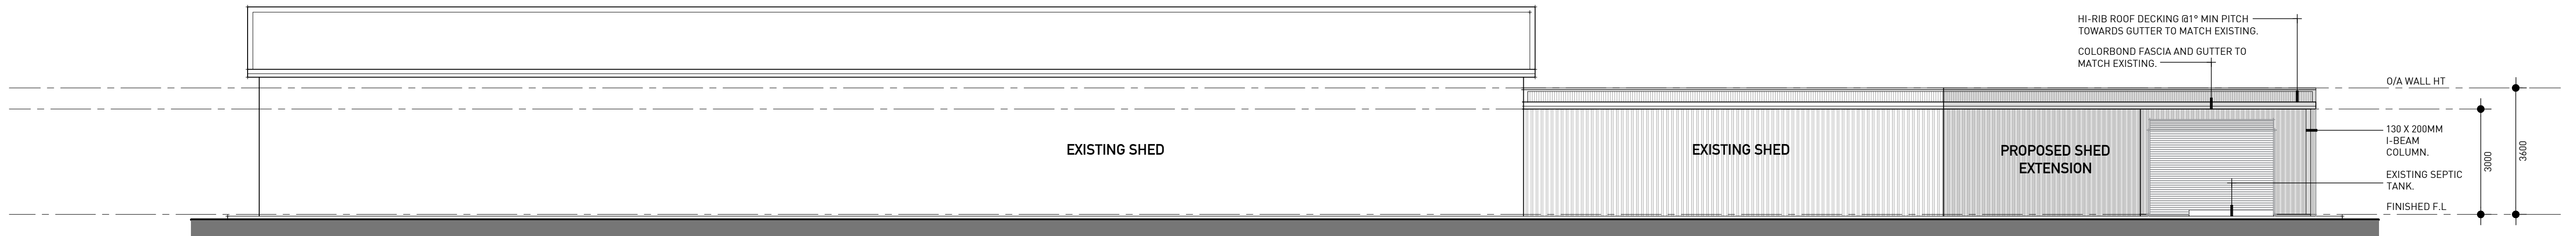


NORTH WEST ELEVATION

1:100

3

A02

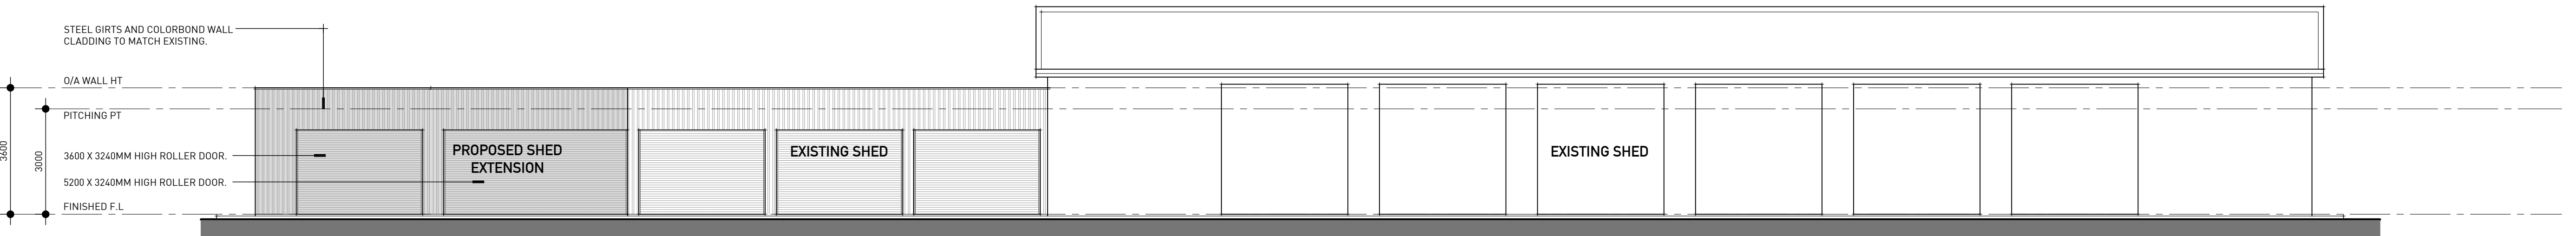


SOUTH EAST ELEVATION

1:100

2

A02

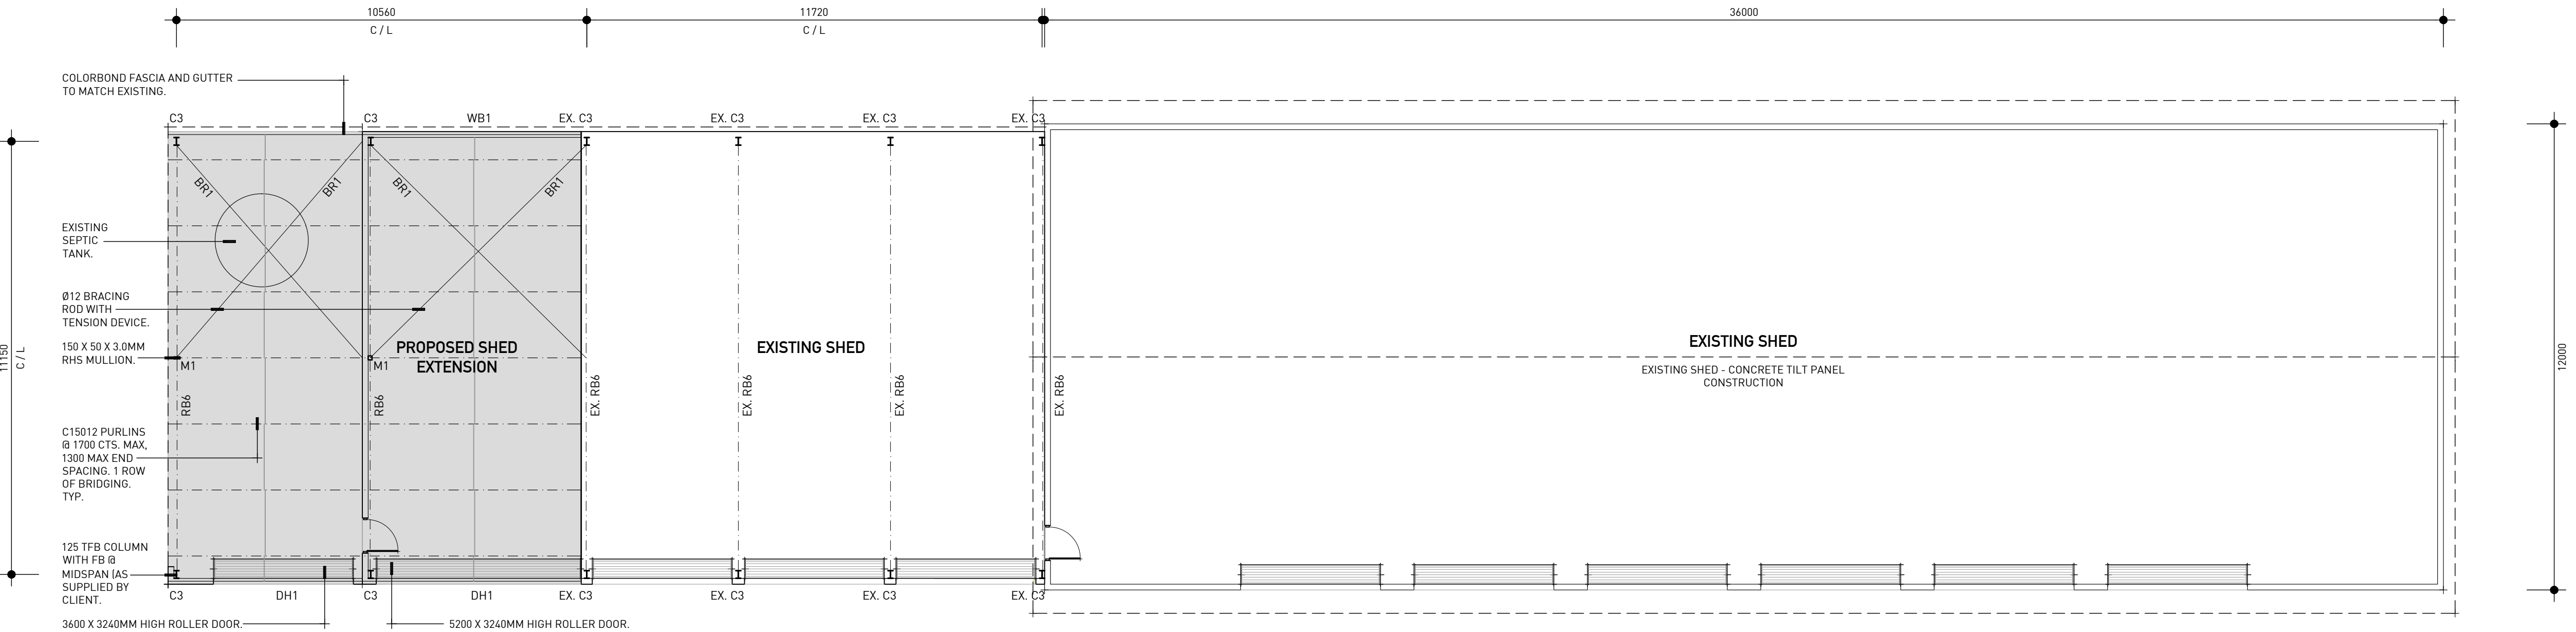

GROUND FLOOR PLAN

1:100

1

A02




SHEET No WD - A02

Project	PROPOSED SHED EXTENSION & PERGOLA OVER EXISTING FIRE PIT	
Client	RICHARD BAKER	
Location	LOT 4 MURRAY STREET, GOL GOL NSW	
Scale	AS SHOWN	Design LC
Rev No.	Rev. Date	Drawn:- JB


PROJECT No.

AA20-007




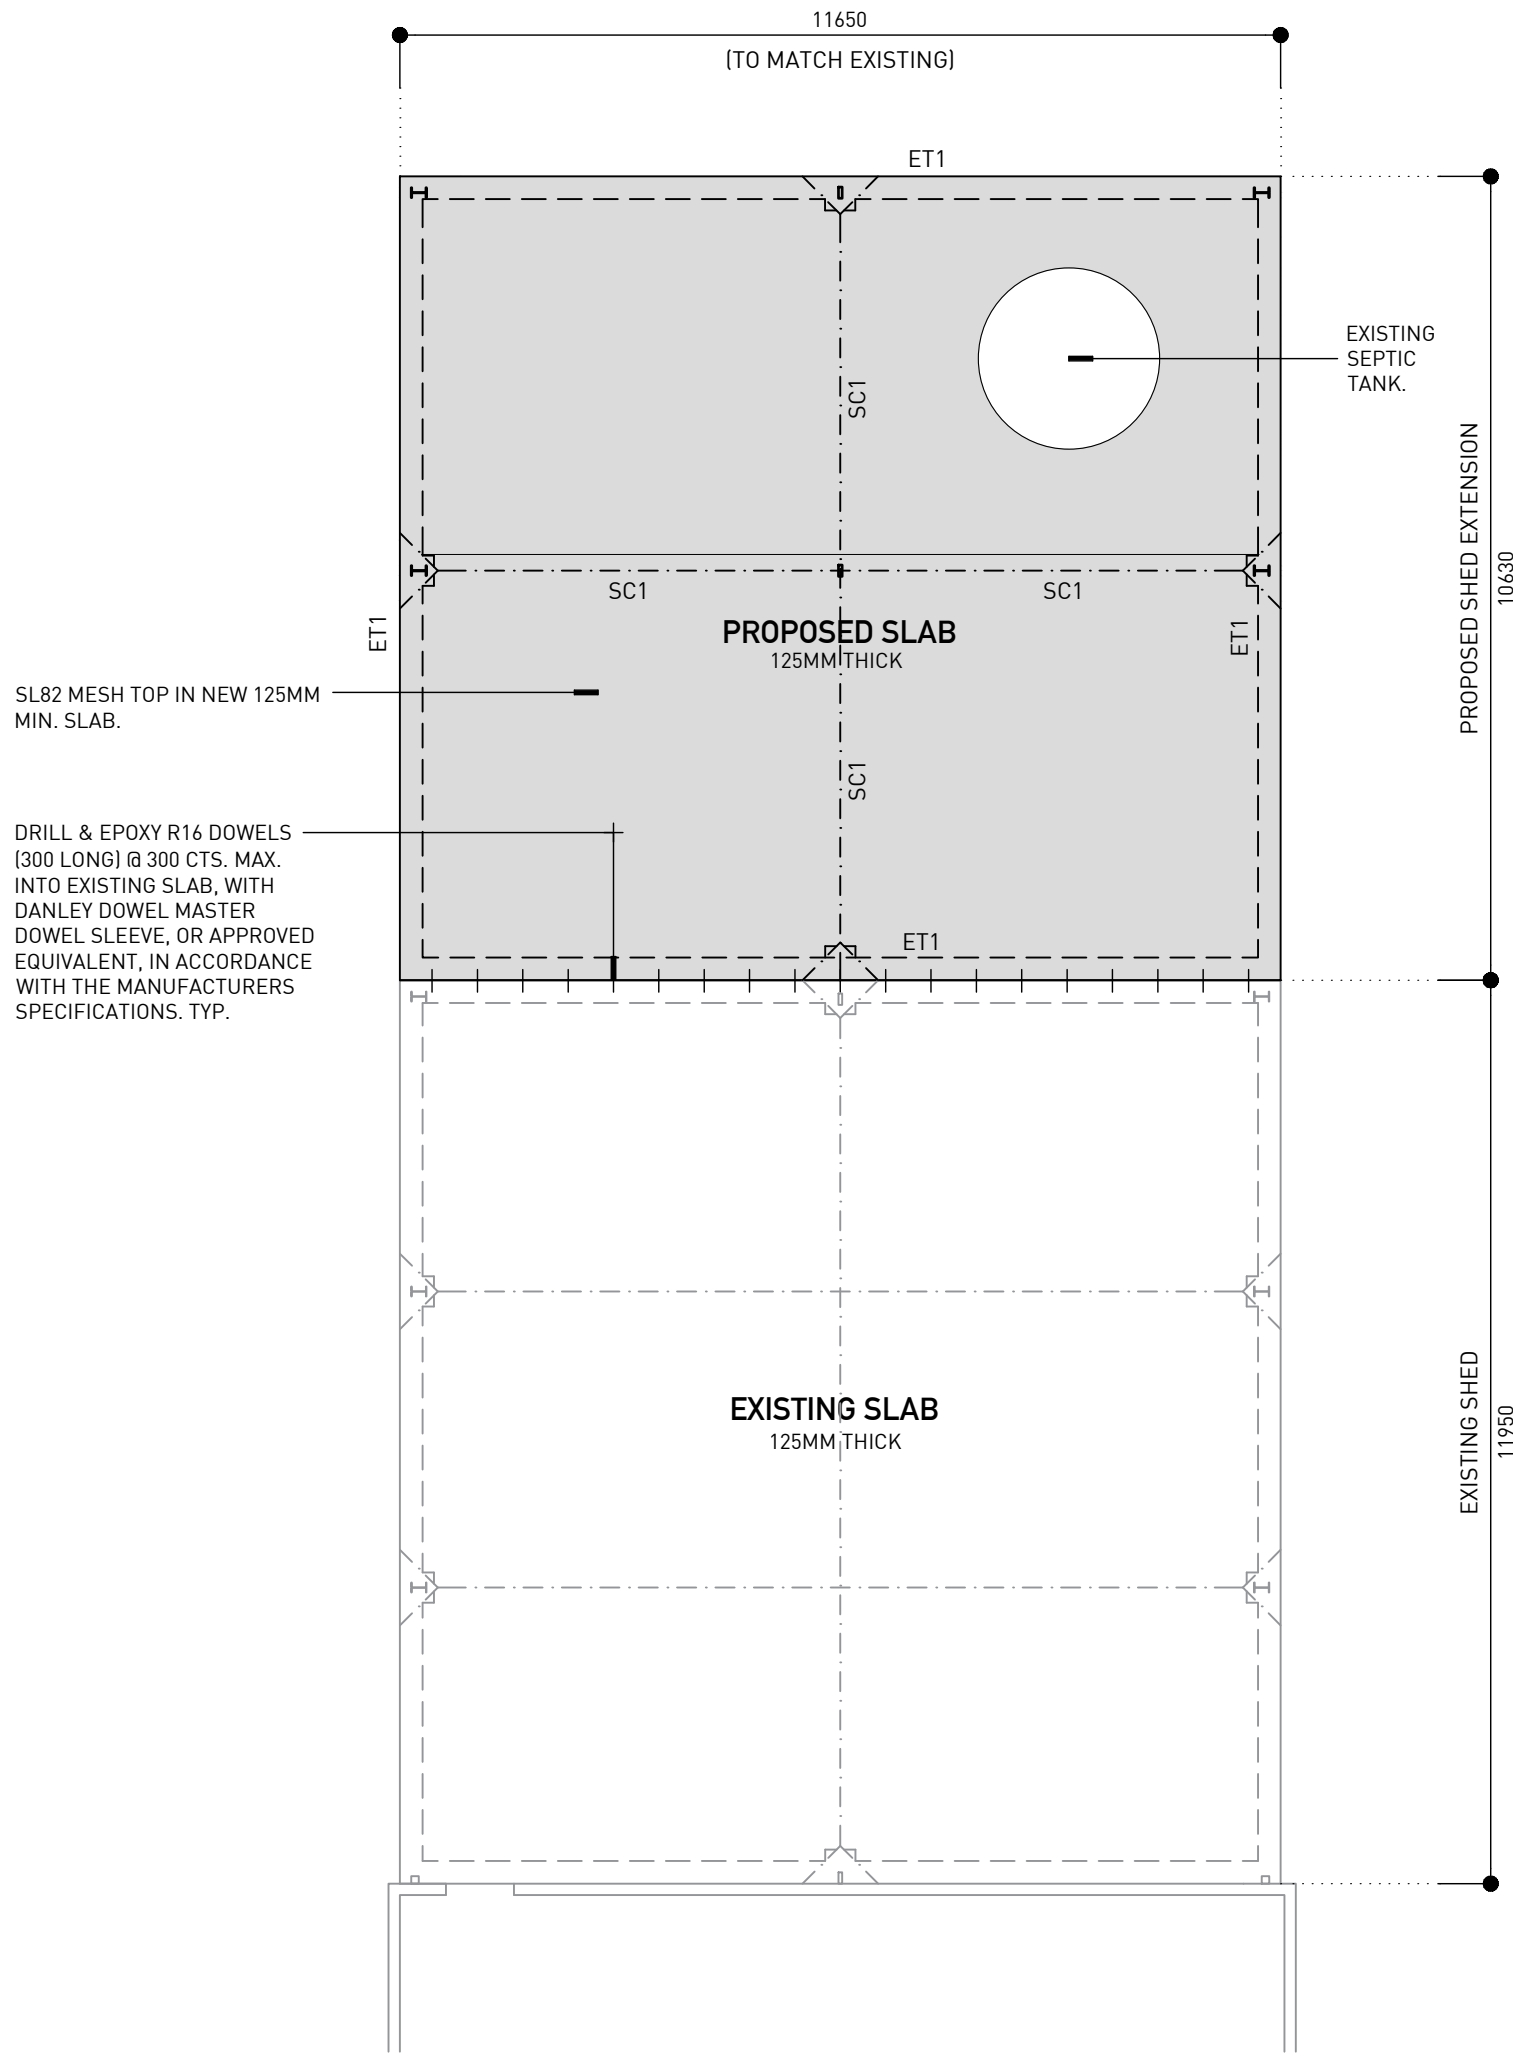


SLAB SECTION	1	A03
1:100		

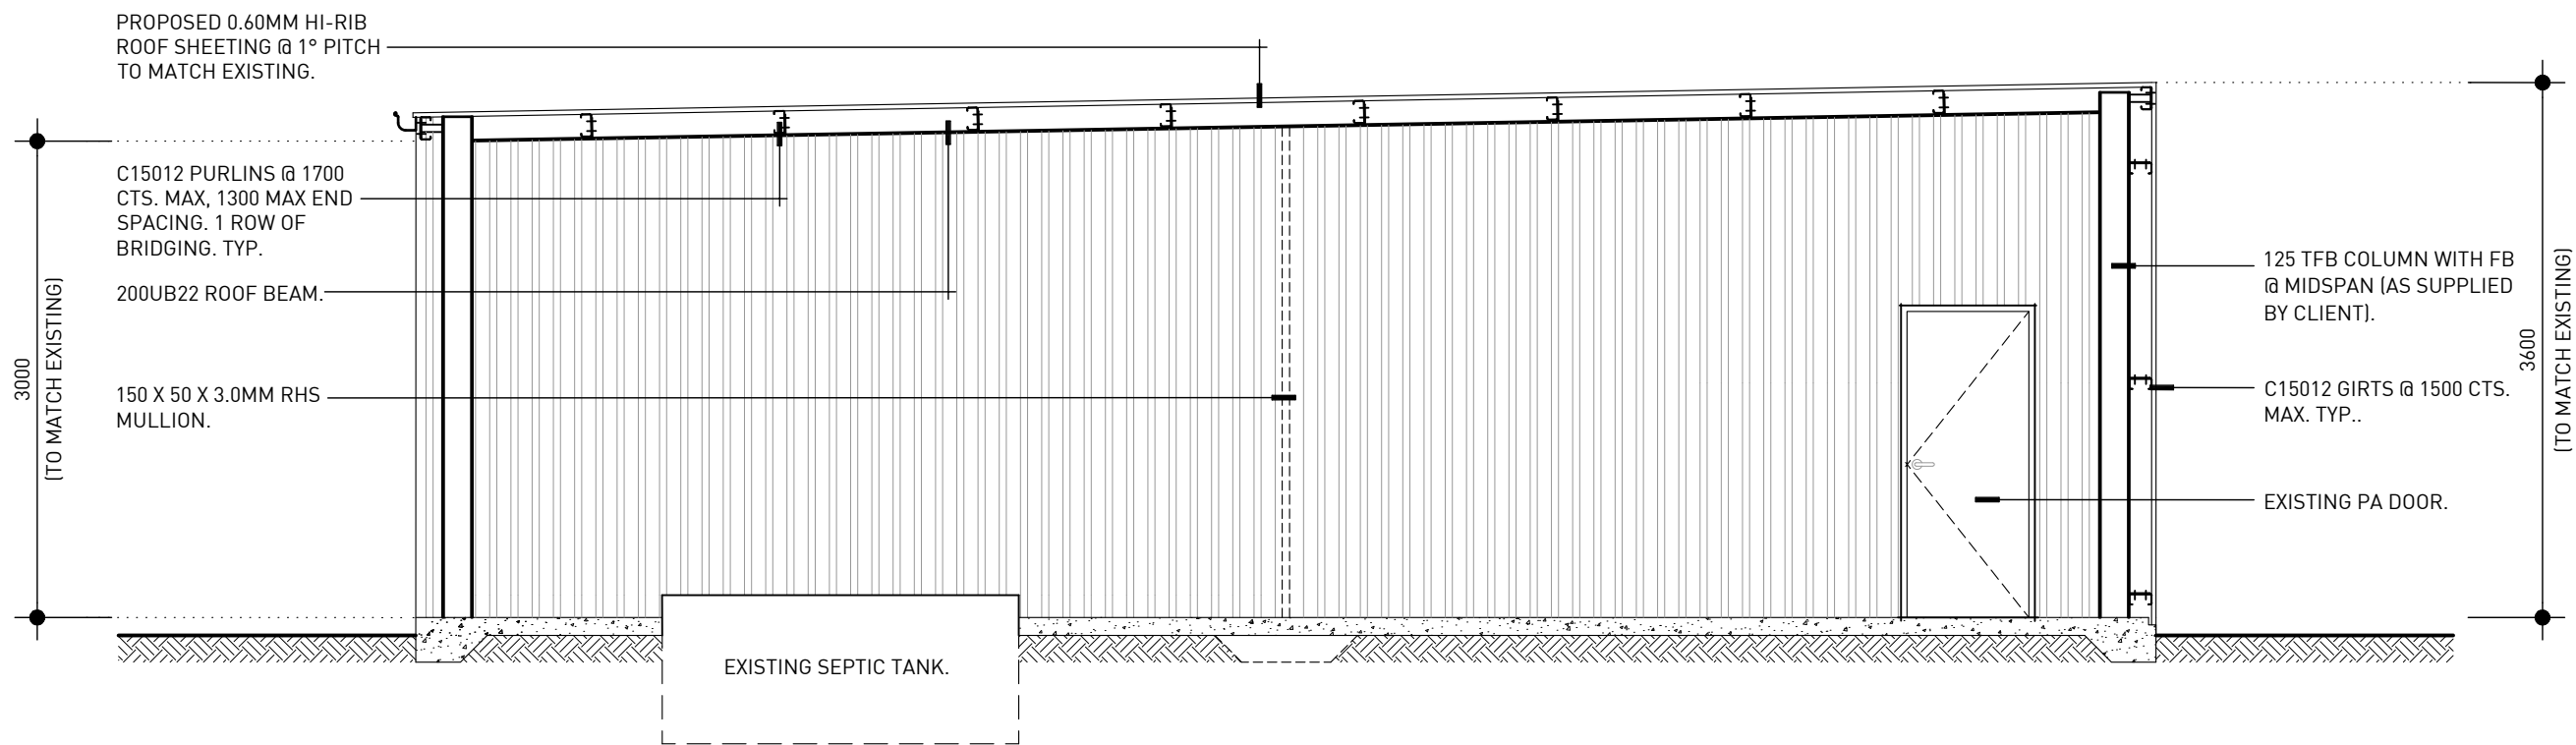

SHED SECTION	2	A03
1:50		

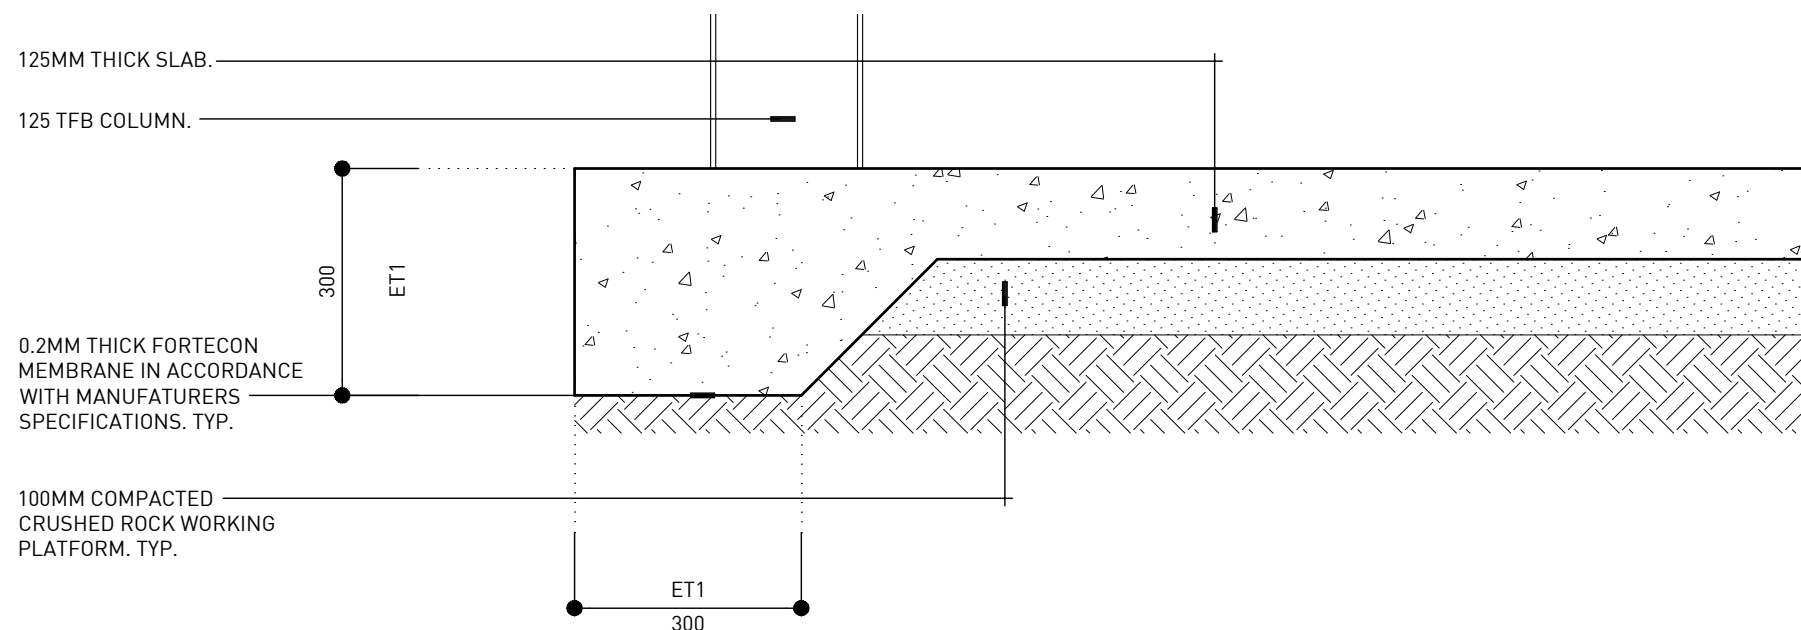

ET1: EDGE THICKENING DETAIL	3	A03
1:10		

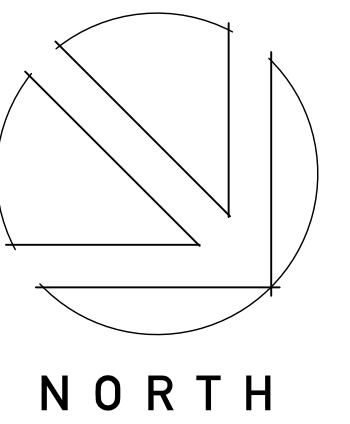


SHEET No	WD - A03	
Project	PROPOSED SHED EXTENSION & PERGOLA OVER EXISTING FIRE PIT	
Client	RICHARD BAKER	
Location	LOT 4 MURRAY STREET, GOL GOL NSW	
Scale	AS SHOWN	Design LC
Rev No.	Rev. Date	Drawn:- JB


PROJECT No. **AA20-007**






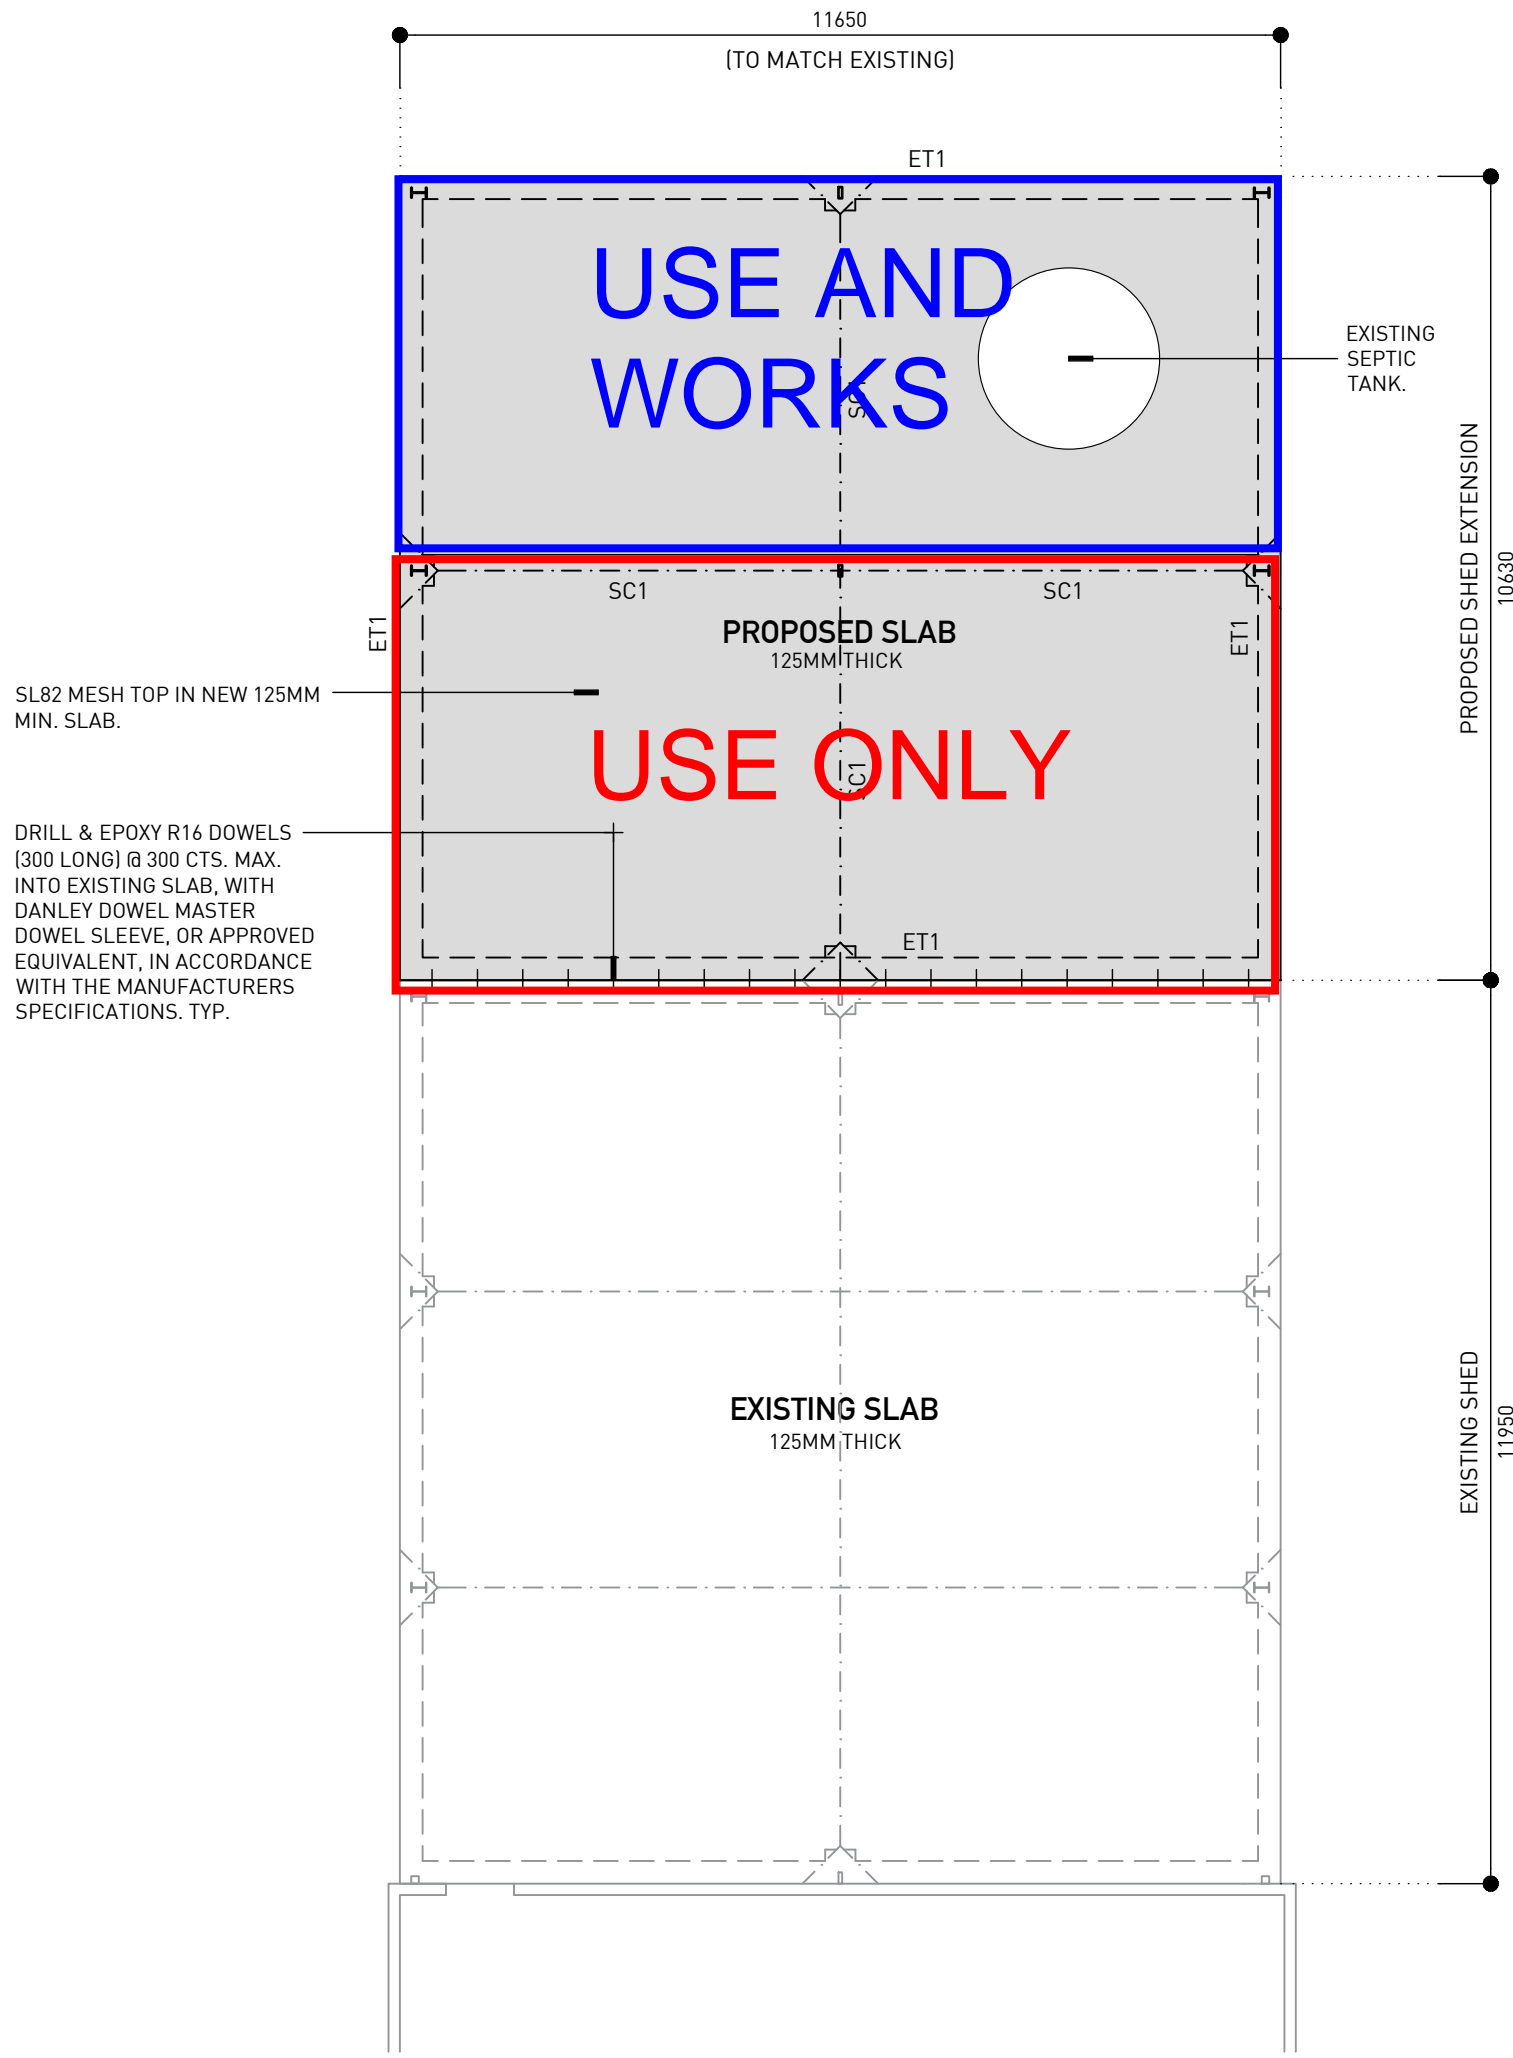


SLAB SECTION 1:100	1	A03
-----------------------	---	-----

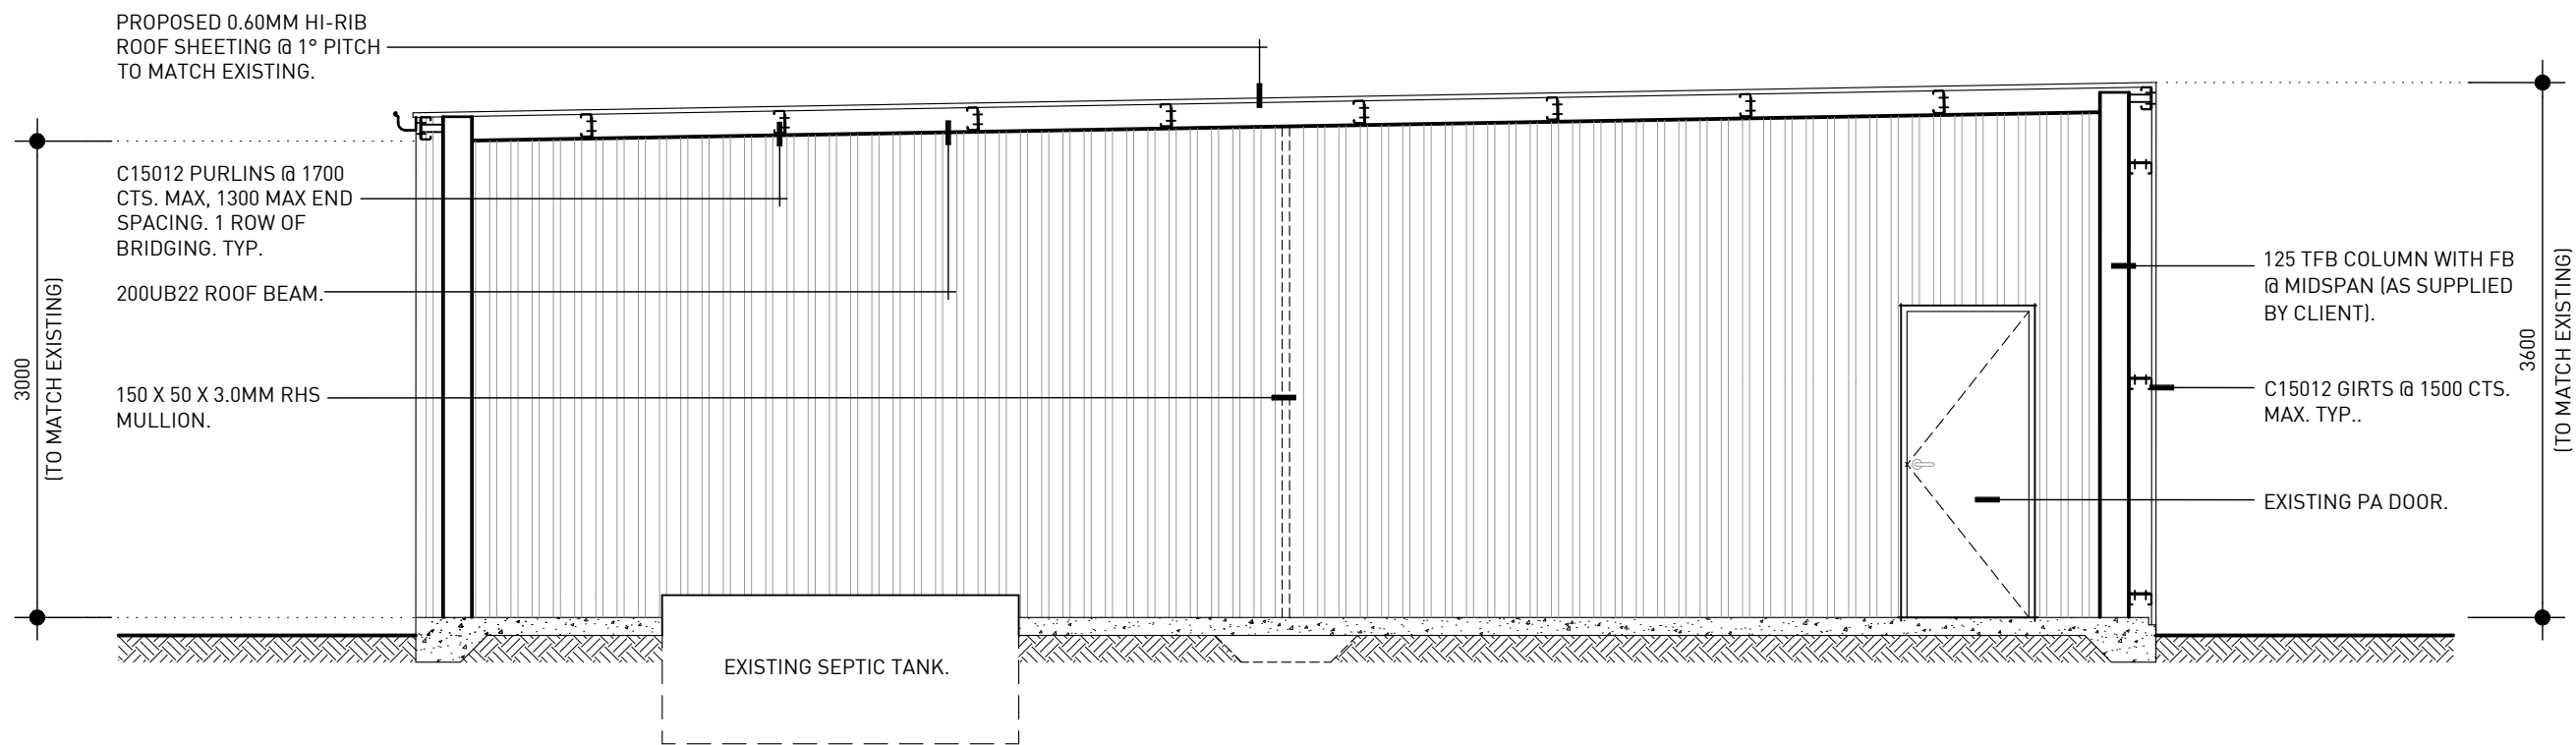

SHED SECTION 1:50	2	A03
----------------------	---	-----

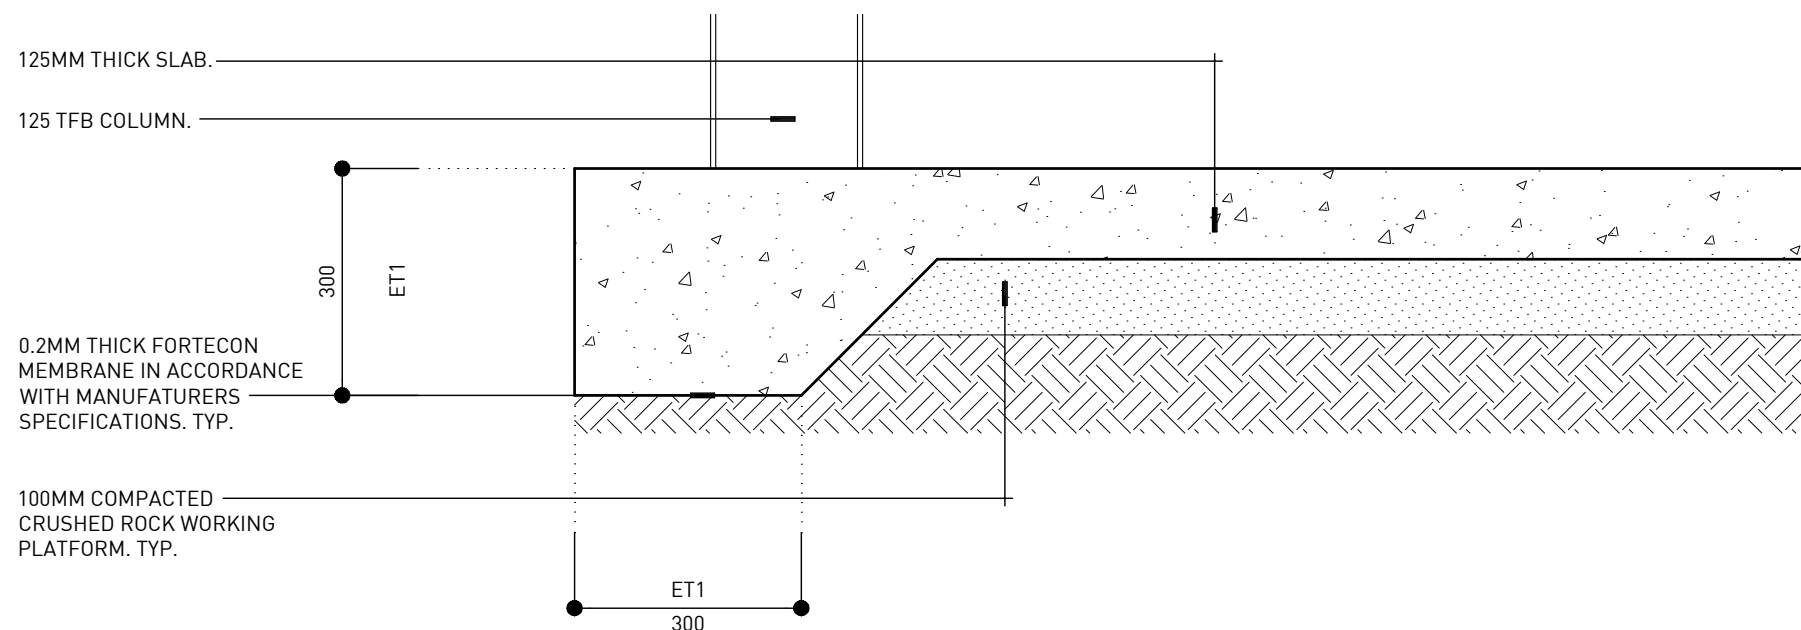

ET1: EDGE THICKENING DETAIL 1:10	3	A03
-------------------------------------	---	-----

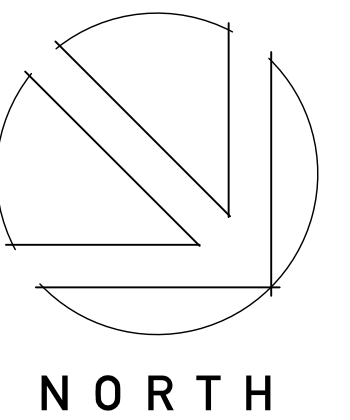

SHEET No		WD - A03
Project	PROPOSED SHED EXTENSION & PERGOLA OVER EXISTING FIRE PIT	
Client	RICHARD BAKER	
Location	LOT 4 MURRAY STREET, GOL GOL NSW	
Scale	AS SHOWN	Date FEBRUARY 26TH 2025 Design LC
Rev No.	Rev. Date	Drawn:- JB

PROJECT No. **AA20-007**

