




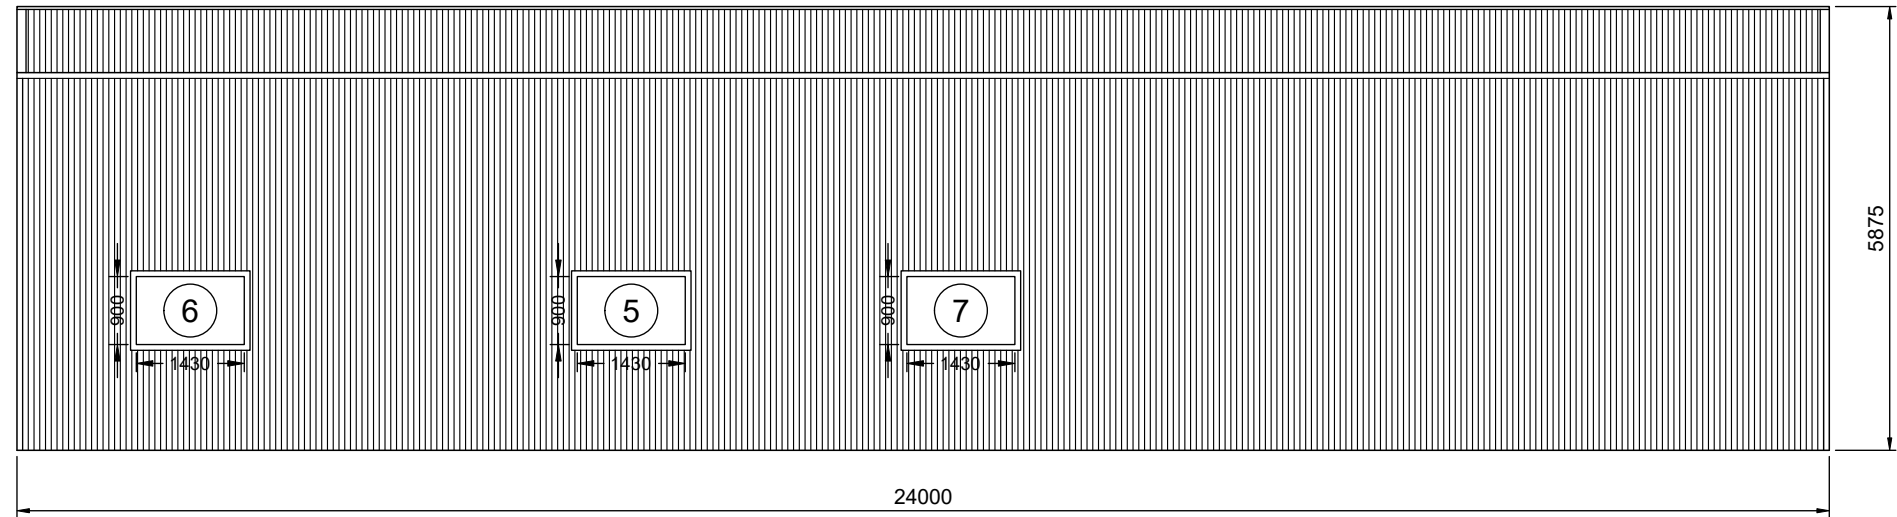


2 LEFT ELEVATION
2 SCALE: 1:100

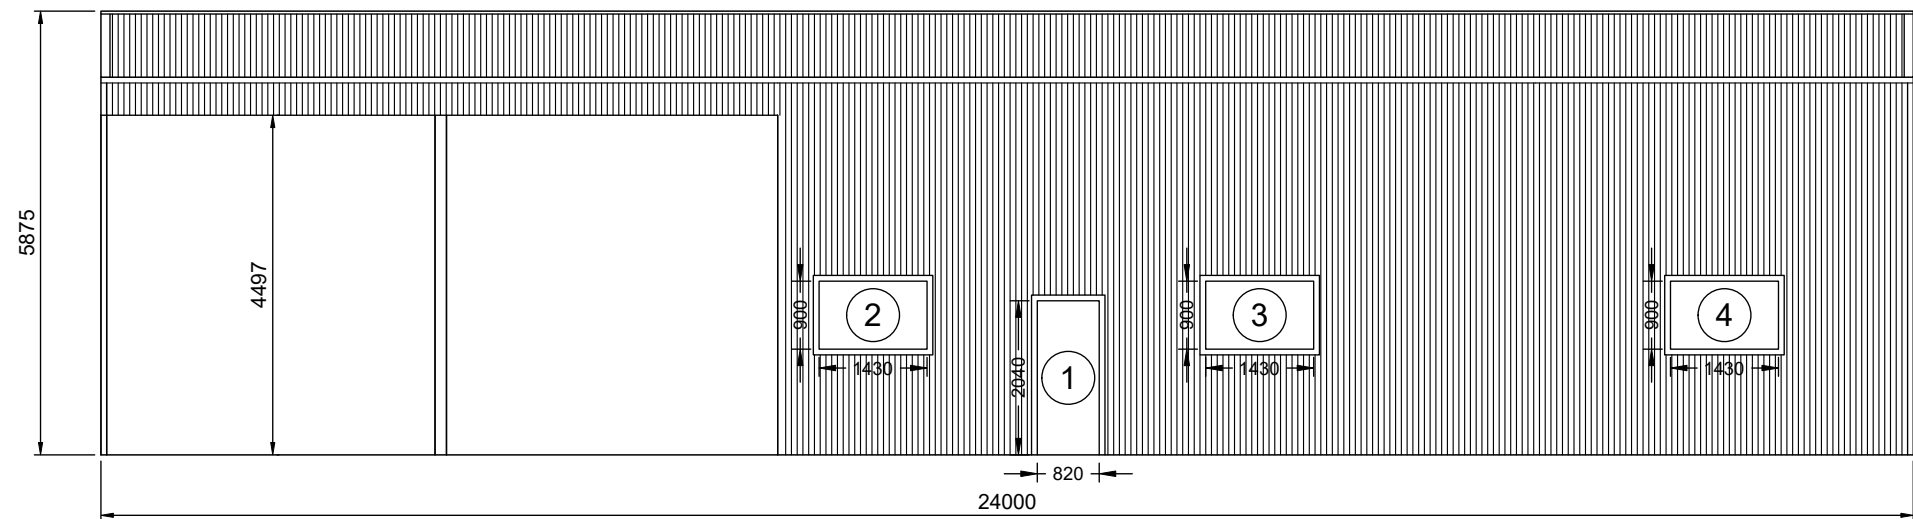

1 RIGHT ELEVATION
2 SCALE: 1:100

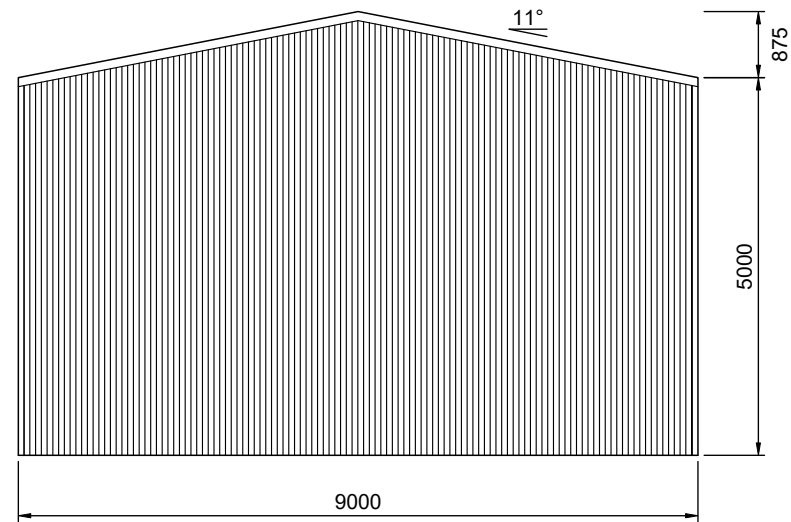

1 REAR ELEVATION
3 SCALE: 1:100 FRAME #6

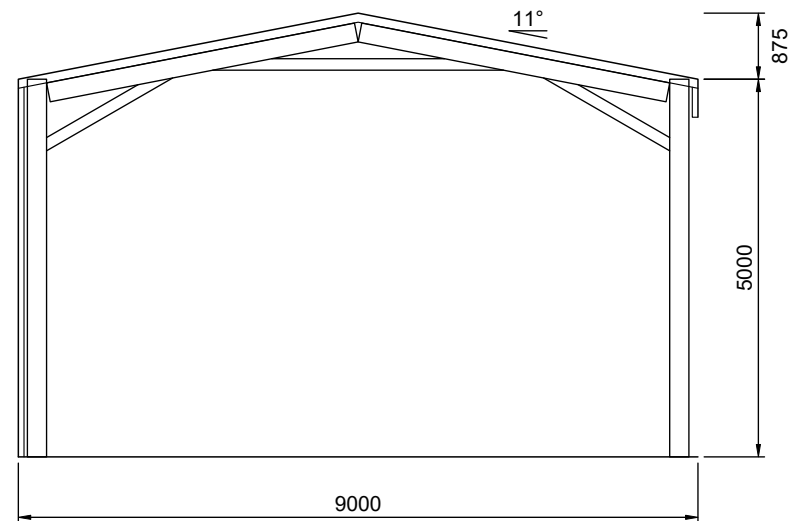

2 FRONT ELEVATION
3 SCALE: 1:100 FRAME #1