




NORTH ELEVATION

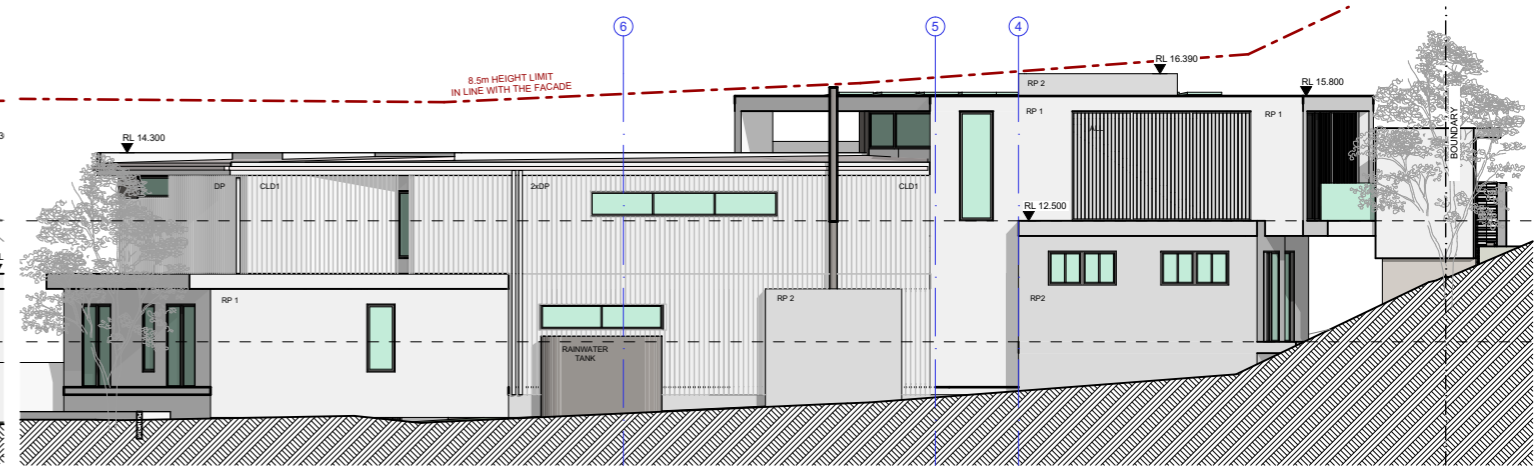


SOUTH ELEVATION

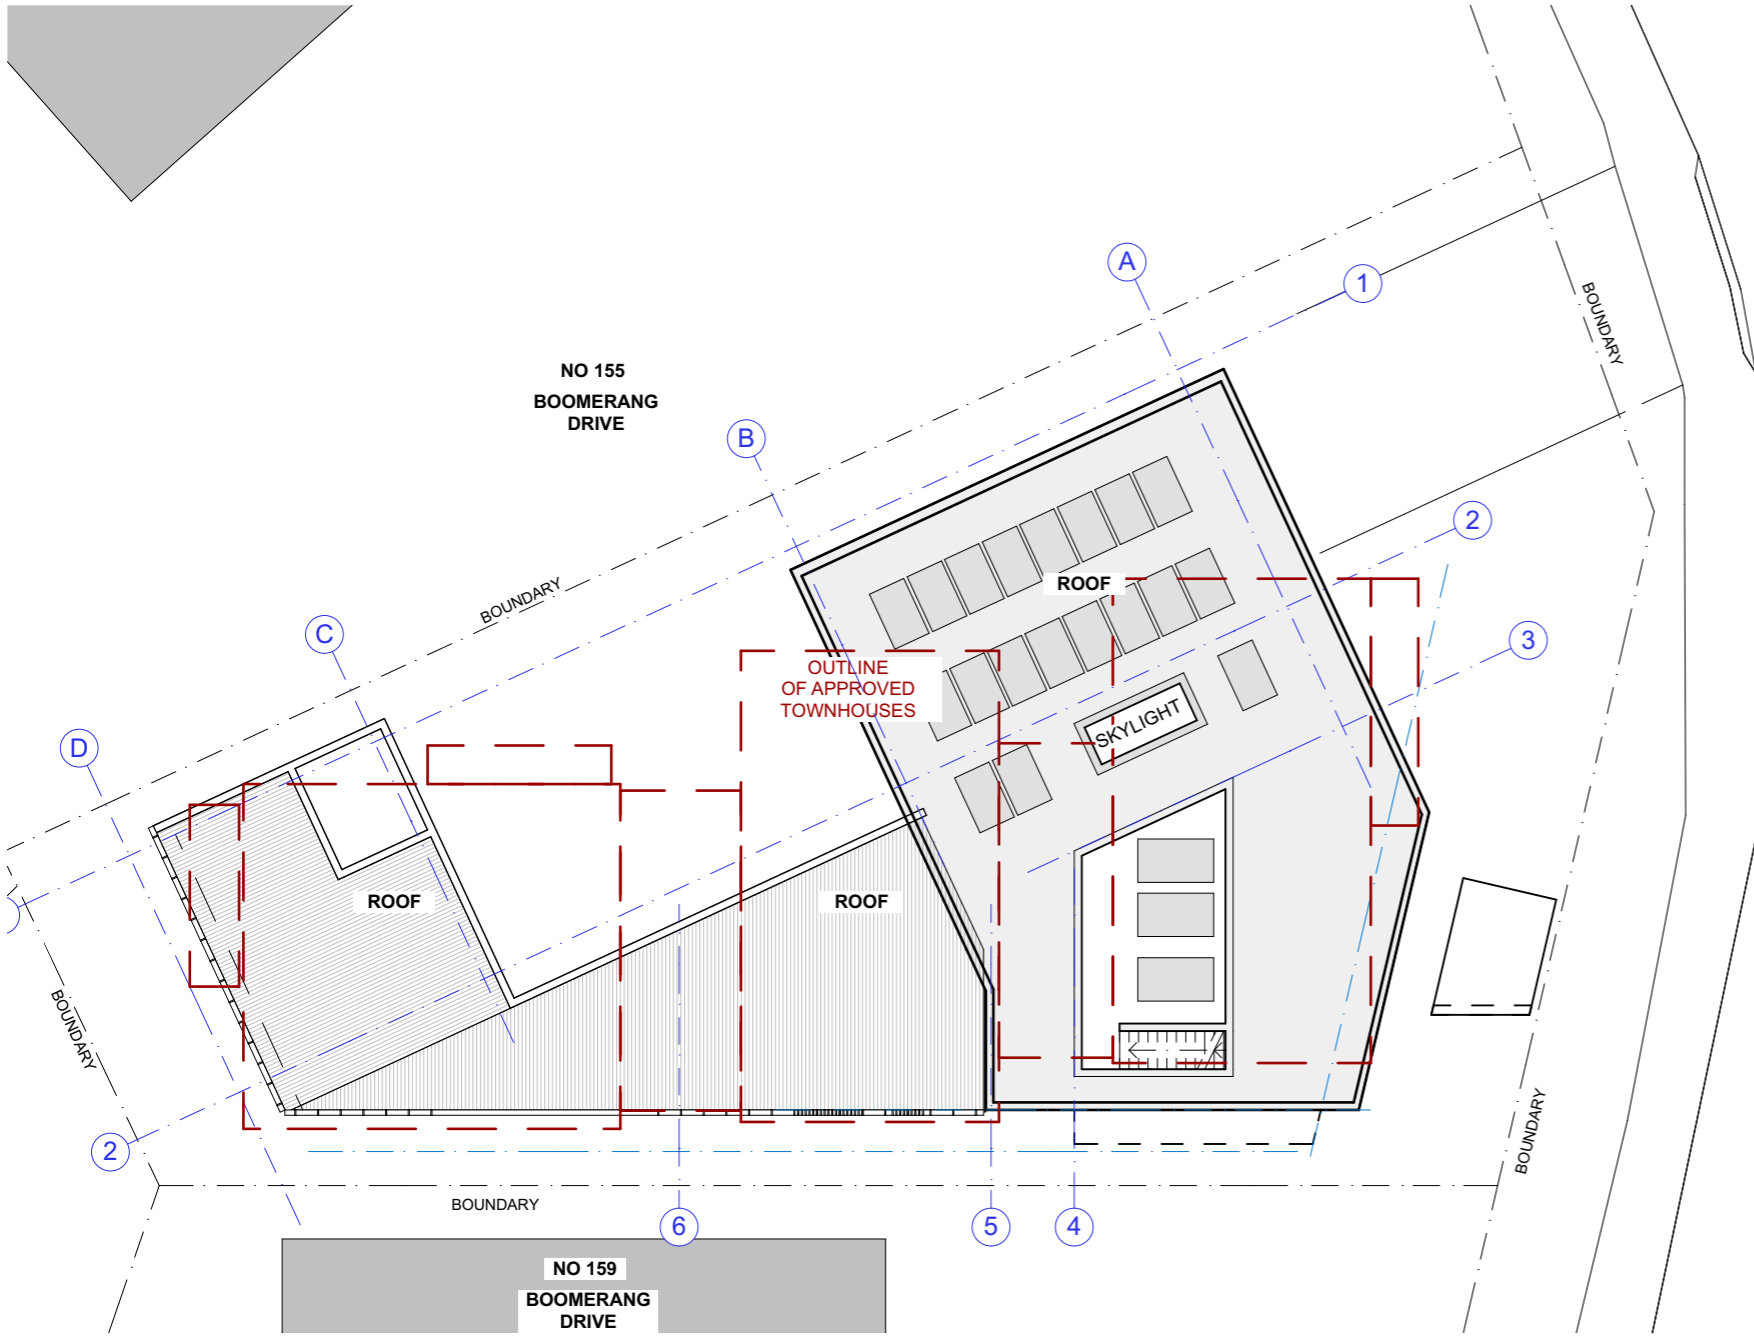

ROOF PLAN

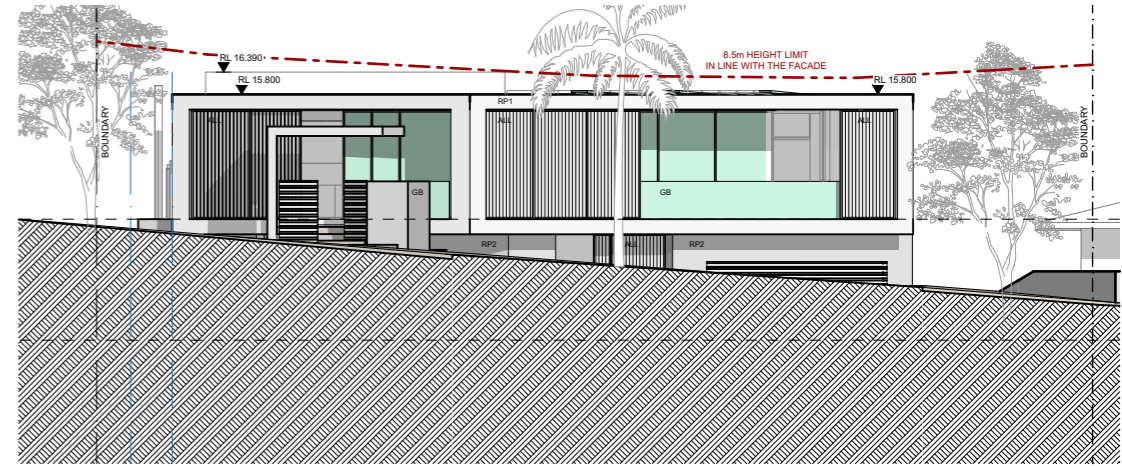

EAST ELEVATION

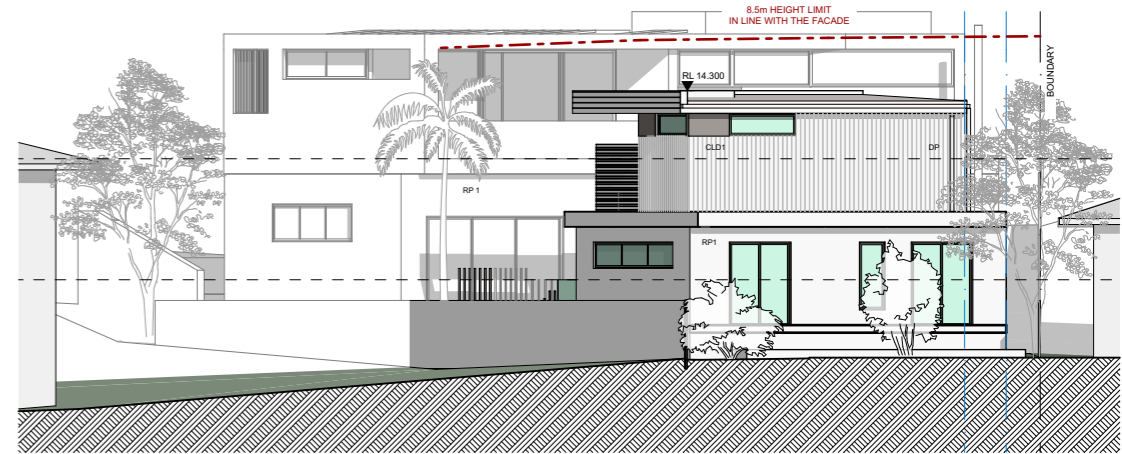

WEST ELEVATION

Rev	Date
A	DA SUBMISSION 12/06/2025

LAZA DESIGN STUDIO	BONDI BEACH / PACIFIC PALMS	LAZA.COM.AU
DRAWING:	NOTIFICATION PLAN	SCALE: 1:200
CLIENT:	ADAM + LORI SALT	PROJECT NO: 159
PROJECT:	NEW HOUSE	DRAWN BY: LG
ADDRESS:	157 BOOMERANG DR BOOMERANG BEACH	DRAWING NO: DA18 A

LAZA
DESIGN STUDIO