


LEGEND:

- EDP - EXISTING DOWNPIPE
- EDP - REMOVE AND CAP EXISTING DOWNPIPE
- DP - PROPOSED DOWNPIPE
- S - EXISTING AND PROPOSED SMOKE ALARM TO COMPLY WITH AS 3786 & NCC VOLUME TWO PART 9.5 - TO BE INTER-CONNECTED TO CONSUMER MAINS
- EMB - ELECTRICAL METERBOX
- WM - WATER METER
- TAP - RELOCATE EXISTING TAP
- TAP - EXISTING TAP

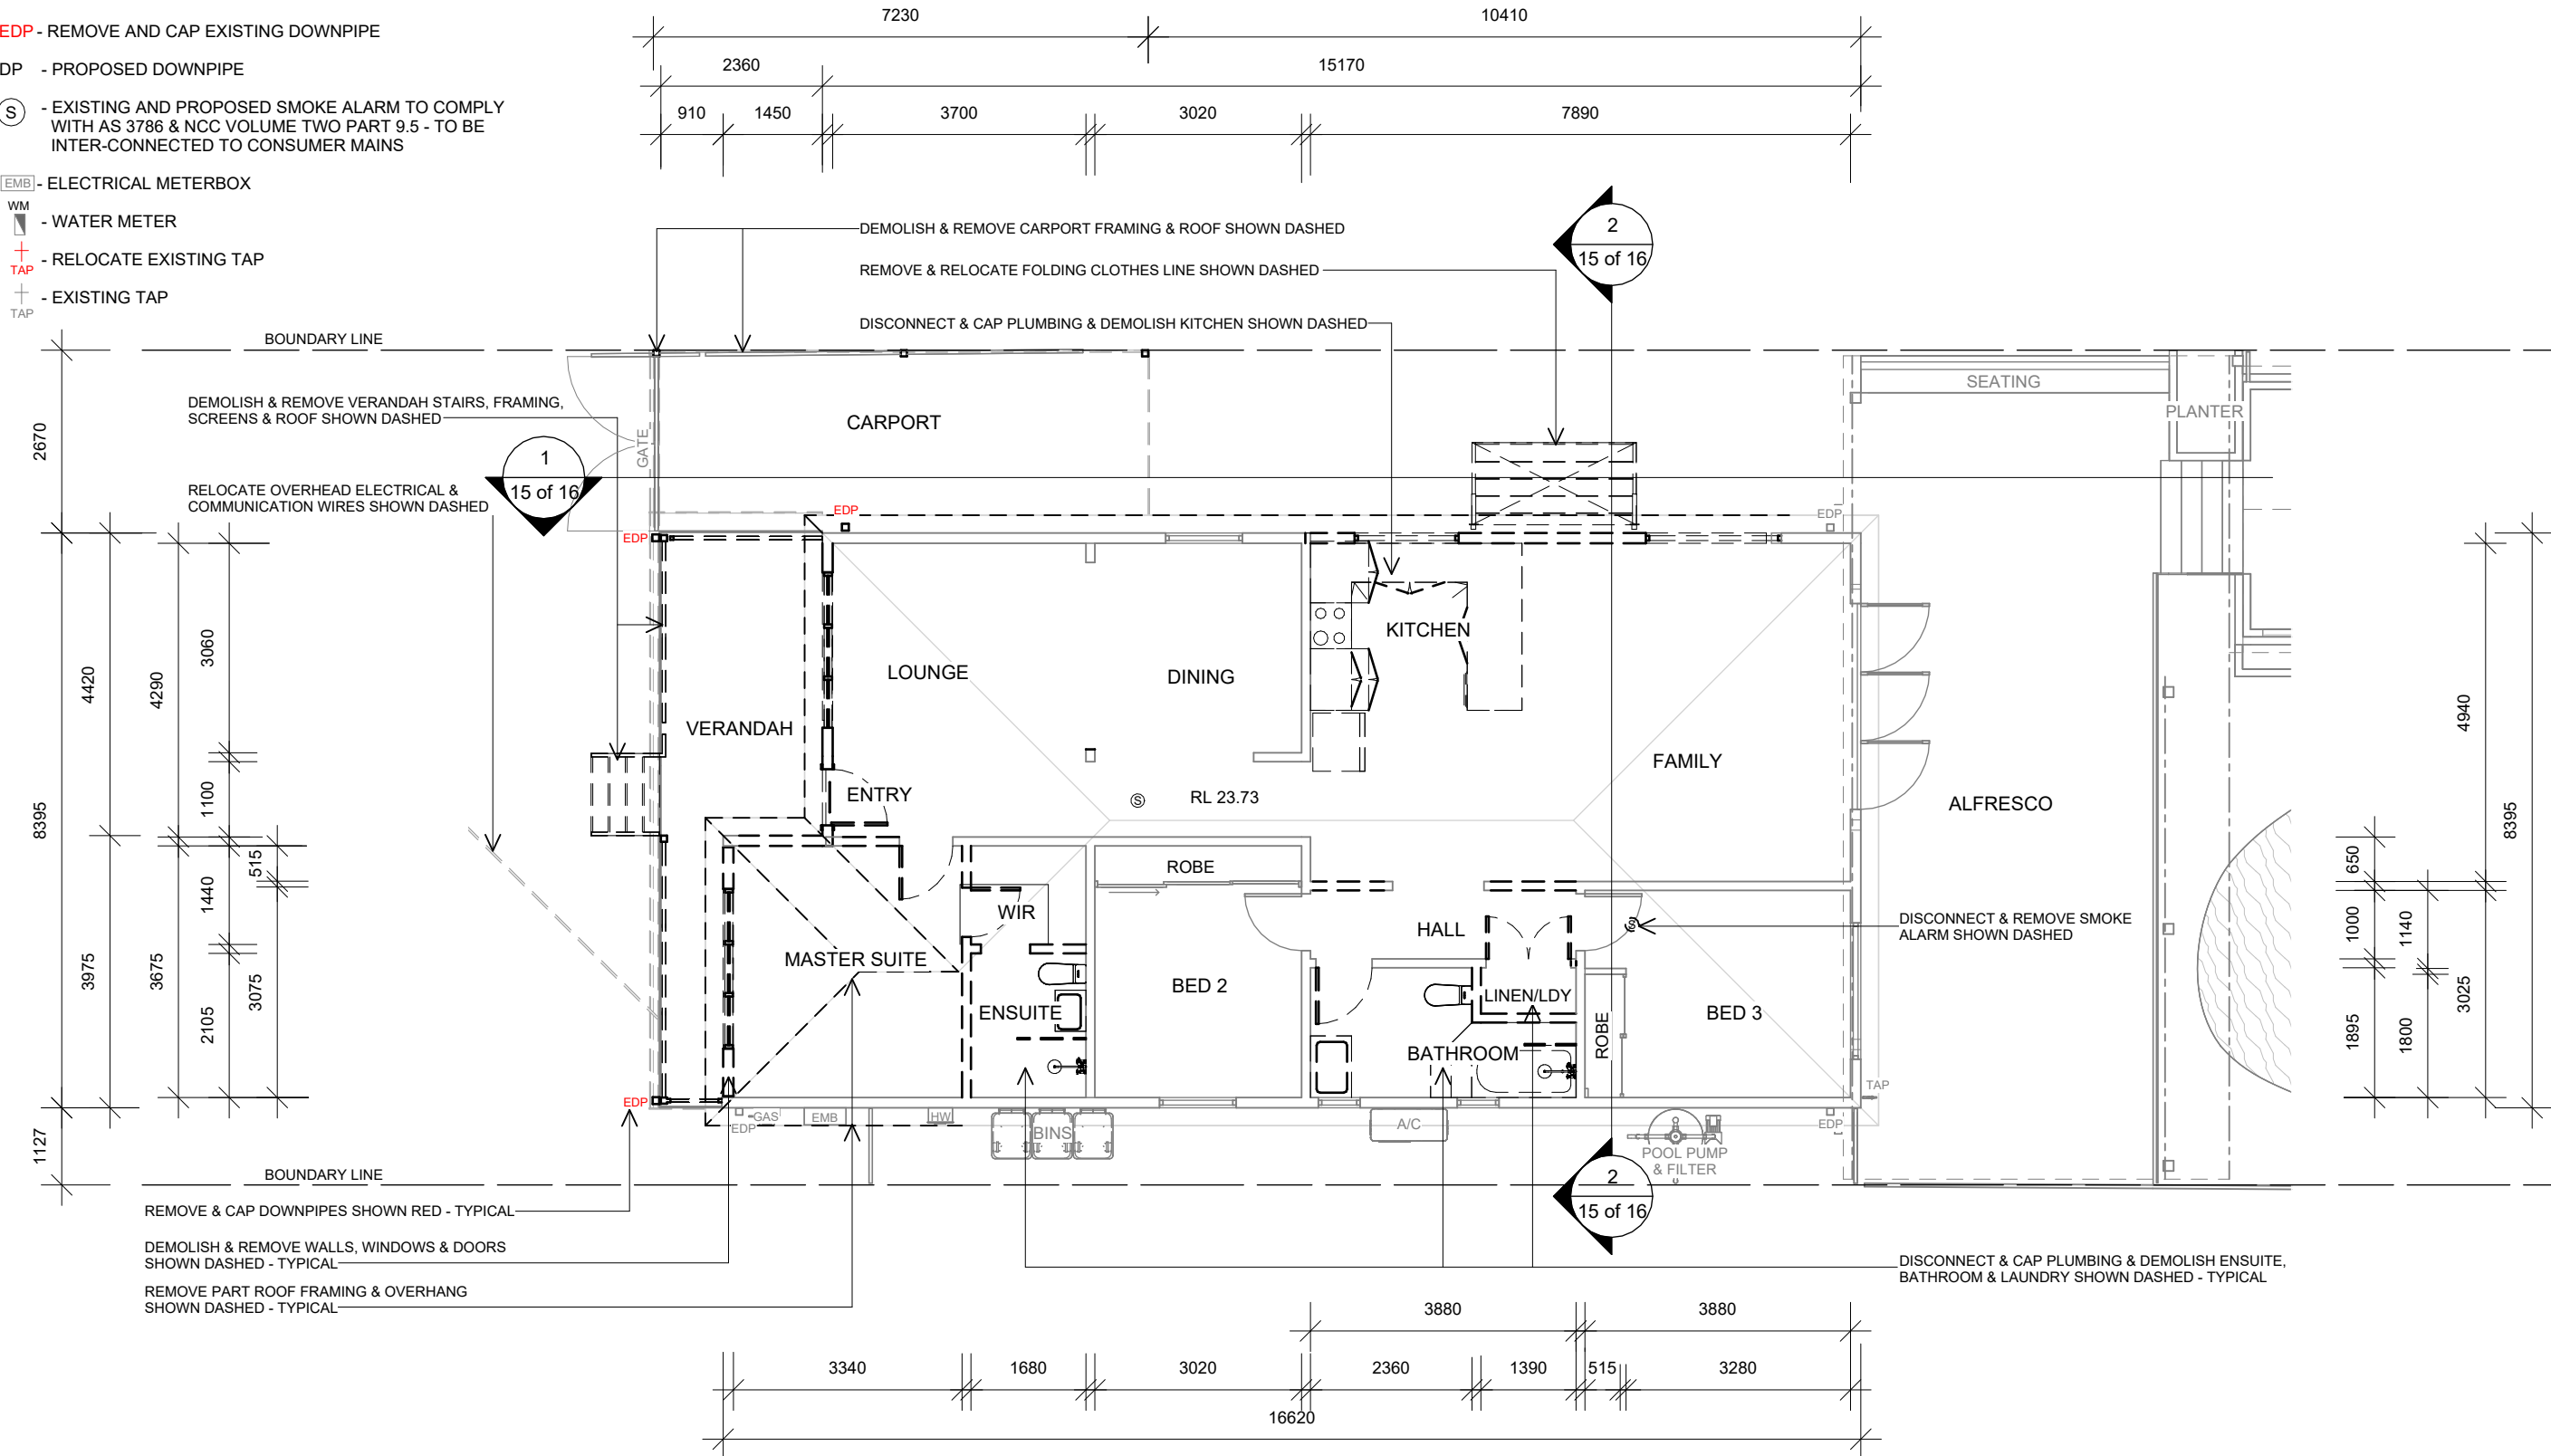

1 Existing Ground Floor
1 : 100

NOTE: DEMOLITION SHOWN DASHED - TYPICAL

DA ONLY NOT FOR CONSTRUCTION

* FIGURED DIMENSIONS TAKE PREFERENCE TO SCALING


* CHECK ALL DIMENSIONS ON SITE PRIOR TO CONSTRUCTION

* EXTENT OF CUT AND FILL TO BE CONFIRMED ON SITE PRIOR TO CONSTRUCTION

REZIDRAFT
AUSTRALIA
Dreams have a beginning, let's build yours
ABN: 86 682 428 996
m: 0404 869 057 e: rezidraft@gmail.com

bdaa
BUILDING DESIGNERS
ASSOCIATION OF AUSTRALIA
Member no. 2109-16

bdaa
ACCREDITED
BUILDING DESIGNER
Low Rise Accreditation no. 6331

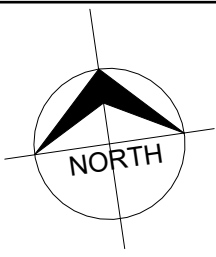

For: Mr & Mrs Brennan

At: 29 Clifford Street, Panania

ISSUE:

Existing Floor Plan / Demolition Plan		CONTACT BYDA PRIOR TO CONSTRUCTION https://www.byda.com.au/ Phone: 1100	
Project number	R020922	09 of 16	
Date	May 2025		
Drawn by	SL		
Checked by	Checker	Scale Printed on A3	1 : 100