



1 West Elevation  
1 : 100

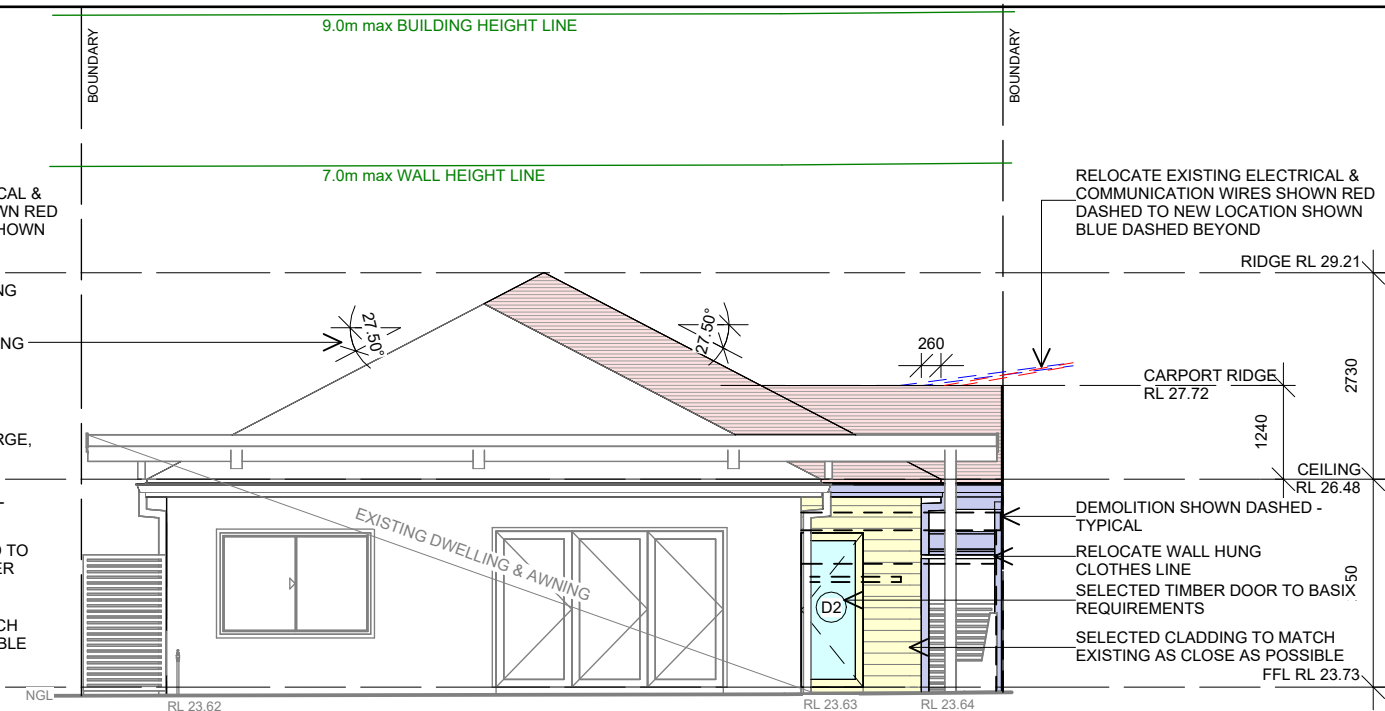

2 East Elevation  
1 : 100

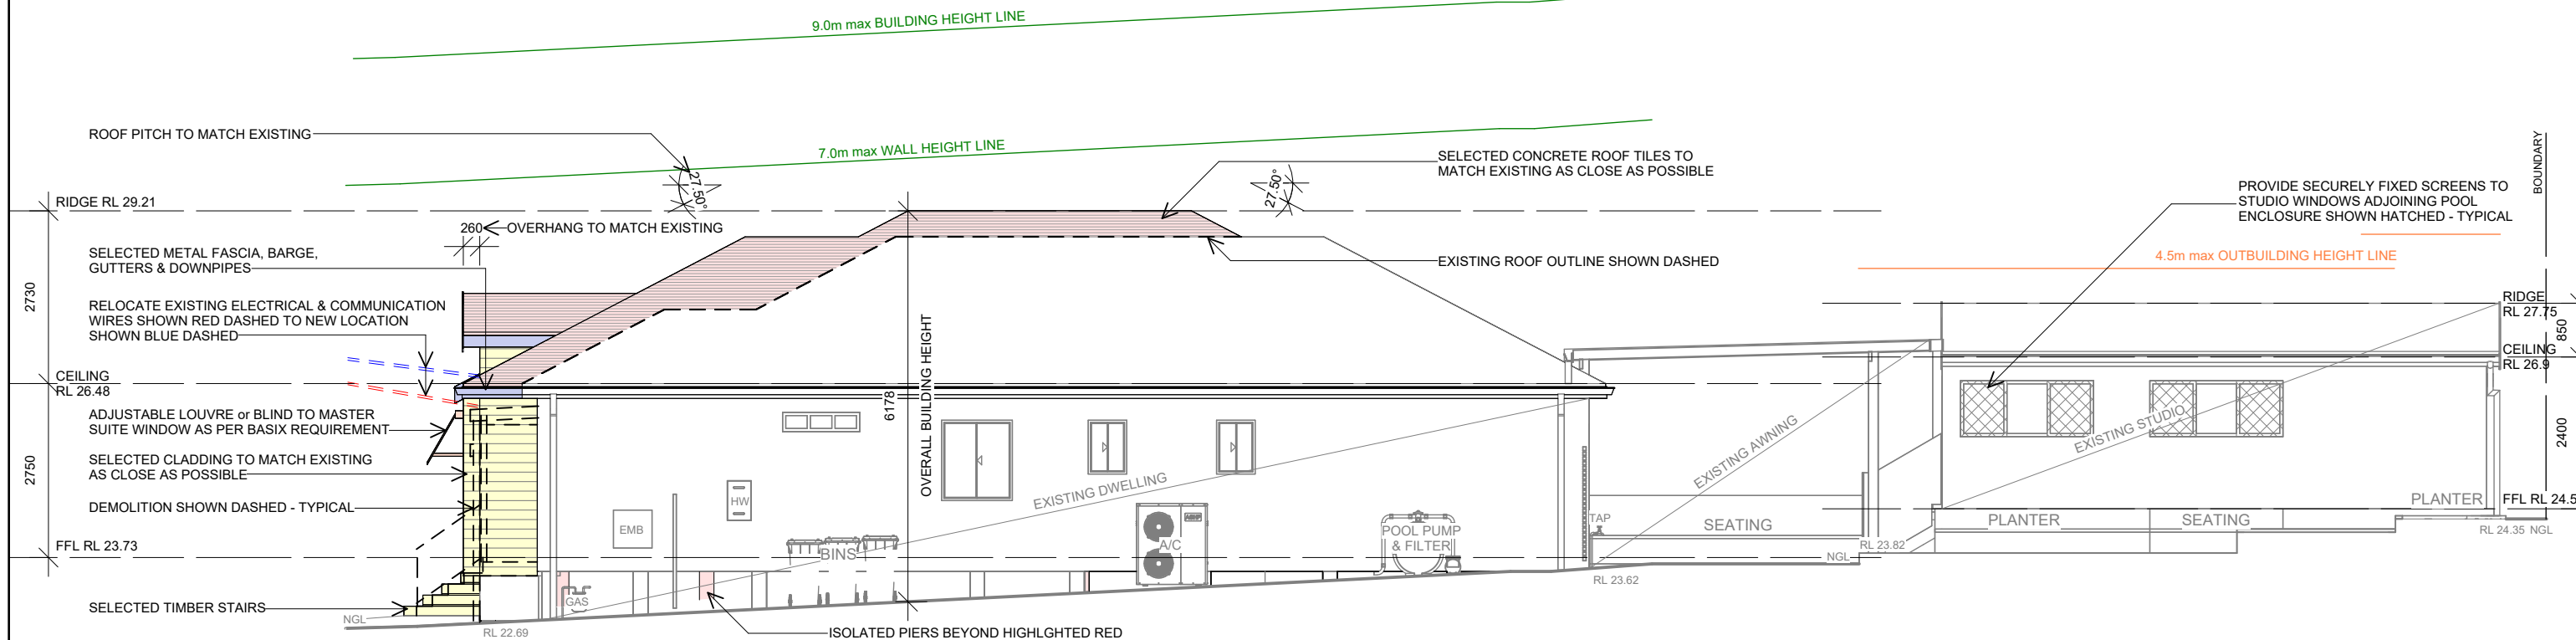

3 South Elevation  
1 : 100

DA ONLY NOT FOR CONSTRUCTION

\* FIGURED DIMENSIONS TAKE PREFERENCE TO SCALING  
\* CHECK ALL DIMENSIONS ON SITE PRIOR TO CONSTRUCTION  
\* EXTENT OF CUT AND FILL TO BE CONFIRMED ON SITE PRIOR TO CONSTRUCTION

**REZIDRAFT**  
AUSTRALIA  
Dreams have a beginning, let's build yours  
ABN: 86 682 428 996  
m: 0404 869 057 e: rezidraft@gmail.com

**bdac**  
BUILDING DESIGNERS  
ASSOCIATION OF AUSTRALIA  
Member no. 2109-16

**bdac**  
ACCREDITED  
BUILDING DESIGNER  
Low Rise Accreditation no. 6331


For: Mr & Mrs Brennan  
At: 29 Clifford Street, Panania

ISSUE:

Elevations


Project number	R020922	13 of 16
Date	May 2025	
Drawn by	SL	
Checked by	Checker	Scale Printed on A3
		1 : 100

CONTACT BYDA PRIOR TO CONSTRUCTION  
<https://www.byda.com.au/>  
Phone: 1100

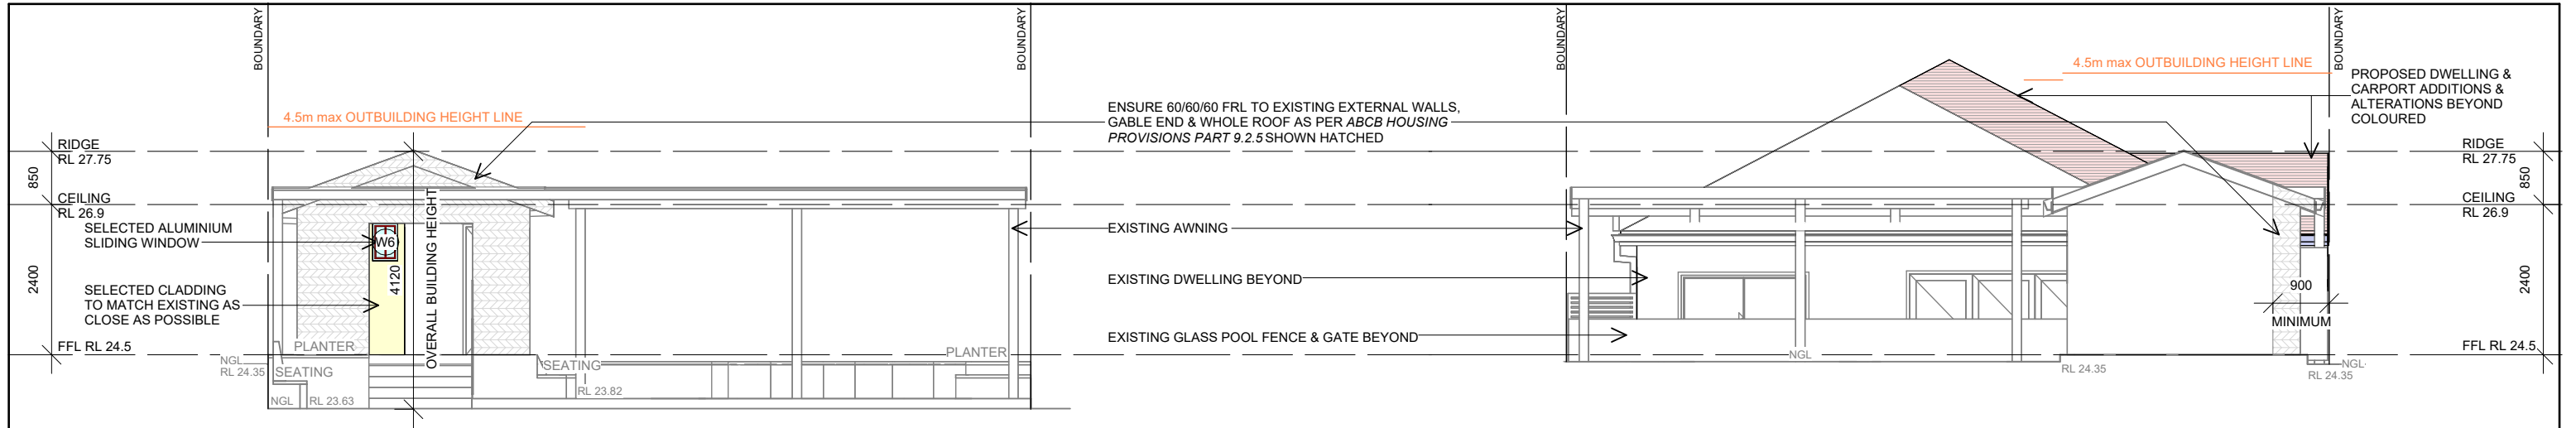

1 Studio West Elevation  
1 : 100

2 Studio East Elevation  
1 : 100

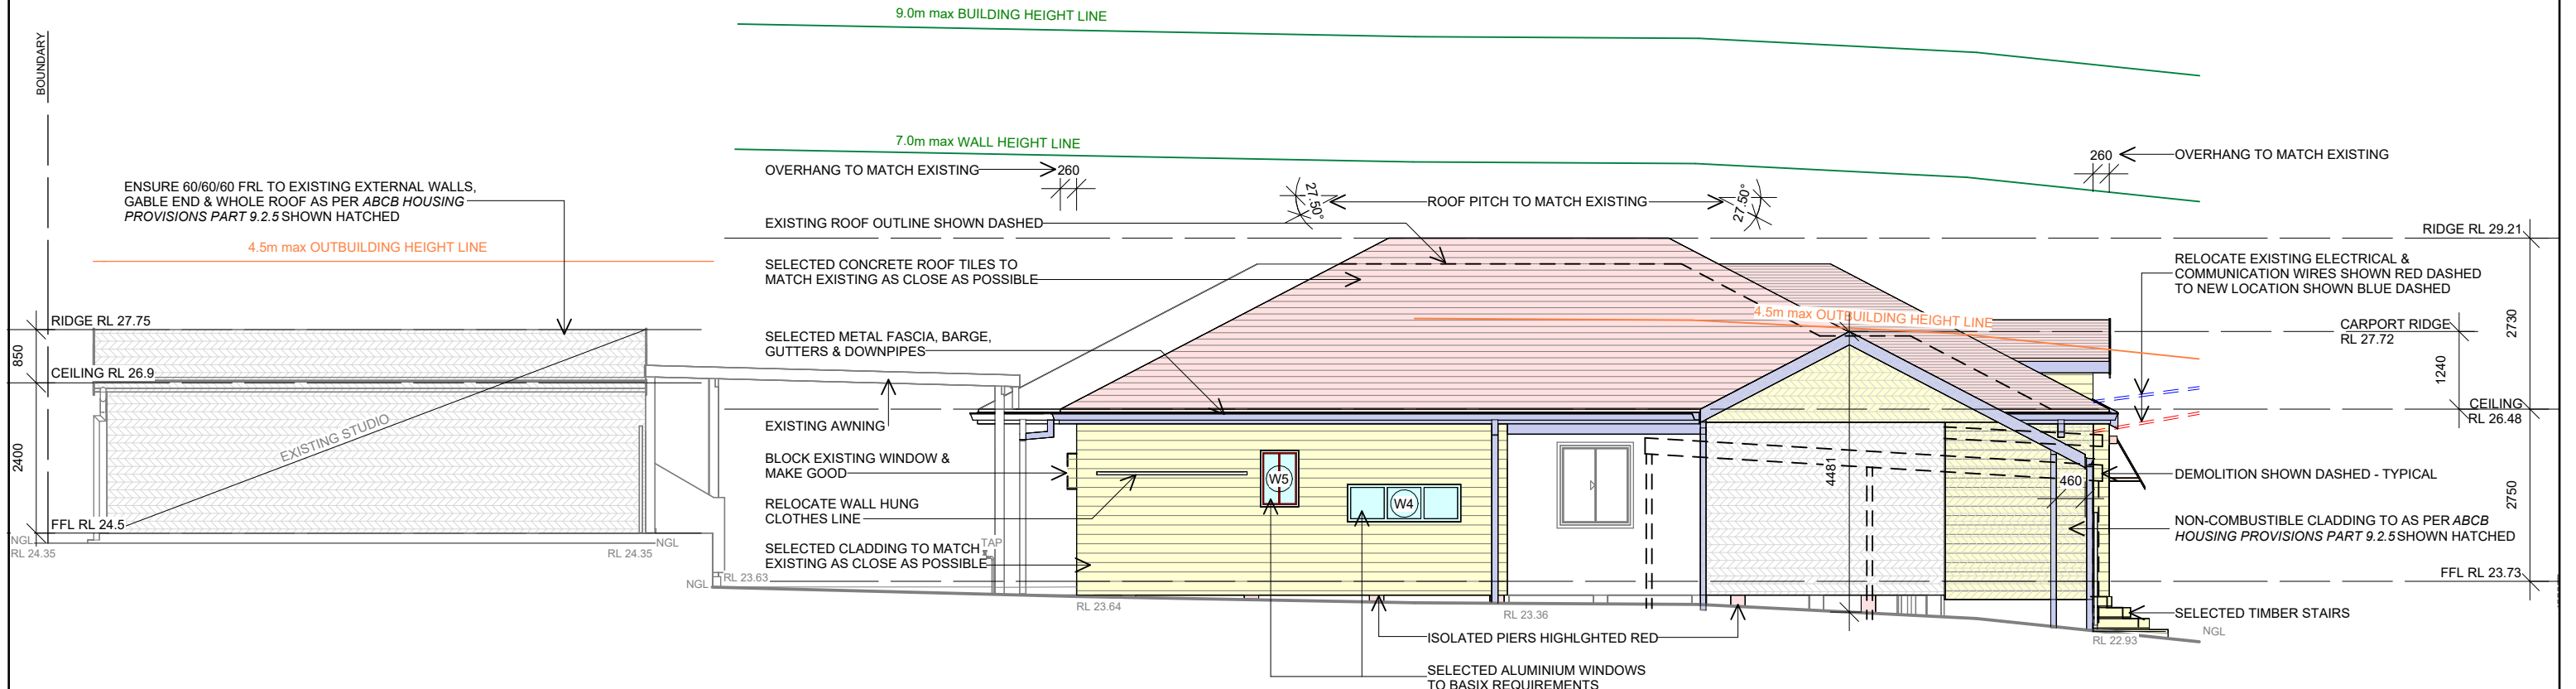


3 North Elevation  
1 : 100


DA ONLY NOT FOR CONSTRUCTION

\* FIGURED DIMENSIONS TAKE PREFERENCE TO SCALING  
\* CHECK ALL DIMENSIONS ON SITE PRIOR TO CONSTRUCTION  
\* EXTENT OF CUT AND FILL TO BE CONFIRMED ON SITE PRIOR TO CONSTRUCTION

<div><div>REZIDRAFT</div><div>AUSTRALIA</div><div>Dreams have a beginning, let's build yours</div><div>ABN: 86 682 428 996</div><div>m: 0404 869 057</div><div>e: rezidraft@gmail.com</div><div><div>bdaa</div><div>BUILDING DESIGNERS</div><div>ASSOCIATION OF AUSTRALIA</div><div>Member no. 2109-16</div></div><div><div>bdaa</div><div>ACCREDITED</div><div>BUILDING DESIGNER</div><div>Low Rise Accreditation no. 6331</div></div></div> <div>For: Mr &amp; Mrs Brennan</div> <div>At: 29 Clifford Street, Panania</div>	ISSUE:	Elevations		CONTACT BYDA PRIOR TO CONSTRUCTION https://www.byda.com.au/ Phone: 1100	
		Project number	R020922	14 of 16	
		Date	May 2025		
		Drawn by	SL		
		Checked by	Checker	Scale Printed on A3	1 : 100

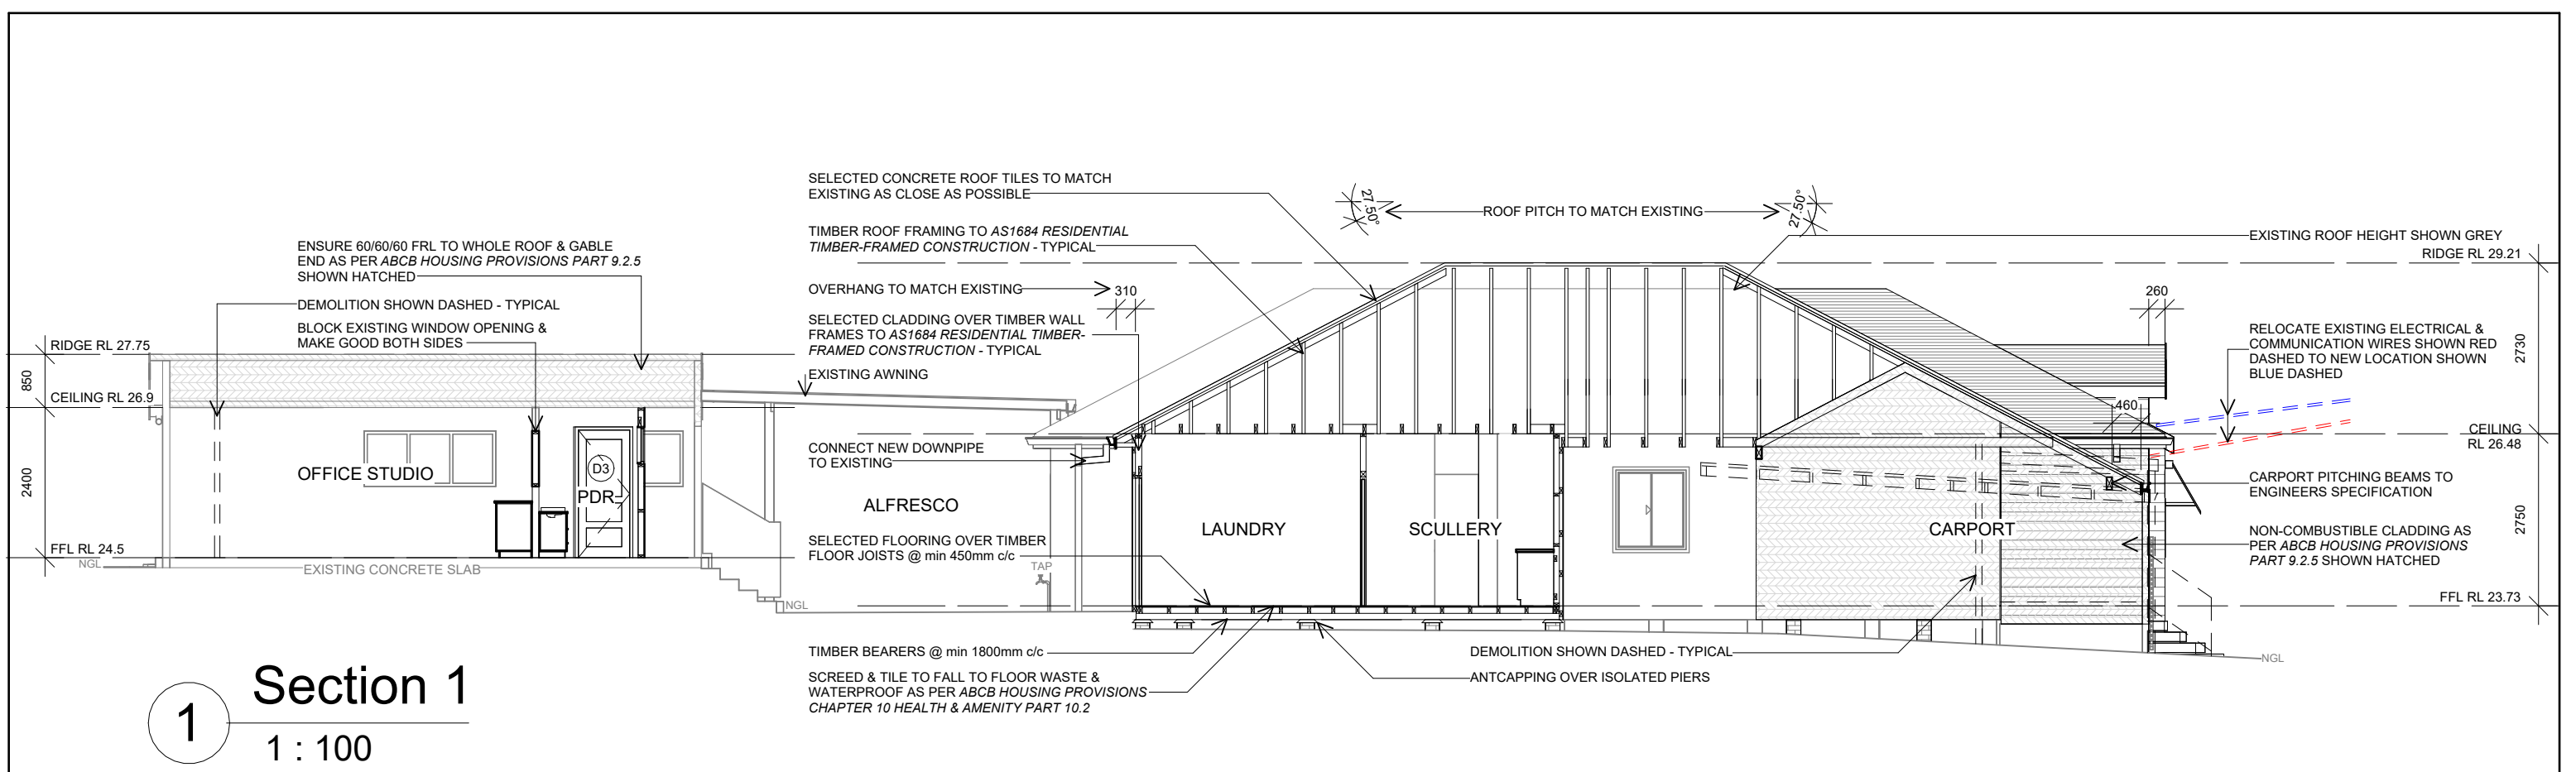

- LEGEND:**
- EDP - EXISTING DOWNPIPE
  - EDP - REMOVE AND CAP EXISTING DOWNPIPE
  - DP - PROPOSED DOWNPIPE
  - (S) - EXISTING AND PROPOSED SMOKE ALARM TO COMPLY WITH AS 3786 & NCC VOLUME TWO PART 9.5 - TO BE INTER-CONNECTED TO CONSUMER MAINS
  - (EMB) - ELECTRICAL METERBOX
  - WM - WATER METER
  - TAP - RELOCATE EXISTING TAP
  - TAP - EXISTING TAP

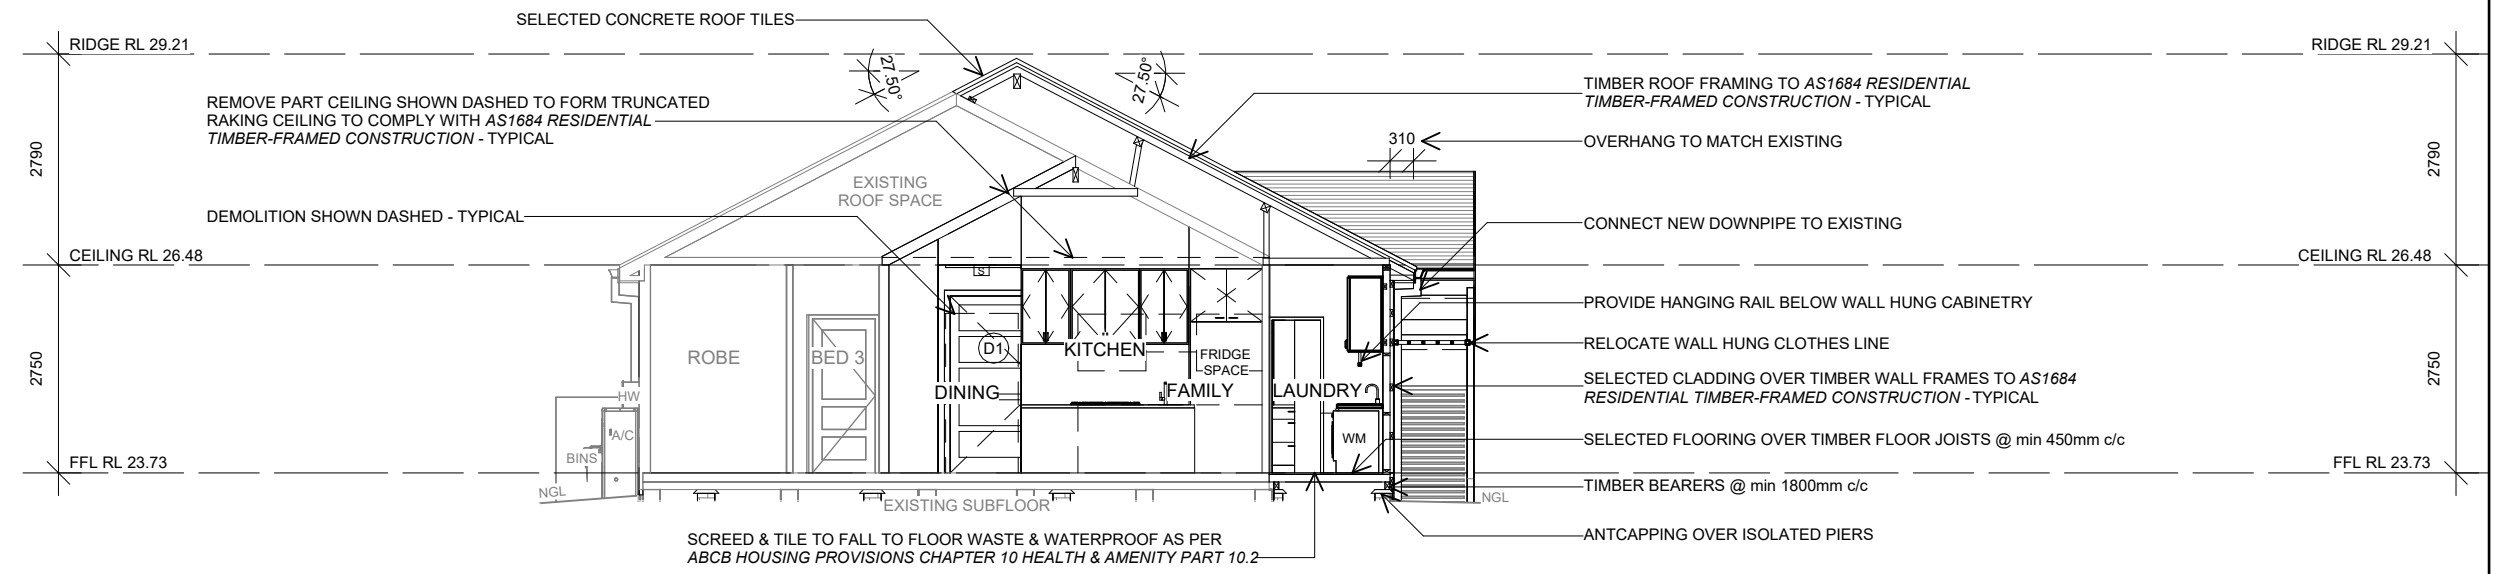

**DA ONLY NOT FOR CONSTRUCTION**

\* FIGURED DIMENSIONS TAKE PREFERENCE TO SCALING  
\* CHECK ALL DIMENSIONS ON SITE PRIOR TO CONSTRUCTION  
\* EXTENT OF CUT AND FILL TO BE CONFIRMED ON SITE PRIOR TO CONSTRUCTION

<div><div>REZIDRAFT</div><div>AUSTRALIA</div><div>Dreams have a beginning, let's build yours</div><div>ABN: 86 682 428 996</div><div>m: 0404 869 057</div><div>e: rezidraft@gmail.com</div><div><div>bdaa</div><div>BUILDING DESIGNERS</div><div>ASSOCIATION OF AUSTRALIA</div><div>Member no. 2109-16</div></div><div><div>bdaa</div><div>ACCREDITED</div><div>BUILDING DESIGNER</div><div>Low Rise Accreditation no. 6331</div></div></div> <td rowspan="5">For: Mr &amp; Mrs Brennan</td> <td rowspan="5">At: 29 Clifford Street, Panania</td> <td rowspan="5">ISSUE:</td> <td colspan="2">Sections</td> <td colspan="2">CONTACT BYDA PRIOR TO CONSTRUCTION https://www.byda.com.au/ Phone: 1100</td>	For: Mr & Mrs Brennan	At: 29 Clifford Street, Panania	ISSUE:	Sections		CONTACT BYDA PRIOR TO CONSTRUCTION https://www.byda.com.au/ Phone: 1100	
				Project number	R020922	15 of 16	
				Date	May 2025		
				Drawn by	SL		
				Checked by	Checker	Scale Printed on A3	1 : 100