


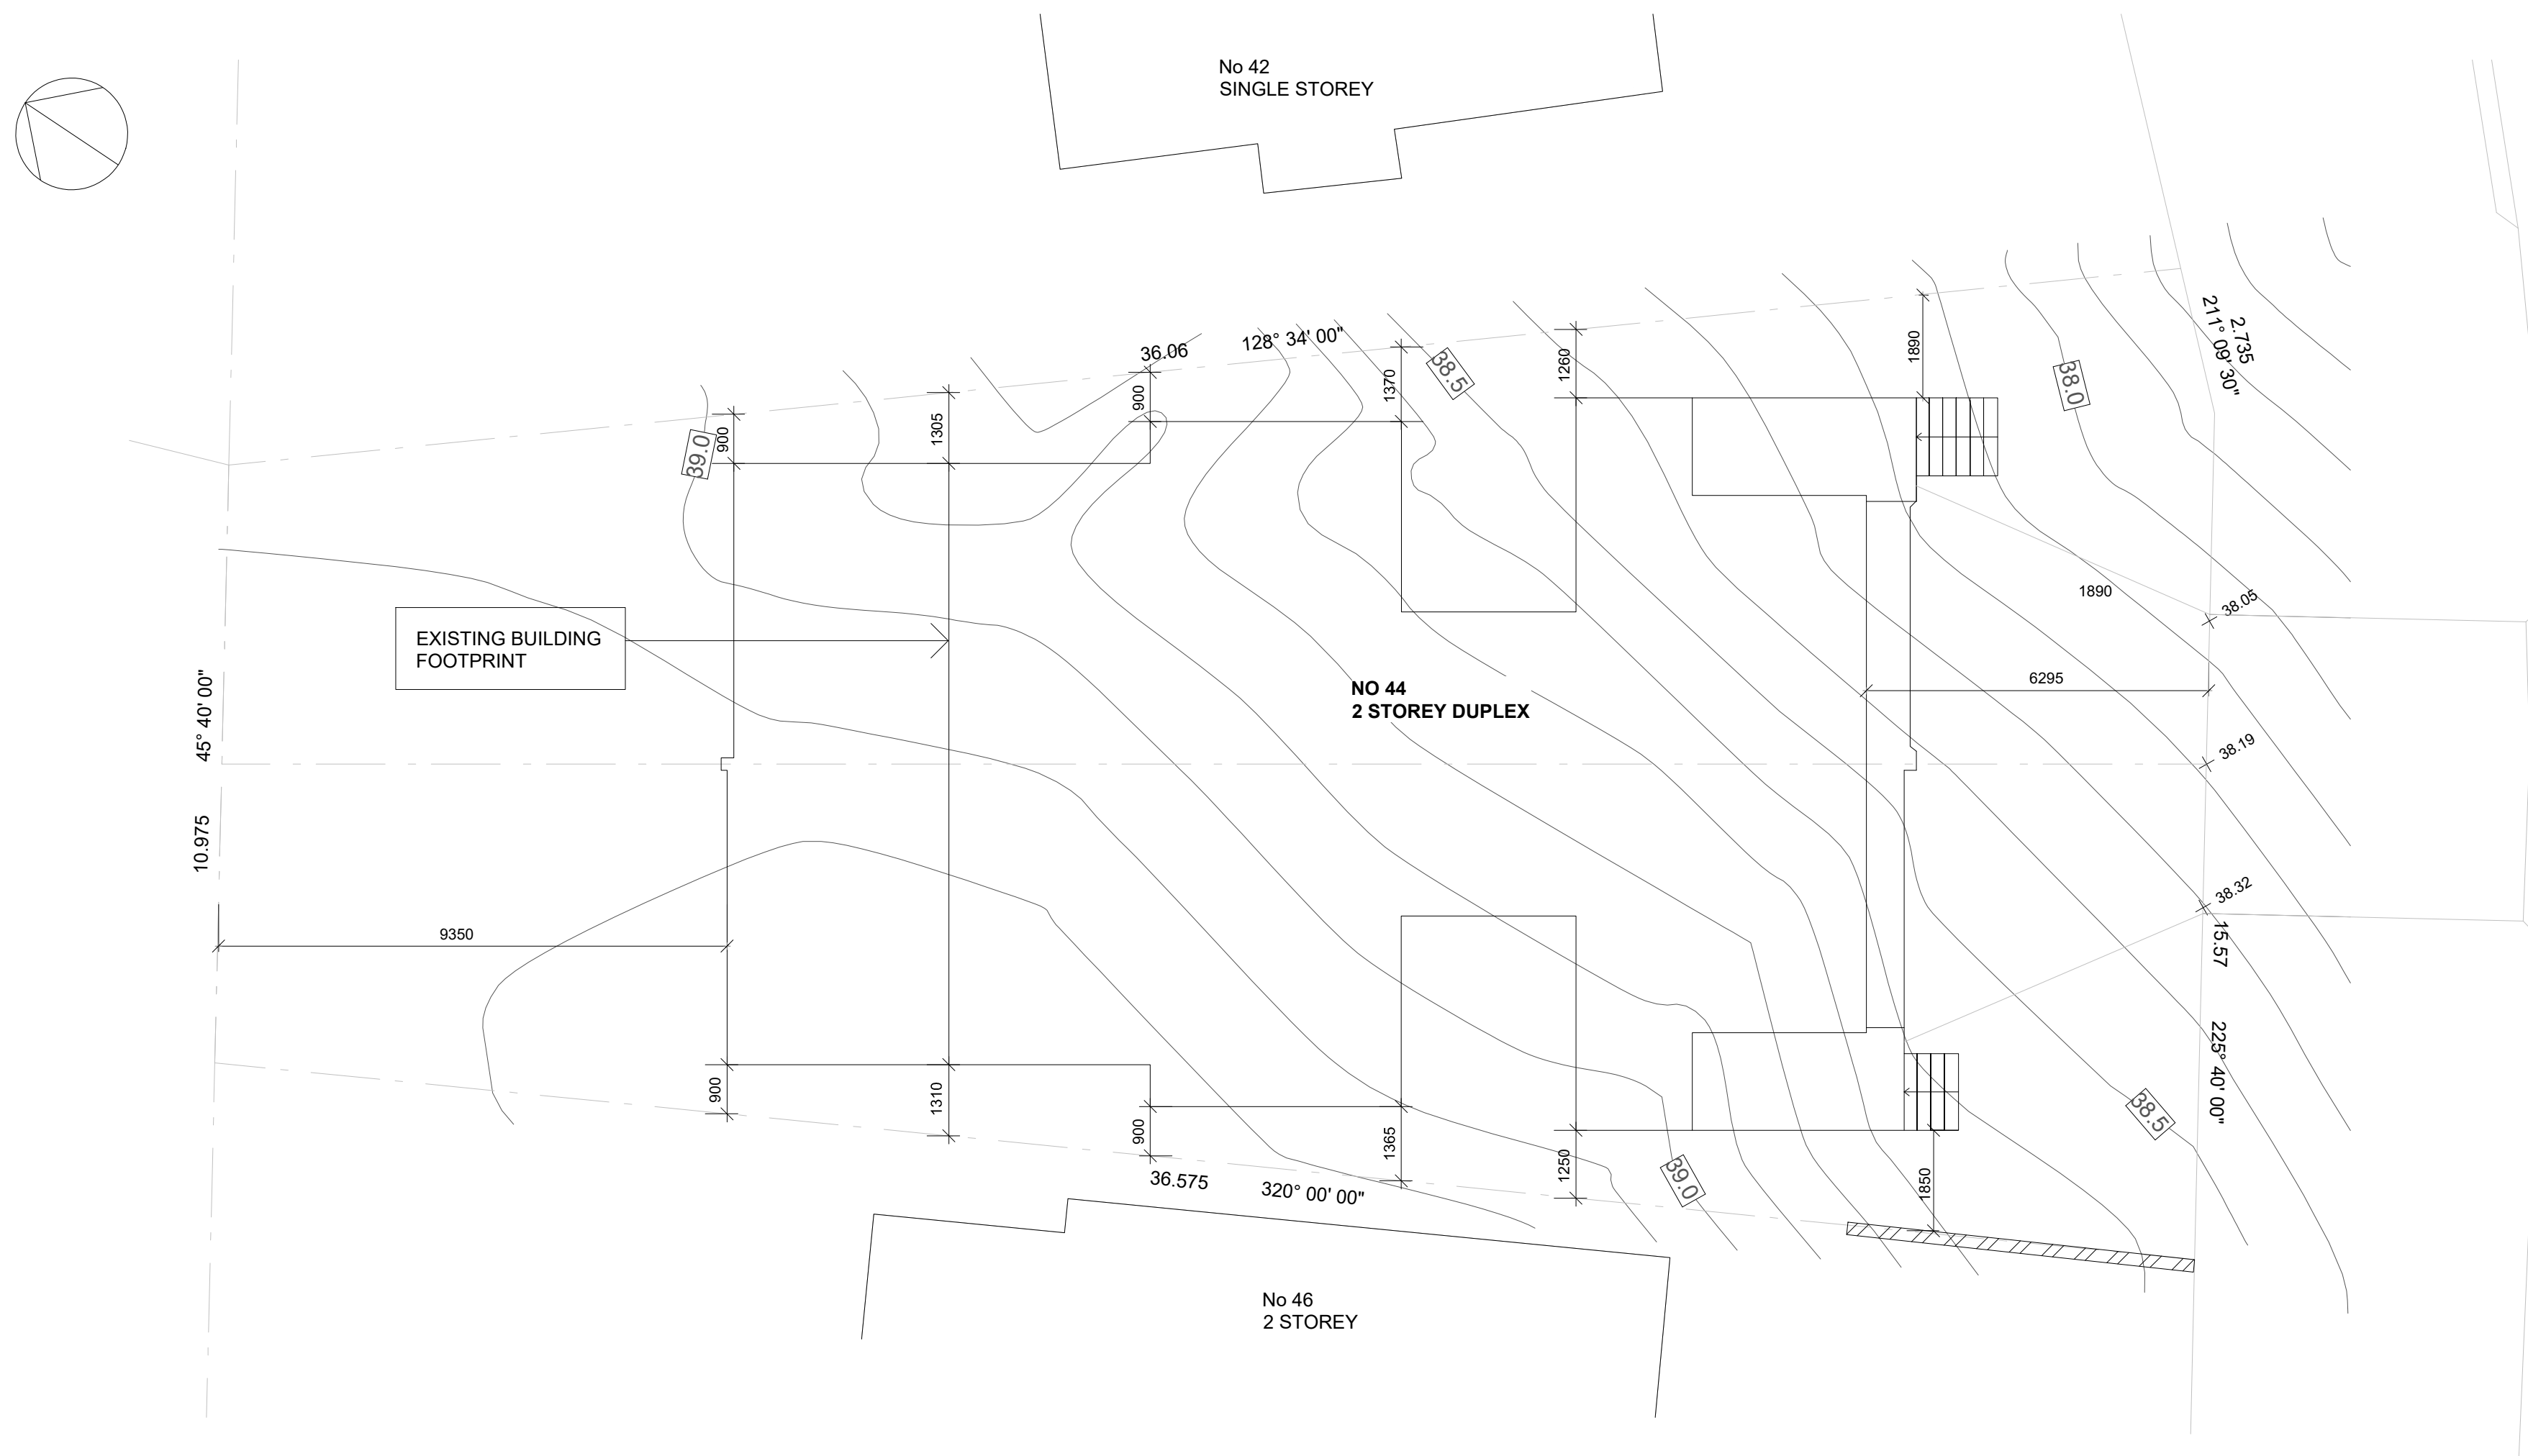

SITE PLAN

1:100

1. THIS DRAWING IS THE PROPERTY OF 'ASPIRE DESIGN & ENGINEERING'. IT MAY NOT BE REPRODUCED IN WHOLE OR PART OR TAKE ADVANTAGE OF THE DRAWINGS WITHOUT THE EXPRESS PERMISSION OF THE COPYRIGHT HOLDERS.
2. THIS DRAWING IS TO BE READ IN CONJUNCTION WITH ALL RELEVANT ARCHITECTS, SERVICE ENGINEER'S AND RELEVANT SPECIFICATIONS.



LGA: Canterbury Bankstown Council

DESCRIPTION:

DUAL OCCUPANCY DWELLING

CLIENT:



ASPIRE DESIGN &
ENGINEERING
ARCHITECTURAL | CONSULTANT |
ENGINEERING
329/462 Chapel Rd,
Bankstown 2200

REV:	DESCRIPTION:	DATE:
A	CDC SUBMISSION	31.03.25

SUBJECT SITE: 44 Rea St, Greenacre

DRAWING
TITLE: SITE PLAN

SCALE/ SHEET SIZE	1:100	A2	PREPARED:	SHEET NO.	A-01
----------------------	-------	----	-----------	--------------	------