


SITE LEGEND	
ITEM	SYMBOL
GROUND FLOOR AREA	
LINE OF FIRST FLOOR	
SITE BOUNDARY	

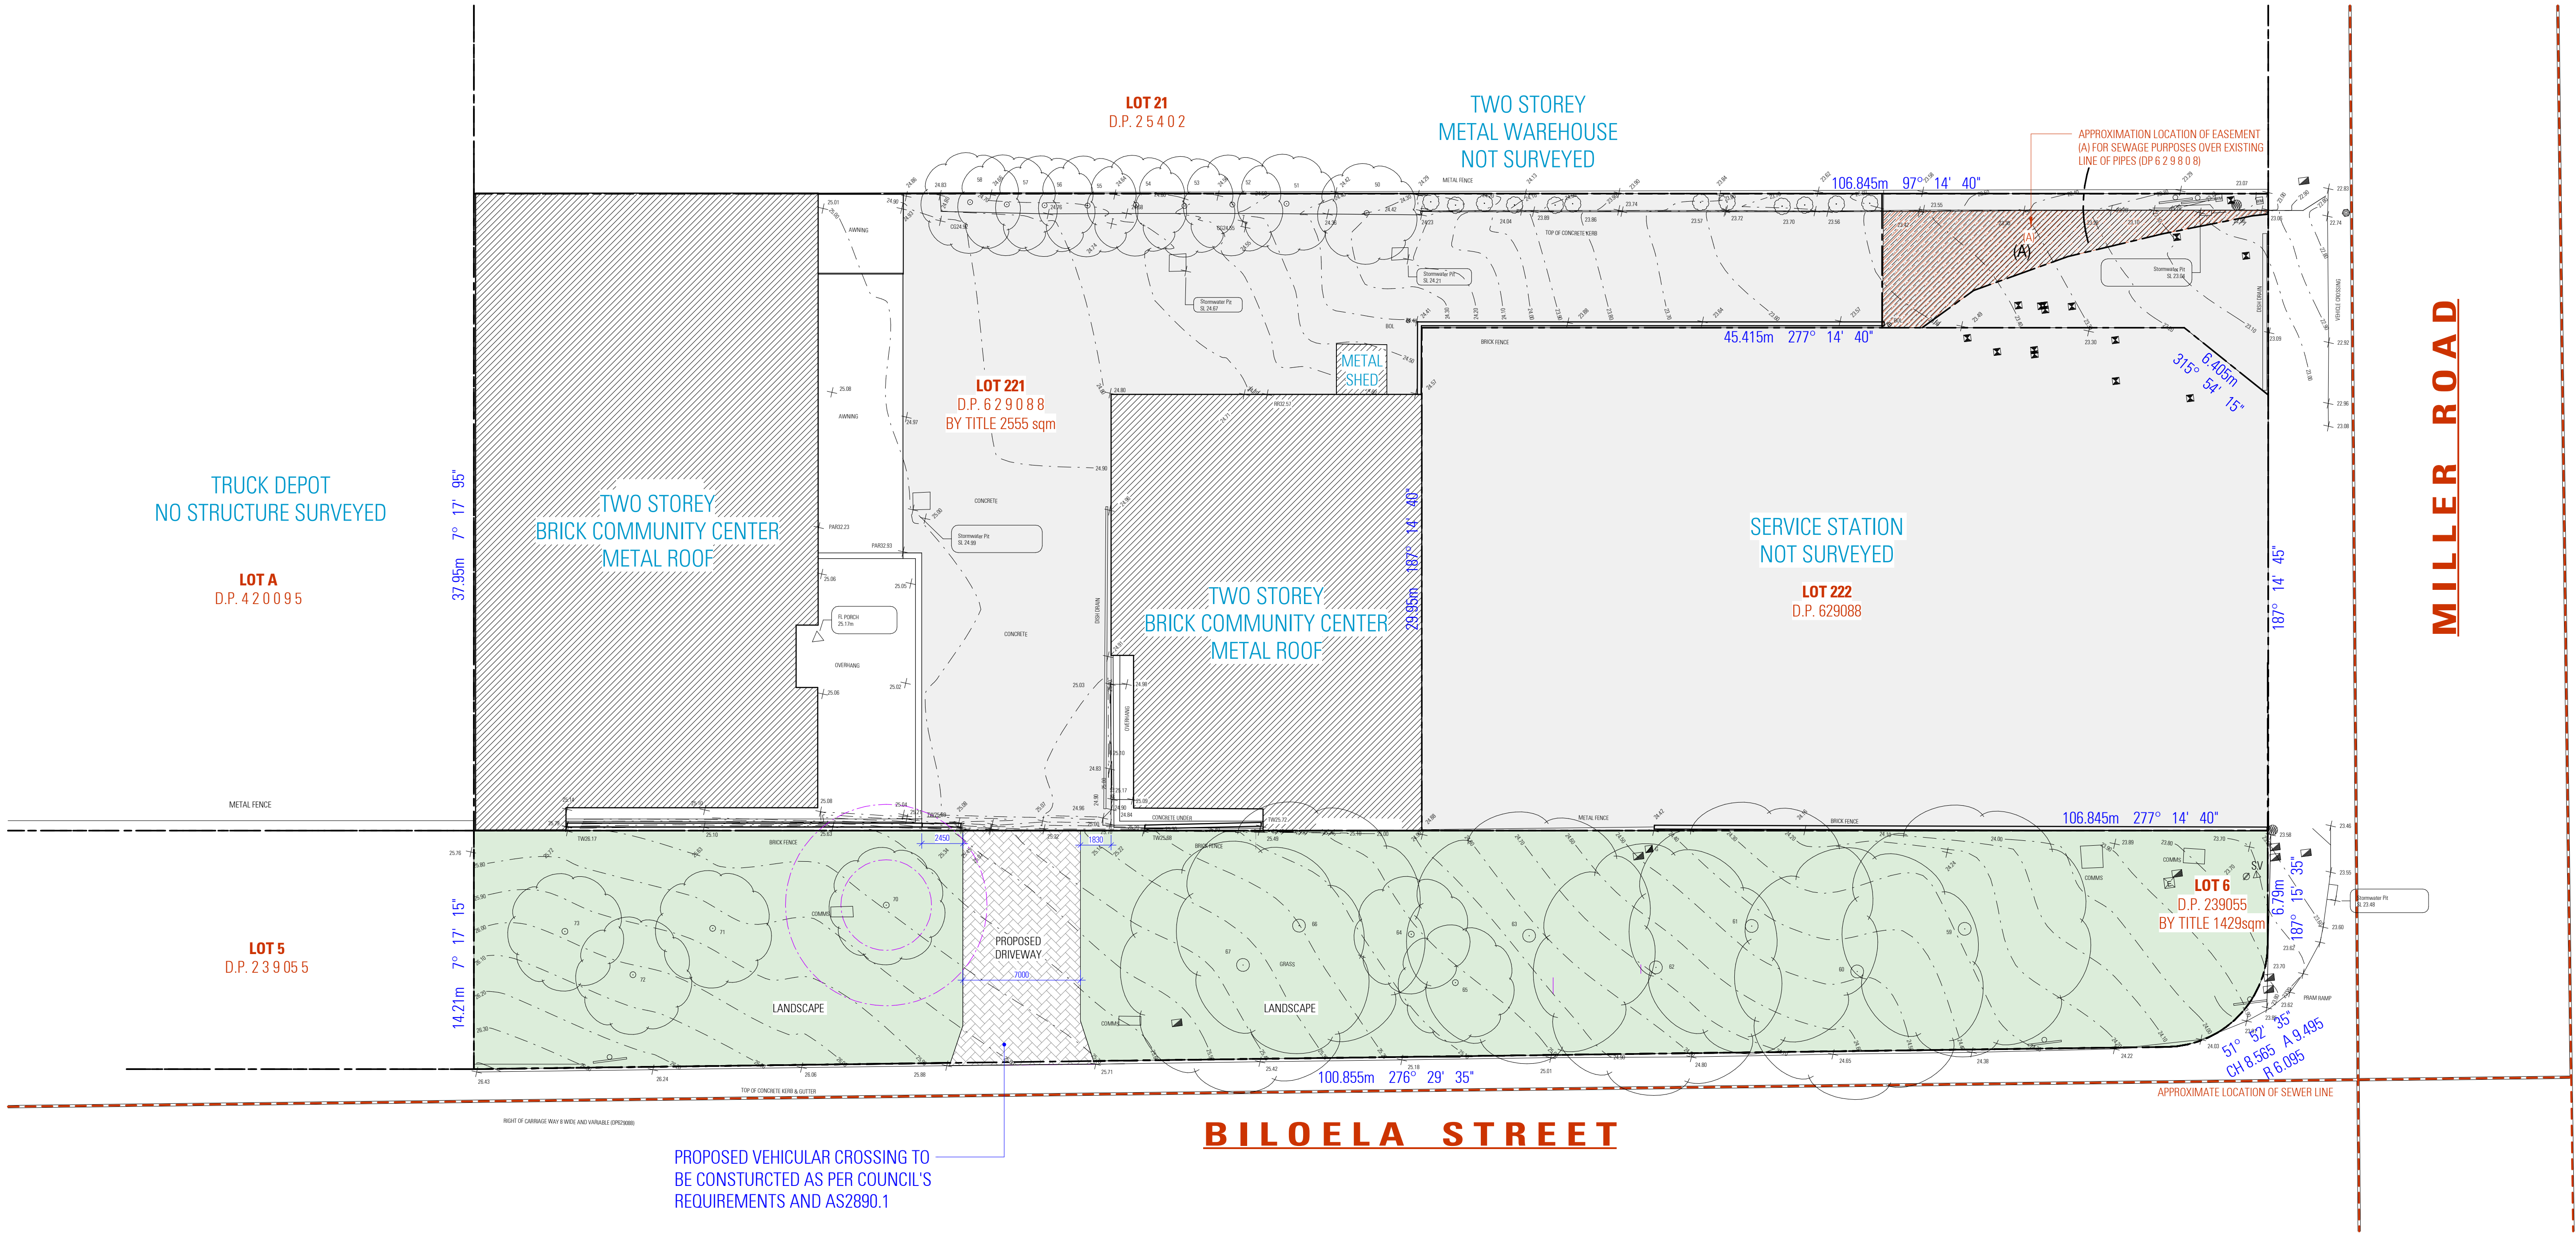

NOTES

1. ALL DIMENSIONS ARE IN MILLIMETERS
2. VERIFY ALL DIMENSIONS ON SITE
3. DO NOT SCALE. USE FIGURED DIMENSIONS ONLY
4. VERIFY ALL DISCREPANCIES WITH THE DESIGNER
5. ALL WORKS TO COMPLY WITH THE NATIONAL CONSTRUCTION CODE (B.C.A) & AUSTRALIAN STANDARDS

COPYRIGHT

THESE DRAWINGS HAVE BEEN PREPARED BY ES ENGINEERING & DESIGN, AND SHALL REMAIN THE PROPERTY OF THE SAME. NO PORTION OF THESE DRAWINGS, WHETHER IN PART OR WHOLE, SHALL BE USED IN ANY FORM, DUPLICATED OR OTHERWISE, WITHOUT PRIOR WRITTEN PERMISSION OF THE ARCHITECT/ DESIGNER. THESE DRAWINGS ARE SUBJECT TO COPYRIGHT LAWS.



DESIGN MICHEL TOUBA
DRAFTED ANDREA SAOUMA

COMMERCIAL DEVELOPMENT

OMAR YASSINE

DRAWING

PROPOSED SITE PLAN

SCALE 1:200 / A1
ISSUE A 15.05.2025

DWG No. 24086 - 02

NOT FOR CONSTRUCTION