


Site Calculations	
SITE AREA	739.90m ²
EXISTING FLOOR AREA	428.07m ²
PROPOSED AREA	54.00m ²



Disrupted by Canibuild.

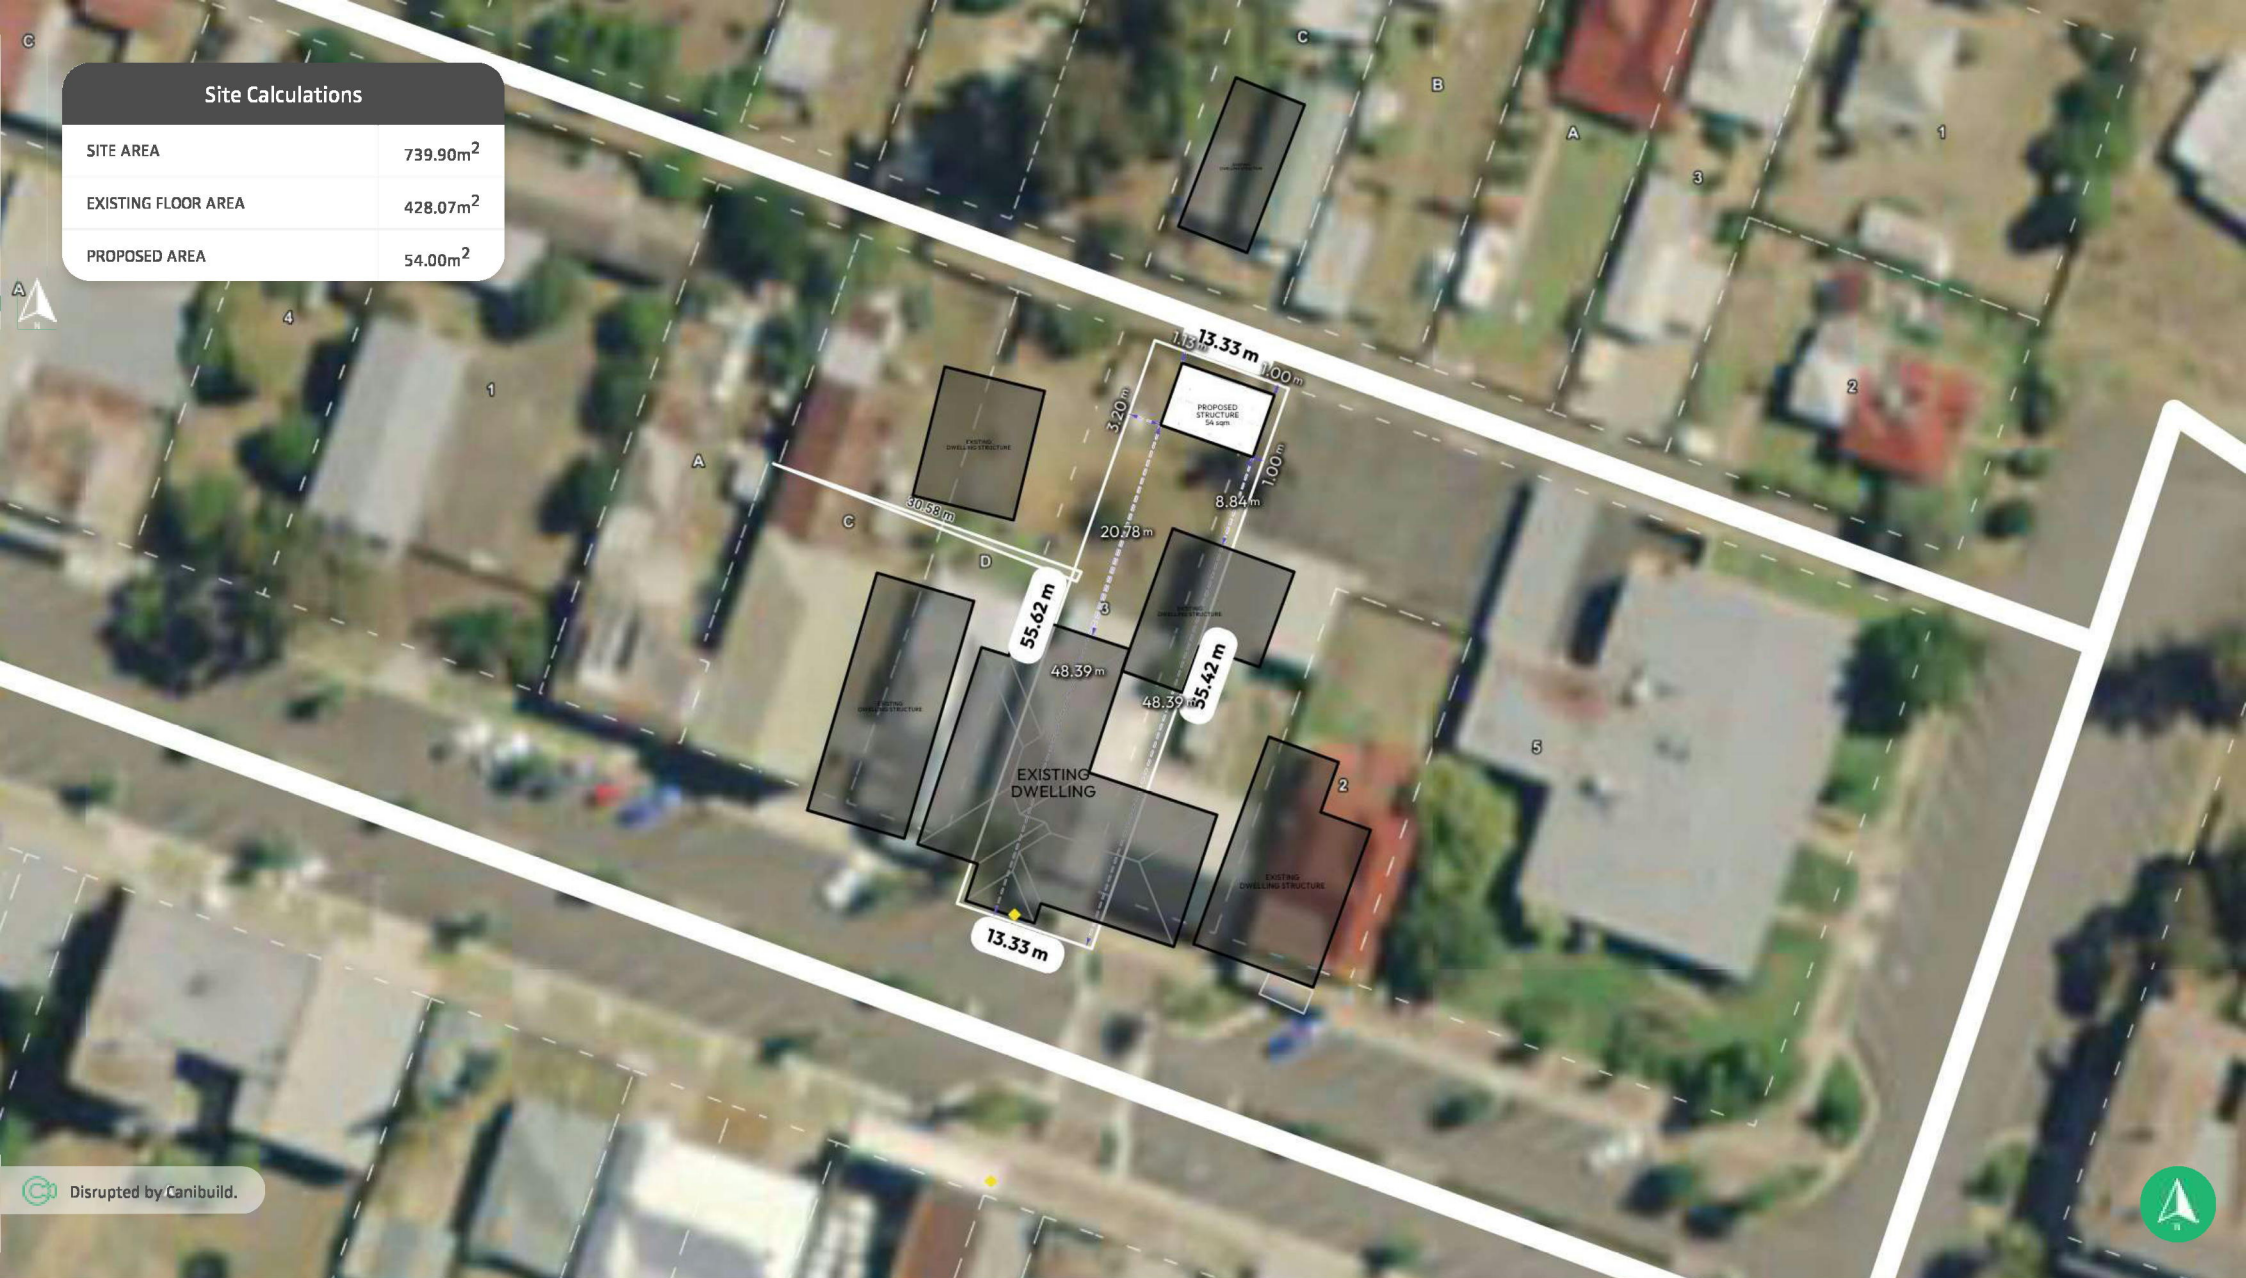

Client Name

Client Email

Client Phone

Signature _____

Copyright Statement

This plan always remains the copyright of designer & shall not be used other than for the project work intended without written authority. No part may be reproduced by any other exclusive right be exercised without permission. Legal enforcement will be taken on copyright infringement.

Disclaimer

This is not an official document, and may not comply with current laws or industry standards. You should make your own enquiries and seek independent advice from relevant industry professionals before acting or relying on the contents of this document.

ALL DIMENSIONS ARE IN METRES. DO NOT SCALE FROM PLANS.

Generated by Lynne Smith
masteelptyltd@bigpond.com

Property Details
~~225516C~~
Lot/DP: 3/-/DP633968

Sheet Name	Sheet no.	Lic no.	Job no.
Site Plan	1	225516C	
Design		Scale	Version #
225516C		1:500@A3	
1 st version date:		Current version date:	
26/05/2025		26/05/2025	3