



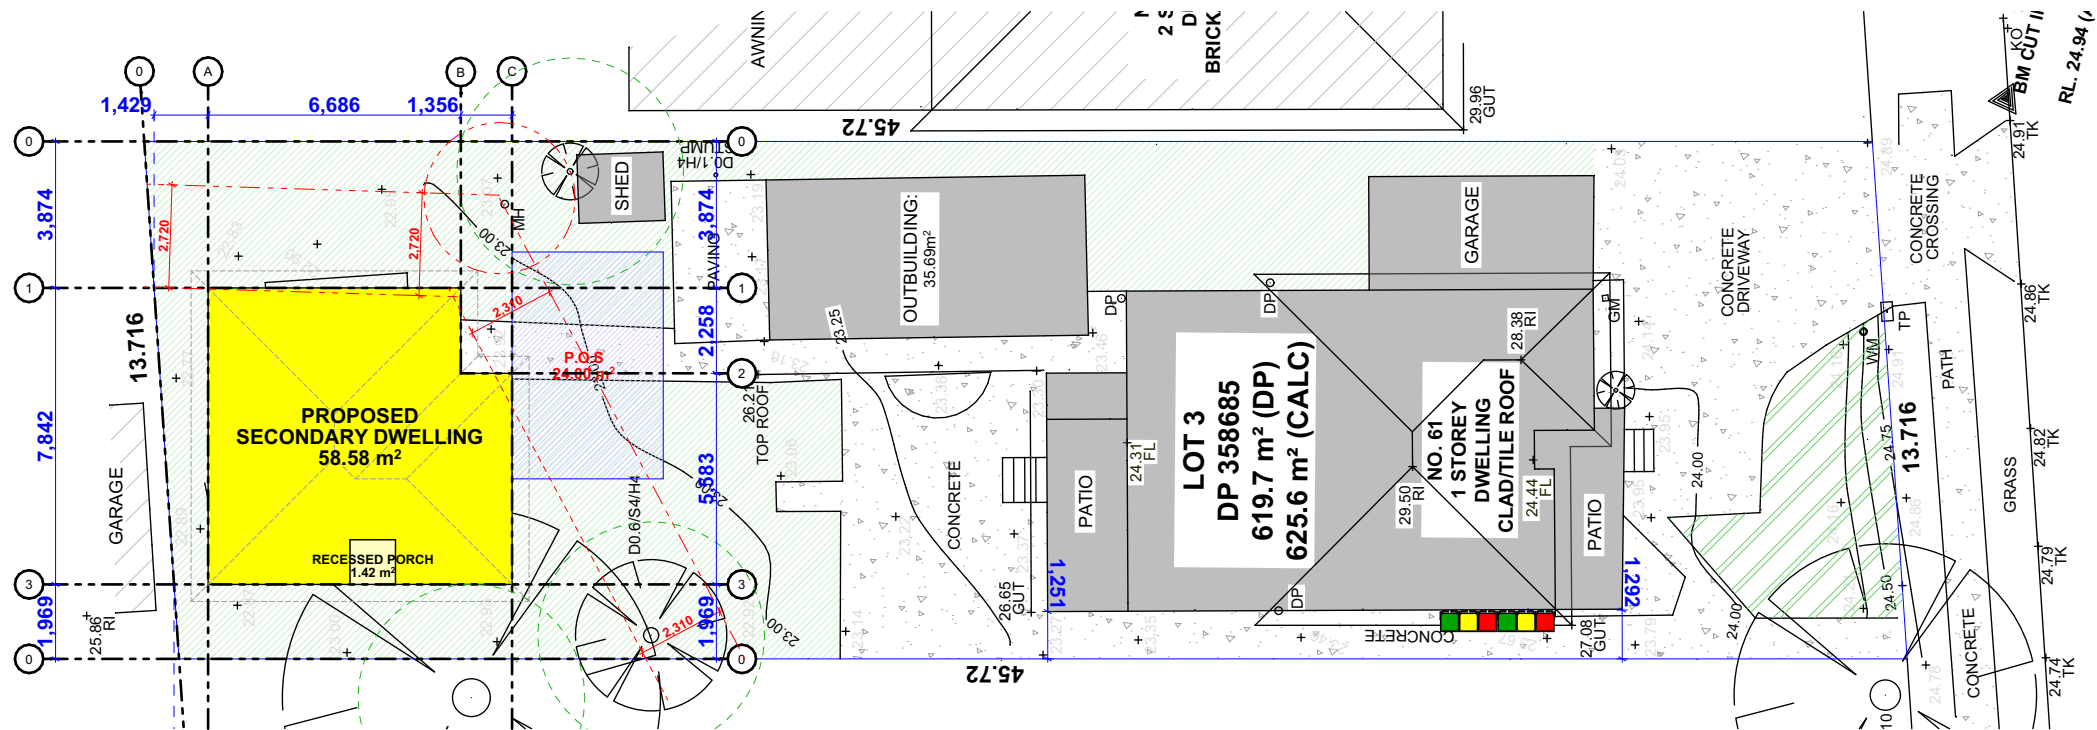

THE RIVER ROAD


SITE & LANDSCAPE PLAN

1:200

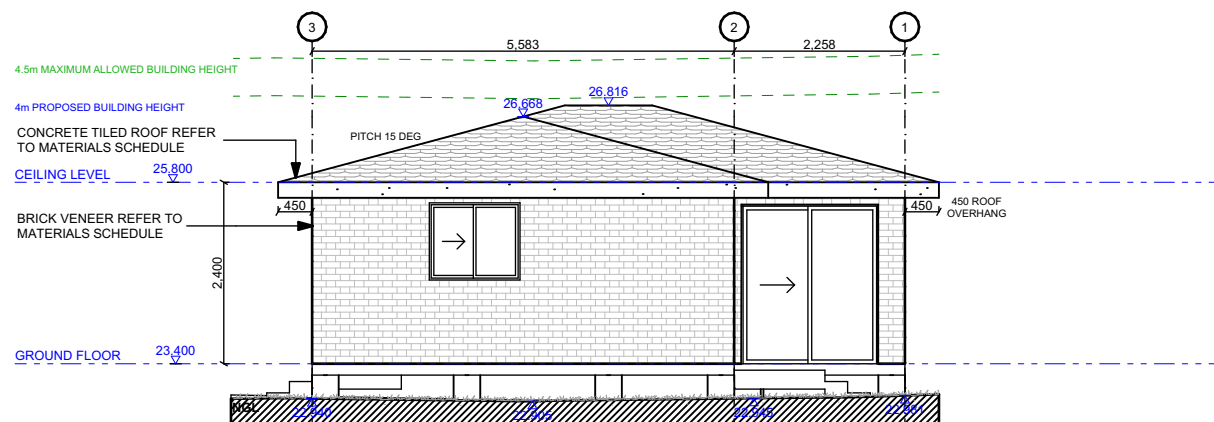


WEST ELEVATION

1:100

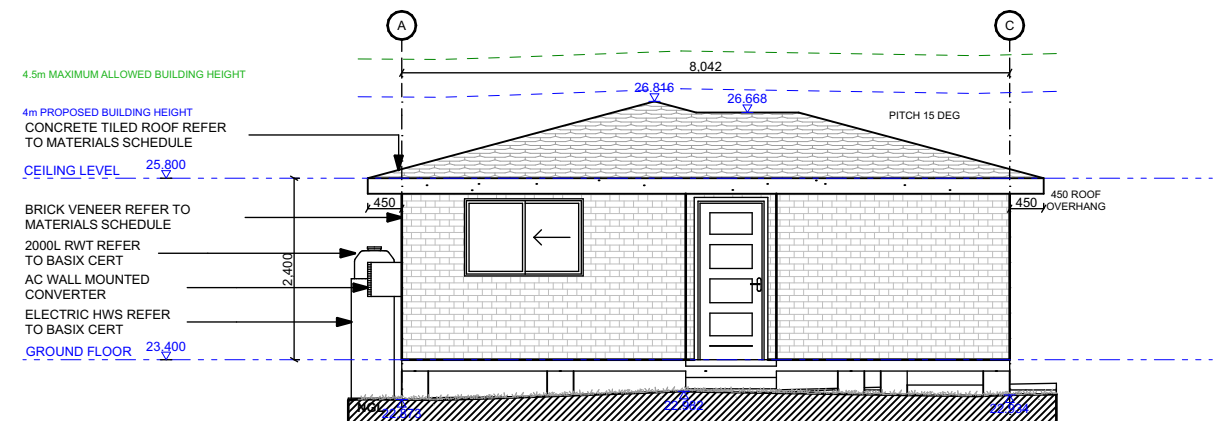


NORTH ELEVATION

1:100

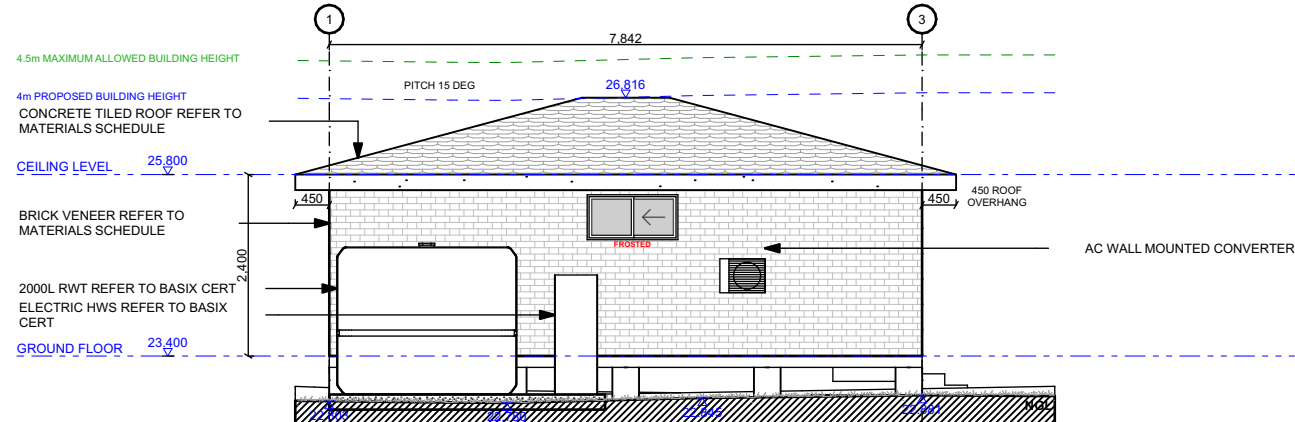

EAST ELEVATION

1:100

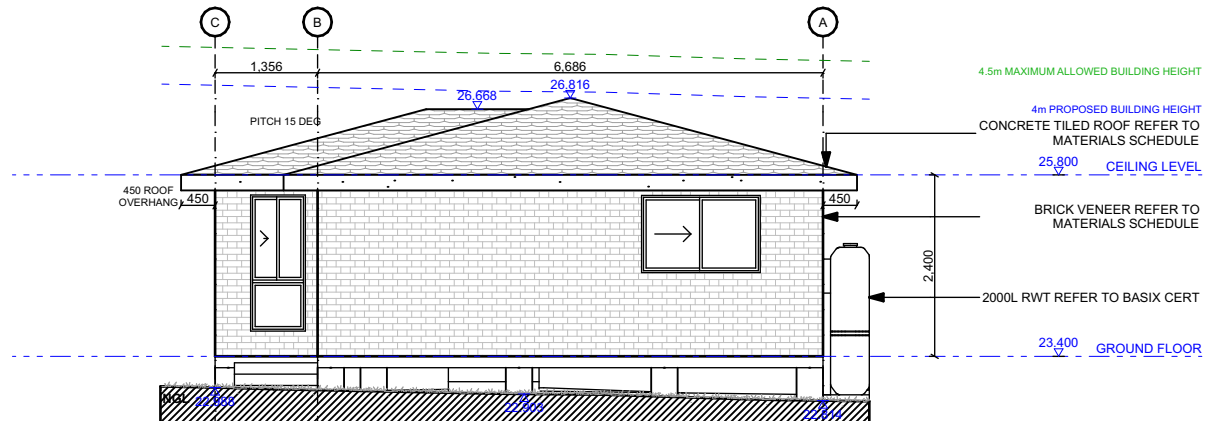

SOUTH ELEVATION

1:100

CLIENT ALIMA SINGH DONGOL & MILAN RAJBHANDARI
LOT 3, DP 358685
61 THE RIVER ROAD, REVESBY 2212

DRAWING TITLE Construction Details

PROJECT DEVELOPMENT APPLICATION SET
CONSTRUCTION OF A SECONDARY DWELLING

NEIGHBOUR NOTIFICATION PLAN
SHEET SIZE A3

MASTER GRANNY FLATS

719 FOREST ROAD, PEAKHURST 2210 NSW

1300 643 528
www.mastergrannyflats.com.au
design@mastergrannyflats.com.au



MASTER GRANNYFLATS



REVISION	DESCRIPTION	DATE	DRAWN	SCALE	DRAWN	CHECKED	DATE
P01	PRELIMINARY DRAFT	05.06.2024	JV				
DA01	ARCHITECTURE SET	21.06.2024	JV				
DA02	ARCHITECTURE SET	28.06.2024	JV				
DA03	ARCHITECTURE SET	01.07.2024	JV				
DA04	ARCHITECTURE SET AD INFO.	05.08.2024	JV				
DA05	ARCHITECTURE SET	12.05.2025	JV				

1:200,
1:100

JV

12.05.2024

PROJECT No

C24-0007410

DRAWING No

DA05

REVISION