



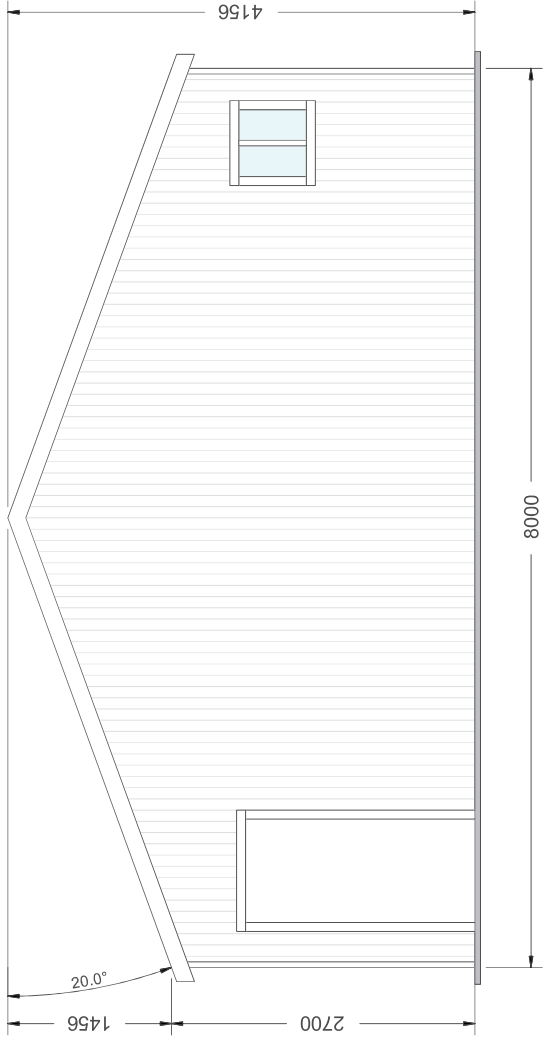

FRONT ELEVATION

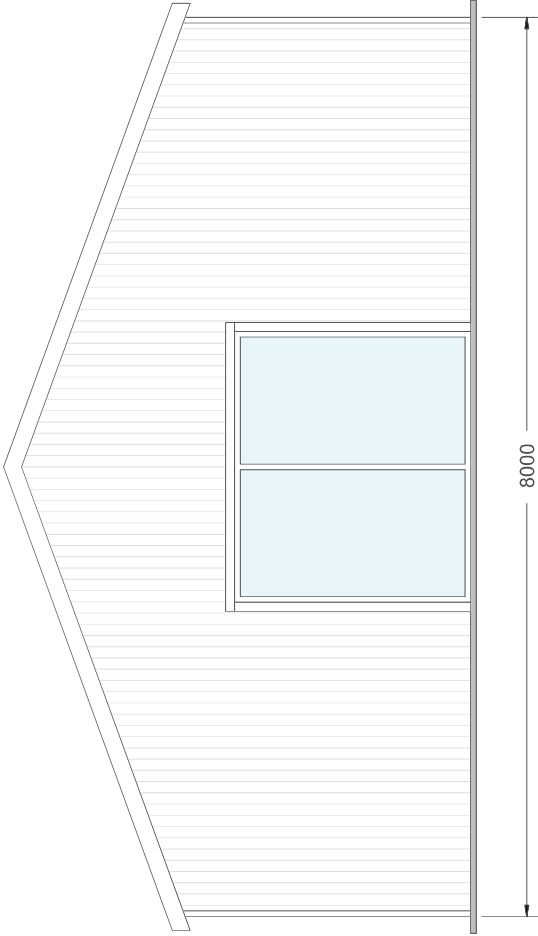

REAR ELEVATION

DRAWING TITLE: End Elevations
SCALE: 1:47.571
DATE: 17-02-2025
Job Number: 3501171456

CLIENT: JEANETTE VINCENT
SITE ADDRESS: 60 BARAWANG ROAD, HARDEN, NSW, 2587
PHONE:
EMAIL:



CALARECIVIL

16 BARAWANG STREET, HARDEN, NSW 2587
08 8342 8822
www.calarecivil.com.au

16 BARAWANG STREET, HARDEN, NSW 2587
08 8342 8822
www.calarecivil.com.au

Mr. Chris Buzza
Engineer (Structural)
Signature: _____ Date: 17/02/2025

16 BARAWANG STREET, HARDEN, NSW 2587
08 8342 8822
www.calarecivil.com.au


Mr. Chris Buzza
Engineer (Structural)
Signature: _____ Date: 17/02/2025

APPROVED FOR CONSTRUCTION


16 BARAWANG STREET, HARDEN, NSW 2587
08 8342 8822
www.calarecivil.com.au

Mr. Chris Buzza
Engineer (Structural)
Signature: _____ Date: 17/02/2025

Please refer to the attached floor sheet.

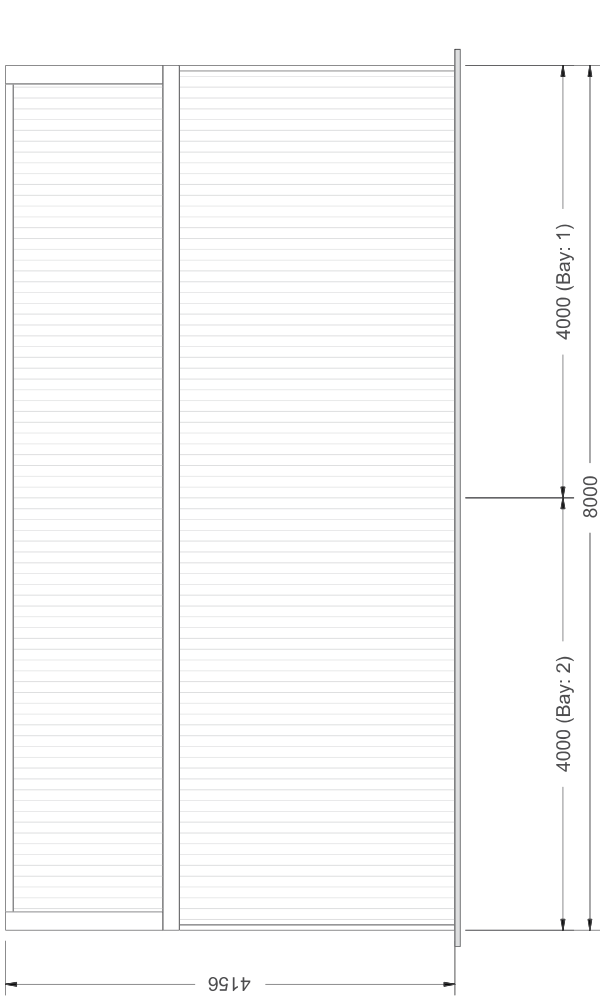

LEFT ELEVATION

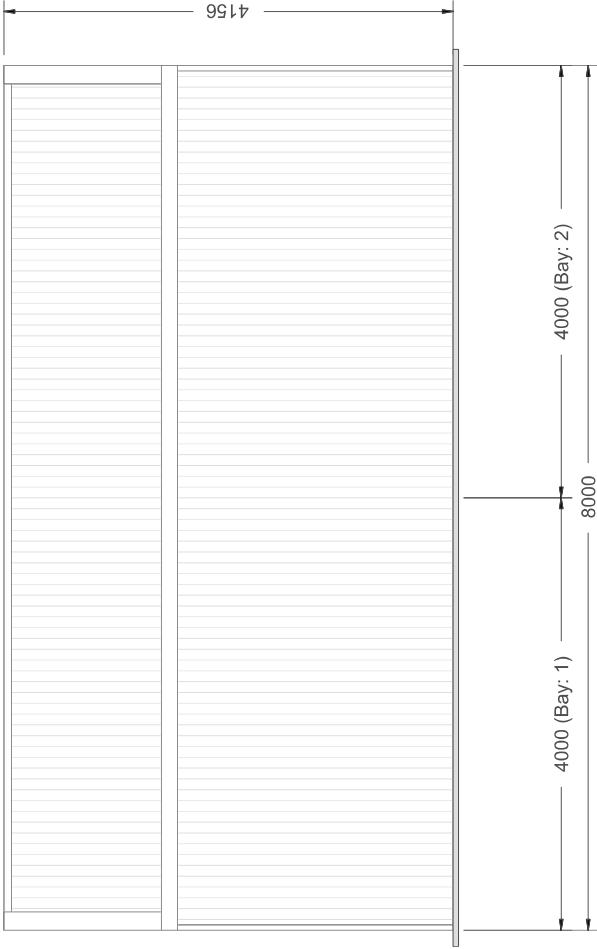

RIGHT ELEVATION



CLIENT: JEANETTE VINCENT
SITE ADDRESS: 60 BARAWANG ROAD, HARDEN, NSW, 2587
PHONE:
EMAIL:

DRAWING TITLE: Side Elevations
SCALE: 1:49.464
DATE: 17-02-2025
Job Number: 3501171456

CALARECIVIL

CONSTRUCTION SERVICES

16 BARROW STREET, SYDNEY, NSW 2000 PO BOX 400000 SYDNEY, NSW 2000

APPROVED FOR CONSTRUCTION

Mr. Chris Rousseau

Engineer in Charge


Signature: _____

17/02/2025

Date: _____

17/02/2025

Please refer to the attached floor sheet.

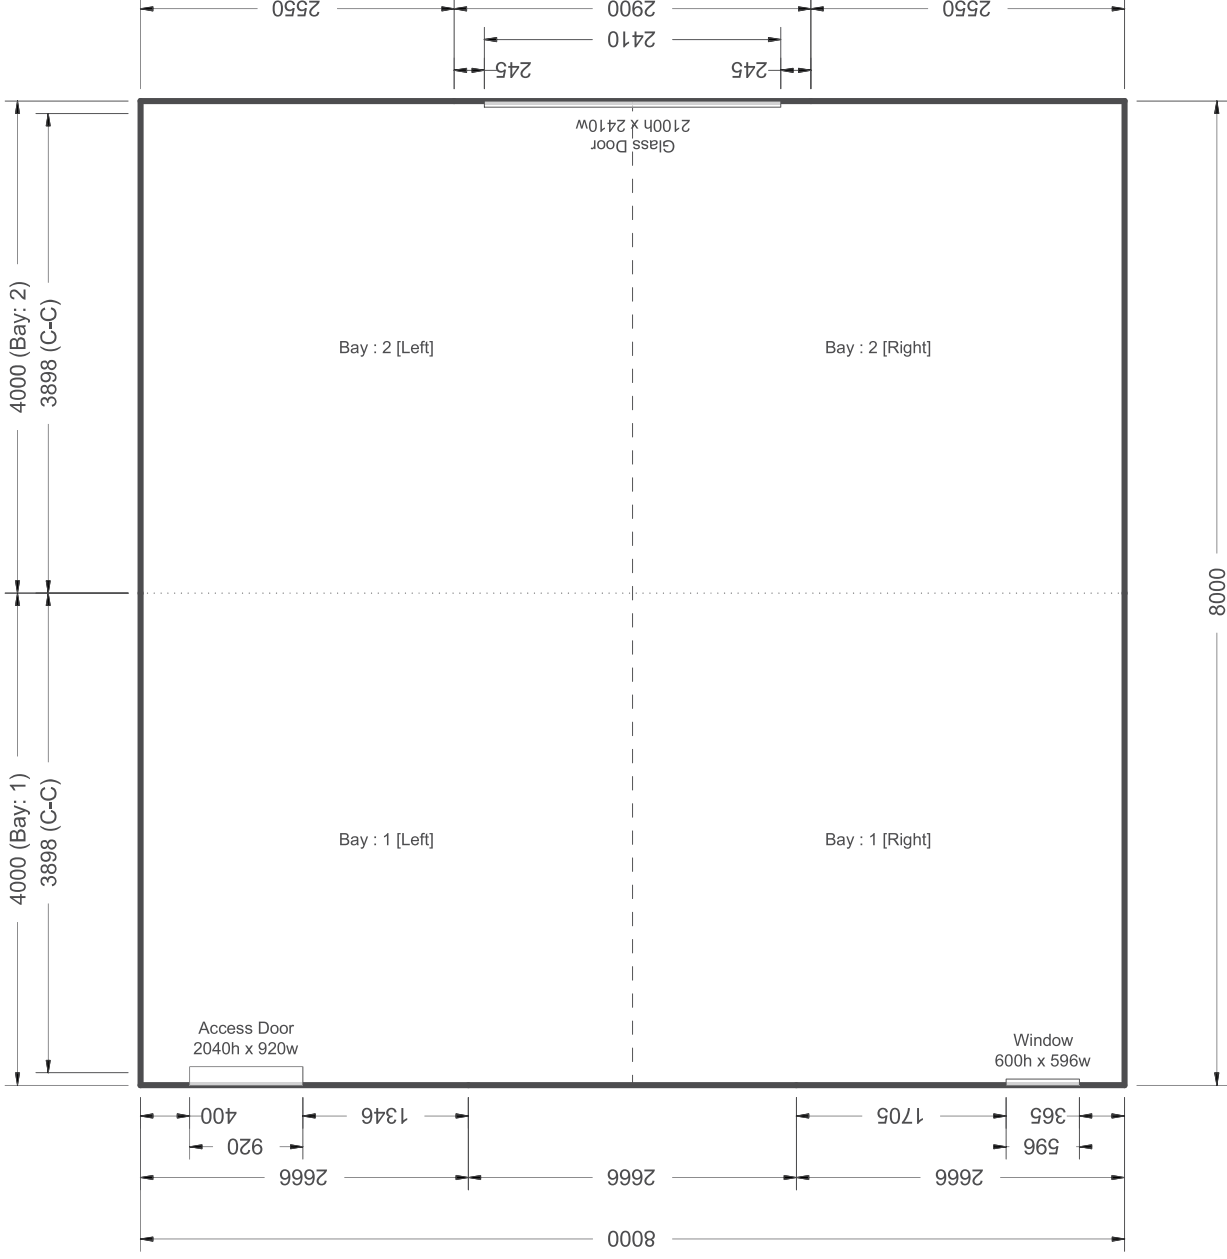

PLAN ELEVATION

CLIENT: JEANETTE VINCENT
SITE ADDRESS: 60 BARAWANG ROAD, HARDEN, NSW, 2587
DRAWING TITLE: Plan Elevation
SCALE: 1:43.456
DATE: 17-02-2025
Job Number: 3501171456



CALARE CIVIL
CONCRETE & CIVIL ENGINEERS
16 BARAWANG STREET, HARDEN, NSW 2587
Ph: 08 83482824 Fax: 08 83482824

APPROVED FOR CONSTRUCTION
Mr. Chris Buzareville
Engineer (Structural) License No. 100181 (Contract signed and dated 18/02/2025)
Signature: _____ Date: 17/02/2025

Please refer to the attached floor sheet: 17022025