


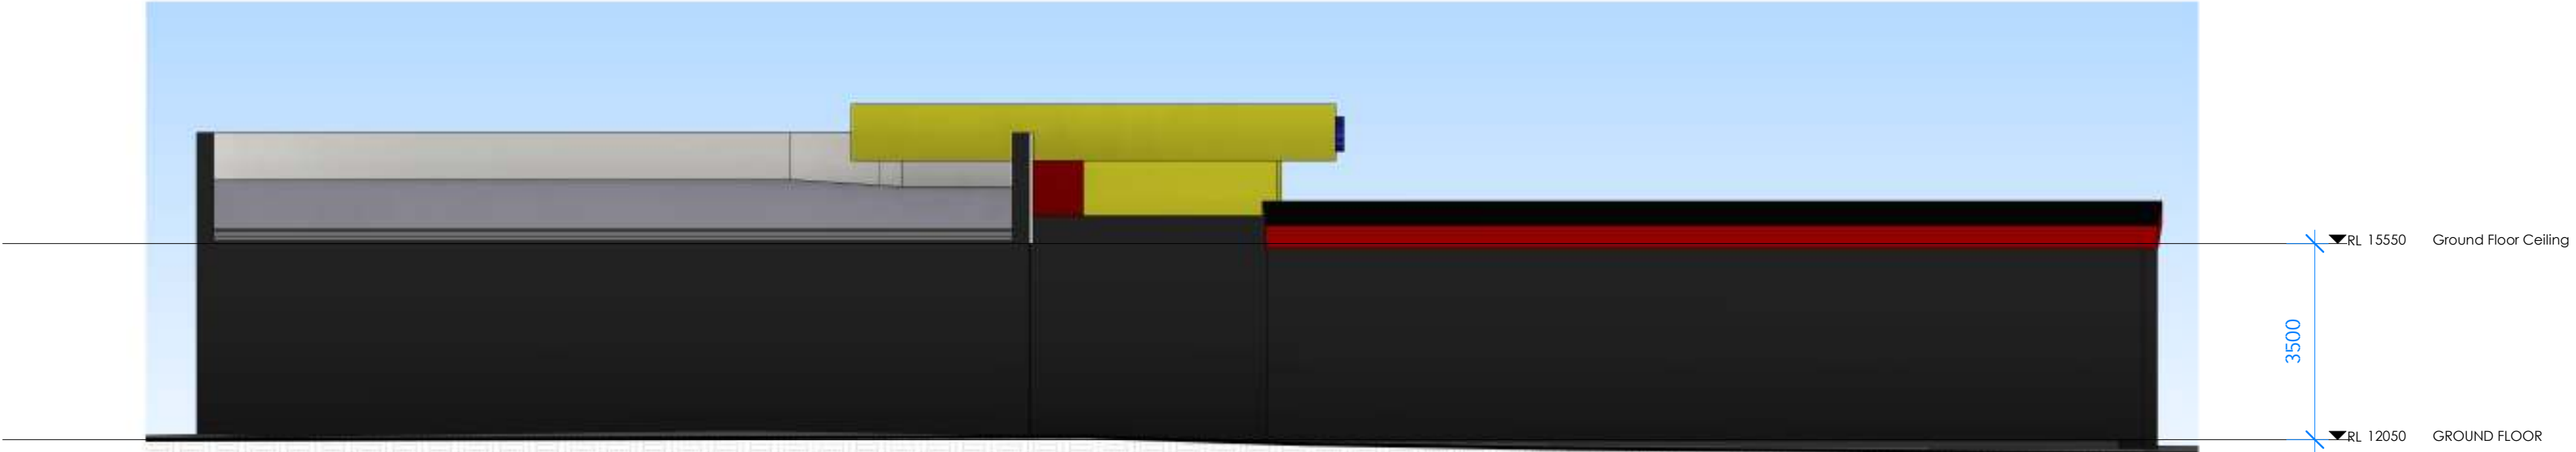

2 Eastern Elevation N.P
1:100




3 Western Elevation N.P
1:100



4 Northern Elevation N.P
1:100



5 Southern Elevation N.P
1:100

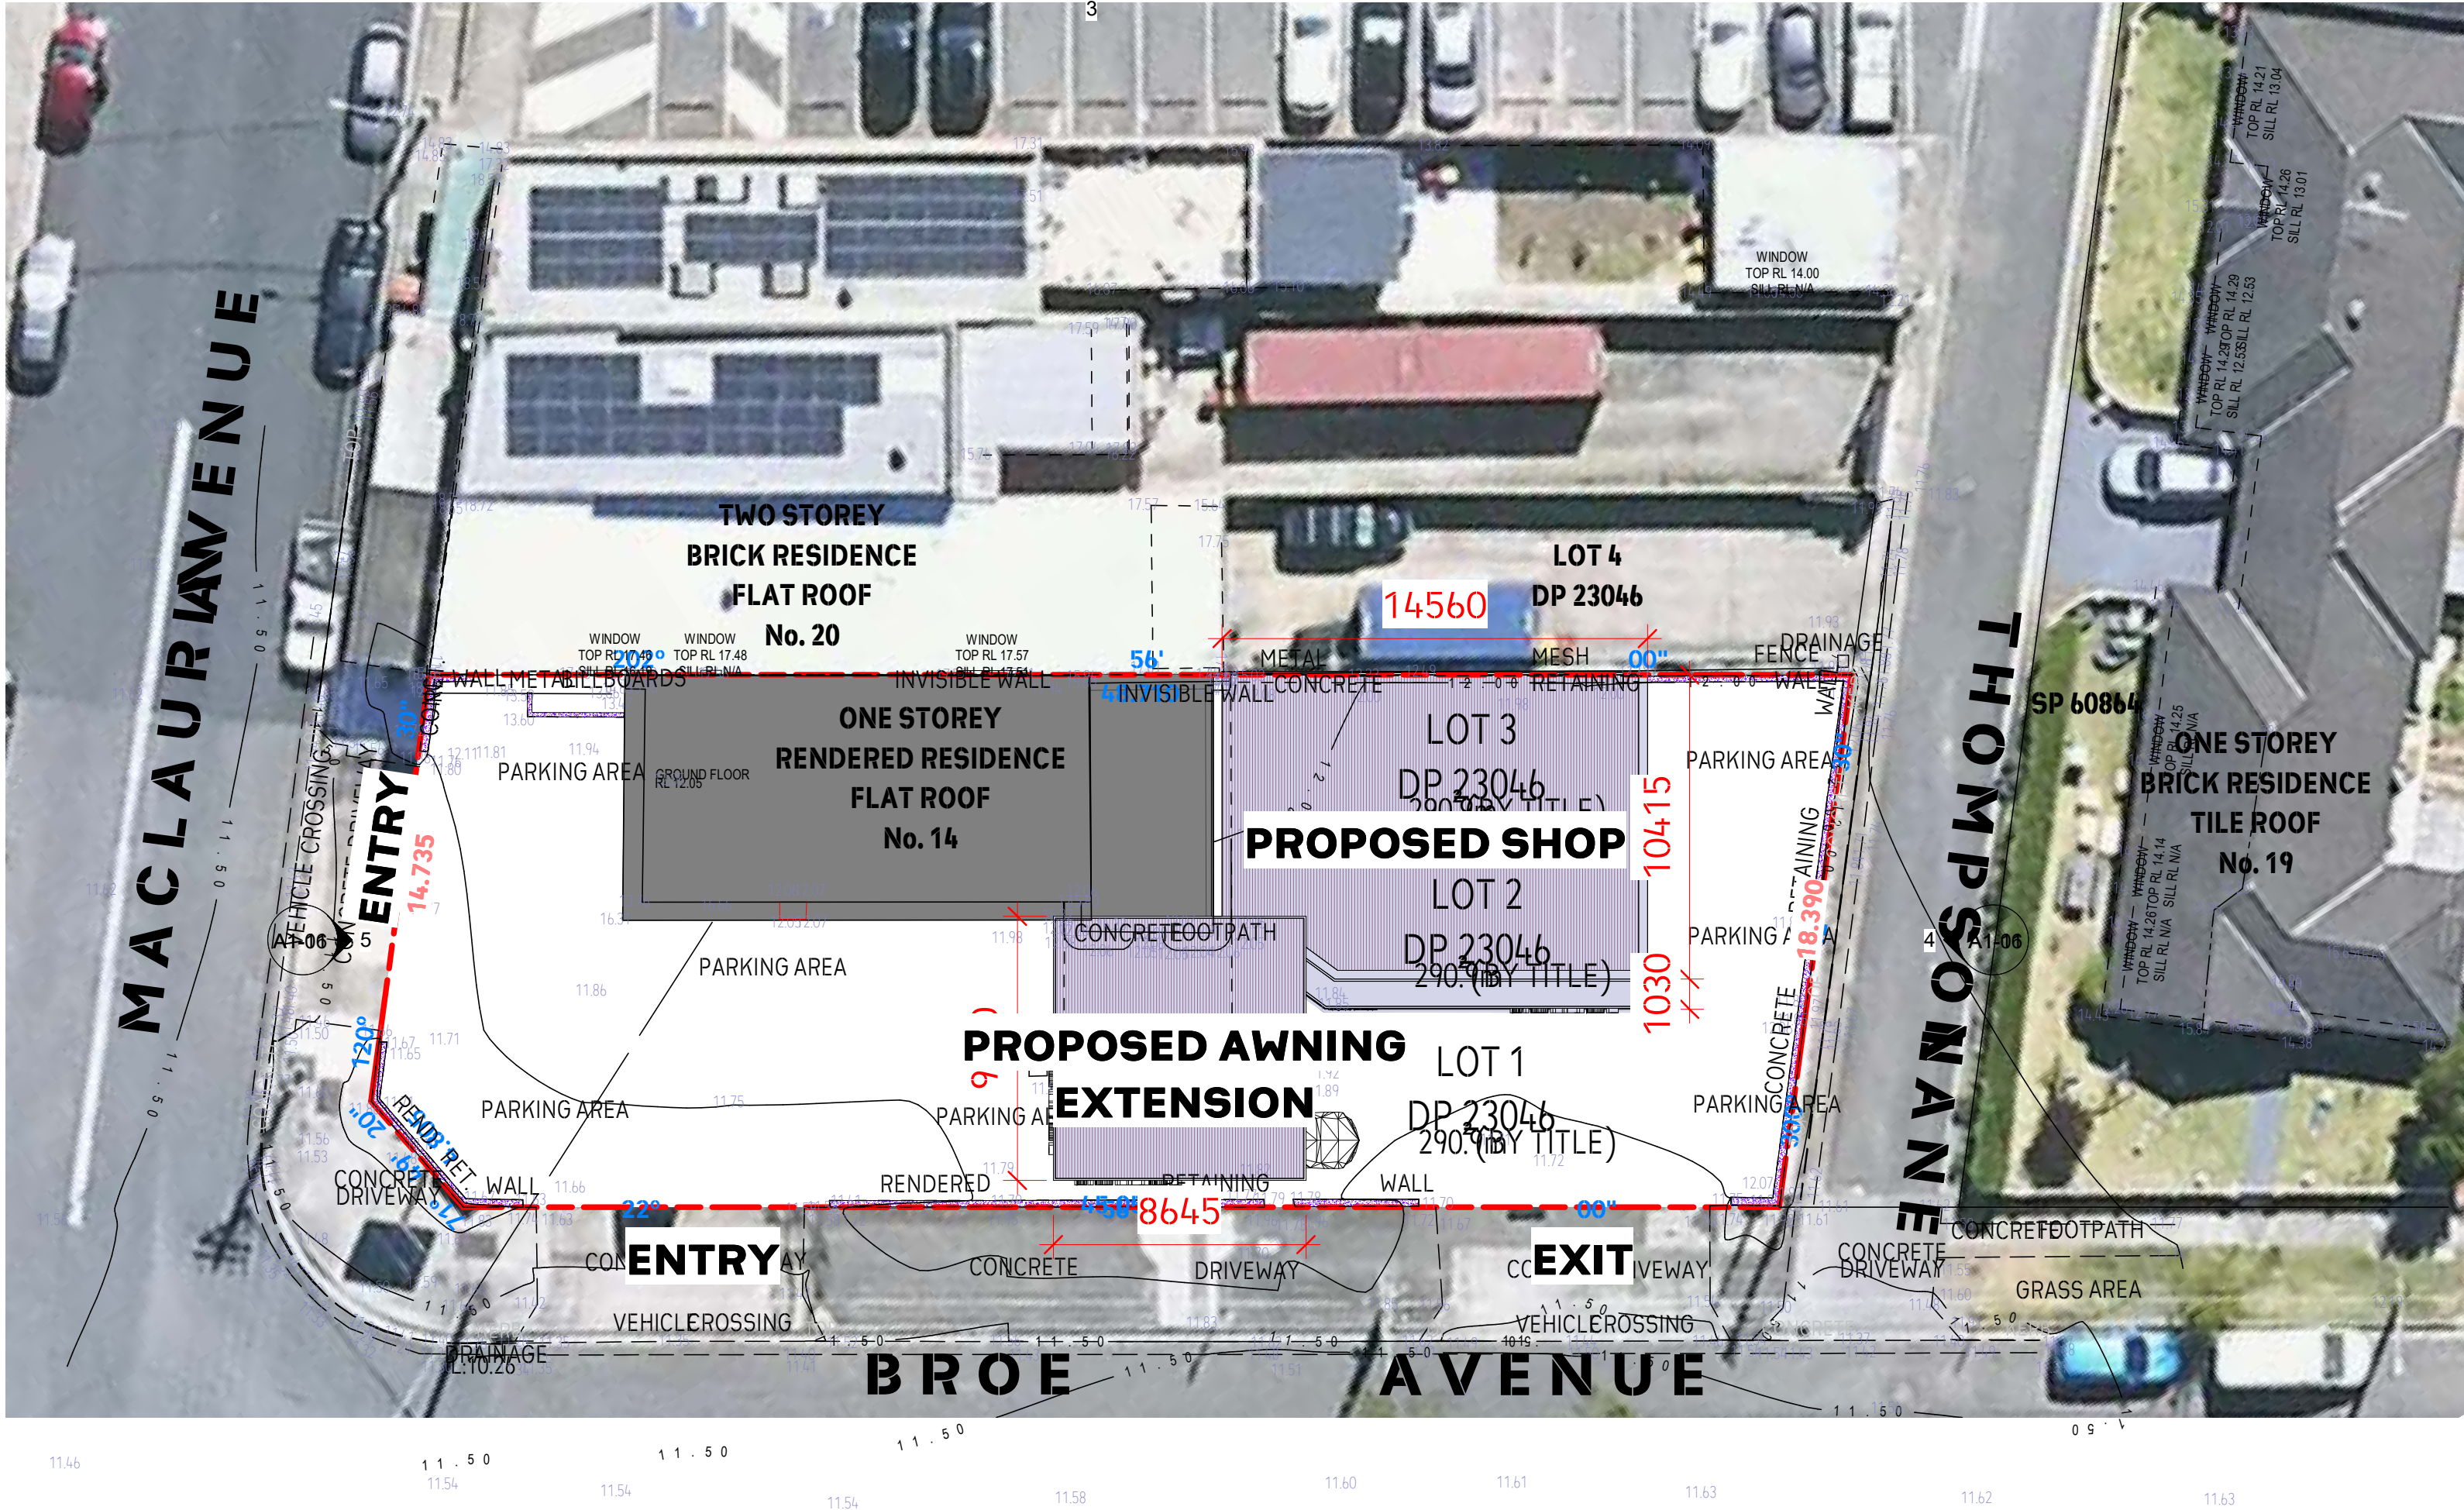

1 SITE PLAN N.P
1:200



PROJECT NUMBER

25012

PROJECT TITLE

ALTS AND ADDITIONS TO EXISTING SERVICE STATION
14-18 MACLAURIN AVENUE EAST HILLS NSW 2213

FOR DA APPROVAL

DRAWING TITLE
NOTIFICATION PLAN

DATE OF ISSUE
06/02/25

REVISION

DRAWN BY
GA

CHECKED BY
GA


DRAWING NUMBER

A1-11

SCALE @ A1

As

indicated

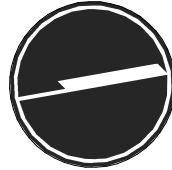

Revision	Description	Date	Design	Author



ABN
73 938 972 182
PHONE
(0)20 610 238
EMAIL
info@deboke.com.au

A1-11

This drawing is copyright and the property of DEBOKE. Larger scale drawings and written dimensions take precedence. Do not scale from drawing. All dimensions to be verified on site before commencement of work. All discrepancies to be brought to the attention of the author.