




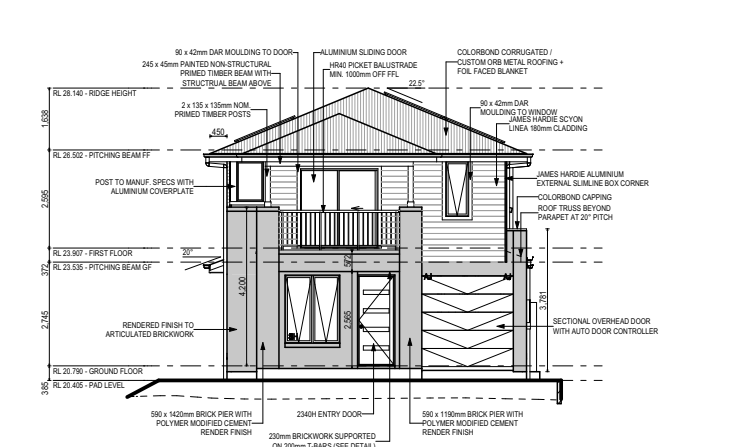


FRONT ELEVATION (NORTH-EAST)

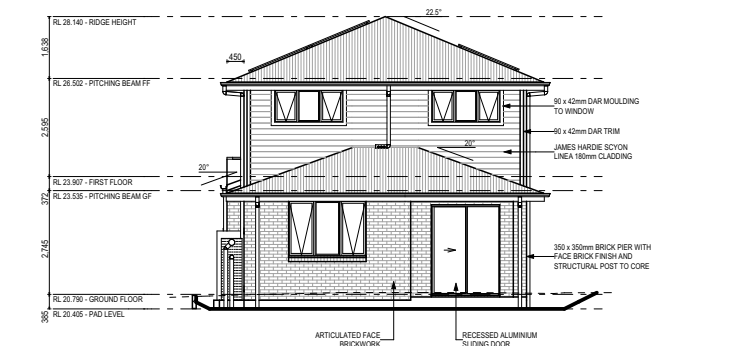


REAR ELEVATION (SOUTH-WEST)

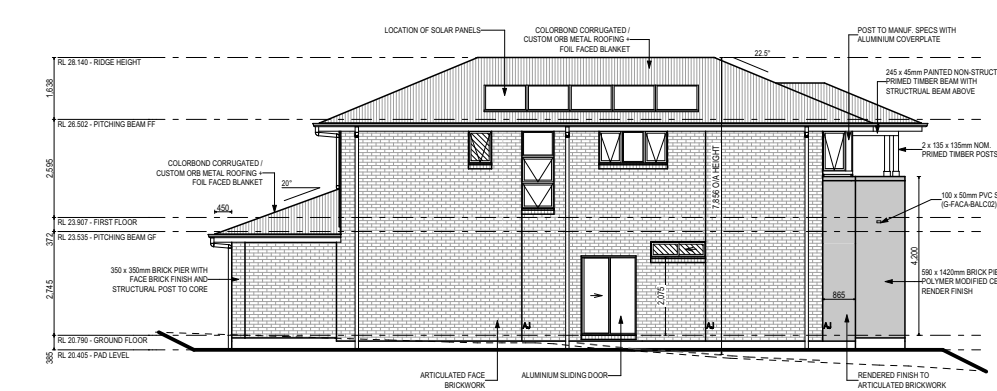


LEFT ELEVATION (SOUTH-EAST)

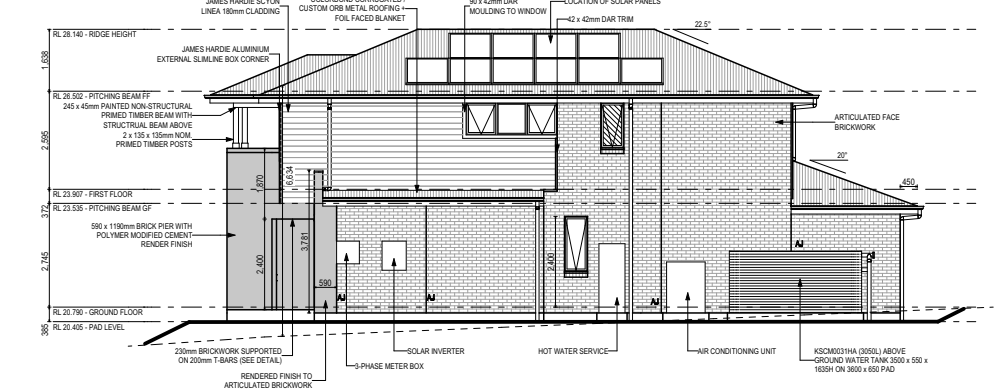


RIGHT ELEVATION (NORTH-WEST)

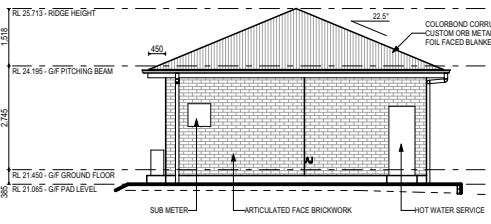


FRONT ELEVATION (NORTH-EAST)
SCALE: 1:200

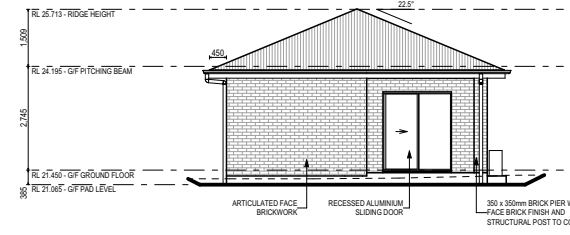


REAR ELEVATION (SOUTH-WEST)
SCALE: 1:200

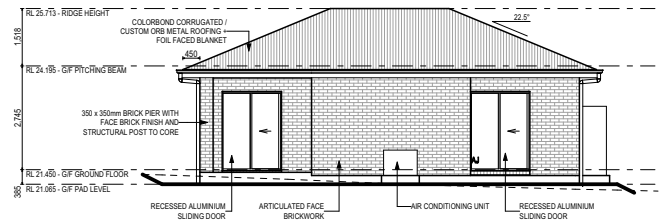

LEFT ELEVATION (SOUTH-EAST)
SCALE: 1:200

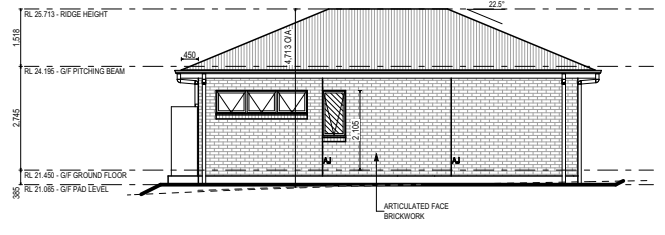

RIGHT ELEVATION (NORTH-WEST)
SCALE: 1:200

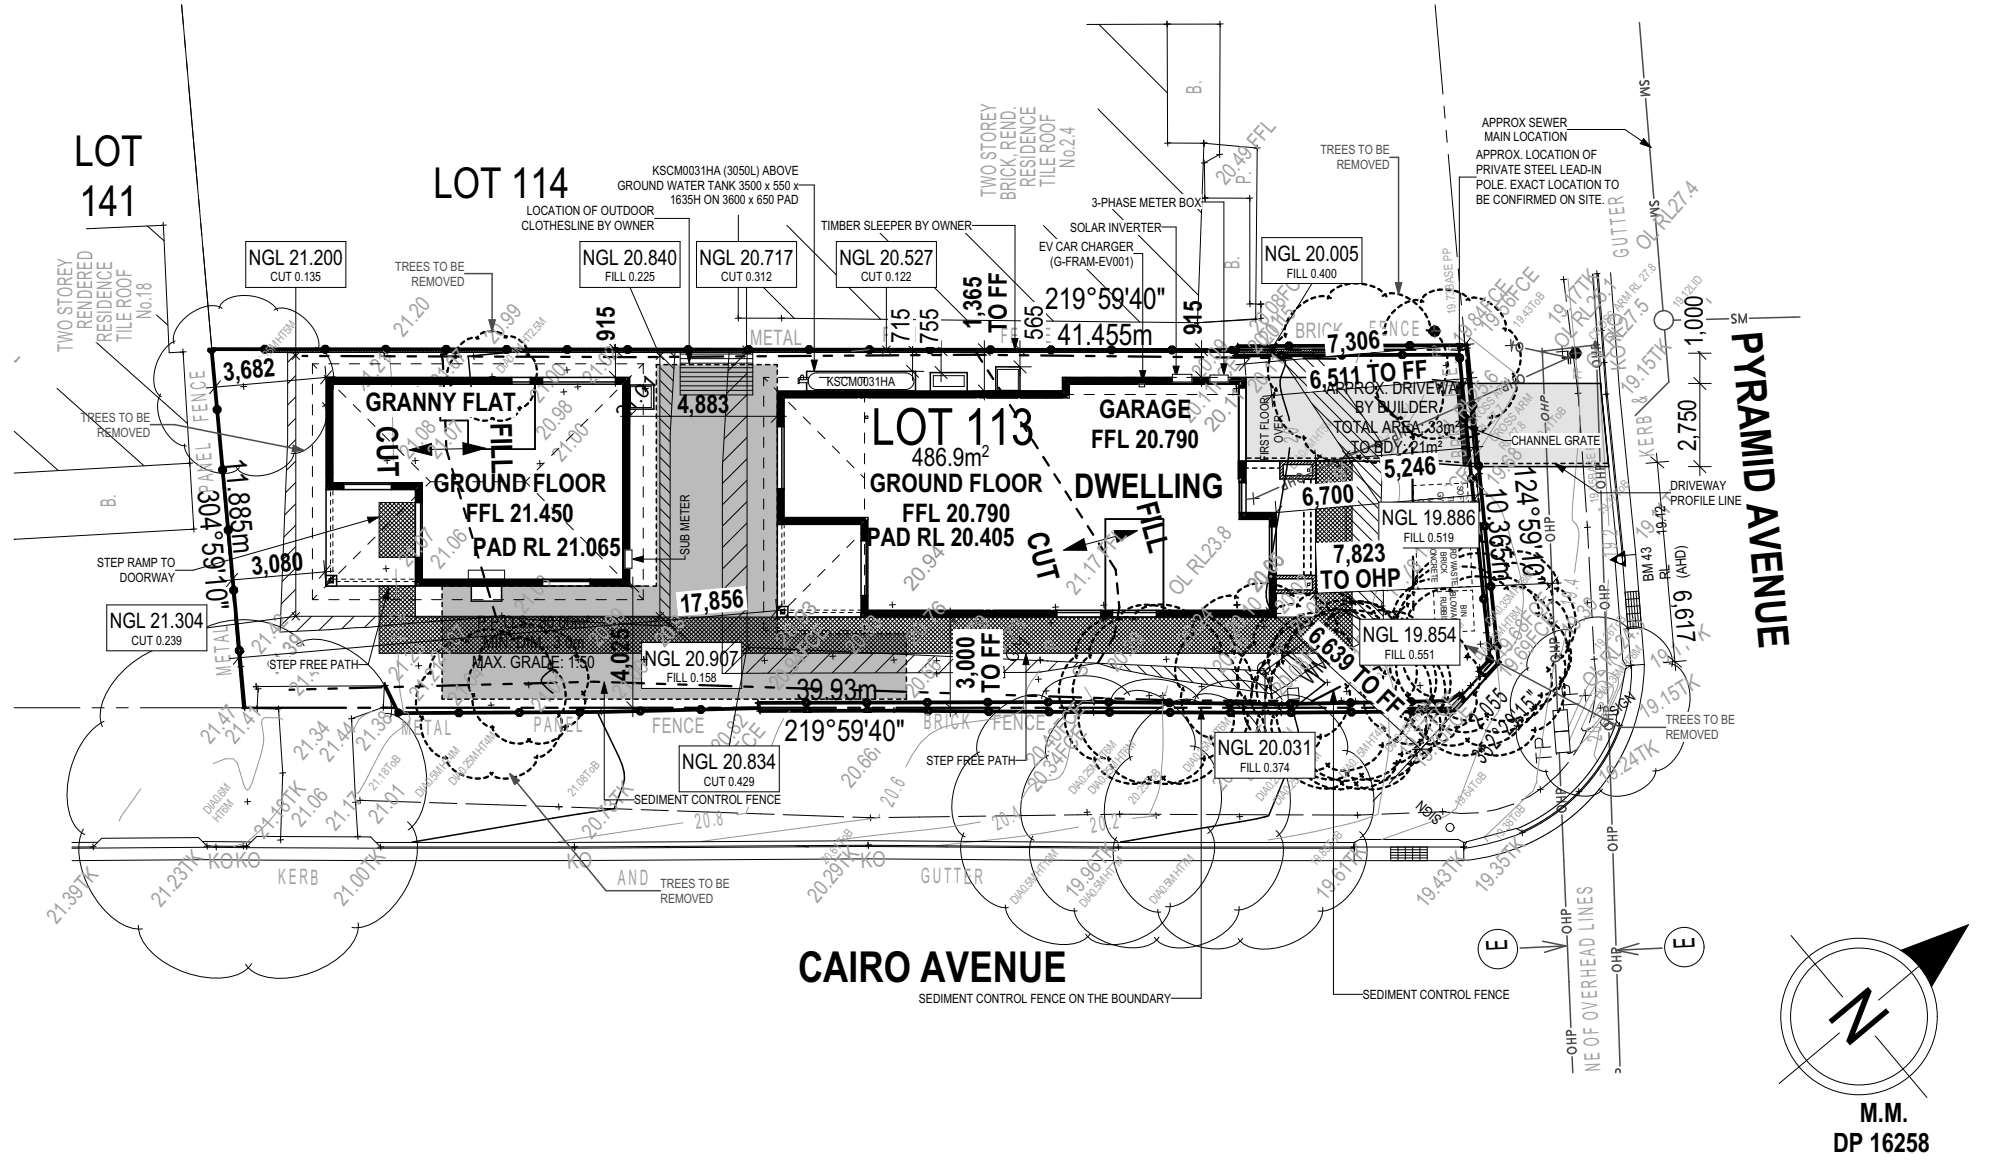

MOJO

HOMES

SPECIFICATION:

M-SERIES

COPYRIGHT:

© 2025