



Proposed Site plan 1:1000






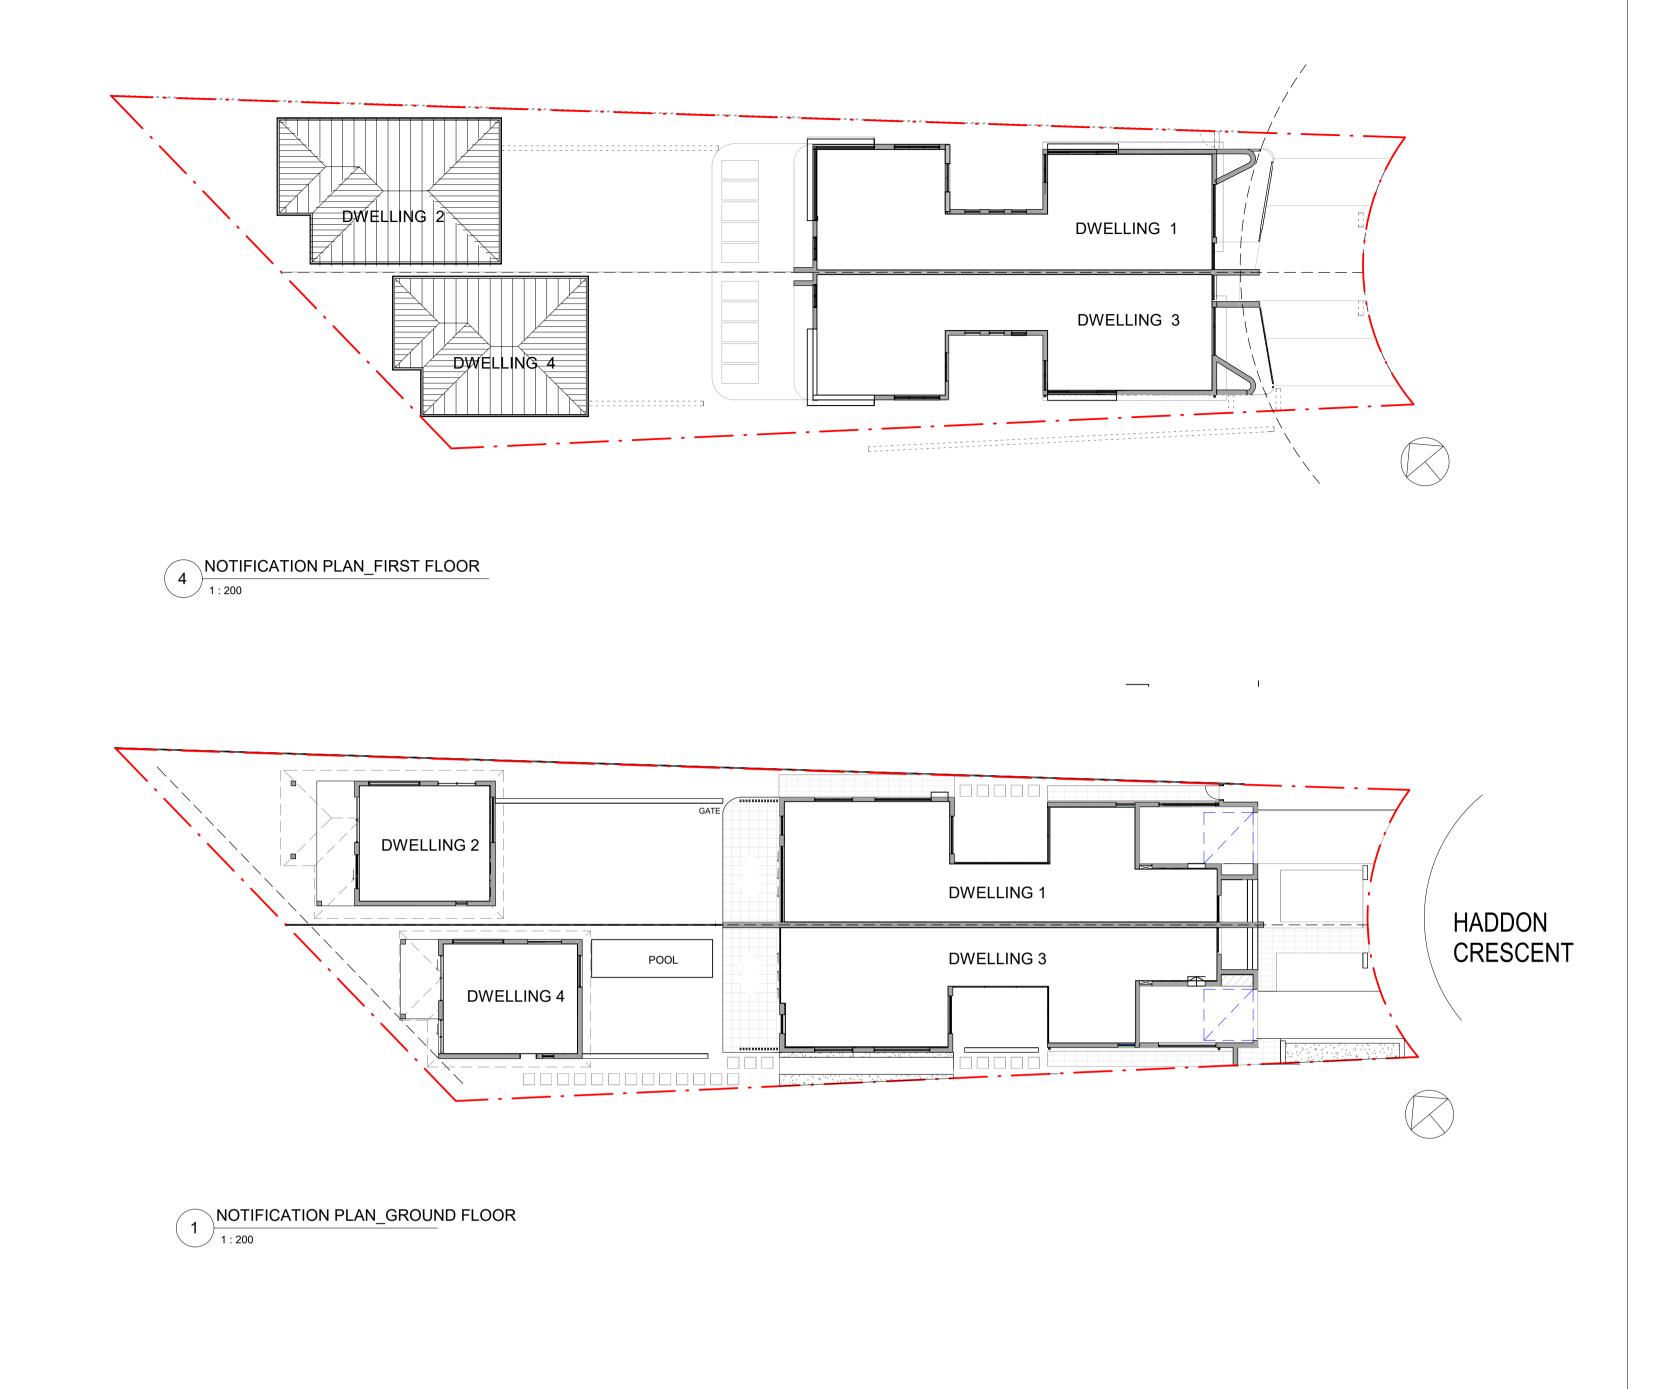

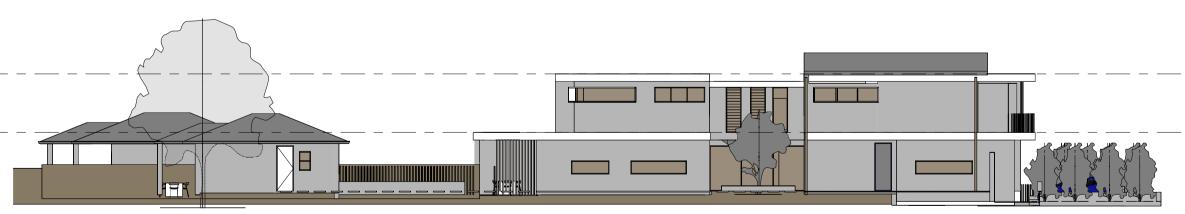

5 NOTIFICATION PLAN_STREET VIEW

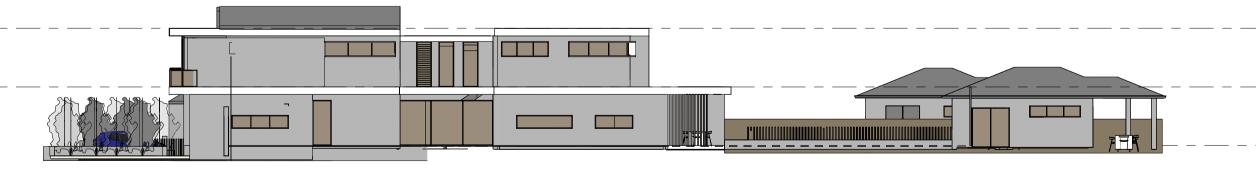

2 NOTIFICATION PLAN_NORTH ELEVATION
1:200

Disclaimer
ISSUED DRAWINGS TAKE PRECEDENCE OVER CAD EXPORTS. READ DIGITAL FILES IN CONJUNCTION WITH ISSUED DRAWINGS. DO NOT SCALE FROM DRAWINGS.
VERIFY ALL DIMENSIONS AND LEVELS ON SITE PRIOR TO COMMENCEMENT OF FABRICATION AND/OR ANY SITE WORKS. ADVISE THE ARCHITECT OF ANY
DISCREPANCIES BEFORE ANY WORKS ARE UNDERTAKEN. COMPLY WITH ALL RELEVANT AUTHORITIES' REQUIREMENTS; NCC; AUSTRALIAN STANDARDS FOR
MATERIAL AND CONSTRUCTION PRACTICE AND WITH ENERGYCOMPLIANCE REQUIREMENTS SUCH AS BASIX CERTIFICATES OR SIMILAR.

COPYRIGHT OWNED BY NLAS DESIGNS. RIGHTS TO THIS DOCUMENT ARE SPECIFIC TO NLAS DESIGNS CLIENTS AND ARE SUBJECT TO PAYMENT IN FULL OF ALL FEES.
THIS DOCUMENT MAY ONLY BE USED FOR THE EXPRESS PURPOSE FOR WHICH IT HAS BEEN CREATED AND ANY UNAUTHORISED USE IS AT THE USER'S SOLE RISK
AND WITHOUT LIMITING NLAS DESIGNS RIGHTS THE USER RELEASES AND INDEMNIFIES NLAS DESIGNS FROM AND AGAINST ALL LOSS SO ARISING. DRAWINGS MAY
NOT BE COPIED, DISTRIBUTED, OR REPRODUCED WITHOUT WRITTEN PERMISSION OF NLAS DESIGNS



8 HADDON CRESCENT, REVESBY

NOTIFICATION PLAN - SHEET 1
PROPOSED DUAL OCCUPANCY &
SECONDDARY DWELLINGS

Scale @ A1 1 : 200


Drawing No DA131

Issue:

01 DA APPLICATION

09.05.2025 Revision

1

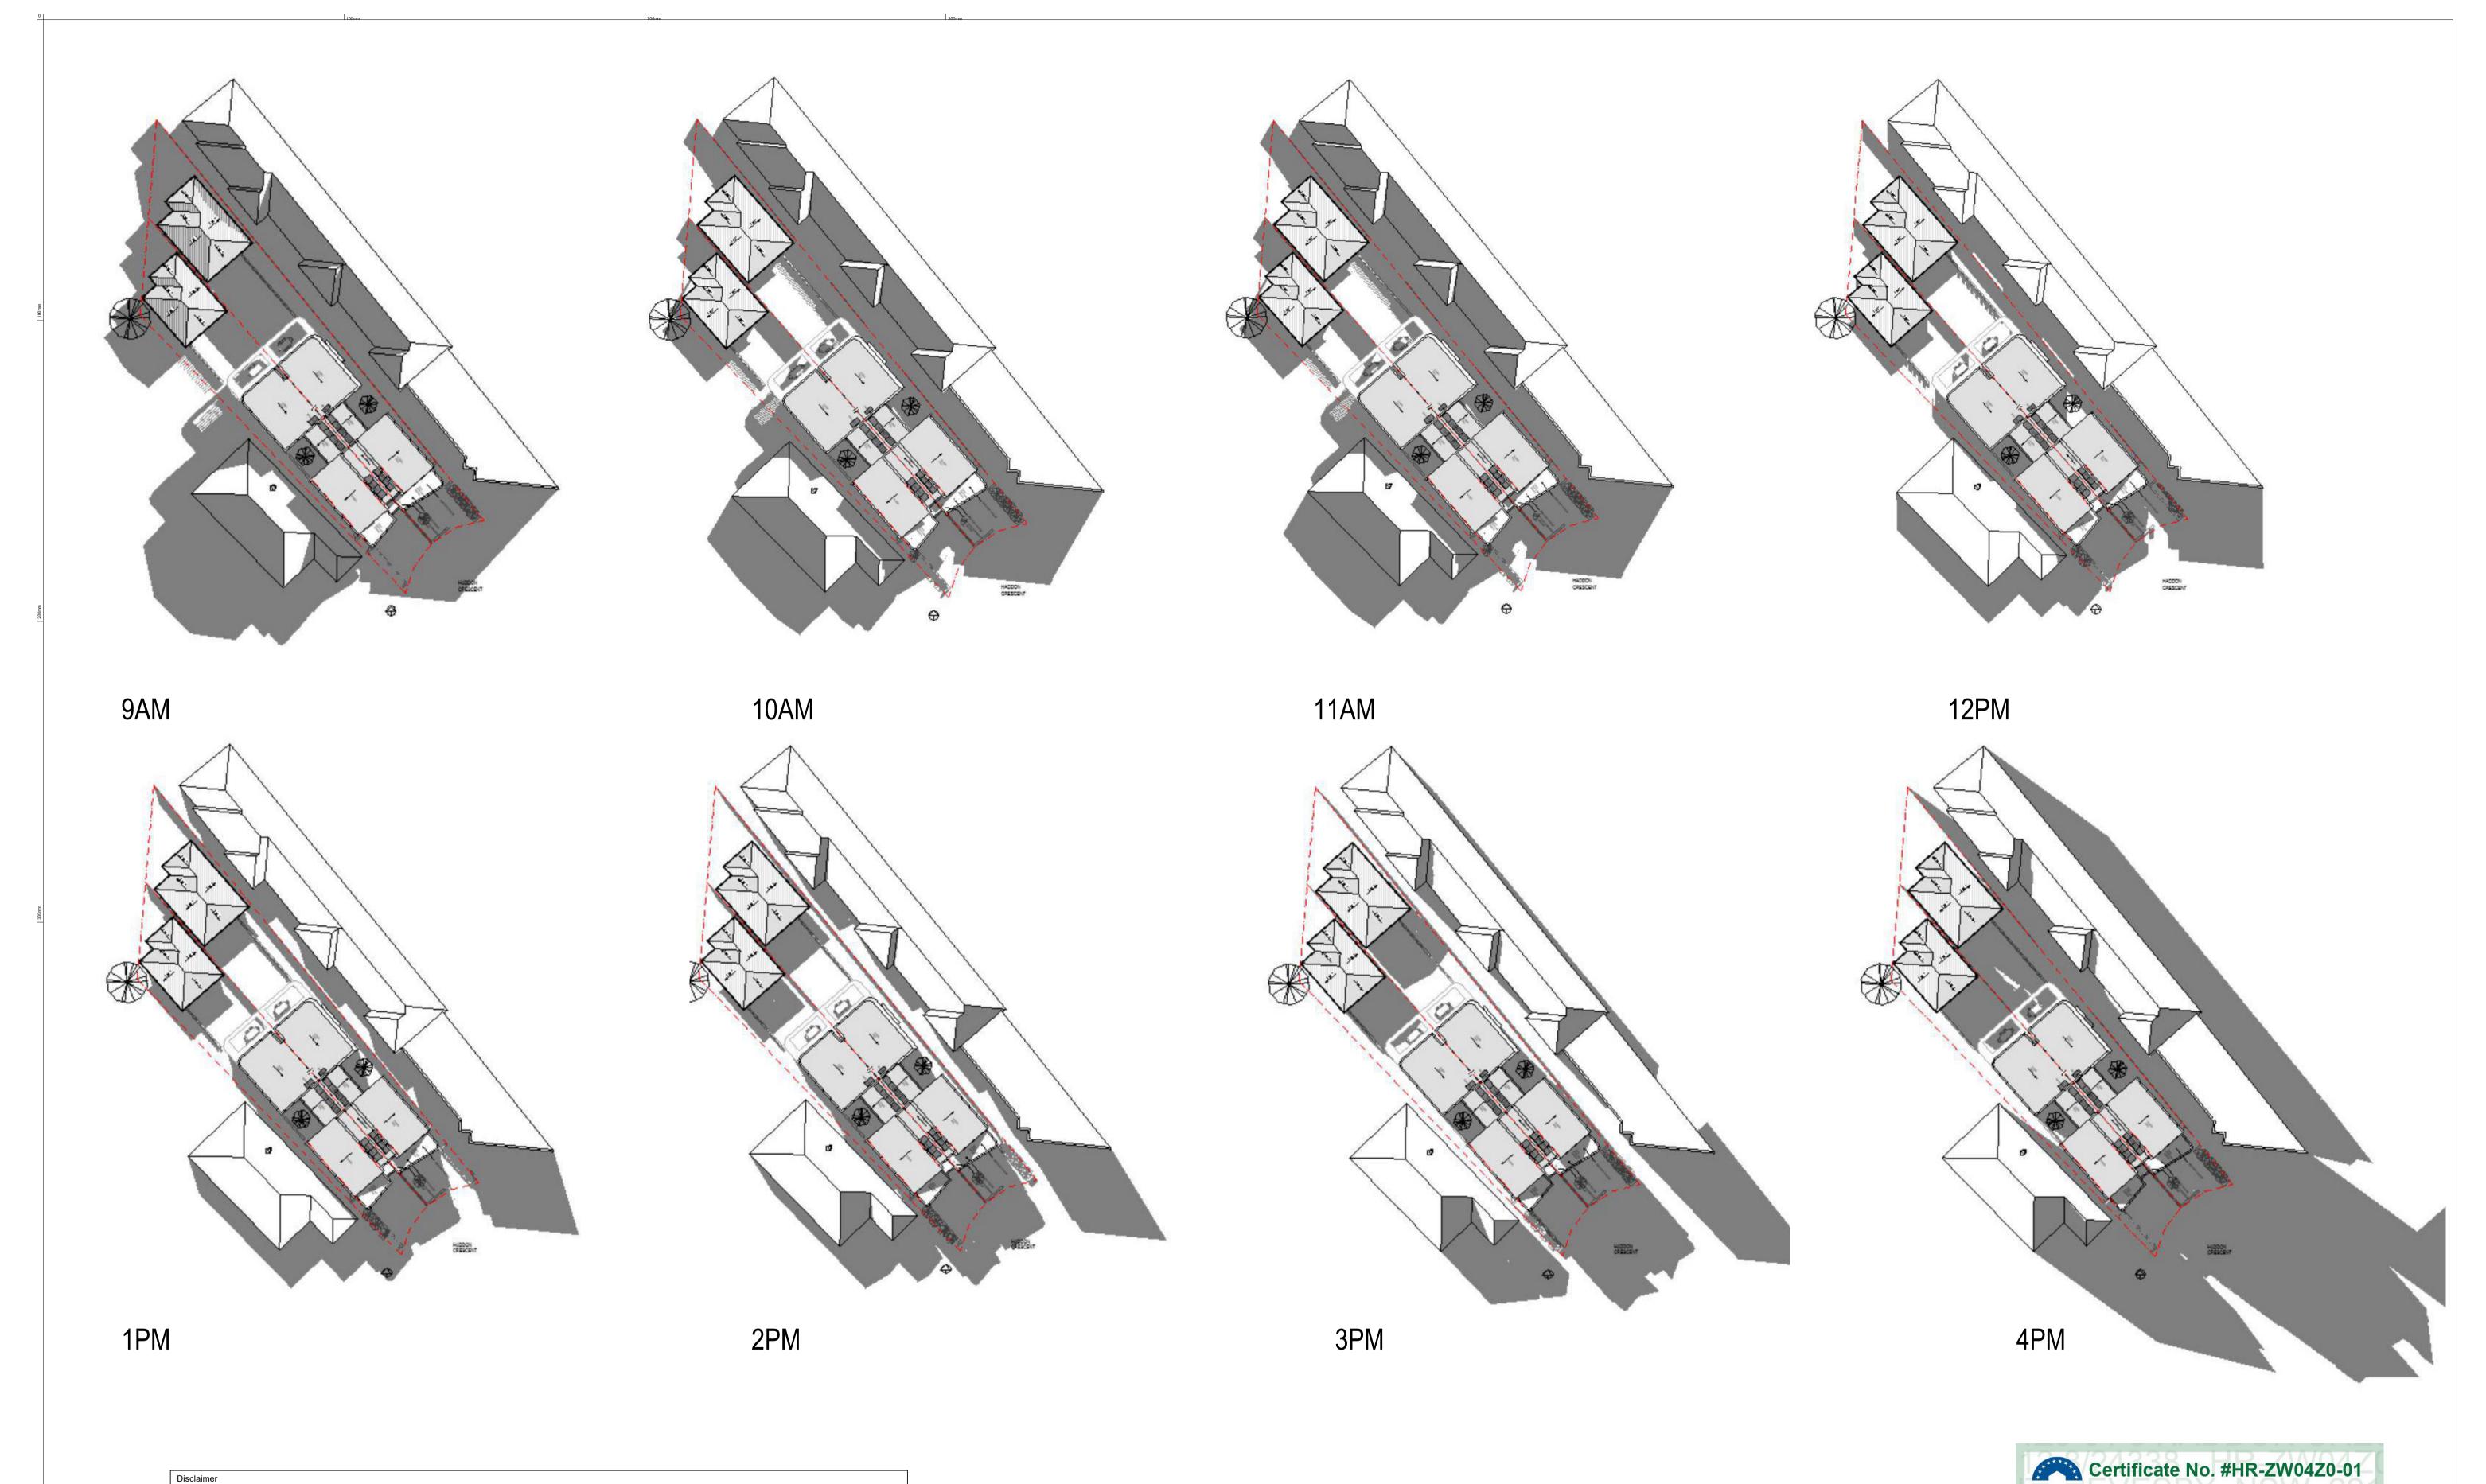

Disclaimer
ISSUED DRAWINGS TAKE PRECEDENCE OVER CAD EXPORTS. READ DIGITAL FILES IN CONJUNCTION WITH ISSUED DRAWINGS. DO NOT SCALE FROM DRAWINGS.
VERIFY ALL DIMENSIONS AND LEVELS ON SITE PRIOR TO COMMENCEMENT OF FABRICATION AND/OR ANY SITE WORKS. ADVISE THE ARCHITECT OF ANY
DISCREPANCIES BEFORE ANY WORKS ARE UNDERTAKEN. COMPLY WITH ALL RELEVANT AUTHORITIES' REQUIREMENTS; NCC; AUSTRALIAN STANDARDS FOR

COPYRIGHT OWNED BY NLAS DESIGNS. RIGHTS TO THIS DOCUMENT ARE SPECIFIC TO NLAS DESIGNS CLIENTS AND ARE SUBJECT TO PAYMENT IN FULL OF ALL FEES. THIS DOCUMENT MAY ONLY BE USED FOR THE EXPRESS PURPOSE FOR WHICH IT HAS BEEN CREATED AND ANY UNAUTHORISED USE IS AT THE USER'S SOLE RISK AND WITHOUT LIMITING NLAS DESIGNS RIGHTS THE USER RELEASES AND INDEMNIFIES NLAS DESIGNS FROM AND AGAINST ALL LOSS SO ARISING. DRAWINGS MAY NOT BE COPIED, DISTRIBUTED, OR REPRODUCED WITHOUT WRITTEN PERMISSION OF NLAS DESIGNS




8 HADDON CRESCENT, REVESBY



Scale @ A1 1:500

Drawing No DA132

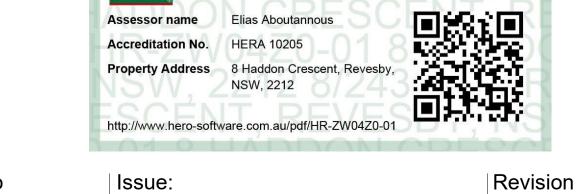

Issue:

09.05.2025 01 DA APPLICATION