


2 SITE PLAN  
1 : 750

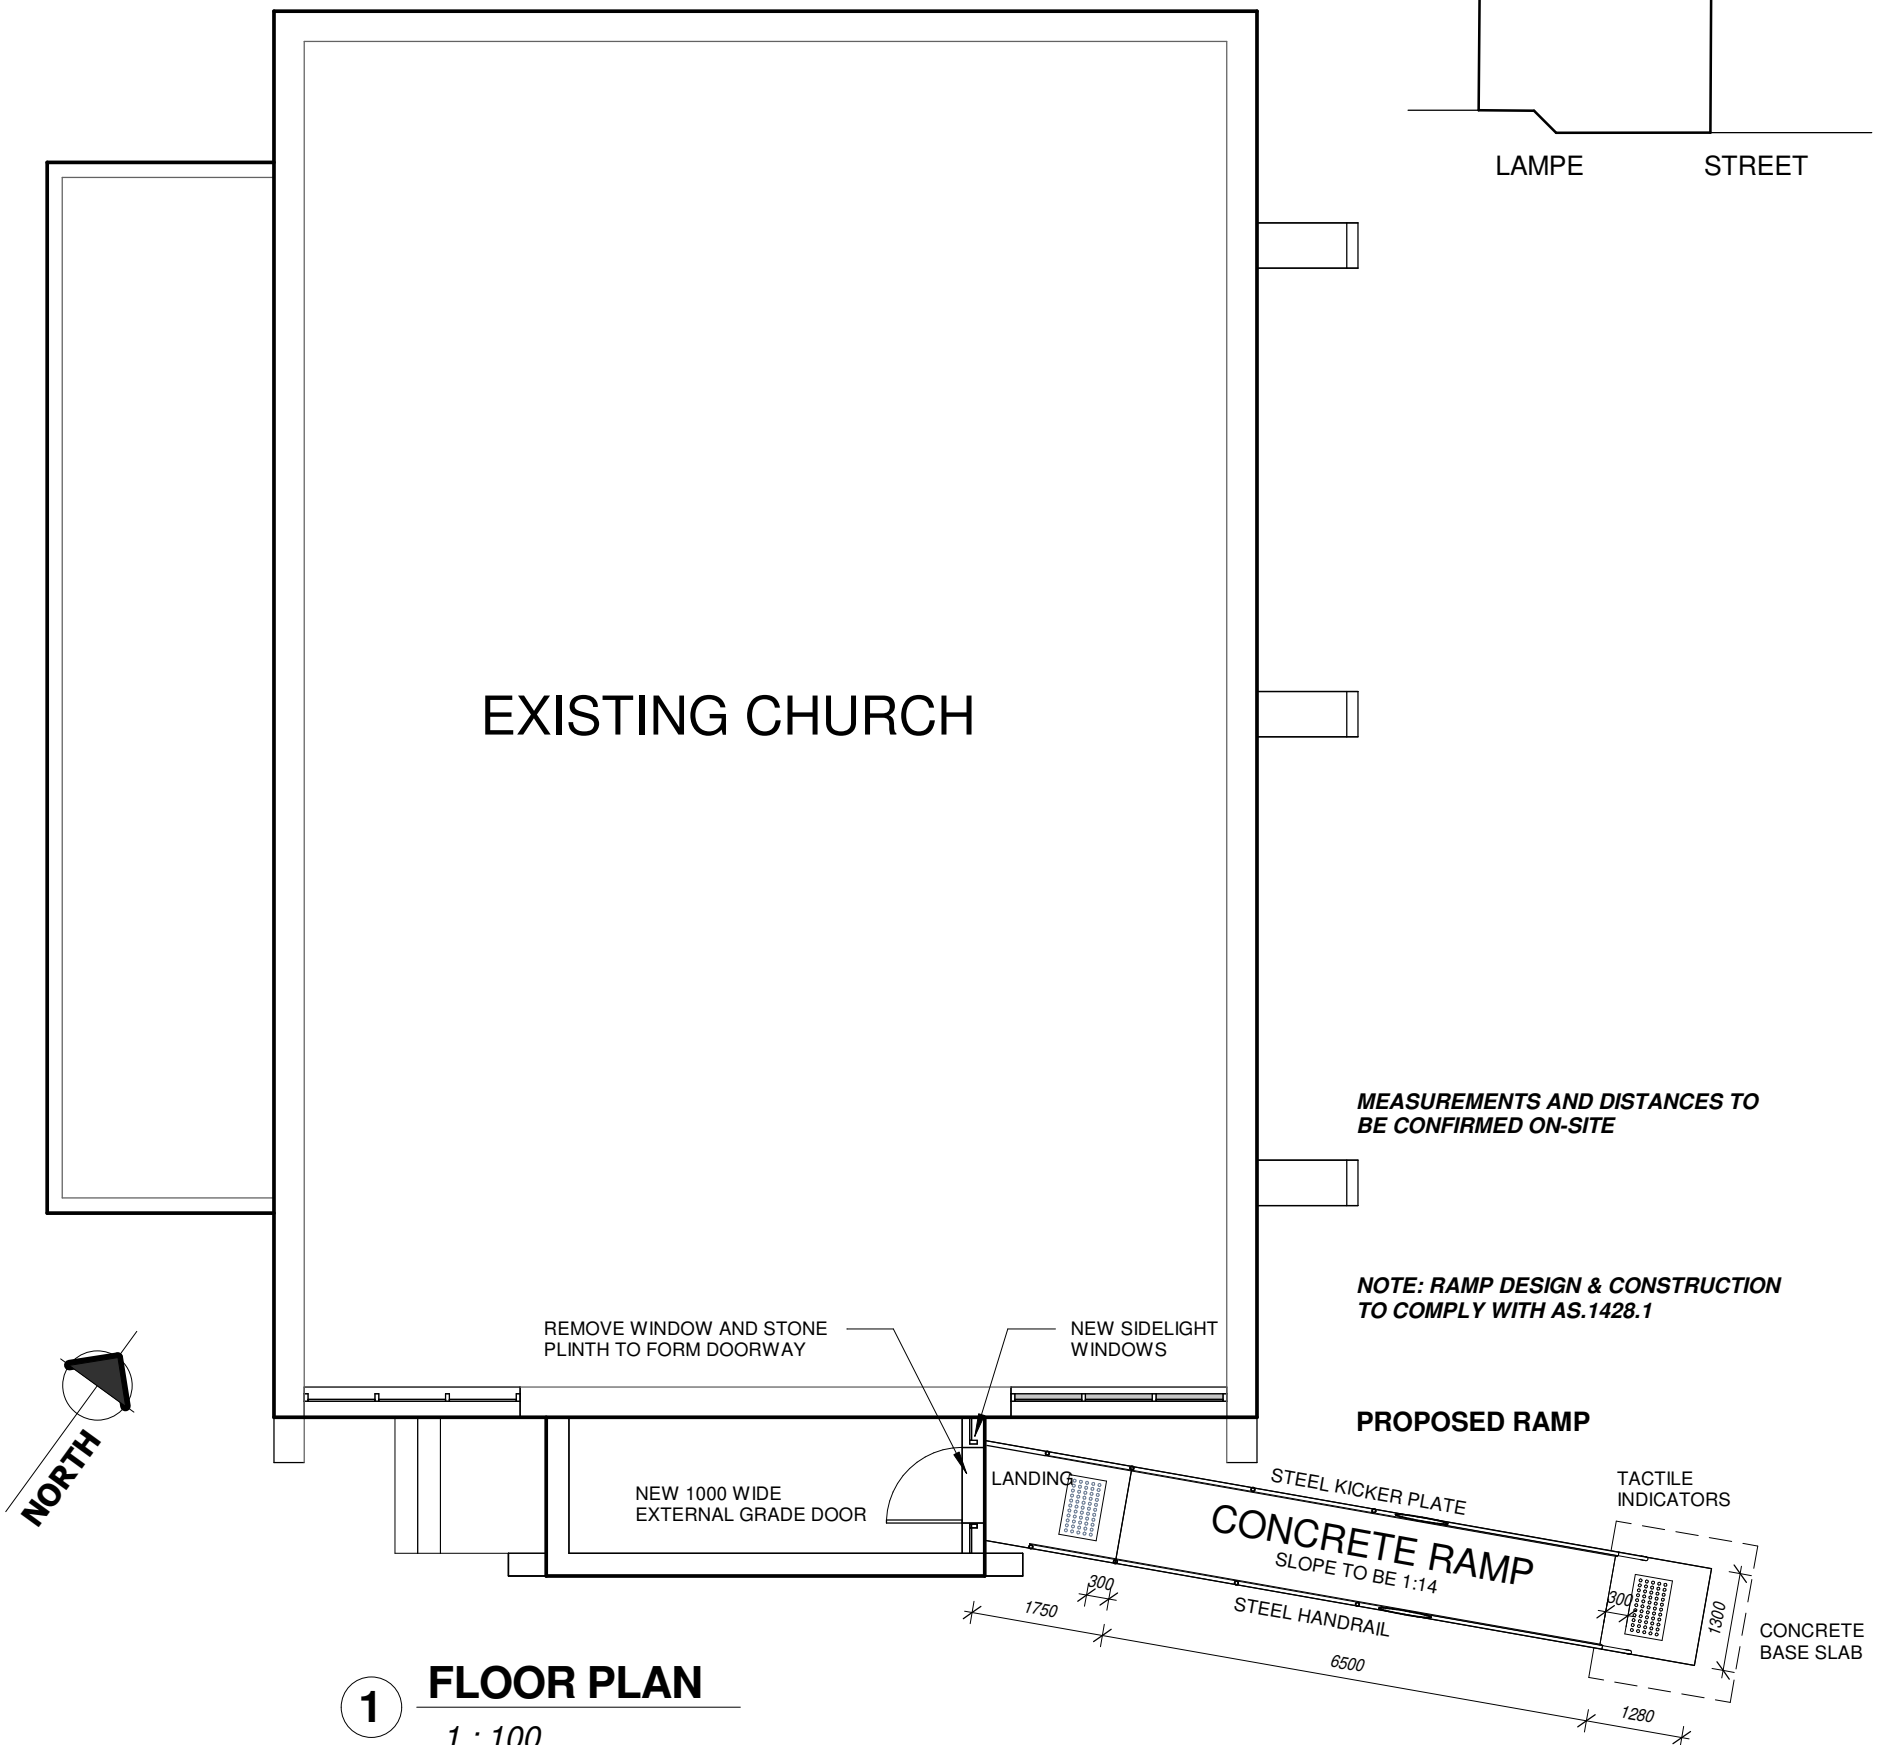

1 FLOOR PLAN  
1 : 100

**DIRECT CONCEPTS**

Phone 0418 860138

cswindsor4@bigpond.com

Date : 6/1/2025

Scale on A3 : As indicated


Drawn : C. W.

Project :

Sheet : A01

**Proposed Access Ramp at 50 Lampe Street  
TALBINGO 2720**

## EXISTING CHURCH

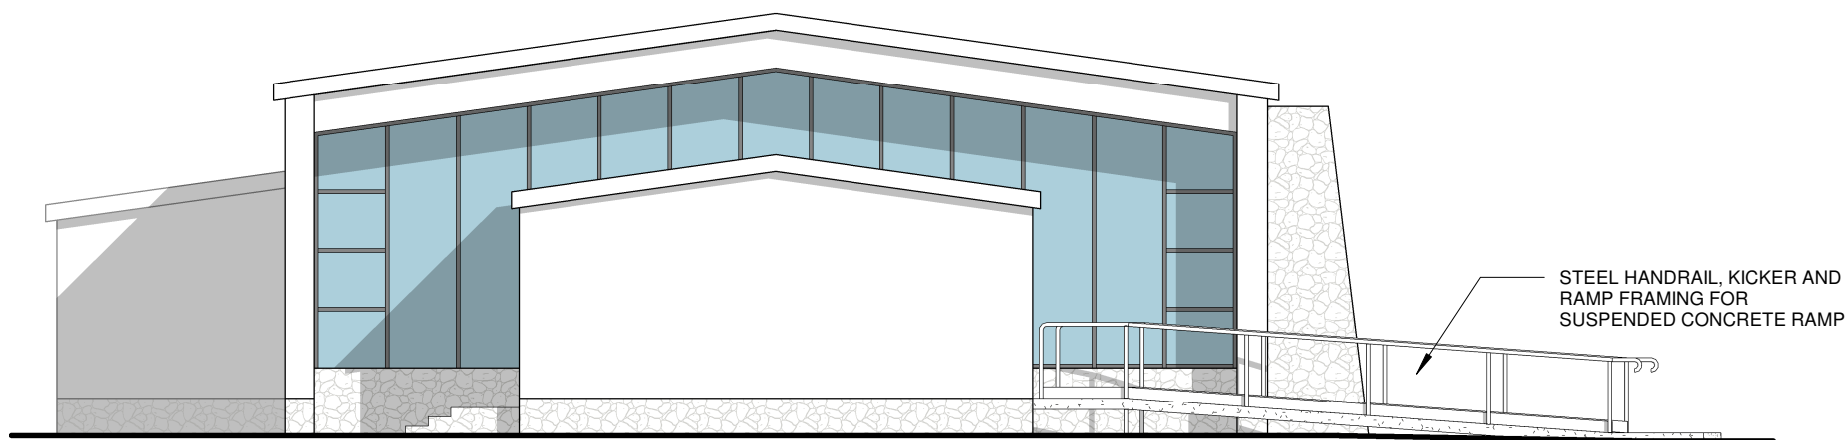


1

### SOUTH WEST ELEVATION

1 : 100


PROPOSED RAMP

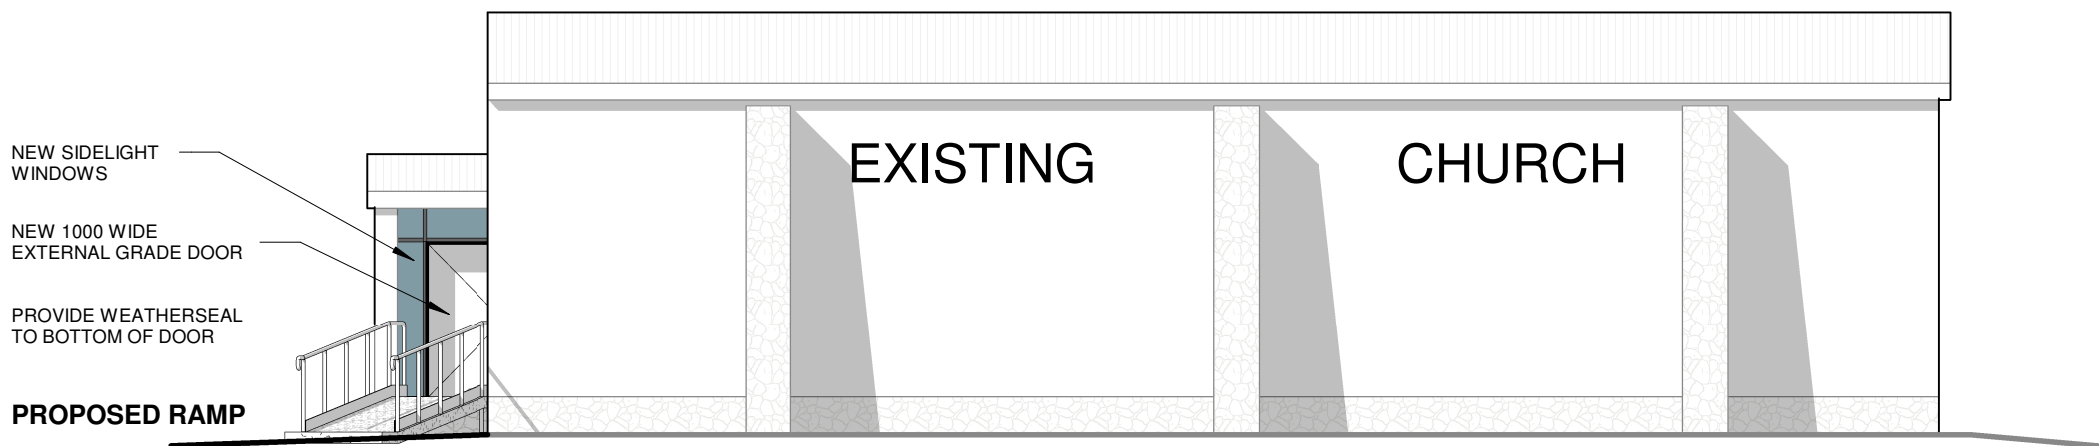

2

### SOUTH EAST ELEVATION

1 : 100

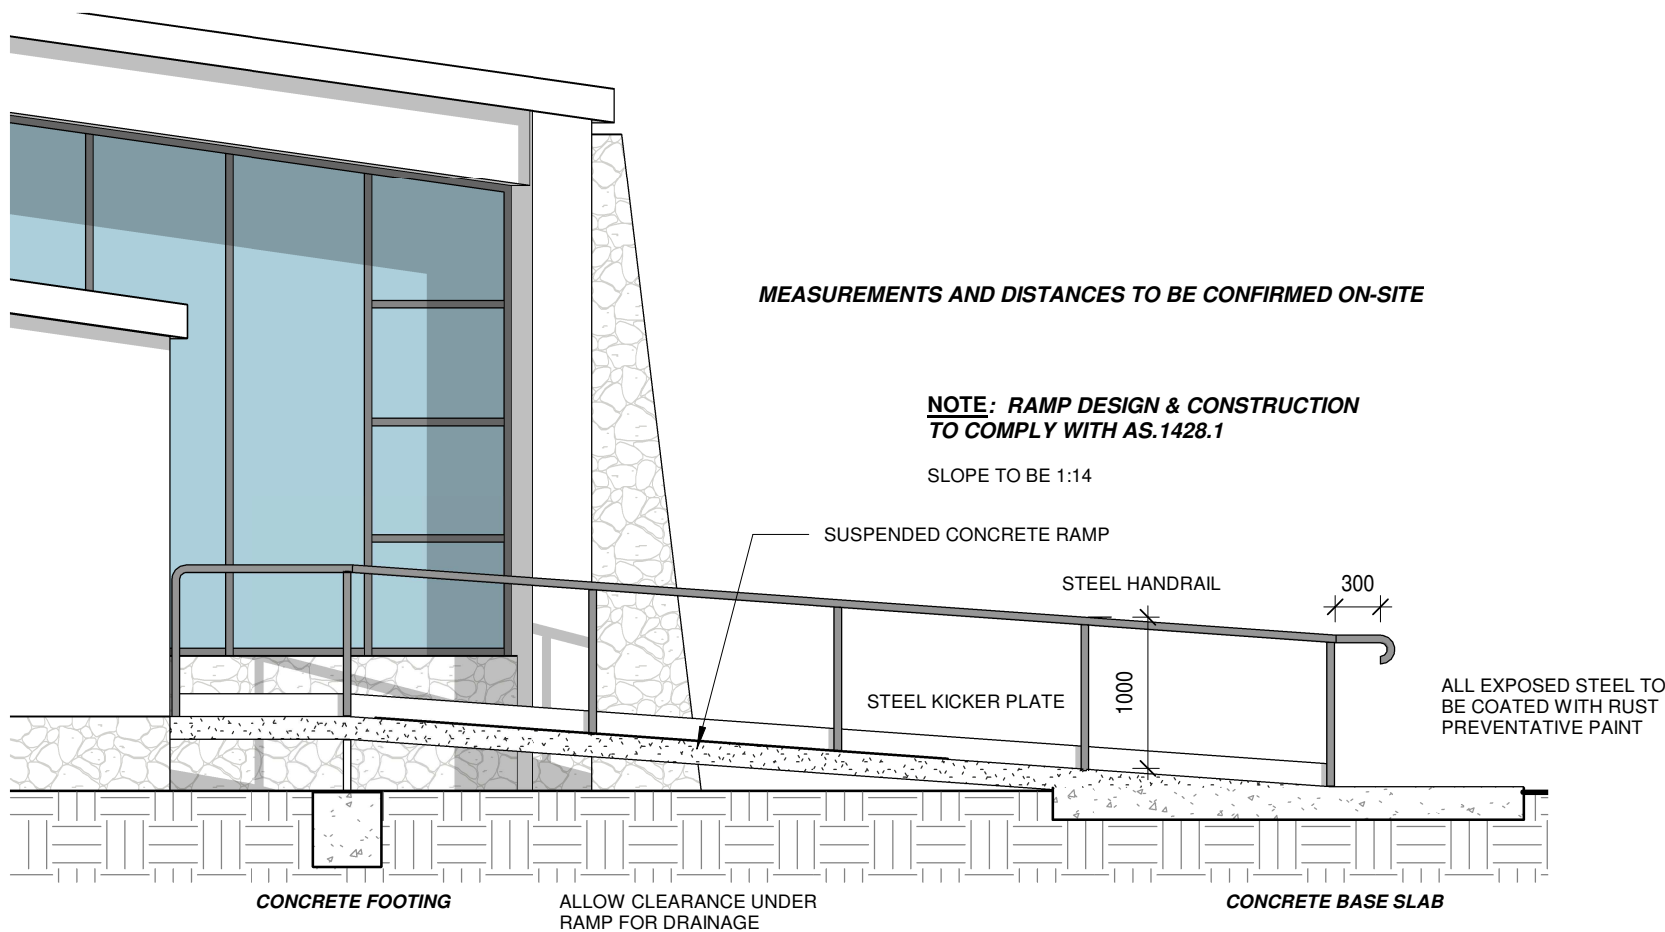

3

### RAMP DETAIL

1 : 50

**DIRECT CONCEPTS**

Phone 0418 860138

cswindsor4@bigpond.com

Date : 6/1/2025

Scale on A3 : As indicated

Drawn : C. W.

Project :

Sheet : A02

**Proposed Access Ramp at 50 Lampe Street  
TALBINGO 2720**