


2 ROOF PLAN  
1:500

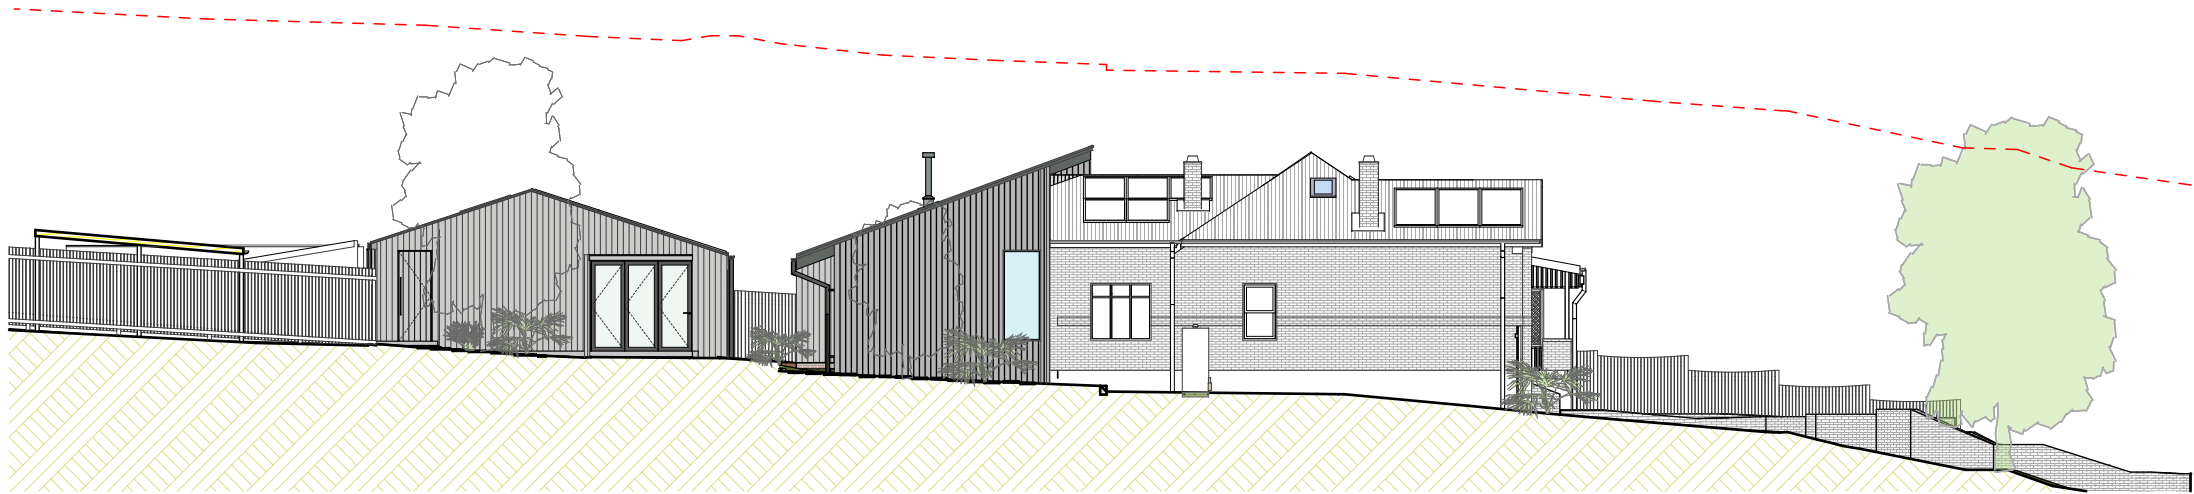

3 EAST ELEVATION  
1:200

**NOT FOR CONSTRUCTION**

ALL INFORMATION CONTAINED ON THIS DRAWING IS COPYRIGHT. NO PART OF THIS DRAWING MAY BE COPIED OR REPRODUCED WITHOUT THE WRITTEN CONSENT OF THE AUTHOR. DO NOT SCALE FROM THIS DRAWING. CHECK ALL DIMENSIONS ON SITE. THE AUTHOR ACCEPTS NO LIABILITY FOR ANY LOSS OR DAMAGE ARISING FROM UNAUTHORISED USE OF ANY INFORMATION ON THIS DRAWING.

**LEGEND**

**mackenzieprunk architects**

155 Illawarra Road, Marrickville 2204  
e: studio@mackenzieprunk.com.au  
t: 02 9559 4595  
abr: 51 352 087 948  
Not a registered architect  
Not a registered architect  
Not a registered architect  
© Copyright Reserved 2025

CLIENT  
GILES ALEXANDER & ANNA BRUCE

PROJECT NO. - ADDRESS  
24413 - 77 UNDERCLIFFE RD  
EARLWOOD NSW 2206

FOR  
DEVELOPMENT APPLICATION


DRAWING TITLE  
NEIGHBOUR NOTIFICATION PLANS -  
FLOOR & ROOF

SCALE  
1:500, 1:200

DRAWING NO.  
DA17

FILE: 250402 77 UNDERCLIFFE RD EARLWOOD -DA WIP.dwg



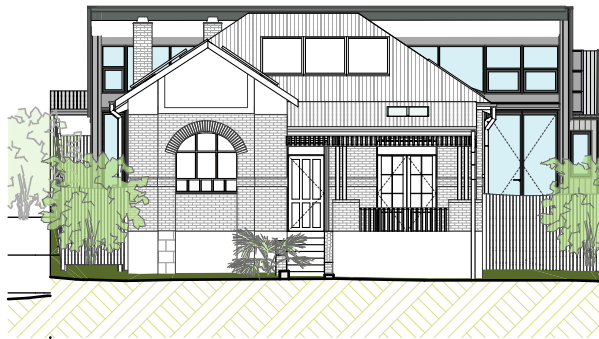


1 NORTH ELEVATION  
1:200




2 NORTH ELEVATION (shed)  
1:200



3 SOUTH ELEVATION house  
1:200

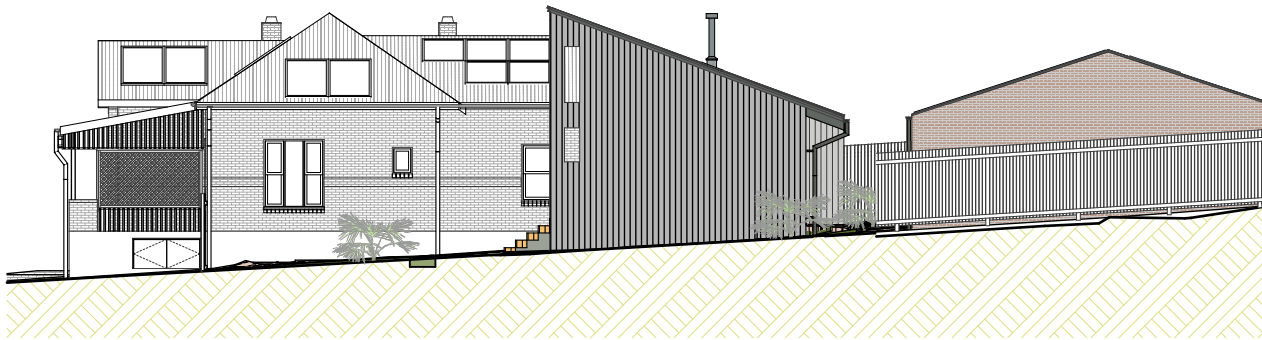

4 WEST ELEVATION  
1:200

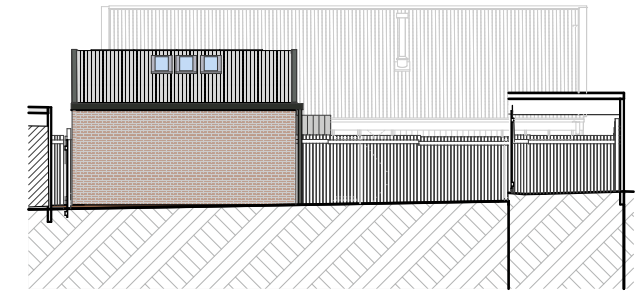

5 SOUTH ELEVATION shed  
1:200

#### NOT FOR CONSTRUCTION

ALL INFORMATION CONTAINED ON THIS DRAWING IS COPYRIGHT. NO PART OF THIS DRAWING MAY BE COPIED OR REPRODUCED WITHOUT THE WRITTEN CONSENT OF THE AUTHOR. DO NOT SCALE FROM THIS DRAWING. CHECK ALL DIMENSIONS ON SITE. THE AUTHOR ACCEPTS NO LIABILITY FOR ANY LOSS OR DAMAGE ARISING FROM UNAUTHORISED USE OF ANY INFORMATION ON THIS DRAWING.

#### LEGEND

#### mackenzieprank architects

155 Illawarra Road, Marrickville 2204  
e: studio@mackenzieprank.com.au  
t: 02 9559 4595  
abr: 51 352 087 948  
Not a registered Architect NSW  
Not a registered Architect AIA reg. #8512 / Heidi Prank AIA reg. #7208  
© Copyright Reserved 2025

#### CLIENT

GILES ALEXANDER & ANNA BRUCE  
PROJECT NO. - ADDRESS  
24413 - 77 UNDERCLIFFE RD  
EARLWOOD NSW 2206  
FOR  
DEVELOPMENT APPLICATION

#### DRAWING TITLE

NEIGHBOUR NOTIFICATION PLANS - ELEVATION  
SCALE  
1:200  
DRAWN/CHECKED  
NM/HN  
DATE  
3/6/25  
REVISION  
DRAWING NO.  
DA18  
FILE: 250402 77 UNDERCLIFFE RD EARLWOOD -DA-WP.pdf



A  
4