

DEVELOPMENT APPLICATION


CANTERBURY / BANKSTOWN COUNCIL


102 Sandakan Road, Revesby Heights NSW 2212





ARTIST'S ILLUSTRATION


SHEET N.	NAME
01	Cover Page
02	Site Plan
03	Ground Floor
04	First Floor
05	Roof plan
06	Elevations
07	Elevations
08	Elevations
09	Fence Elevation
10	Fence Elevation
11	Sections
12	Sections
13	Retaining Wall Sections
14	Driveway Sections
15	GFA
16	Landscaping Plan
17	Landscaping Details
18	Perspective Shadows
19	Shadow Diagram
20	Notification Plan

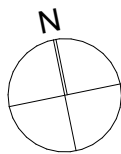

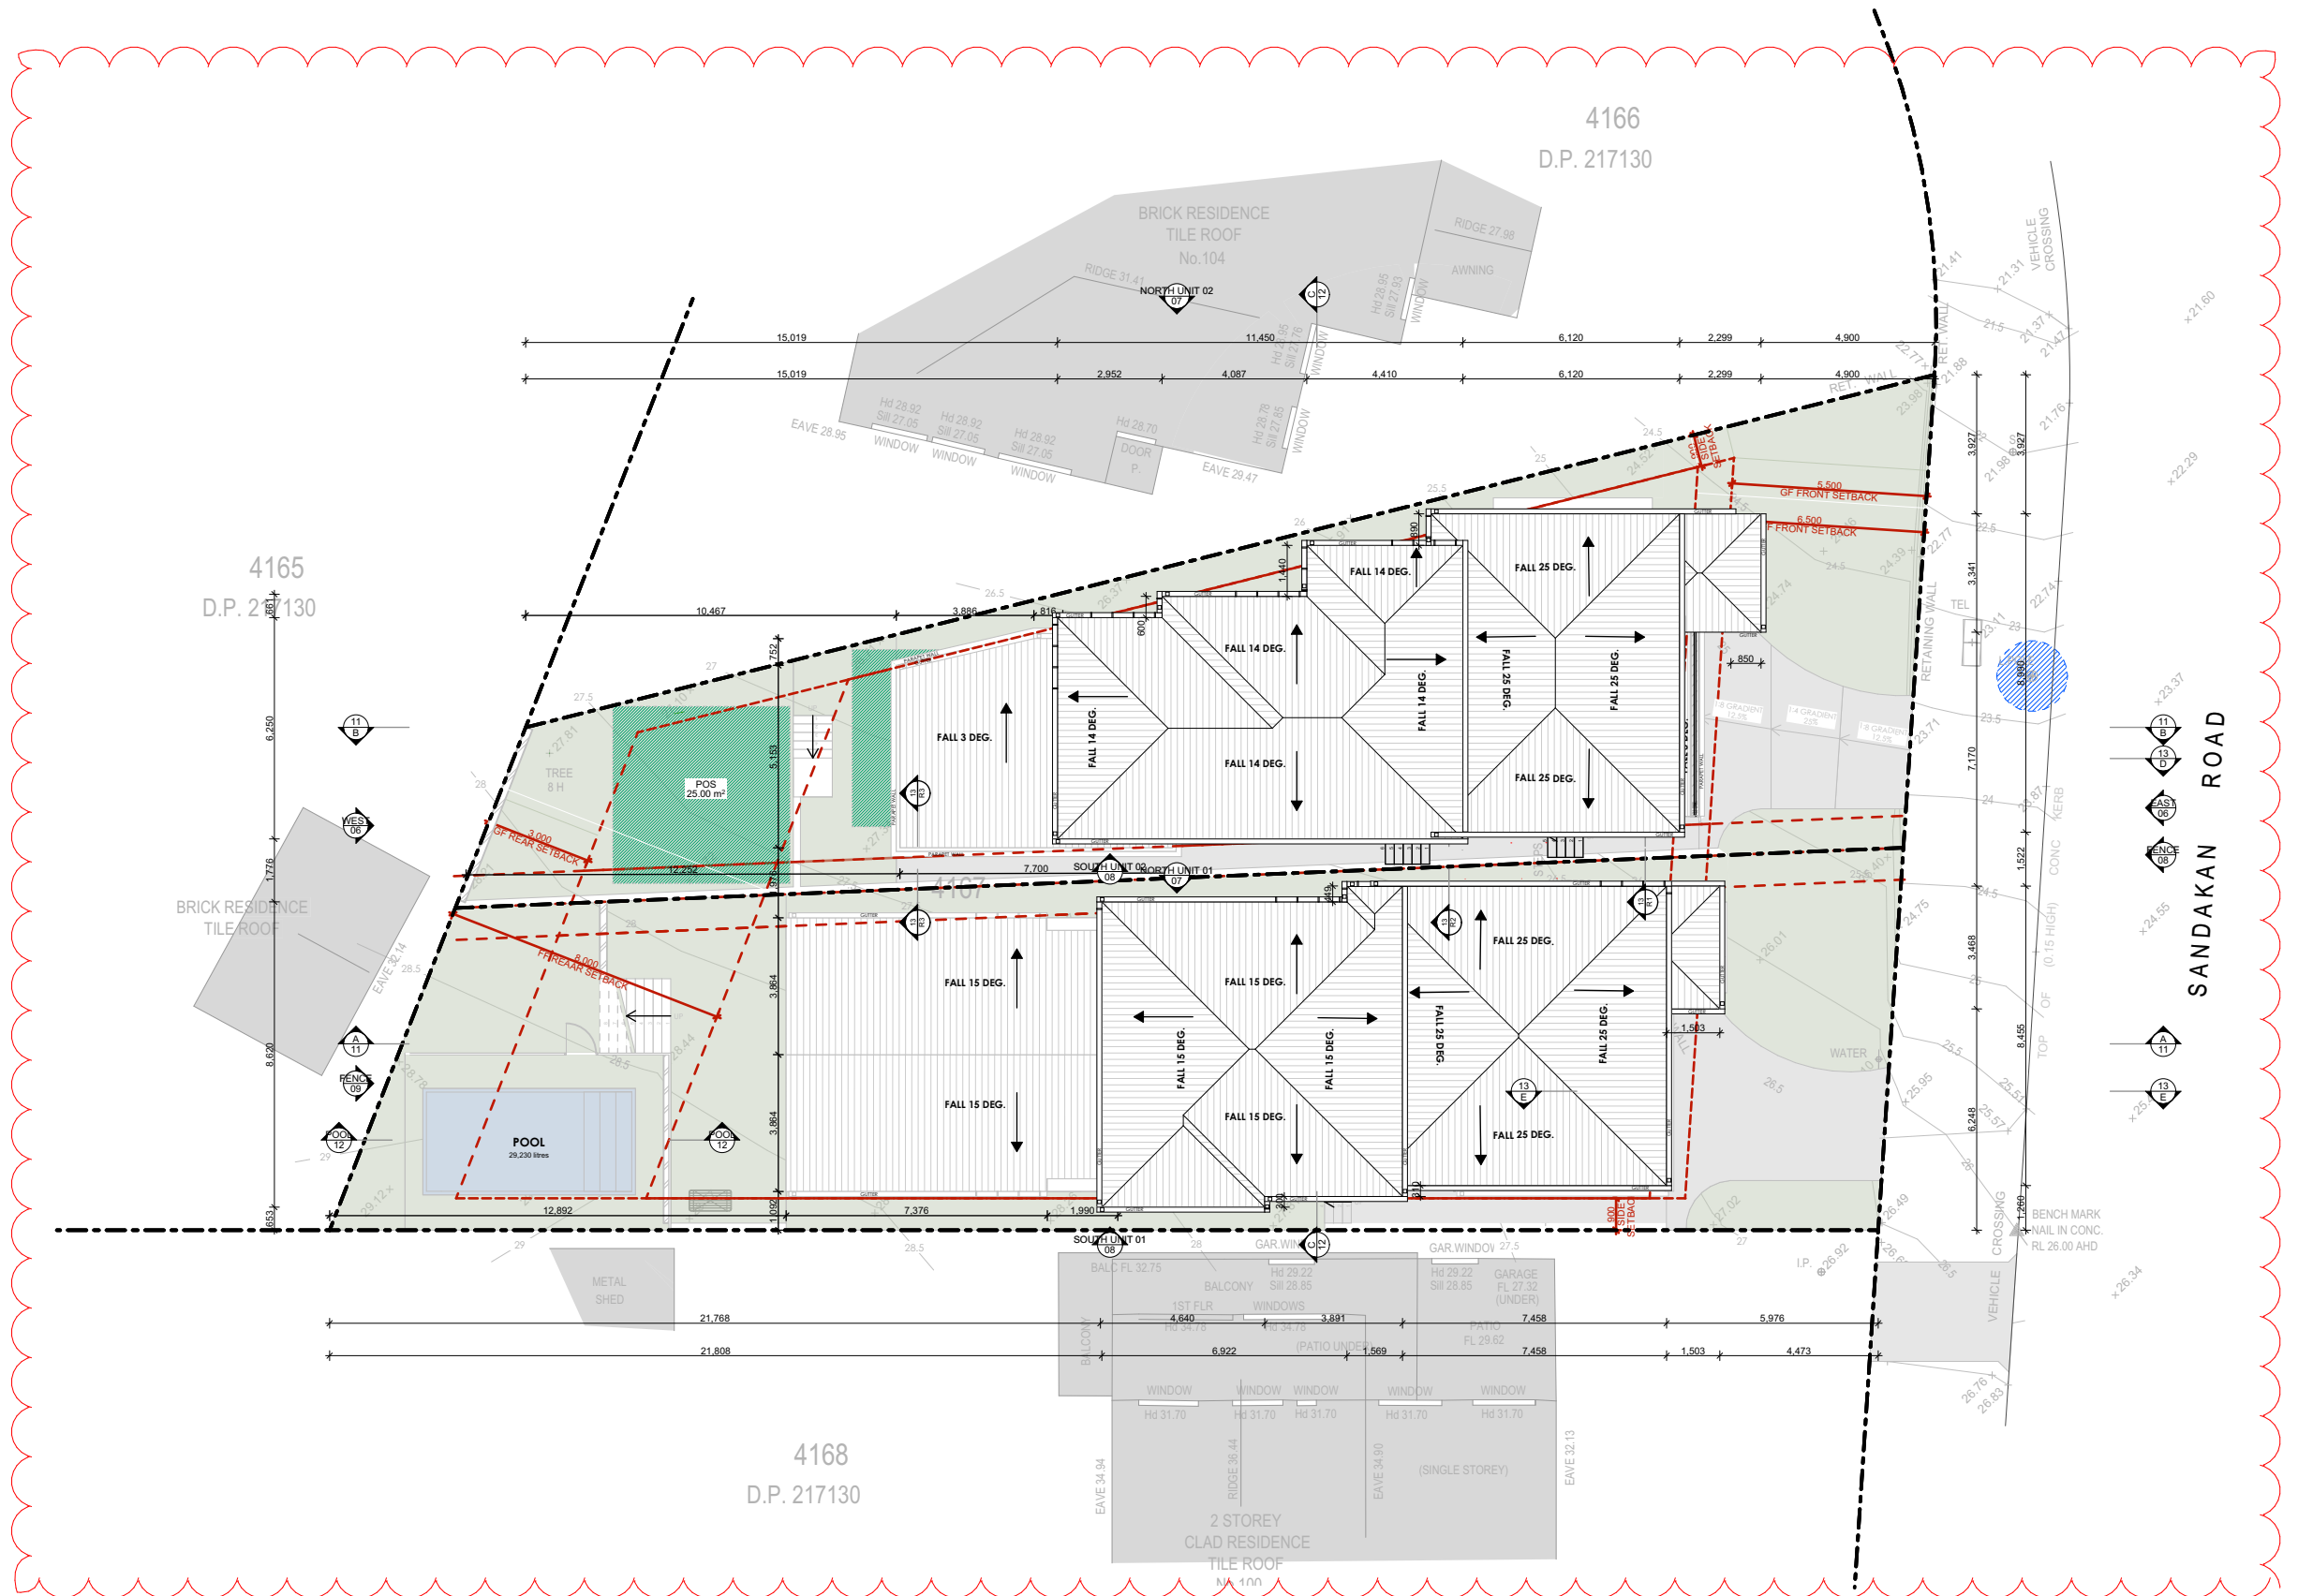

SITE PLAN
SCALE 1:200

 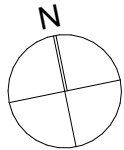

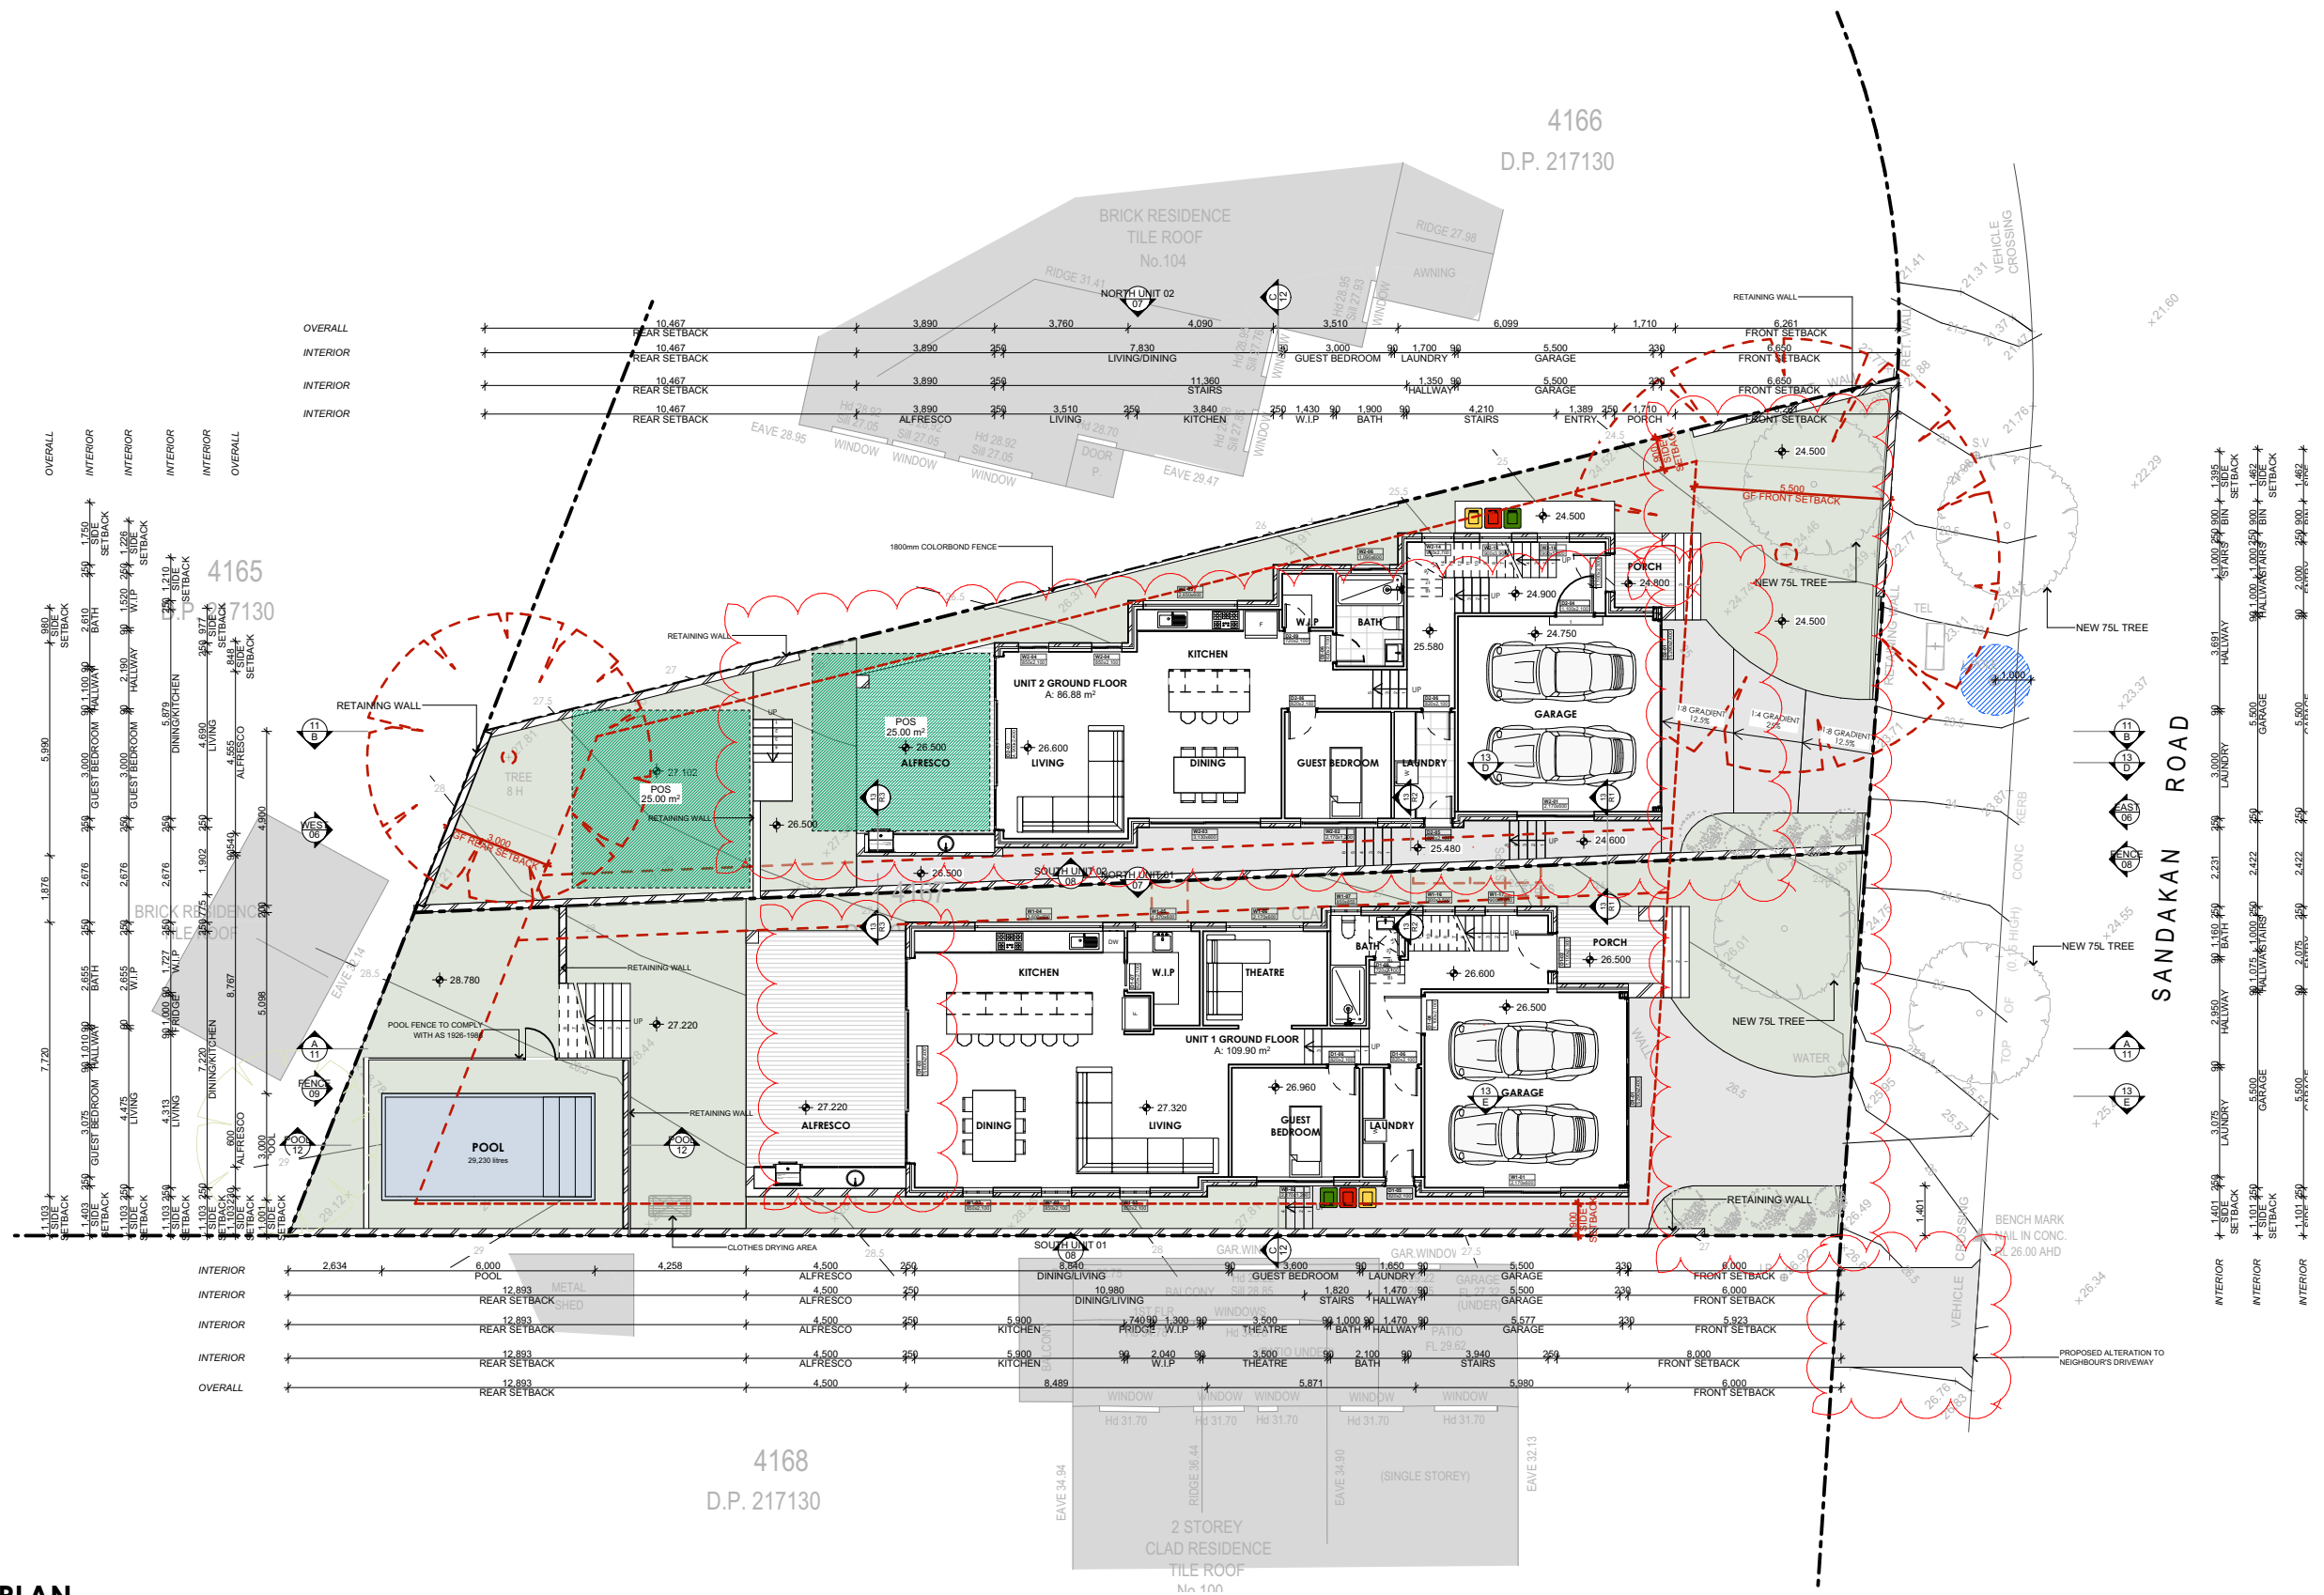

GROUND FLOOR PLAN

SCALE 1:200

NUOVO design studio


p: po box 5210 chullora postshop chullora ABN 47 121 196 647
e: info@nuovodesignstudio.com.au
w: www.nuovodesignstudio.com.au

Copyright remains the property of Nuovo Design Studio Pty Ltd. Reproduction of the whole or part of this document constitutes an infringement of copyright. This information, ideas and concepts contained in this are confidential

ISSUE A
DATE 10/03/25
PURPOSE OF ISSUE Council Submission

PROJECT
Dual Occupancy
PROJECT ADDRESS
102 Sandakan Rd, Revevsby Heights NSW 2212
CLIENT
Livingston Homes


STATUS
Council Submission
STAGE
DA

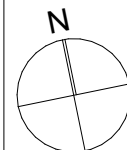


DRAWING NO.
03
DRAWN BY
WA
CHECKED BY
WA
DRAWING TITLE
Ground Floor


ISSUE
A
SCALE
1:50@ A1
1:100@ A3
JOB NO.
-
DATE
4/06/2025



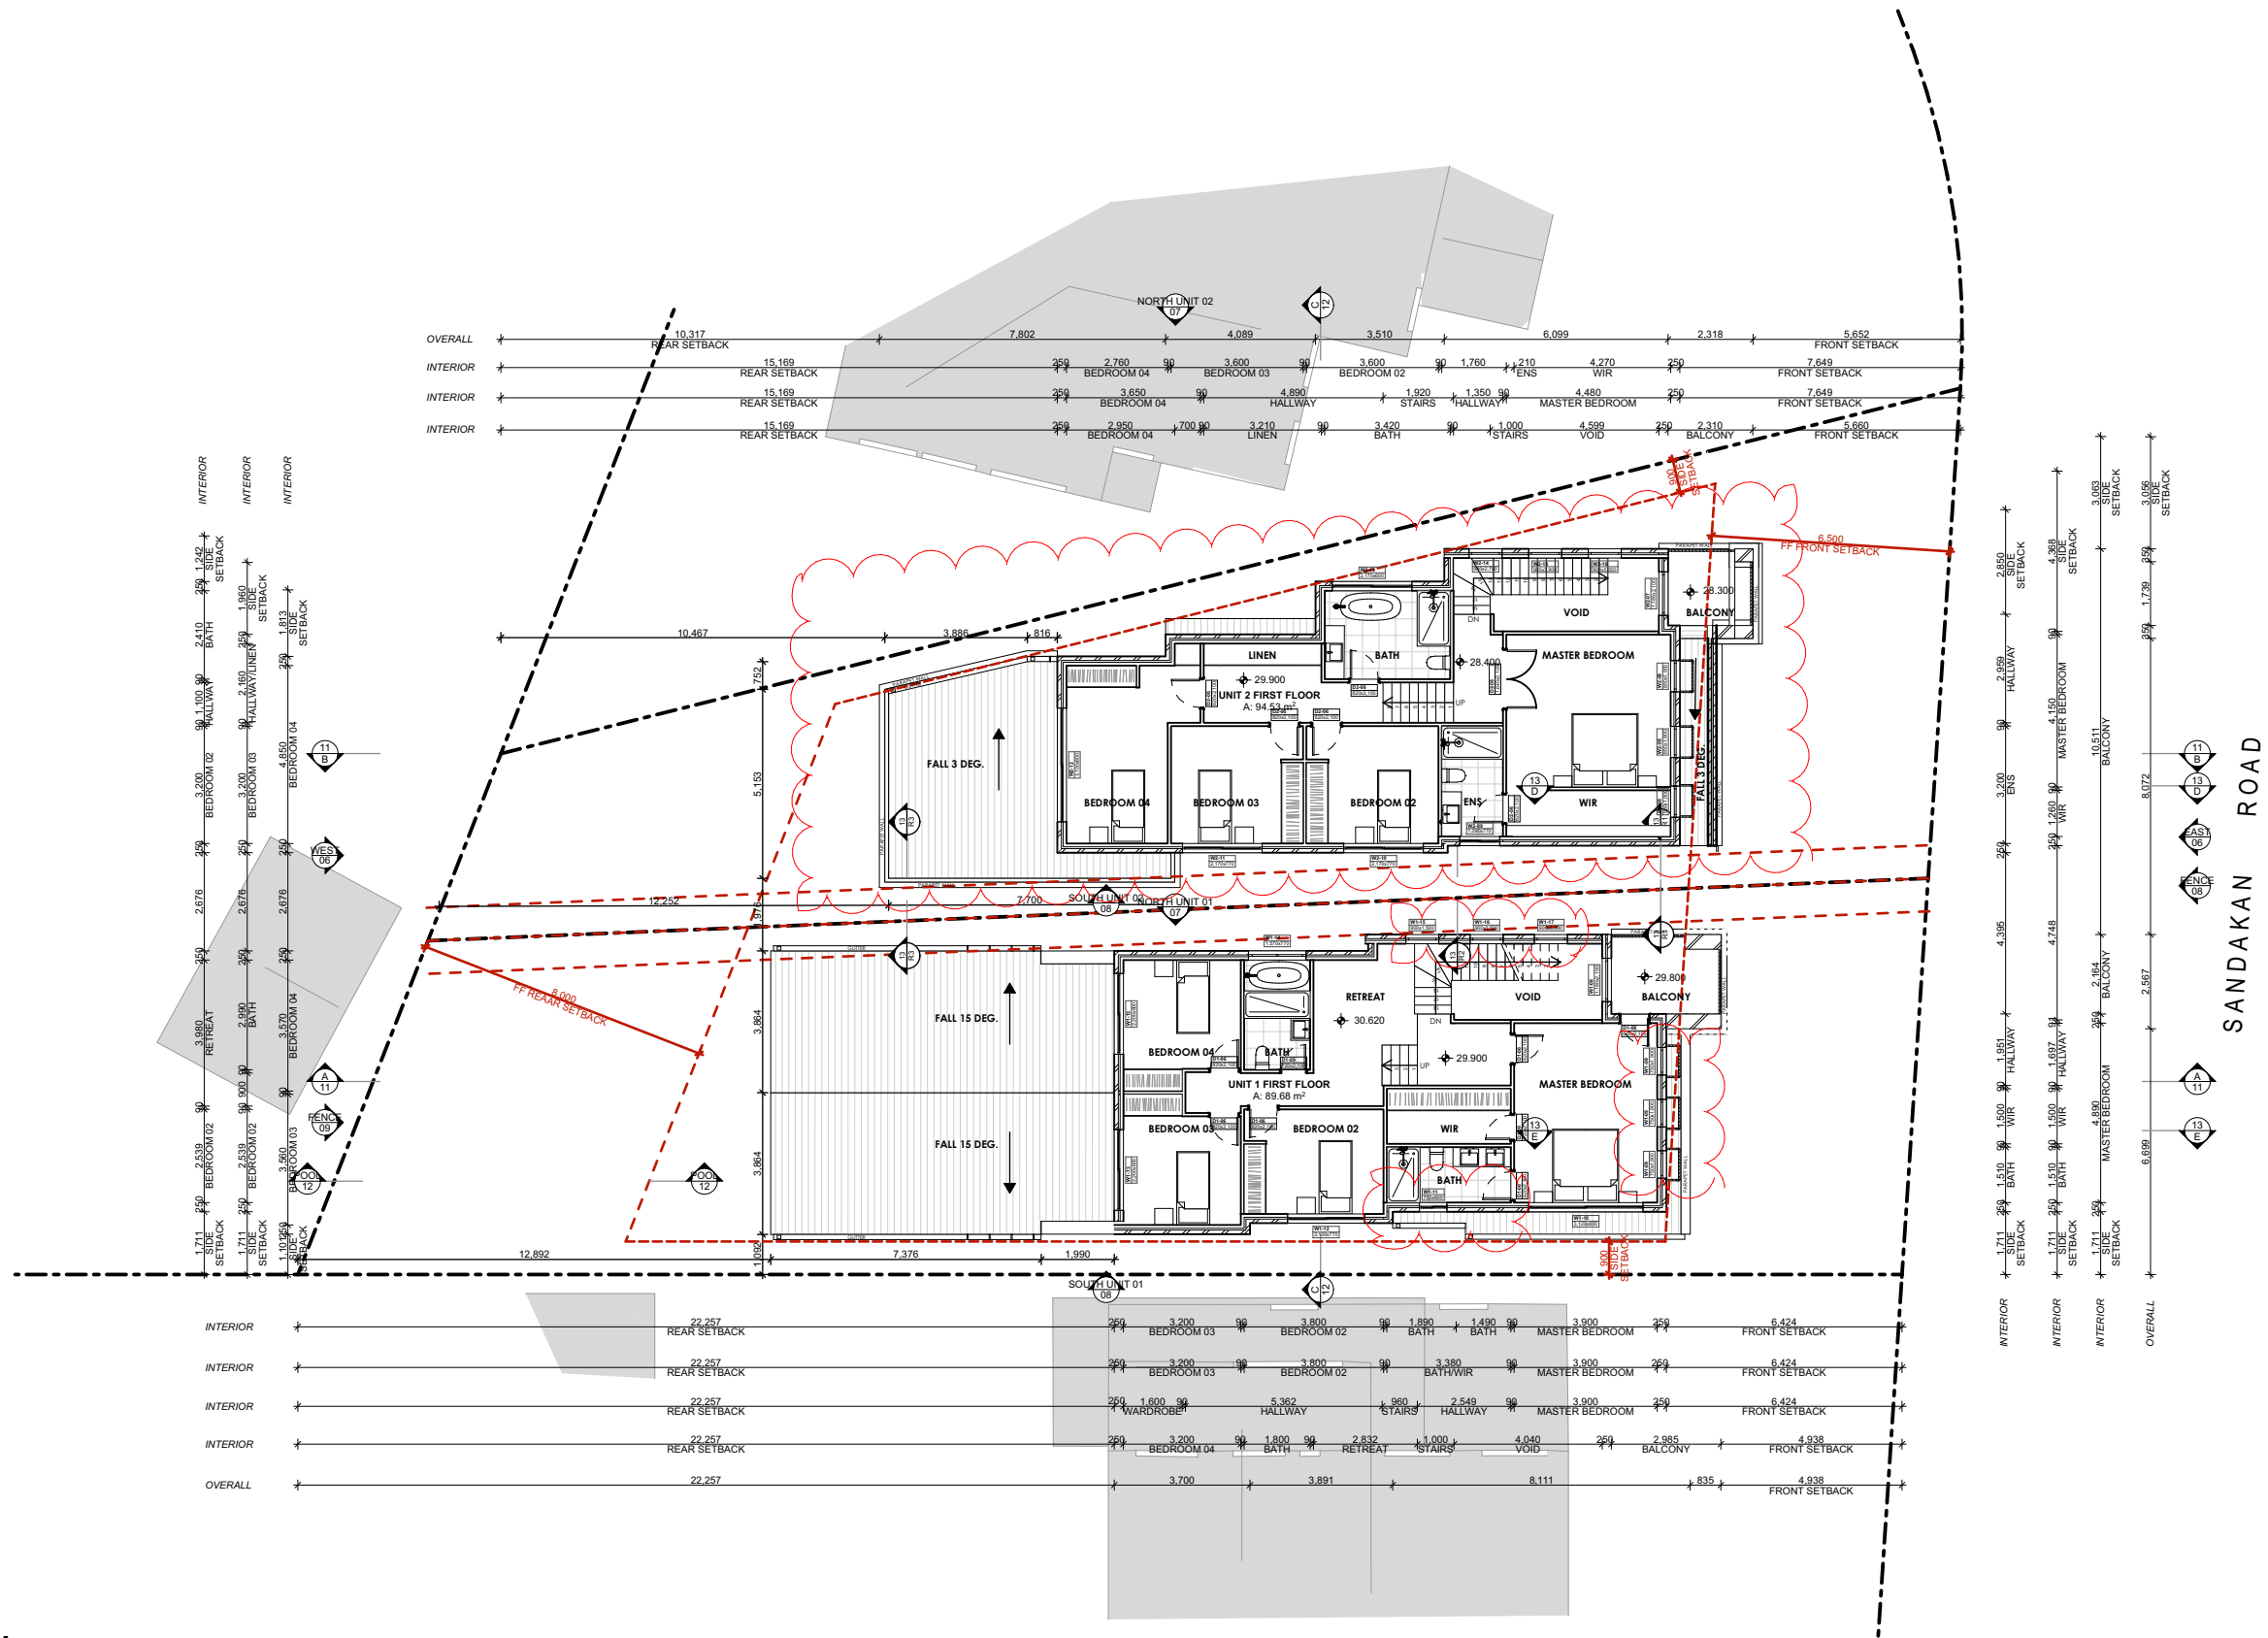





FIRST FLOOR PLAN
SCALE 1:200

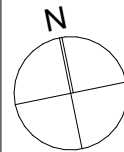


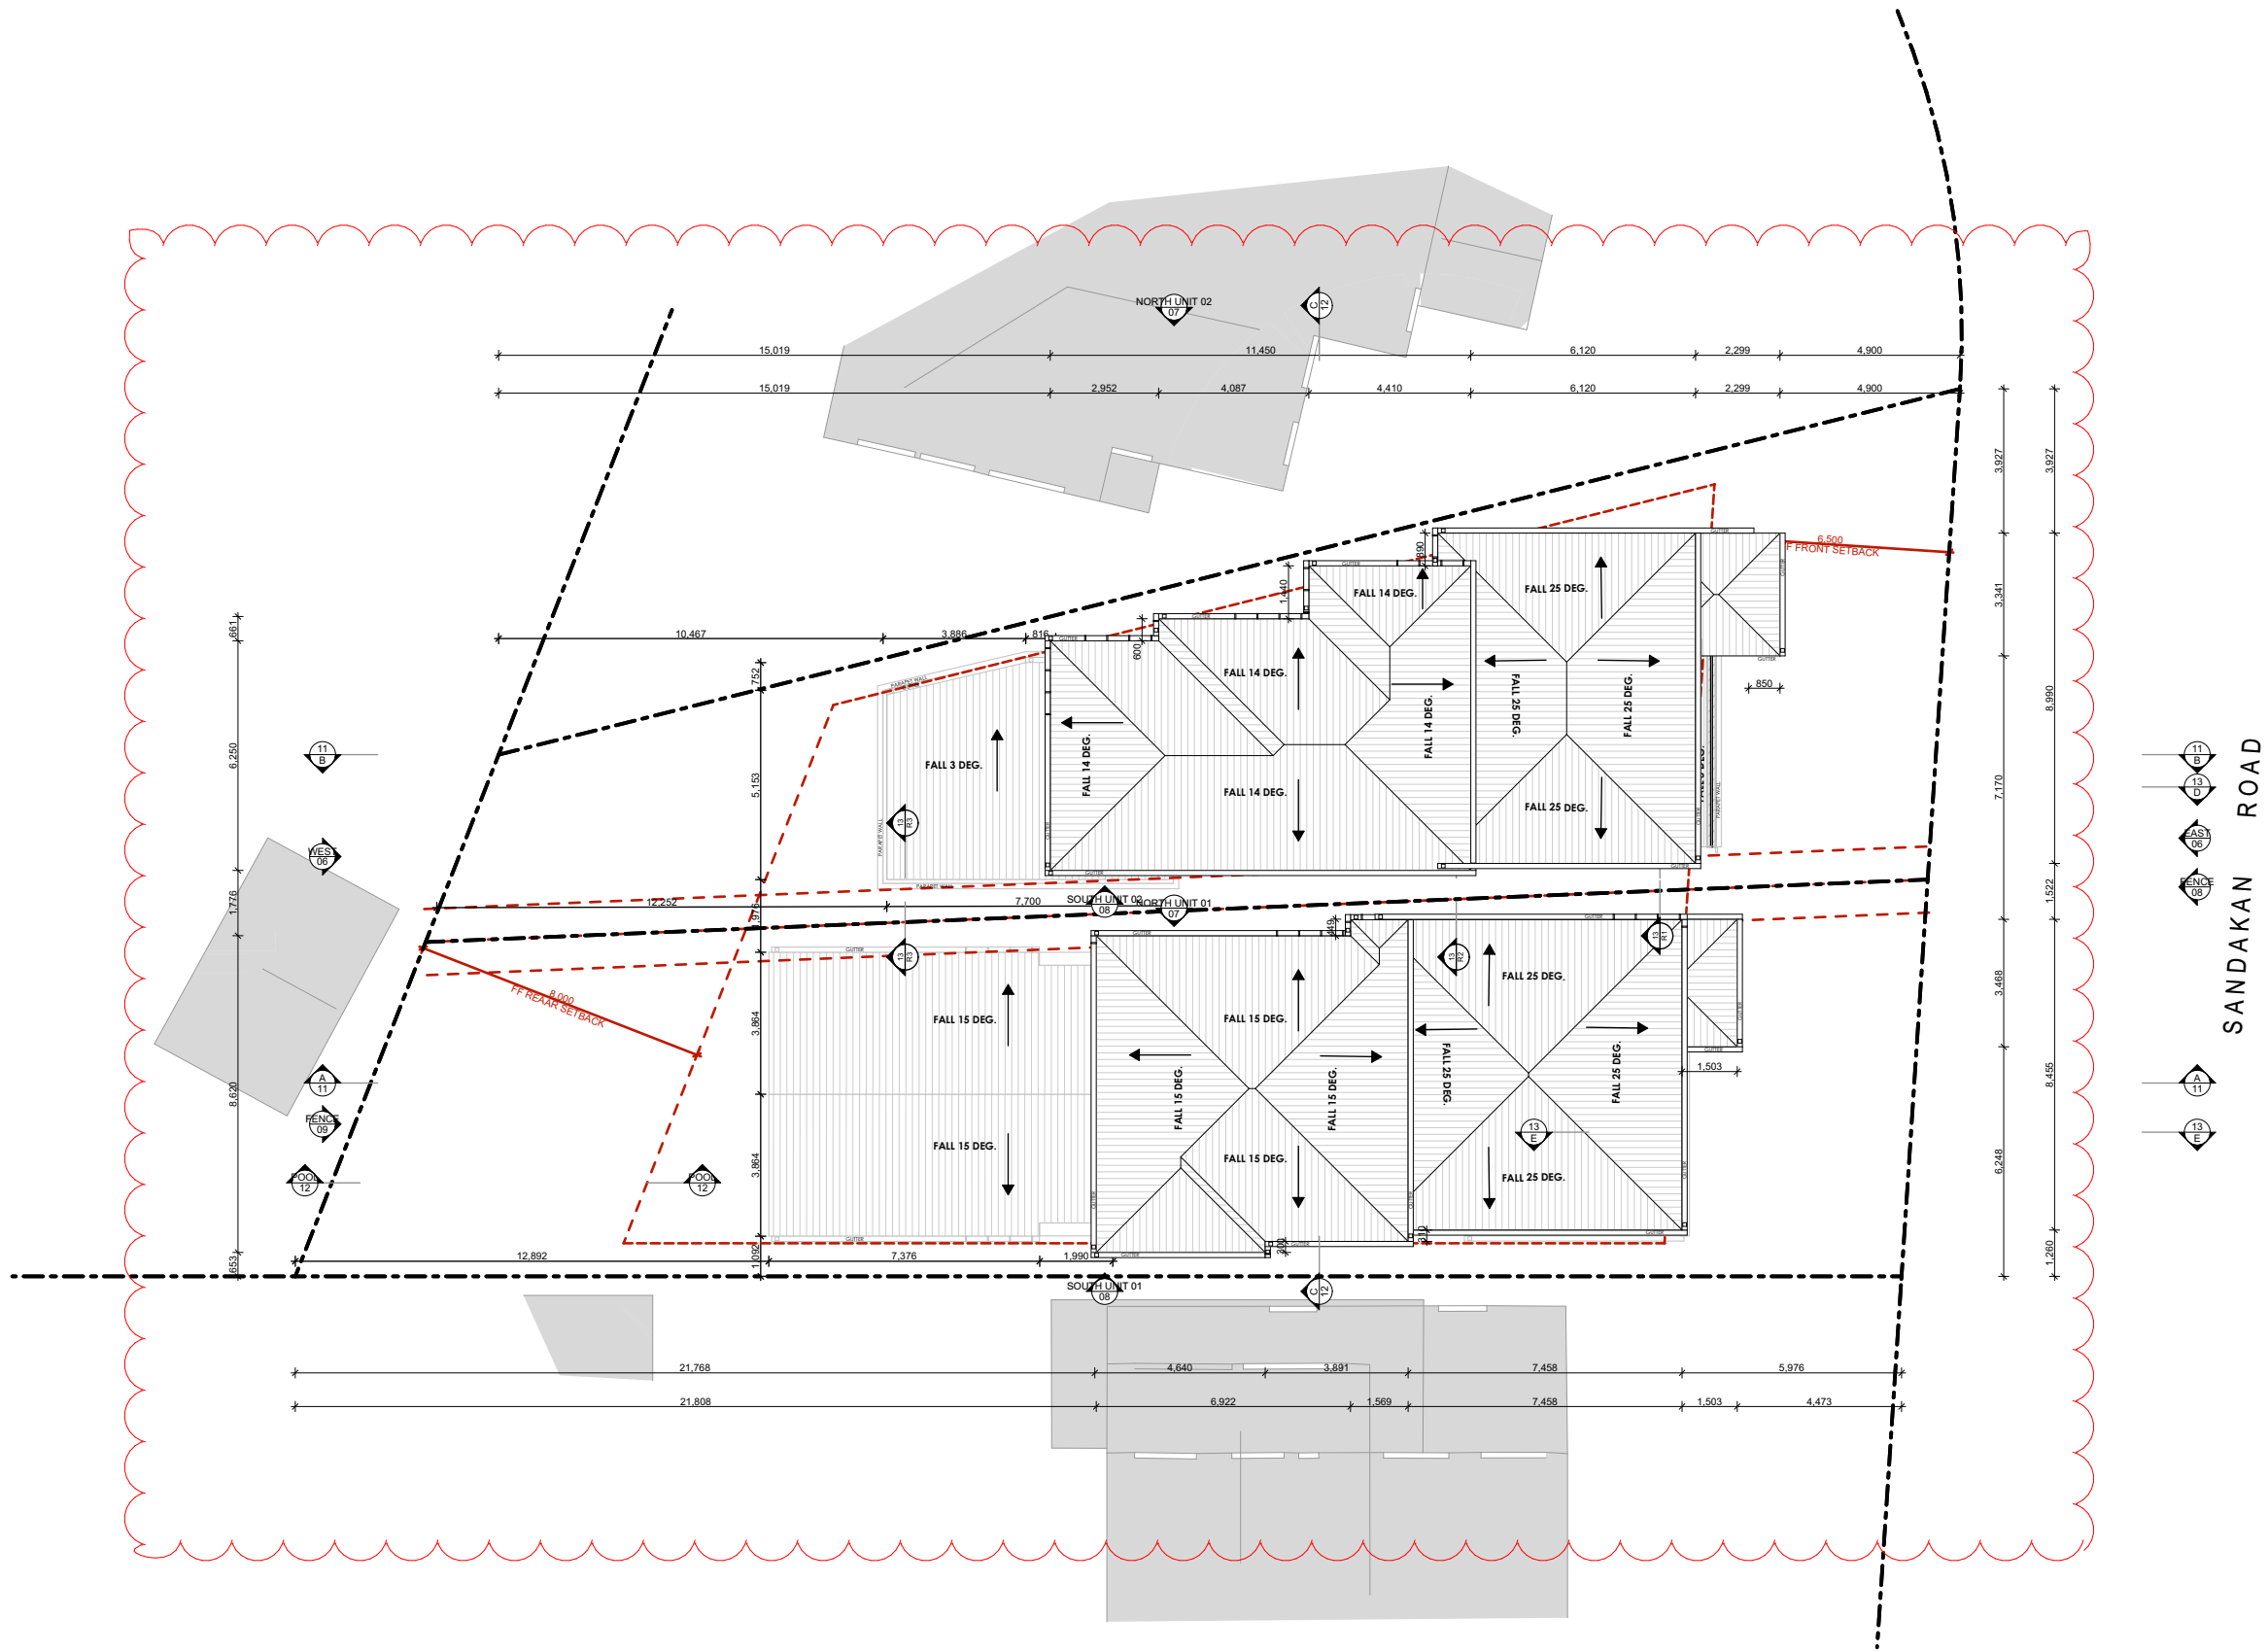


ROOF PLAN
SCALE 1:200

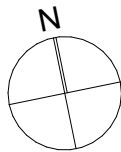

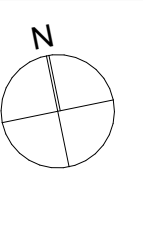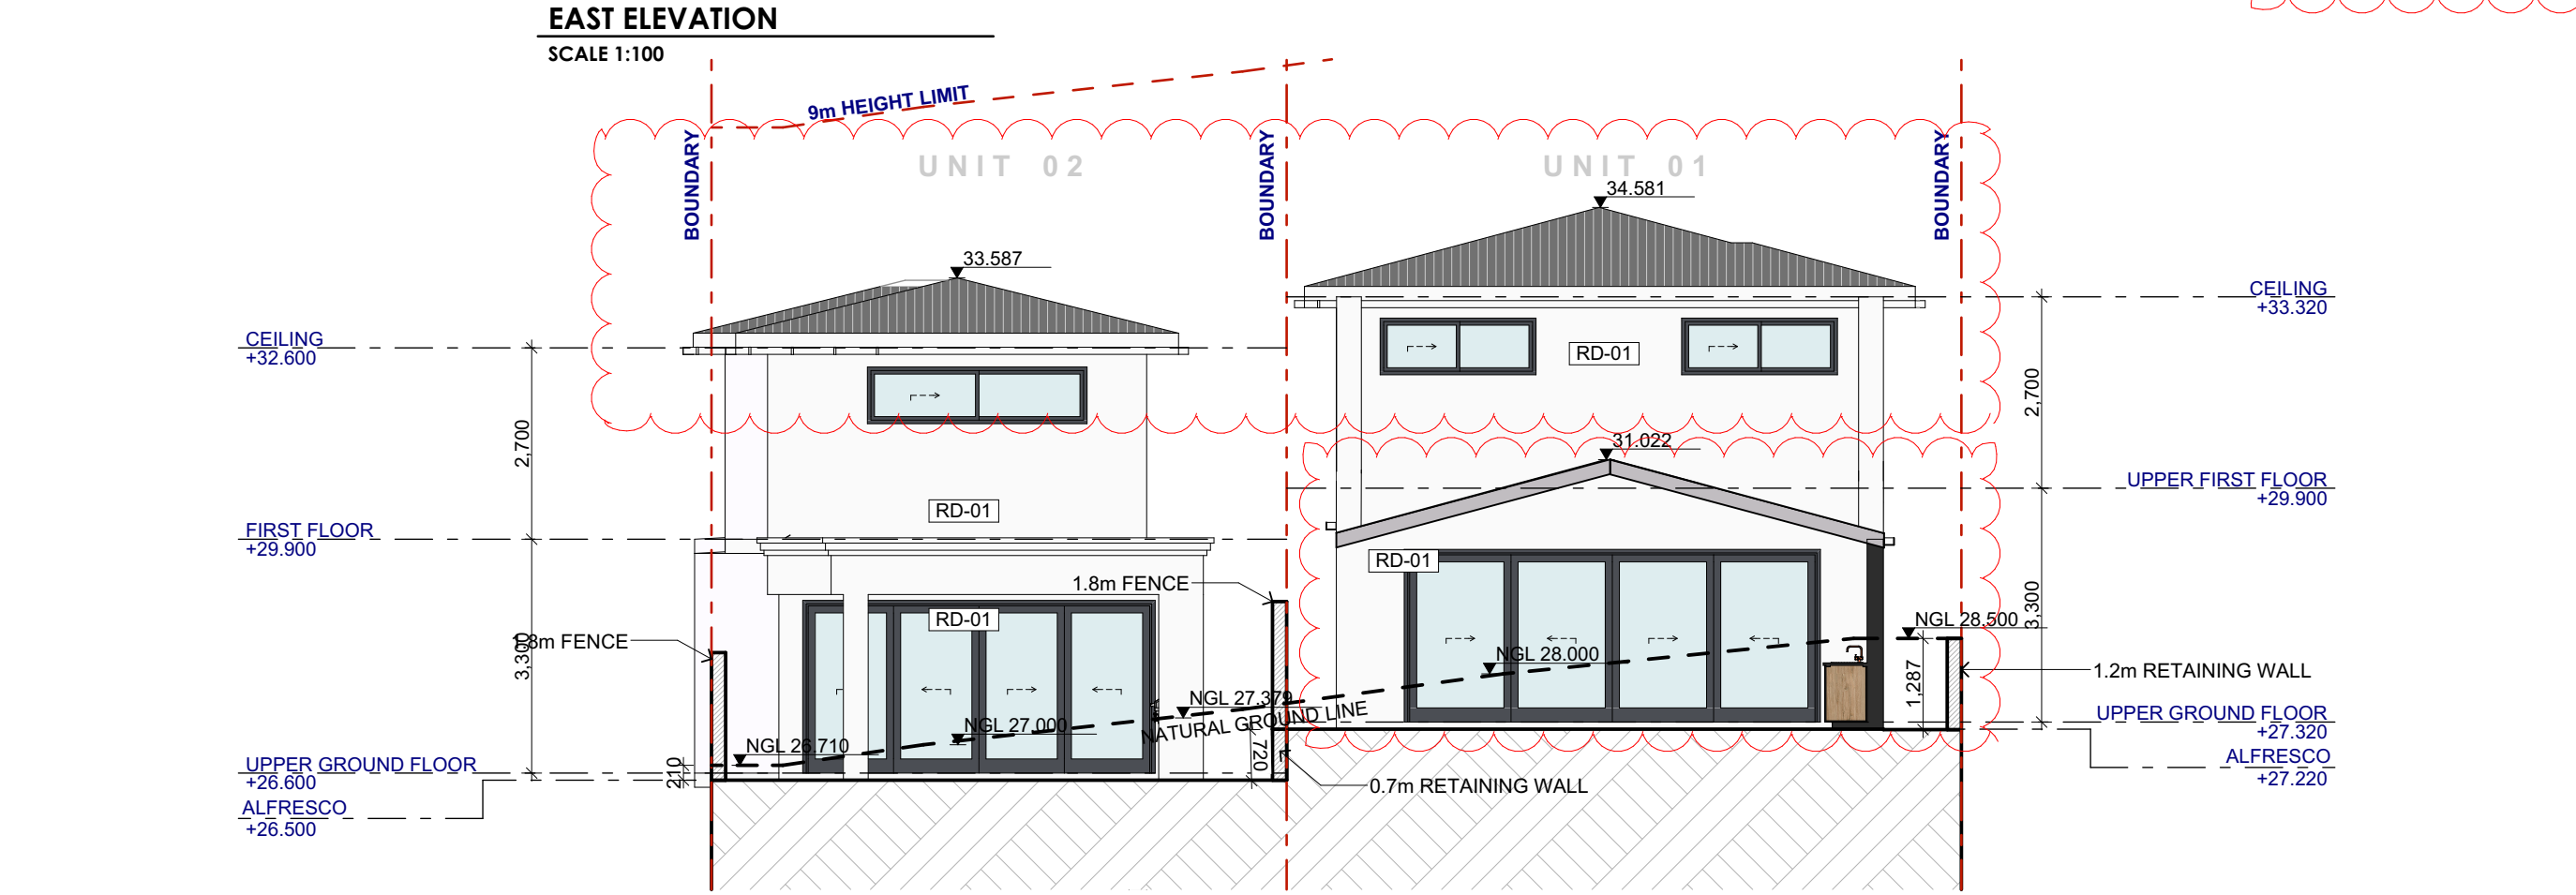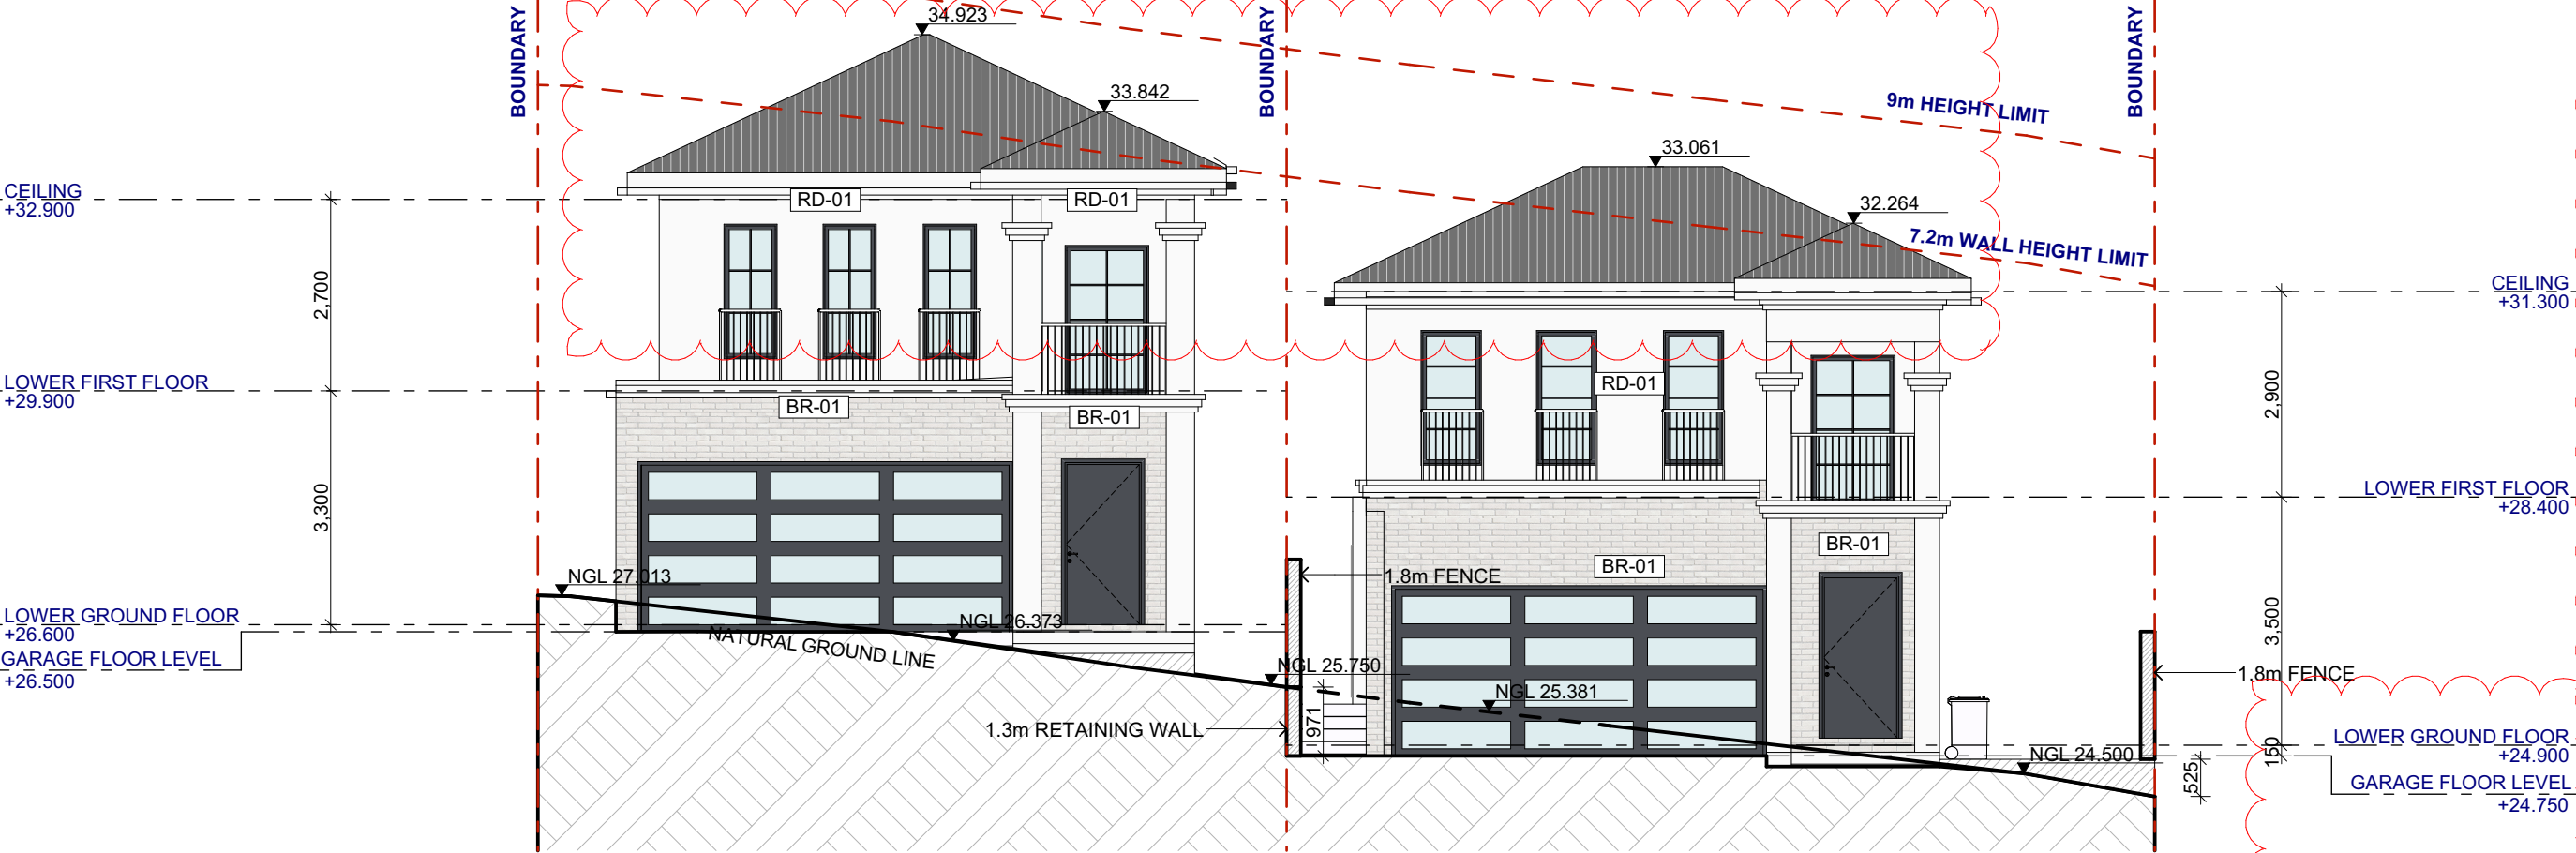

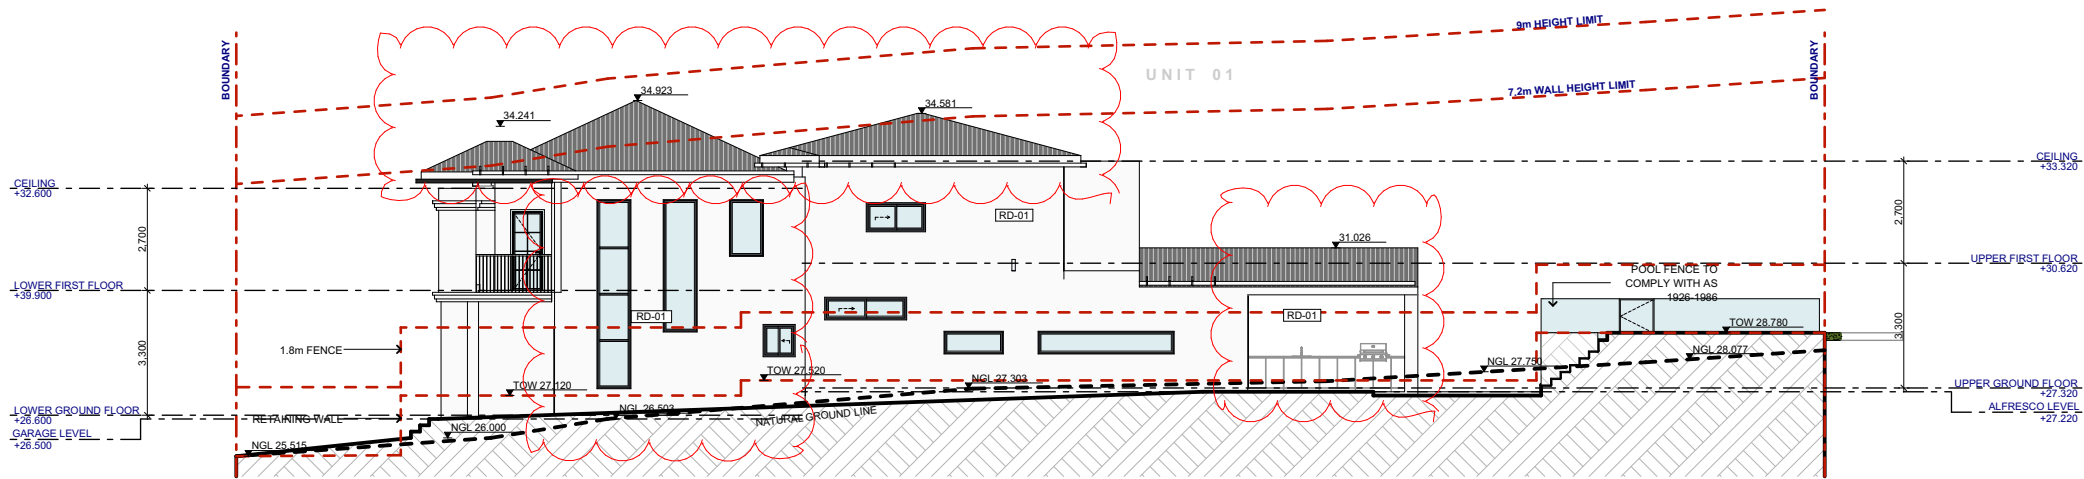

NORTH ELEVATION UNIT 01
SCALE 1:200

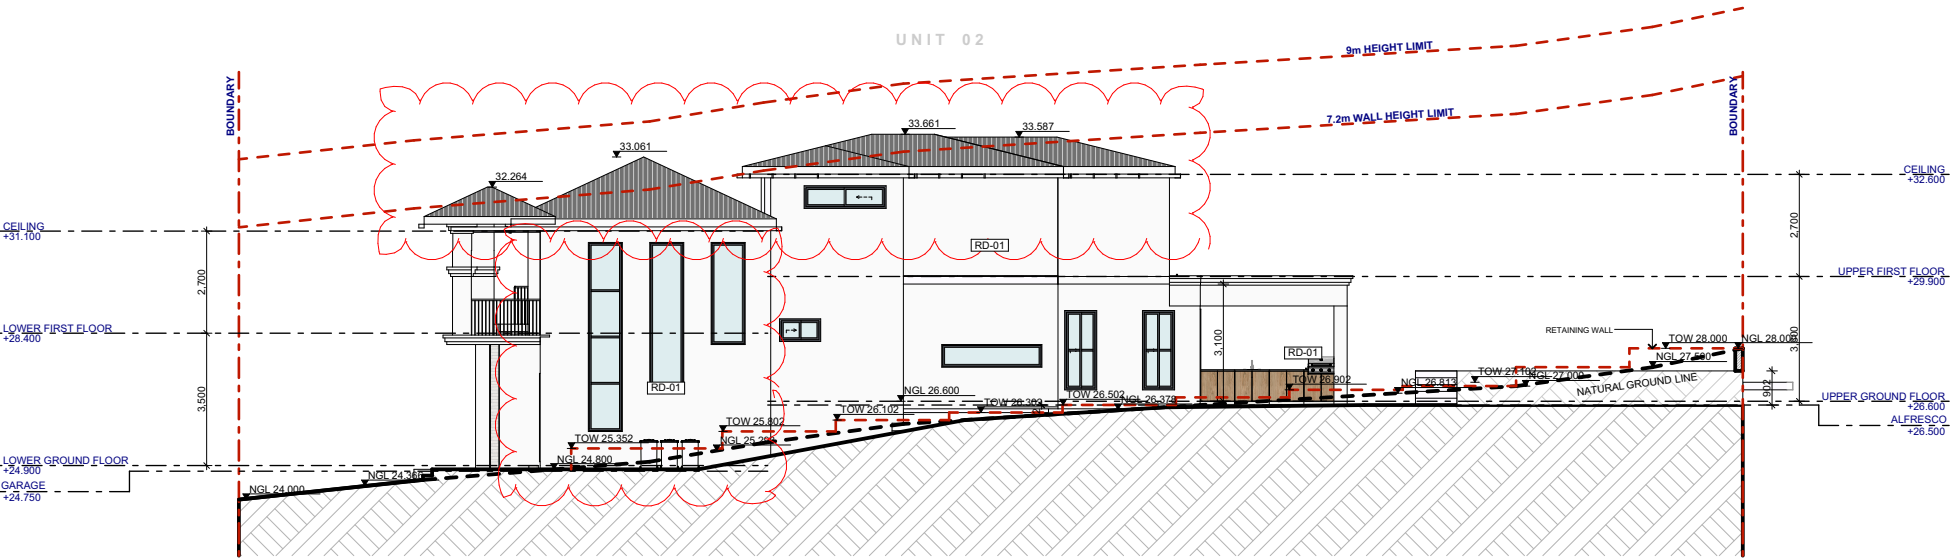


NORTH ELEVATION UNIT 02
SCALE 1:200




LA PALOMA CASTELLANA -
AUSTRAL BRICKS



CASPER WHITE QUARTER -
DULUX

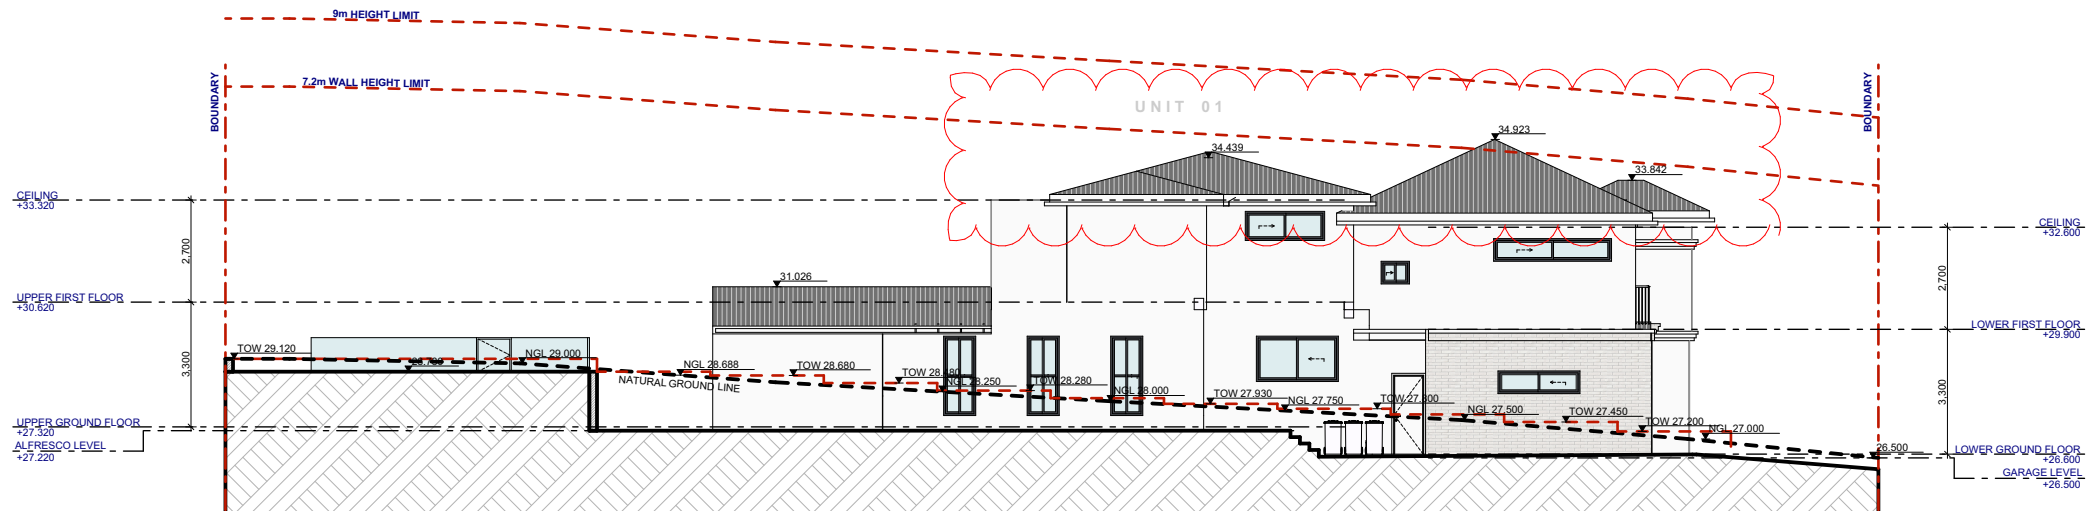

SOUTH ELEVATION UNIT 01
SCALE 1:200

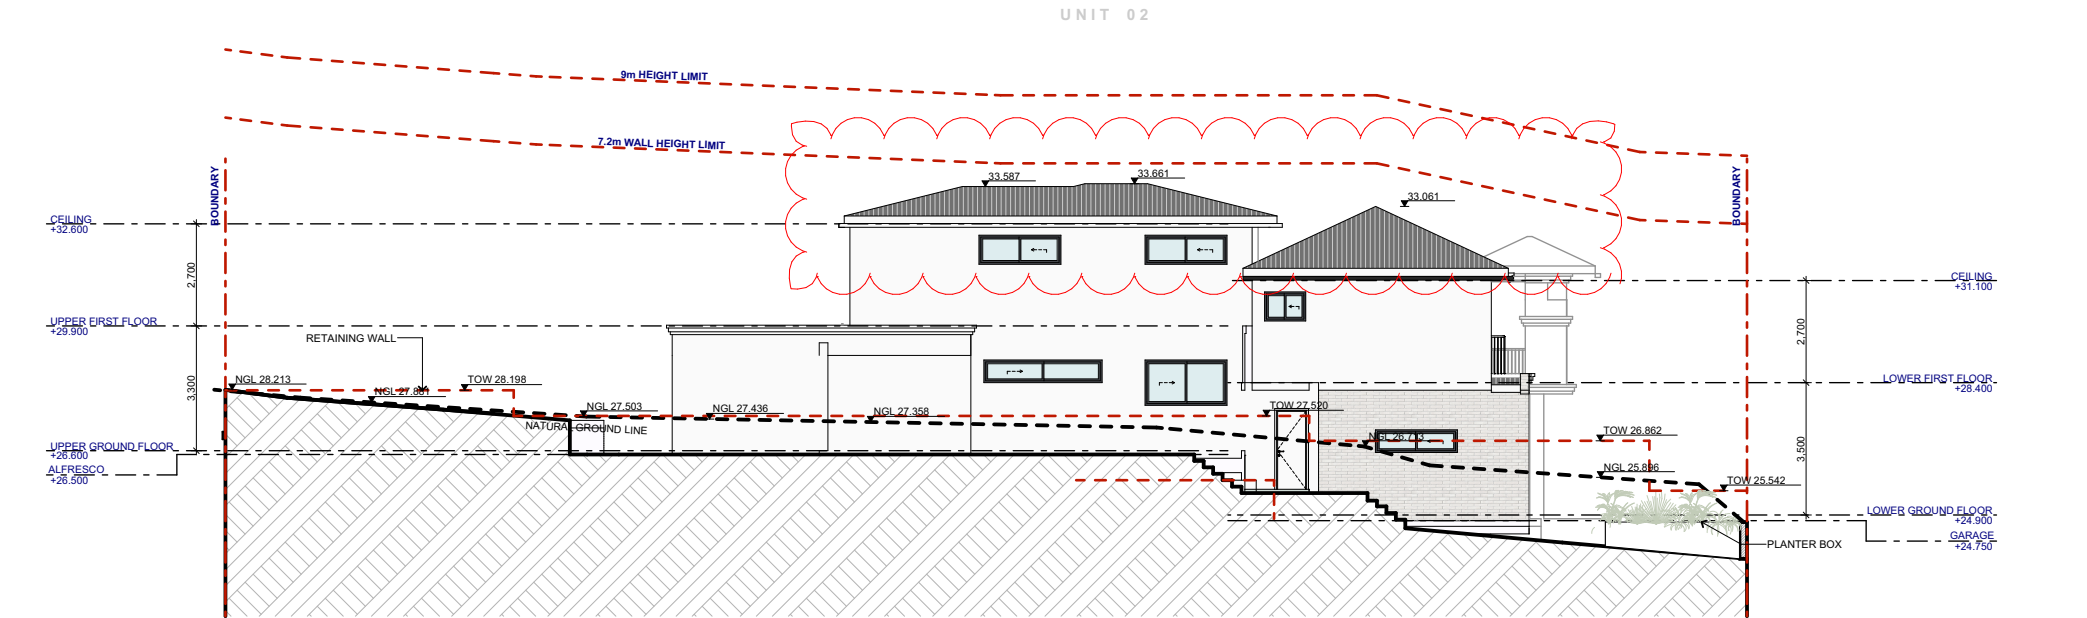


SOUTH ELEVATION UNIT 02
SCALE 1:200






LA PALOMA CASTELLANA -
AUSTRAL BRICKS




CASPER WHITE QUARTER -
DULUX

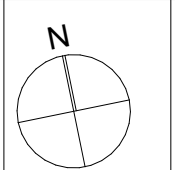


 

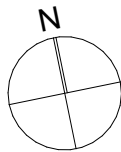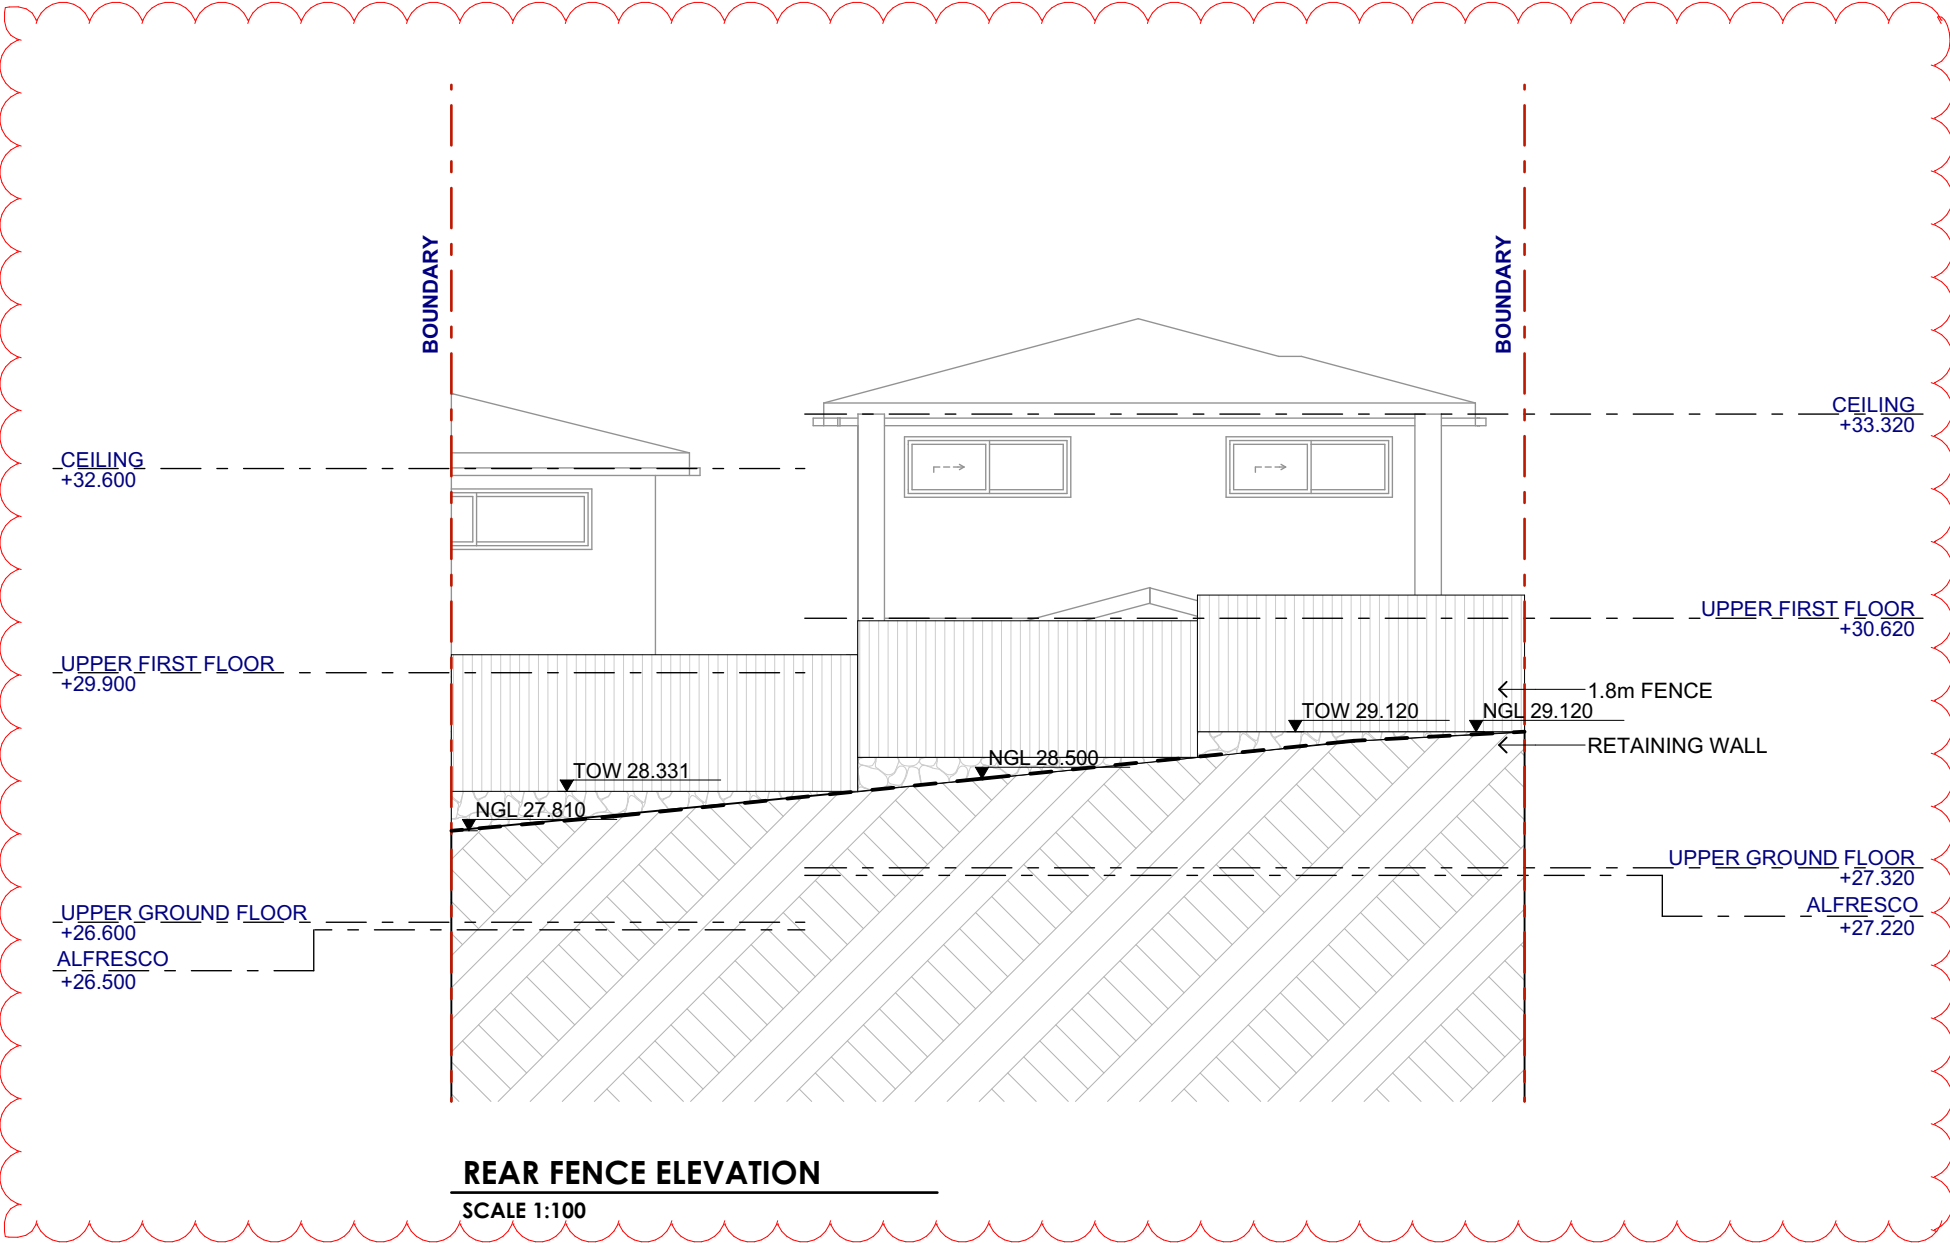


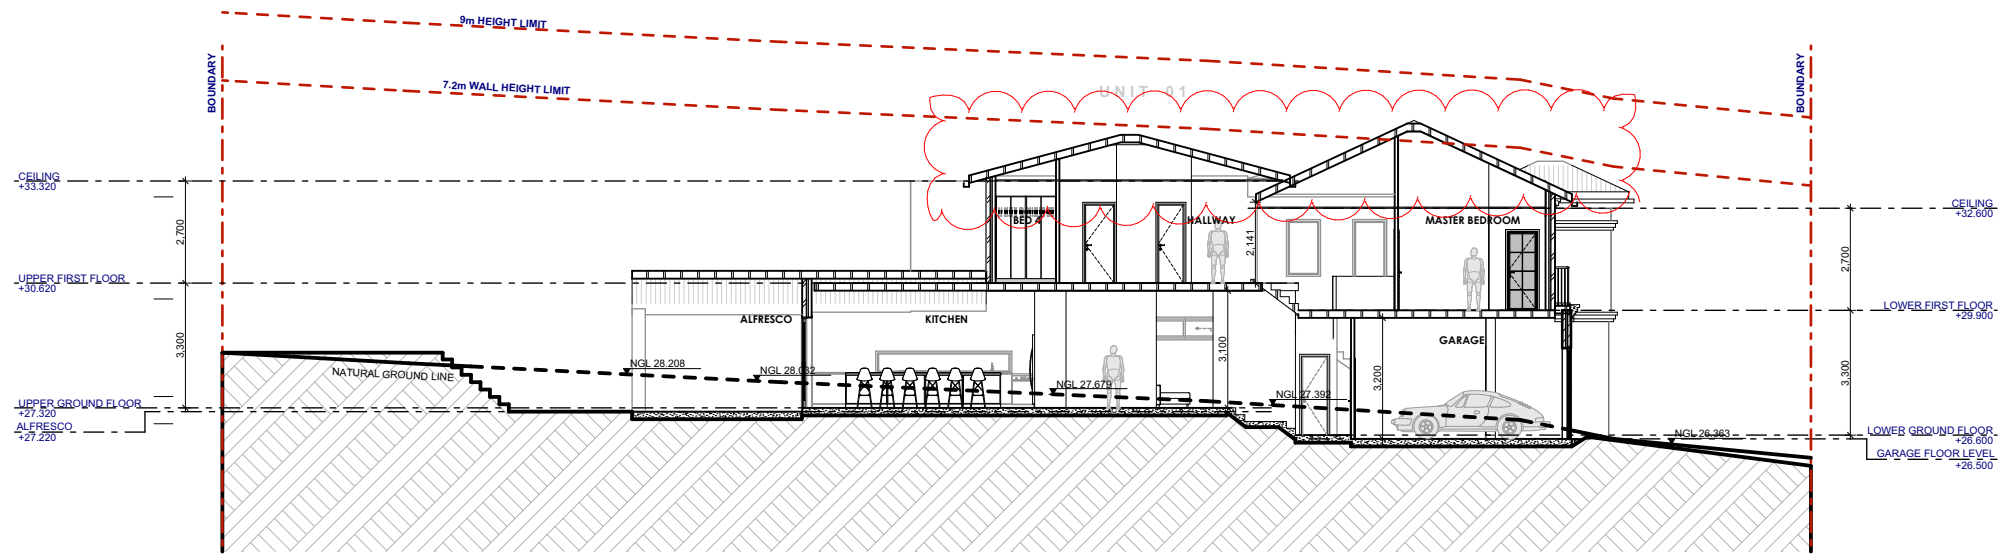


SECTION AA - UNIT 01
SCALE 1:200

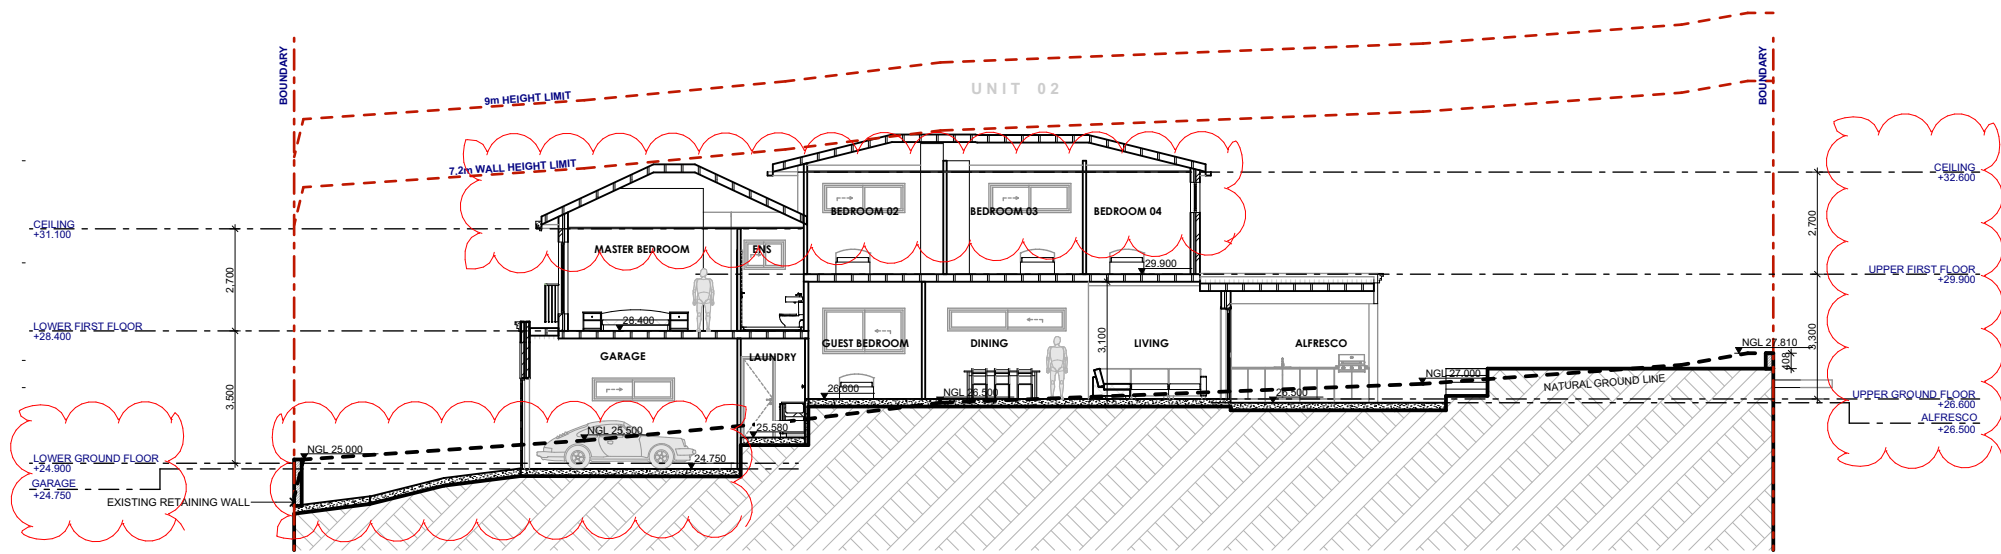


SECTION BB - UNIT 02
SCALE 1:200


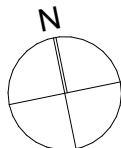


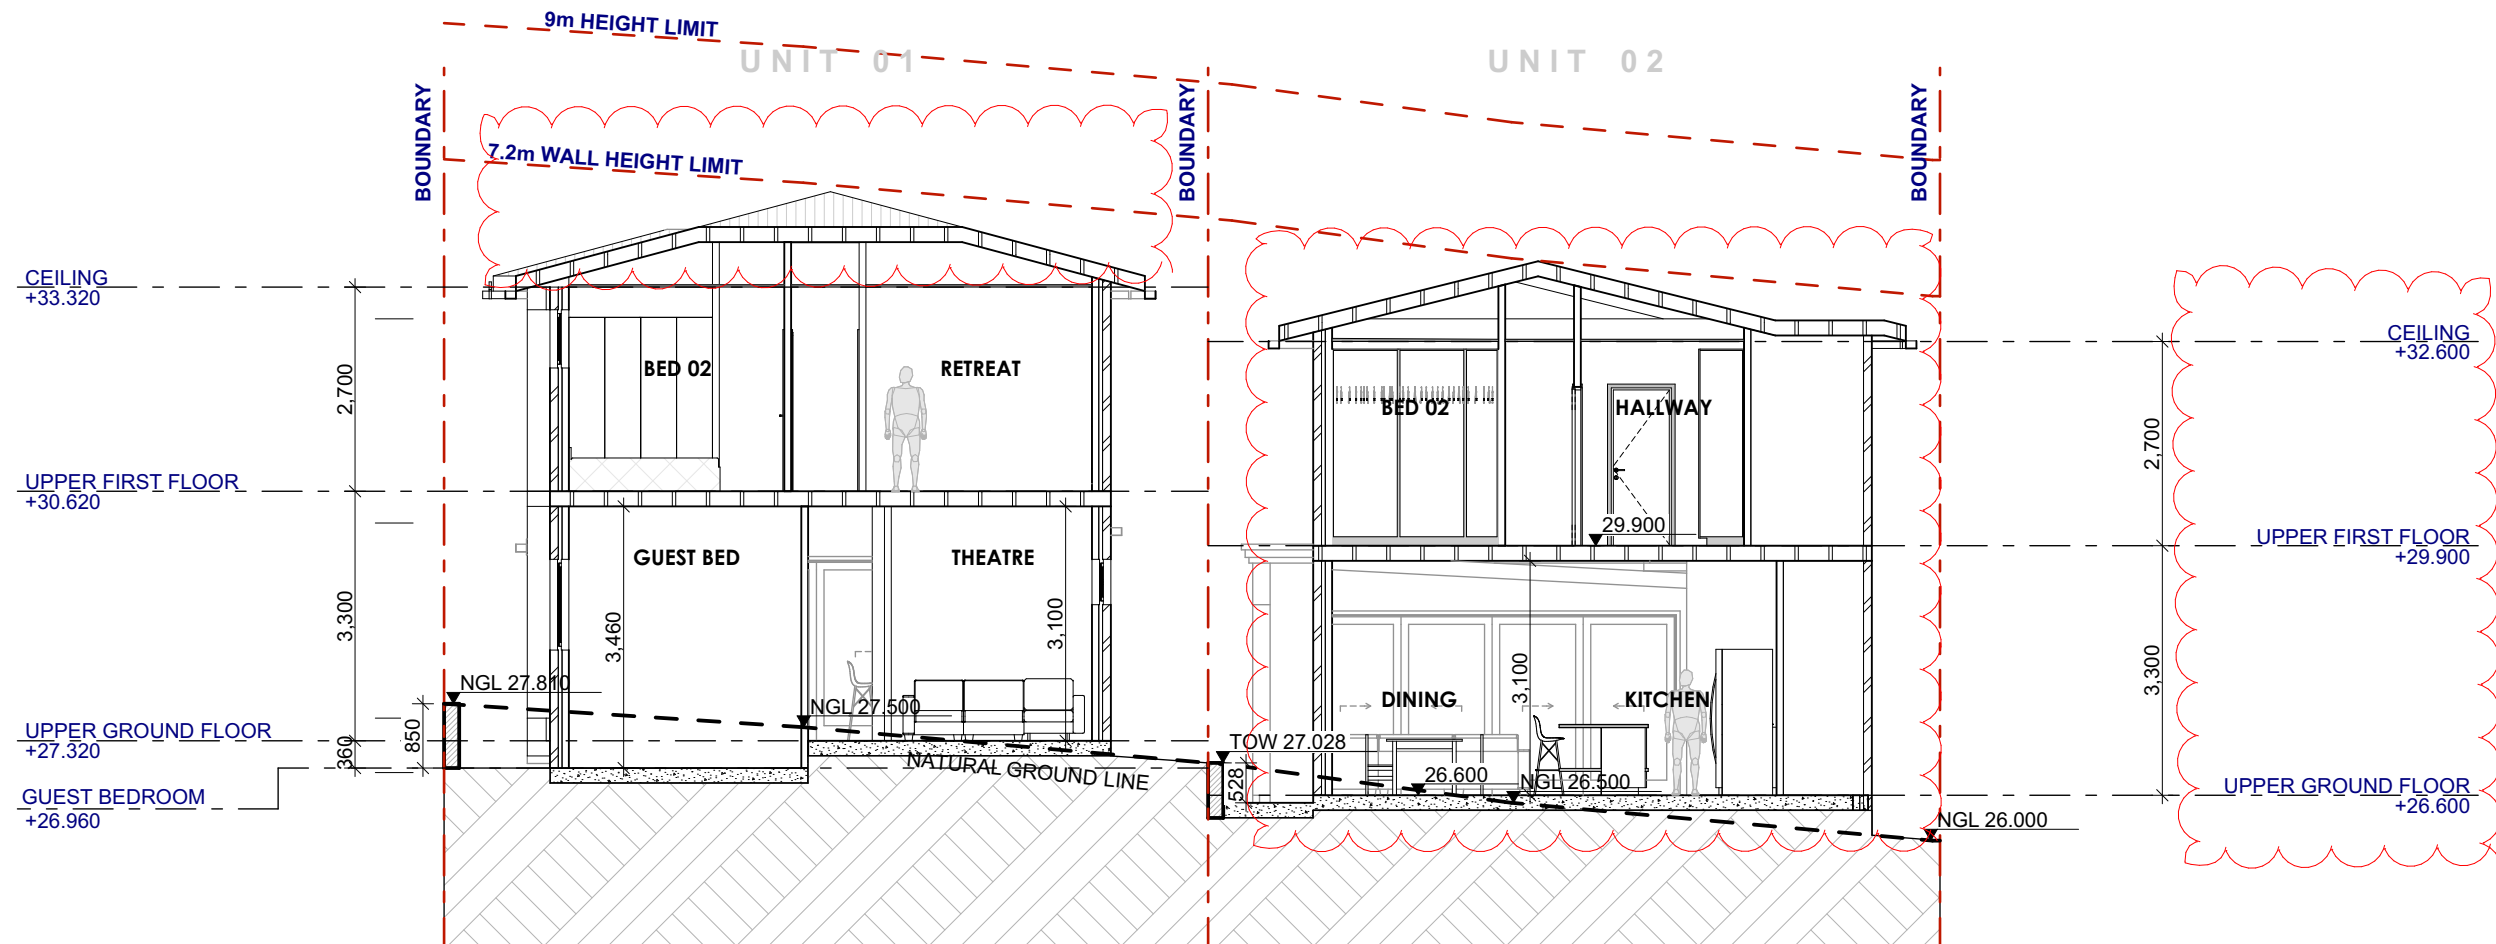


SECTION CC
SCALE 1:100

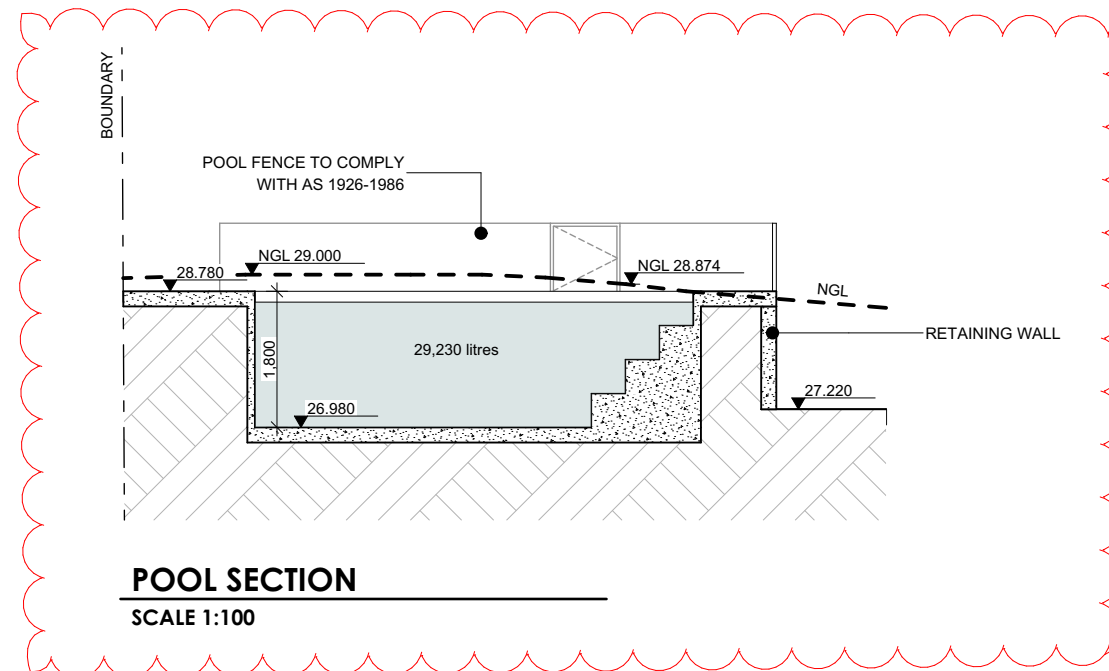


POOL SECTION
SCALE 1:100

 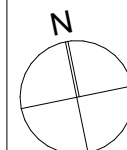


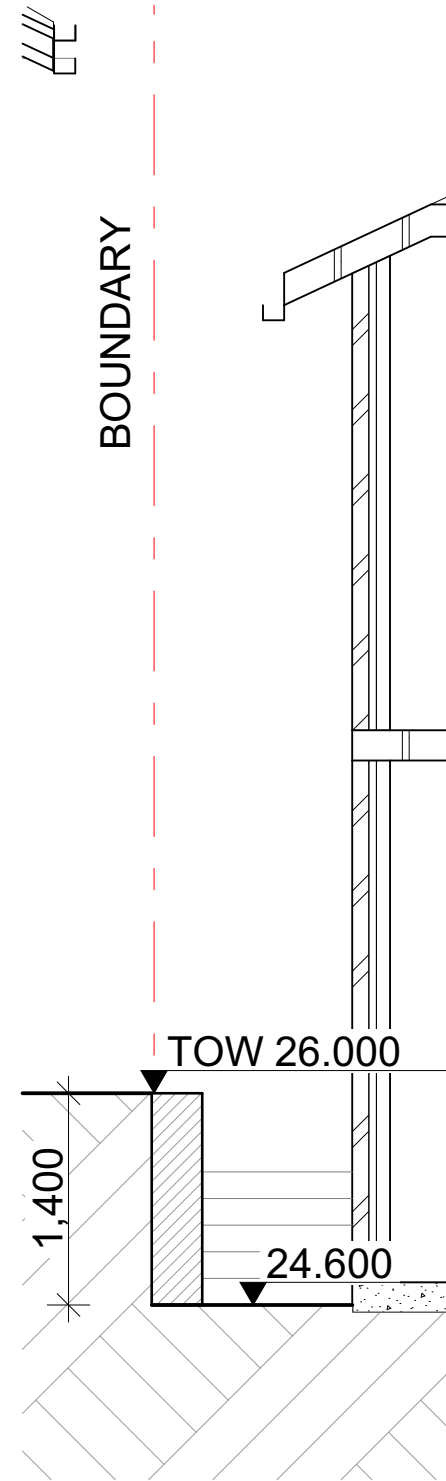


SECTION R1
SCALE 1:50

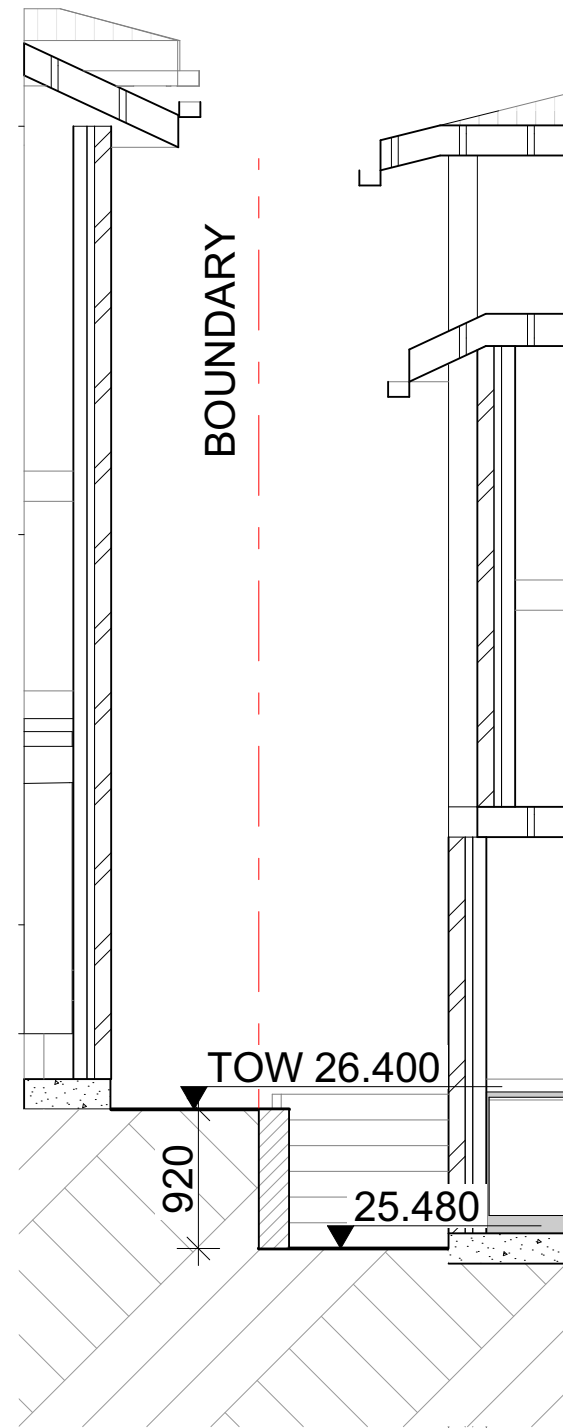



SECTION R2
SCALE 1:50

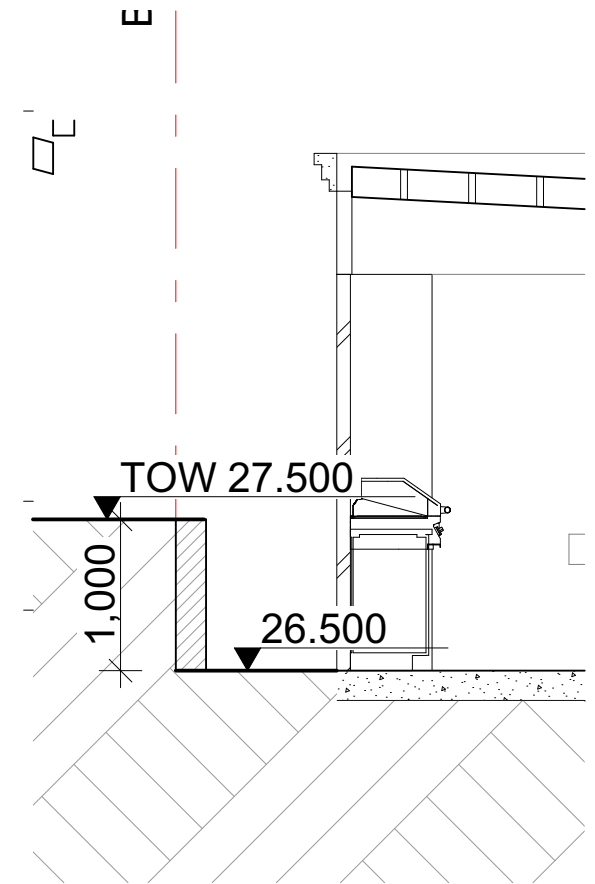


SECTION R3
SCALE 1:50

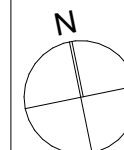




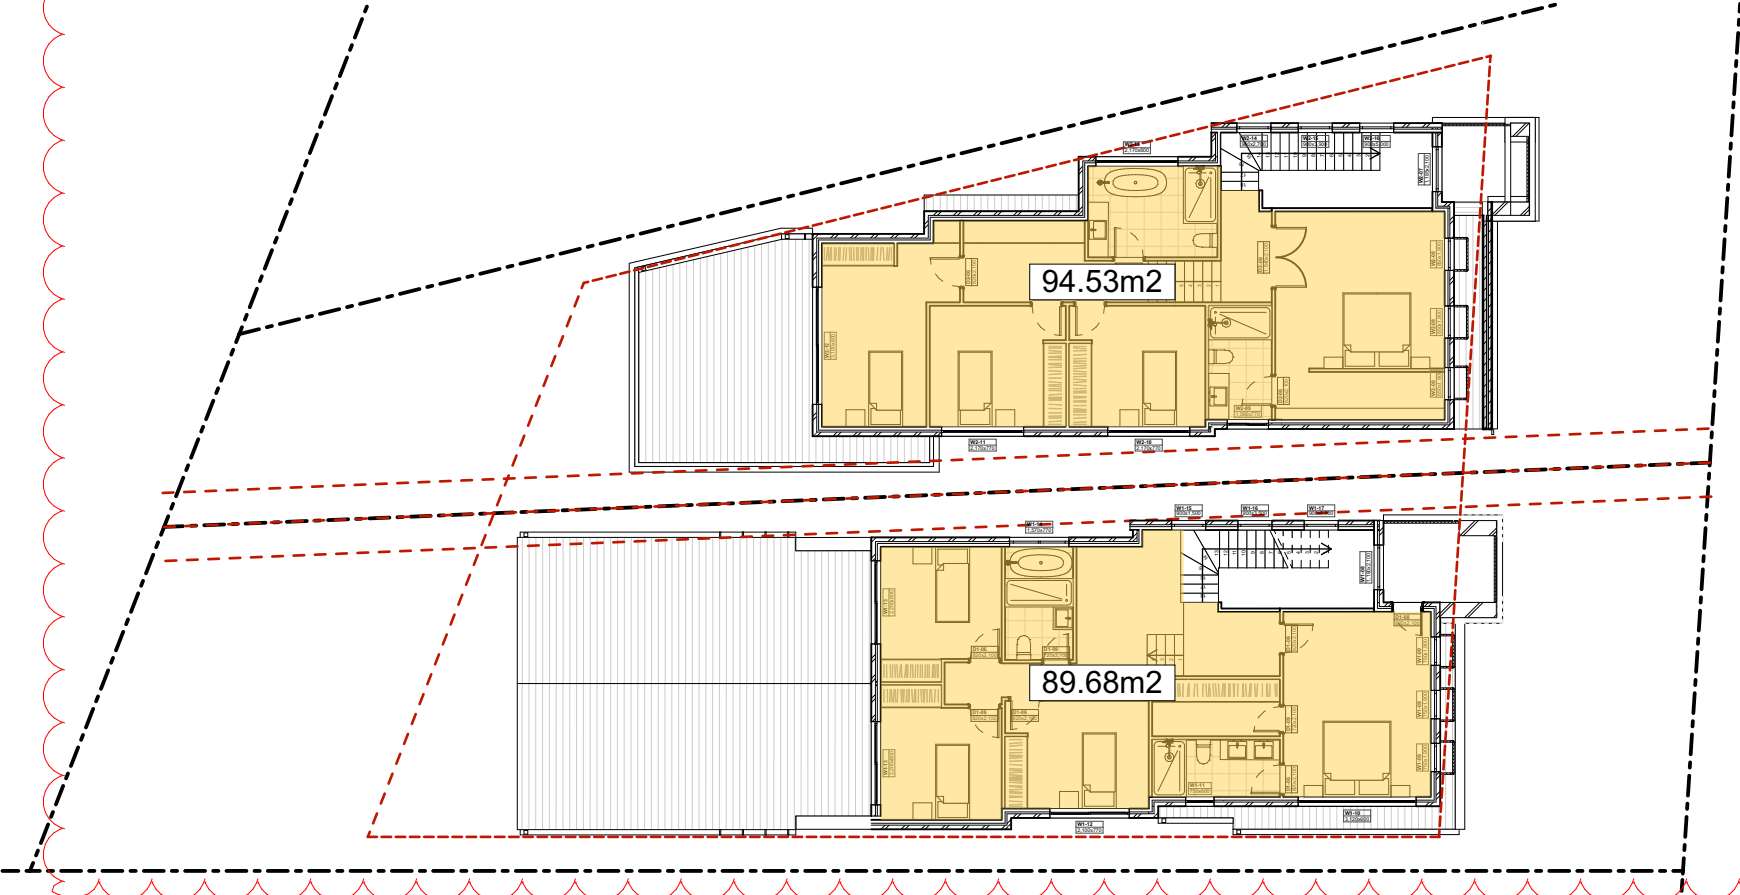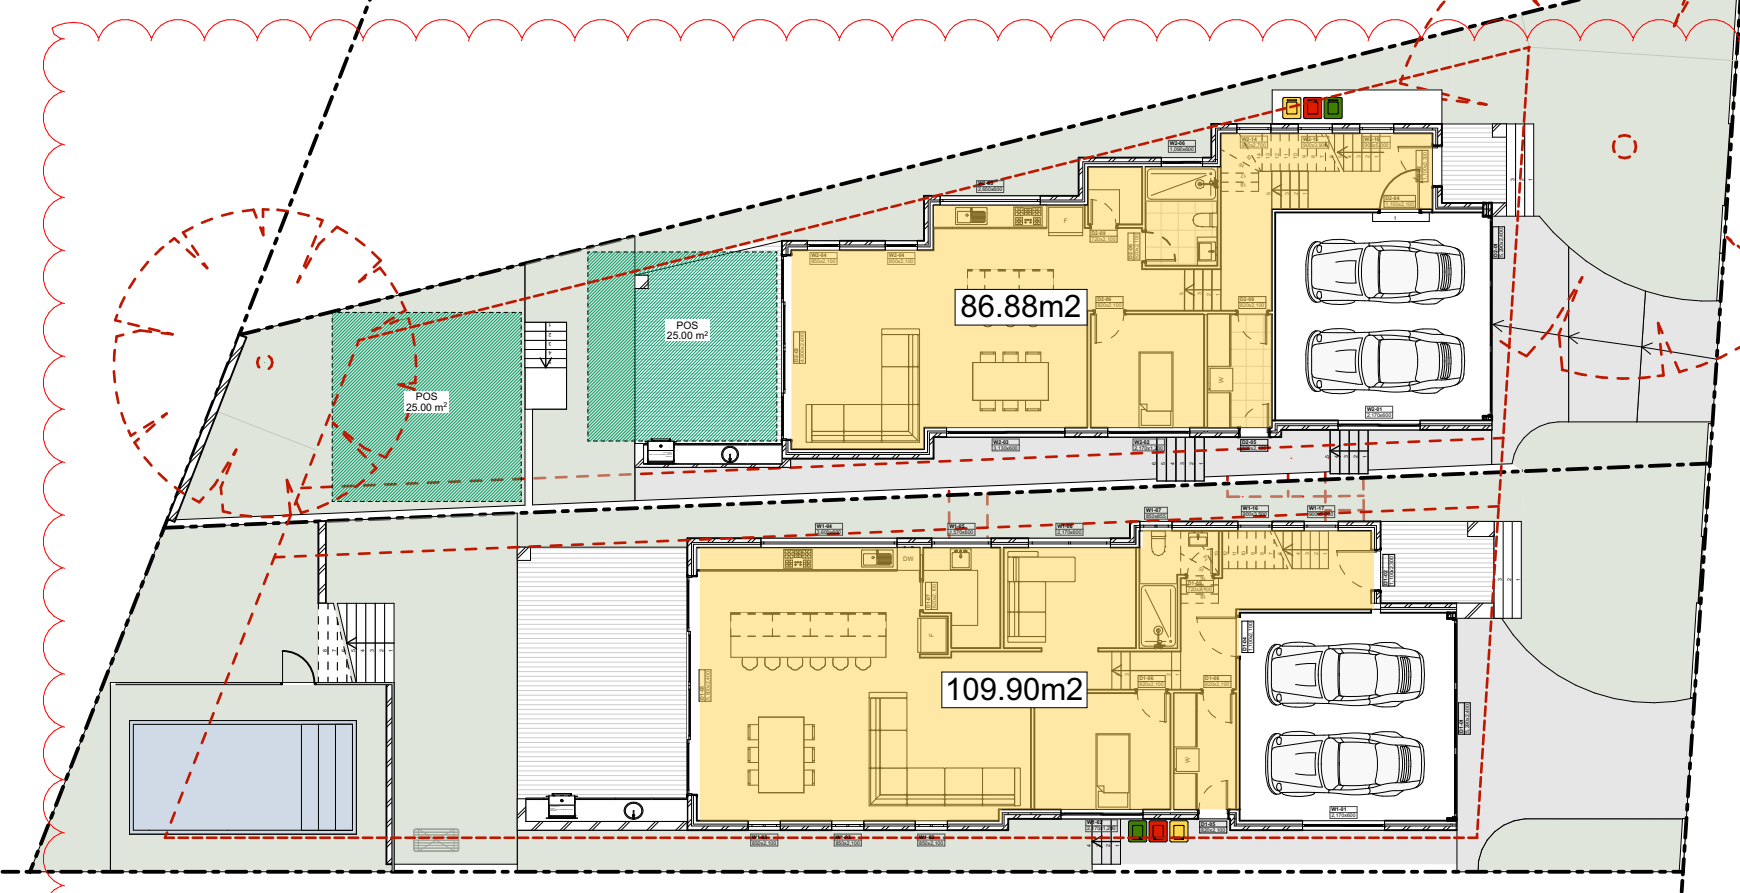

GROSS FLOOR AREA			
UNIT 01		UNIT 02	
SITE AREA	419.12m2	SITE AREA	363.23m2
GROUND FLOOR	109.90m2	GROUND FLOOR	86.88m2
FIRST FLOOR	89.68m2	FIRST FLOOR	94.53m2
TOTAL	199.58m2	TOTAL	181.41m2
	48%		49.95%

 

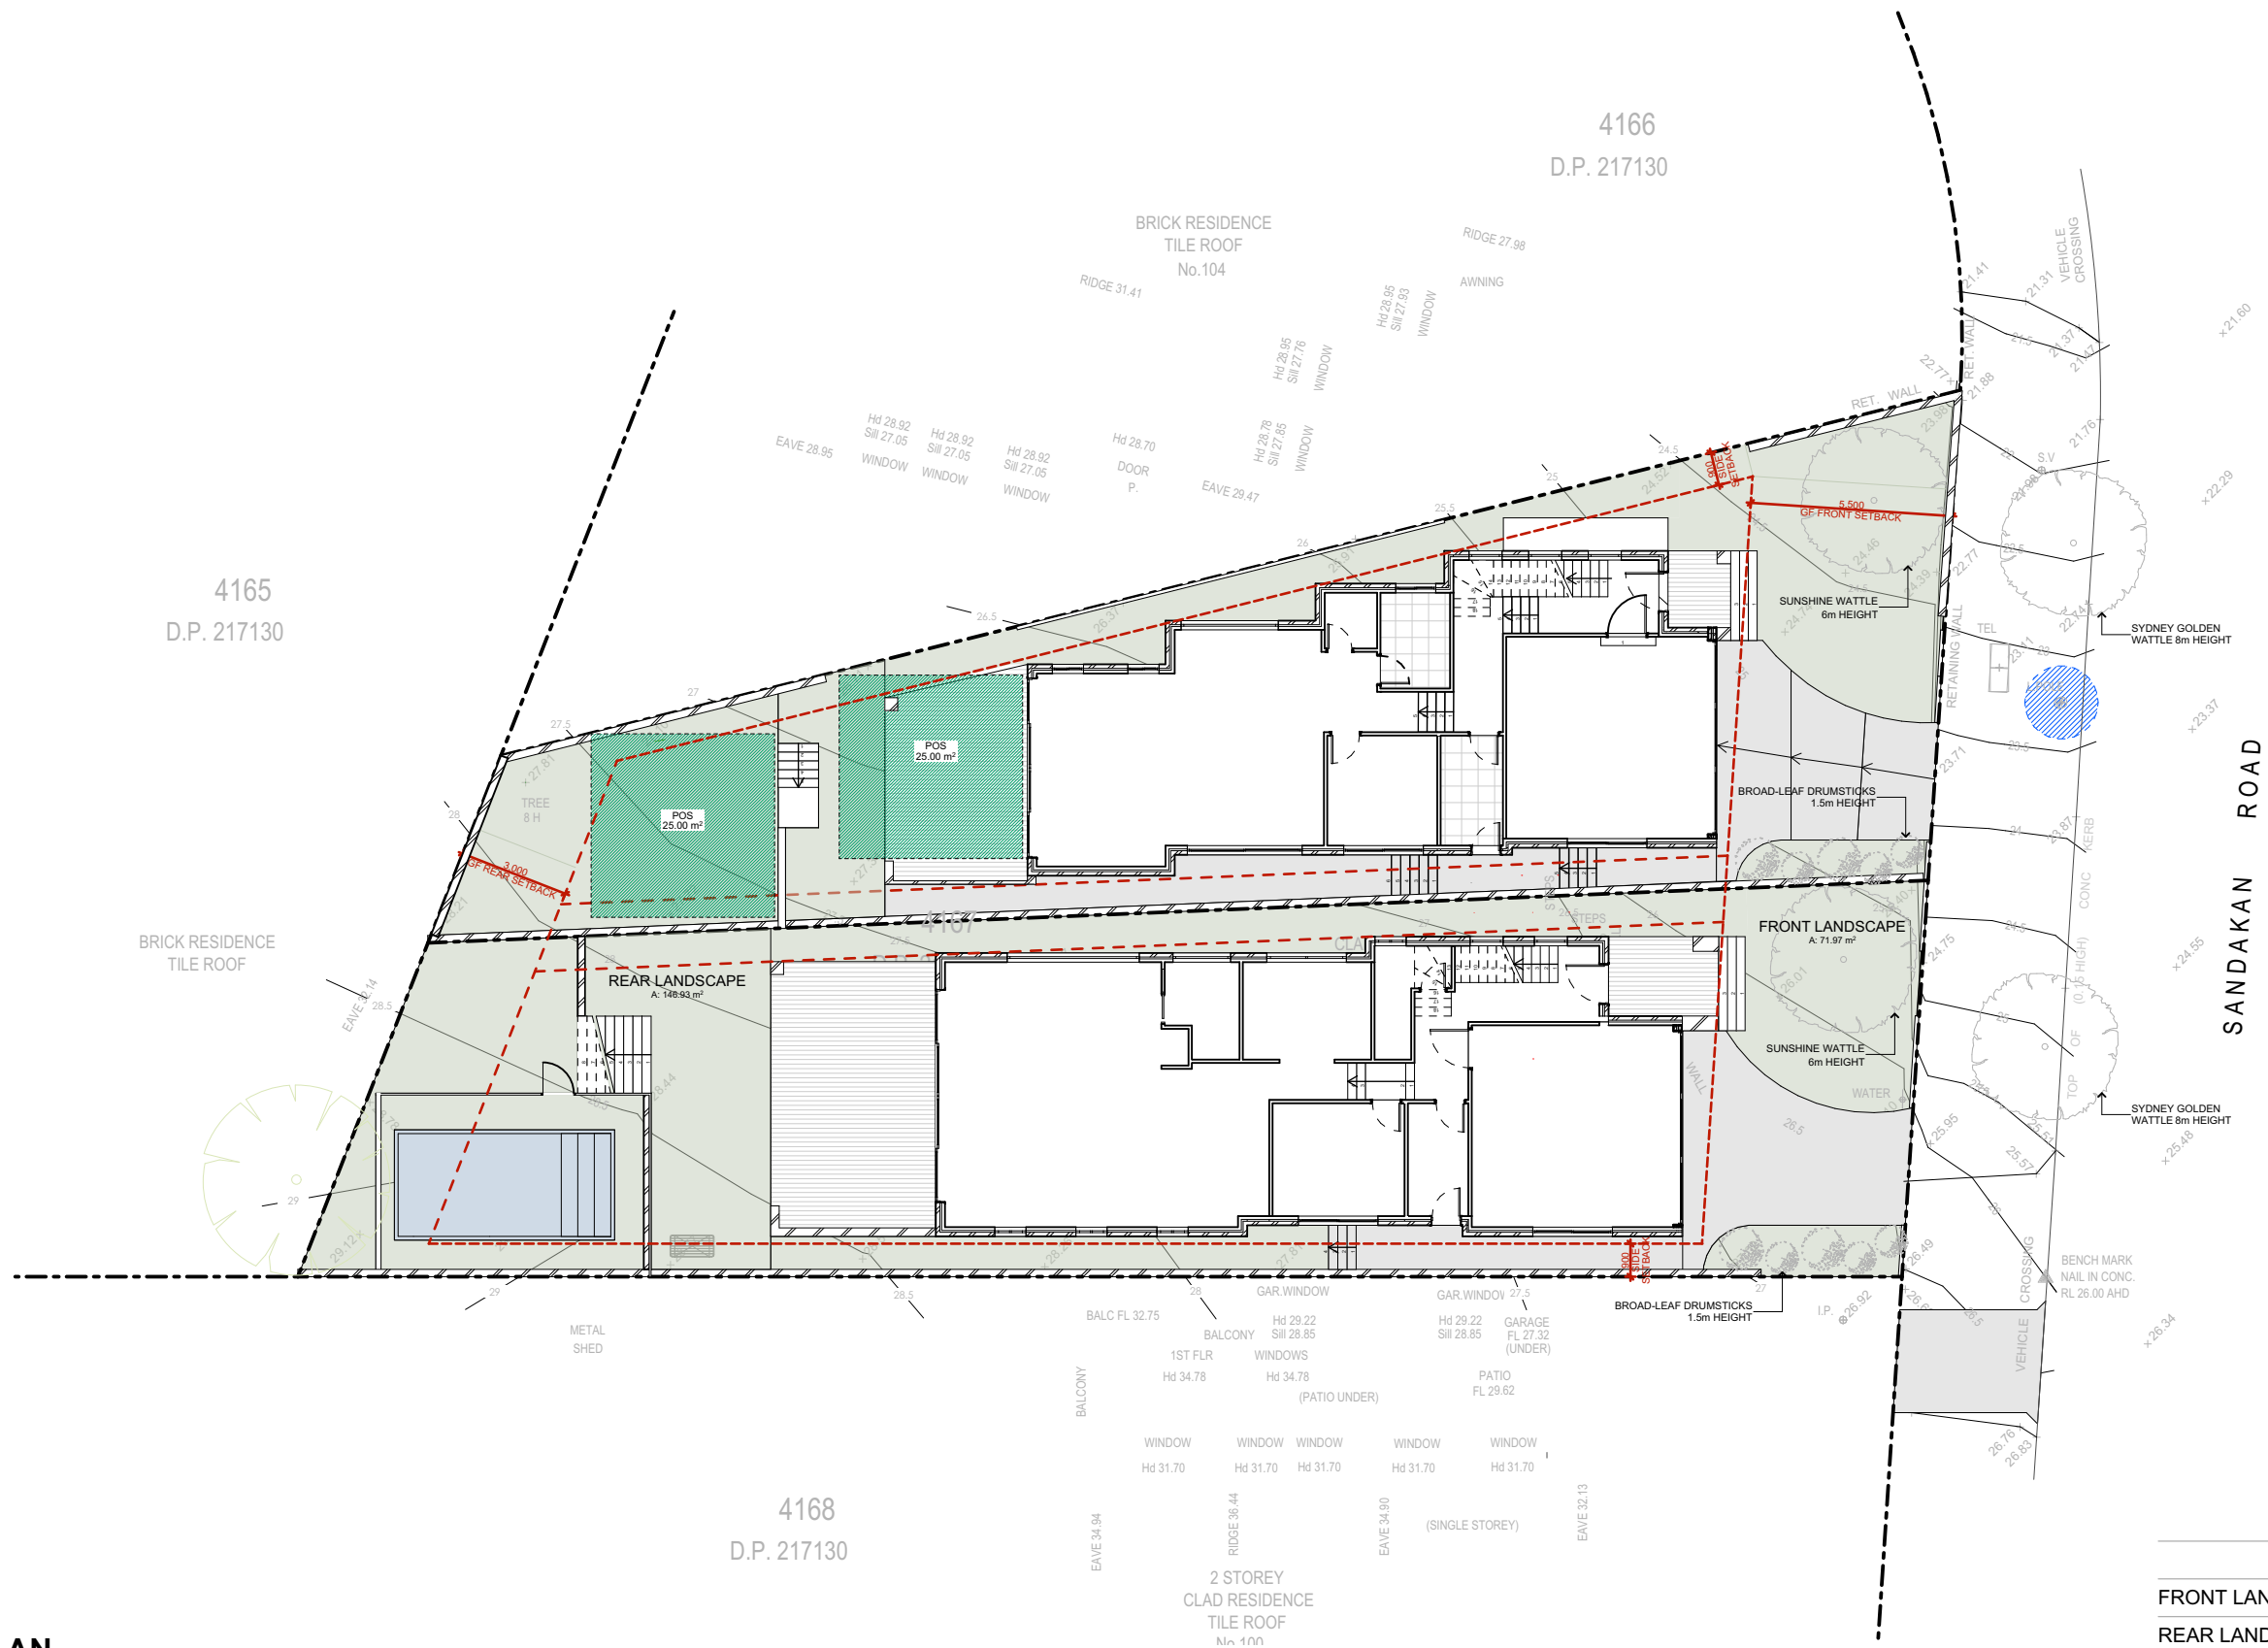

LANDSCAPING PLAN

SCALE 1:200

NUOVO design studio


p: po box 5210 chullora postshop chullora ABN 47 121 196 647
e: info@nuovodesignstudio.com.au
w: www.nuovodesignstudio.com.au

Copyright remains the property of Nuovo Design Studio pty Ltd. Reproduction of the whole or part of this document constitutes an infringement of copyright. This information, ideas and concepts contained in this are confidential

ISSUE A
DATE 10/03/25
PURPOSE OF ISSUE Council Submission

PROJECT
Dual Occupancy
PROJECT ADDRESS
102 Sandakan Rd, Revevsby Heights NSW 2212
CLIENT
Livingston Homes

STATUS
Council Submission
STAGE
DA

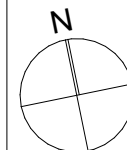


DRAWING NO.


16

DRAWN BY
WA
DRAWING TITLE
Landscaping Plan


CHECKED BY
WA

ISSUE
A
SCALE
1:50@ A1
1:100@ A3
JOB NO.
-
DATE
4/06/2025

 


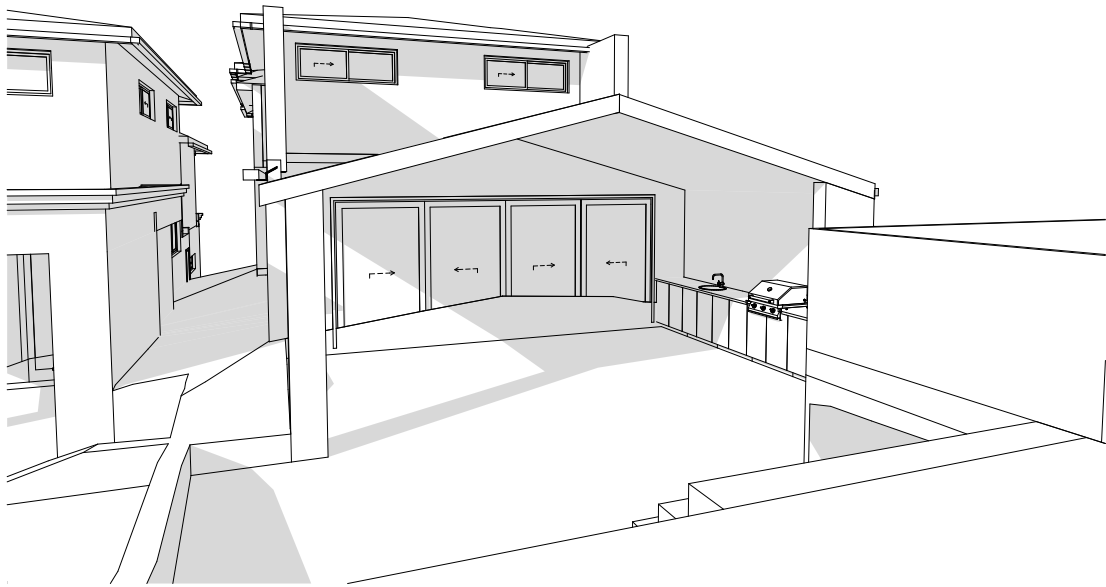


1PM 21ST JUNE PERSPECTIVE SHADOW
DO NOT SCALE

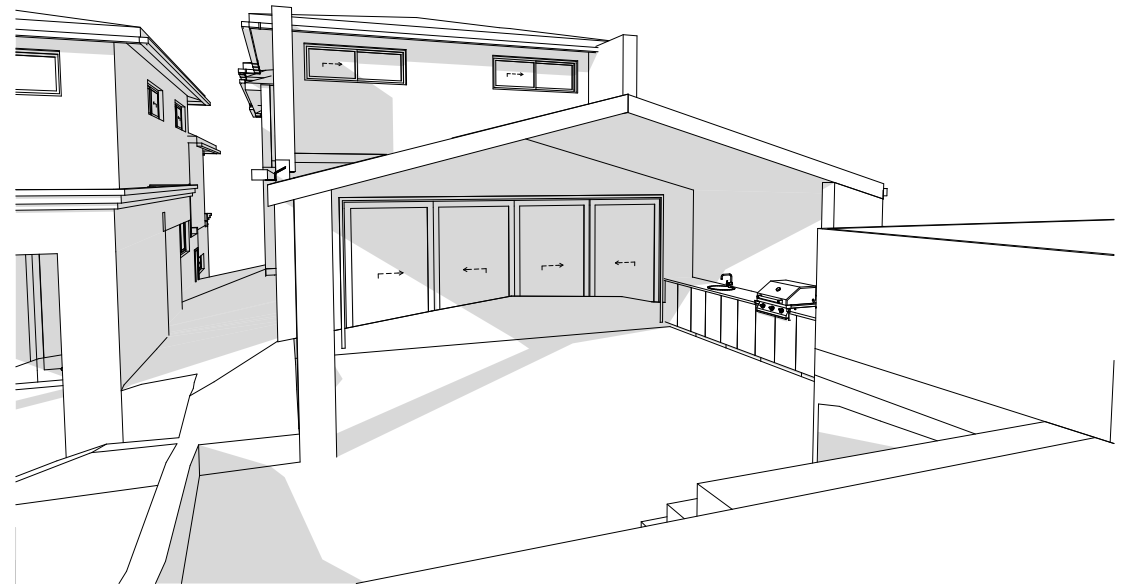


2PM 21ST JUNE PERSPECTIVE SHADOW
DO NOT SCALE

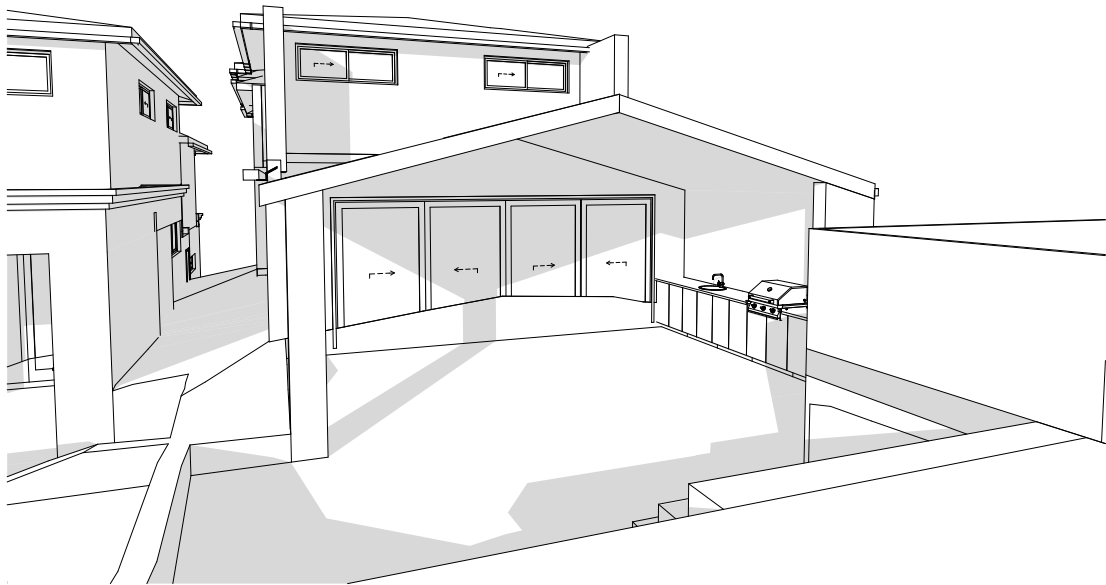


3PM 21ST JUNE PERSPECTIVE SHADOW
DO NOT SCALE

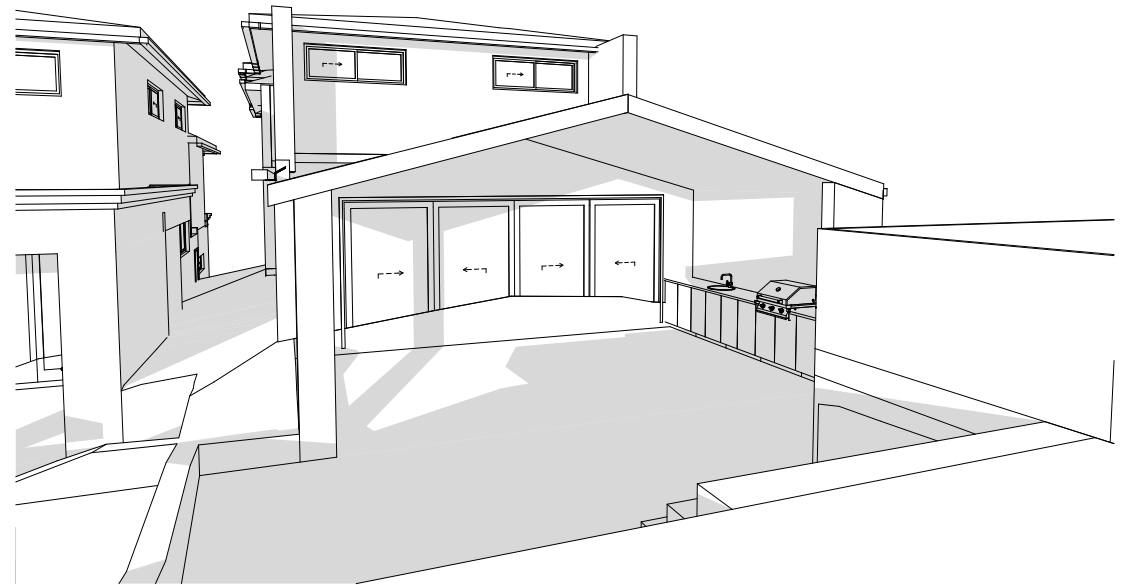


4PM 21ST JUNE PERSPECTIVE SHADOW
DO NOT SCALE

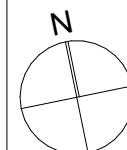

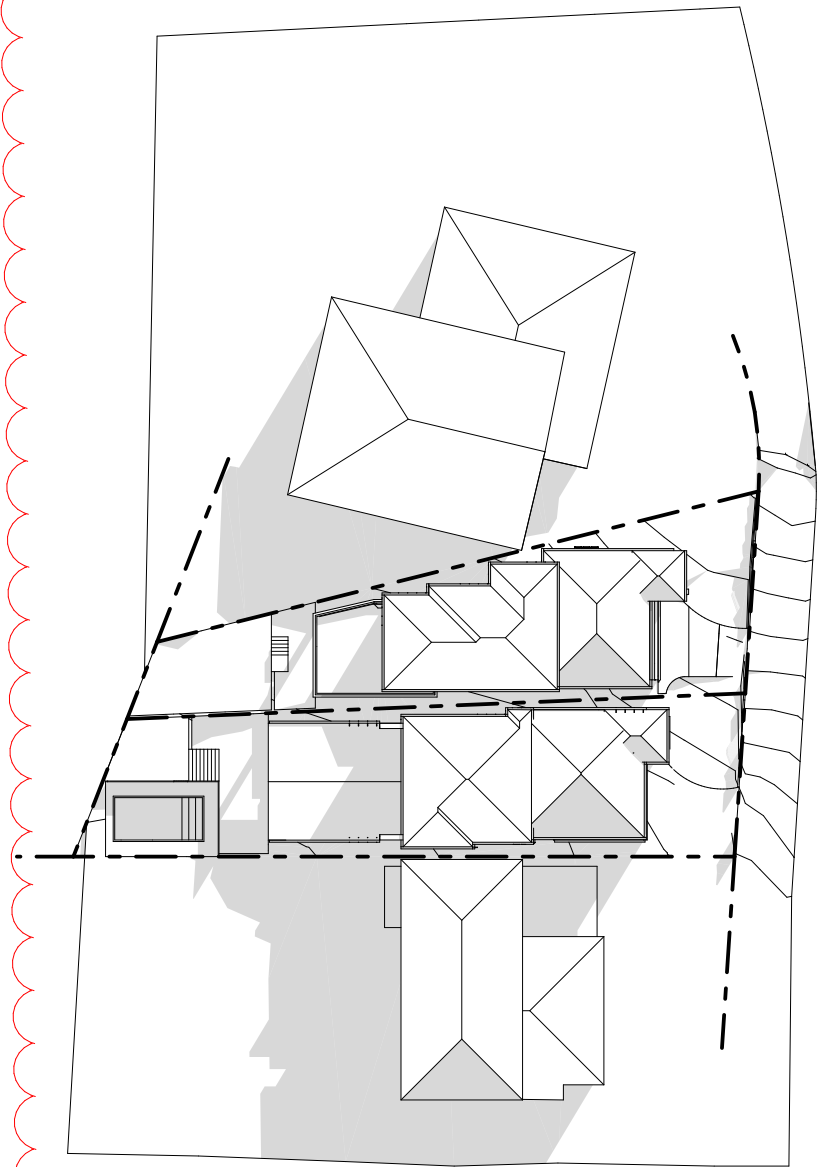


SANDAKAN ROAD

9AM 21ST JUNE SHADOW DIAGRAM
DO NOT SCALE

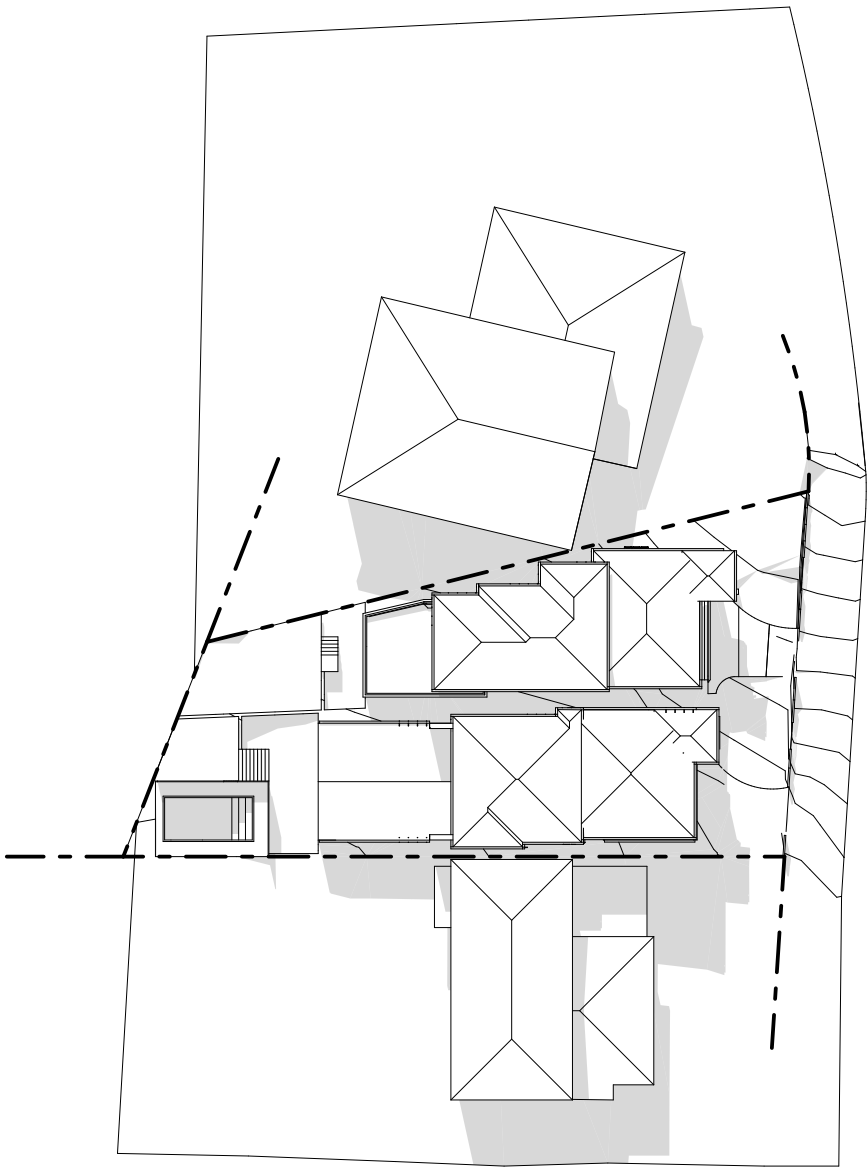


SANDAKAN ROAD


12PM 21ST JUNE SHADOW DIAGRAM
DO NOT SCALE

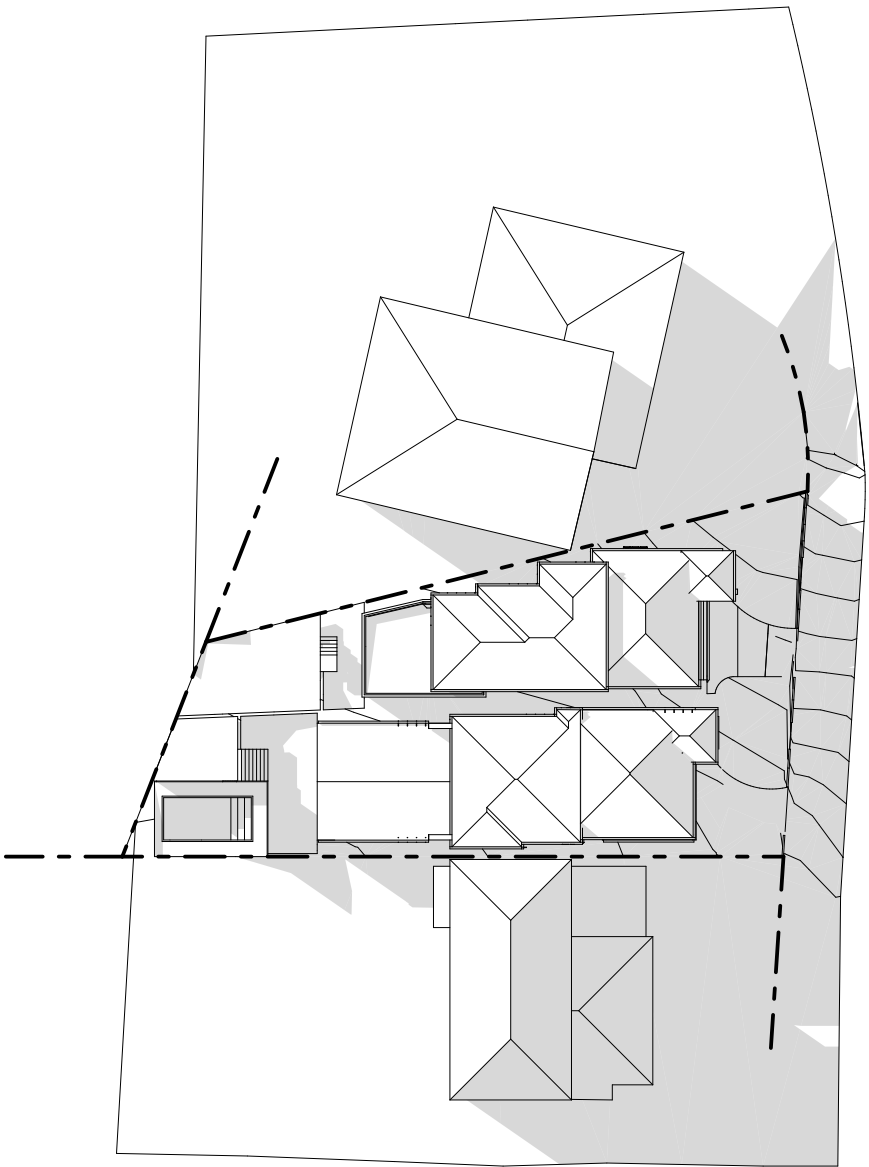

SANDAKAN ROAD


3PM 21ST JUNE SHADOW DIAGRAM
DO NOT SCALE

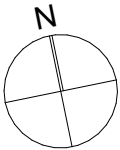

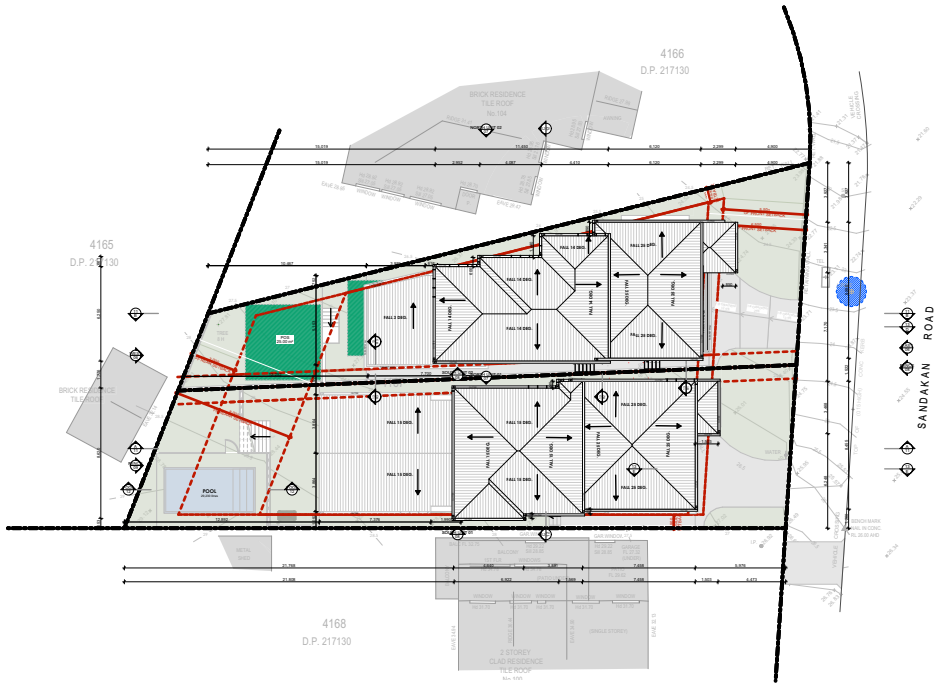


SITE PLAN

SCALE 1:500

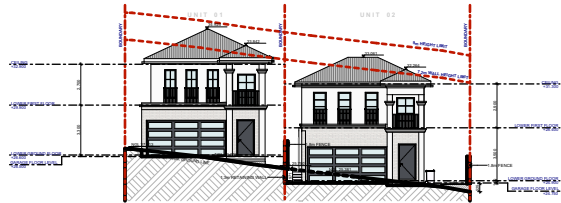


EAST ELEVATION

SCALE 1:500

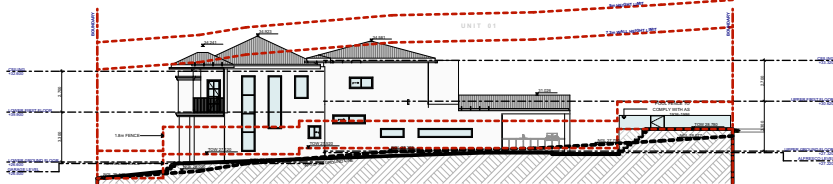


NORTH ELEVATION UNIT 1

SCALE 1:500

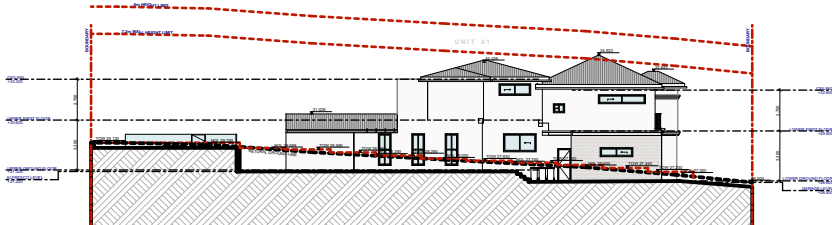


SOUTH ELEVATION UNIT 1

SCALE 1:500

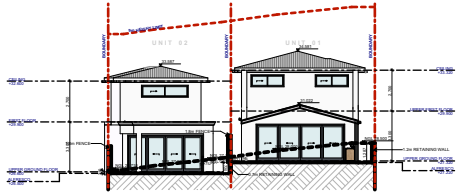


WEST ELEVATION

SCALE 1:500

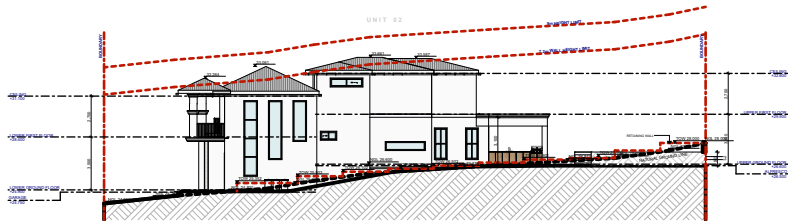

NORTH ELEVATION UNIT 2

SCALE 1:500

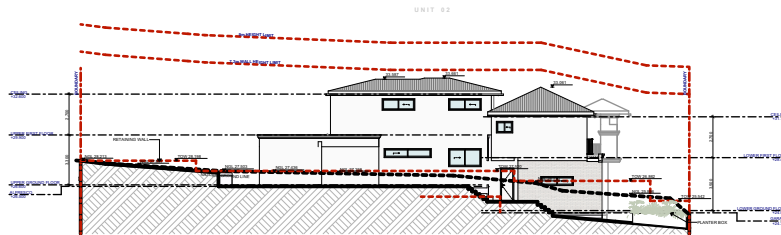

SOUTH ELEVATION UNIT 2

SCALE 1:500

