


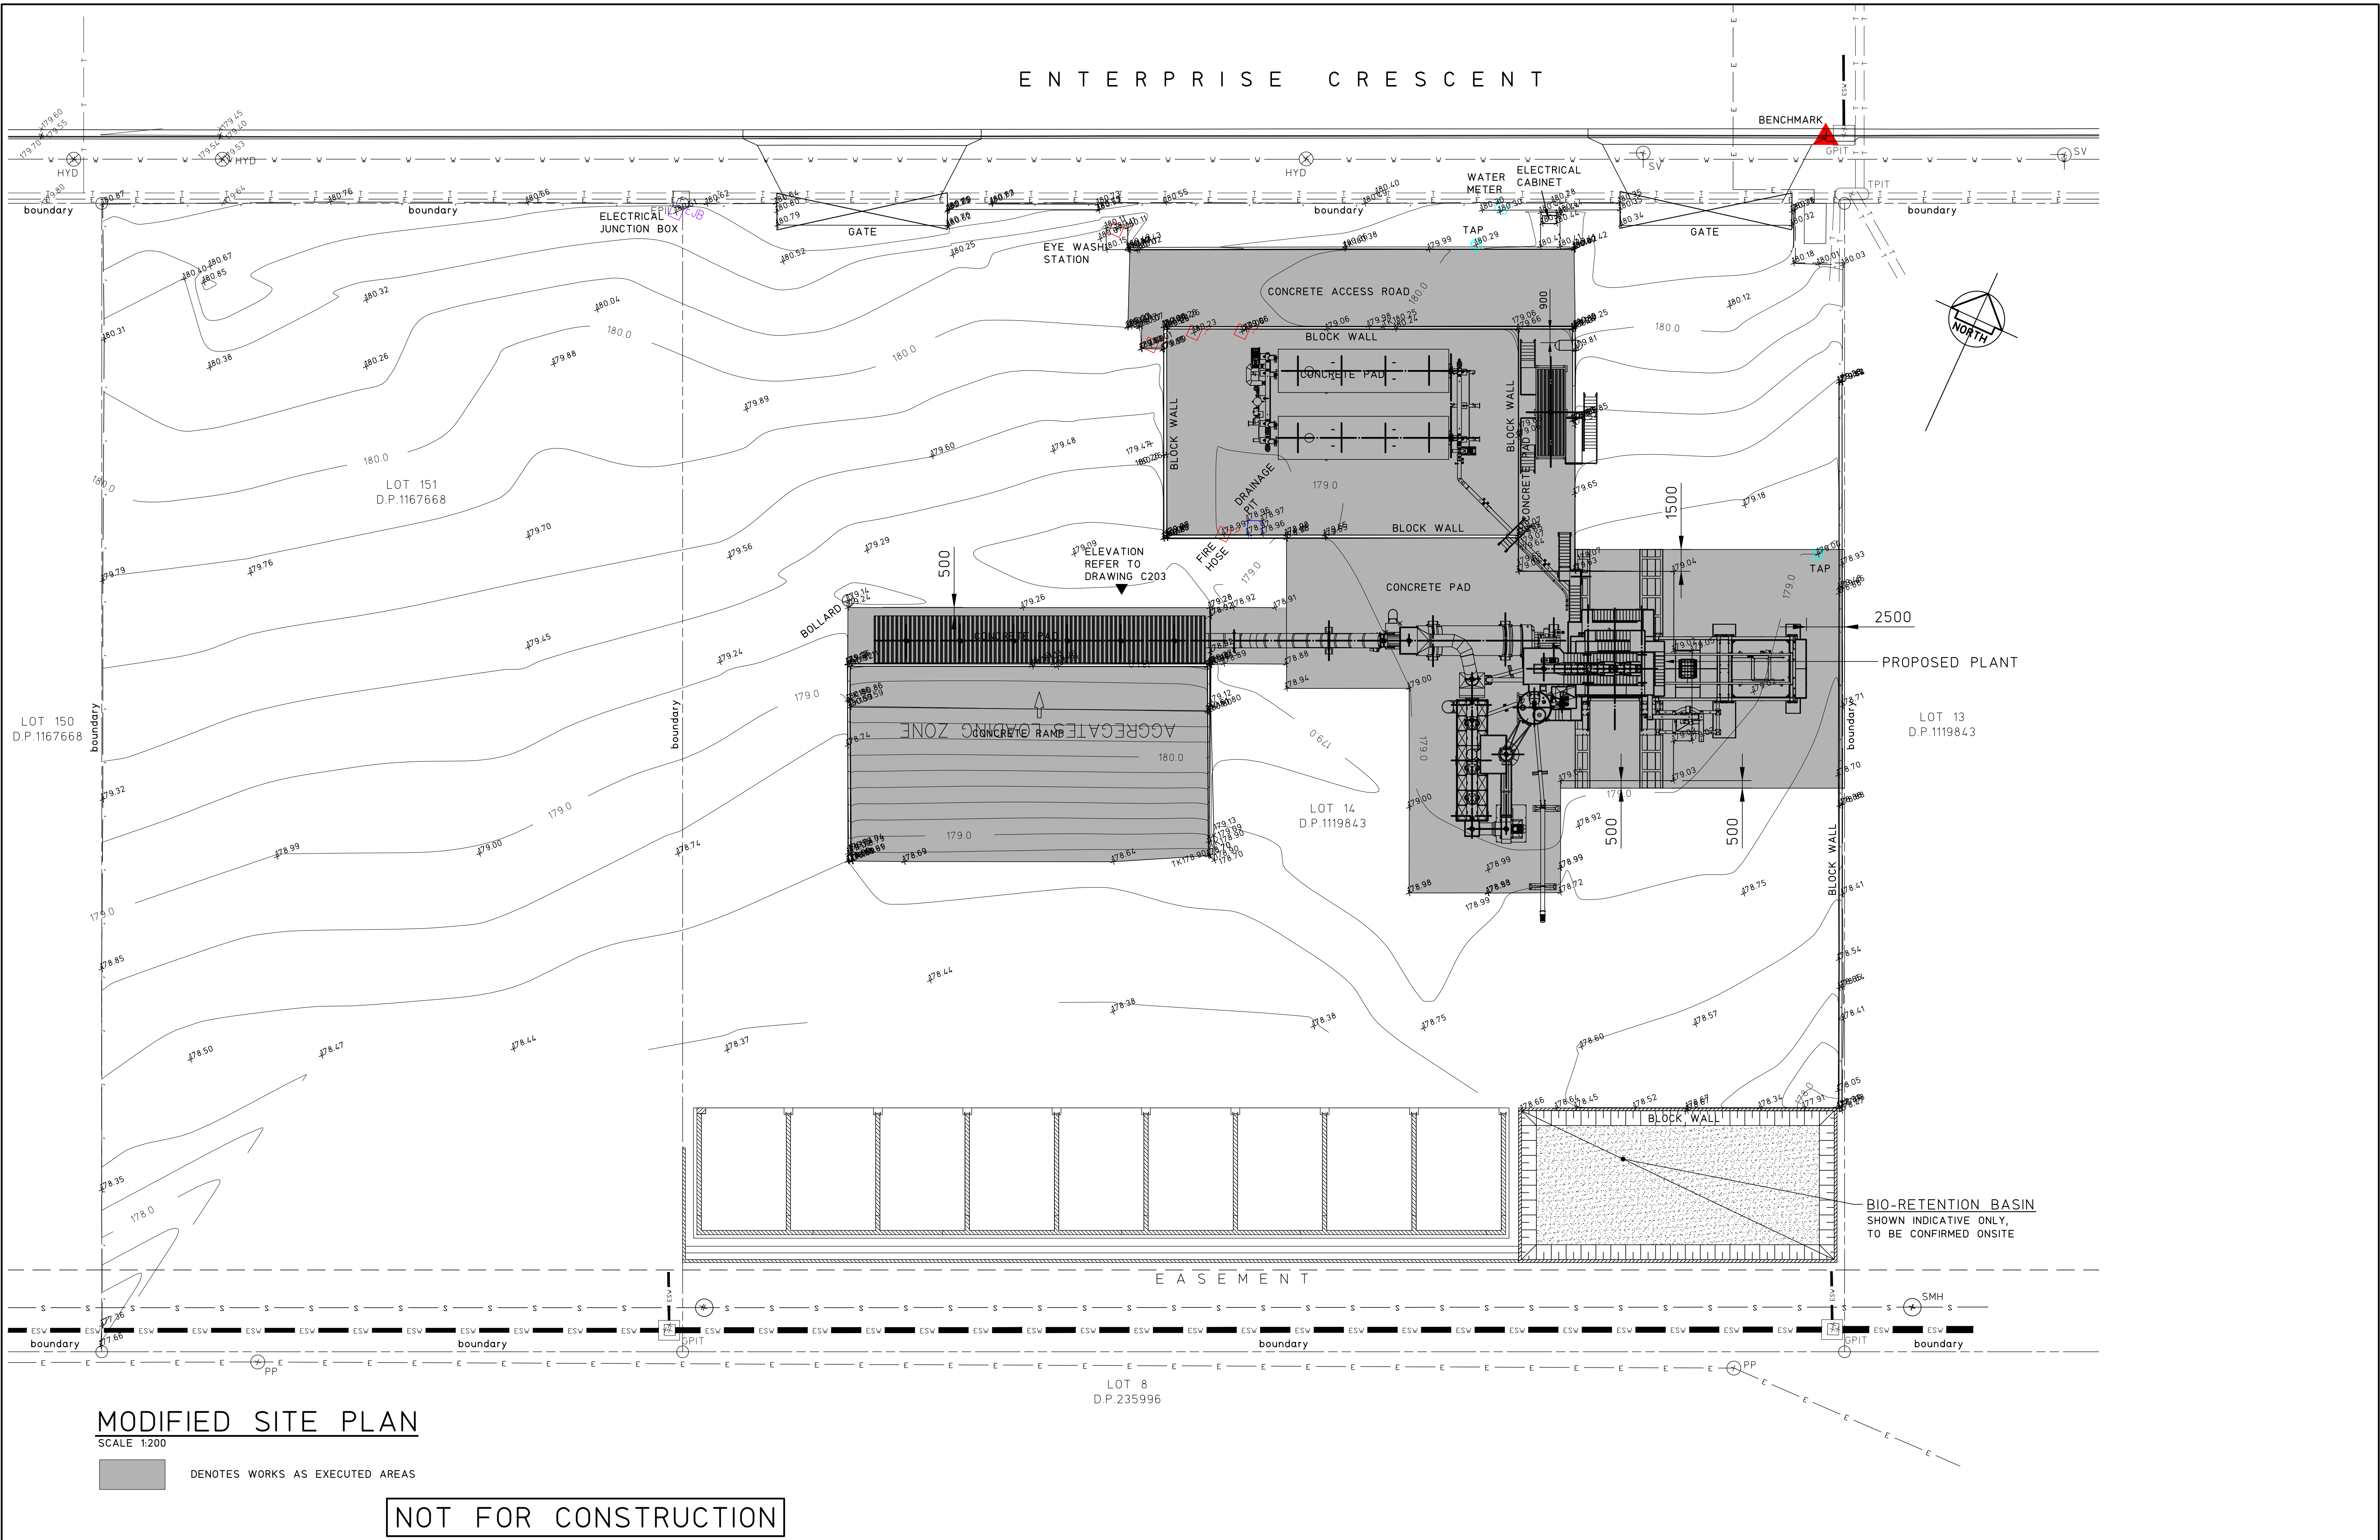

MODIFIED SITE PLAN
SCALE 1:200

■ DENOTES WORKS AS EXECUTED AREAS

NOT FOR CONSTRUCTION

				© Copyright MPC Consulting Engineers as date of issue				COPYRIGHT				CLIENT				PROJECT				DO NOT SCALE DRAWING											
				THIS DRAWING IS NOT TO BE USED FOR CONSTRUCTION UNLESS ENDORSED BELOW				The concepts and information contained in this document are the copyright of MPC Consulting Engineers Use or copying of the document in whole or in part without the written permission of MPC Consulting Engineers constitutes an infringement of copyright.				 Level 1, 16 Telford Street, NEWCASTLE EAST, NSW 2300 PO BOX 871 NEWCASTLE, NSW 2300 Tel: (02) 4927 5566 Email: admin@mpceng.com.au Web: www.mpceng.com.au A.C.N. 670 257 315				NEWPAVE ASPHALT				DEVELOPMENT APPLICATION DOCUMENTATION FOR; PROPOSED ASPHALT PLANT STORAGE, LOT 14, D.P. 1119843, 43-45 ENTERPRISE CRESCENT, MUSWELLBROOK				DRAWN C.H.		ENGINEER P.M.		No in SET 4		SHEET A1	
1		MODIFICATION APPROVAL		28.1.25						TITLE		MODIFIED SITE PLAN		SCALES		JOB No		DRAWING No		ISSUE											
0		MODIFICATION APPROVAL		11.4.24										1:200		190699		C202		1											
ISSUE				REASON FOR ISSUE				DATE				DATE OF RELEASE				RESPONSIBLE PRINCIPAL SIGNATURE				ISSUE											



Level 1,
16 Telford Street,
NEWCASTLE EAST, NSW 2300
PO BOX 871
NEWCASTLE, NSW 2300
Tel: (02) 4927 5566
Email: admin@mpceng.com.au
Web: www.mpceng.com.au
A.C.N. 670 257 315