


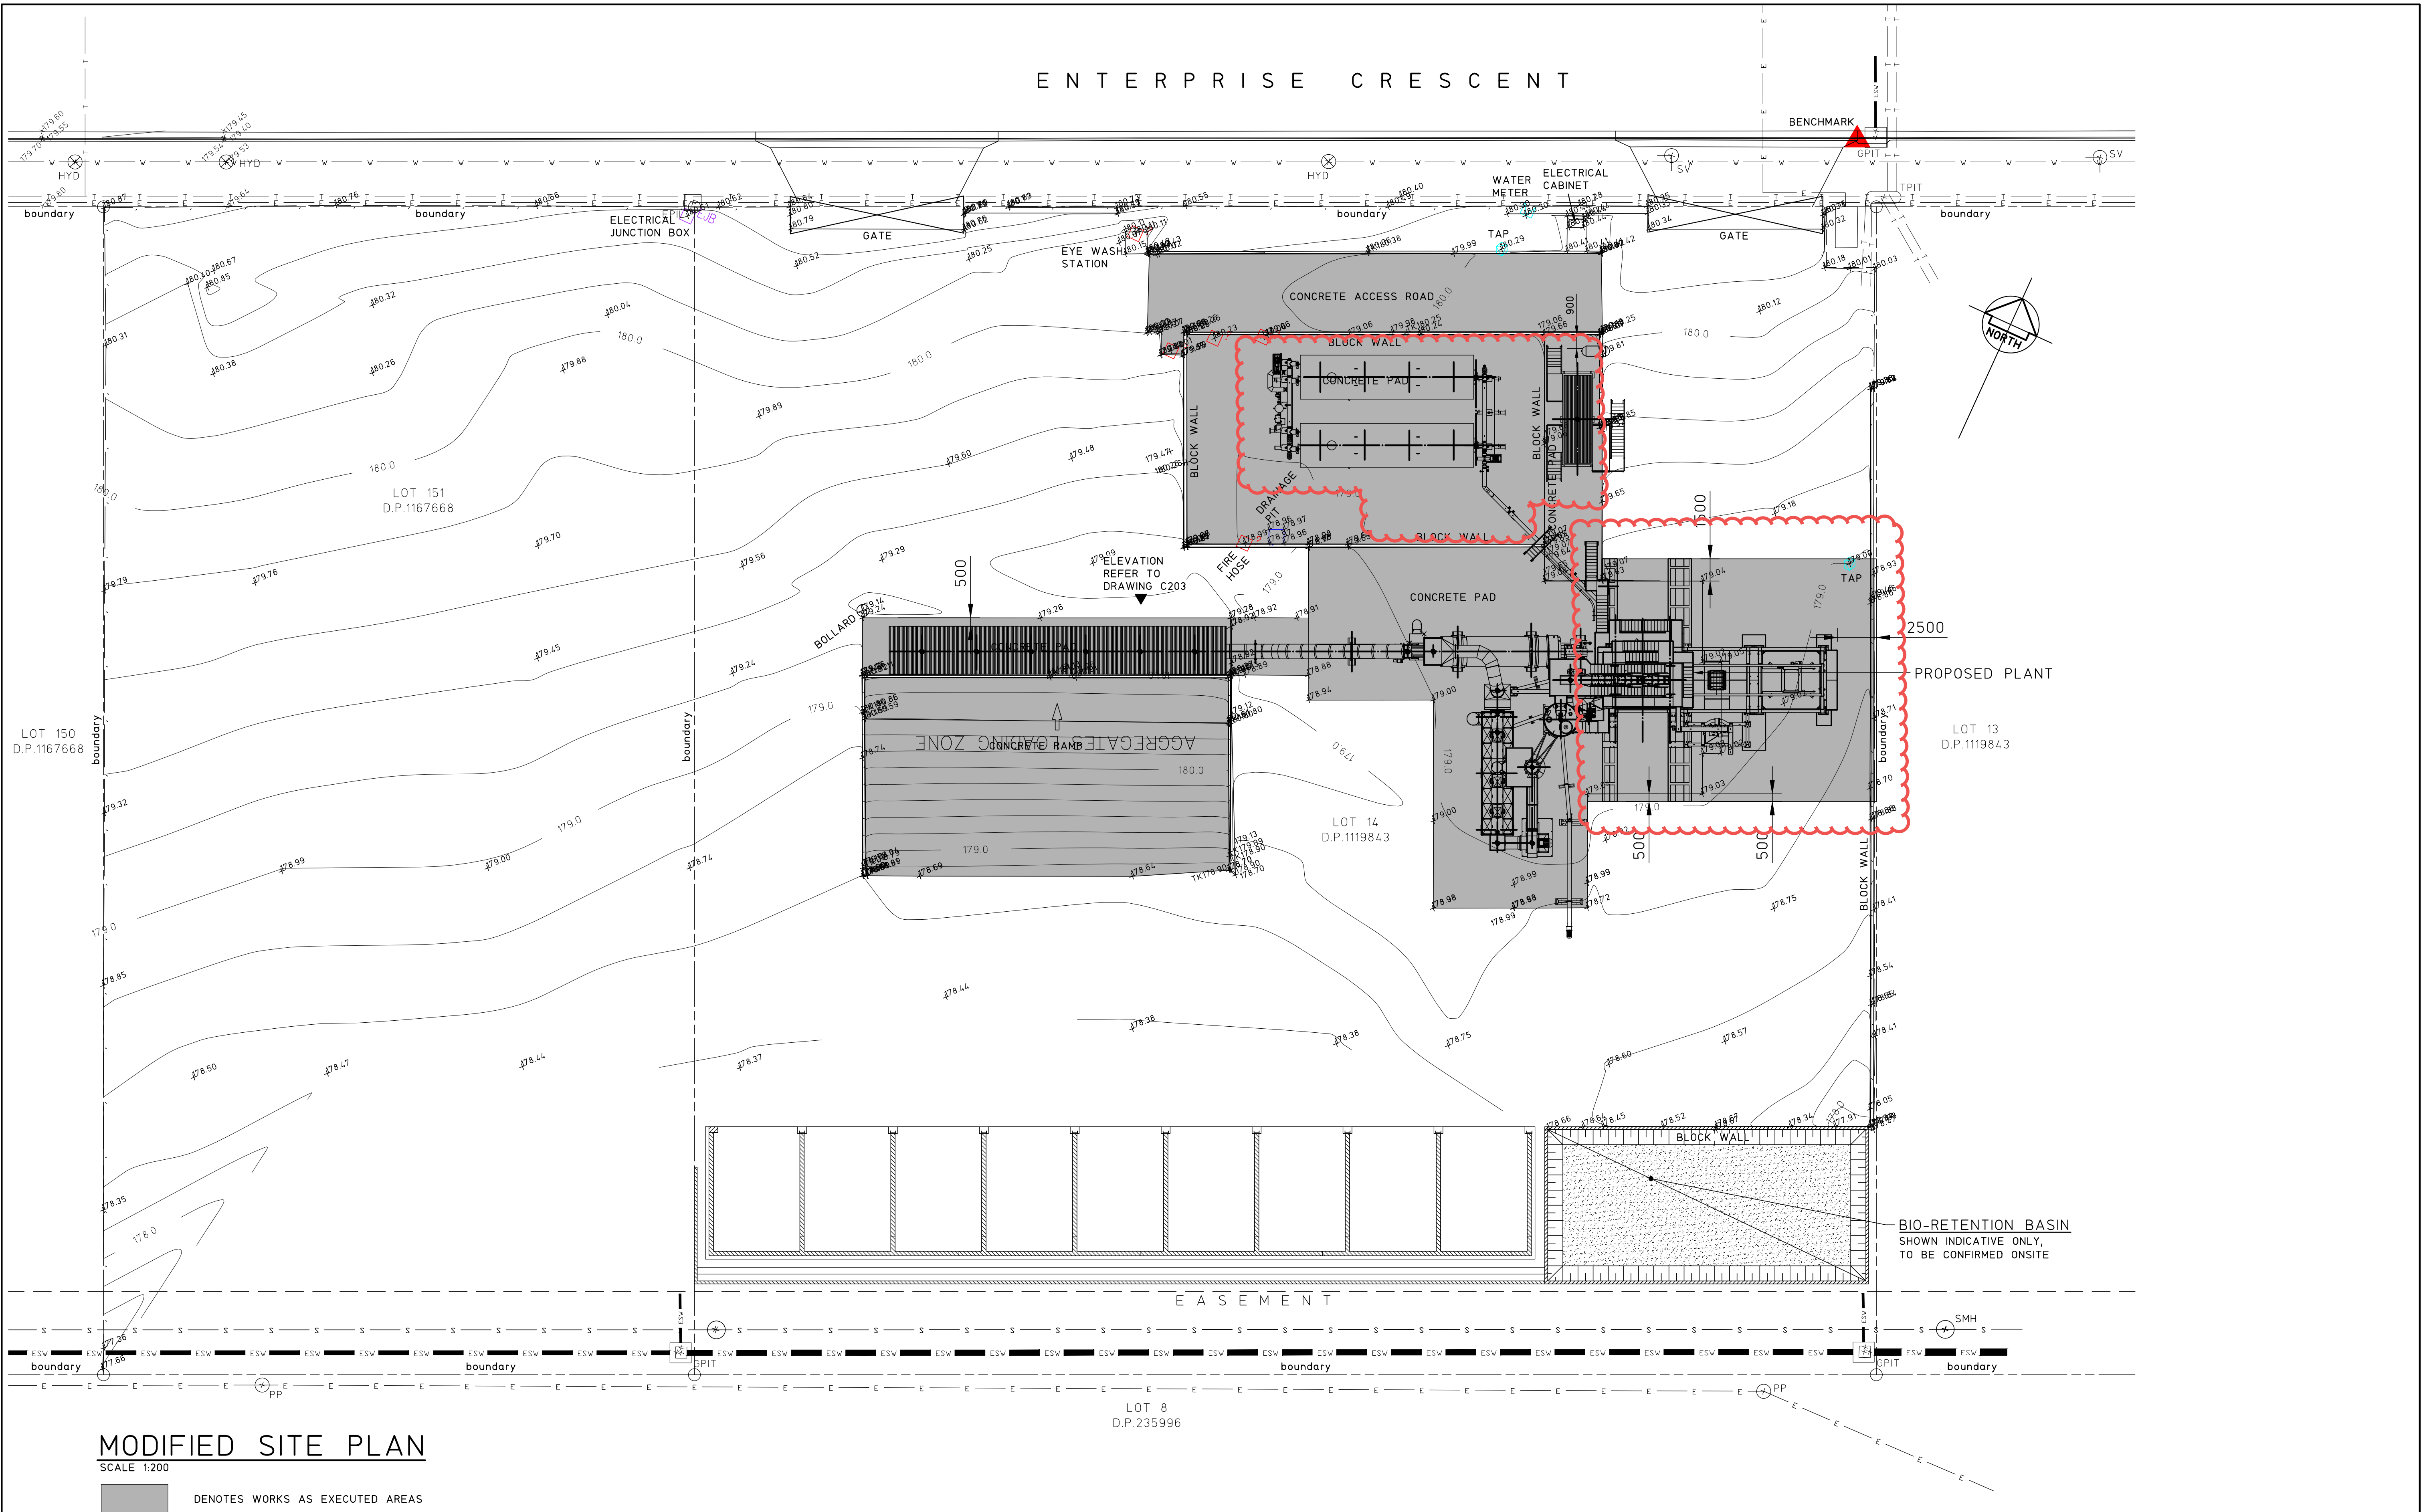

MODIFIED SITE PLAN
SCALE 1:200

■ DENOTES WORKS AS EXECUTED AREAS

NOT FOR CONSTRUCTION

© Copyright MPC Consulting Engineers as date of issue			COPYRIGHT			CLIENT			PROJECT			DO NOT SCALE DRAWING		
THIS DRAWING IS NOT TO BE USED FOR CONSTRUCTION UNLESS ENDORSED BELOW			The concepts and information contained in this document are the copyright of MPC Consulting Engineers. Use or copying of the document in whole or in part without the written permission of MPC Consulting Engineers constitutes an infringement of copyright.			NEWPAVE ASPHALT			DEVELOPMENT APPLICATION DOCUMENTATION FOR; PROPOSED ASPHALT PLANT STORAGE, LOT 14, D.P. 1119843, 43-45 ENTERPRISE CRESCENT, MUSWELLBROOK			DRAWN C.H.		
1 MODIFICATION APPROVAL			mpec consulting engineers civil+structural			TITLE MODIFIED SITE PLAN			ENGINEER P.M.			No in SET 4		
0 MODIFICATION APPROVAL			Level 1, 16 Telford Street, NEWCASTLE EAST, NSW 2300			PO BOX 871 NEWCASTLE, NSW 2300			JOB No 190699			DRAWING No C202		
ISSUE			Tel: (02) 4927 5566 Email: admin@mpceng.com.au Web: www.mpceng.com.au A.C.N. 670 257 315			SCALES 1:200			DATE 28.1.25			ISSUE 1		
REASON FOR ISSUE			DATE			DATE OF RELEASE			RESPONSIBLE PRINCIPAL SIGNATURE			FULL SIZE ON ORIGINAL		

0 1 2 3 4 5 6 7 8 9 10 11 12 13 14 15 cm