


Window Schedule				
Code	Width	Height	Count	Description
W01	750	1800	2	Sliding window 2 panels Aluminium
W02	850	860	2	Sliding window 2 panels Aluminium
W03	1210	1030	1	Sliding window 2 panels Aluminium
W04	1210	1800	1	Sliding window 2 panels Aluminium
W05	1810	1200	2	Sliding window 2 panels Aluminium
W06	2410	600	1	Sliding window 2 panels Aluminium

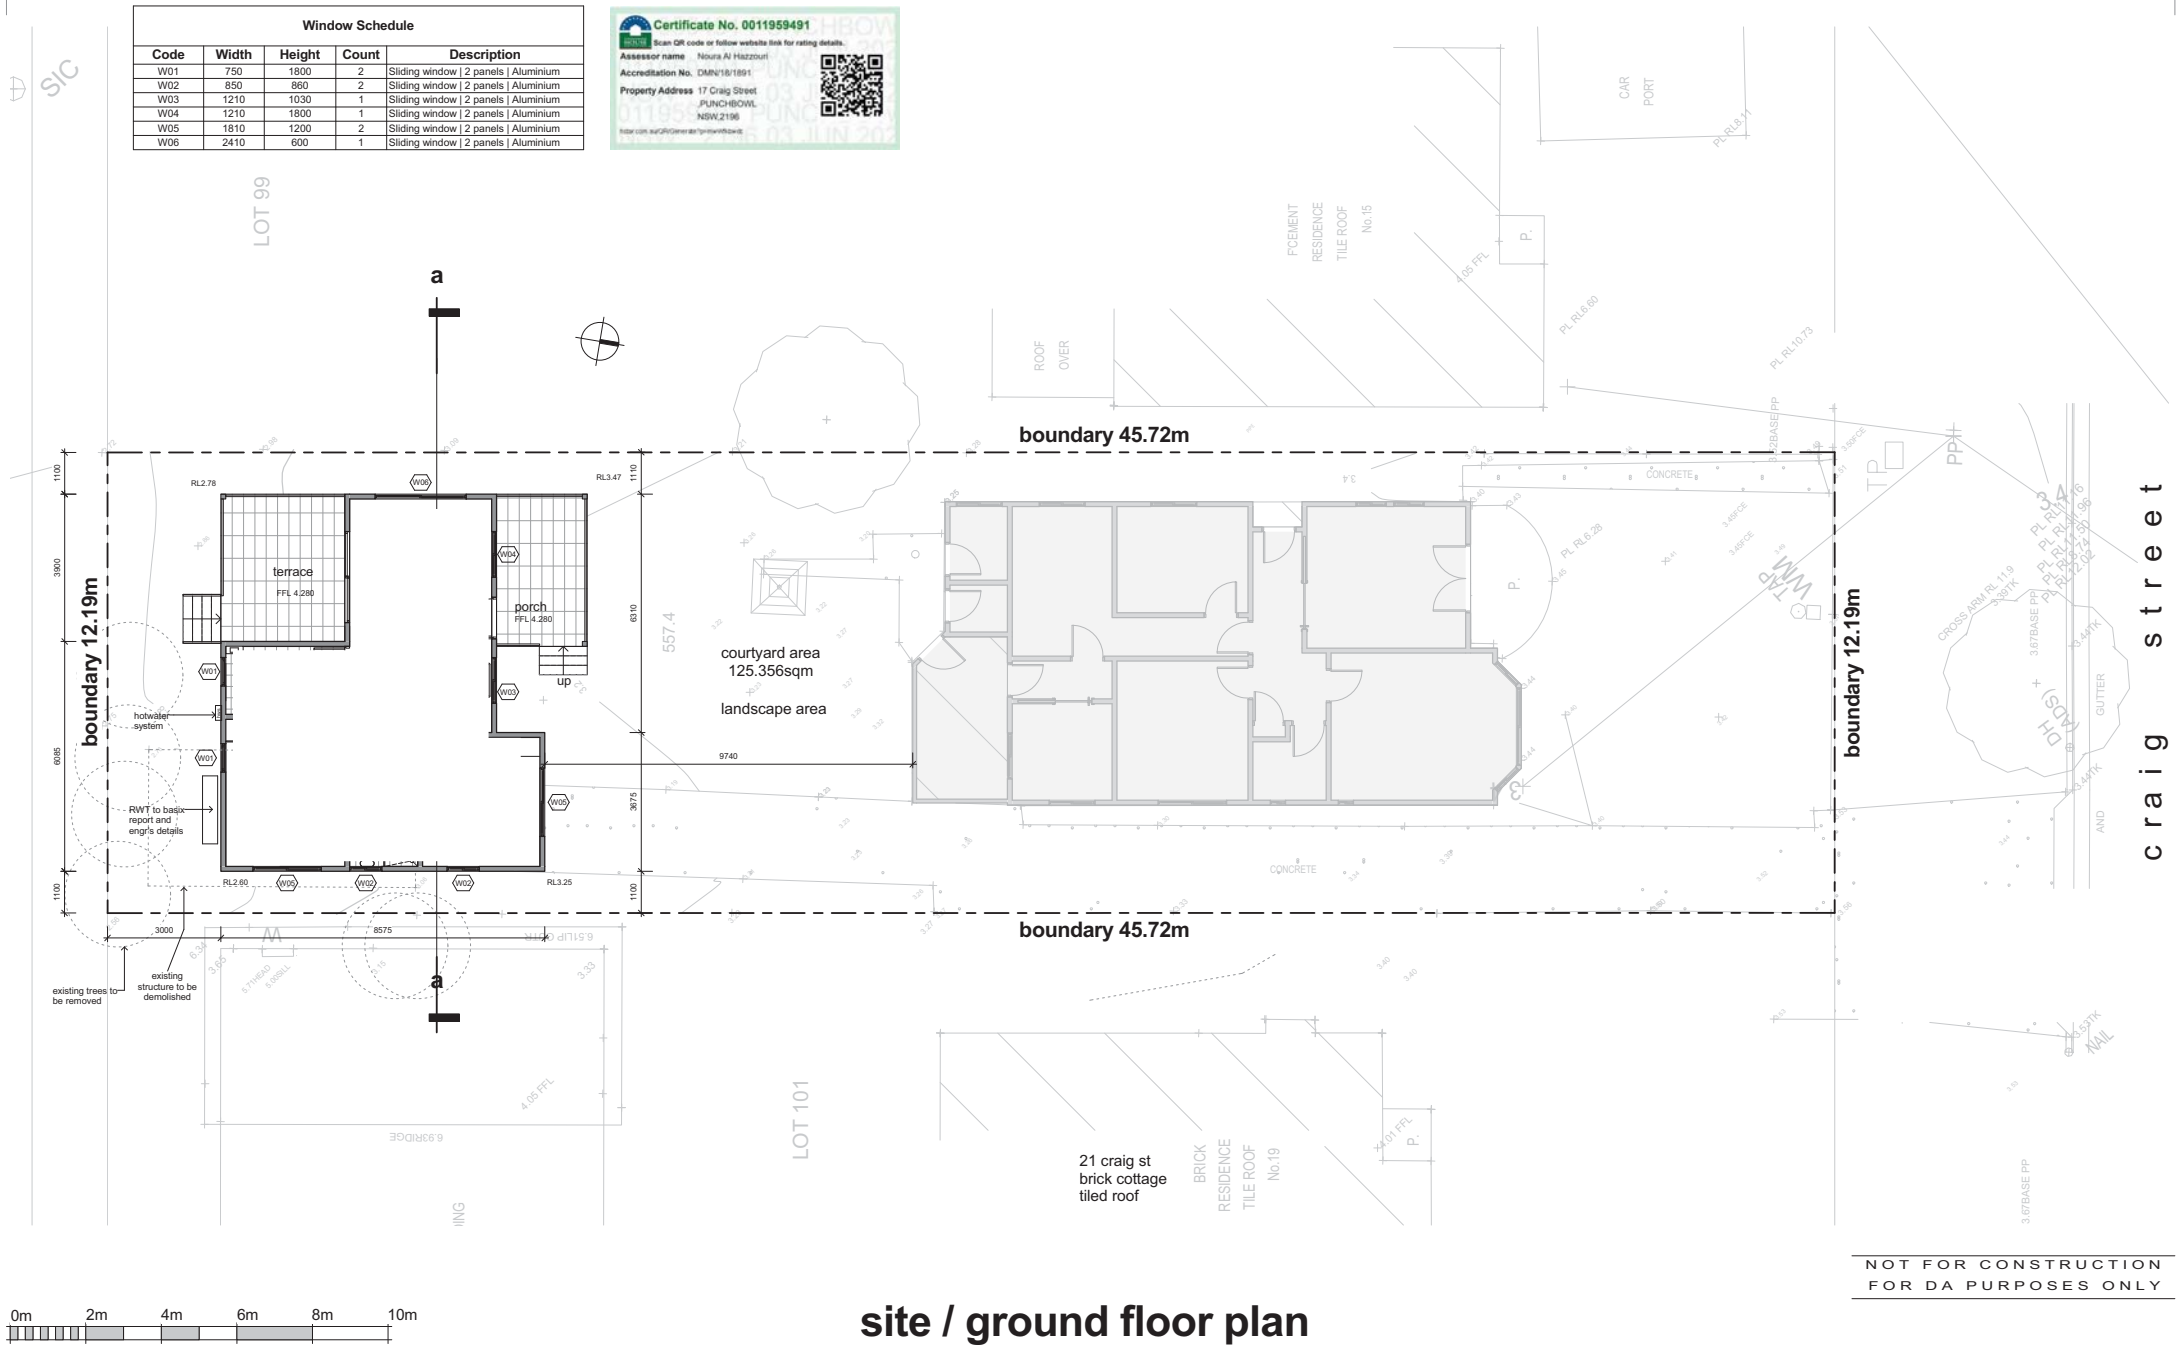

architect: foad hazzouri [7336]

suite 3, 524 canterbury road, campsie nsw 2194
t: 02 9718 7900 f: 02 9718 7944 m: 0417 061 581
www.ah-architects.com.au
admin@ah-architects.com.au

proposed secondary dwelling at the rear of existing residence

17 craig street, punchbowl nsw 2196
client: mr salim moufarrej

project n° 250784




A03/05


scale 1:100@A2 u.n.o.
scale 1:200@A4 u.n.o.

site/ground floor plan


A

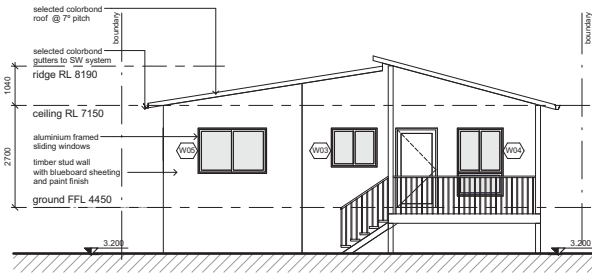


north elevation

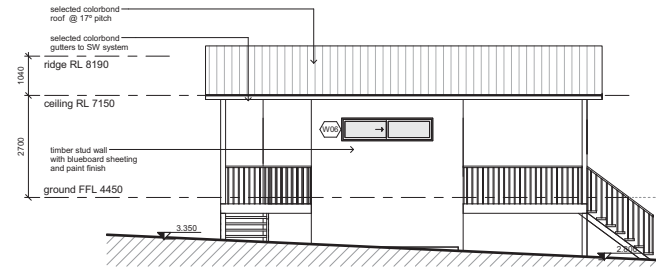

west elevation

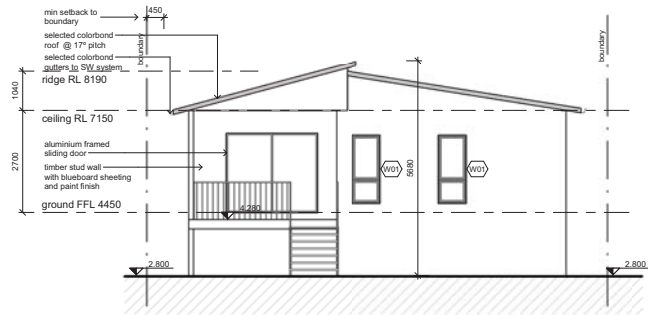


south elevation

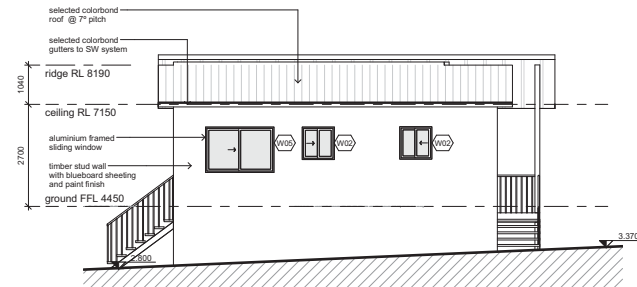

east elevation

Window Schedule					
Code	Width	Height	Count	Description	
W01	750	1800	2	Sliding window 2 panels Aluminium	
W02	850	860	2	Sliding window 2 panels Aluminium	
W03	1210	1030	1	Sliding window 2 panels Aluminium	
W04	1210	1800	1	Sliding window 2 panels Aluminium	
W05	1810	1200	2	Sliding window 2 panels Aluminium	
W06	2410	600	1	Sliding window 2 panels Aluminium	

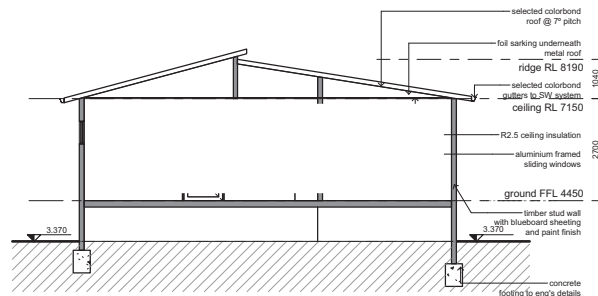

Section A-A

NOT FOR CONSTRUCTION
FOR DA PURPOSES ONLY



architect: foad hazzouri [7336]

suite 3, 524 canterbury road, campsie nsw 2194
t: 02 9718 7900 f: 02 9718 7944 m: 0417 061 581
www.ah-architects.com.au
admin@ah-architects.com.au

proposed secondary dwelling at the rear of existing residence

17 craig street, punchbowl nsw 2196
client: mr salim moufarrej

project n° 250784

A05/05

scale 1:100@A2 u.n.o.
scale 1:200@A4 u.n.o.

elevations | section a-a

A

11.06.2025 issued for development application A