


DP = DOWN PIPES


STORM WATER

Connected to water tank &
legal point of discharge.

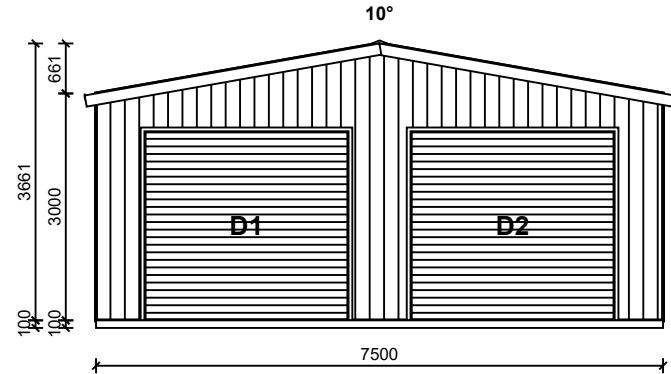


1. FRONT ELEVATION
SCALE 1:100

WEST

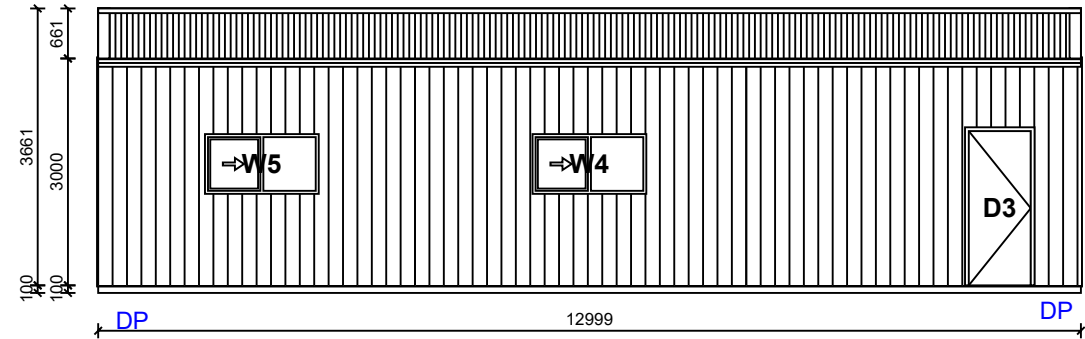


2. RIGHT ELEVATION
SCALE 1:100

SOUTH

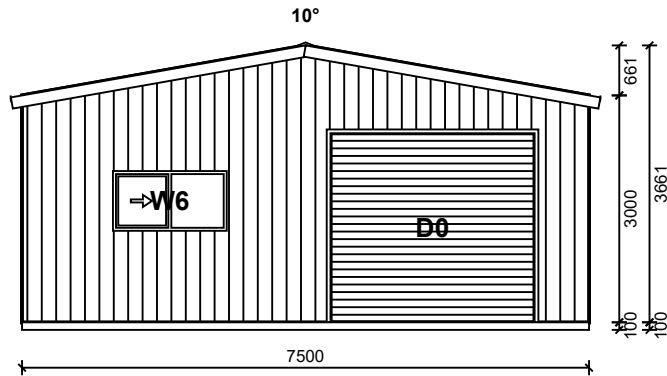

3. REAR ELEVATION
SCALE 1:100

EAST

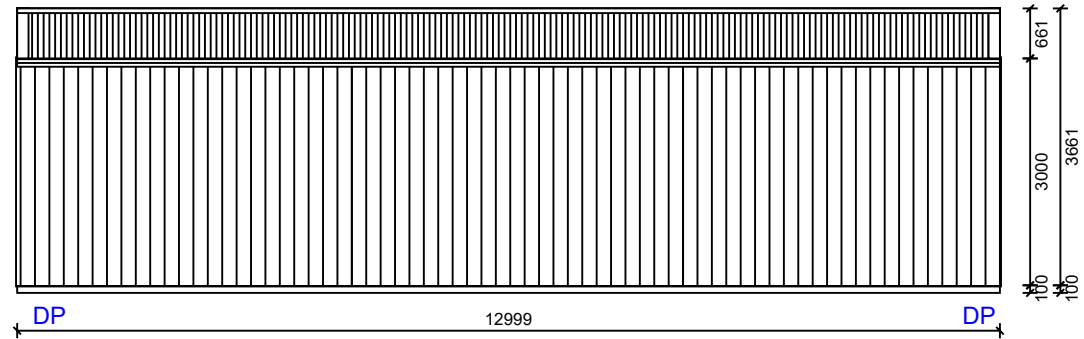

4. LEFT ELEVATION
SCALE 1:100

NORTH

OPENING SCHEDULE				
MARK	TYPE	HEIGHT	WIDTH	DESCRIPTION
D0-2	ROLLER DOOR	2500	2700	COLORBOND® SHALE GREY STRAMIT RAD A - ROLLER DOOR
D3	PA DOOR	2040	820	COLORBOND® SHALE GREY PERSONAL ACCESS DOOR
W4-6	WINDOW	790	1505	COLORBOND® SHALE GREY WINDOW

Macjac Sheds

461 Wagga Rd
Lavington, 2641
P: (02) 6040 8452
F:




Copyright © 2019 by A-Line Building Systems Pty Ltd.
The concepts and information contained in this document are the intellectual property of A-Line Building Systems Pty Ltd. Use or copying of the document in whole or in part without written permission of A-Line Building Systems Pty Ltd constitutes an infringement of copyright

client David Lockhart		project Proposed Garage: Enduro 286 Gerogery West Road Gerogery, NSW, 2642	
Drawing Name Elevations		Date 16/04/2025	
Project Number MJS - 14251F - 1		Drawing Number Rev.	
Drawn Scale 1:100		All Dimensions In Millimetres U.N.O. Sheet 13Lx7.5Wx3H 10° 3bays	
		Sheet Size A4	

REFER TO CONSTRUCTION DRAWING FOR SLAB/FOOTING LAYOUT

DP = DOWNPIPES

STORMWATER
Connected to water tank &
legal point of discharge.

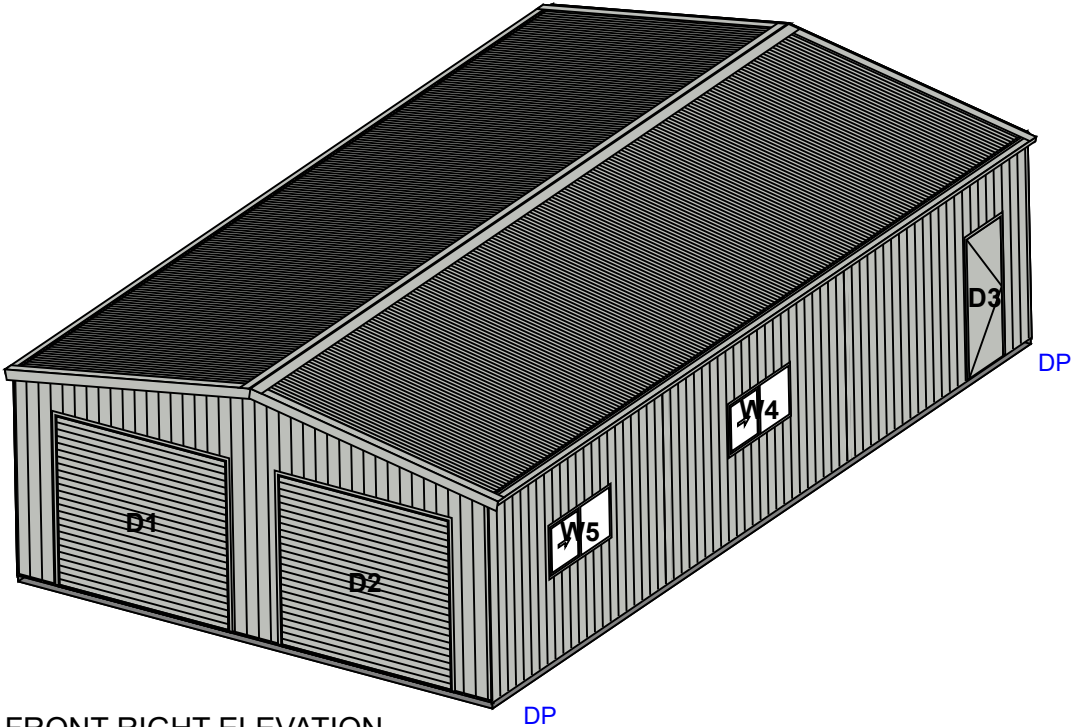

FRONT RIGHT ELEVATION
SCALE 1:100

WEST

- COLORBOND® SHALE GREY VEE RIDGE CAPPING
- COLORBOND® SHALE GREY 0.47 TCT CORRUGATED ROOF CLADDING
- COLORBOND® SHALE GREY GARAGE BARGE FLASHING
- COLORBOND® SHALE GREY QUAD 115 EAVE GUTTER
- WHITE UPVC 90D DOWNPIPE
- COLORBOND® SHALE GREY 0.47 TCT MONOCLAD WALL CLADDING
- COLORBOND® SHALE GREY CORNER FLASHING

OPENING SCHEDULE				
MARK	TYPE	HEIGHT	WIDTH	DESCRIPTION
D0-2	ROLLER DOOR	2500	2700	COLORBOND® SHALE GREY STRAMIT RAD A - ROLLER DOOR
D3	PA DOOR	2040	820	COLORBOND® SHALE GREY PERSONAL ACCESS DOOR
W4-6	WINDOW	790	1505	COLORBOND® SHALE GREY WINDOW

Macjac Sheds
461 Wagga Rd
Lavington, 2641
P: (02) 6040 8452
F:




Copyright © 2019 by A-Line Building Systems Pty Ltd.
The concepts and information contained in this document are the intellectual property of A-Line Building Systems Pty Ltd. Use or copying of the document in whole or in part without written permission of A-Line Building Systems Pty Ltd constitutes an infringement of copyright

client David Lockhart	
project Proposed Garage: Enduro 286 Gerogery West Road Gerogery, NSW, 2642	
Drawing Name: ISO	
Project Number: MJS - 14251F - 1	Drawing Number: Rev:
Drawn:	Date: 16/04/2025
All Dimensions in Millimetres U.N.O.	
Scale: 1:100	Sheet Size A4

REFER TO CONSTRUCTION DRAWING FOR SLAB/FOOTING LAYOUT

DP = DOWNPIPES

STORMWATER
Connected to water tank &
legal point of discharge

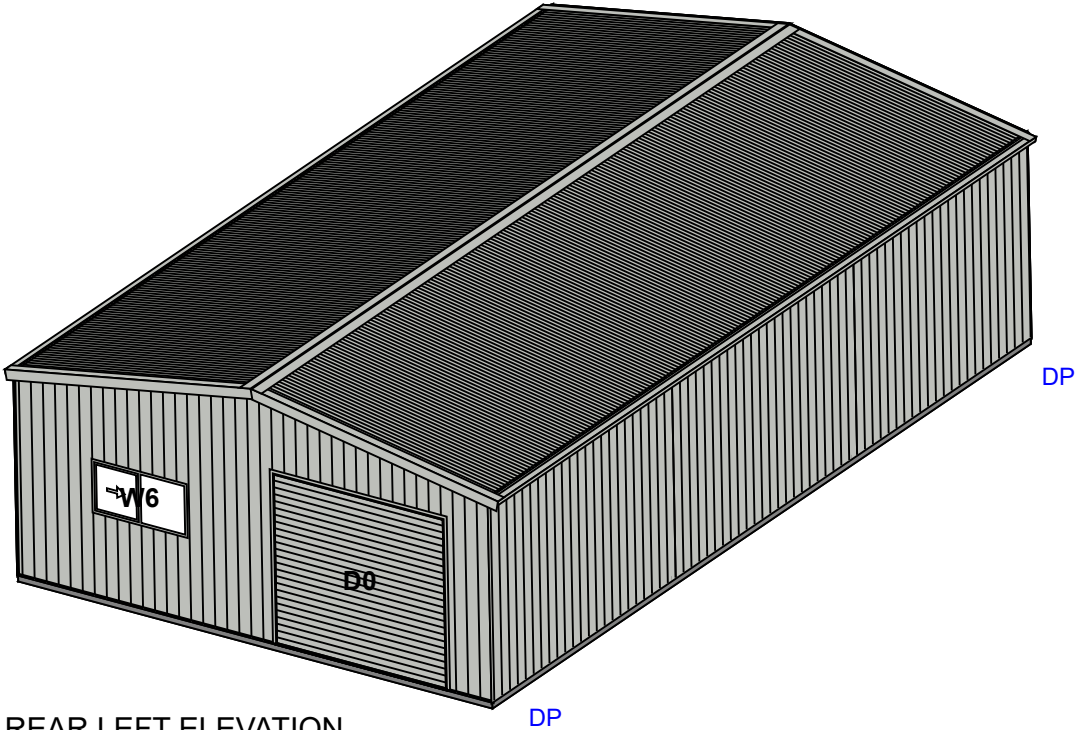

EAST

REAR LEFT ELEVATION
SCALE 1:100

- COLORBOND® SHALE GREY VEE RIDGE CAPPING
- COLORBOND® SHALE GREY 0.47 TCT CORRUGATED ROOF CLADDING
- COLORBOND® SHALE GREY GARAGE BARGE FLASHING
- COLORBOND® SHALE GREY QUAD 115 EAVE GUTTER
- WHITE UPVC 90D DOWNPIPE
- COLORBOND® SHALE GREY 0.47 TCT MONOCLAD WALL CLADDING
- COLORBOND® SHALE GREY CORNER FLASHING

OPENING SCHEDULE				
MARK	TYPE	HEIGHT	WIDTH	DESCRIPTION
D0-2	ROLLER DOOR	2500	2700	COLORBOND® SHALE GREY STRAMIT RAD A - ROLLER DOOR
D3	PA DOOR	2040	820	COLORBOND® SHALE GREY PERSONAL ACCESS DOOR
W4-6	WINDOW	790	1505	COLORBOND® SHALE GREY WINDOW

Macjac Sheds
461 Wagga Rd
Lavington, 2641
P: (02) 6040 8452
F:



Copyright © 2019 by A-Line Building Systems Pty Ltd.
The concepts and information contained in this document are the intellectual property of A-Line Building Systems Pty Ltd. Use or copying of the document in whole or in part without written permission of A-Line Building Systems Pty Ltd constitutes an infringement of copyright

client David Lockhart		project Proposed Garage: Enduro 286 Gerogery West Road Gerogery, NSW, 2642	
Drawing Name ISO		Rev.	
Project Number MJS - 14251F - 1		Drawing Number	
Drawn		Date 16/04/2025	
Scale 1:100		All Dimensions In Millimetres U.N.O. Sheet 13Lx7.5Wx3H 10° 3bays	
		Sheet Size A4	

REFER TO CONSTRUCTION DRAWING FOR SLAB/FOOTING LAYOUT