

THIS PLAN IS DN M.M.

LEGEND


- EXISTING BUILDING
- DEMOLISHING STRUCTURE
- PROPOSED ALTERATION

ABBREVIATIONS

- AND AUSTRALIAN HEIGHT DATUM
AWN AWNING
A-B BOTTOM TO BOUNDARY
BB BOTTOM OF BANK
BL-B BOTTOM OF BANK
BOW BOTTOM OF WALL
BOW BOTTOM OF RETAINING WALL
CL CENTRE LINE
C CONC
C CONC
C CONC
D/H/S DOOR
D DOOR
EB EDGE OF BITUMEN
EC EDGE OF CONCRETE
EP ELECTRICAL BOX
EKR EXPOSED ROCK
FL FLOOR LEVEL
FLOOR FLOOR
H HOBOT
HOBOT
IC INSPECTION COVER
INV INVERT LEVEL
KO KERB OUTLET
L UP
LIP OF KERB
NS NATURAL SURFACE
PAV PAVEMENT
PP POWER POLE
PP POWER POLE
R REDUCED LEVEL
RTK ROLLING TOP OF KERB
S STEPS
S-8 STEPS
SIL WINDOW SILL
SIP SEWER INSPECTION POINT
SMH SEWER MAN HOLE
T8 TESTRA PIT
TEL TEL
TK TOP OF KERB
TOW/TW TOP OF WALL
TOW/TW TOP OF SWIMMING WALL
UC UNDER SIDE OF FLEAS
VC VEHICLE CROSSING
W-B WALL TO BOUNDARY
WM WATER METER
WTOP ATOP OF WINDOW

- LEGEND
- TEL TELSTRA
TG TOP OF GUTTER
BV BOTTOM OF VINDU
TV TOP OF VINDU
TP TOP OF FENCE
GM GAS METER
WM WATER METER
SV STOP VALVE
- TRUNK / SPREAD / APPROX
DIAMETER / RADIUS / HEIGHT
- TP TOP OF WALL
PP POWER POLE
MH MAN HOLE
FL FLOOR LEVEL
GU GULLY
TOR TOP OF ROCK

96
D P 3 5 7 3 6

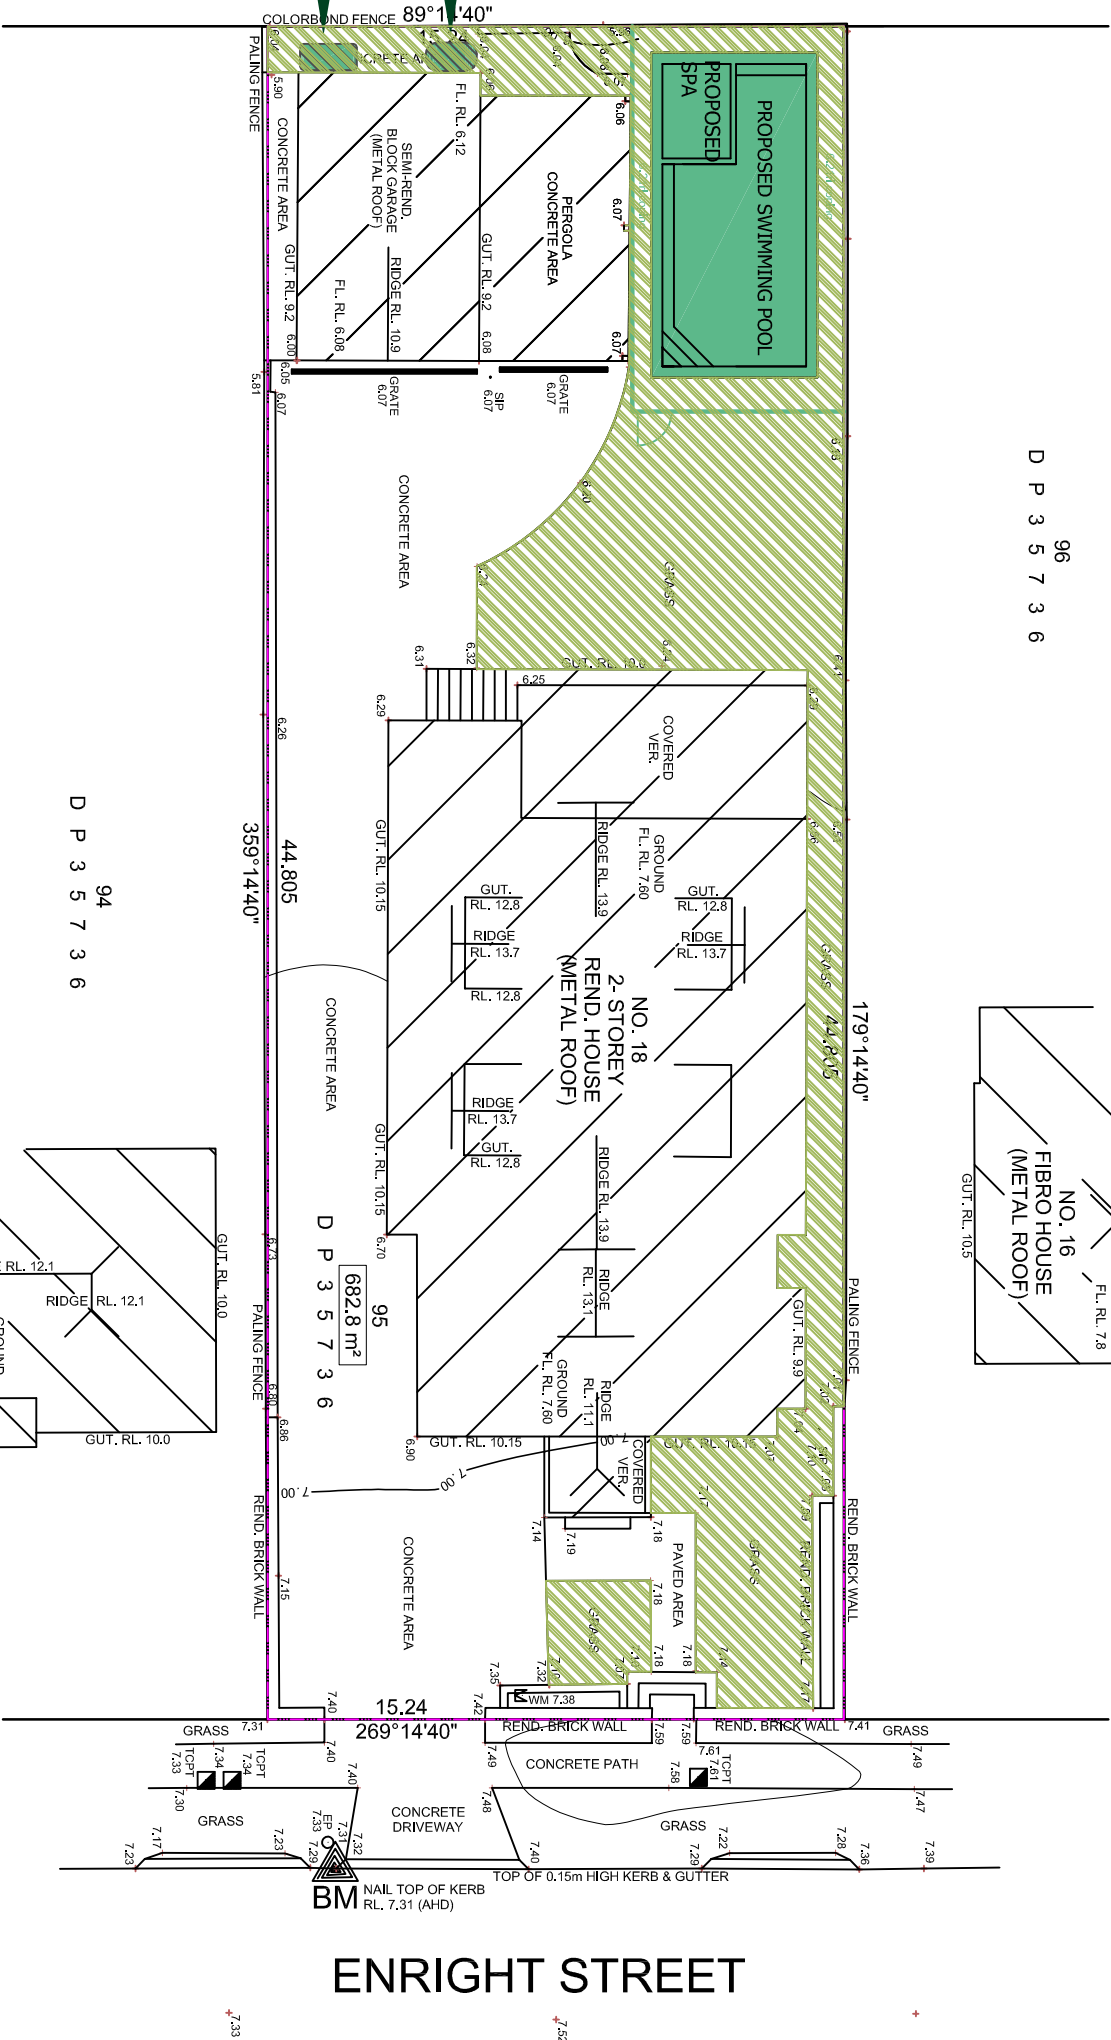

SITE AREA 682.8SQM

PERVIOUS AREA 144.5SQM (21.1%)

DRAINAGE PLAN


SCALE 1:200

ABN 24 657 308 426

PRINTS ISSUED

A 1 28.05.25 ISSUED FOR DA

REV	VER	DATE	DESCRIPTION

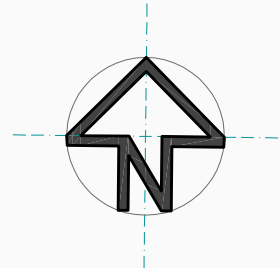

PROJECT :

SWIMMING POOL

CLIENT :

MR. & MRS. TARLTON

ADDRESS :

18 ENRIGHT STREET, EAST HILLS NSW 2213
LOT 95 / DP 35736 (682.8 M²)

SCALE :

1:100 A1

DRAWN BY :

S L

CHECKED BY :

J M

PROJECT NO. :

8421/25

07 / 08

NOTES :
All Dimensions to be
Site Checked prior to
any Commencement of
Building Works by
Builder

The setback dimensions
shown on this plan are
approximate, and based
on the information
provided to the
fences on site. The
dimensions may vary
slightly during
construction subject
to the surveyors
peg-out from the
actual boundaries.

DISCLAIMER.
DO NOT SCALE. USE FIGURED
DIMENSIONS IN PREFERENCE TO
SCALED. CHECK ALL DIMENSIONS
ON SITE BEFORE ANY
MANUFACTURE, FABRICATION OR
CONSTRUCTION ON SITE. ALL
WORKS TO BE IN ACCORDANCE
WITH THE AUSTRALIAN
STANDARDS AND FOLLOW THE
GUIDELINES OF THE BUILDING
CODE OF AUSTRALIA AND/OR
NATIONAL CONSTRUCTION CODE.

COPYRIGHT. ALL RIGHTS
RESERVED. THIS DOCUMENT IS
REPRODUCED OR COPIED IN ANY
FORM WITHOUT THE EXPRESS
PERMISSION OF HABITATION
DESIGN + INTERIORS. ANY
LICENCE, EXPRESSED OR IMPLIED,
TO USE THIS DOCUMENT FOR ANY
PURPOSE, WHATSOEVER, IS
RESTRICTED TO THE TERMS OF
THE AGREEMENT BETWEEN HABITATION
DESIGN + INTERIORS AND THE
INSTRUCTING PARTY.

PRELIMINARY ONLY.
THE INFORMATION CONTAINED IN
THIS DOCUMENT IS FOR THE
GUIDANCE OF THE CLIENT. IT SHALL
NOT BE USED FOR THE PURPOSE OF
ANALYSIS AND CALCULATIONS AND
FROM THEIR OWN VIEWS IN
RELATION TO THE USE OR
DEVELOPMENT OF THE PROPERTY
INCLUDING THE APPLICATION OF
THE LOCAL GOVERNMENT AND
STANDARD CONTRACTS. IT IS NOT
TO BE RELIED UPON FOR ANY
REASON, INCLUDING THE INFORMATION
CONTAINED HEREWITH.

NOT FOR CONSTRUCTION.
THESE PLANS SHALL NOT BE
USED OTHER THAN FOR THE SOLE
PURPOSE OF THE CONSULTANT TO
RESPONSIBILITY WILL BE TAKEN
BY THE AUTHORITY IF THESE PLANS
AREA ALTERED IN ANY WAY.