


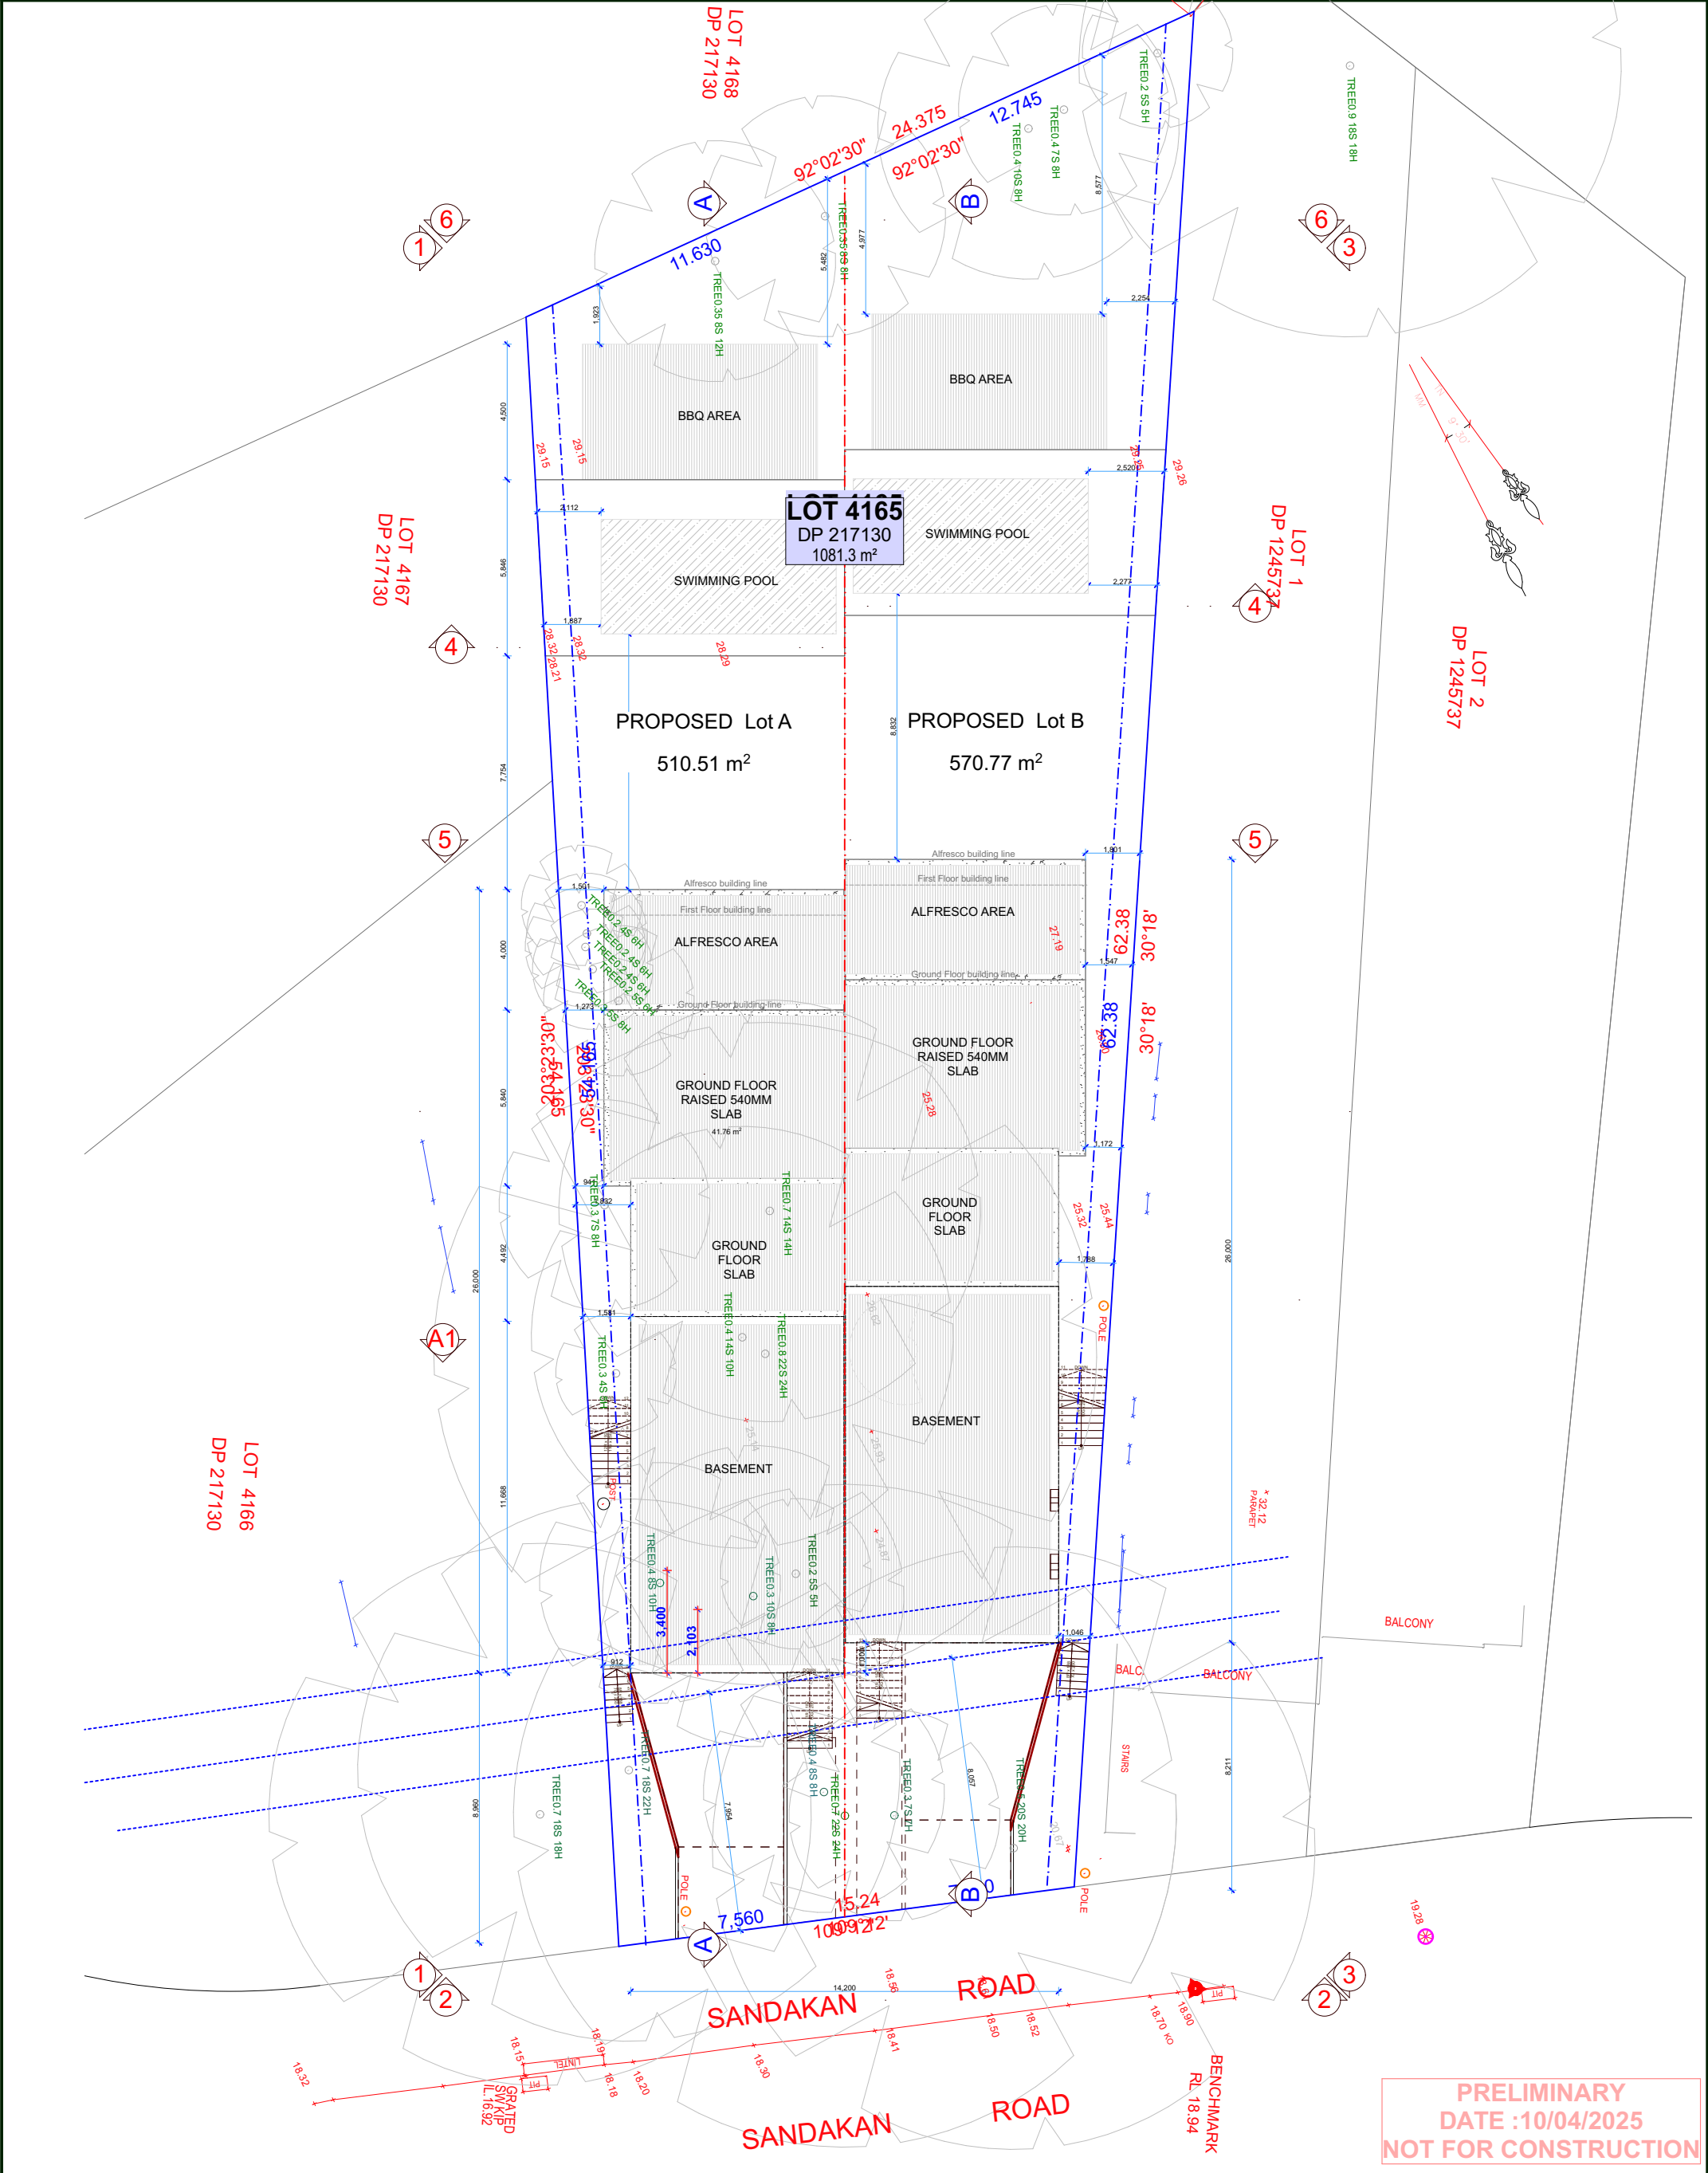

PRELIMINARY
DATE :10/04/2025
NOT FOR CONSTRUCTION

Notes :
-Gutter pipes to be set back 470 ctr's from corner of brickwork
-Garden taps to be set back 520mm from corner of brickwork
-Meter Box to be set back 710 from corner of brickwork and underside of box to be not less than 1200mm from ground level.
-Gas "J" Bar to be 1000mm from corner of brickwork
-Roughin gas pipe to be 1400mm from corner of brickwork and returned under meter box.

DA	25/02/2025	Written dimension to take precedence over scale if unclear, check with builder or Architect
AMENDMENTS		
REV	DATE	DETAILS
A	*	*
B	*	*

PROPOSED DOUBLE STORY RESIDENCE DEVELOPMENT, AND DEMOLITION OF EXSITING FIBRO COTTAGE		
106 SANDAKAN ROAD REVESBY HEIGHTS		
CLIENT Mr Khaled Elcheikh		
DESIGN : DUPLEX		
DATE	25/02/2025	SCALE 1:200
UBD REF		D.P No #DP Number
DRAWN BY	NK	
CHECKED BY	NK	

SITE PLAN

JOB No. #Job No SHEET No. 1

KATALYST
CONSTRUCTION