



1 | SOUTH EAST ELEVATION – FRONT
SCALE @ A3 1:100

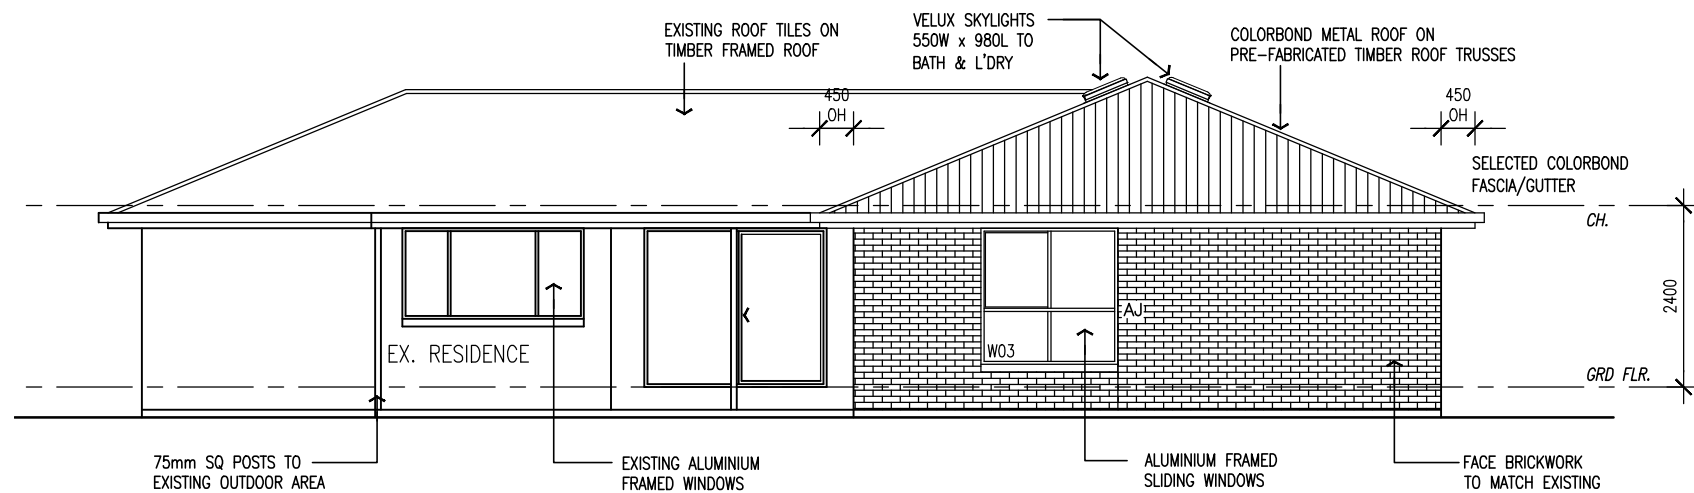

2 | NORTH WEST ELEVATION
SCALE @ A3 1:100

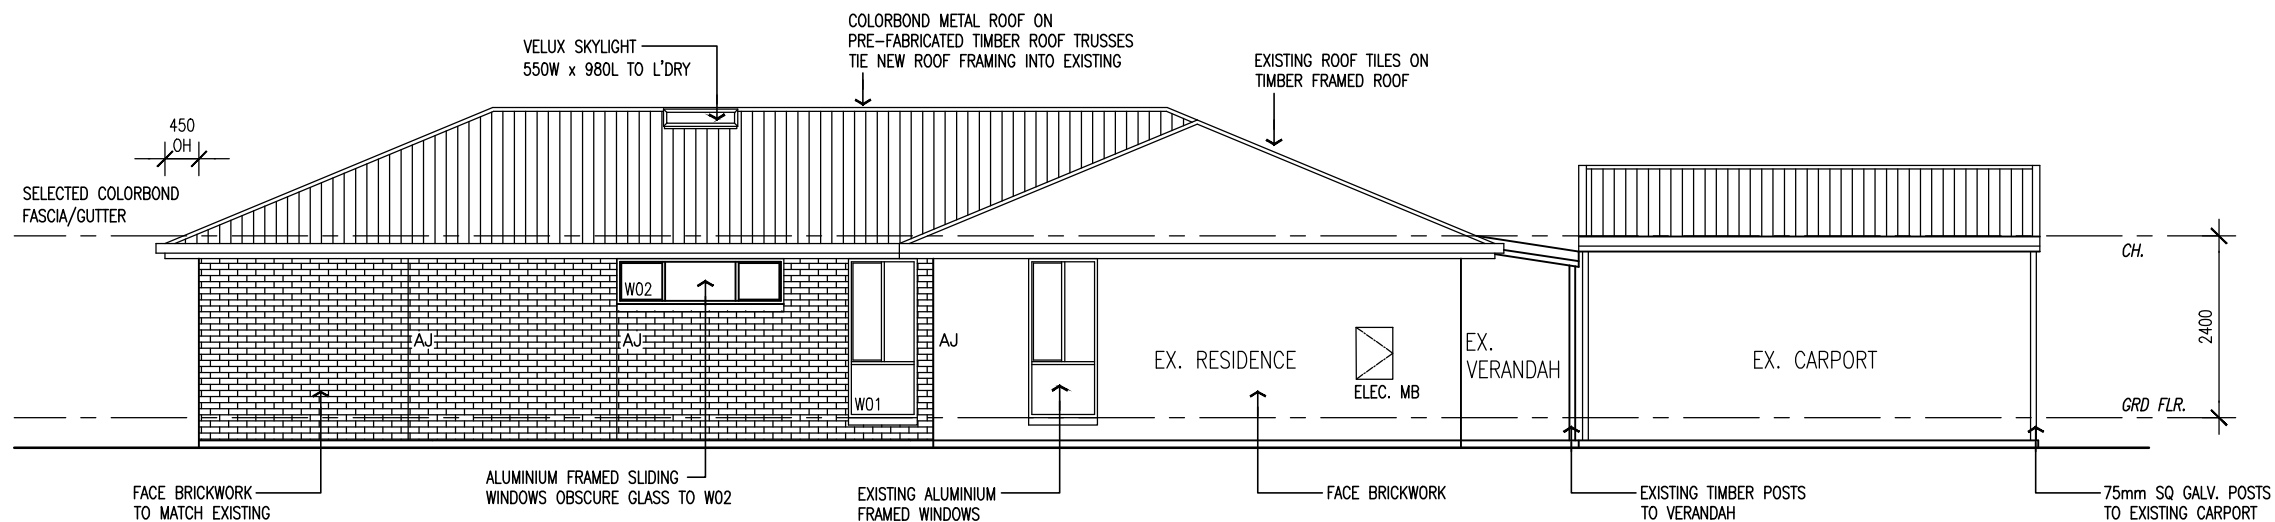

3 | SOUTH WEST ELEVATION
SCALE @ A3 1:100

dB DRAFTING SOLUTIONS

BUILDING DESIGN STRUCTURAL DRAFTING

ABN 97 841 071 698

1/440 Olive Street Albury NSW 2640

Phone - 0434 278 299 | Email - dom@dbdraftingsolutions.com.au

DISCLAIMER

*THIS DRAWING HAS BEEN PRODUCED BASED ON INFORMATION PROVIDED BY OTHERS. WHILE ALL ATTEMPTS HAVE BEEN MADE TO ENSURE ACCURACY OF THIS DRAWING, dB DRAFTING SOLUTIONS WILL NOT BE HELD RESPONSIBLE FOR THE ACCURACY OF THE INFORMATION PROVIDED.

COPYRIGHT

*THE WORKS DESCRIBED ON THIS AND ACCOMPANYING DRAWINGS ASSOCIATED WITH THIS PROJECT PRODUCED BY dB DRAFTING SOLUTIONS ARE COVERED BY COPYRIGHT. THE WORKS DESCRIBED ARE APPLICABLE TO THE PROJECT SITE ONLY AND MUST NOT BE USED FOR ANY OTHER PUPOSE. WORKS CANNOT BE COPIED OR REPRODUCED BY ANY MEANS WITHOUT WRITTEN PERMISSION OF dB DRAFTING SOLUTIONS.

PROJECT:
PROPOSED ALTERATIONS AND ADDITIONS

AT:
LOT 22 No.116 DP702310 HUON STREET.
JINDERA NSW 2642


CLIENT:
MITCHELL AND GENNA SCHWARZ

A M E N D M E N T S


| REV | DESCRIPTION | DATE |
|-----|----------------------------|----------|
| A | CONCEPT DESIGN | 09/05/25 |
| B | REVISED CONCEPT DESIGN | 21/05/25 |
| C | ISSUED FOR CLIENT APPROVAL | 10/06/25 |

DRAWING TITLE:
ELEVATIONS

ISSUE: C - 10/06/2025 DRAWING NO.:
DRAWN BY: DAB 116_KJIN/WD08
SCALE: AS SHOWN @ A3

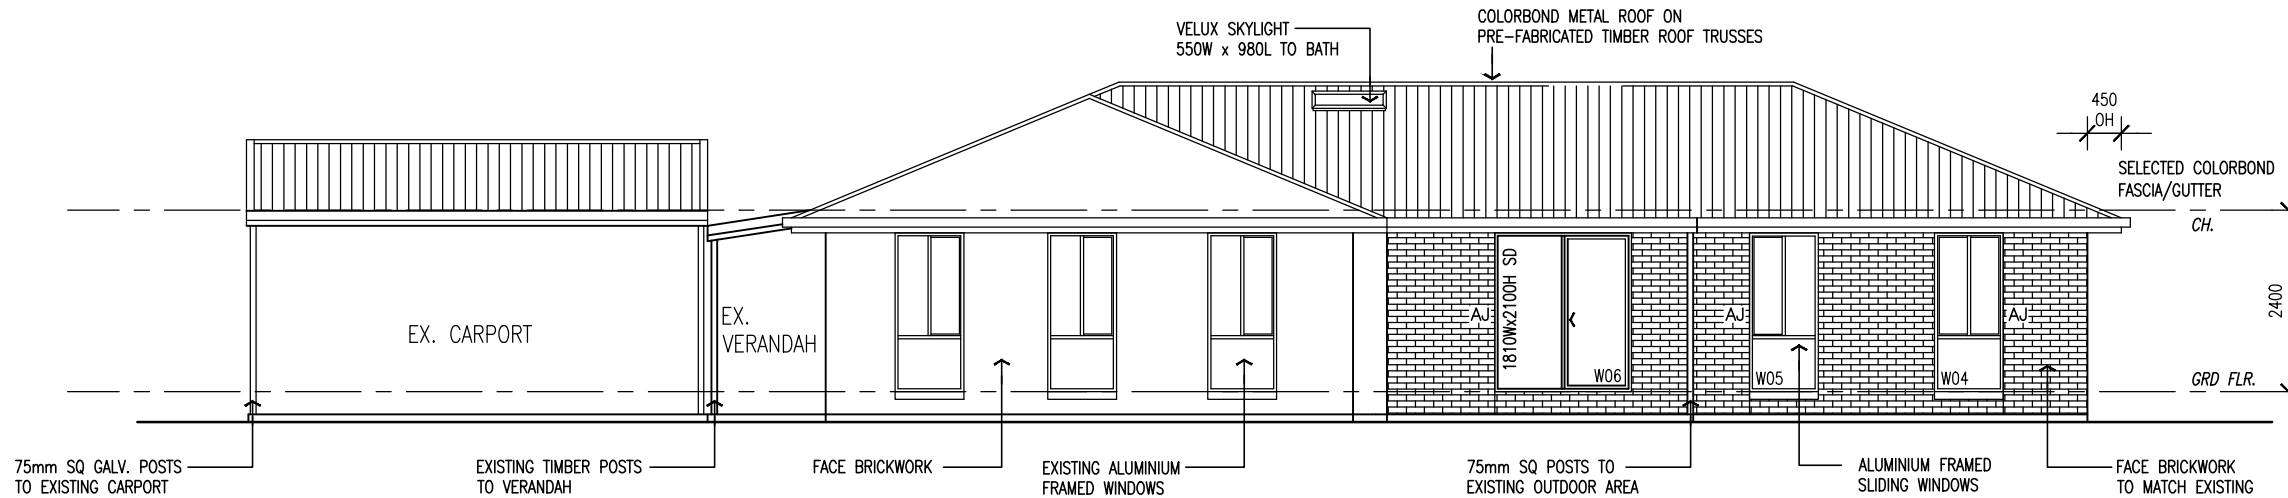

1 | NORTH EAST ELEVATION
SCALE @ A3 1:100

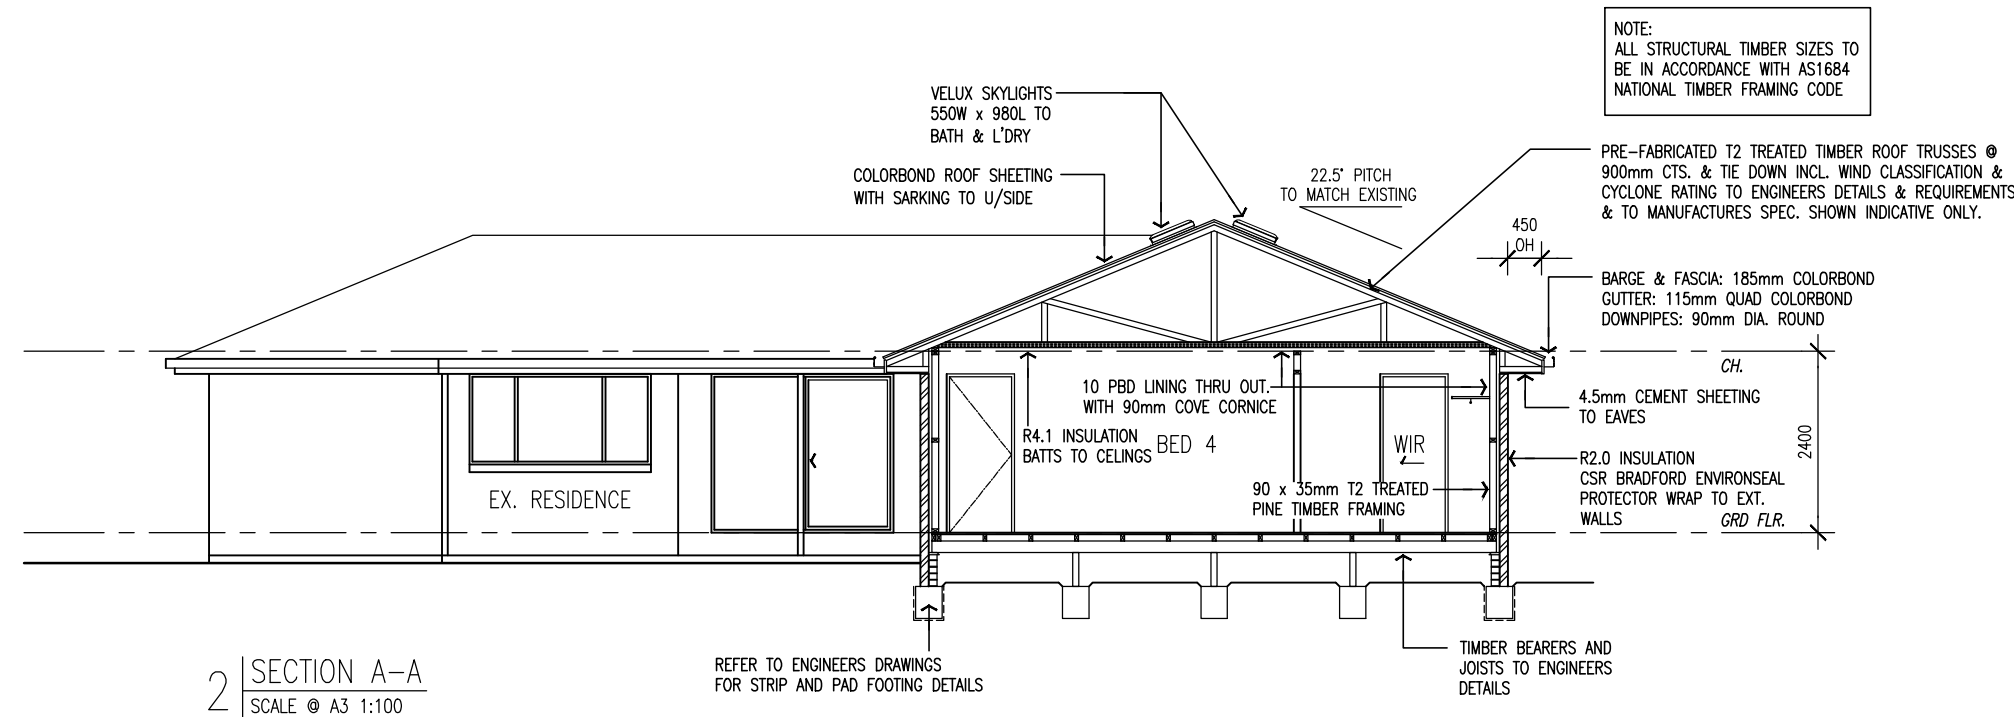

2 | SECTION A-A
SCALE @ A3 1:100

dB DRAFTING SOLUTIONS

BUILDING DESIGN STRUCTURAL DRAFTING

ABN 97 841 071 698

1/440 Olive Street Albury NSW 2640

Phone - 0434 278 299 | Email - dom@dbdraftingsolutions.com.au

DISCLAIMER

*THIS DRAWING HAS BEEN PRODUCED BASED ON INFORMATION PROVIDED BY OTHERS. WHILE ALL ATTEMPTS HAVE BEEN MADE TO ENSURE ACCURACY OF THIS DRAWING, dB DRAFTING SOLUTIONS WILL NOT BE HELD RESPONSIBLE FOR THE ACCURACY OF THE INFORMATION PROVIDED.

COPYRIGHT

*THE WORKS DESCRIBED ON THIS AND ACCOMPANYING DRAWINGS ASSOCIATED WITH THIS PROJECT PRODUCED BY dB DRAFTING SOLUTIONS ARE COVERED BY COPYRIGHT. THE WORKS DESCRIBED ARE APPLICABLE TO THE PROJECT SITE ONLY AND MUST NOT BE USED FOR ANY OTHER PUPOSE. WORKS CANNOT BE COPIED OR REPRODUCED BY ANY MEANS WITHOUT WRITTEN PERMISSION OF dB DRAFTING SOLUTIONS.

PROJECT:
PROPOSED ALTERATIONS AND ADDITIONS

AT:
LOT 22 No.116 DP702310 HUON STREET.
JINDERA NSW 2642

CLIENT:
MITCHELL AND GENNA SCHWARZ

AMENDMENTS

| REV | DESCRIPTION | DATE |
|-----|----------------------------|----------|
| A | CONCEPT DESIGN | 09/05/25 |
| B | REVISED CONCEPT DESIGN | 21/05/25 |
| C | ISSUED FOR CLIENT APPROVAL | 10/06/25 |

DRAWING TITLE:
ELEVATION AND SECTION

ISSUE: C - 10/06/2025 DRAWING NO.:
DRAWN BY: DAB 116_JIN / WD09
SCALE: AS SHOWN @ A3