



ARTIST'S IMPRESSION ONLY


# 1A TRUMAN AVENUE, RIVERWOOD 2210

## CHILDCARE CENTRE DEVELOPMENT APPLICATION

| ARCHITECTURAL DRAWING LIST - DA |                                            |                  |                       |
|---------------------------------|--------------------------------------------|------------------|-----------------------|
| SHEET NUMBER                    | SHEET NAME                                 | CURRENT REVISION | CURRENT REVISION DATE |
| DA00.00                         | COVER PAGE                                 | A                | 30.05.25              |
| DA02.01                         | DEMOLITION PLAN                            | A                | 30.05.25              |
| DA02.02                         | SITE PLAN                                  | A                | 30.05.25              |
| DA03.01                         | GROUND FLOOR PLAN                          | A                | 30.05.25              |
| DA03.02                         | FIRST FLOOR PLAN                           | A                | 30.05.25              |
| DA03.03                         | CALCULATIONS                               | A                | 30.05.25              |
| DA04.01                         | EXTERNAL ELEVATIONS & FINISHES             | A                | 30.05.25              |
| DA05.01                         | SECTIONS, HEIGHT DIAGRAM & TYPICAL DETAILS | A                | 30.05.25              |
| DA06.01                         | SHADOW DIAGRAMS                            | A                | 30.05.25              |
| DA06.02                         | VIEWS FROM SUN                             | A                | 30.05.25              |
| DA06.03                         | OUTDOOR PLAY AREA SOLAR/SHADE CALCS        | A                | 30.05.25              |

| ISSUE   | DATE             | FOR DEVELOPMENT APPLICATION   |       |
|---|------------------|-------------------------------|-------|
| ASSOCIATED CONSULTANTS   |                  |                               |       |
| ACCESS   | NCC              |                               |       |
| ACOUSTIC   | KOKIAS ACOUSTICS |                               |       |
| ARBORIST   | THE ENTS         |                               |       |
| BCA   | NCC              |                               |       |
| LANDSCAPE   | CPS PLANNING     |                               |       |
| PLANNER   | CPS PLANNING     |                               |       |
| STORMWATER   | HYTEN            |                               |       |
| SURVEYOR   | CMS SURVEYOR     |                               |       |
| TRAFFIC   | PARK TRANSIT     |                               |       |
| NOTES   |                  |                               |       |
| • Any Discrepancies MUST be reported to the Architect.   |                  |                               |       |
| • All work to Conform to relevant Australian Standards & Codes as applicable.   |                  |                               |       |
| • This drawing is copyrighted and must NOT be copied or reused without authority from ArtMade Architects.   |                  |                               |       |
| • Contractors to check all dimensions on site prior to commencing Construction.   |                  |                               |       |
| • Do not scale from this drawing, use given written dimensions.   |                  |                               |       |
| • Drawing not for construction purposes   |                  |                               |       |
| CLIENT   |                  |                               |       |
| NSW LAND AND HOUSING CORPORATION   |                  |                               |       |
| ARCHITECT   |                  |                               |       |
| <div></div> <div>ArtMade Architects</div>   |                  |                               |       |
| [507/50 Holt St, Surry Hills NSW 2010<br>[P: 02 8760 9300  hello@artmade.com.au   www.artmade.com.au   |                  |                               |       |
| © COPYRIGHT   |                  |                               |       |
| The copyright of this drawing together with any other documents prepared by ArtMade Architects (AM) remains the property of AM. AM grants licence for the use of this document for the purpose for which it is intended. This license is not transferable without permission from AM. AM Nominated Architect Sherif Saad. Registration No. 7867 |                  |                               |       |
| PROJECT   |                  |                               |       |
| CHILDCARE CENTRE   |                  |                               |       |
| PROJECT ADDRESS   |                  |                               |       |
| 1A TRUMAN AVENUE<br>RIVERWOOD, 2210   |                  |                               |       |
| SHEET NAME   |                  |                               |       |
| COVER PAGE   |                  |                               |       |
| ISSUED FOR DEVELOPMENT APPLICATION   |                  |                               |       |
| Project number   | Sheet No.        | Issue                         | Phase |
| 25777   | DA00.00          | A                             | DA    |
| Sheet Size   | Scale            | L.G.A. CANTERBURY - BANKSTOWN |       |
| A1   | N/A              |                               |       |
| Drawn By   | Checked By       | Date                          |       |
| RG   | AS/SH            | 30.05.25                      |       |

NOT FOR CONSTRUCTION

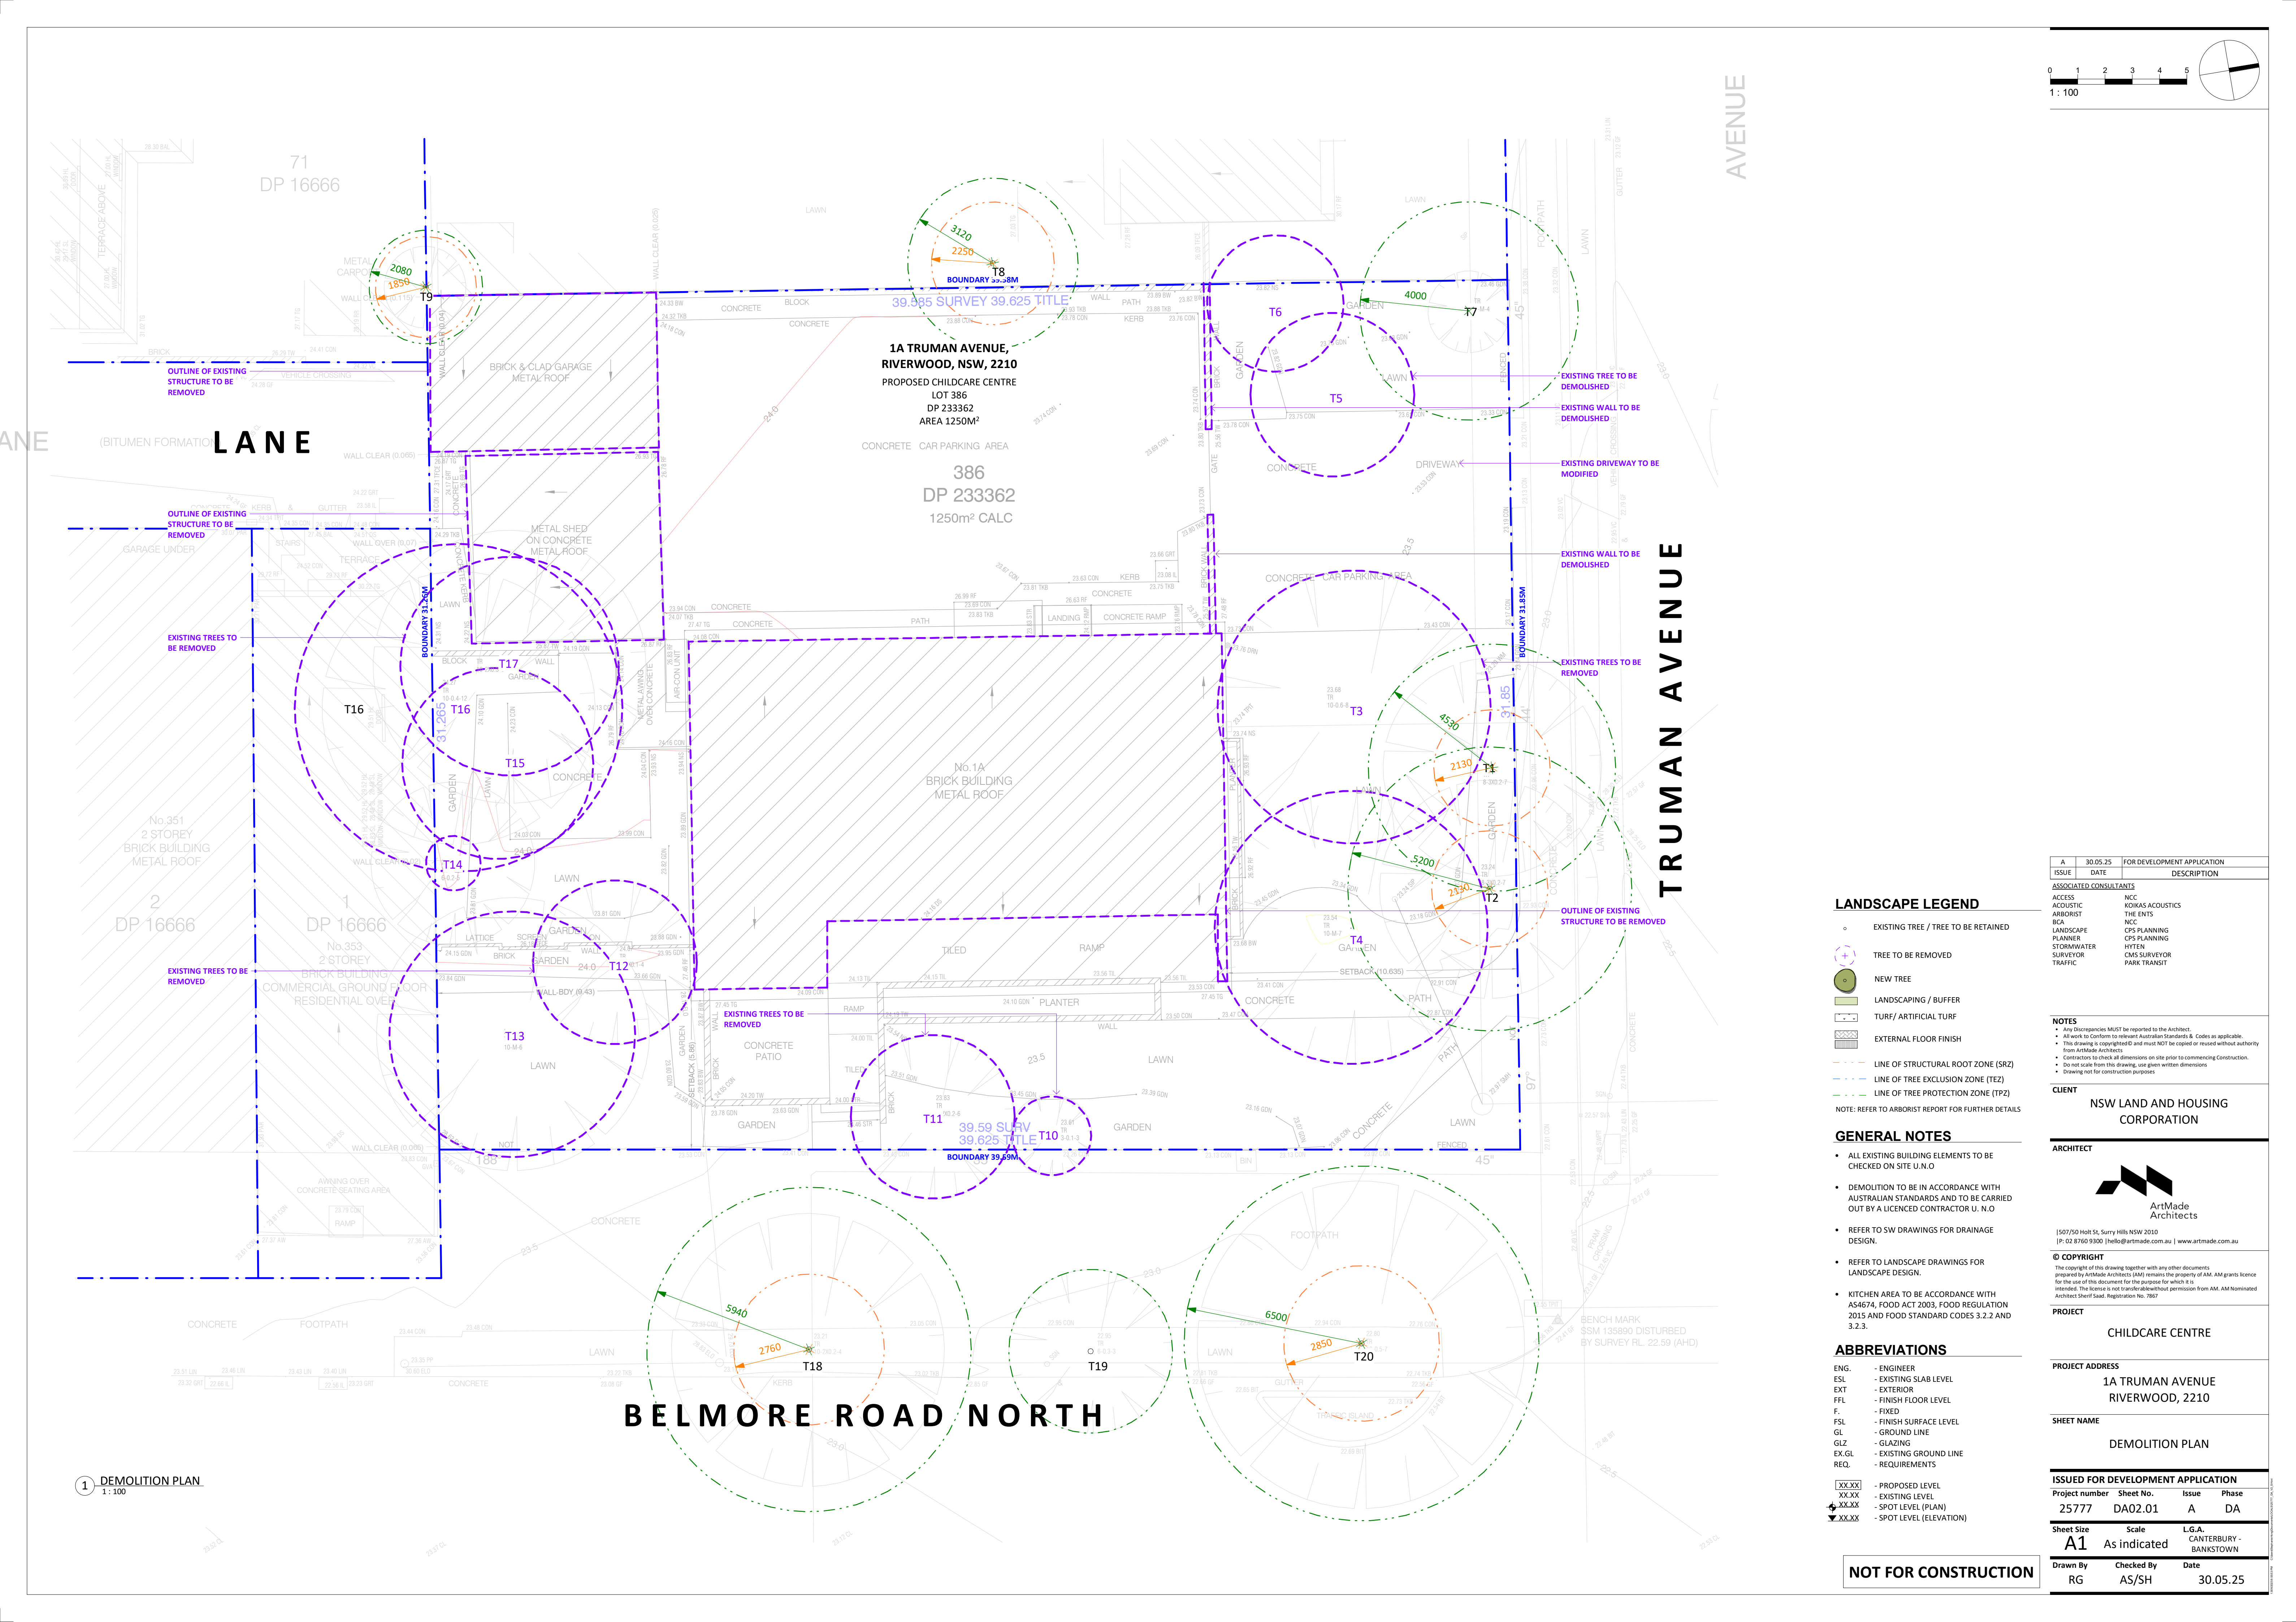

1 DEMOLITION PLAN  
1 : 100

NOT FOR CONSTRUCTION

### LANDSCAPE LEGEND

- EXISTING TREE / TREE TO BE RETAINED
- TREE TO BE REMOVED
- NEW TREE
- LANDSCAPING / BUFFER
- TURF/ ARTIFICIAL TURF
- EXTERNAL FLOOR FINISH
- LINE OF STRUCTURAL ROOT ZONE (SRZ)
- LINE OF TREE EXCLUSION ZONE (TEZ)
- LINE OF TREE PROTECTION ZONE (TPZ)

NOTE: REFER TO ARBORIST REPORT FOR FURTHER DETAILS

### GENERAL NOTES

- ALL EXISTING BUILDING ELEMENTS TO BE CHECKED ON SITE U.N.O
- DEMOLITION TO BE IN ACCORDANCE WITH AUSTRALIAN STANDARDS AND TO BE CARRIED OUT BY A LICENCED CONTRACTOR U. N.O
- REFER TO SW DRAWINGS FOR DRAINAGE DESIGN.
- REFER TO LANDSCAPE DRAWINGS FOR LANDSCAPE DESIGN.
- KITCHEN AREA TO BE ACCORDANCE WITH AS4674, FOOD ACT 2003, FOOD REGULATION 2015 AND FOOD STANDARD CODES 3.2.2 AND 3.2.3.

### ABBREVIATIONS

- |       |                        |
|-------|------------------------|
| ENG.  | - ENGINEER             |
| ESL   | - EXISTING SLAB LEVEL  |
| EXT   | - EXTERIOR             |
| F     | - FINISH FLOOR LEVEL   |
| FSL   | - FINISH SURFACE LEVEL |
| GL    | - GROUND LINE          |
| GLZ   | - GLAZING              |
| EX.GL | - EXISTING GROUND LINE |
| REQ.  | - REQUIREMENTS         |

- |       |                          |
|-------|--------------------------|
| XXXX  | - PROPOSED LEVEL         |
| XX.XX | - EXISTING LEVEL         |
| XX.XX | - SPOT LEVEL (PLAN)      |
| XX.XX | - SPOT LEVEL (ELEVATION) |

| A                      | 30.05.25 | FOR DEVELOPMENT APPLICATION |
|------------------------|----------|-----------------------------|
| ISSUE                  | DATE     | DESCRIPTION                 |
| ASSOCIATED CONSULTANTS |          |                             |
| ACCESS                 | NCC      | KOKIAS ACOUSTICS            |
| ARBO                   | THE      | ENT                         |
| BCA                    | NCC      | CPS PLANNING                |
| LANDSCAPE              | CPS      | PLANNING                    |
| PLANNER                | HYTEN    | HYTEN                       |
| STORMWATER             | CMS      | SURVEYOR                    |
| SURVEYOR               | CMS      | SURVEYOR                    |
| TRAFFIC                | PARK     | TRANSIT                     |

- NOTES
- Any Discrepancies MUST be reported to the Architect.
  - All work to Conform to relevant Australian Standards & Codes as applicable.
  - This drawing is copyright© and must NOT be copied or reused without authority from ArtMade Architects.
  - Contractors to check all dimensions on site prior to commencing Construction.
  - Do not scale from this drawing, use given written dimensions.
  - Drawing not for construction purposes

| CLIENT | NSW LAND AND HOUSING CORPORATION |
|--------|----------------------------------|
|--------|----------------------------------|

| ARCHITECT | ArtMade Architects |
|-----------|--------------------|
|-----------|--------------------|

1507/50 Holt St, Surry Hills NSW 2010  
P: 02 8760 9300 | hello@artmade.com.au | www.artmade.com.au

© COPYRIGHT  
The copyright of this drawing together with any other documents prepared by ArtMade Architects (AM) remains the property of AM. AM grants licence for the use of this document for the purpose for which it is intended. This licence is not transferable without permission from AM. AM Nominated Architect Sherif Saad. Registration No. 7867



| PROJECT | CHILDCARE CENTRE |
|---------|------------------|
|---------|------------------|

| PROJECT ADDRESS | 1A TRUMAN AVENUE<br>RIVERWOOD, 2210 |
|-----------------|-------------------------------------|
|-----------------|-------------------------------------|

| SHEET NAME | DEMOLITION PLAN |
|------------|-----------------|
|------------|-----------------|

| ISSUED FOR DEVELOPMENT APPLICATION |         |
|------------------------------------|---------|
| Project number                     | 25777   |
| Sheet No.                          | DA02.01 |
| Issue                              | A       |
| Phase                              | DA      |

| Sheet Size | A1                     |
|------------|------------------------|
| Scale      | As indicated           |
| L.G.A.     | CANTERBURY - BANKSTOWN |
| Drawn By   | RG                     |
| Checked By | AS/SH                  |
| Date       | 30.05.25               |

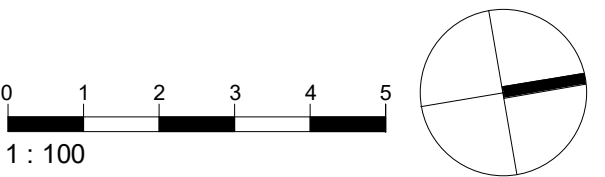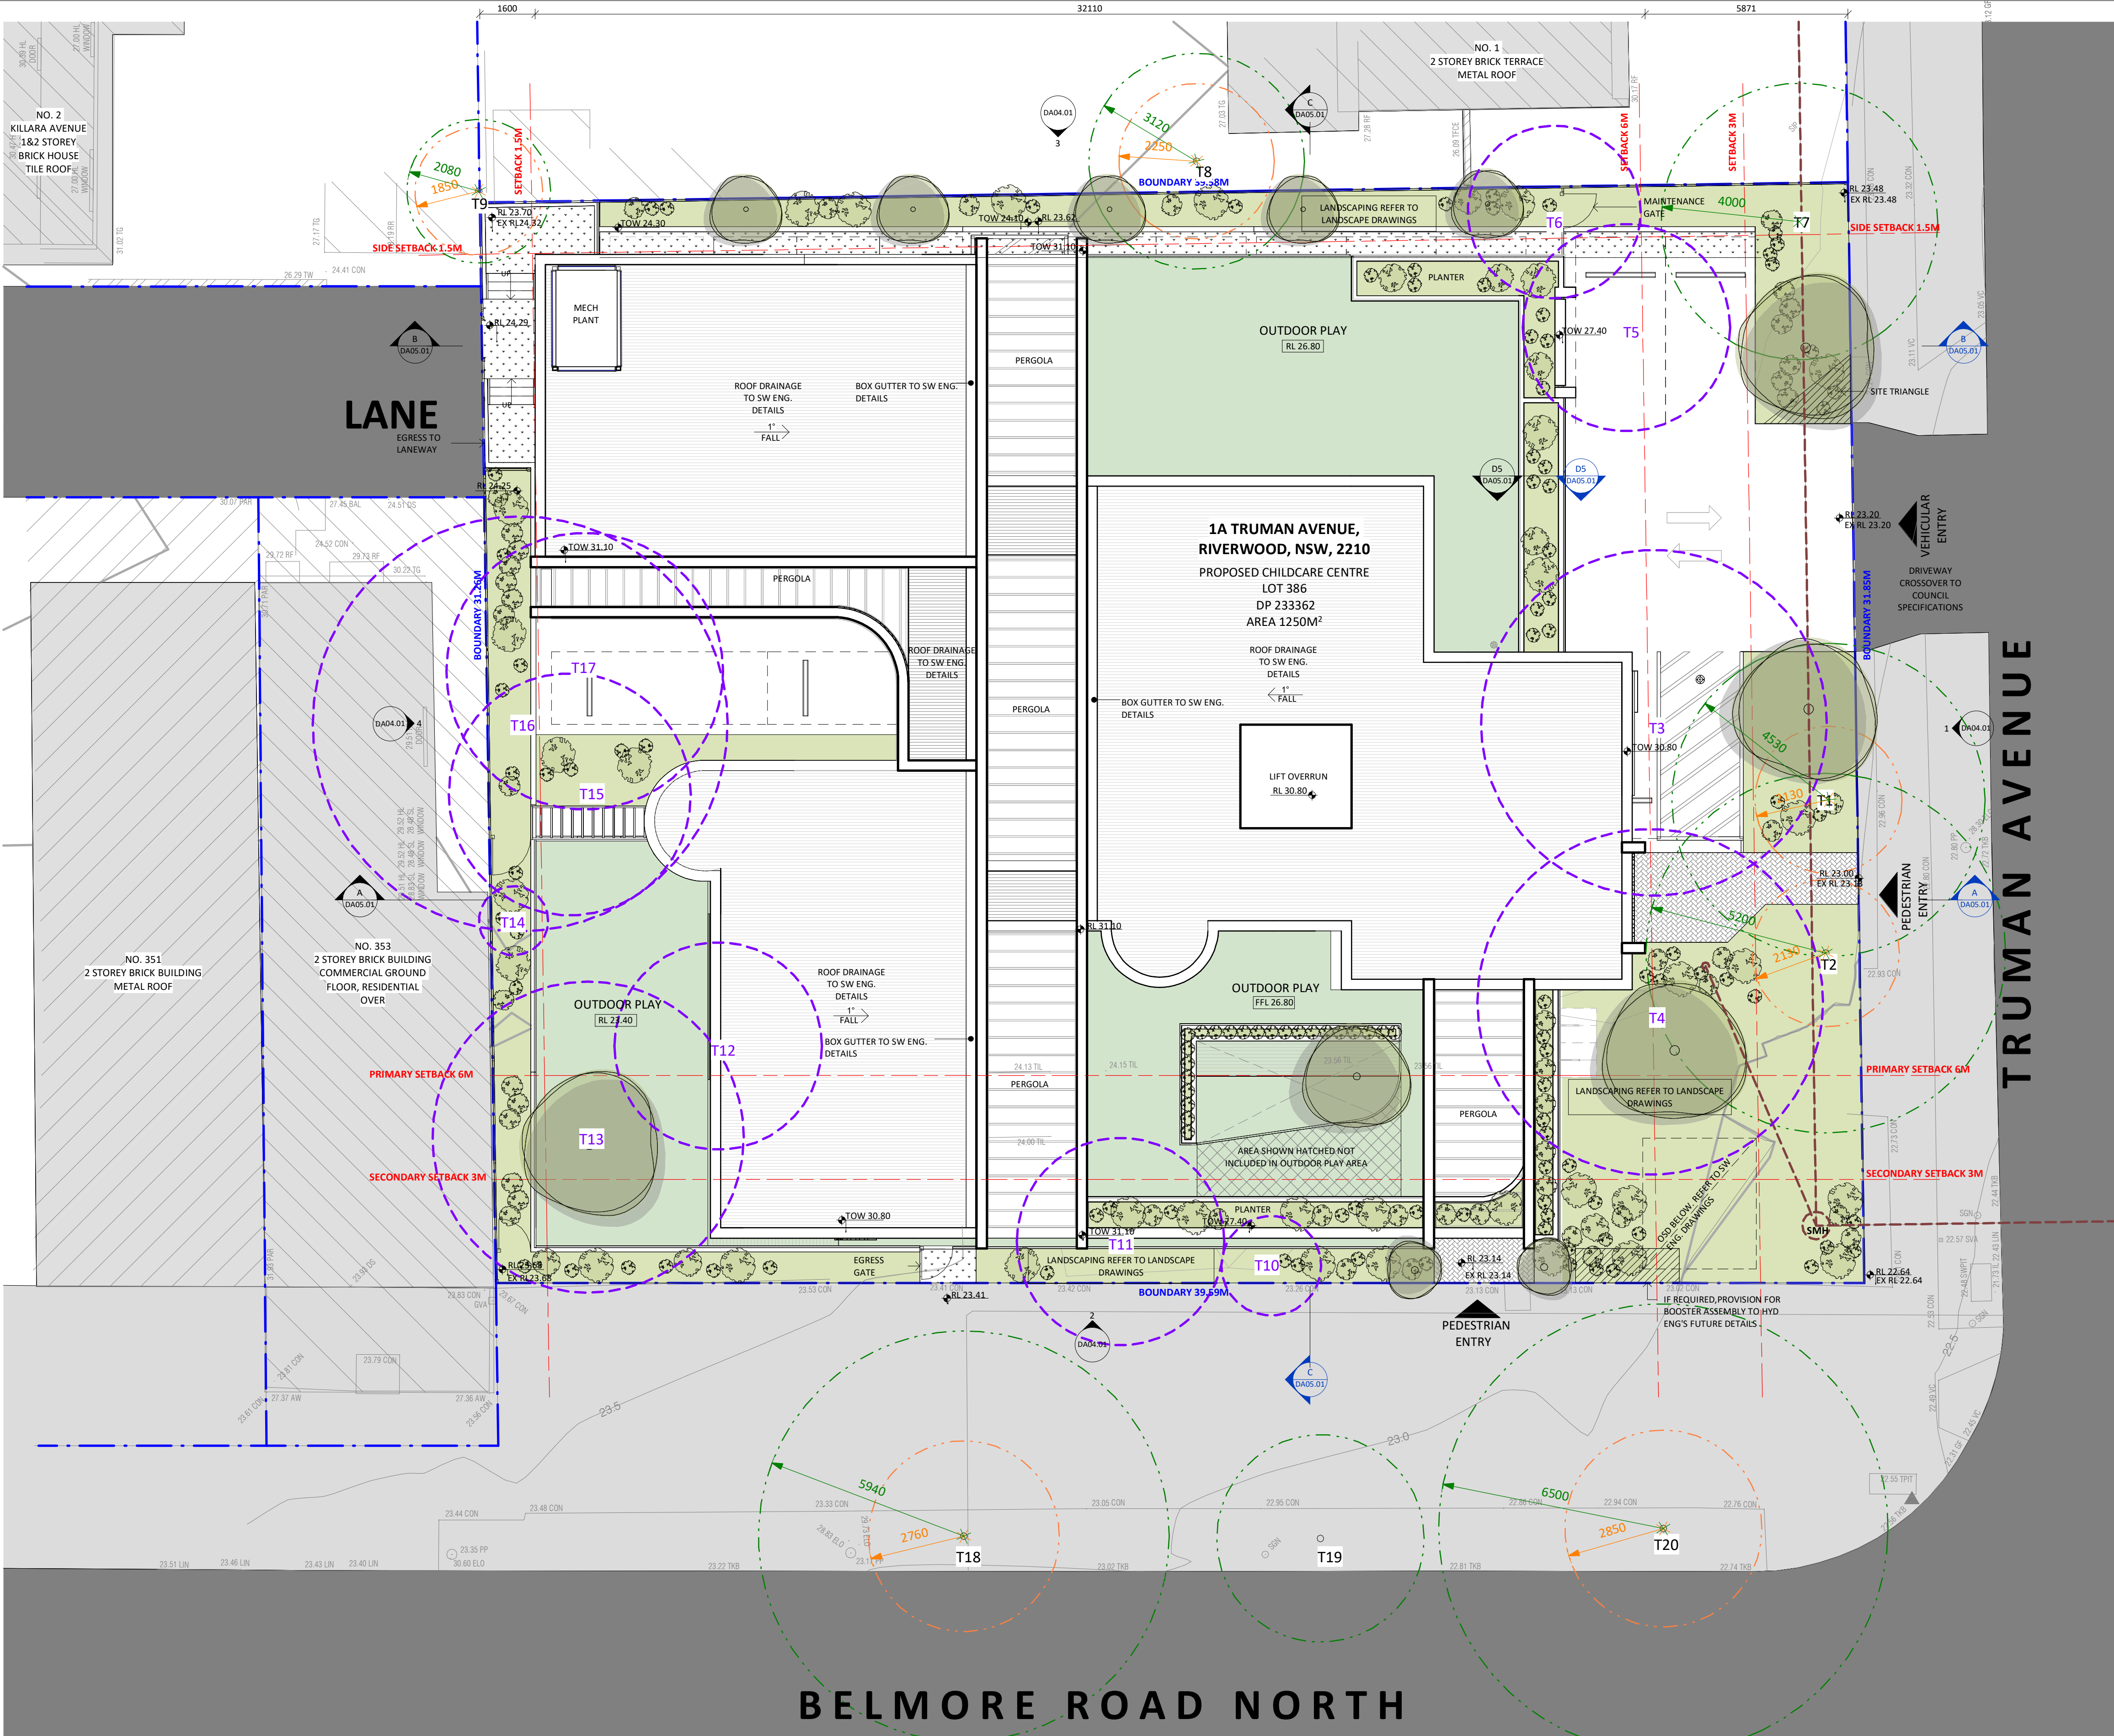

### LANDSCAPE LEGEND

- EXISTING TREE / TREE TO BE RETAINED
- TREE TO BE REMOVED
- NEW TREE
- LANDSCAPING / BUFFER
- TURF / ARTIFICIAL TURF
- EXTERNAL FLOOR FINISH

- NOTES**
- Any Discrepancies MUST be reported to the Architect.
  - All work to conform to relevant Australian Standards & Codes as applicable.
  - This drawing is copyright© and must NOT be copied or reused without authority from ArtMade Architects.
  - Contractors to check all dimensions on site prior to commencing construction.
  - Stormwater HYDRAULIC calculations to be carried out by a licensed engineer.
  - Do not scale from this drawing, use given written dimensions.
  - Drawing not for construction purposes.

**CLIENT**  
NSW LAND AND HOUSING CORPORATION

**ARCHITECT**  
ArtMade Architects  
1507/50 Holt St, Surry Hills NSW 2010  
P: 02 8760 9300 | hello@artmade.com.au | www.artmade.com.au

**© COPYRIGHT**  
The copyright of this drawing together with any other documents prepared by ArtMade Architects (AM) remains the property of AM. AM grants licence for the use of this document for the purpose for which it is intended. This license is not transferable without permission from AM. AM Nominated Architect Sherif Saad, Registration No. 7867

**PROJECT**  
CHILDCARE CENTRE

**PROJECT ADDRESS**  
1A TRUMAN AVENUE  
RIVERWOOD, 2210

**SHEET NAME**  
SITE PLAN

**ISSUED FOR DEVELOPMENT APPLICATION**  
Project number 25777 Sheet No. DA02.02 Issue A Phase DA

**Sheet Size** A1 **Scale** As indicated **L.G.A.** CANTERBURY - BANKSTOWN  
**Drawn By** RG **Checked By** AS/SH **Date** 30.05.25

**NOT FOR CONSTRUCTION**

1 SITE PLAN  
1 : 100

| INDOOR PLAYROOM SCHEDULE |         |             |           |                        |           |
|--------------------------|---------|-------------|-----------|------------------------|-----------|
| ROOM                     | AGE     | NO. CHILDRN | NO. STAFF | UNENCUMBERED REQ. AREA | AREA      |
| PLAYROOM 1               | AGE 0-2 | 8           | 2         | 26 m²                  | 27.40 m²  |
| PLAYROOM 2               | AGE 0-2 | 12          | 3         | 39 m²                  | 49.65 m²  |
| PLAYROOM 3               | AGE 2-3 | 20          | 4         | 65 m²                  | 80.10 m²  |
| PLAYROOM 4               | AGE 3-5 | 20          | 2         | 65 m²                  | 65.35 m²  |
| TOTAL                    |         | 60          | 11        | 195 m²                 | 222.50 m² |


| OUTDOOR PLAY AREA SCHEDULE |         |             |           |           |  |
|----------------------------|---------|-------------|-----------|-----------|--|
| AREA                       | AGE     | NO. CHILDRN | REQ. AREA | AREA      |  |
| OUTDOOR PLAY AREA 1        | AGE 0-2 | 8           | 56 m²     | 56.35 m²  |  |
| OUTDOOR PLAY AREA 2        | AGE 0-2 | 12          | 84 m²     | 85.85 m²  |  |
| OUTDOOR PLAY AREA 3        | AGE 2-5 | 40          | 280 m²    | 292.95 m² |  |
| TOTAL                      |         | 60          | 420 m²    | 435.15 m² |  |

| INTERNAL STORAGE SCHEDULE |             |          |          |  |
|---------------------------|-------------|----------|----------|--|
| NAME                      | NO. CHILDRN | REQ. VOL | VOL      |  |
| INT ST 1                  | 12          | 2.40 m³  | 3.40 m³  |  |
| INT ST 2                  | 8           | 1.60 m³  | 2.30 m³  |  |
| INT ST 3                  | 20          | 4.00 m³  | 4.65 m³  |  |
| INT ST 4                  | 20          | 4.00 m³  | 5.00 m³  |  |
| TOTAL                     | 60          | 12.00 m³ | 15.40 m³ |  |

| EXTERNAL STORAGE SCHEDULE |             |          |          |
|---------------------------|-------------|----------|----------|
| NAME                      | NO. CHILDRN | REQ. VOL | VOL      |
| EXT ST 1                  | 20          | 6.00 m³  | 6.60 m³  |
| EXT ST 2                  | 40          | 12.00 m³ | 13.45 m³ |
| TOTAL                     | 60          | 18.00 m³ | 20.05 m³ |


| PARKING SCHEDULE (DCP - 1 PER 4) |            |
|----------------------------------|------------|
| PARKING                          | NO. SPACES |
| ACCESSIBLE                       | 1          |
| STAFF                            | 7          |
| VISITOR                          | 7          |
| TOTAL                            | 15         |

- PROPOSED LEVEL
- EXISTING LEVEL
- SPOT LEVEL (PLAN)
- SPOT LEVEL (ELEVATION)

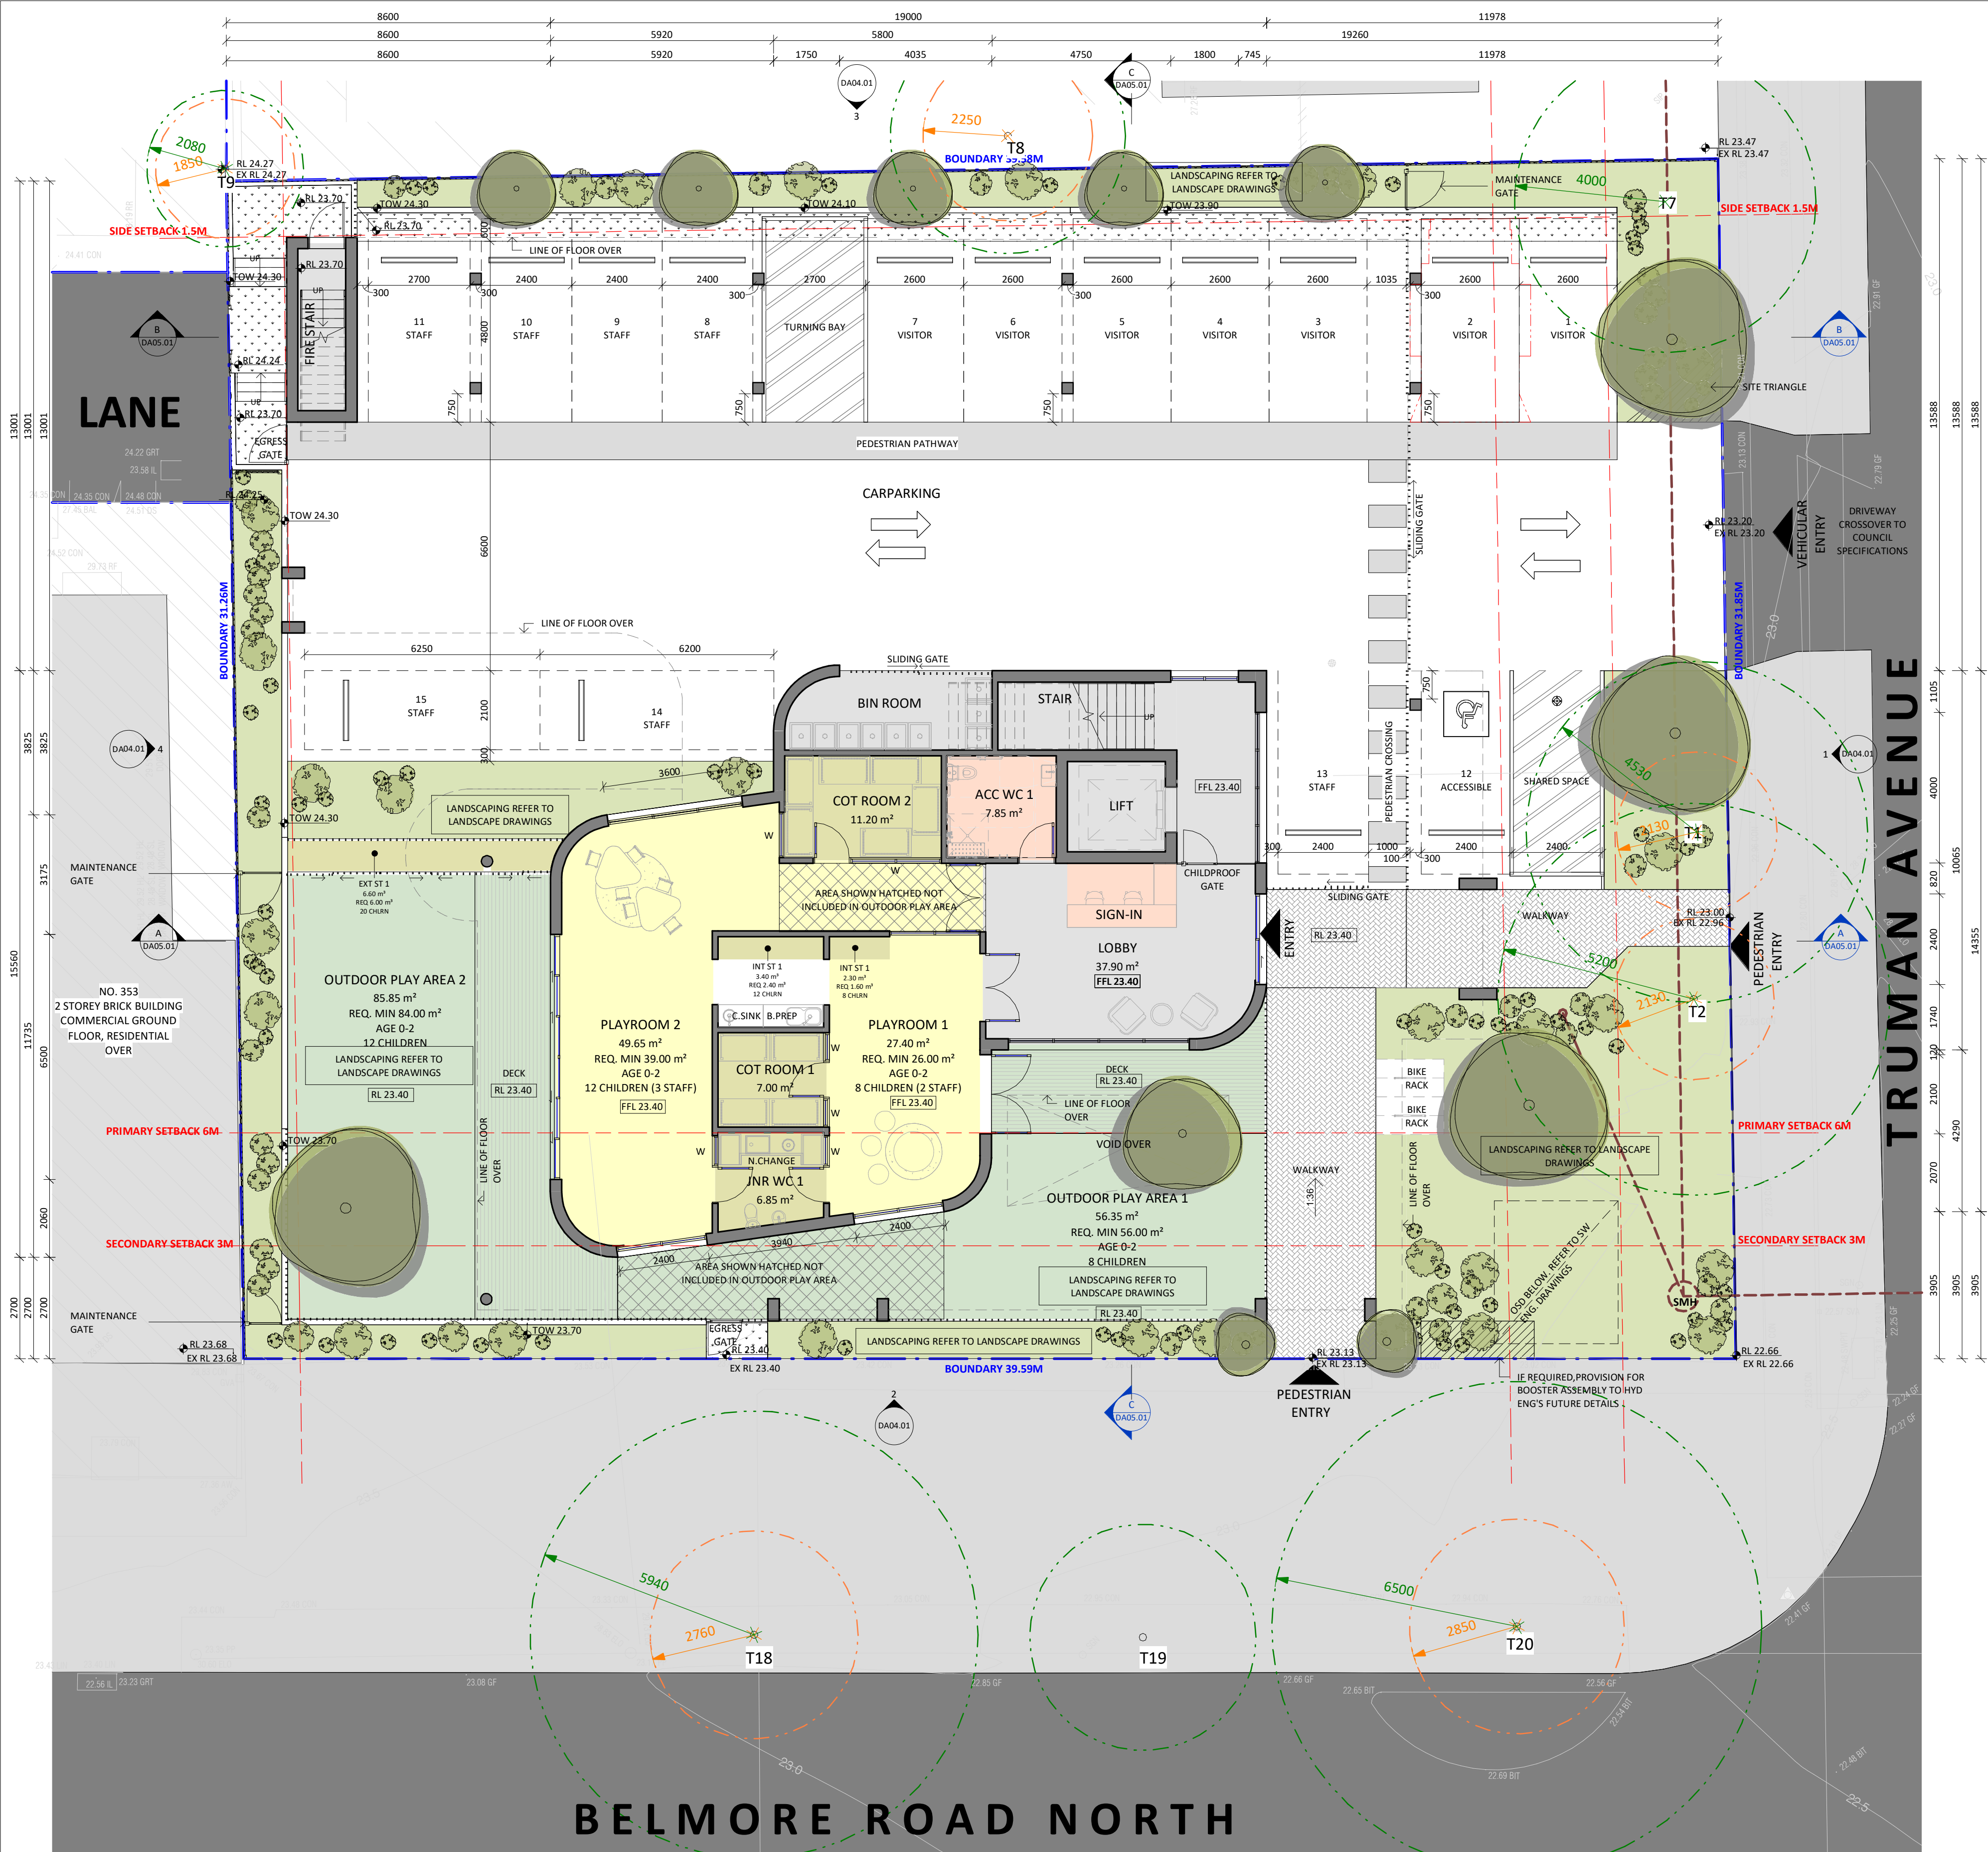

1 GROUND FLOOR PLAN  
1:100

| INDOOR PLAYROOM SCHEDULE |         |             |           |                       | OUTDOOR PLAY AREA SCHEDULE |      |         |             |                       | INTERNAL STORAGE SCHEDULE |          |             |          |          | EXTERNAL STORAGE SCHEDULE |             |          |          |         | PARKING SCHEDULE (DCP - 1 PER 4) |            |       |         |       |
|--------------------------|---------|-------------|-----------|-----------------------|----------------------------|------|---------|-------------|-----------------------|---------------------------|----------|-------------|----------|----------|---------------------------|-------------|----------|----------|---------|----------------------------------|------------|-------|---------|-------|
| ROOM                     | AGE     | NO. CHILDRN | NO. STAFF | UNENCUMBERED REQ AREA | AREA                       | AREA | AGE     | NO. CHILDRN | UNENCUMBERED REQ AREA | AREA                      | NAME     | NO. CHILDRN | REQ VOL  | VOL      | NAME                      | NO. CHILDRN | REQ VOL  | VOL      | PARKING | NO. SPACES                       | ACCESSIBLE | STAFF | VISITOR | TOTAL |
| PLAYROOM 1               | AGE 0-2 | 8           | 2         | 26 m²                 | 27.40 m²                   |      | AGE 0-2 | 8           | 56 m²                 | 56.35 m²                  | INT ST 1 | 12          | 2.40 m³  | 3.40 m³  | EXT ST 1                  | 20          | 6.00 m³  | 6.60 m³  |         | 1                                |            |       |         |       |
| PLAYROOM 2               | AGE 0-2 | 12          | 3         | 39 m²                 | 49.65 m²                   |      | AGE 0-2 | 12          | 84 m²                 | 85.85 m²                  | INT ST 2 | 20          | 4.00 m³  | 4.65 m³  | EXT ST 2                  | 40          | 12.00 m³ | 13.45 m³ |         | 7                                |            |       |         |       |
| PLAYROOM 3               | AGE 2-3 | 20          | 4         | 65 m²                 | 80.10 m²                   |      | AGE 2-5 | 40          | 280 m²                | 292.95 m²                 | INT ST 3 | 20          | 4.00 m³  | 5.00 m³  | TOTAL                     | 60          | 18.00 m³ | 20.05 m³ |         | 7                                |            |       |         |       |
| PLAYROOM 4               | AGE 3-5 | 20          | 2         | 65 m²                 | 65.35 m²                   |      |         |             |                       |                           |          |             |          |          |                           |             |          |          |         | 15                               |            |       |         |       |
| TOTAL                    |         | 60          | 11        | 195 m²                | 222.50 m²                  |      | TOTAL   | 60          | 420 m²                | 435.15 m²                 | TOTAL    | 60          | 12.00 m³ | 15.40 m³ |                           |             |          |          |         |                                  |            |       |         |       |

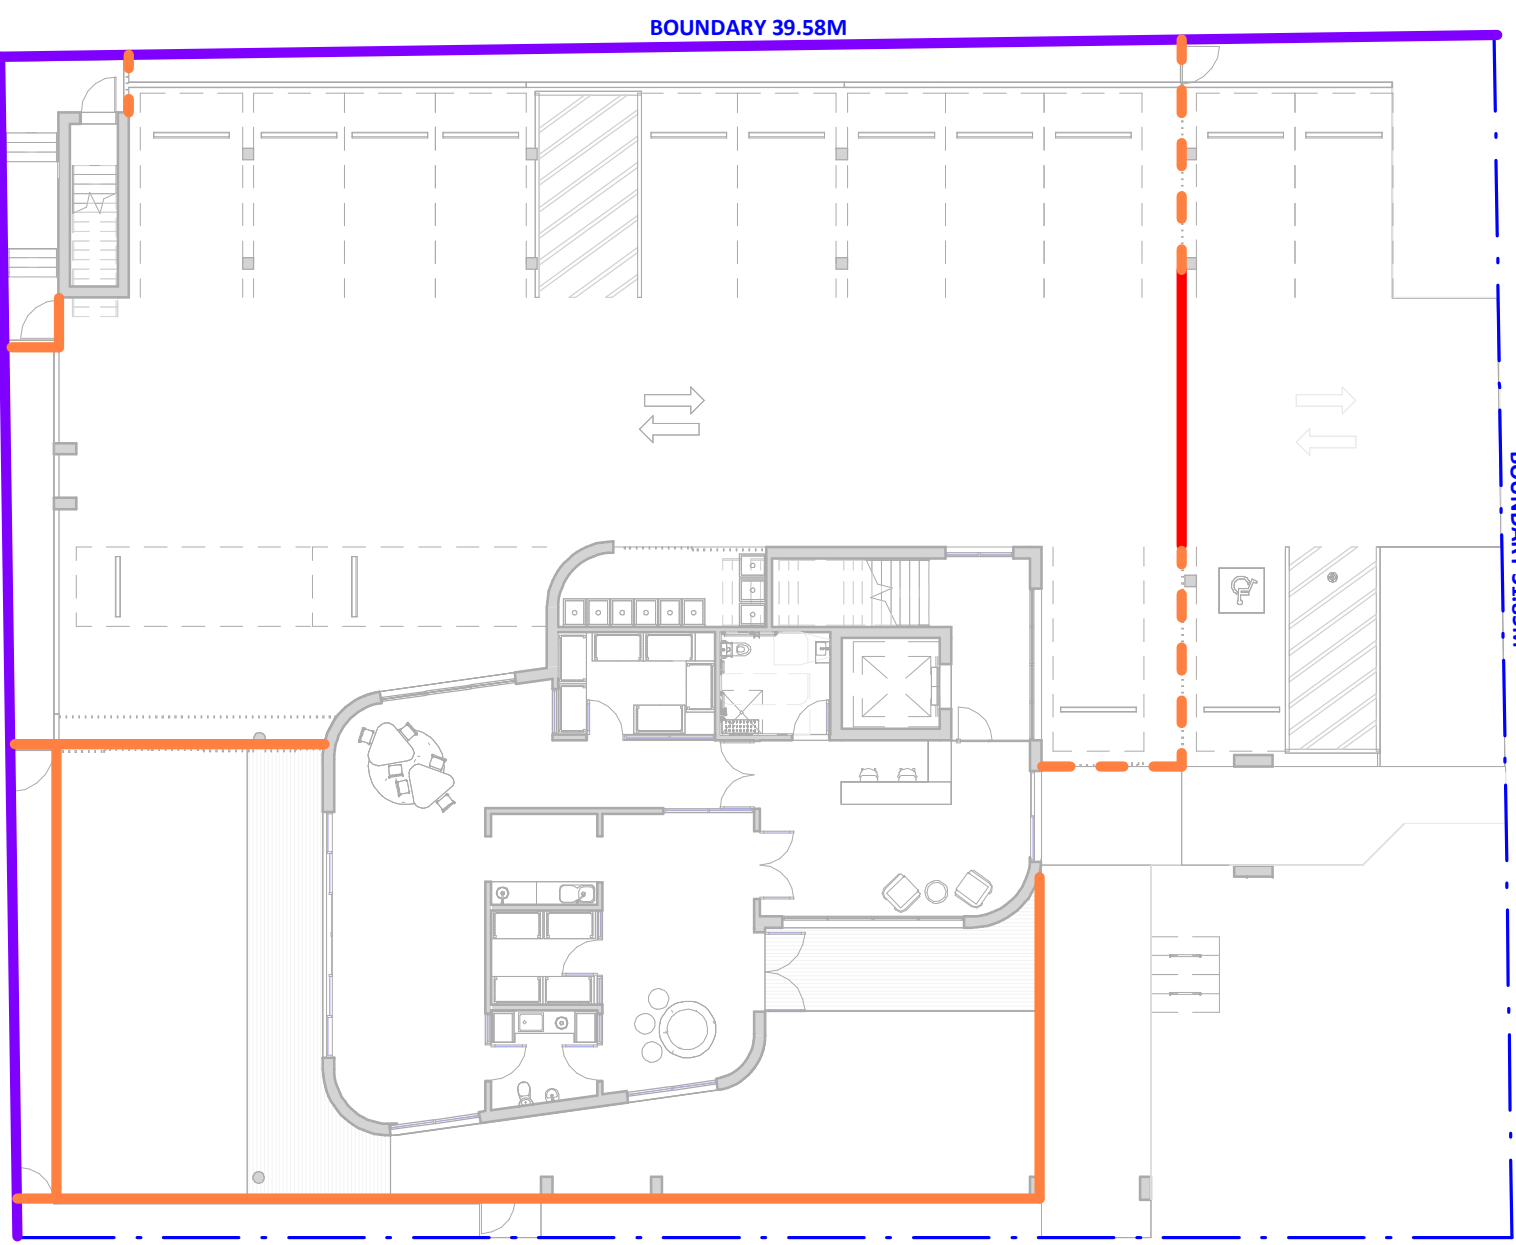

2 FENCE BARRIER DIAGRAM - GROUND FLOOR PLAN  
1:200

#### FENCE BARRIER LEGEND

- 1.8M HT BOUNDARY FENCE (DETAIL 1)
- 1.8M HT METAL SLATTED ACOUSTIC BARRIER WITH ACOUSTIC PROPERTIES (DETAIL 2)
- 1.8M HT FENCE/BARRIER
- 2.7M HT SLIDING GATE
- 1.8M HT BARRIER WITH ACOUSTIC PROPERTIES (REFER TO DETAIL 3)
- 1.8M HT SOLID BARRIER (DETAIL 4)
- 1.8M HT BARRIER WITH ACOUSTIC PROPERTIES (DETAIL 5)

NOTE:  
• ALL ACOUSTIC BARRIERS IN ACCORDANCE WITH ACOUSTIC REPORT.  
• REFER TO SHEET A05.01 FOR FENCE DETAILS.

#### LANDSCAPE LEGEND

- EXISTING TREE / TREE TO BE RETAINED
- TREE TO BE REMOVED
- NEW TREE
- LANDSCAPING / BUFFER
- TURF / ARTIFICIAL TURF
- EXTERNAL FLOOR FINISH
- LINE OF STRUCTURAL ROOT ZONE (SRZ)
- LINE OF TREE EXCLUSION ZONE (TEZ)
- LINE OF TREE PROTECTION ZONE (TPZ)

NOTE: REFER TO ARBORIST REPORT FOR FURTHER DETAILS

#### GENERAL NOTES

- ALL EXISTING BUILDING ELEMENTS TO BE CHECKED ON SITE U.N.O
- DEMOLITION TO BE IN ACCORDANCE WITH AUSTRALIAN STANDARDS AND TO BE CARRIED OUT BY A LICENCED CONTRACTOR U. N.O
- REFER TO SW DRAWINGS FOR DRAINAGE DESIGN.
- REFER TO LANDSCAPE DRAWINGS FOR LANDSCAPE DESIGN.
- KITCHEN AREA TO BE ACCORDANCE WITH AS4674, FOOD ACT 2003, FOOD REGULATION 2015 AND FOOD STANDARD CODES 3.2.2 AND 3.2.3.

#### ABBREVIATIONS

- ENG. - ENGINEER
- ESL - EXISTING SLAB LEVEL
- EXT - EXTERIOR
- FFL - FINISH FLOOR LEVEL
- F - FIXED
- FSL - FINISH SURFACE LEVEL
- GL - GROUND LINE
- GLZ - GLAZING
- EX.GL - EXISTING GROUND LINE
- REQ. - REQUIREMENTS

- XXXX - PROPOSED LEVEL
- XXXX - EXISTING LEVEL
- XXXX - SPOT LEVEL (PLAN)
- XXXX - SPOT LEVEL (ELEVATION)

NOT FOR CONSTRUCTION

| A                      | 30.05.25 | FOR DEVELOPMENT APPLICATION |
|------------------------|----------|-----------------------------|
| ISSUE                  | DATE     | DESCRIPTION                 |
| ASSOCIATED CONSULTANTS |          |                             |
| ACCESS                 | NCC      | KOKIAS ACOUSTICS            |
| ARBO                   | NCC      | THE ENT'S                   |
| PLAN                   | NCC      | CPS PLANNING                |
| STORM                  | NCC      | CPS PLANNING                |
| WATER                  | NCC      | HYTEN                       |
| TRAFFIC                | NCC      | CMS SURVEYOR                |
|                        | NCC      | PARK TRANSIT                |

- NOTES
- Any Discrepancies MUST be reported to the Architect.
  - All work to conform to relevant Australian Standards & Codes as applicable.
  - This drawing is copyright© and must NOT be copied or reused without authority from ArtMade Architects.
  - Contractors to check all dimensions on site prior to commencing construction.
  - Do not scale from this drawing, use given written dimensions.
  - Drawing not for construction purposes

| CLIENT | NSW LAND AND HOUSING CORPORATION |
|--------|----------------------------------|
|--------|----------------------------------|

#### ARCHITECT

ArtMade Architects  
1507/50 Holt St, Surry Hills NSW 2010  
P: 02 8760 9300 | hello@artmade.com.au | www.artmade.com.au

© COPYRIGHT  
The copyright of this drawing together with any other documents prepared by ArtMade Architects (AM) remains the property of AM. AM grants licence for the use of this document for the purpose for which it is intended. This license is not transferable without permission from AM. AM Nominated Architect Sheriff Saad. Registration No. 7867

#### PROJECT

CHILDCARE CENTRE

#### PROJECT ADDRESS

1A TRUMAN AVENUE  
RIVERWOOD, 2210

#### SHEET NAME


GROUND FLOOR PLAN

#### ISSUED FOR DEVELOPMENT APPLICATION

| Project number | Sheet No. | Issue | Phase |
|----------------|-----------|-------|-------|
| 25777          | DA03.01   | A     | DA    |

| Sheet Size | Scale        | L.G.A.                 |
|------------|--------------|------------------------|
| A1         | As indicated | CANTERBURY - BANKSTOWN |

| Drawn By | Checked By | Date     |
|----------|------------|----------|
| RG       | AS/SH      | 30.05.25 |

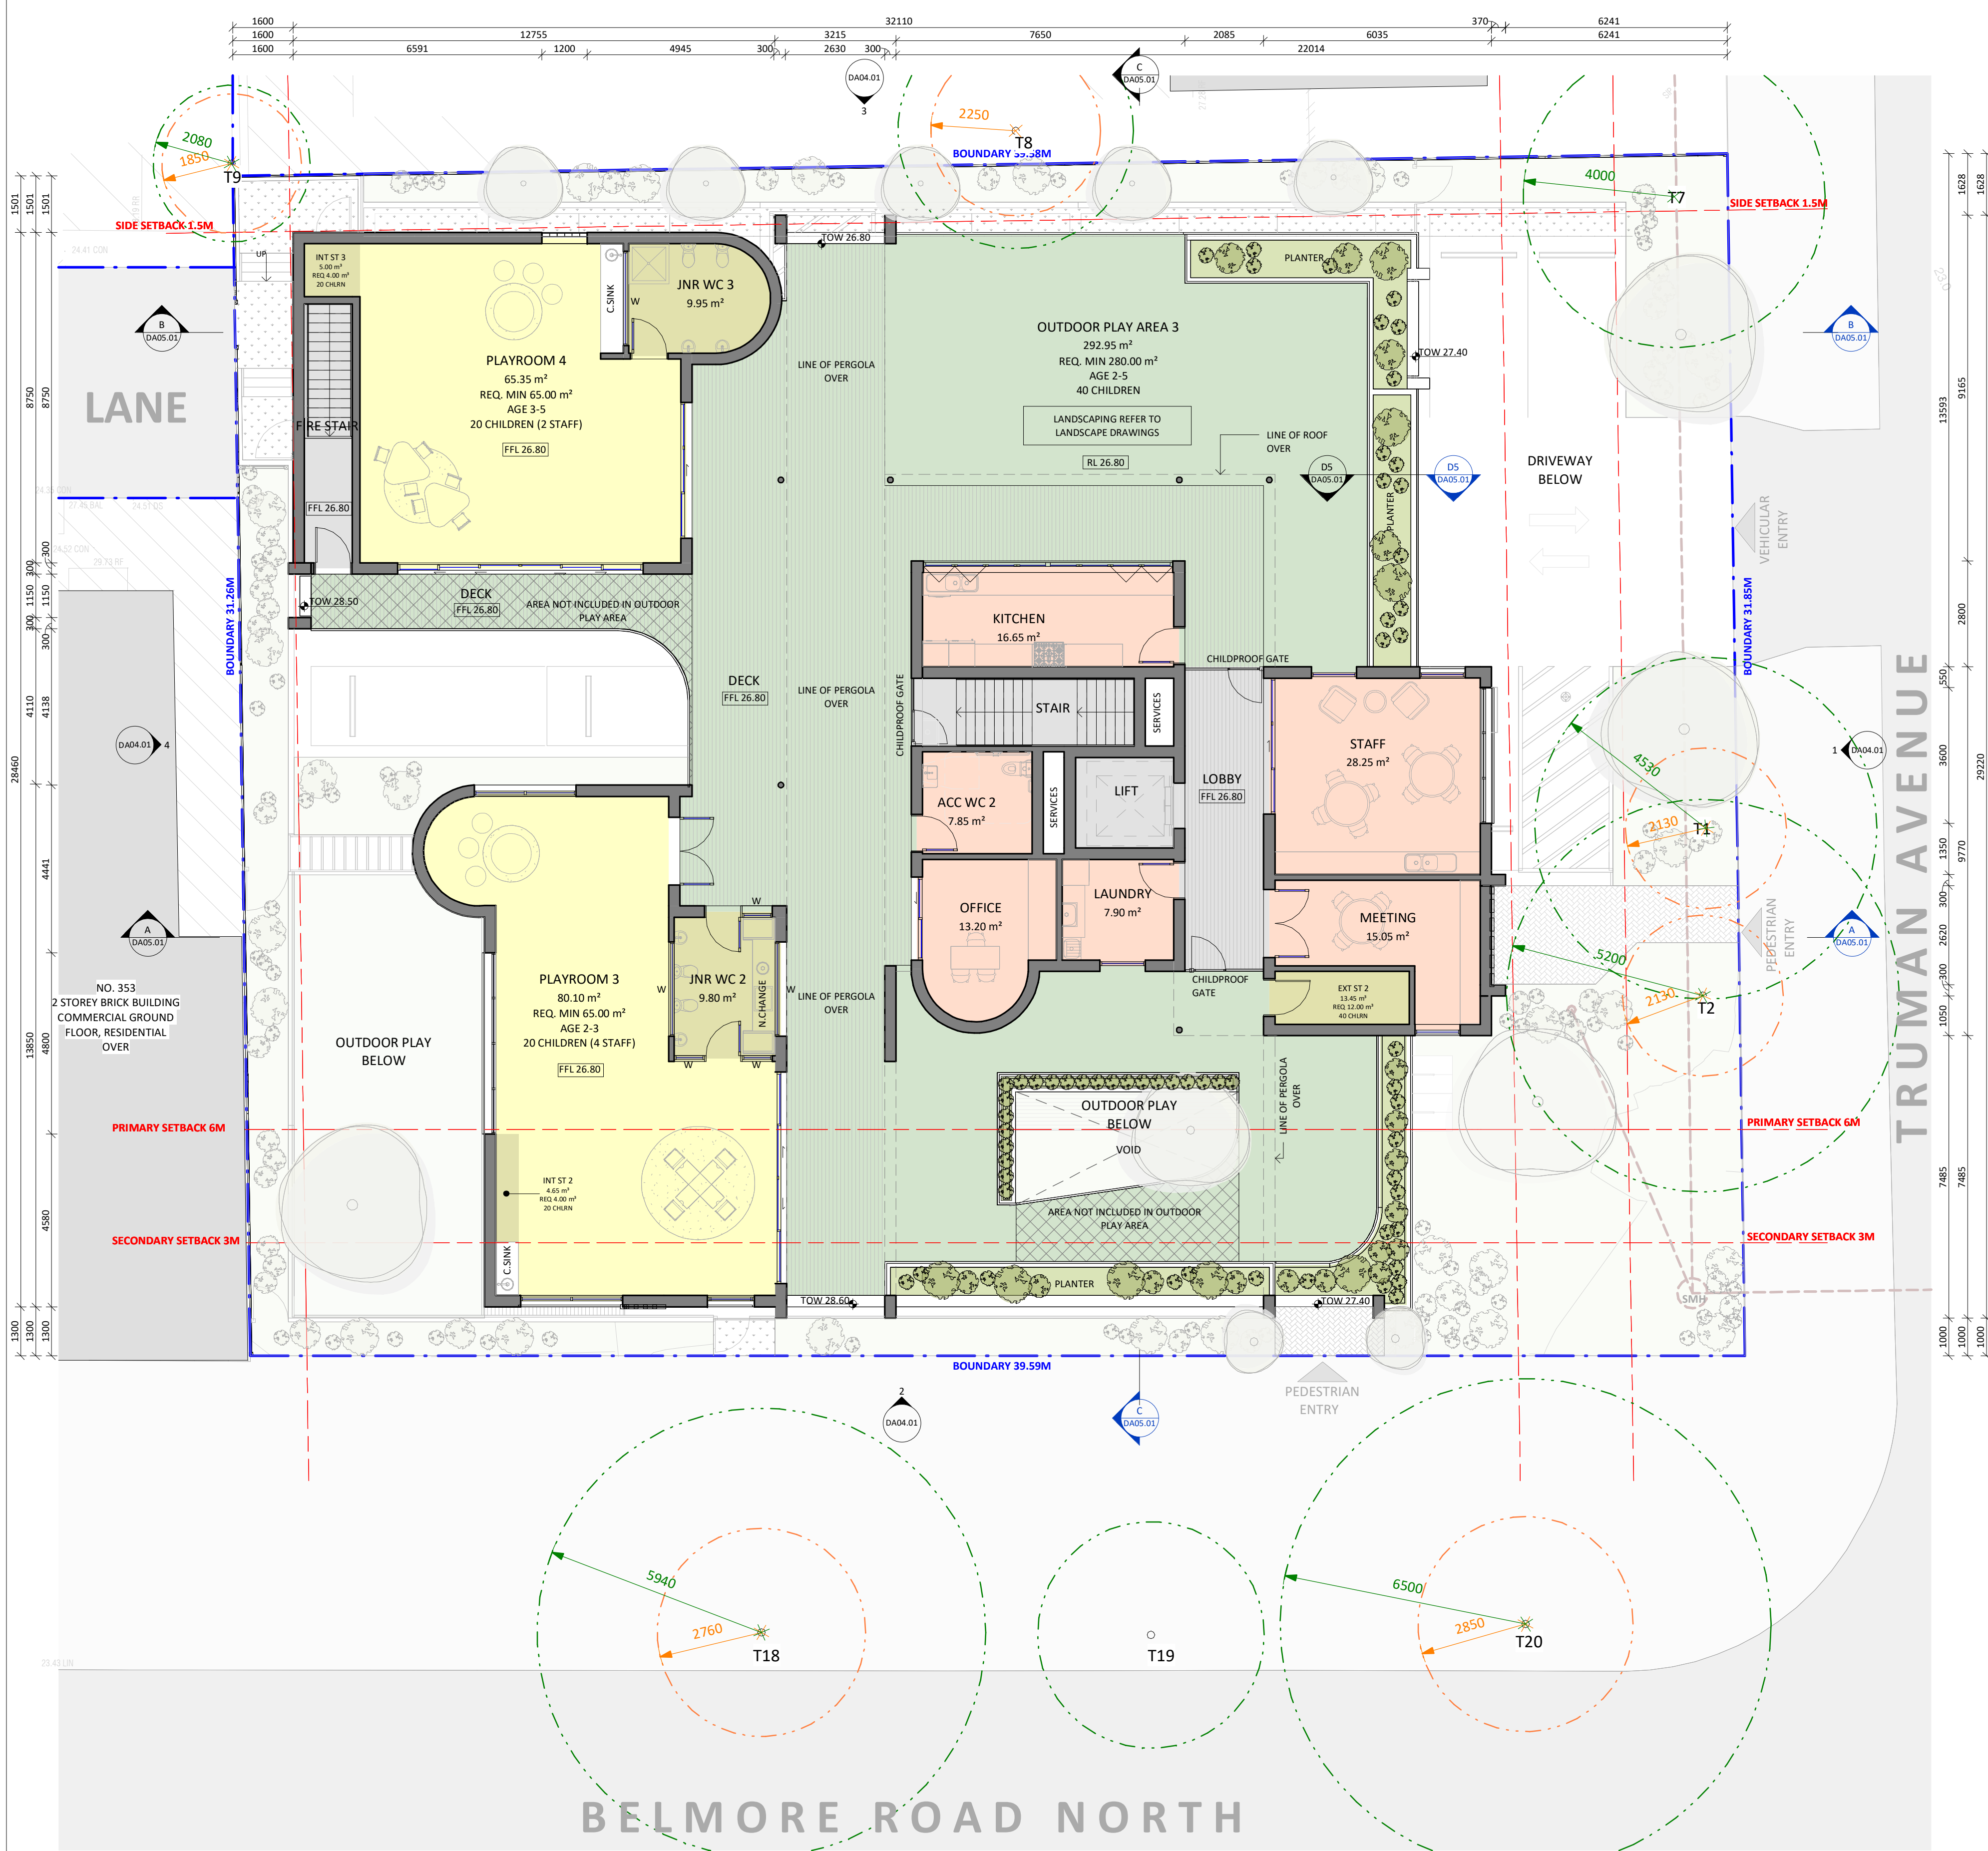

1 FIRST FLOOR PLAN

| INDOOR PLAYROOM SCHEDULE |         |             |           |                        |           |
|--------------------------|---------|-------------|-----------|------------------------|-----------|
| ROOM                     | AGE     | NO. CHILDRN | NO. STAFF | UNENCUMBERED REQ. AREA | AREA      |
| PLAYROOM 1               | AGE 0-2 | 8           | 2         | 26 m²                  | 27.40 m²  |
| PLAYROOM 2               | AGE 0-2 | 12          | 3         | 39 m²                  | 49.65 m²  |
| PLAYROOM 3               | AGE 2-3 | 20          | 4         | 65 m²                  | 80.10 m²  |
| PLAYROOM 4               | AGE 3-5 | 20          | 2         | 65 m²                  | 65.35 m²  |
| TOTAL                    |         | 60          | 11        | 195 m²                 | 222.50 m² |


| OUTDOOR PLAY AREA SCHEDULE |         |             |                        |           |  |
|----------------------------|---------|-------------|------------------------|-----------|--|
| AREA                       | AGE     | NO. CHILDRN | UNENCUMBERED REQ. AREA | AREA      |  |
| OUTDOOR PLAY AREA 1        | AGE 0-2 | 8           | 56 m²                  | 56.35 m²  |  |
| OUTDOOR PLAY AREA 2        | AGE 0-2 | 12          | 84 m²                  | 85.85 m²  |  |
| OUTDOOR PLAY AREA 3        | AGE 2-5 | 40          | 280 m²                 | 292.95 m² |  |
| TOTAL                      |         | 60          | 420 m²                 | 435.15 m² |  |

| INTERNAL STORAGE SCHEDULE |             |          |          |  |
|---------------------------|-------------|----------|----------|--|
| NAME                      | NO. CHILDRN | REQ. VOL | VOL      |  |
| INT ST 1                  | 12          | 2.40 m³  | 3.40 m³  |  |
| INT ST 2                  | 8           | 1.60 m³  | 2.30 m³  |  |
| INT ST 3                  | 20          | 4.00 m³  | 4.65 m³  |  |
| INT ST 4                  | 20          | 4.00 m³  | 5.00 m³  |  |
| TOTAL                     | 60          | 12.00 m³ | 15.40 m³ |  |

| EXTERNAL STORAGE SCHEDULE |             |          |          |
|---------------------------|-------------|----------|----------|
| NAME                      | NO. CHILDRN | REQ. VOL | VOL      |
| EXT ST 1                  | 20          | 6.00 m³  | 6.60 m³  |
| EXT ST 2                  | 40          | 12.00 m³ | 13.45 m³ |
| TOTAL                     | 60          | 18.00 m³ | 20.05 m³ |

| PARKING SCHEDULE (DCP - 1 PER 4) |            |
|----------------------------------|------------|
| PARKING                          | NO. SPACES |
| ACCESSIBLE                       | 1          |
| STAFF                            | 7          |
| VISITOR                          | 7          |
| TOTAL                            | 15         |

NOT FOR CONSTRUCTION

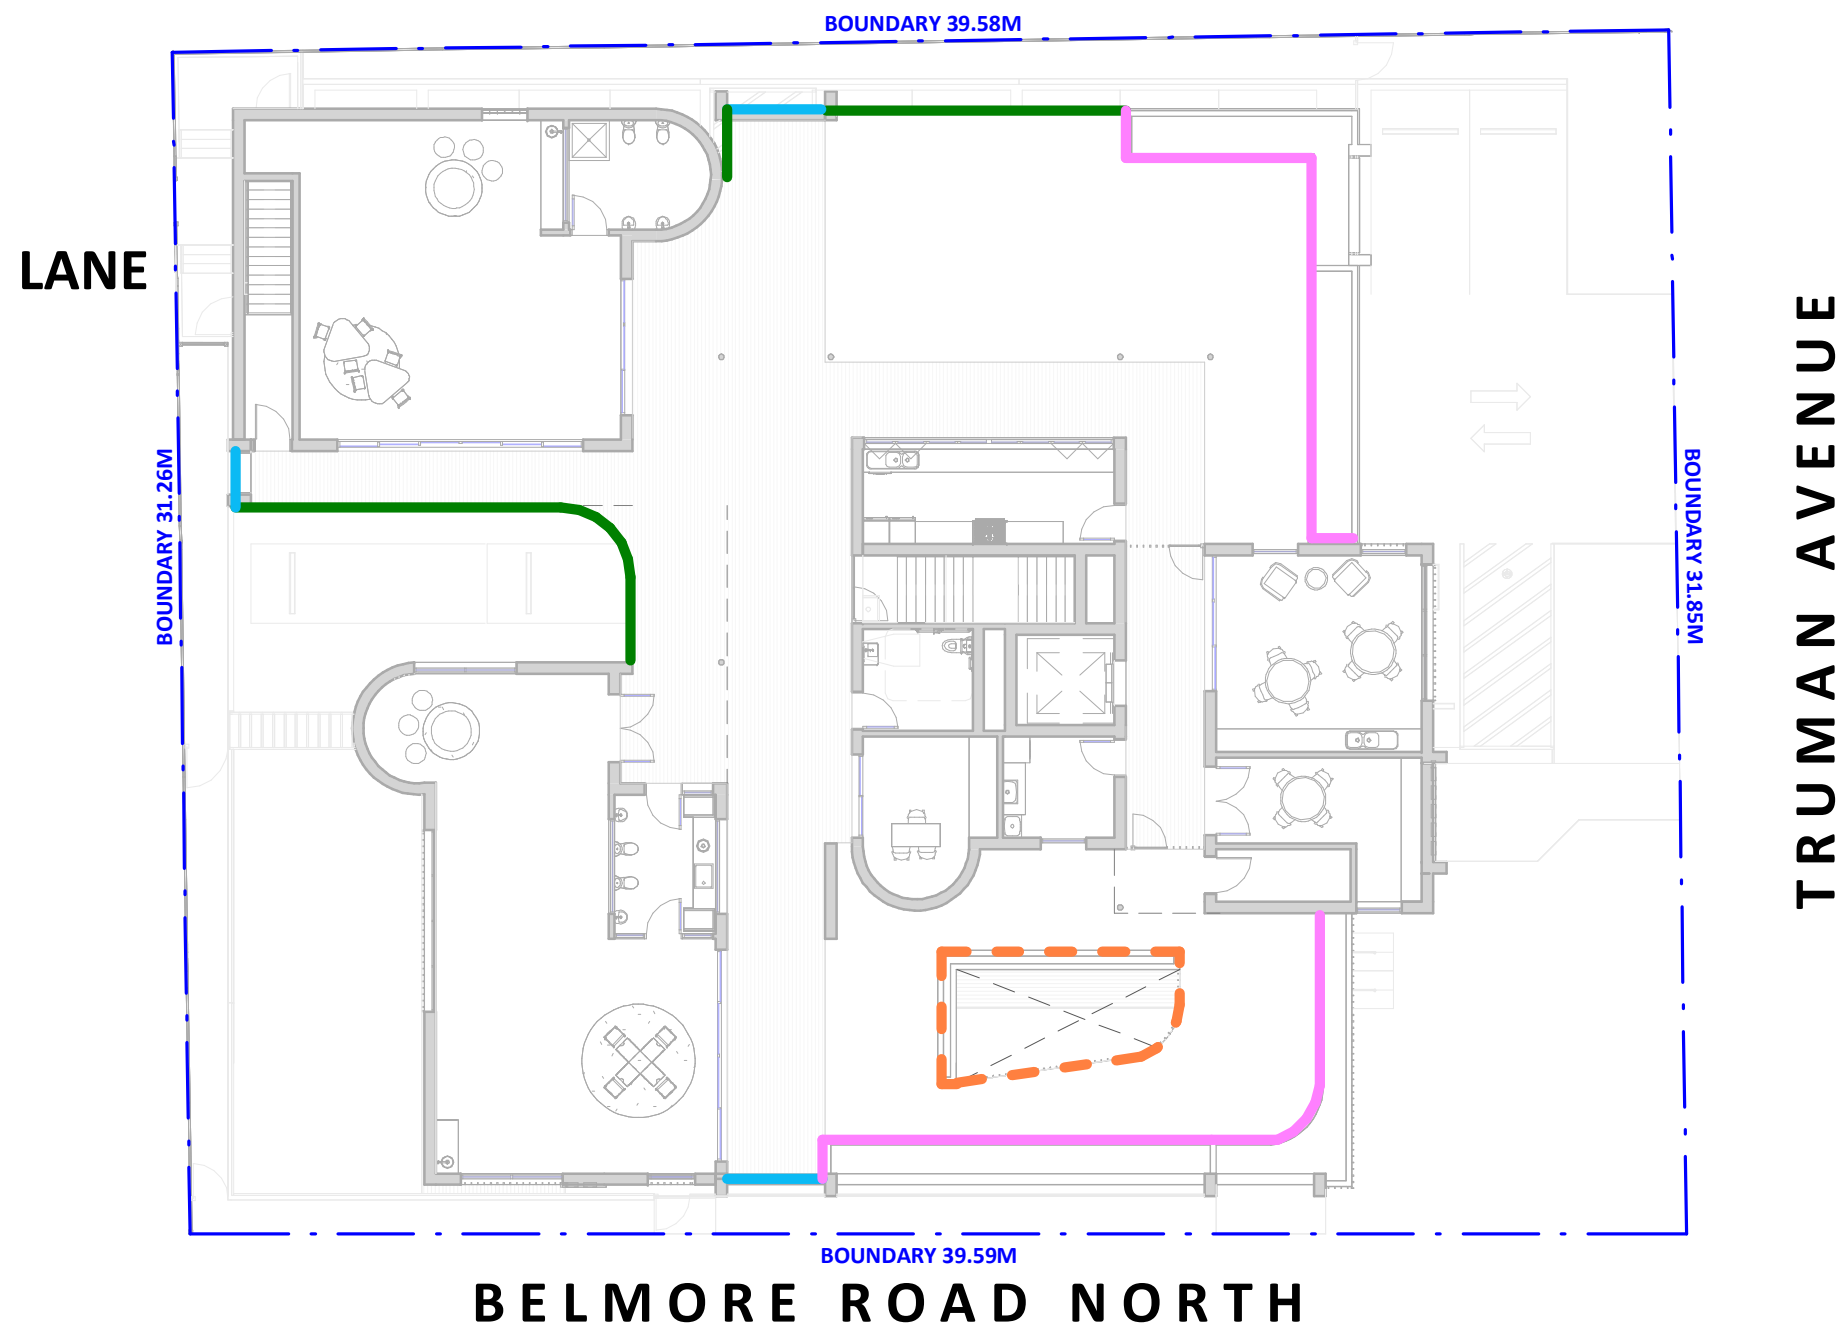

2 FENCE BARRIER DIAGRAM - FIRST FLOOR PLAN

### FENCE BARRIER LEGEND

- 1.8M HT BOUNDARY FENCE (DETAIL 1)
- 1.8M HT METAL SLATTED ACOUSTIC BARRIER WITH ACOUSTIC PROPERTIES (DETAIL 2)
- 1.8M HT FENCE/BARRIER
- 2.7M HT SLIDING GATE
- 1.8M HT BARRIER WITH ACOUSTIC PROPERTIES (REFER TO DETAIL 3)
- 1.8M HT SOLID BARRIER (DETAIL 4)
- 1.8M HT BARRIER WITH ACOUSTIC PROPERTIES (DETAIL 5)

- NOTE:
- ALL ACOUSTIC BARRIERS IN ACCORDANCE WITH ACOUSTIC REPORT. REFER TO SHEET A05.01 FOR FENCE DETAILS.

### LANDSCAPE LEGEND

- EXISTING TREE / TREE TO BE RETAINED
  - TREE TO BE REMOVED
  - NEW TREE
  - LANDSCAPING / BUFFER
  - TURF/ ARTIFICIAL TURF
  - EXTERNAL FLOOR FINISH
  - LINE OF STRUCTURAL ROOT ZONE (SRZ)
  - LINE OF TREE EXCLUSION ZONE (TEZ)
  - LINE OF TREE PROTECTION ZONE (TPZ)
- NOTE: REFER TO ARBORIST REPORT FOR FURTHER DETAILS

### GENERAL NOTES

- ALL EXISTING BUILDING ELEMENTS TO BE CHECKED ON SITE U.N.O.
- DEMOLITION TO BE IN ACCORDANCE WITH AUSTRALIAN STANDARDS AND TO BE CARRIED OUT BY A LICENCED CONTRACTOR U. N.O.
- REFER TO SW DRAWINGS FOR DRAINAGE DESIGN.
- REFER TO LANDSCAPE DRAWINGS FOR LANDSCAPE DESIGN.
- KITCHEN AREA TO BE ACCORDANCE WITH AS4674, FOOD ACT 2003, FOOD REGULATION 2015 AND FOOD STANDARD CODES 3.2.2 AND 3.2.3.

### ABBREVIATIONS

- |       |                        |
|-------|------------------------|
| ENG.  | - ENGINEER             |
| ESL   | - EXISTING SLAB LEVEL  |
| EXT   | - EXTERIOR             |
| FFL   | - FINISH FLOOR LEVEL   |
| F.    | - FIXED                |
| FSL   | - FINISH SURFACE LEVEL |
| GL    | - GROUND LINE          |
| GLZ   | - GLAZING              |
| EX GL | - EXISTING GROUND LINE |
| REQ.  | - REQUIREMENTS         |

- |       |                          |
|-------|--------------------------|
| XX.XX | - PROPOSED LEVEL         |
| XX.XX | - EXISTING LEVEL         |
| XX.XX | - SPOT LEVEL (PLAN)      |
| XX.XX | - SPOT LEVEL (ELEVATION) |

| A                      | 30.05.25     | FOR DEVELOPMENT APPLICATION |
|------------------------|--------------|-----------------------------|
| ISSUE                  | DATE         | DESCRIPTION                 |
| ASSOCIATED CONSULTANTS |              |                             |
| ACCESS                 | NCC          | KOKIAS ACOUSTICS            |
| ACOUSTIC               | THE ENT'S    |                             |
| ARBORIST               | NCC          | CPS PLANNING                |
| LANDSCAPE              | CPS PLANNING |                             |
| PLANNER                | HYTEN        | CMS SURVEYOR                |
| STORMWATER             | SURVEYOR     | PARK TRANSIT                |
| TRAFFIC                |              |                             |

- NOTES
- Any Discrepancies MUST be reported to the Architect.
  - All work to conform to relevant Australian Standards & Codes as applicable.
  - This drawing is copyright© and must NOT be copied or reused without authority from ArtMade Architects.
  - Contractors to check all dimensions on site prior to commencing construction.
  - Do not scale from this drawing, use given written dimensions.
  - Drawing not for construction purposes

| CLIENT                           |  |
|----------------------------------|--|
| NSW LAND AND HOUSING CORPORATION |  |

| ARCHITECT          |  |
|--------------------|--|
| ArtMade Architects |  |

1507/50 Holt St, Surry Hills NSW 2010  
P: 02 8760 9300 | hello@artmade.com.au | www.artmade.com.au

© COPYRIGHT  
The copyright of this drawing together with any other documents prepared by ArtMade Architects (AM) remains the property of AM. AM grants licence for the use of this document for the purpose for which it is intended. This license is not transferable without permission from AM. AM Nominated Architect Sherif Saad. Registration No. 7867

| PROJECT          |  |
|------------------|--|
| CHILDCARE CENTRE |  |


| PROJECT ADDRESS                     |  |
|-------------------------------------|--|
| 1A TRUMAN AVENUE<br>RIVERWOOD, 2210 |  |

| SHEET NAME       |  |
|------------------|--|
| FIRST FLOOR PLAN |  |

| ISSUED FOR DEVELOPMENT APPLICATION |           |       |       |
|------------------------------------|-----------|-------|-------|
| Project number                     | Sheet No. | Issue | Phase |
| 25777                              | DA03.02   | A     | DA    |

|            |              |                        |
|------------|--------------|------------------------|
| Sheet Size | Scale        | L.G.A.                 |
| A1         | As indicated | CANTERBURY - BANKSTOWN |
| Drawn By   | Checked By   | Date                   |
| RG         | AS/SH        | 30.05.25               |


LANE

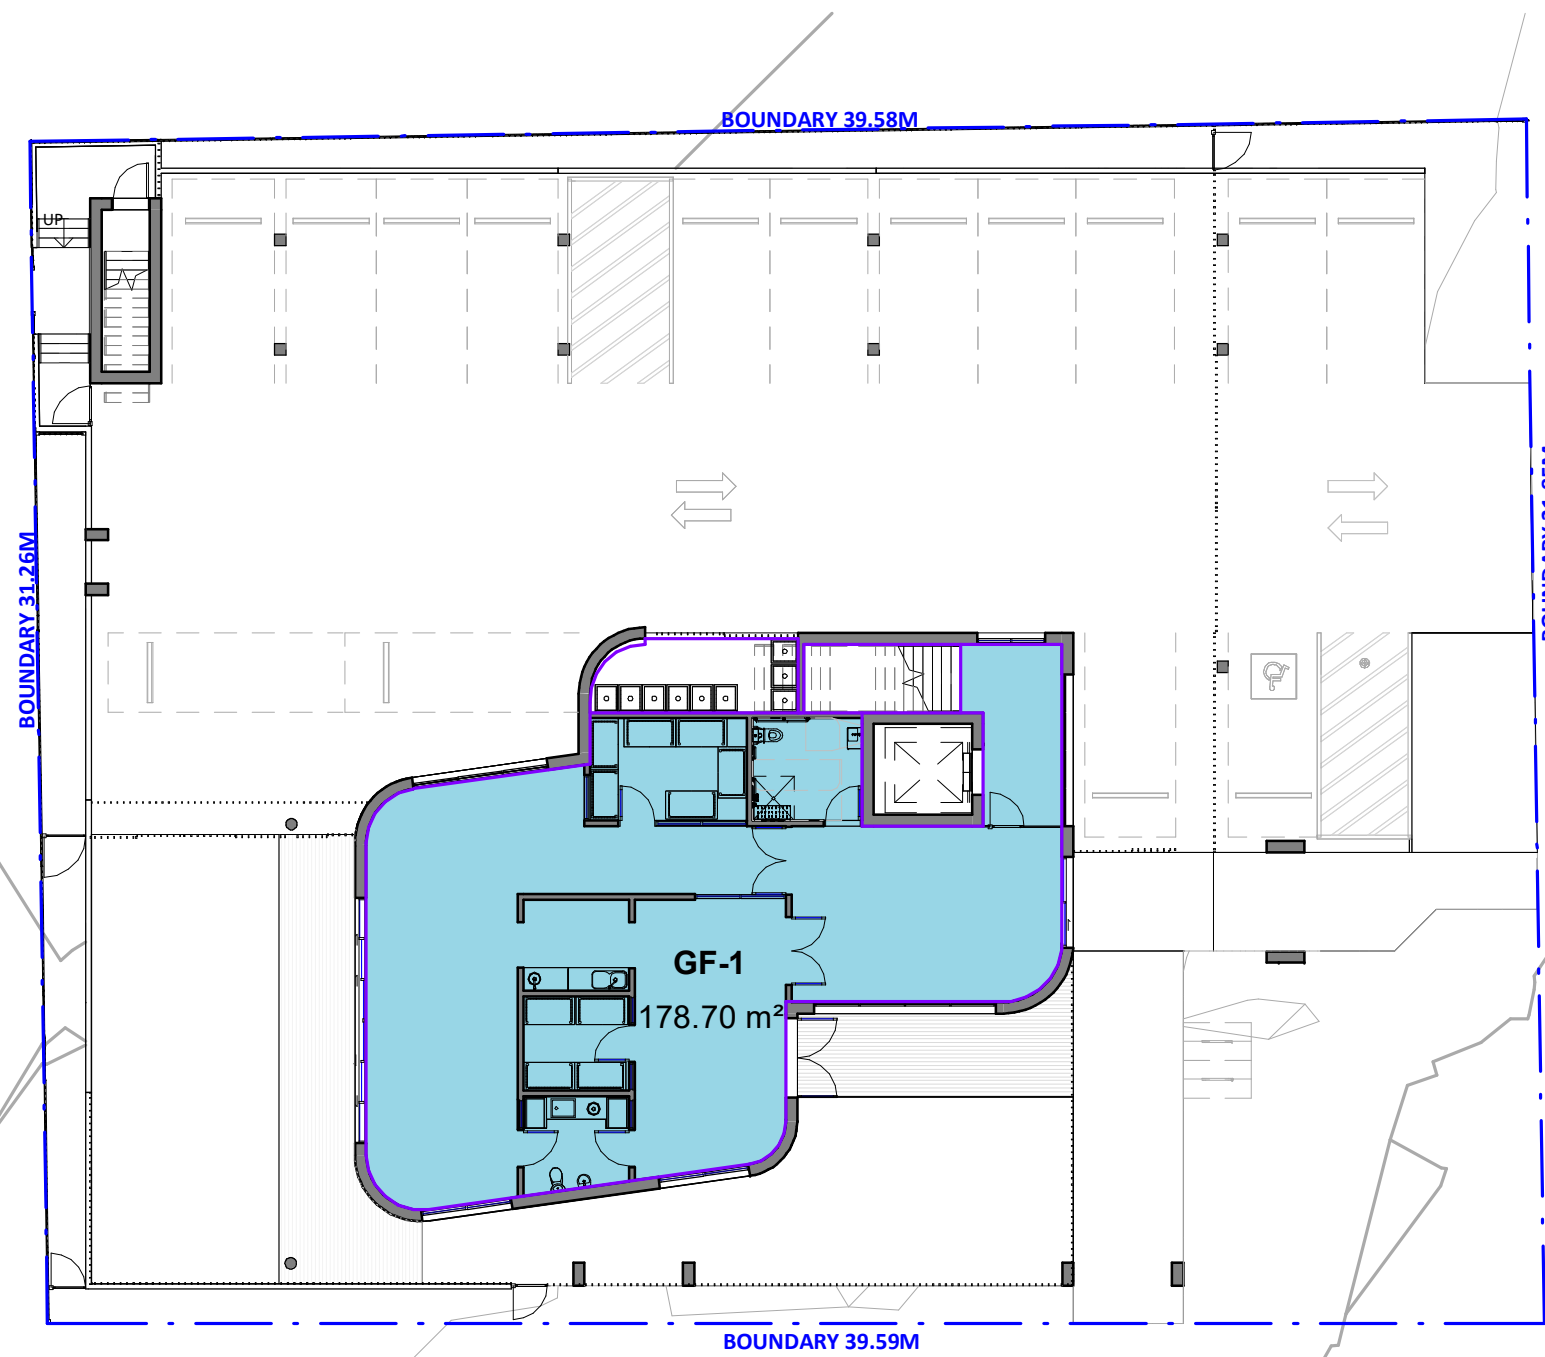

BELMORE ROAD NORTH

① GFA - GROUND FLOOR PLAN  
1 : 200


LANE

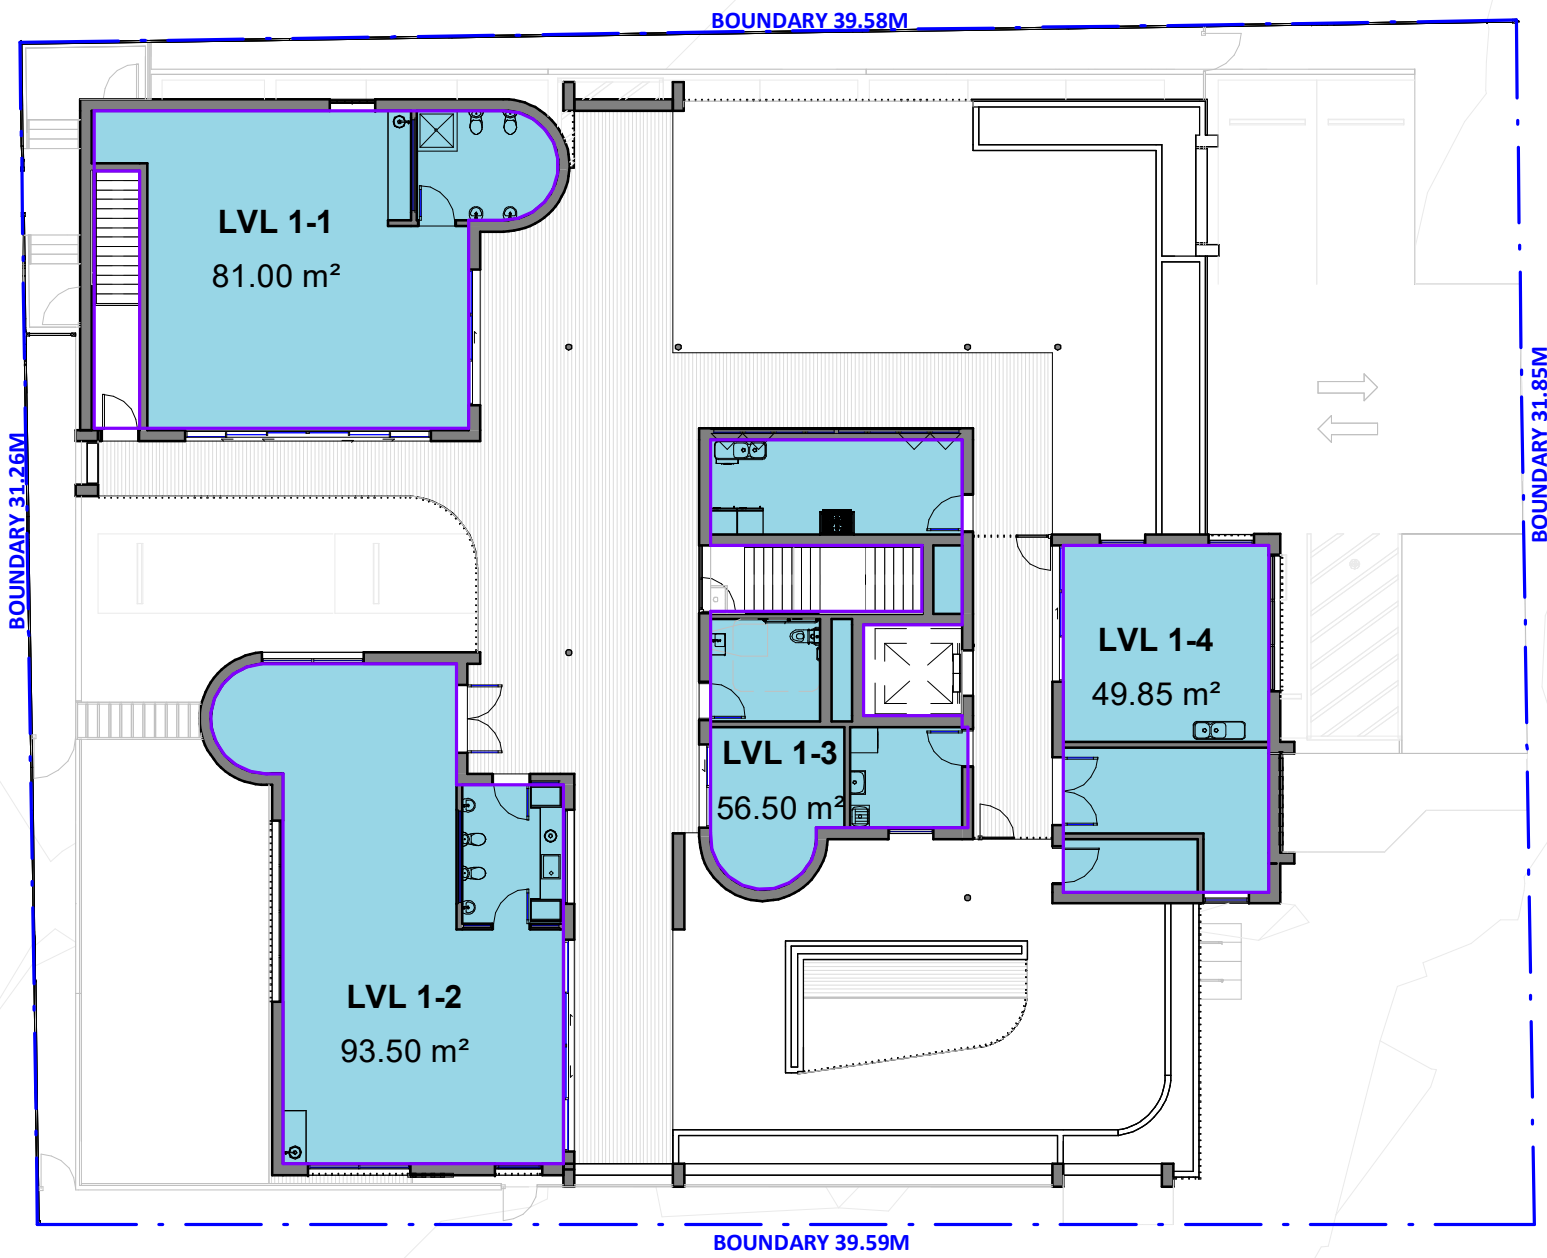

BELMORE ROAD NORTH

② GFA - FIRST FLOOR PLAN  
1 : 200


LANE

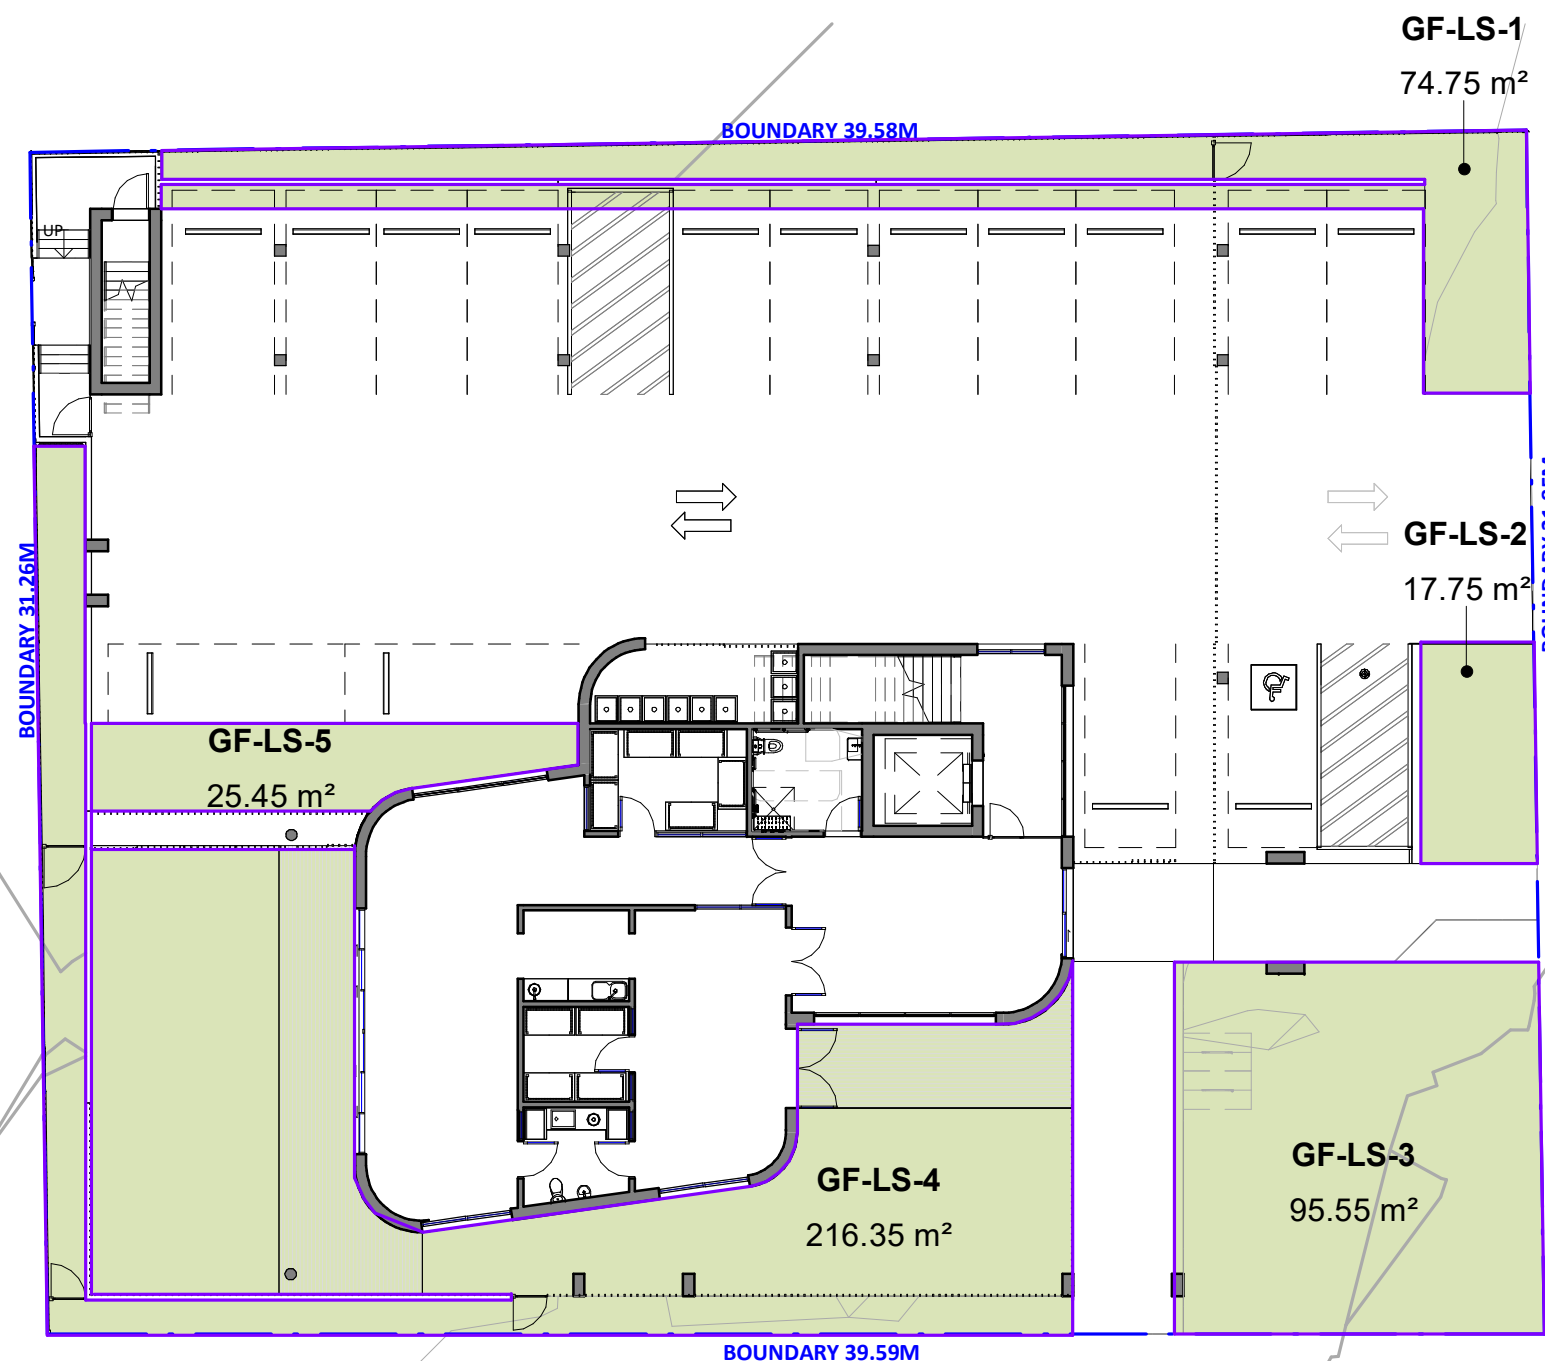

BELMORE ROAD NORTH

③ LANDSCAPE - GROUND FLOOR PLAN  
1 : 200

LANE

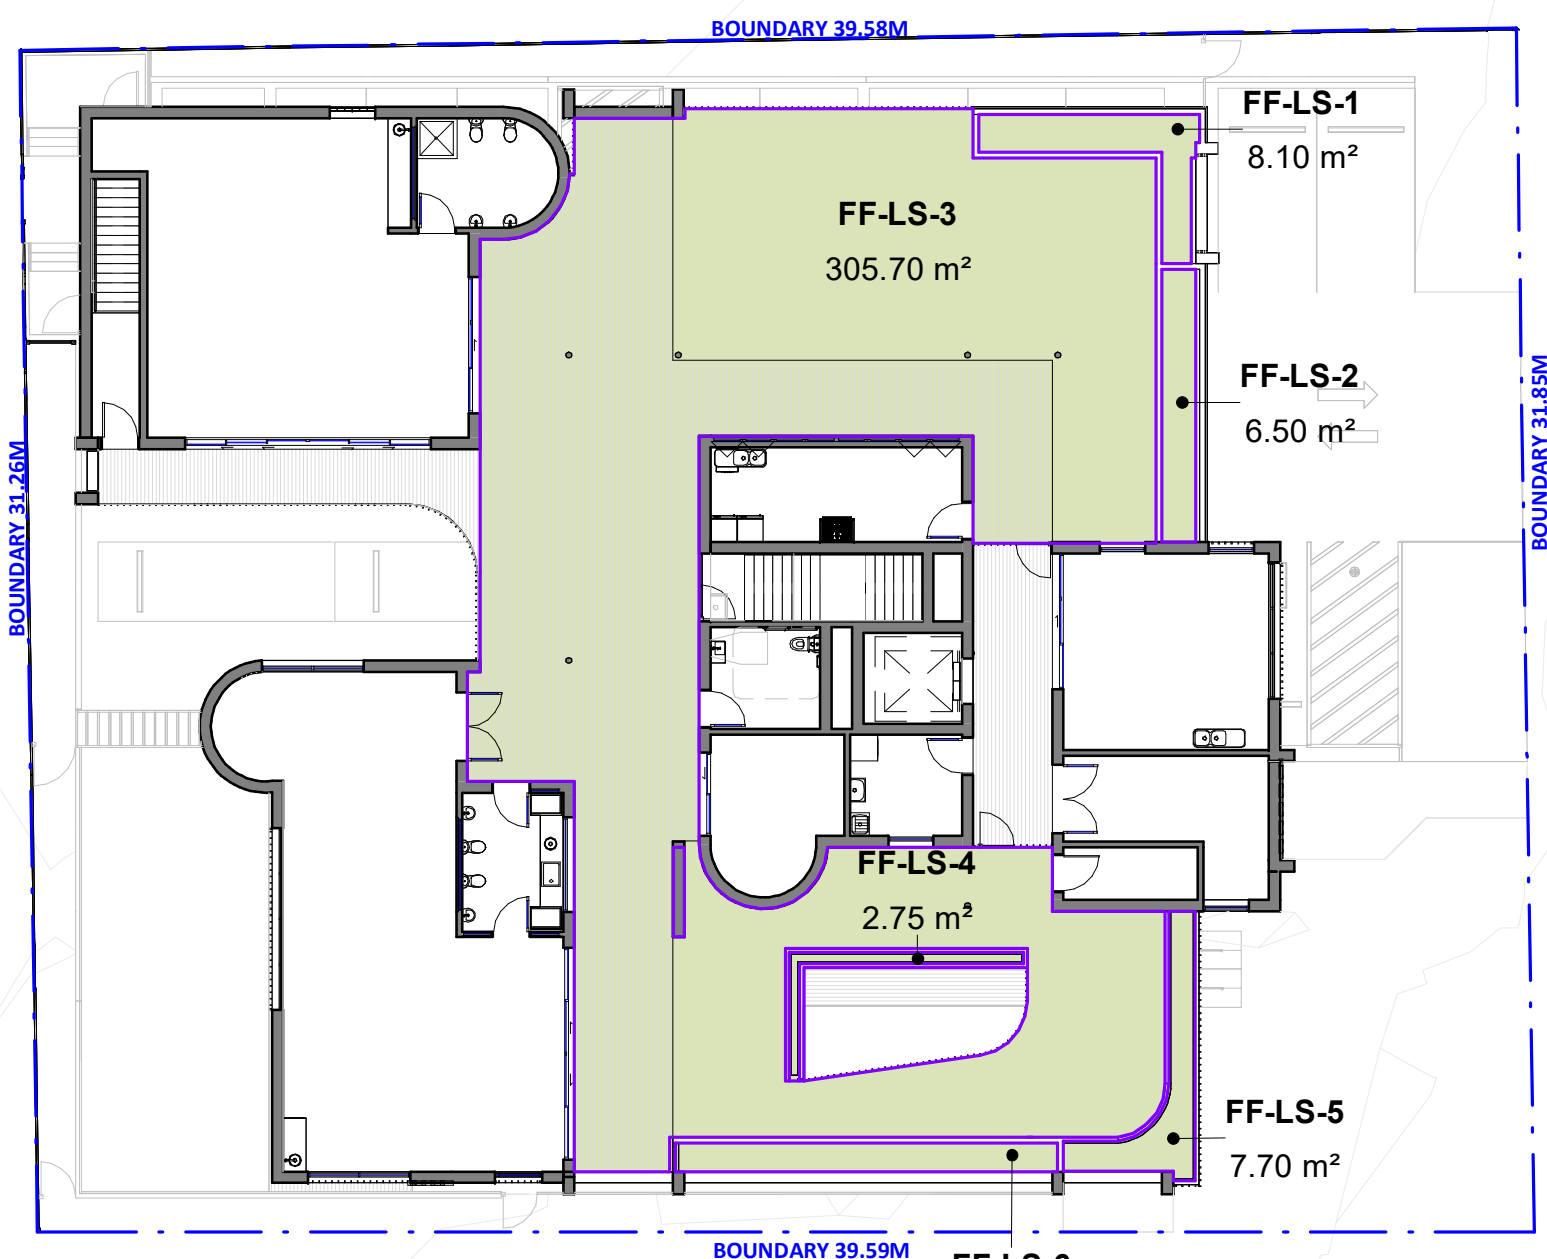

BELMORE ROAD NORTH

④ LANDSCAPE - FIRST FLOOR PLAN  
1 : 200

| DCP - GFA (SITE AREA 1250M²) |         |  |  |
|------------------------------|---------|--|--|
| PERMITTED AREA               | MIN FSR |  |  |
| 625.00 m²                    | 0.5     |  |  |

| PROPOSED - GFA |           |                    |          |
|----------------|-----------|--------------------|----------|
| NAME           | AREA      | LEVEL              | FSR      |
| GF-1           | 178.70 m² | GROUND FLOOR LEVEL | 0.142963 |
| LVL 1-1        | 81.00 m²  | FIRST FLOOR LEVEL  | 0.064788 |
| LVL 1-2        | 93.50 m²  | FIRST FLOOR LEVEL  | 0.074781 |
| LVL 1-3        | 56.50 m²  | FIRST FLOOR LEVEL  | 0.045219 |
| LVL 1-4        | 49.85 m²  | FIRST FLOOR LEVEL  | 0.039874 |
| TOTAL          | 459.55 m² |                    | 0.367625 |

| DCP - LANDSCAPE AREA (SITE AREA 1250M²) |          |  |  |
|-----------------------------------------|----------|--|--|
| MIN LS AREA                             | MIN LS % |  |  |
| 375.00 m²                               | 30%      |  |  |

| PROPOSED - LANDSCAPE AREA |           |       |  |
|---------------------------|-----------|-------|--|
| NAME                      | AREA      | LS %  |  |
| FF-LS-1                   | 8.10 m²   | 0.6%  |  |
| FF-LS-2                   | 6.50 m²   | 0.5%  |  |
| FF-LS-3                   | 305.70 m² | 24.5% |  |
| FF-LS-4                   | 2.75 m²   | 0.2%  |  |
| FF-LS-5                   | 7.70 m²   | 0.6%  |  |
| FF-LS-6                   | 7.60 m²   | 0.6%  |  |
| GF-LS-1                   | 74.75 m²  | 6.0%  |  |
| GF-LS-2                   | 17.75 m²  | 1.4%  |  |
| GF-LS-3                   | 95.55 m²  | 7.6%  |  |
| GF-LS-4                   | 216.35 m² | 17.3% |  |
| GF-LS-5                   | 25.45 m²  | 2.0%  |  |
| TOTAL                     | 768.10 m² | 61.4% |  |

| A                      | 30.05.25        | FOR DEVELOPMENT APPLICATION |
|------------------------|-----------------|-----------------------------|
| ISSUE                  | DATE            | DESCRIPTION                 |
| ASSOCIATED CONSULTANTS |                 |                             |
| ACCESS                 | NCC             |                             |
| ACOUSTIC               | KOKAS ACOUSTICS |                             |
| ARBORIST               | THE ENTS        |                             |
| BCA                    | NCC             |                             |
| LANDSCAPE              | CPS PLANNING    |                             |
| PLANNER                | CPS PLANNING    |                             |
| STORMWATER             | HYTEN           |                             |
| SURVEYOR               | CMS SURVEYOR    |                             |
| TRAFFIC                | PARK TRANSIT    |                             |

- NOTES**
- Any Discrepancies MUST be reported to the Architect.
  - All work to Conform to relevant Australian Standards & Codes as applicable.
  - This drawing is copyright© and must NOT be copied or reused without authority from ArtMade Architects.
  - Contractors to check all dimensions on site prior to commencing Construction.
  - Do not scale from this drawing, use given written dimensions.
  - Drawing not for construction purposes

**CLIENT**  
NSW LAND AND HOUSING CORPORATION

**ARCHITECT**



1507/50 Holt St, Surry Hills NSW 2010  
P: 02 8760 9300 | hello@artmade.com.au | www.artmade.com.au

**© COPYRIGHT**  
The copyright of this drawing together with any other documents prepared by ArtMade Architects (AM) remains the property of AM. AM grants licence for the use of this document for the purpose for which it is intended. This licence is not transferable without permission from AM. AM Nominated Architect Sherif Saad, Registration No. 7867

**PROJECT**

CHILDCARE CENTRE

**PROJECT ADDRESS**

1A TRUMAN AVENUE  
RIVERWOOD, 2210

**SHEET NAME**

CALCULATIONS

**ISSUED FOR DEVELOPMENT APPLICATION**

| Project number | Sheet No. | Issue | Phase |
|----------------|-----------|-------|-------|
| 25777          | DA03.03   | A     | DA    |

| Sheet Size | Scale   | L.G.A.                 |
|------------|---------|------------------------|
| A1         | 1 : 200 | CANTERBURY - BANKSTOWN |

| Drawn By | Checked By | Date     |
|----------|------------|----------|
| RG       | AS/SH      | 30.05.25 |


NOT FOR CONSTRUCTION



1 NORTH ELEVATION - TRUMAN AVE  
1 : 100



2 EAST ELEVATION - BELMORE RD NORTH  
1 : 100

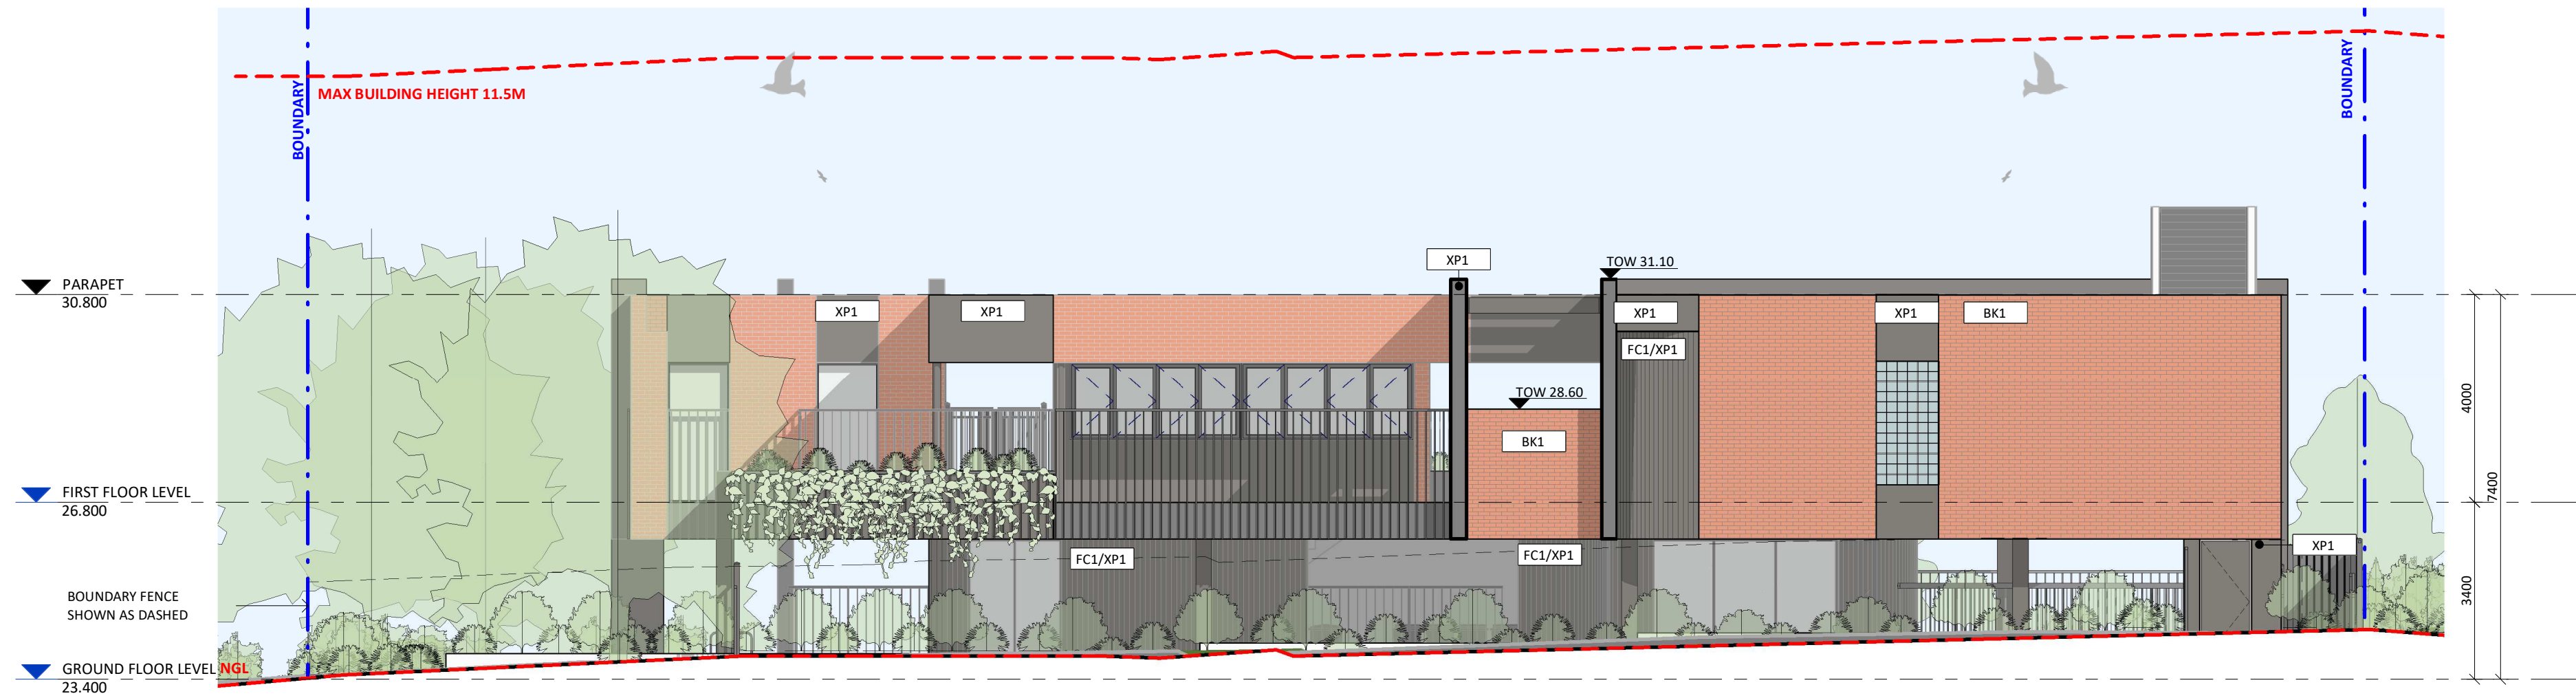

3 WEST ELEVATION  
1 : 100



4 SOUTH ELEVATION  
1 : 100

#### EXTERNAL FINISHES

|         |                                                                                         |
|---------|-----------------------------------------------------------------------------------------|
| CB1     | ROOF<br>COLORBOND<br>COLOUR: SHALE GREY                                                 |
| BK1     | FACE BRICK<br>PGH<br>COLOUR: OPALINE TIGER EYE                                          |
| BK2     | FACE BRICK - HIT & MISS<br>PGH<br>COLOUR: OPALINE TIGER EYE                             |
| FC1/XP1 | FC VERTICAL CLADDING<br>AXON CLADDING OR SIMILAR<br>COLOUR: WALLABY OR SIMILAR<br>(XP1) |
| PC1     | ALUMINIUM WINDOW & DOOR<br>FRAMES<br>DURALLOY POWDERCOAT<br>COLOUR: WALLABY OR SIMILAR  |
| PC2     | PERGOLAS & TRIMS<br>DURALLOY POWDERCOAT<br>COLOUR: WALLABY OR SIMILAR                   |
| XP1     | PAINT (& RENDER WHERE REQ)<br>DULUX<br>COLOUR: WALLABY OR SIMILAR                       |



ARTIST'S IMPRESSION ONLY

NOT FOR CONSTRUCTION

| A                      | 30.05.25 | FOR DEVELOPMENT APPLICATION |
|------------------------|----------|-----------------------------|
| ISSUE                  | DATE     | DESCRIPTION                 |
| ASSOCIATED CONSULTANTS |          |                             |
| ACCESS                 | NCC      | KOKIAS ACOUSTICS            |
| ACOUSTIC               | NCC      | THE ENTS                    |
| ARBORIST               | NCC      | CPS PLANNING                |
| BCA                    | NCC      | CPS PLANNING                |
| LANDSCAPE              | NCC      | CPS PLANNING                |
| PLANNER                | NCC      | CPS PLANNING                |
| STORMWATER             | NCC      | CPS PLANNING                |
| SURVEYOR               | NCC      | CPS PLANNING                |
| TRAFFIC                | NCC      | CPS PLANNING                |

|   |  |  |
|---|--|--|
| NOTES   |  |  |
| • Any Discrepancies MUST be reported to the Architect.                                                   |  |  |
| • All work to Conform to relevant Australian Standards & Codes as applicable.                            |  |  |
| • This drawing is copyright© and must NOT be copied or reused without authority from ArtMade Architects. |  |  |
| • Contractors to check all dimensions on site prior to commencing Construction.                          |  |  |
| • Do not scale from this drawing, use given written dimensions.                                          |  |  |
| • Drawing not for construction purposes                                                                  |  |  |

|        |  |                                  |
|--------|--|----------------------------------|
| CLIENT |  | NSW LAND AND HOUSING CORPORATION |
|--------|--|----------------------------------|

|           |
|-----------|
| ARCHITECT |
|-----------|



1507/50 Holt St, Surry Hills NSW 2010  
P: 02 8760 9300 | hello@artmade.com.au | www.artmade.com.au

© COPYRIGHT  
The copyright of this drawing together with any other documents prepared by ArtMade Architects (AM) remains the property of AM. AM grants licence for the use of this document for the purpose for which it is intended. This licence is not transferable without permission from AM. AM Nominated Architect Sheriff Saad. Registration No. 7867

|         |
|---------|
| PROJECT |
|---------|

CHILDCARE CENTRE

|                 |
|-----------------|
| PROJECT ADDRESS |
|-----------------|

1A TRUMAN AVENUE  
RIVERWOOD, 2210

|            |
|------------|
| SHEET NAME |
|------------|

EXTERNAL ELEVATIONS & FINISHES

|                                    |  |  |  |
|------------------------------------|--|--|--|
| ISSUED FOR DEVELOPMENT APPLICATION |  |  |  |
|------------------------------------|--|--|--|

|                |           |       |       |
|----------------|-----------|-------|-------|
| Project number | Sheet No. | Issue | Phase |
|----------------|-----------|-------|-------|


|       |         |   |    |
|-------|---------|---|----|
| 25777 | DA04.01 | A | DA |
|-------|---------|---|----|

|            |       |        |
|------------|-------|--------|
| Sheet Size | Scale | L.G.A. |
|------------|-------|--------|


|    |         |                        |
|----|---------|------------------------|
| A1 | 1 : 100 | CANTERBURY - BANKSTOWN |
|----|---------|------------------------|

|          |            |      |
|----------|------------|------|
| Drawn By | Checked By | Date |
|----------|------------|------|


|    |       |          |
|----|-------|----------|
| RG | AS/SH | 30.05.25 |
|----|-------|----------|

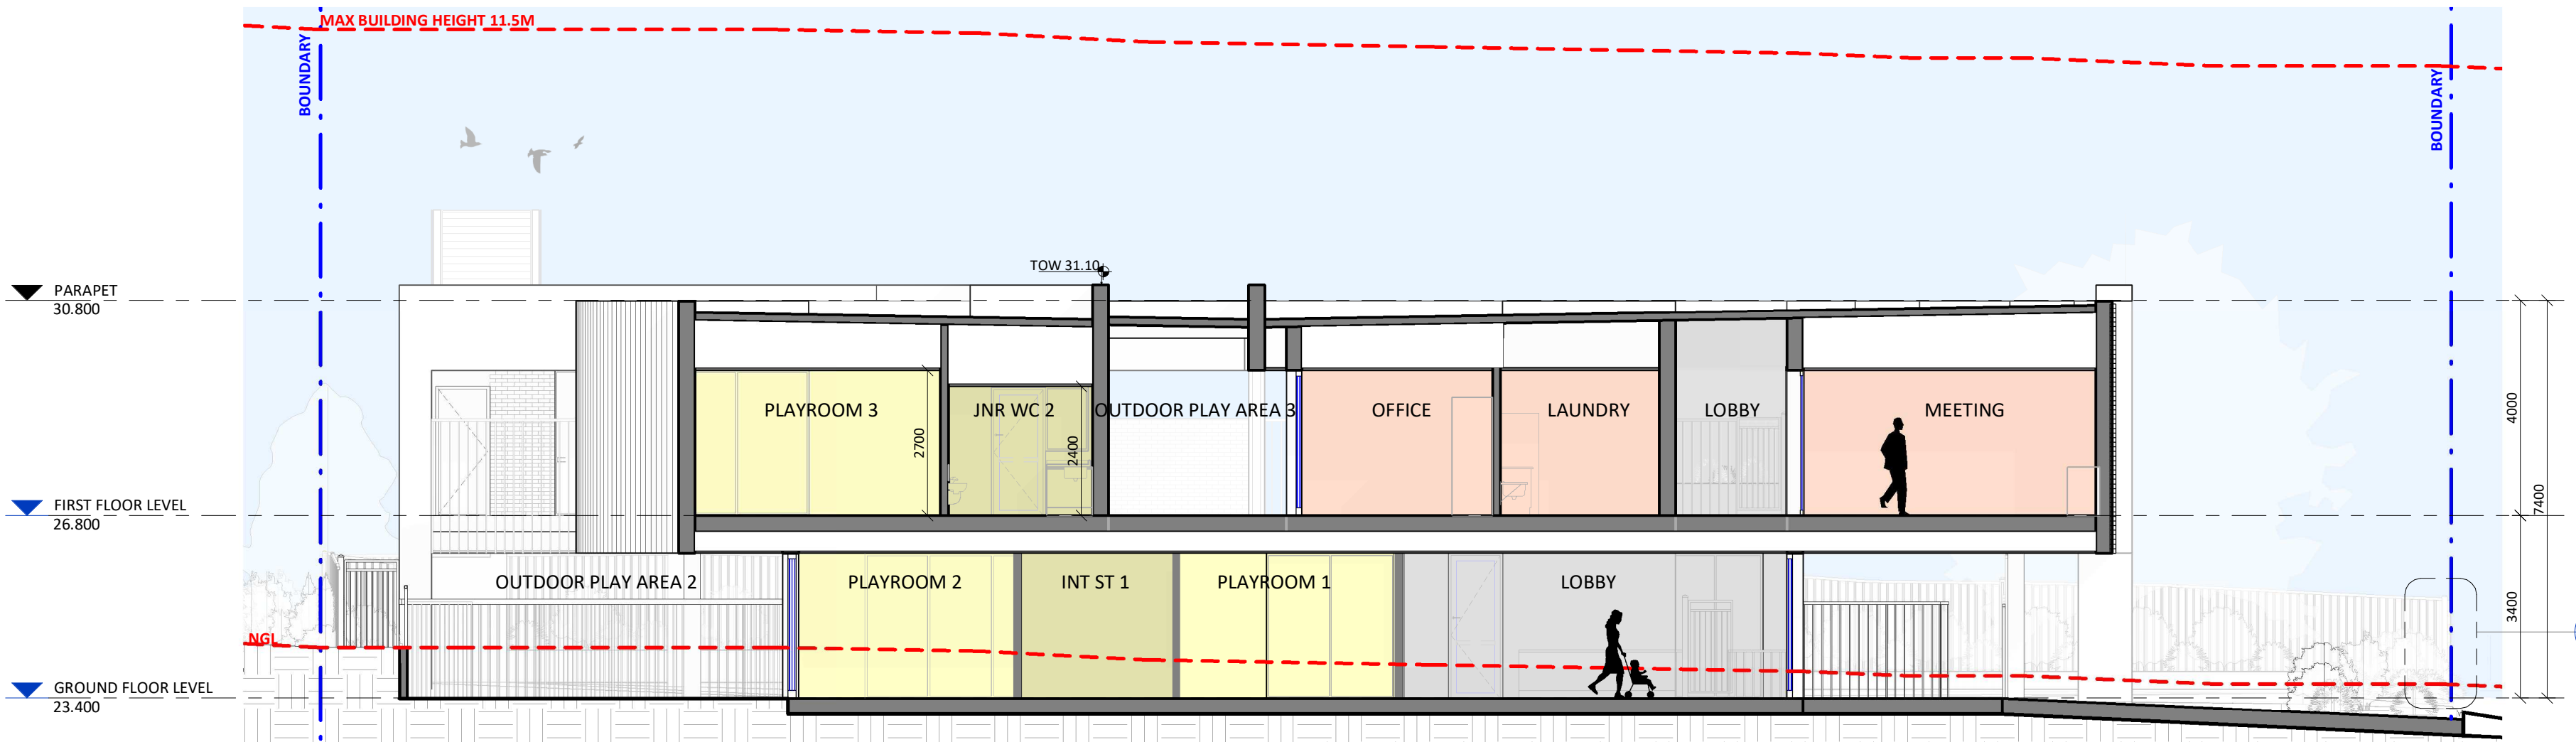


A SECTION A  
1:100

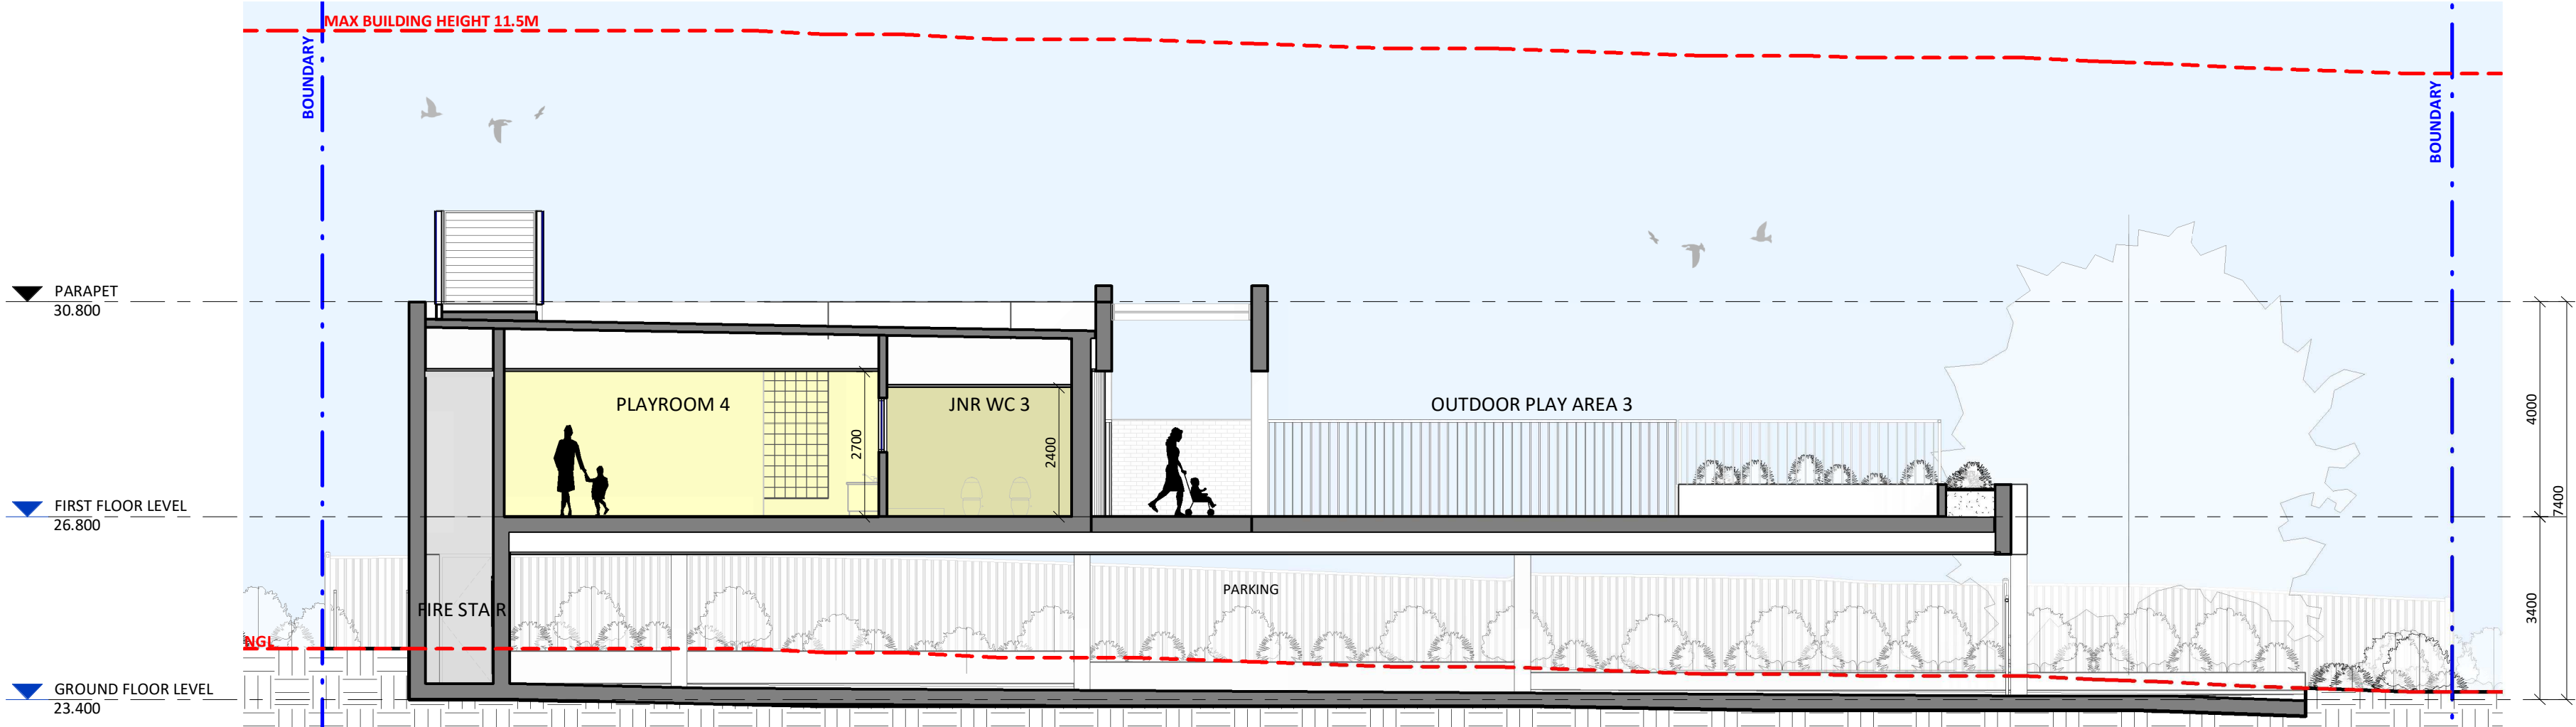


B SECTION B  
1:100

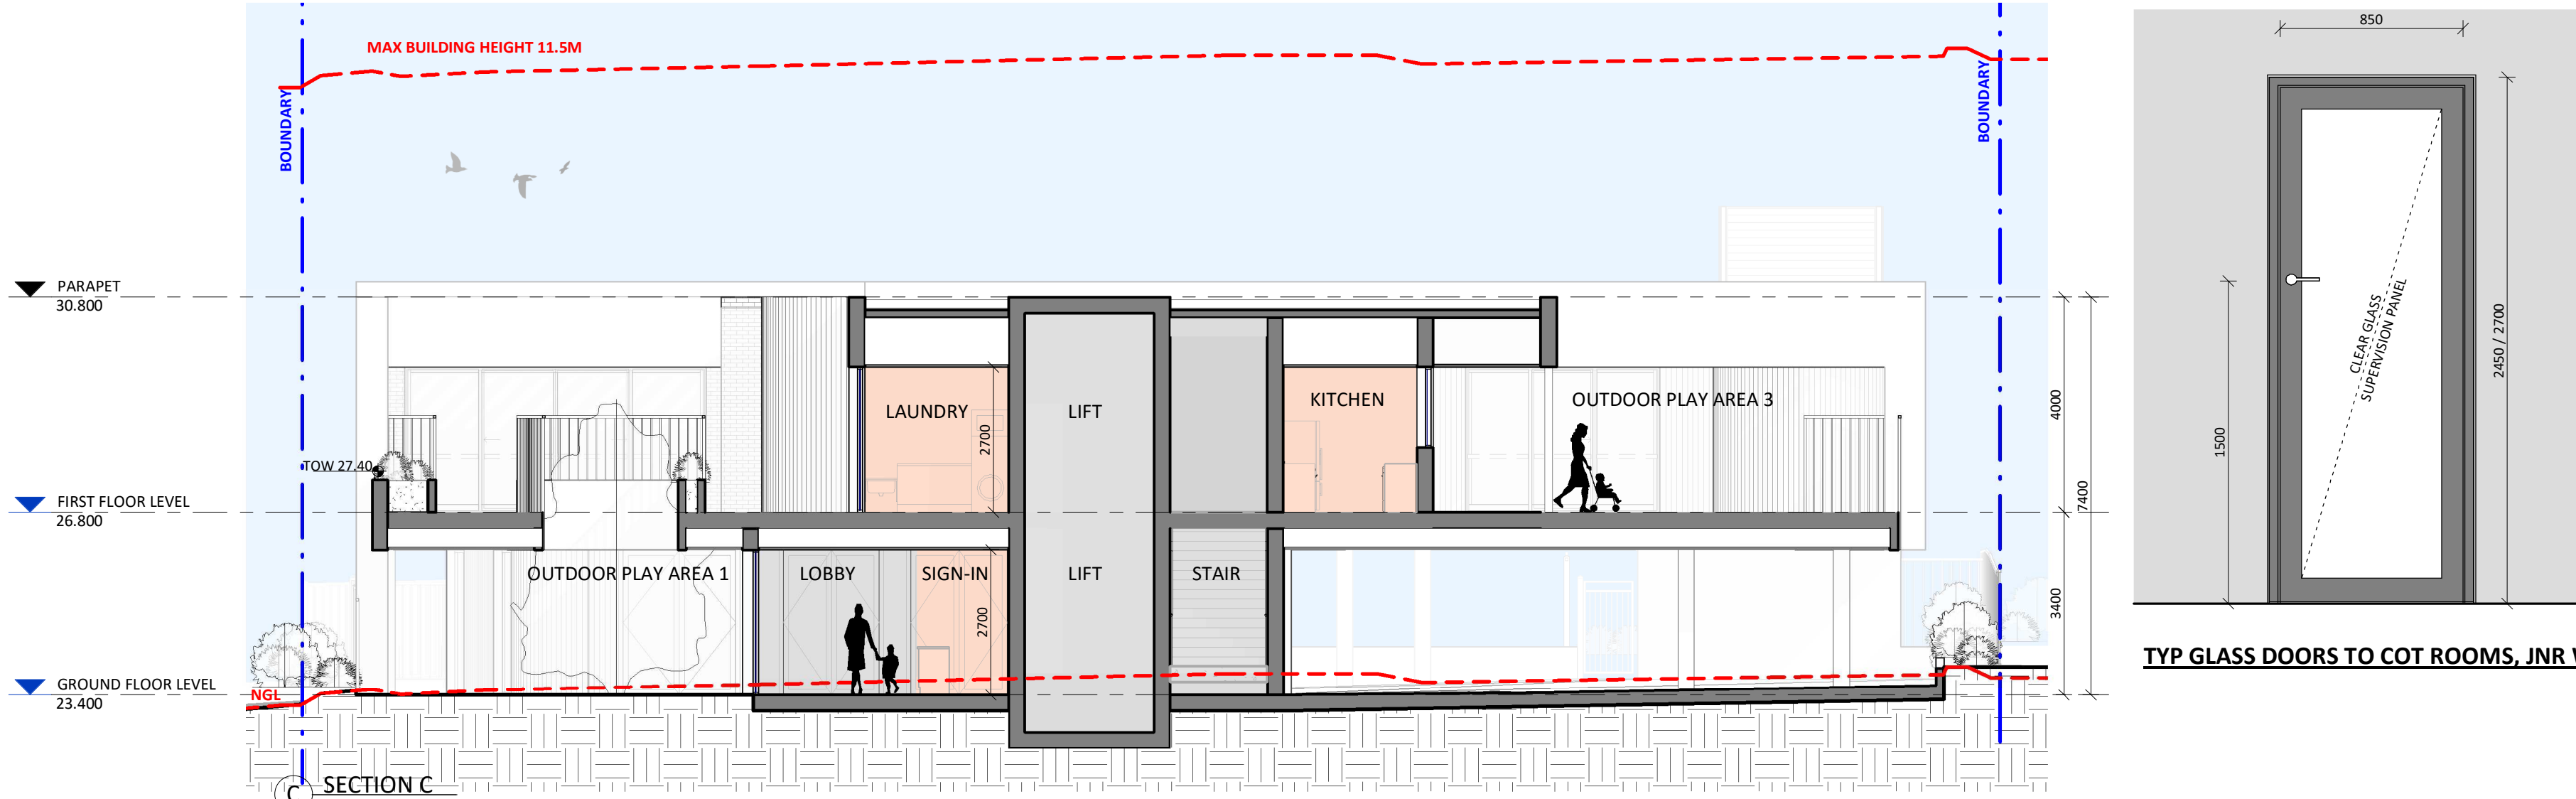


C SECTION C  
1:100

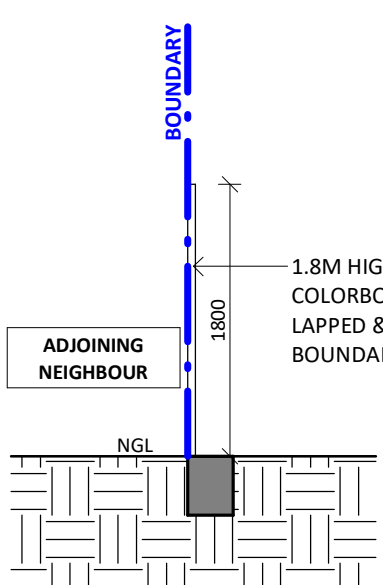


D1 TYP. BOUNDARY FENCE DETAIL 1  
1:50

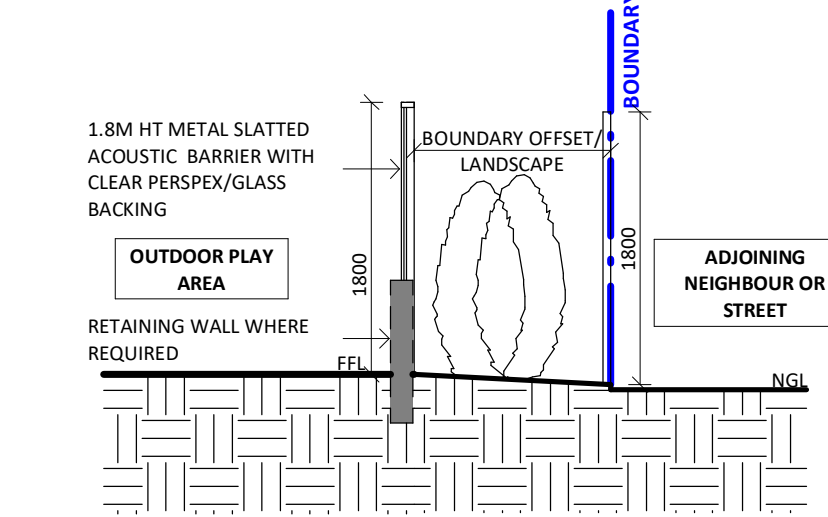


D2 TYP. ACOUSTIC BARRIER DETAIL 2  
1:50

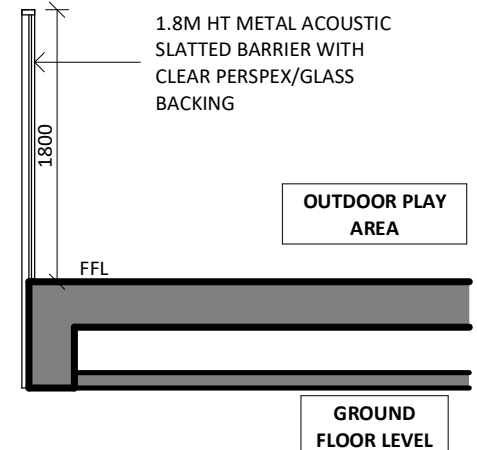


D3 TYP. ACOUSTIC BARRIER DETAIL 3  
1:50

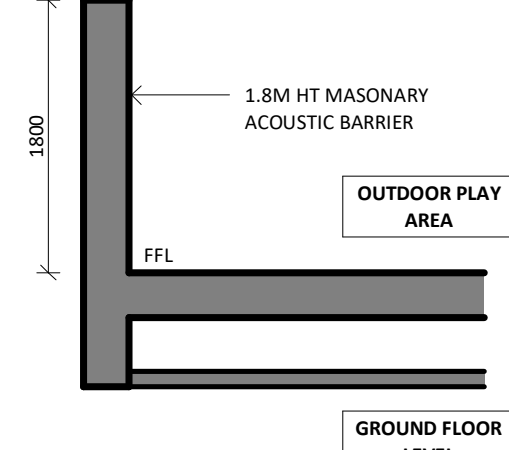

D4 TYP. ACOUSTIC BARRIER DETAIL 4  
1:50

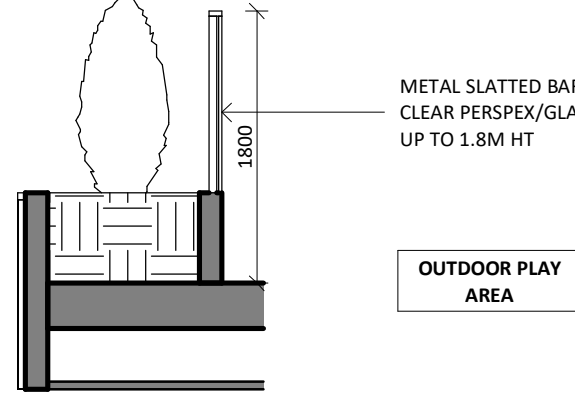


D5 TYP. ACOUSTIC BARRIER DETAIL 5  
1:50

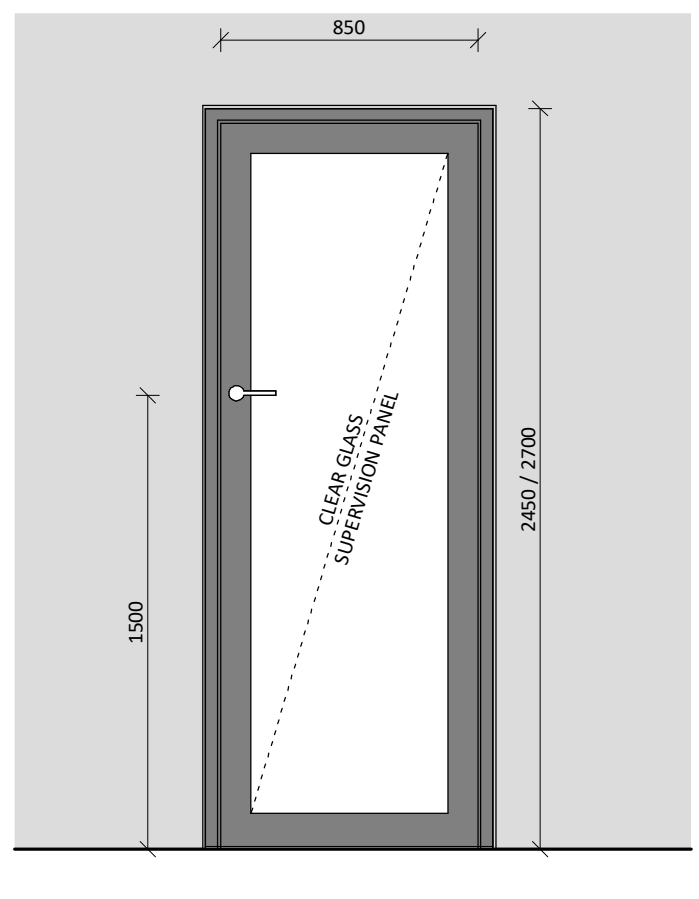


TYP GLASS DOORS TO COT ROOMS, JNR WC



11.5M HEIGHT PLANE DIAGRAM

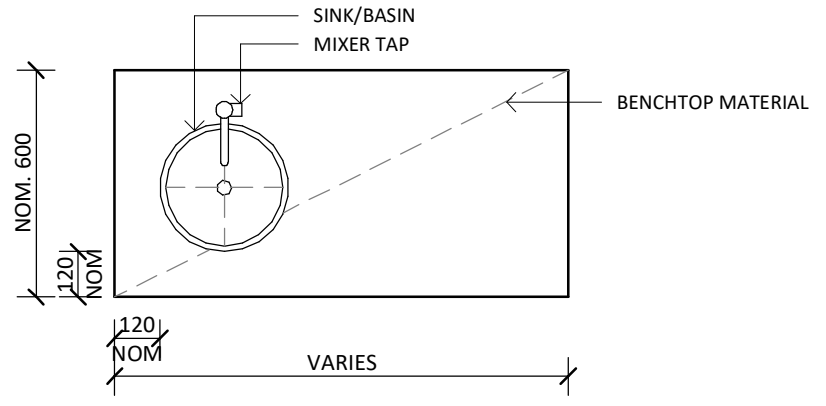

TYPICAL CRAFT SINK - PLAN

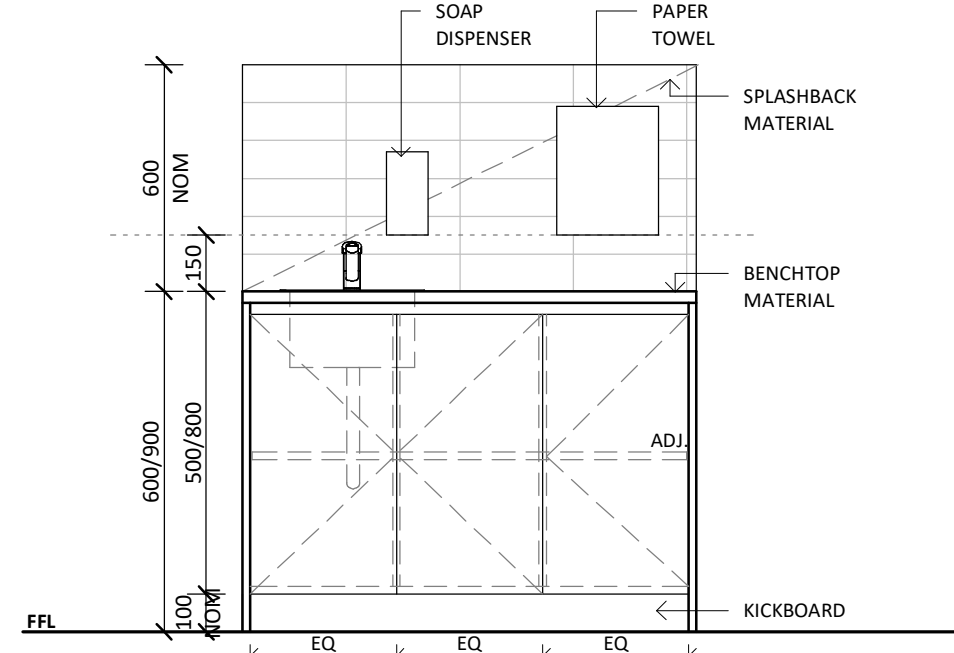


TYPICAL CRAFT SINK - ELEVATION


NOTE: PROVIDE MAGNETIC CHILDPROOF LOCKS TO ALL CABINETS IN INDOOR PLAY AREA (CRAFT SINKS & BOTTLE PREP.)



NOTE: SIMILAR CRAFT SINK. IMAGE FOR JOINERY REFERENCE ONLY

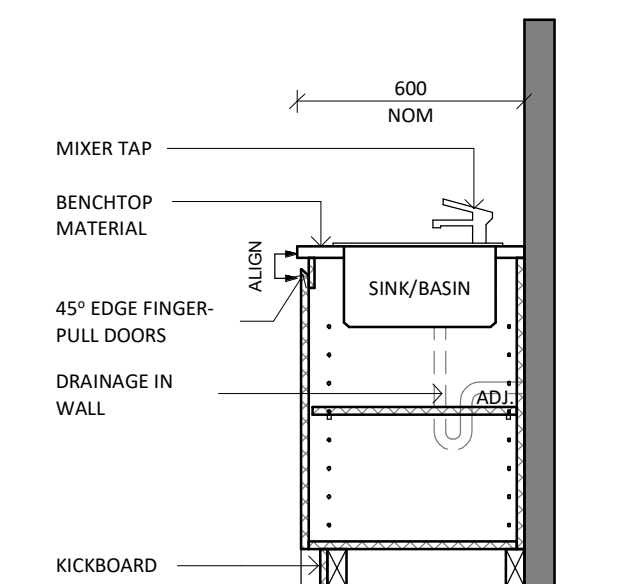


TYPICAL CRAFT SINK - SECTION

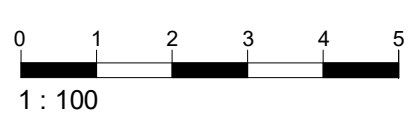

| A                      | 30.05.25     | FOR DEVELOPMENT APPLICATION |
|------------------------|--------------|-----------------------------|
| ISSUE                  | DATE         | DESCRIPTION                 |
| ASSOCIATED CONSULTANTS |              |                             |
| ACCESS                 | NCC          | KOKAS ACOUSTICS             |
| ARBORIST               | BCA          | THE ENTS                    |
| LANDSCAPE              | NCC          | CPS PLANNING                |
| PLANNER                | CPS PLANNING | HYTEN                       |
| STORMWATER             | CMS SURVEYOR | PARK TRANSIT                |
| SURVEYOR               |              |                             |
| TRAFFIC                |              |                             |

- NOTES**
- Any discrepancies MUST be reported to the Architect.
  - All work to conform to relevant Australian Standards & Codes as applicable.
  - This drawing is copyright© and must NOT be copied or reused without authority from ArtMade Architects.
  - Contractors to check all dimensions on site prior to commencing construction.
  - Do not scale from this drawing, use given written dimensions.
  - Drawing not for construction purposes.

**CLIENT**  
NSW LAND AND HOUSING CORPORATION

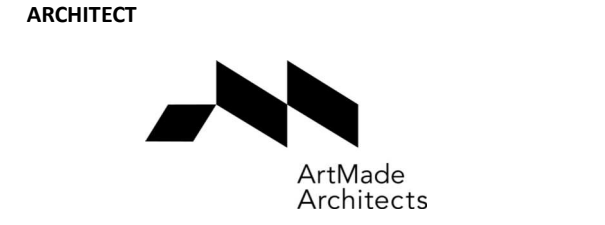

1507/50 Holt St, Surry Hills NSW 2010  
P: 02 8760 9300 | hello@artmade.com.au | www.artmade.com.au

**© COPYRIGHT**  
The copyright of this drawing together with any other documents prepared by ArtMade Architects (AM) remains the property of AM. AM grants licence for the use of this document for the purpose for which it is intended. This licence is not transferable without permission from AM. AM Nominated Architect Sherif Saad. Registration No. 7867

**PROJECT**  
CHILDCARE CENTRE


**PROJECT ADDRESS**  
1A TRUMAN AVENUE  
RIVERWOOD, 2210

**SHEET NAME**  
SECTIONS, HEIGHT DIAGRAM & TYPICAL DETAILS


| ISSUED FOR DEVELOPMENT APPLICATION |           |       |       |
|------------------------------------|-----------|-------|-------|
| Project number                     | Sheet No. | Issue | Phase |
| 25777                              | DA05.01   | A     | DA    |

| Sheet Size | Scale        | L.G.A.                 |
|------------|--------------|------------------------|
| A1         | As indicated | CANTERBURY - BANKSTOWN |
| Drawn By   | Checked By   | Date                   |
| RG         | AS/SH        | 30.05.25               |


NOT FOR CONSTRUCTION

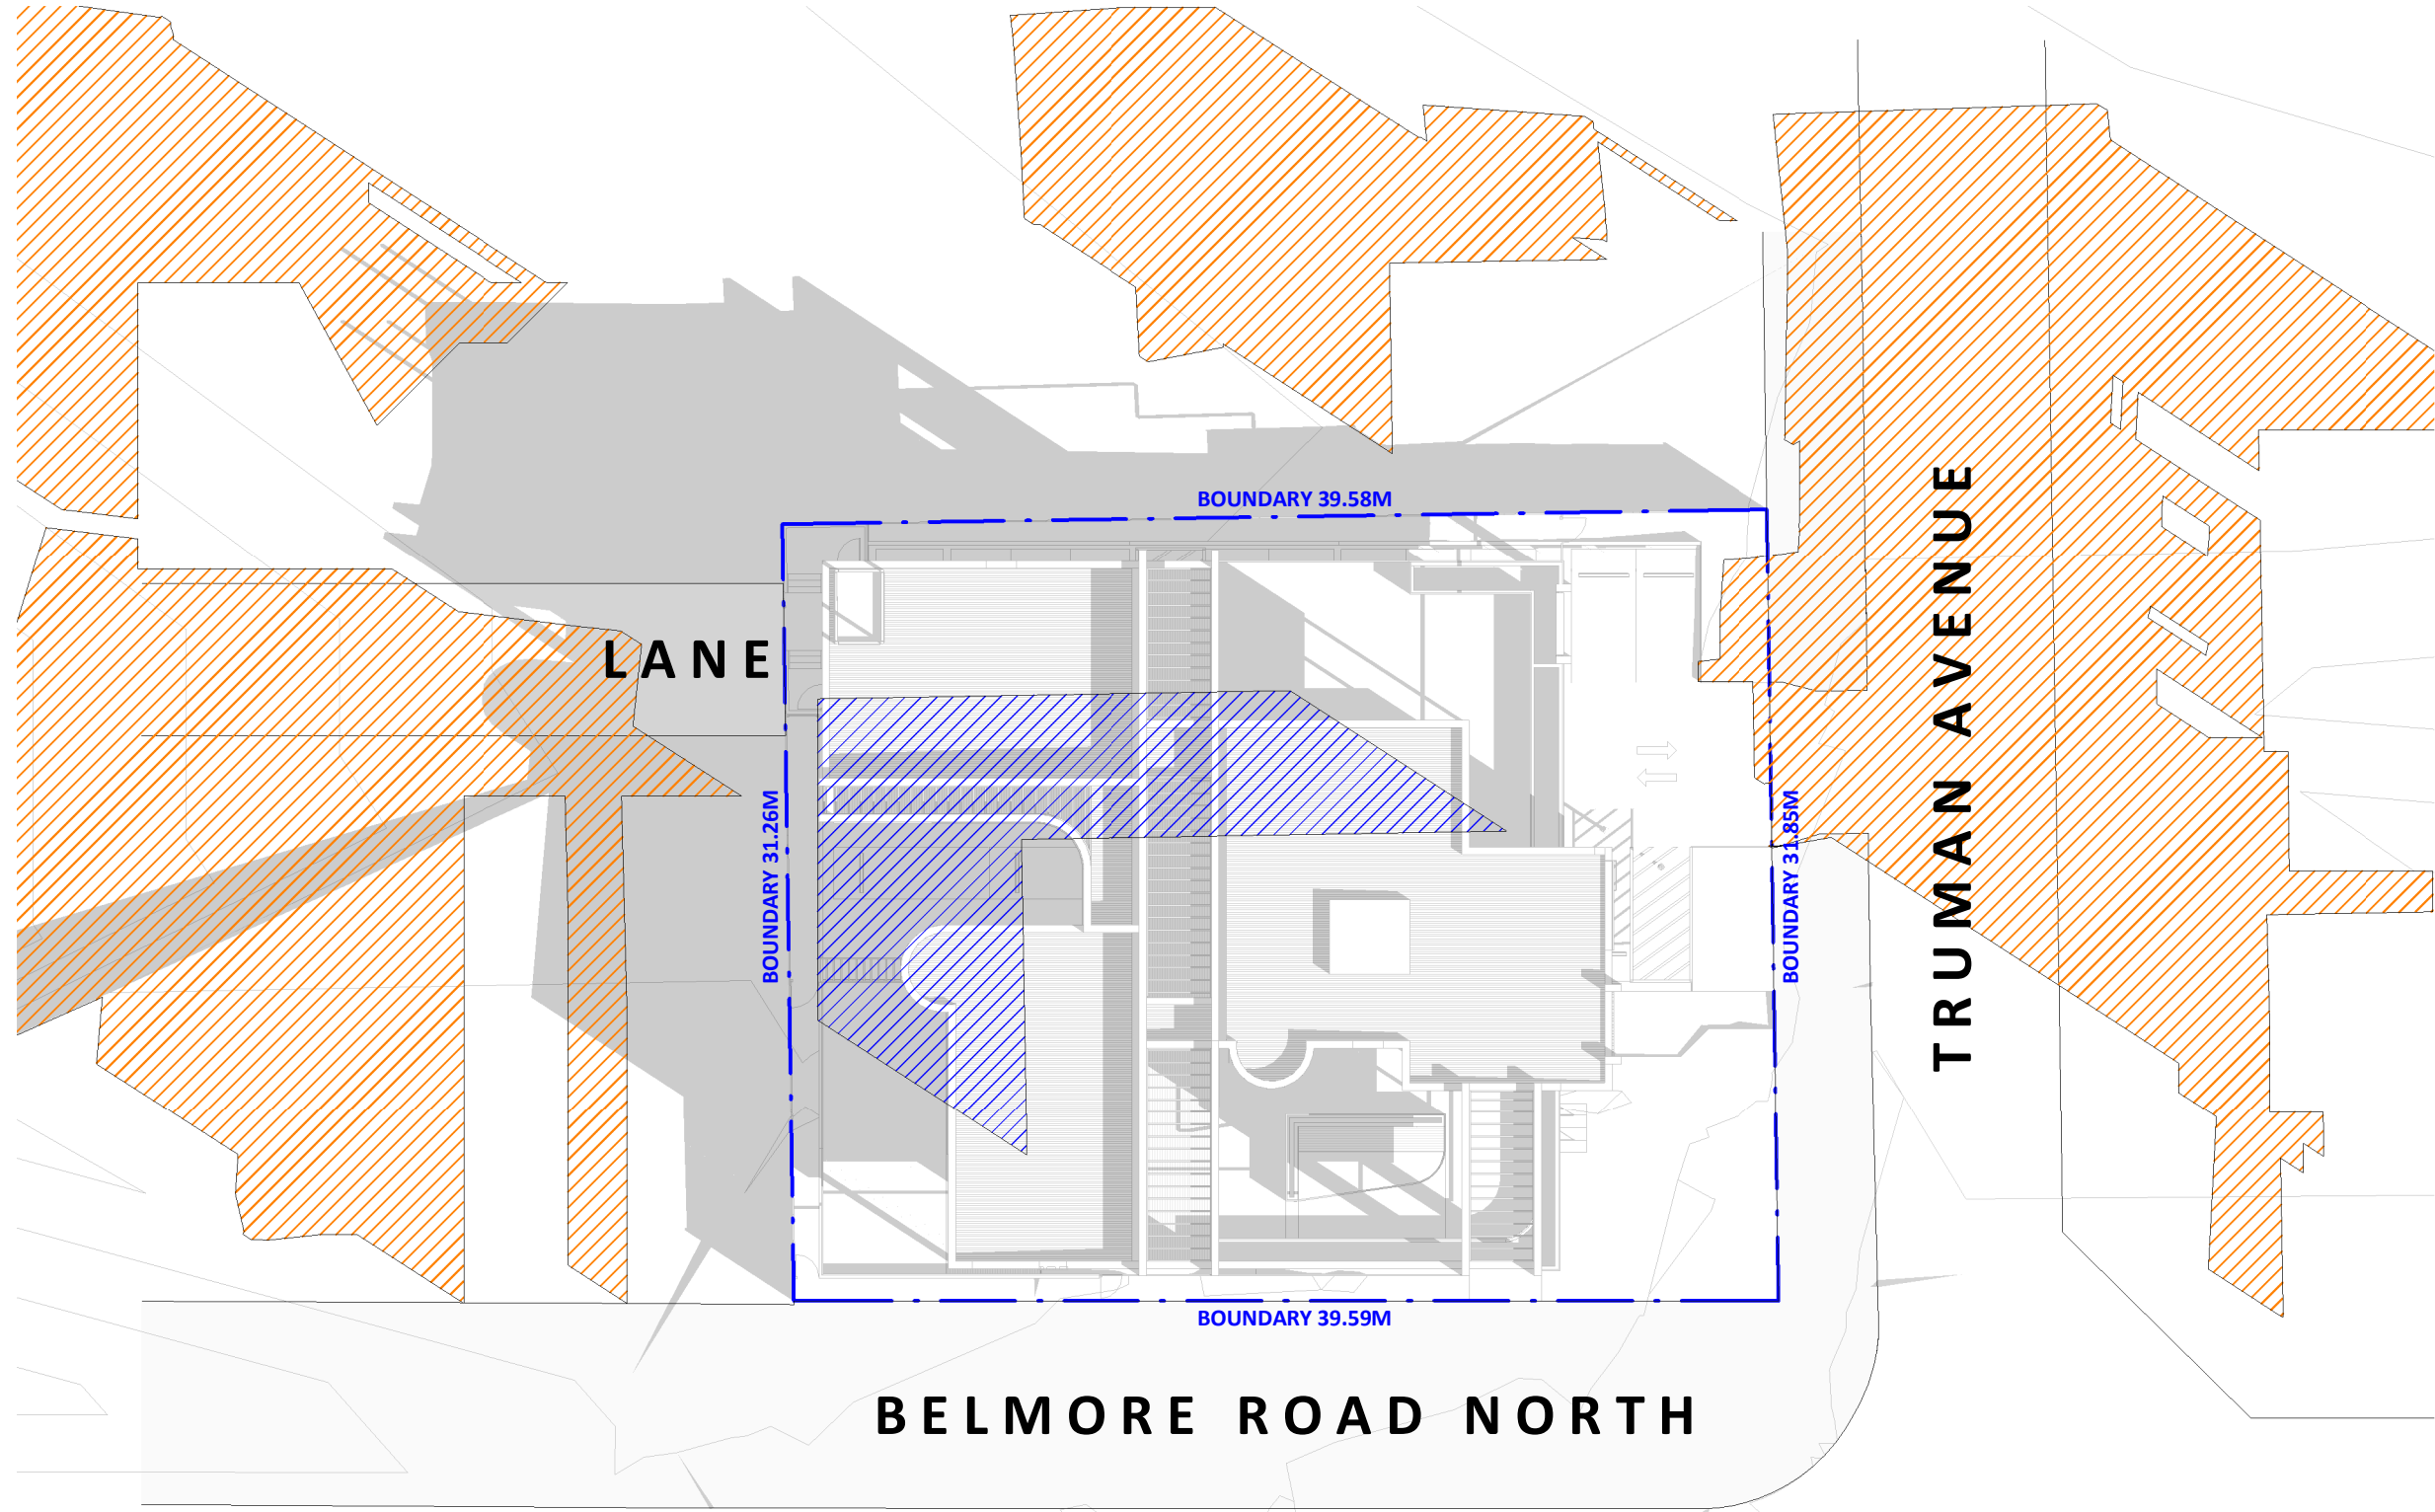

1 WINTER SOLSTICE - 21 JUNE - 9AM  
1:300

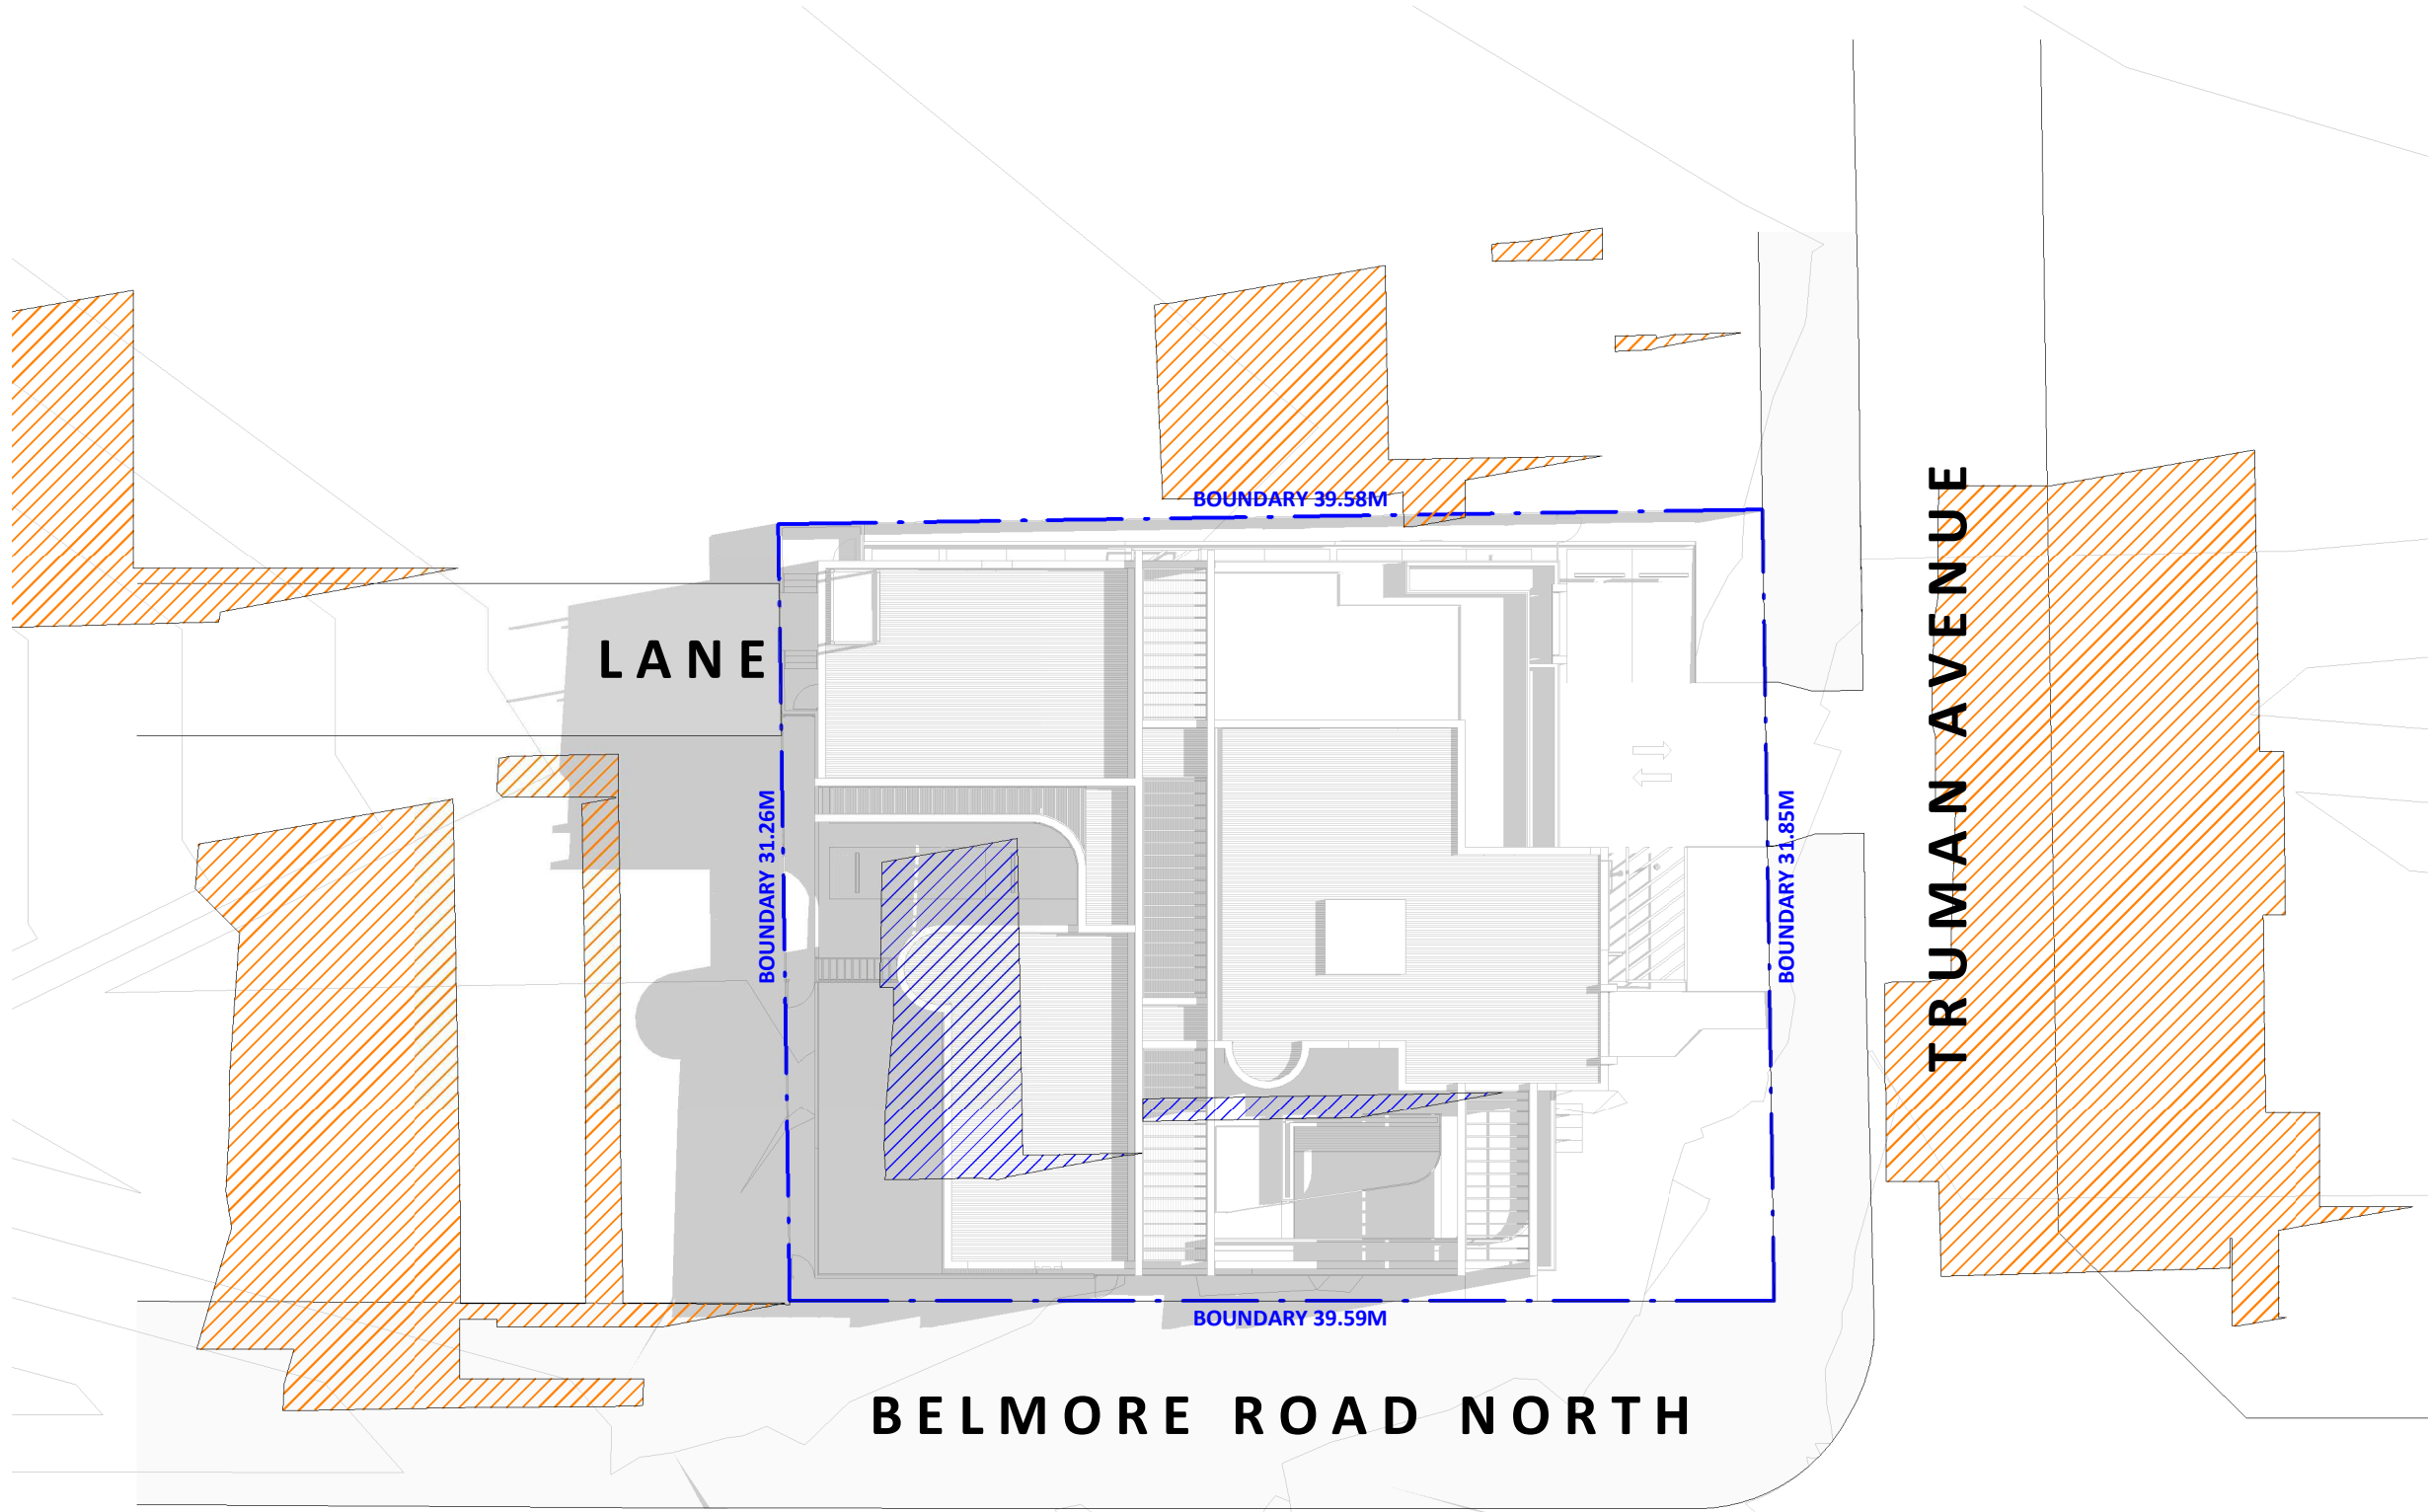

2 WINTER SOLSTICE - 21 JUNE - 12PM  
1:300

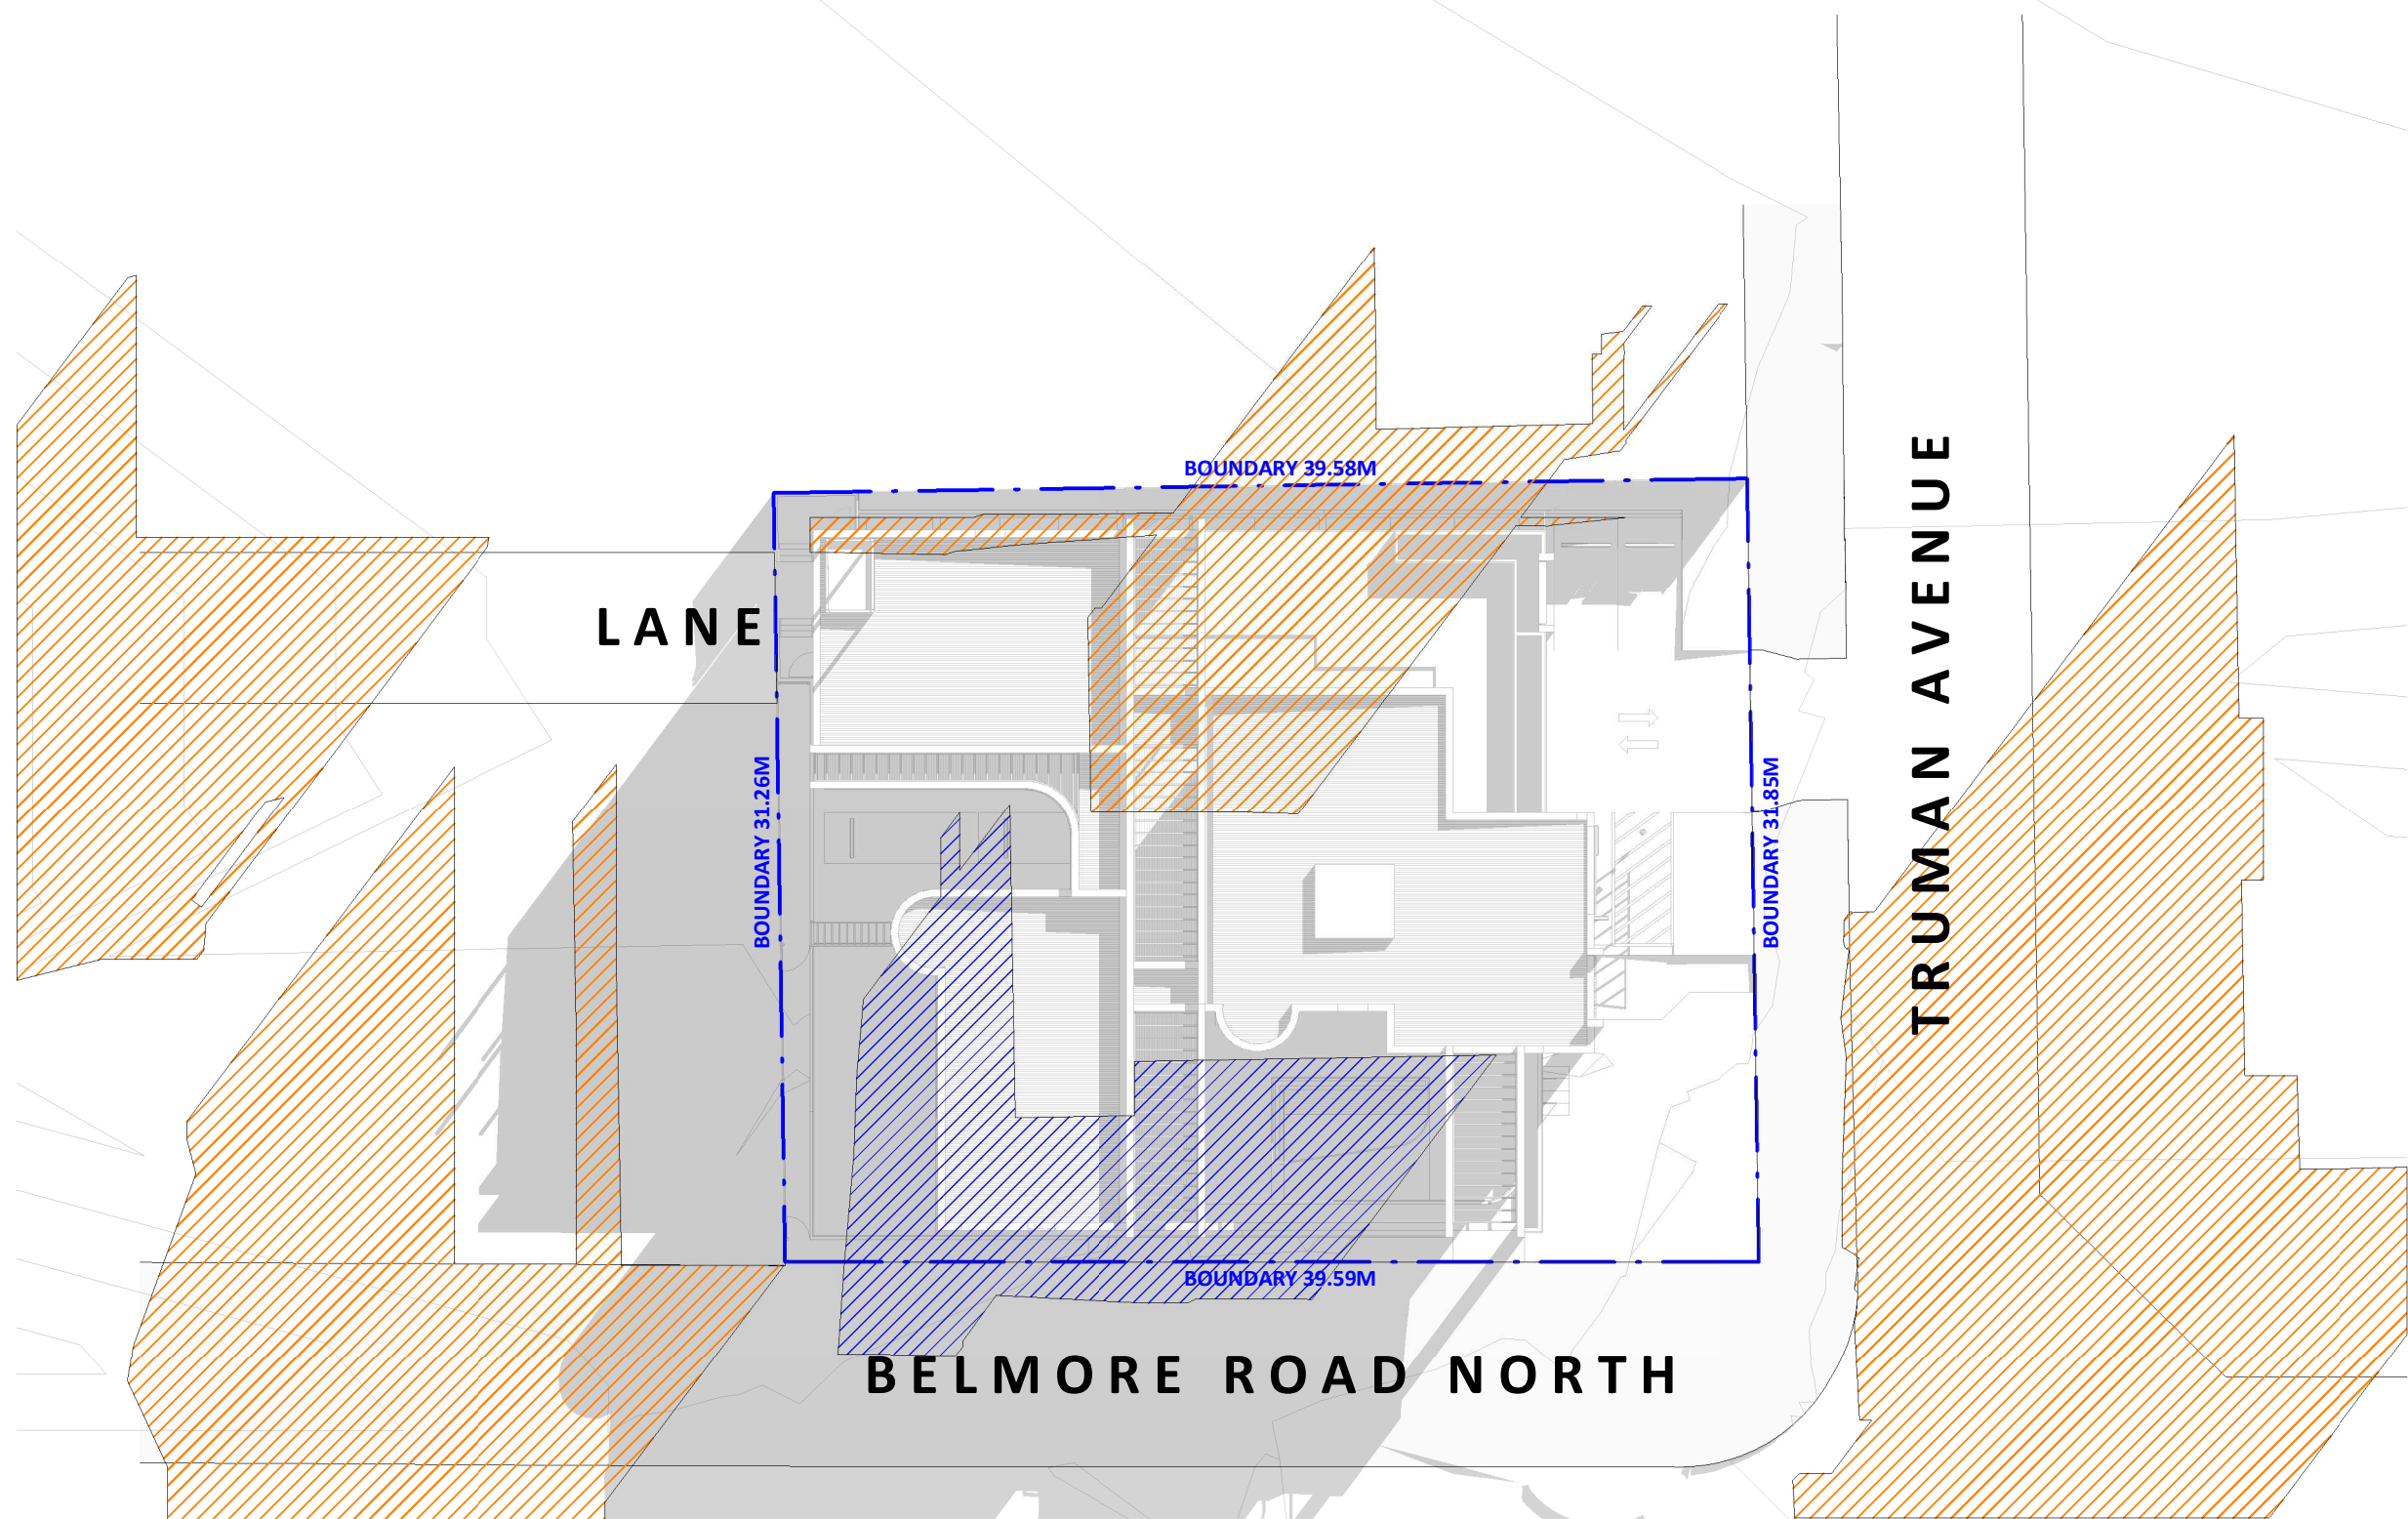

3 WINTER SOLSTICE - 21 JUNE - 3PM  
1:300



#### LEGEND

- NEIGHBOUR SHADOW
- EXISTING SHADOW
- PROPOSED SHADOW

| A                      | 30.05.25         | FOR DEVELOPMENT APPLICATION |
|------------------------|------------------|-----------------------------|
| ISSUE                  | DATE             | DESCRIPTION                 |
| ASSOCIATED CONSULTANTS |                  |                             |
| ACCESS                 | NCC              |                             |
| ACOUSTIC               | KOKIAS ACOUSTICS |                             |
| ARBORIST               | THE ENTS         |                             |
| BCA                    | NCC              |                             |
| LANDSCAPE              | CPS PLANNING     |                             |
| PLANNER                | CPS PLANNING     |                             |
| STORMWATER             | HYTEN            |                             |
| SURVEYOR               | CMS SURVEYOR     |                             |
| TRAFFIC                | PARK TRANSIT     |                             |

- NOTES**
- Any Discrepancies MUST be reported to the Architect.
  - All work to Conform to relevant Australian Standards & Codes as applicable.
  - This drawing is copyright© and must NOT be copied or reused without authority from ArtMade Architects.
  - Contractors to check all dimensions on site prior to commencing Construction.
  - Do not scale from this drawing, use given written dimensions.
  - Drawing not for construction purposes.

#### CLIENT

NSW LAND AND HOUSING CORPORATION

#### ARCHITECT



1507/50 Holt St, Surry Hills NSW 2010  
P: 02 8760 9300 | hello@artmade.com.au | www.artmade.com.au

#### © COPYRIGHT

The copyright of this drawing together with any other documents prepared by ArtMade Architects (AM) remains the property of AM. AM grants licence for the use of this document for the purpose for which it is intended. This license is not transferable without permission from AM. AM Nominated Architect Sherif Saad. Registration No. 7867

#### PROJECT

CHILDCARE CENTRE

#### PROJECT ADDRESS

1A TRUMAN AVENUE  
RIVERWOOD, 2210

#### SHEET NAME

SHADOW DIAGRAMS

#### ISSUED FOR DEVELOPMENT APPLICATION

| Project number | Sheet No. | Issue | Phase |
|----------------|-----------|-------|-------|
| 25777          | DA06.01   | A     | DA    |


| Sheet Size | Scale        | L.G.A.                 |
|------------|--------------|------------------------|
| A1         | As indicated | CANTERBURY - BANKSTOWN |

| Drawn By | Checked By | Date     |
|----------|------------|----------|
| RG       | AS/SH      | 30.05.25 |


NOT FOR CONSTRUCTION



1 VIEW FROM SUN - 21 JUNE 9AM

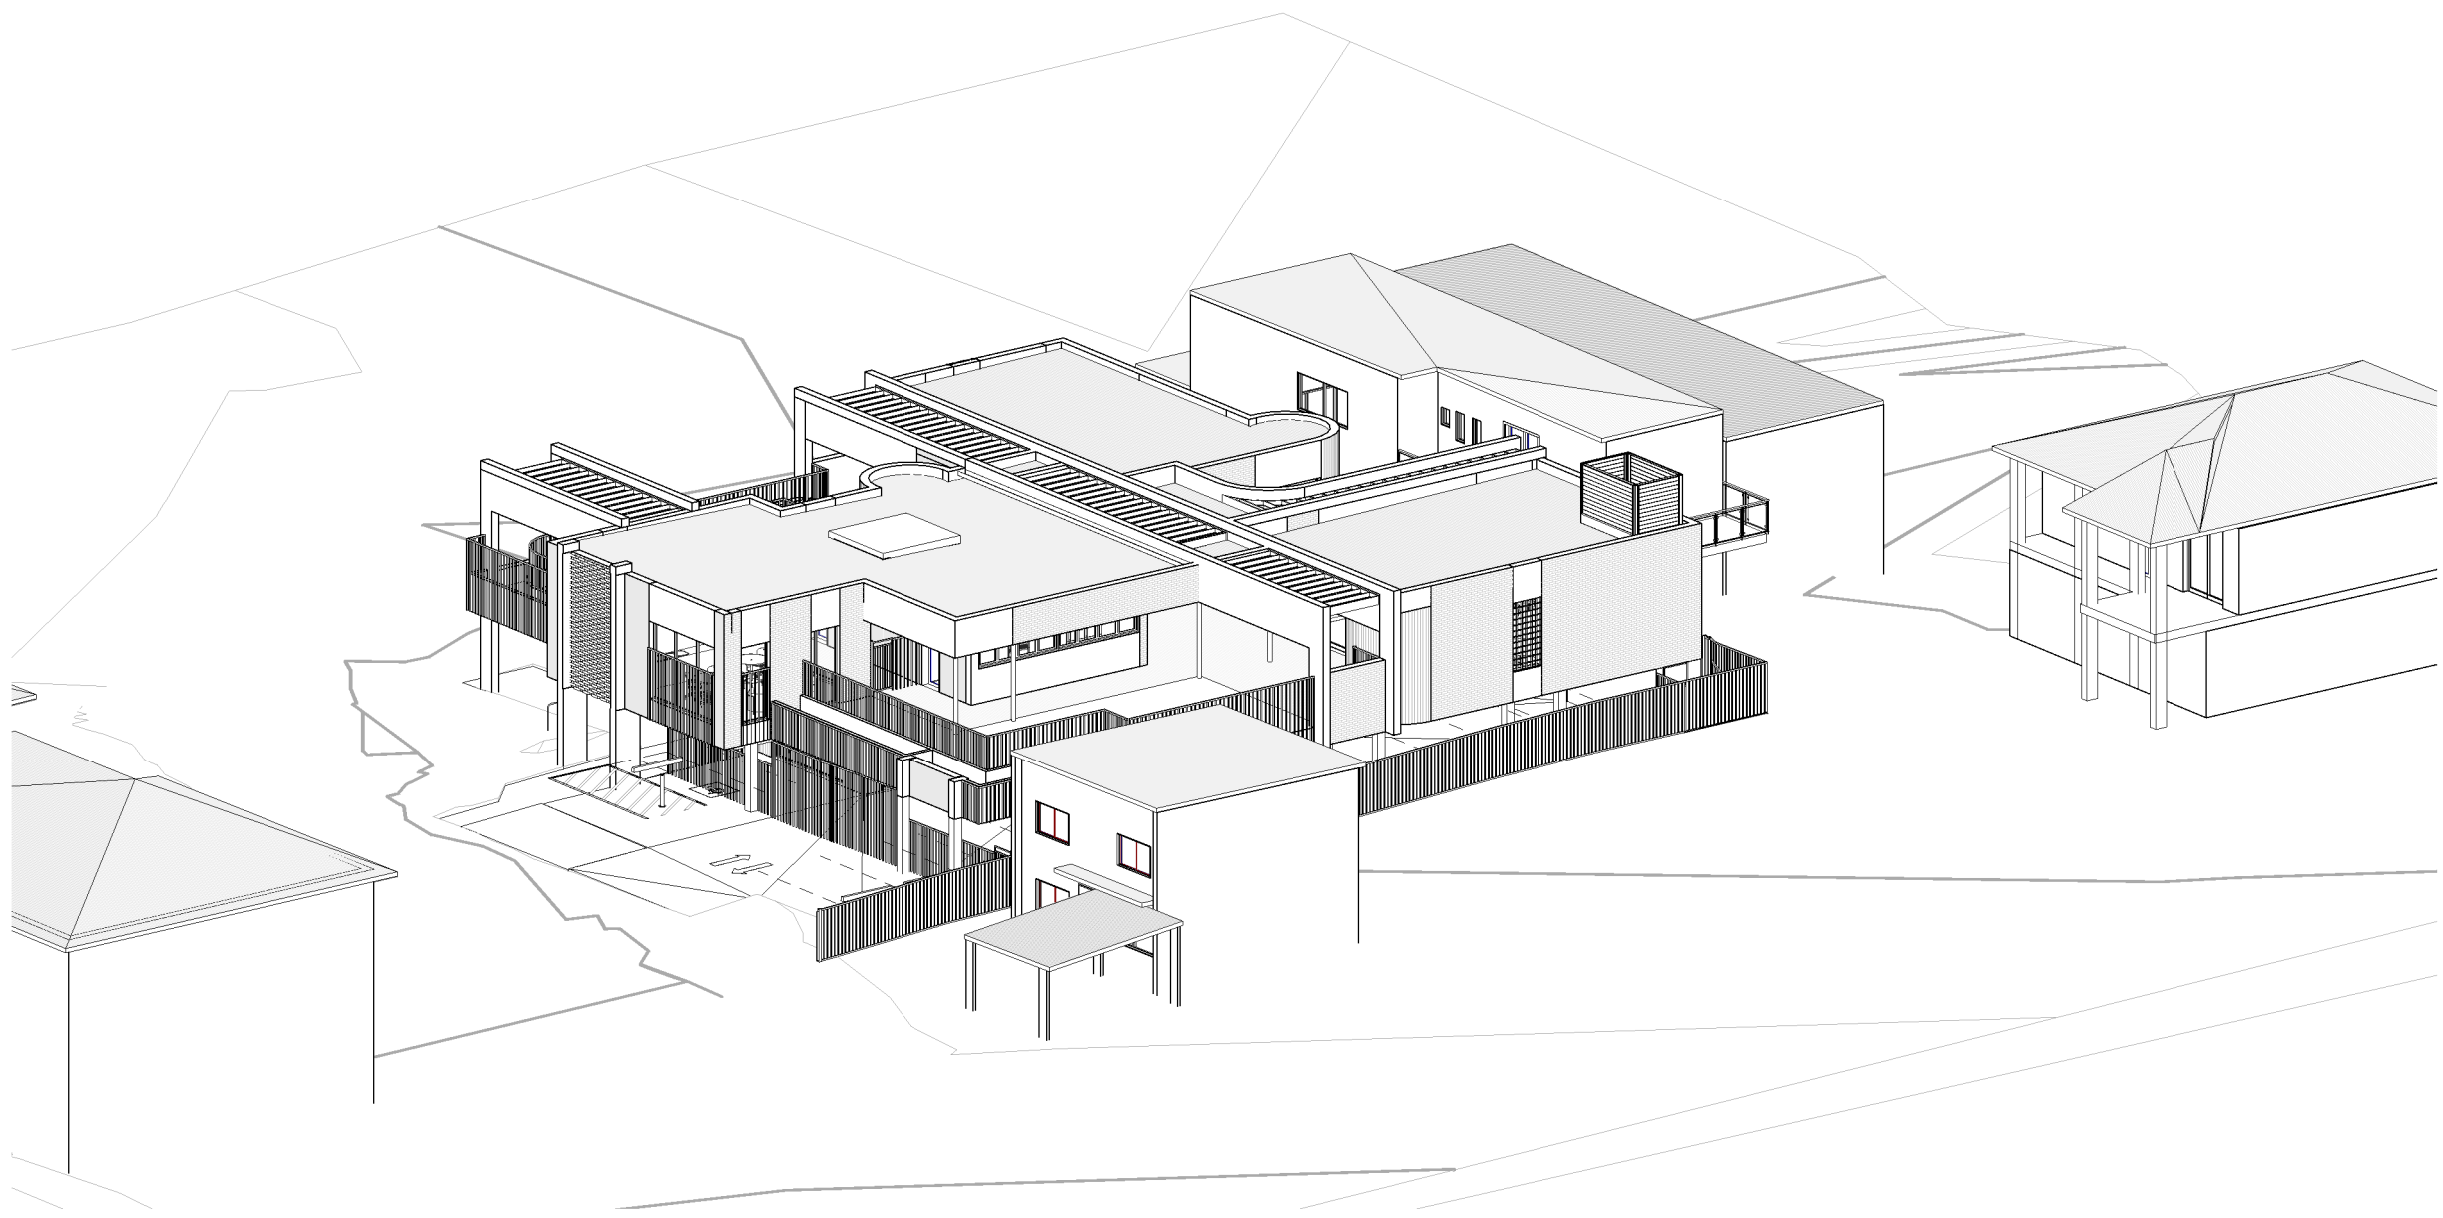



3 VIEW FROM SUN - 21 JUNE 3PM

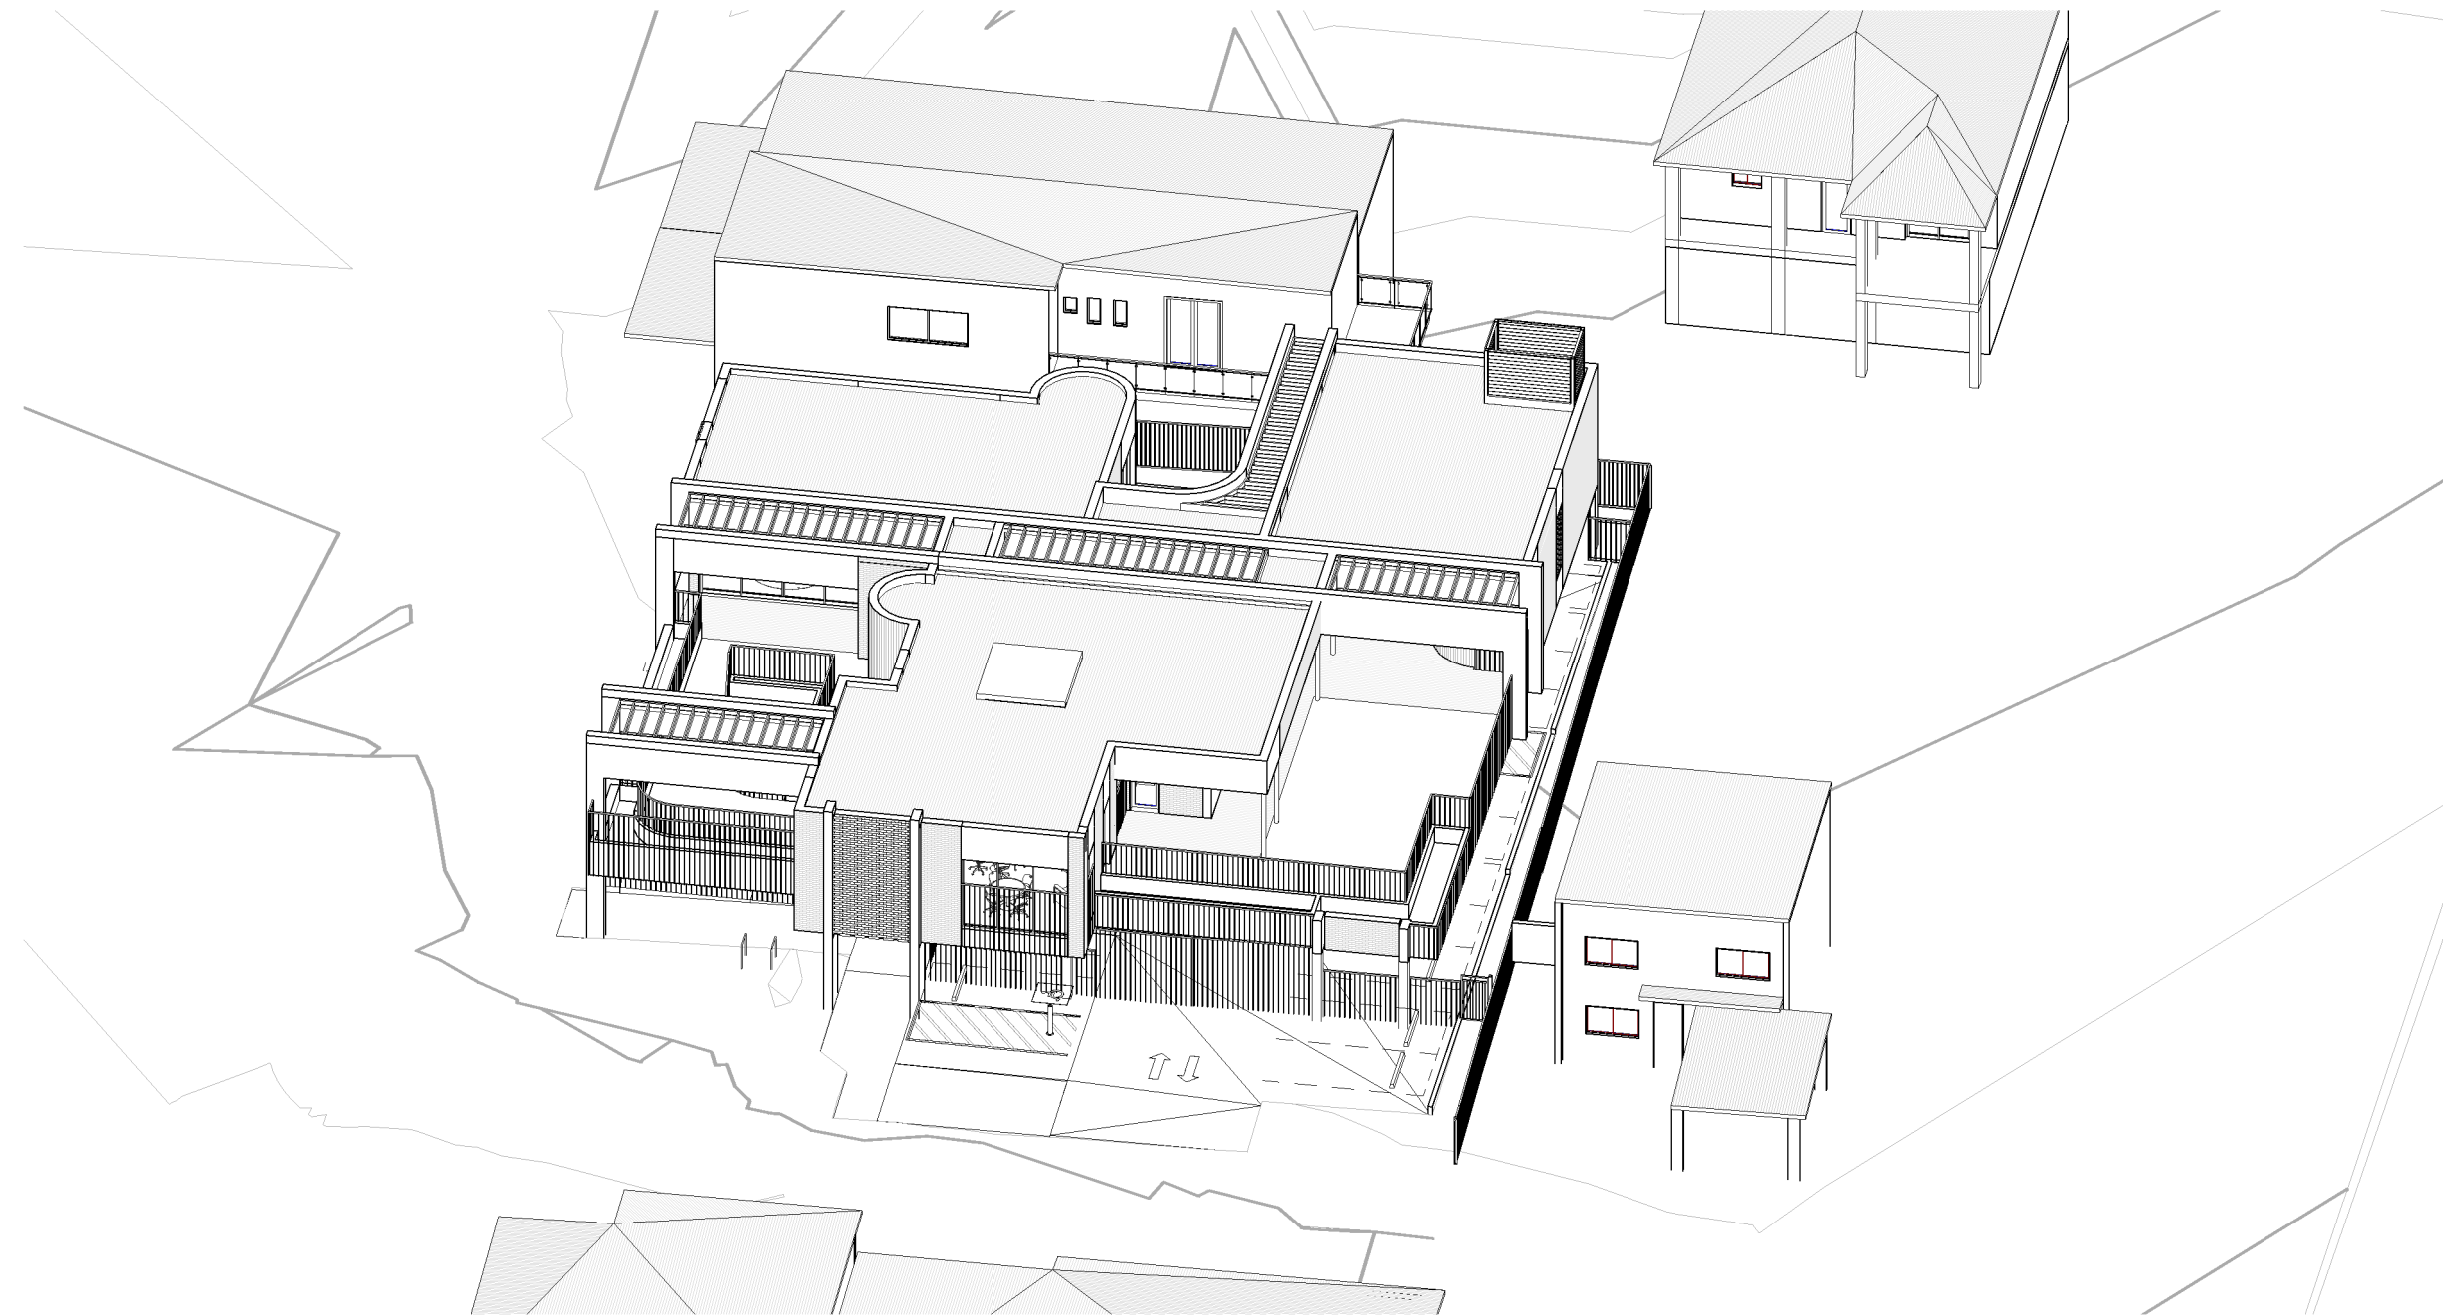


2 VIEW FROM SUN - 21 JUNE 12PM

| A   |                 | 30.05.25                      | FOR DEVELOPMENT APPLICATION |  |
|---|-----------------|-------------------------------|-----------------------------|--|
| ISSUE   | DATE            | DESCRIPTION                   |                             |  |
| ASSOCIATED CONSULTANTS   |                 |                               |                             |  |
| ACCESS   | NCC             |                               |                             |  |
| ACOUSTIC   | KOKAS ACOUSTICS |                               |                             |  |
| ARBORIST   | THE ENTS        |                               |                             |  |
| BCA   | NCC             |                               |                             |  |
| LANDSCAPE   | CPS PLANNING    |                               |                             |  |
| PLANNER   | CPS PLANNING    |                               |                             |  |
| STORMWATER   | HYTEN           |                               |                             |  |
| SURVEYOR   | CMS SURVEYOR    |                               |                             |  |
| TRAFFIC   | PARK TRANSIT    |                               |                             |  |
|   |                 |                               |                             |  |
| NOTES   |                 |                               |                             |  |
| • Any Discrepancies MUST be reported to the Architect.   |                 |                               |                             |  |
| • All work to Conform to relevant Australian Standards & Codes as applicable.   |                 |                               |                             |  |
| • This drawing is copyrighted and must NOT be copied or reused without authority from ArtMade Architects.   |                 |                               |                             |  |
| • Contractors to check all dimensions on site prior to commencing Construction.   |                 |                               |                             |  |
| • Do not scale from this drawing, use given written dimensions.   |                 |                               |                             |  |
| • Drawing not for construction purposes   |                 |                               |                             |  |
|   |                 |                               |                             |  |
| CLIENT   |                 |                               |                             |  |
| NSW LAND AND HOUSING CORPORATION   |                 |                               |                             |  |
|   |                 |                               |                             |  |
| ARCHITECT   |                 |                               |                             |  |
| <div><div>ArtMade Architects</div></div>   |                 |                               |                             |  |
| [507/50 Holt St, Surry Hills NSW 2010<br>[P: 02 8760 9300   hello@artmade.com.au   www.artmade.com.au   |                 |                               |                             |  |
| © COPYRIGHT   |                 |                               |                             |  |
| The copyright of this drawing together with any other documents prepared by ArtMade Architects (AM) remains the property of AM. AM grants licence for the use of this document for the purpose for which it is intended. This licence is not transferable without permission from AM. AM Nominated Architect Sherif Saad. Registration No. 7867 |                 |                               |                             |  |
| PROJECT   |                 |                               |                             |  |
| CHILDCARE CENTRE   |                 |                               |                             |  |
|   |                 |                               |                             |  |
| PROJECT ADDRESS   |                 |                               |                             |  |
| 1A TRUMAN AVENUE<br>RIVERWOOD, 2210   |                 |                               |                             |  |
|   |                 |                               |                             |  |
| SHEET NAME   |                 |                               |                             |  |
| VIEWS FROM SUN   |                 |                               |                             |  |
|   |                 |                               |                             |  |
| ISSUED FOR DEVELOPMENT APPLICATION   |                 |                               |                             |  |
| Project number   | Sheet No.       | Issue                         | Phase                       |  |
| 25777   | DA06.02         | A                             | DA                          |  |
| Sheet Size   | Scale           | L.G.A. CANTERBURY - BANKSTOWN |                             |  |
| A1   |                 |                               |                             |  |
| Drawn By   | Checked By      | Date                          |                             |  |
| RG   | AS/SH           | 30.05.25                      |                             |  |


NOT FOR CONSTRUCTION

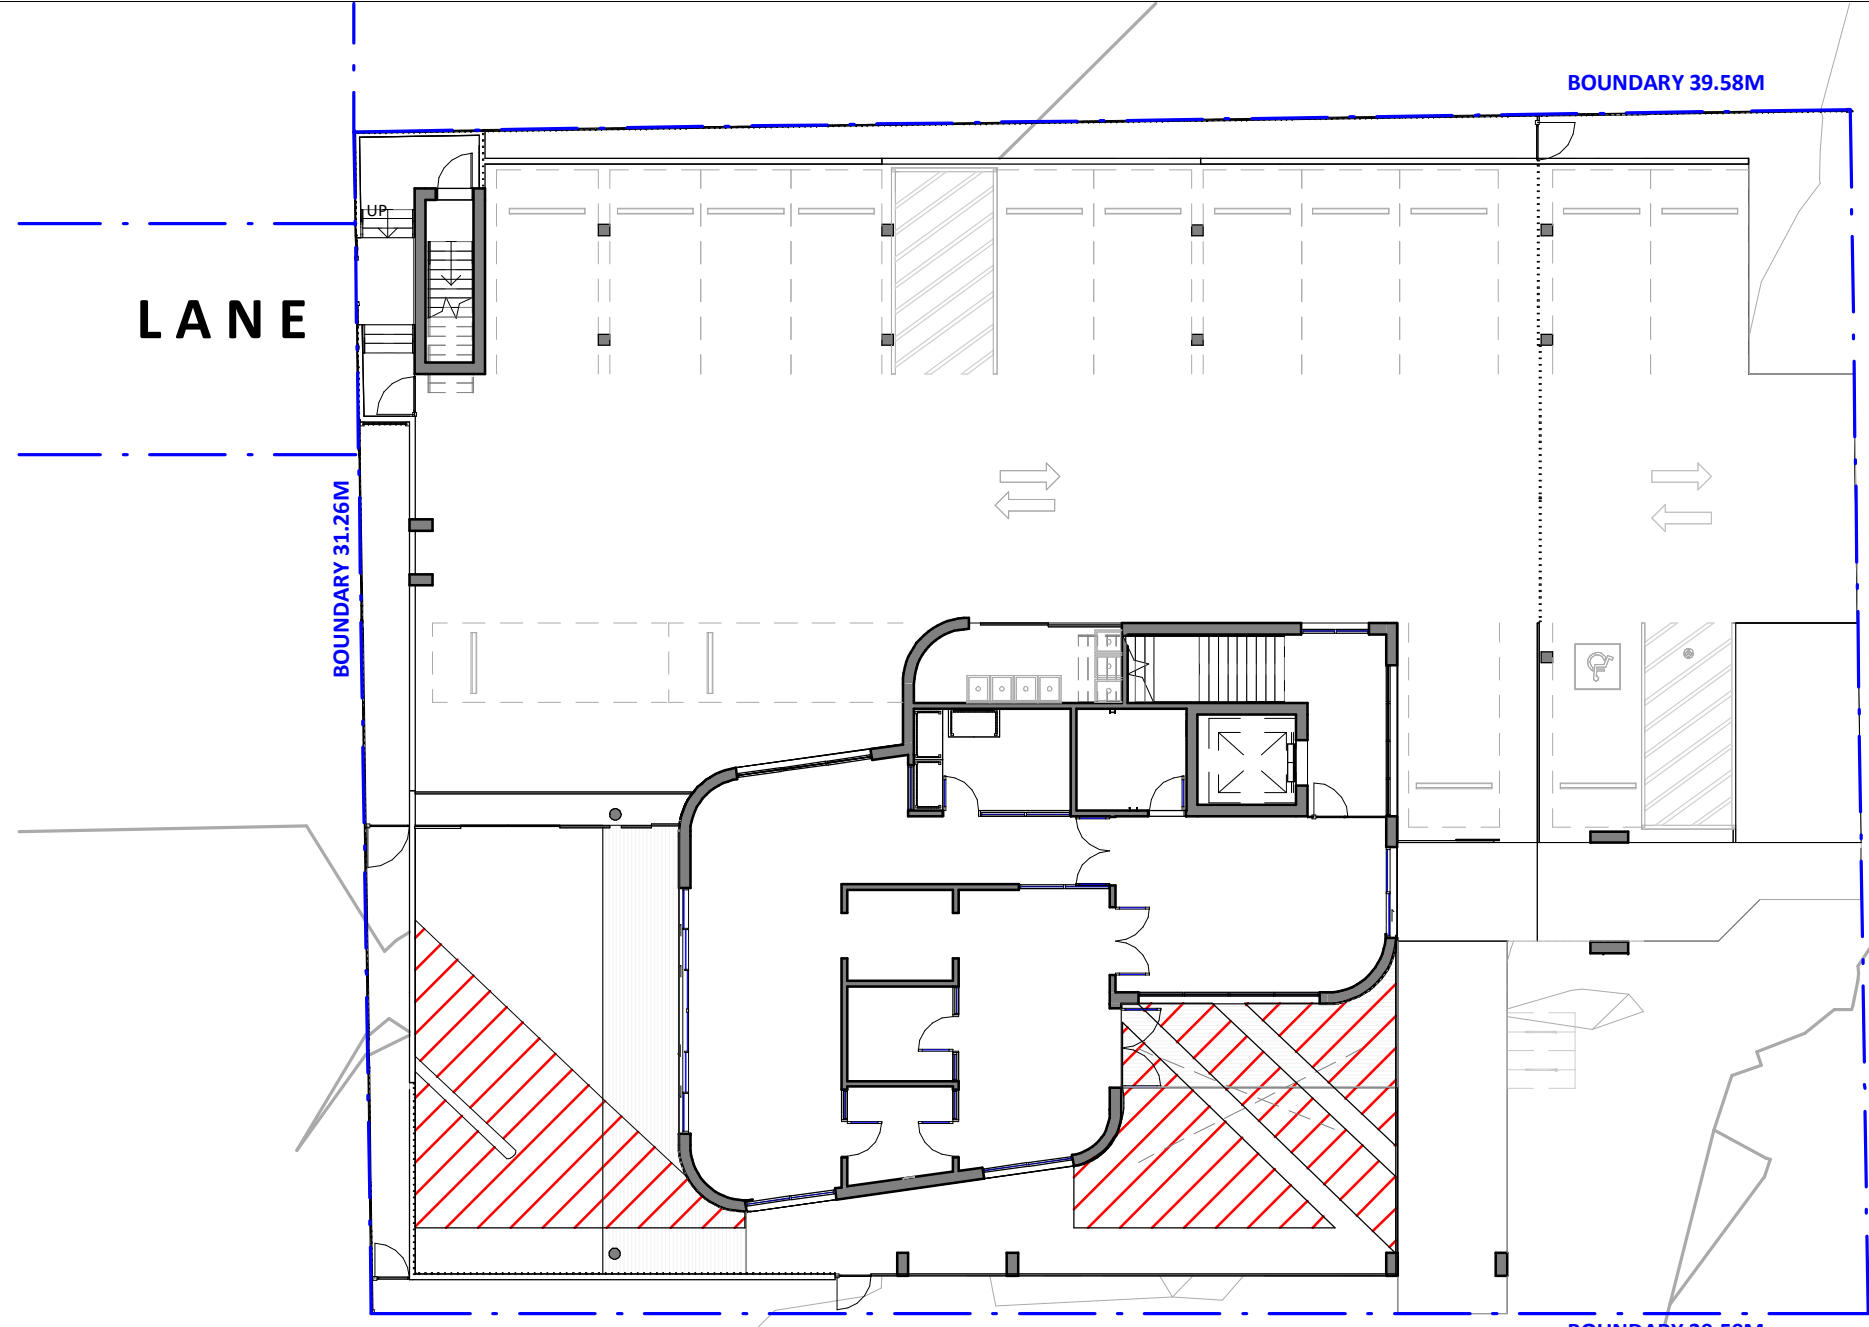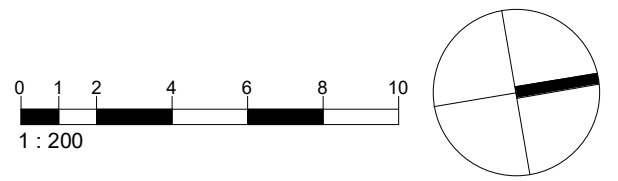


1 OUTDOOR SOLAR CALCS - WINTER SOLSTICE 8:00AM - GROUND FLOOR  
1 : 200

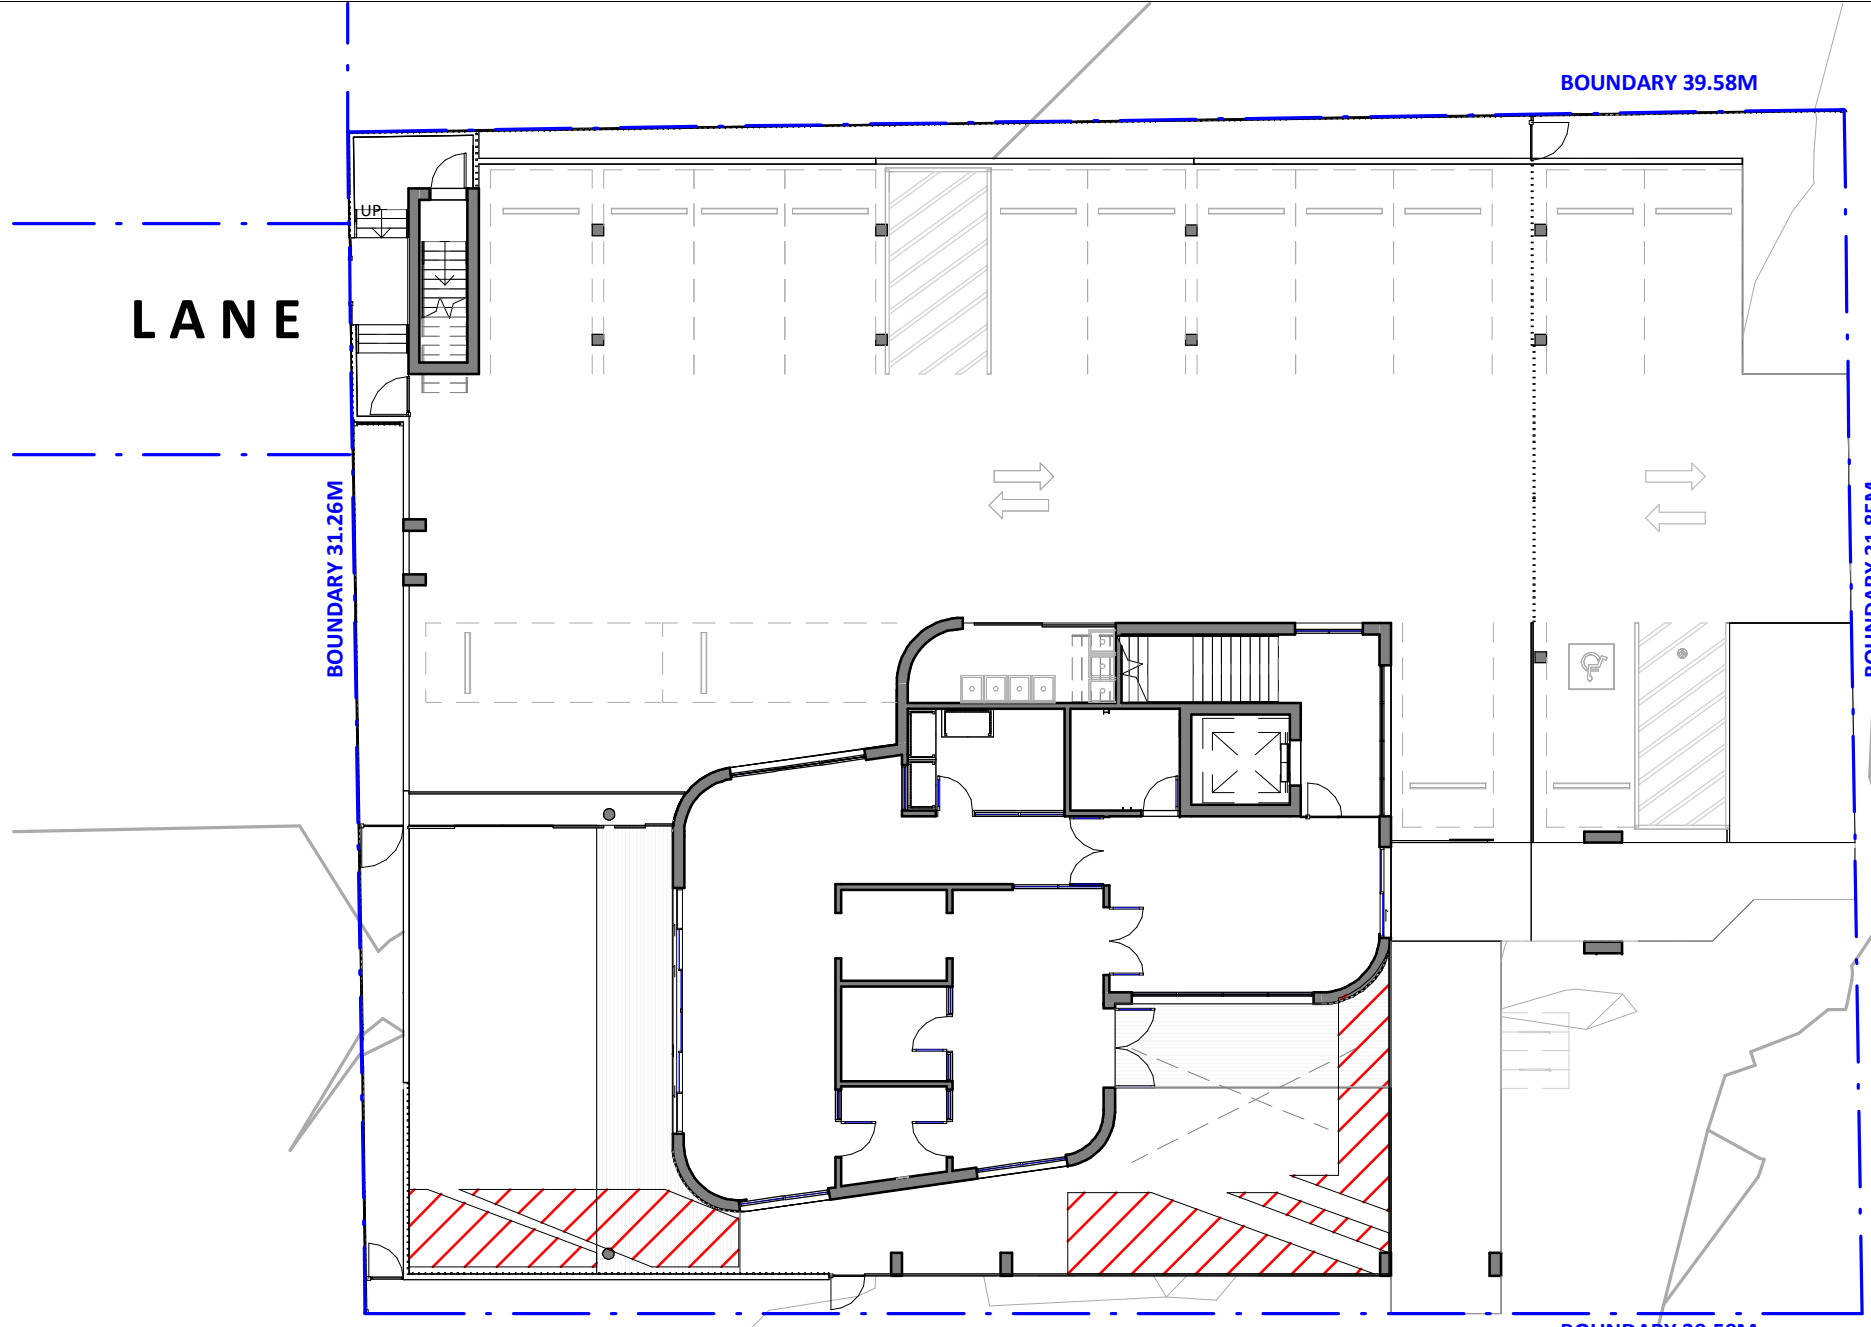


2 OUTDOOR SOLAR CALCS - WINTER SOLSTICE 10:00AM - GROUND FLOOR  
1 : 200

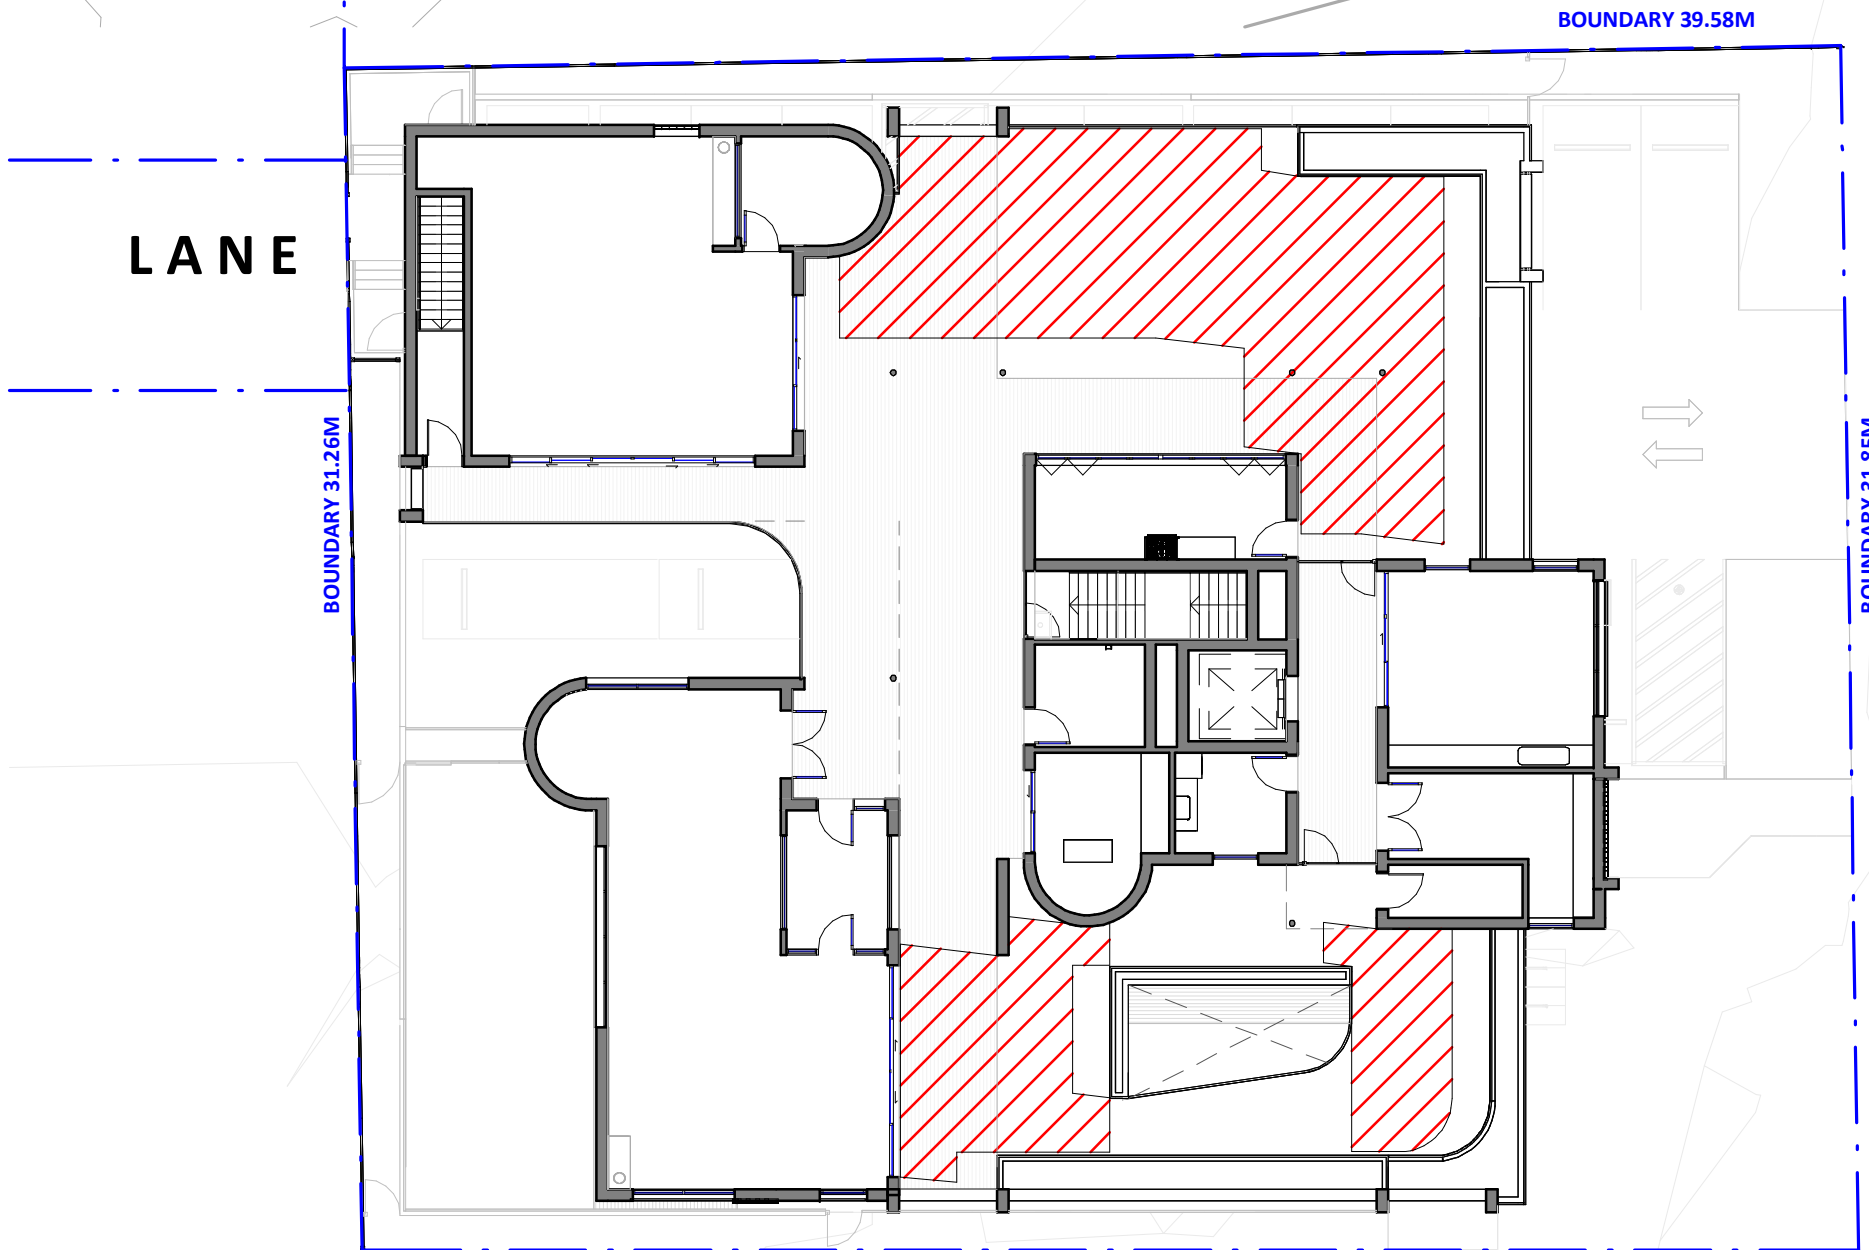


3 OUTDOOR SOLAR CALCS - WINTER SOLSTICE 11:00AM - FIRST FLOOR  
1 : 200

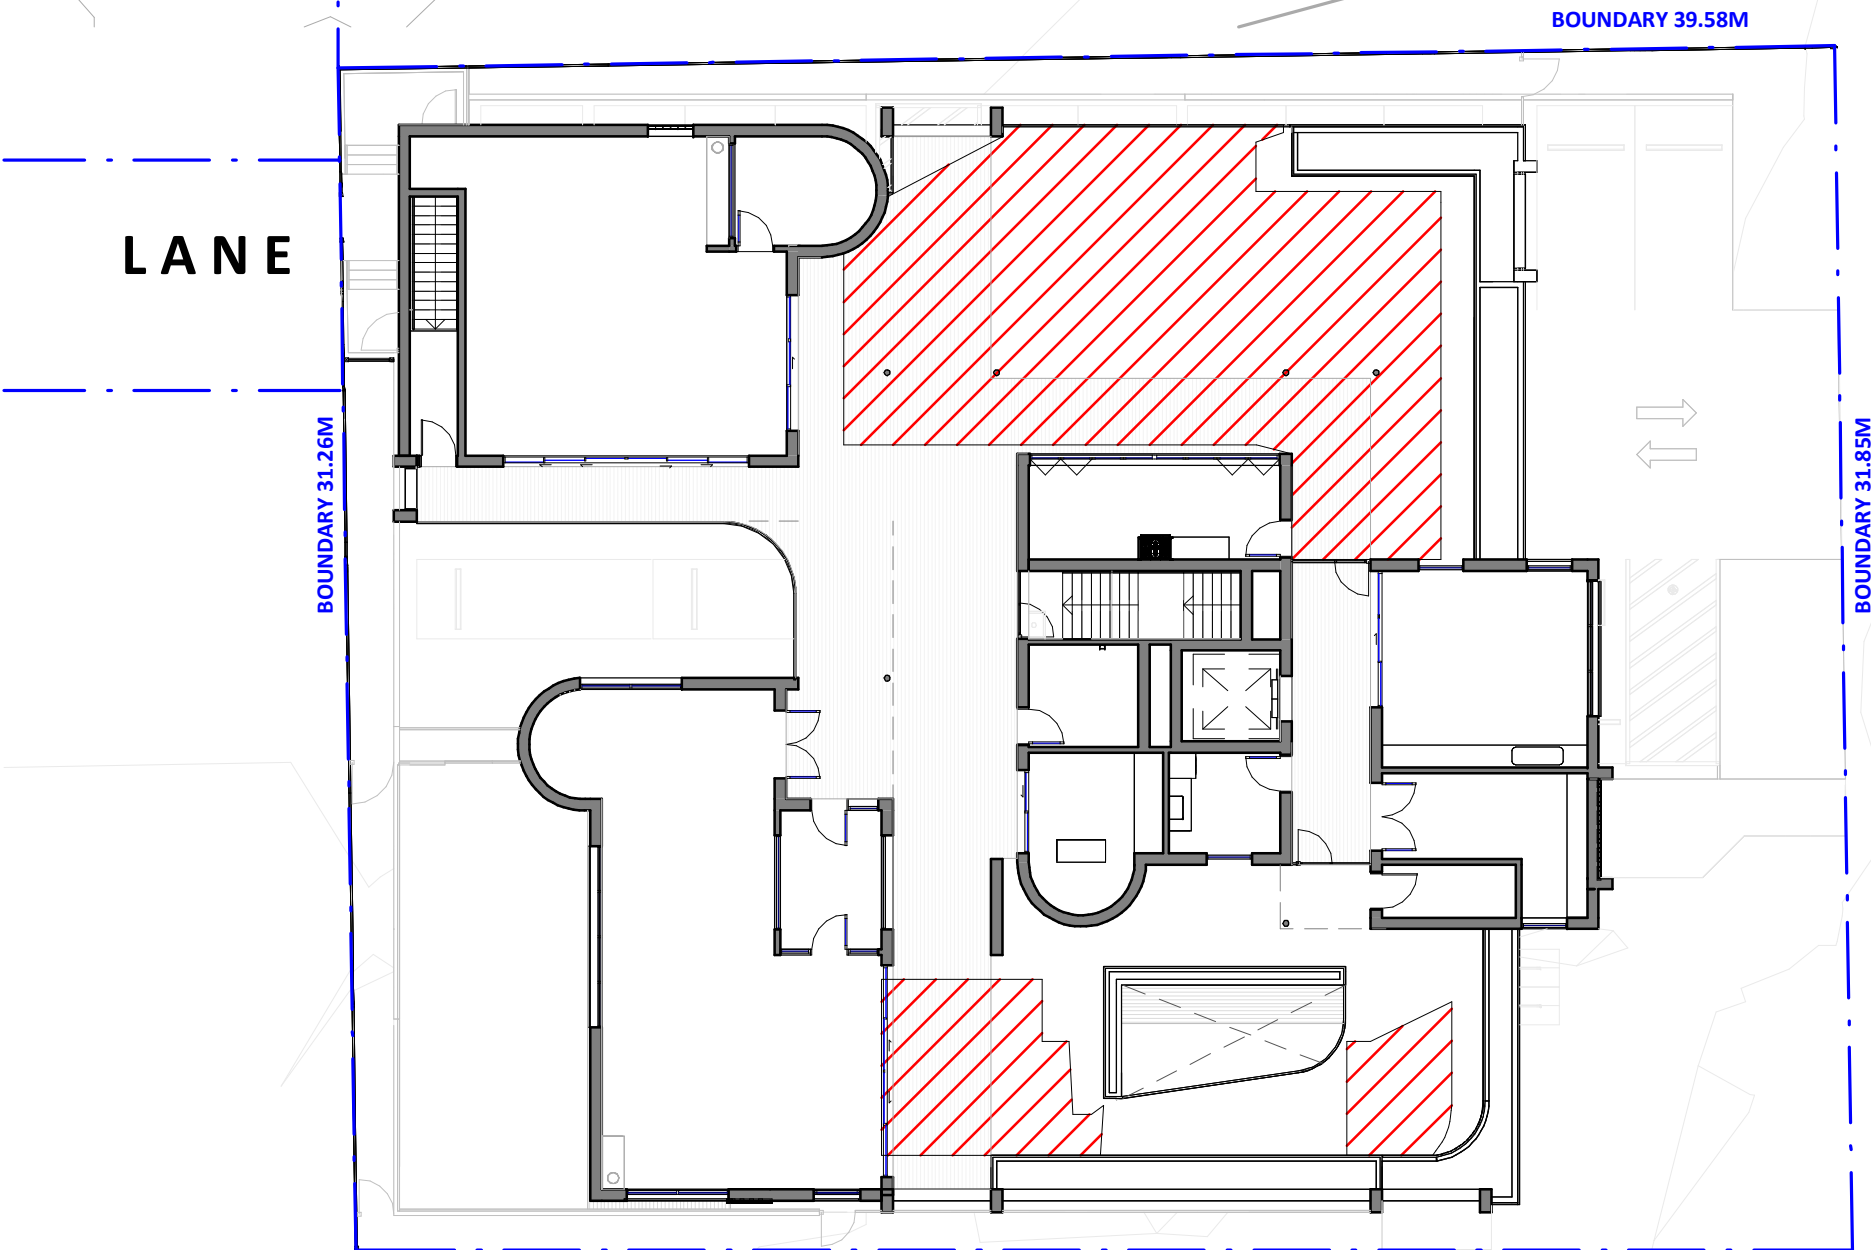

4 OUTDOOR SOLAR CALCS - WINTER SOLSTICE 1:00PM - FIRST FLOOR  
1 : 200

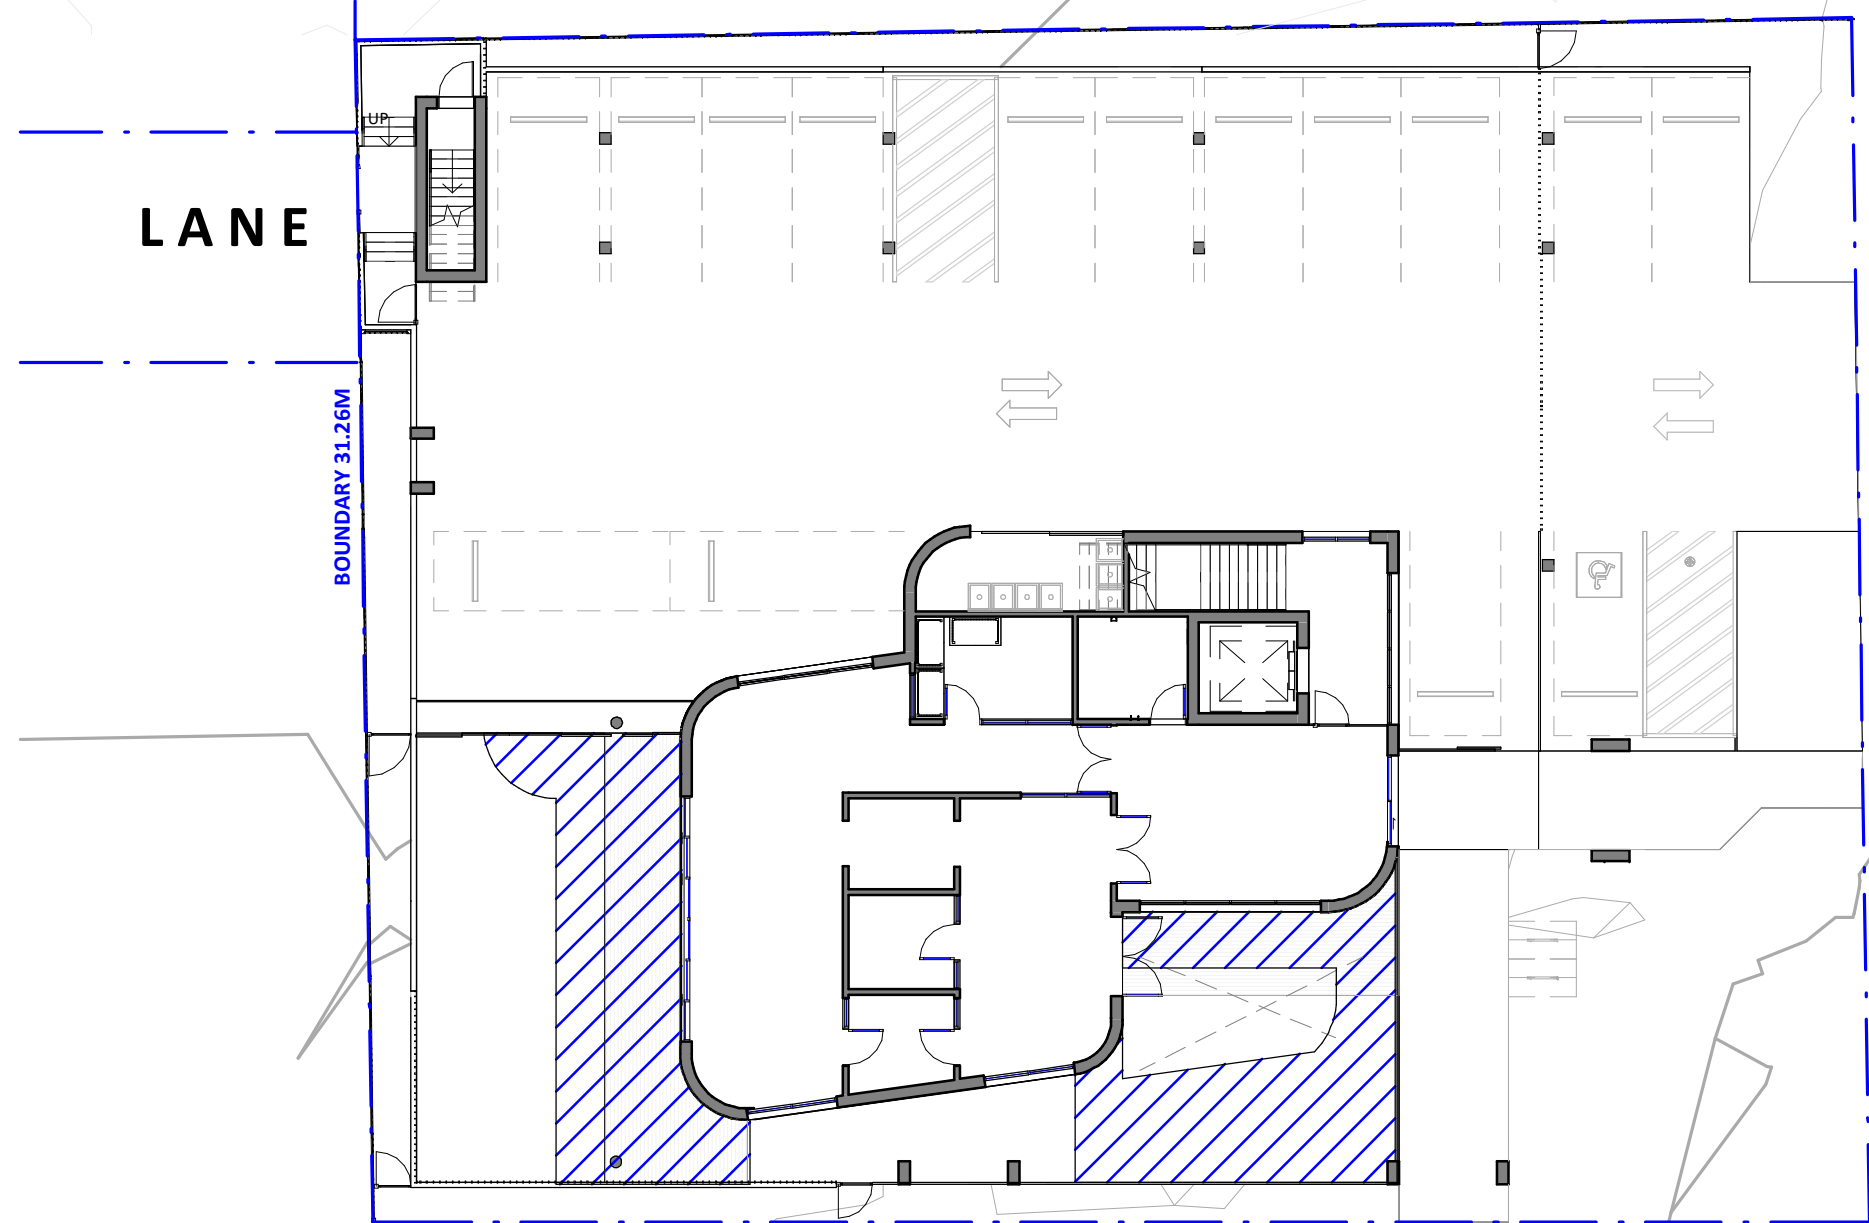

5 OUTDOOR SHADED AREA CALCS - SUMMER SOLSTICE 12PM - GROUND FLOOR  
1 : 200

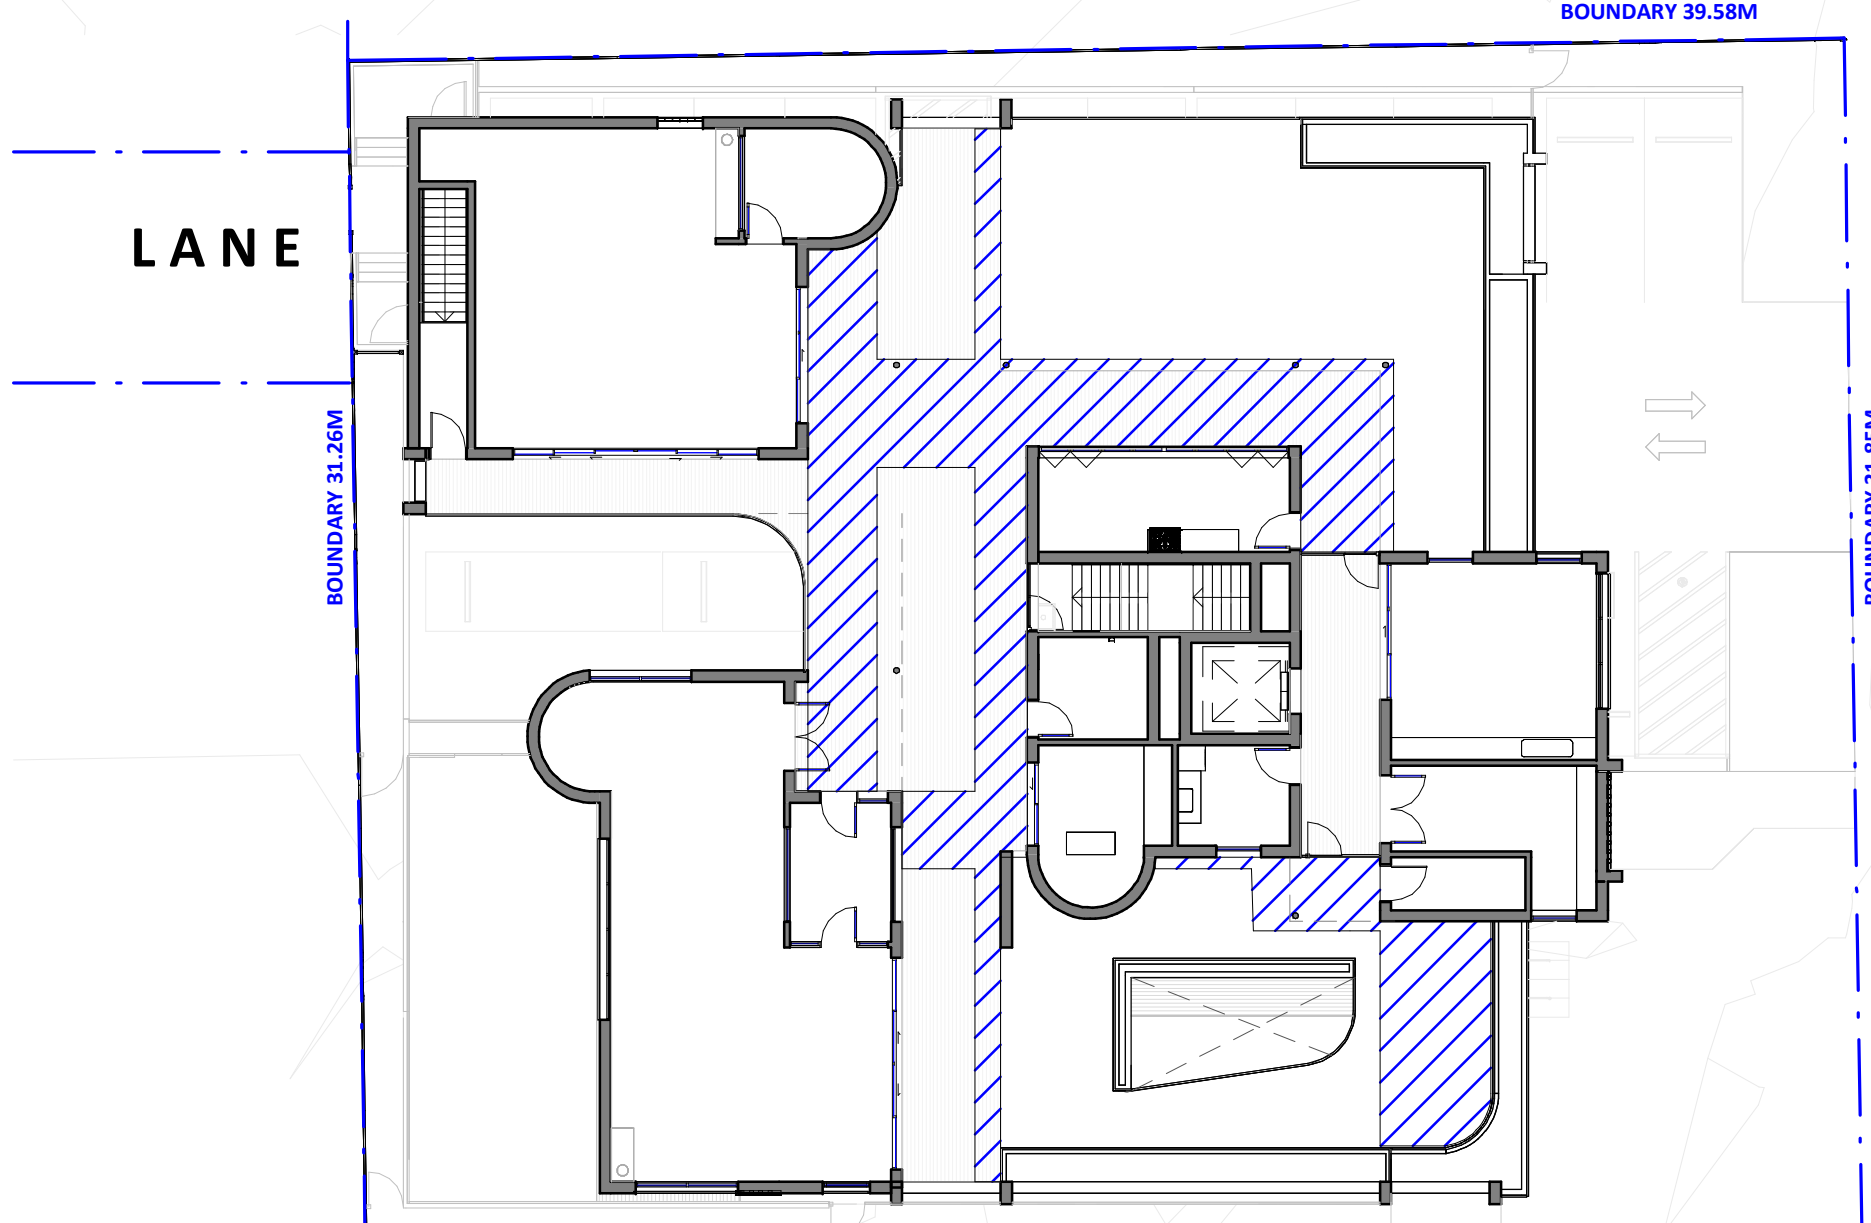

6 OUTDOOR SHADED AREA CALCS - SUMMER SOLSTICE 12PM - FIRST FLOOR  
1 : 200

#### LEGEND

OUTDOOR PLAY AREA SOLAR ACCESS

MIN REQ OUTDOOR PLAY AREA (OVERALL) =420M<sup>2</sup>  
MIN REQ SOLAR TO OUTDOOR PLAY AREA (GROUND FLOOR) =140M<sup>2</sup>  
MIN REQ SOLAR TO OUTDOOR PLAY AREA (FIRST FLOOR) = 280M<sup>2</sup>

WINTER SOLSTICE 8:00AM  
SOLAR TO OUTDOOR PLAY AREA - GROUND FLOOR =71.4M<sup>2</sup> (51%)  
WINTER SOLSTICE 10:00AM  
SOLAR TO OUTDOOR PLAY AREA - GROUND FLOOR =36.7M<sup>2</sup> (26.2%)  
WINTER SOLSTICE 11AM  
SOLAR TO OUTDOOR PLAY AREA - FIRST FLOOR = 147.2M<sup>2</sup> (52.6%)  
WINTER SOLSTICE 1PM  
SOLAR TO OUTDOOR PLAY AREA - FIRST FLOOR =163M<sup>2</sup> (58.2%)

SHADED OUTDOOR PLAY AREA

MIN REQ OUTDOOR PLAY AREA (OVERALL) =420M<sup>2</sup>  
MIN REQ SHADE TO OUTDOOR PLAY AREA (GROUND FLOOR) =140M<sup>2</sup>  
MIN REQ SHADE TO OUTDOOR PLAY AREA (FIRST FLOOR) = 280M<sup>2</sup>

SUMMER SOLSTICE 12:00PM  
SHADED OUTDOOR PLAY AREA - GROUND FLOOR =87.6M<sup>2</sup> (62%)  
SHADED OUTDOOR PLAY AREA - FIRST FLOOR =119.2M<sup>2</sup> (42.6%)

| ISSUE                  | DATE            | DESCRIPTION |
|------------------------|-----------------|-------------|
| ASSOCIATED CONSULTANTS |                 |             |
| ACCESS                 | NCC             |             |
| ACOUSTIC               | KOKAS ACOUSTICS |             |
| ARBORIST               | THE ENTS        |             |
| BCA                    | NCC             |             |
| LANDSCAPE              | CPS PLANNING    |             |
| PLANNER                | CPS PLANNING    |             |
| STORMWATER             | HYTEN           |             |
| SURVEYOR               | CMS SURVEYOR    |             |
| TRAFFIC                | PARK TRANSIT    |             |

- NOTES**
- Any Discrepancies MUST be reported to the Architect.
  - All work to Conform to relevant Australian Standards & Codes as applicable.
  - This drawing is copyright© and must NOT be copied or reused without authority from ArtMade Architects.
  - Contractors to check all dimensions on site prior to commencing Construction.
  - Do not scale from this drawing, use given written dimensions.
  - Drawing not for construction purposes

**CLIENT**  
NSW LAND AND HOUSING CORPORATION

**ARCHITECT**  
  
[507/50 Holt St, Surry Hills NSW 2010  
P: 02 8760 9300 | hello@artmade.com.au | www.artmade.com.au]

**© COPYRIGHT**  
The copyright of this drawing together with any other documents prepared by ArtMade Architects (AM) remains the property of AM. AM grants licence for the use of this document for the purpose for which it is intended. This licence is not transferable without permission from AM. AM Nominated Architect Sherif Saad, Registration No. 7867

**PROJECT**  
CHILDCARE CENTRE

**PROJECT ADDRESS**  
1A TRUMAN AVENUE  
RIVERWOOD, 2210

**SHEET NAME**  
OUTDOOR PLAY AREA SOLAR/SHADE CALCS

**ISSUED FOR DEVELOPMENT APPLICATION**  
Project number Sheet No. Issue Phase  
25777 DA06.03 A DA

Sheet Size A1 Scale 1 : 200 L.G.A. CANTERBURY - BANKSTOWN  
Drawn By RG Checked By AS/SH Date 30.05.25

NOT FOR CONSTRUCTION