




RETAINING PERSPECTIVE

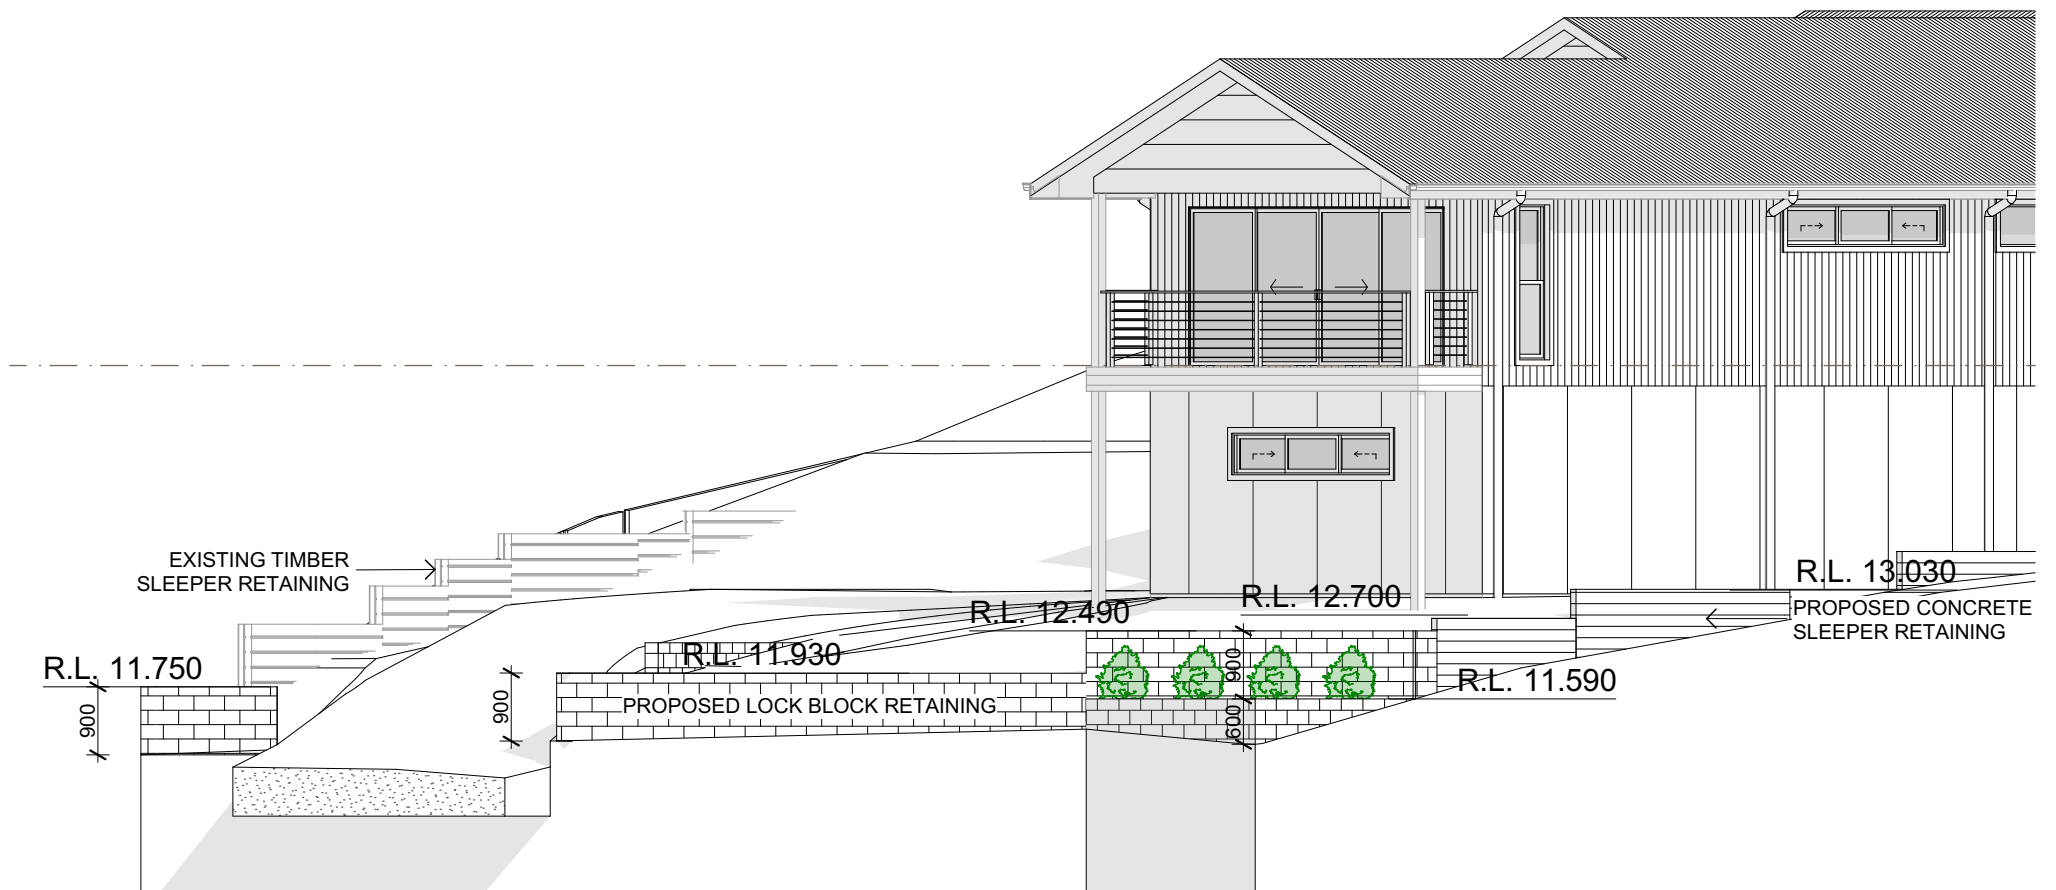

RETAINING

FRONT ELEVATION

1:100

RETAINING WALL PERSPECTIVE + ELEVATION

Written dimensions to take preference over scale

ABSA
Association of Building Sustainability Assessors

HIA GreenSmart
PROFESSIONAL

PO Box 138, Cessnock NSW 2325
P 02 4991 1855
F 02 4991 1850
info@sheerdesigns.com.au
www.sheerdesigns.com.au
ACN 151 574 686
ABN 84 151 574 686

DATE	ISSUE	ISSUED FOR
08.11.21	C	DA ISSUE
15.11.21	D	ADD RAIN GARDEN
14.12.21	E	RFI
02.05.22	F	CONSTRUCTION ISSUE
17.05.22	G	AMEND TREES
23.05.22	H	REVISE EXTERNAL COLOURS
27.06.22	I	REMOVE RAIN GARDEN NOTES
06.07.22	J	ADDITIONAL INFO
19.03.25	K	ADD RETAINING WALL
18.06.25	L	DA ISSUE

DRAWN
KS
KS
NW
NW
NW
NW
NW
NW
NW
KS

Lot 112 #59 Whimbrel Drive,
Nerong DP 247531


CLIENT: Mr. K Reinhard

SCALE: 1:100, 1:0.33
DATE: 20/06/2025
DRAWN: Karen
SHEET No: 3 OF 5
JOB NUMBER


SD59WHIM

planning and drafting solutions
sheer designs

\\MYCLOUDPR41001\SheerDesigns\Clients\2021\SD59WHIM\SD59WHIM 20250617.pln


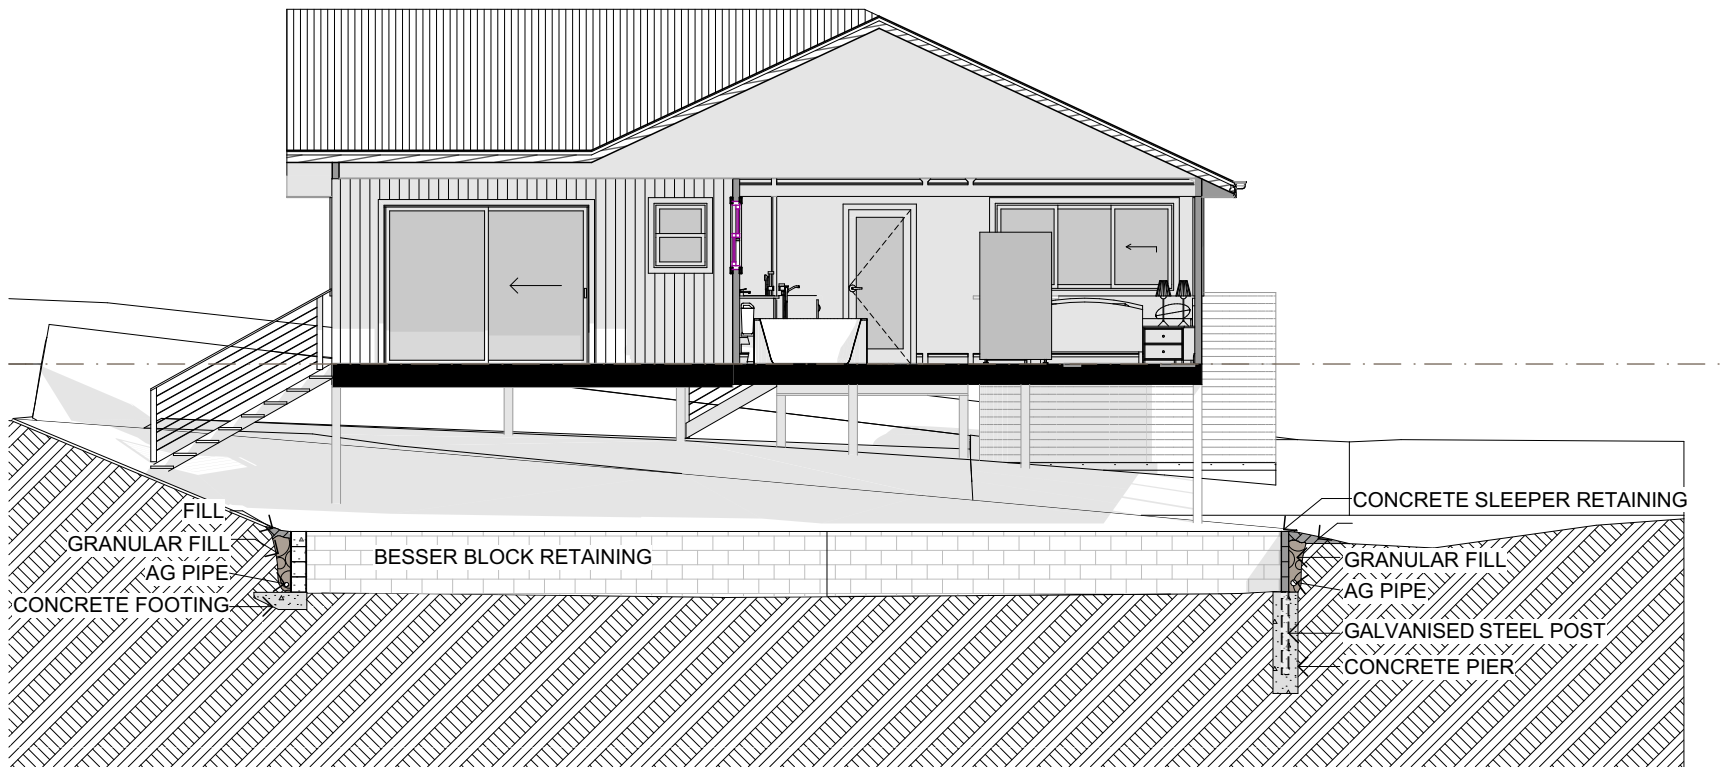


RETAINING WEST ELEVATION 1:100

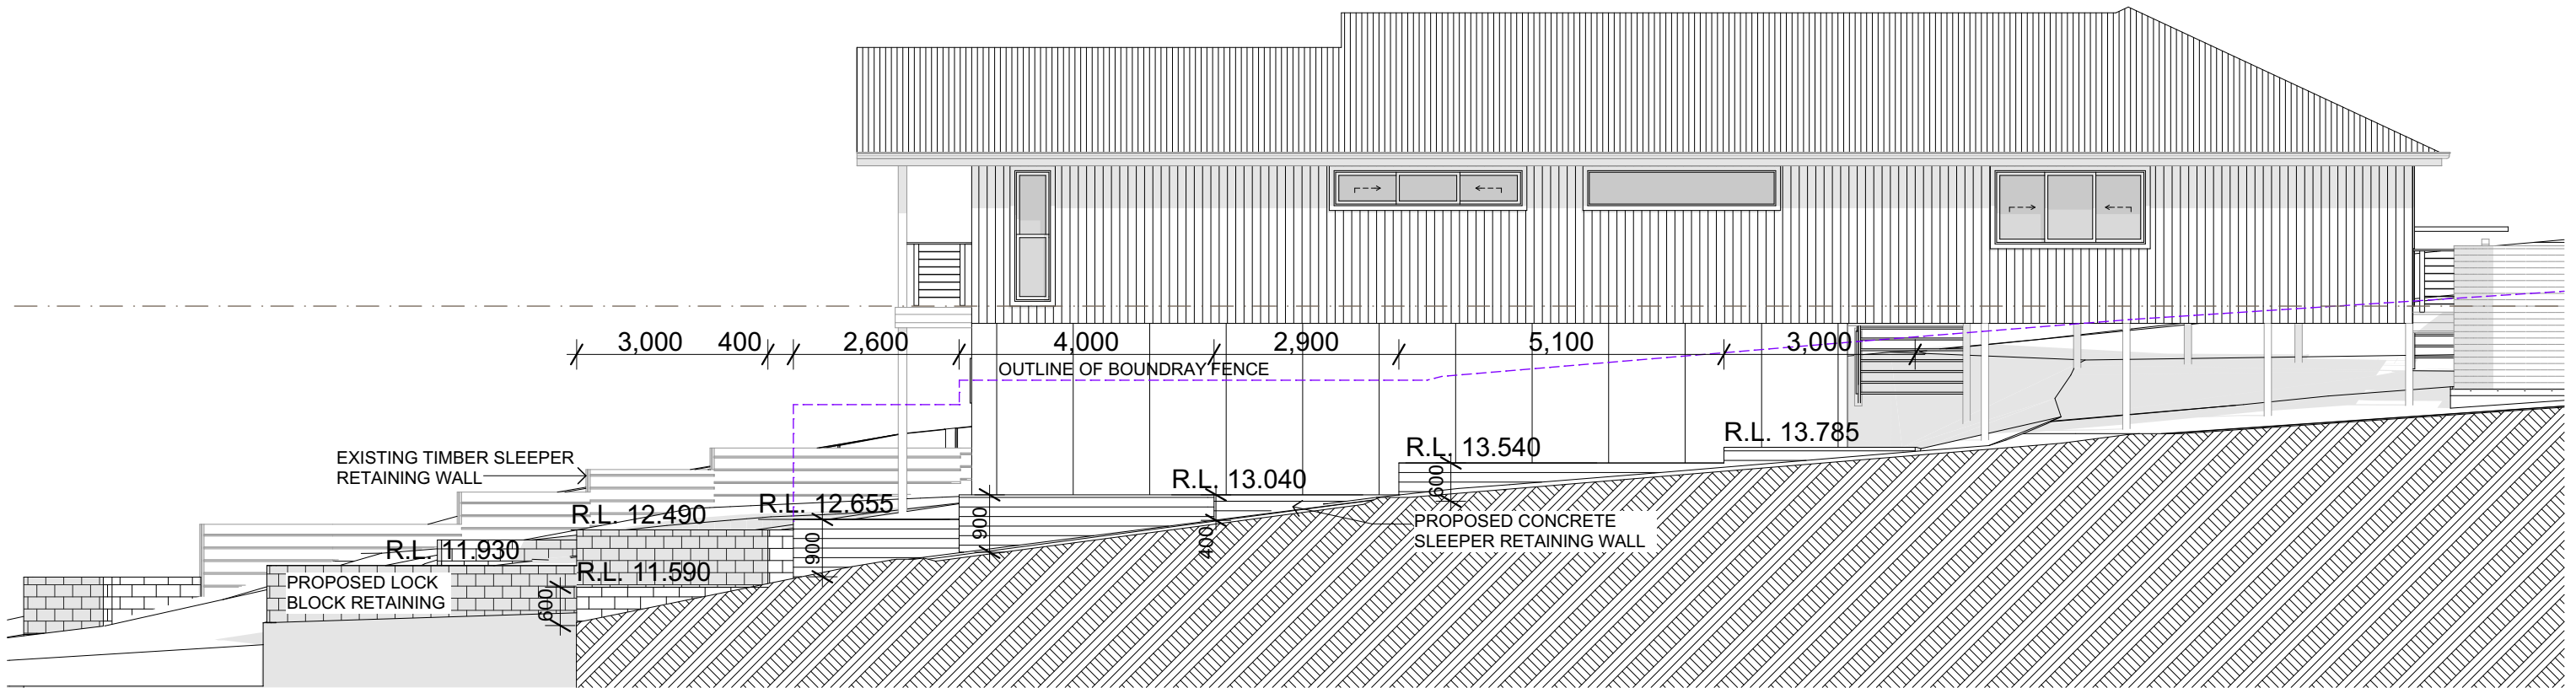


RETAINING NORTHERN ELEVATION 1:100

RETAINING WALL ELEVATIONS + SECTION

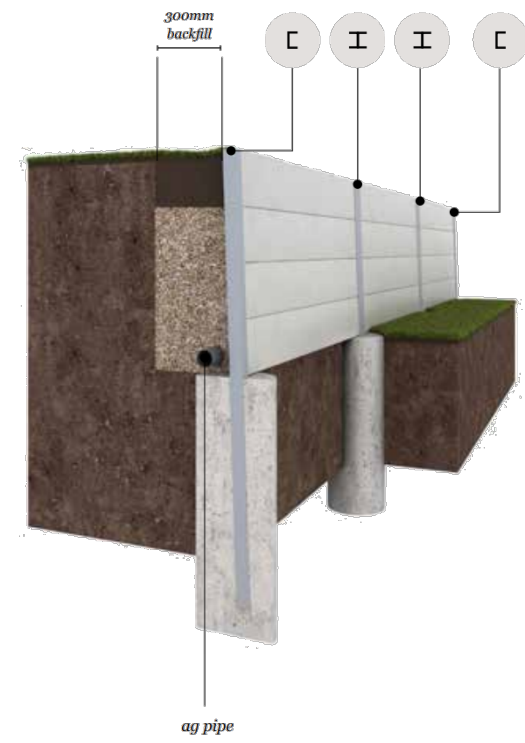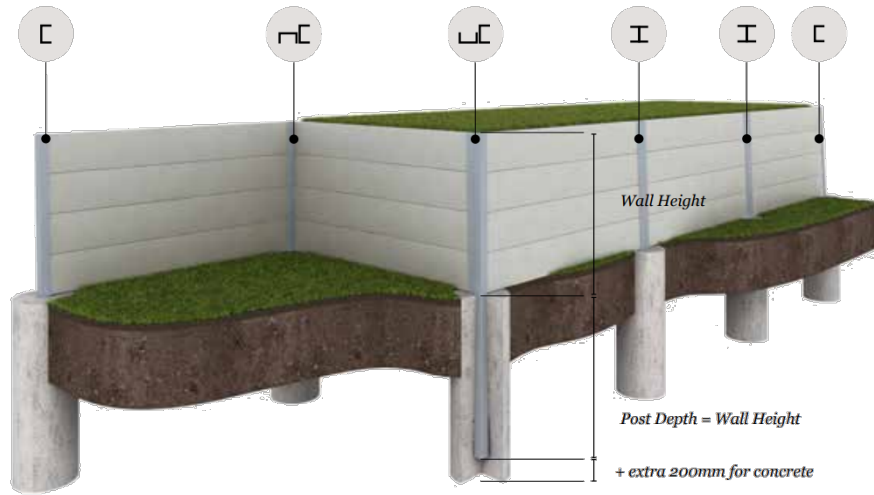

Post types	
C	Ender
⌒ ⌒	2 x Enders
I	Joiner


TYPICAL CONCRETE SLEEPER WALL
SINGLE TIER - RETAINING RESIDENTIAL LOT

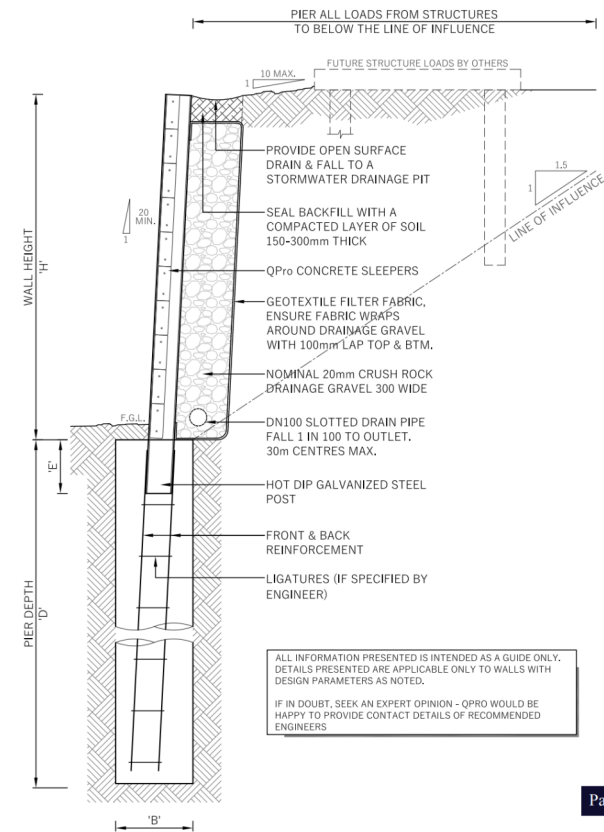

TYPICAL CONCRETE SLEEPER
RETAINING WALL SECTION



CONCRETE BLOCK RETAINING WALL IMAGE

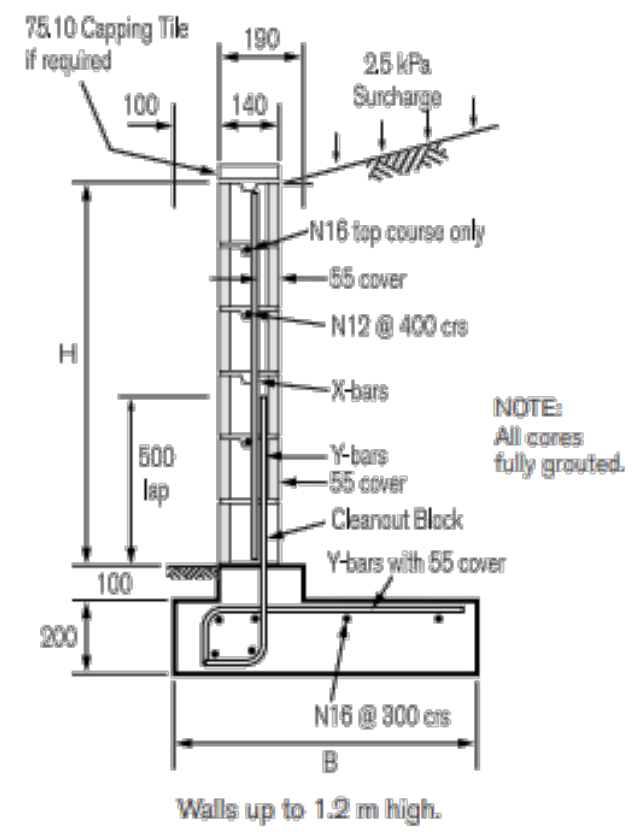

TYPICAL CONCRETE BLOCK
RETAINING WALL SECTION

RETAINING WALL DETAILS

planning and drafting solutions

sheer designs

DATE	ISSUE	ISSUED FOR	DRAWN
08.11.21	C	DAISSUE	KS
15.11.21	D	ADD RAIN GARDEN	NW
14.12.21	E	RFI	NW
02.05.22	F	CONSTRUCTION ISSUE	NW
17.05.22	G	AMEND TREES	NW
23.05.22	H	REVISE EXTERNAL COLOURS	NW
27.06.22	I	REMOVE RAIN GARDEN NOTES	NW
06.07.22	J	ADDITIONAL INFO	NW
19.03.25	K	ADD RETAINING WALL	NW
18.06.25	L	DAISSUE	KS

Lot 112 #59 Whimbrel Drive,
Nerong DP 247531
CLIENT: Mr. K Reinhard

NIA GreenSmart
PROFESSIONAL

ABSA
Association of Building
Sustainability Assessors

DRAWN: Karen
PO Box 138
Cessnock NSW 2325
P 02 4991 1855
F 02 4991 1850
info@sheerdesigns.com.au
www.sheerdesigns.com.au

© ACN 151 574 686
Written dimensions to take preference over scale

SCALE:
DATE: 20/06/2025
SHEET No: 5 OF 5
JOB NUMBER
SD59WHIM

\\MYCLOUDPR4100\SheerDesigns\Clients\2021\SD59WHIM\SD59WHIM 20250617.pln