


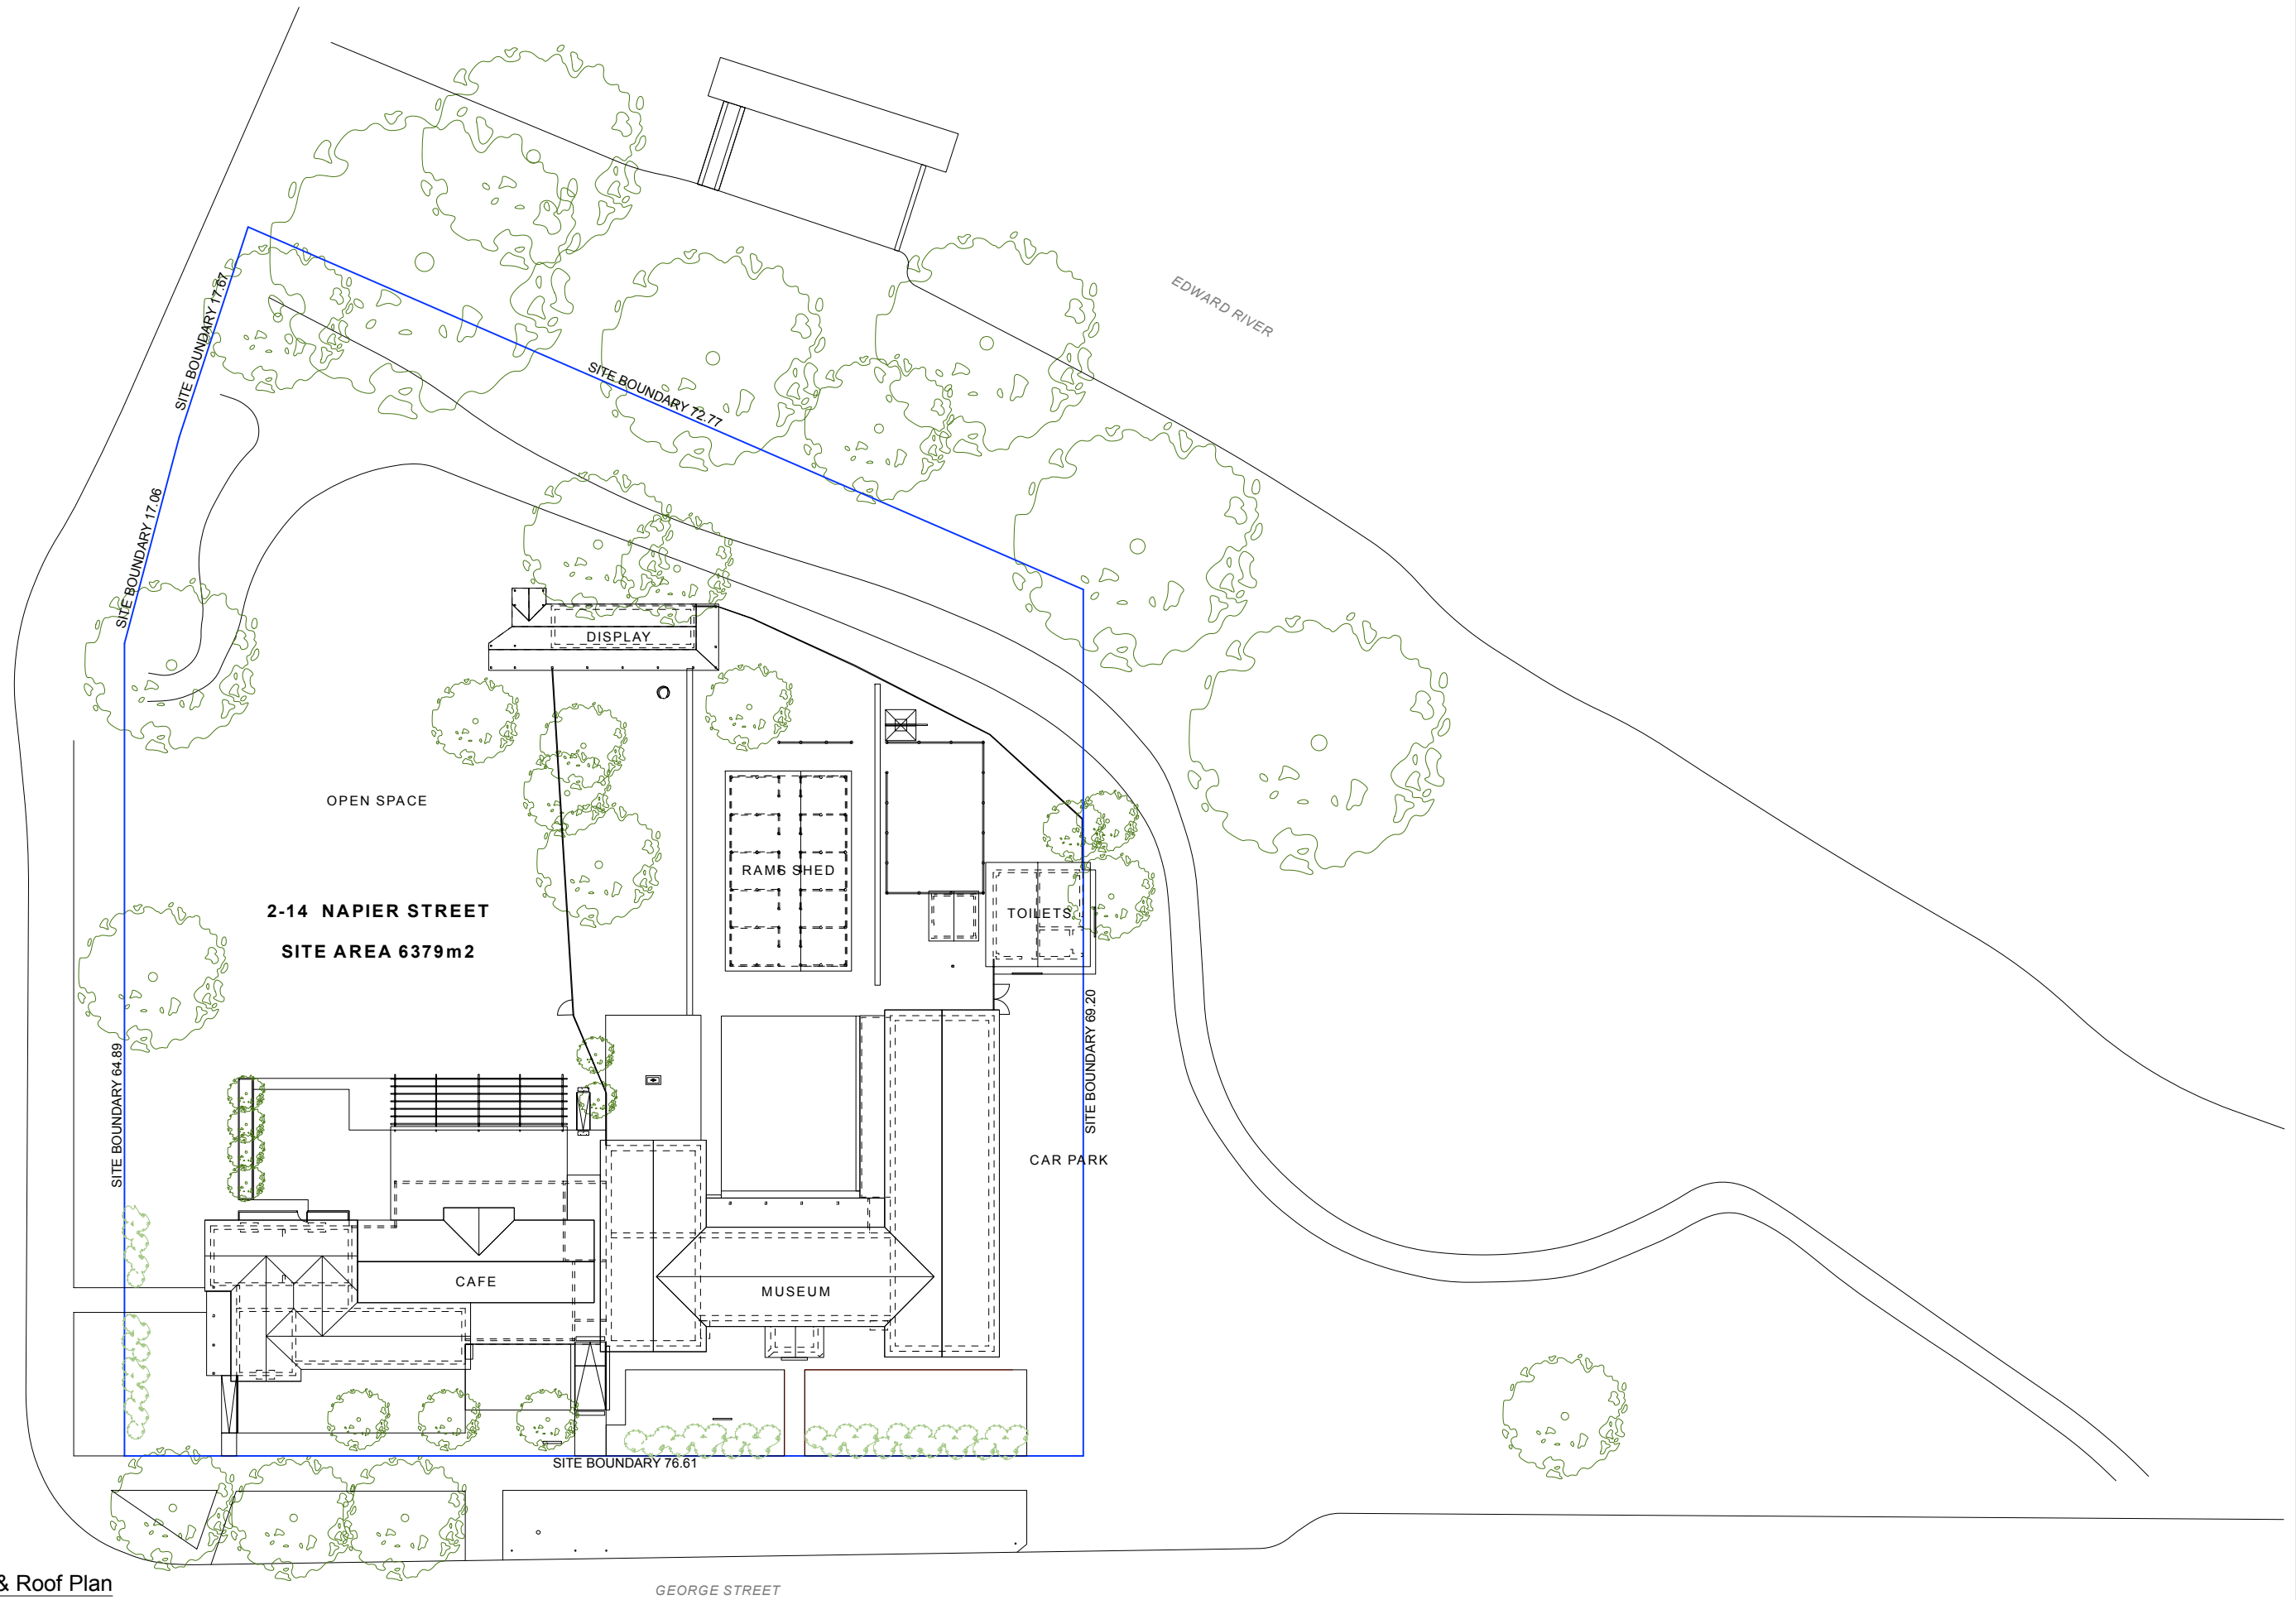


Existing Site & Roof Plan
Scale: 1:500

**3 - D Projects**

PO Box 421 Mosman NSW 2088 ABN 92 489 889 464 NSW ARB 6552
tel (02) 9968 2289 mobile 0417 494 681 email info@3dprojects.com.au

This drawing is copyright and may not be reproduced without consent. Do not scale off drawings. Use figured dimensions only. All dimensions and existing conditions to be verified on site before construction. Discrepancies should be bought to the attention of 3D Projects prior to construction.

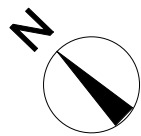

PROJECT

Exhibition Design Plan
Peppin Heritage Centre, Deniliquin, NSW 2710
Edward River Council

REVISION	
12/12/2024	Submit Concept Exhibition Design Plan
A 31/03/2025	Exhibition Design Plan
B 20/06/2025	Integrated Development Application

DATE	20/06/2025	DRAWING		DWG NO.	REV.
SCALE	1:500				
DWG SIZE	A3		PEPPIN HERITAGE CENTRE EXISTING SITE & ROOF PLAN	01	B
DRAWN	CC				
CHECKED	CC				