


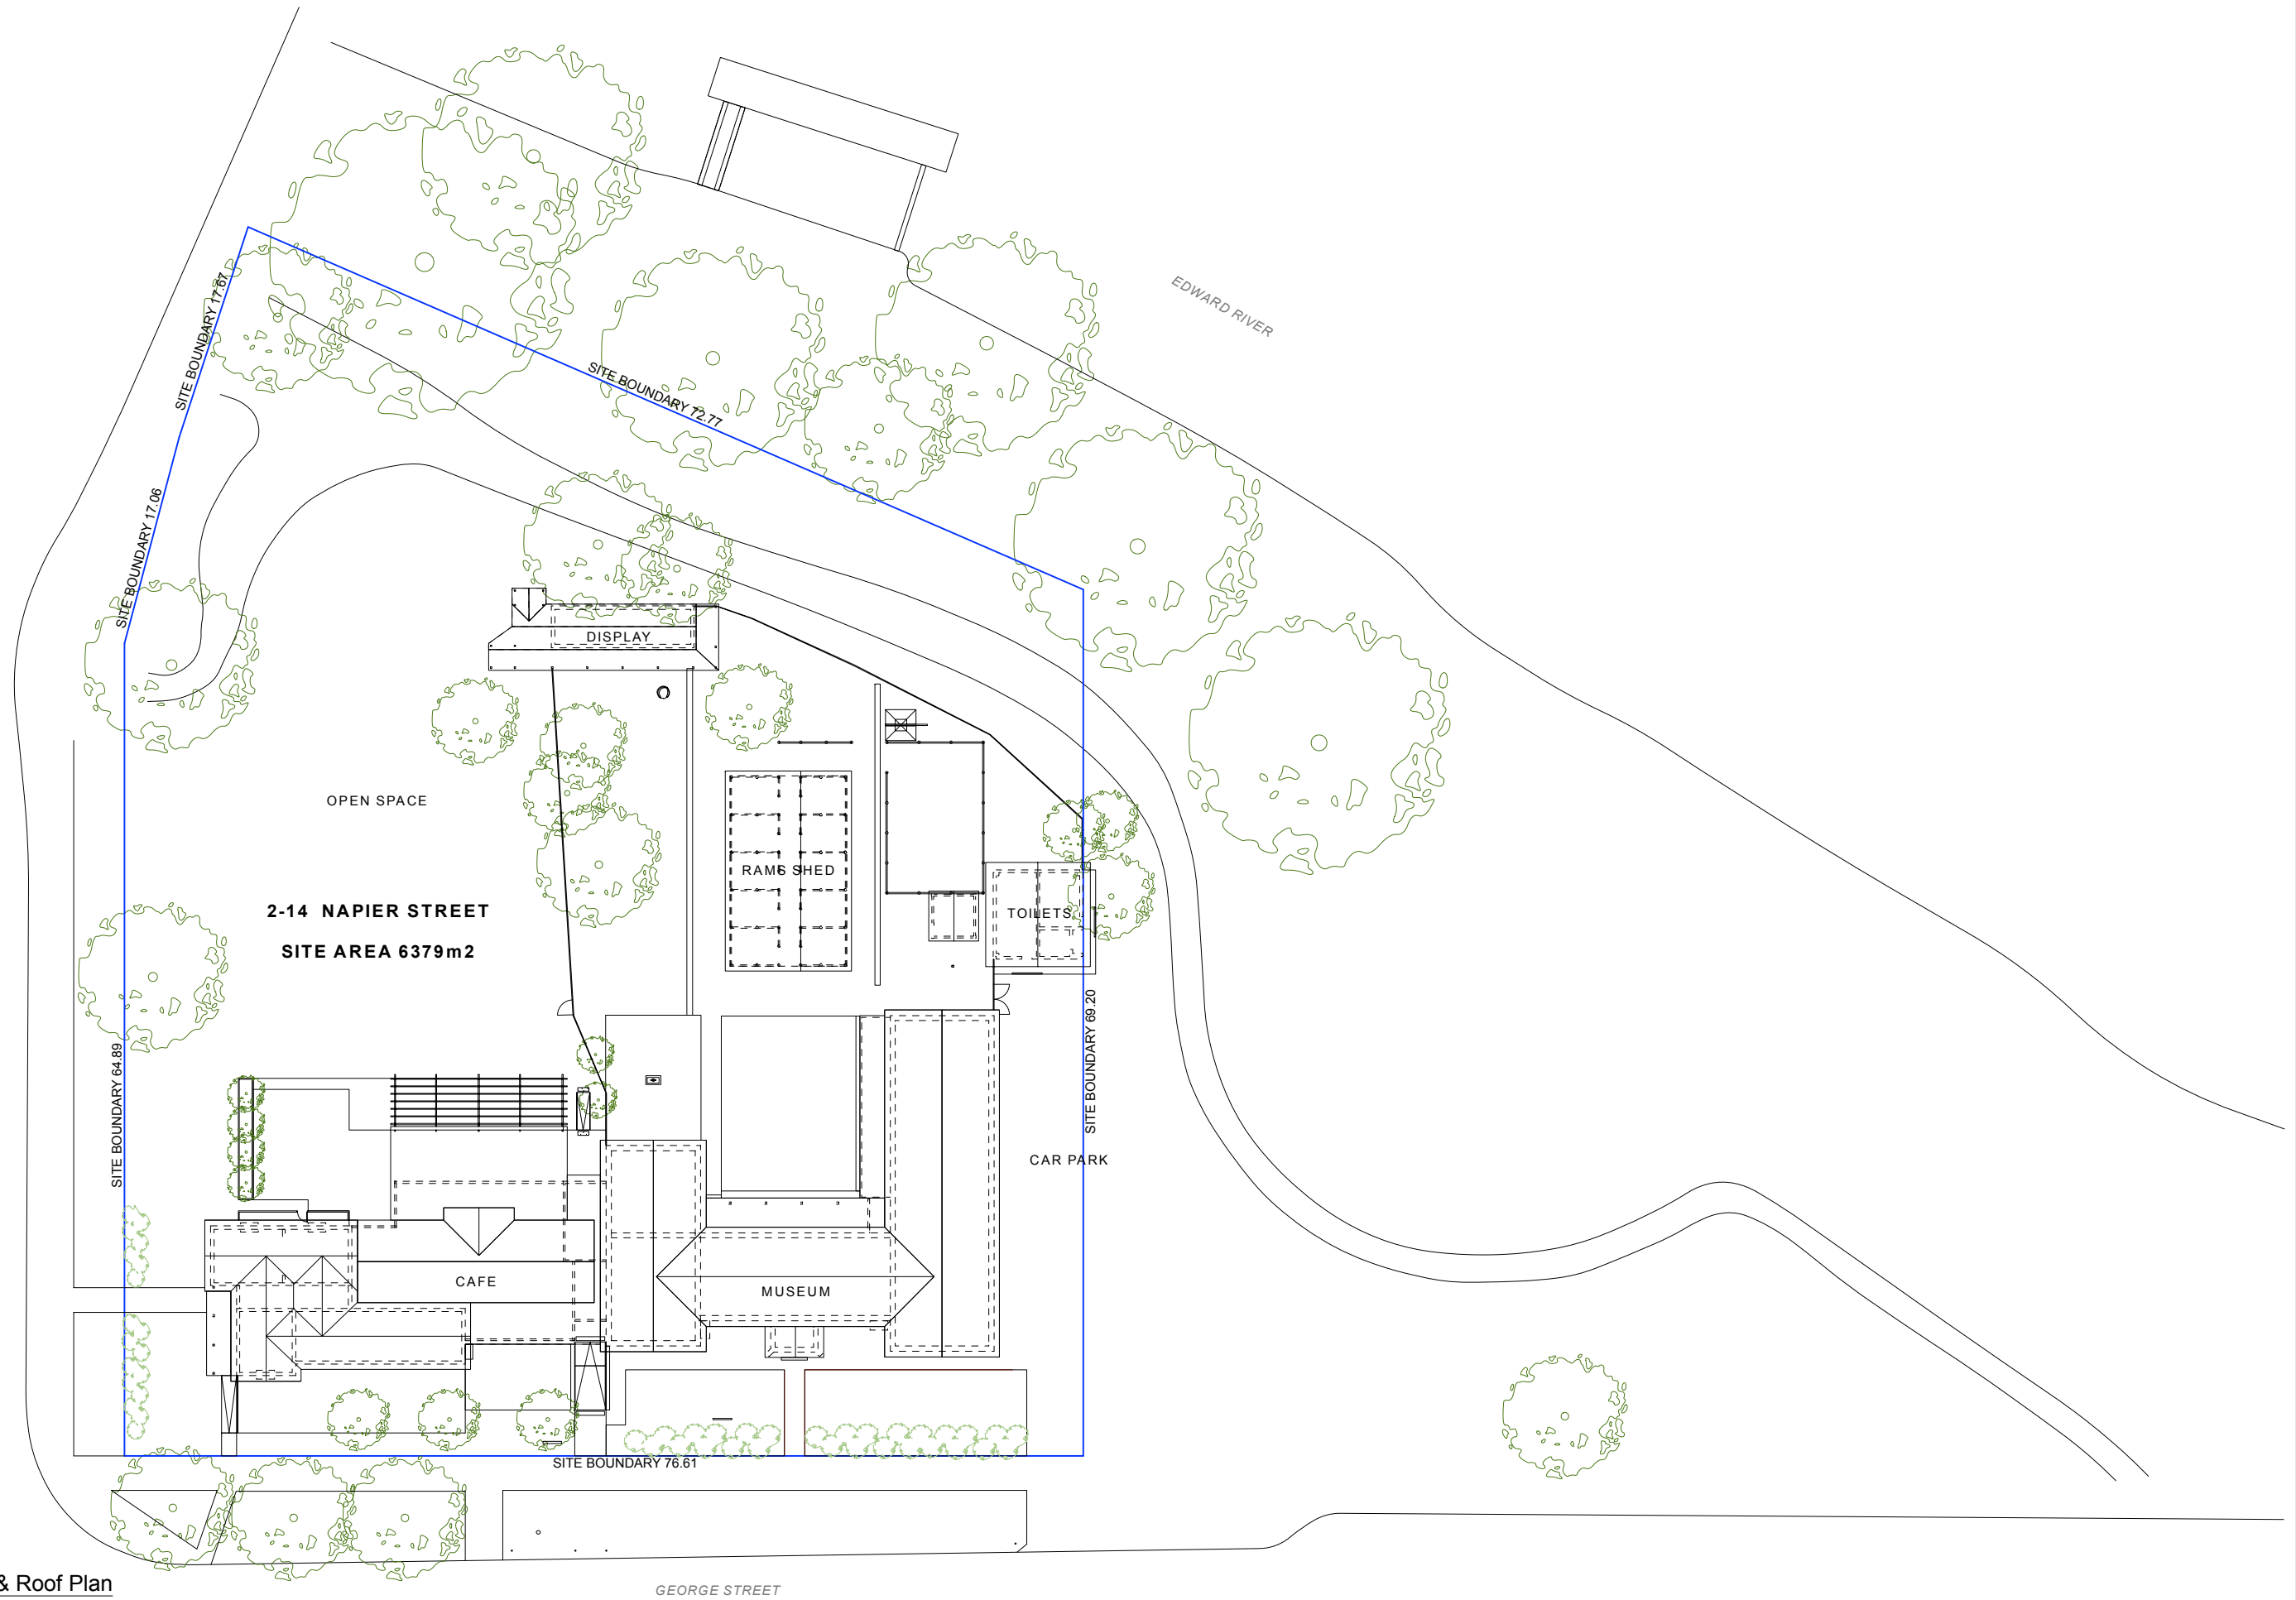


Existing Site & Roof Plan
Scale: 1:500



3 - D Projects

PO Box 421 Mosman NSW 2088 ABN 92 489 889 464 NSW ARB 6552
tel (02) 9968 2289 mobile 0417 494 681 email info@3dprojects.com.au

This drawing is copyright and may not be reproduced without consent. Do not scale off drawings.
Use figured dimensions only. All dimensions and existing conditions to be verified on site before
construction. Discrepancies should be bought to the attention of 3D Projects prior to construction.

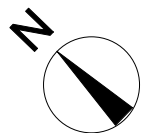

PROJECT

Exhibition Design Plan
Peppin Heritage Centre, Deniliquin, NSW 2710
Edward River Council

REVISION

	12/12/2024	Submit Concept Exhibition Design Plan
A	31/03/2025	Exhibition Design Plan
B	20/06/2025	Integrated Development Application

DATE 20/06/2025

SCALE 1:500

DWG SIZE A3

DRAWN CC

CHECKED CC

DRAWING


PEPPIN HERITAGE CENTRE
EXISTING SITE & ROOF PLAN

DWG NO.

01

REV.

B

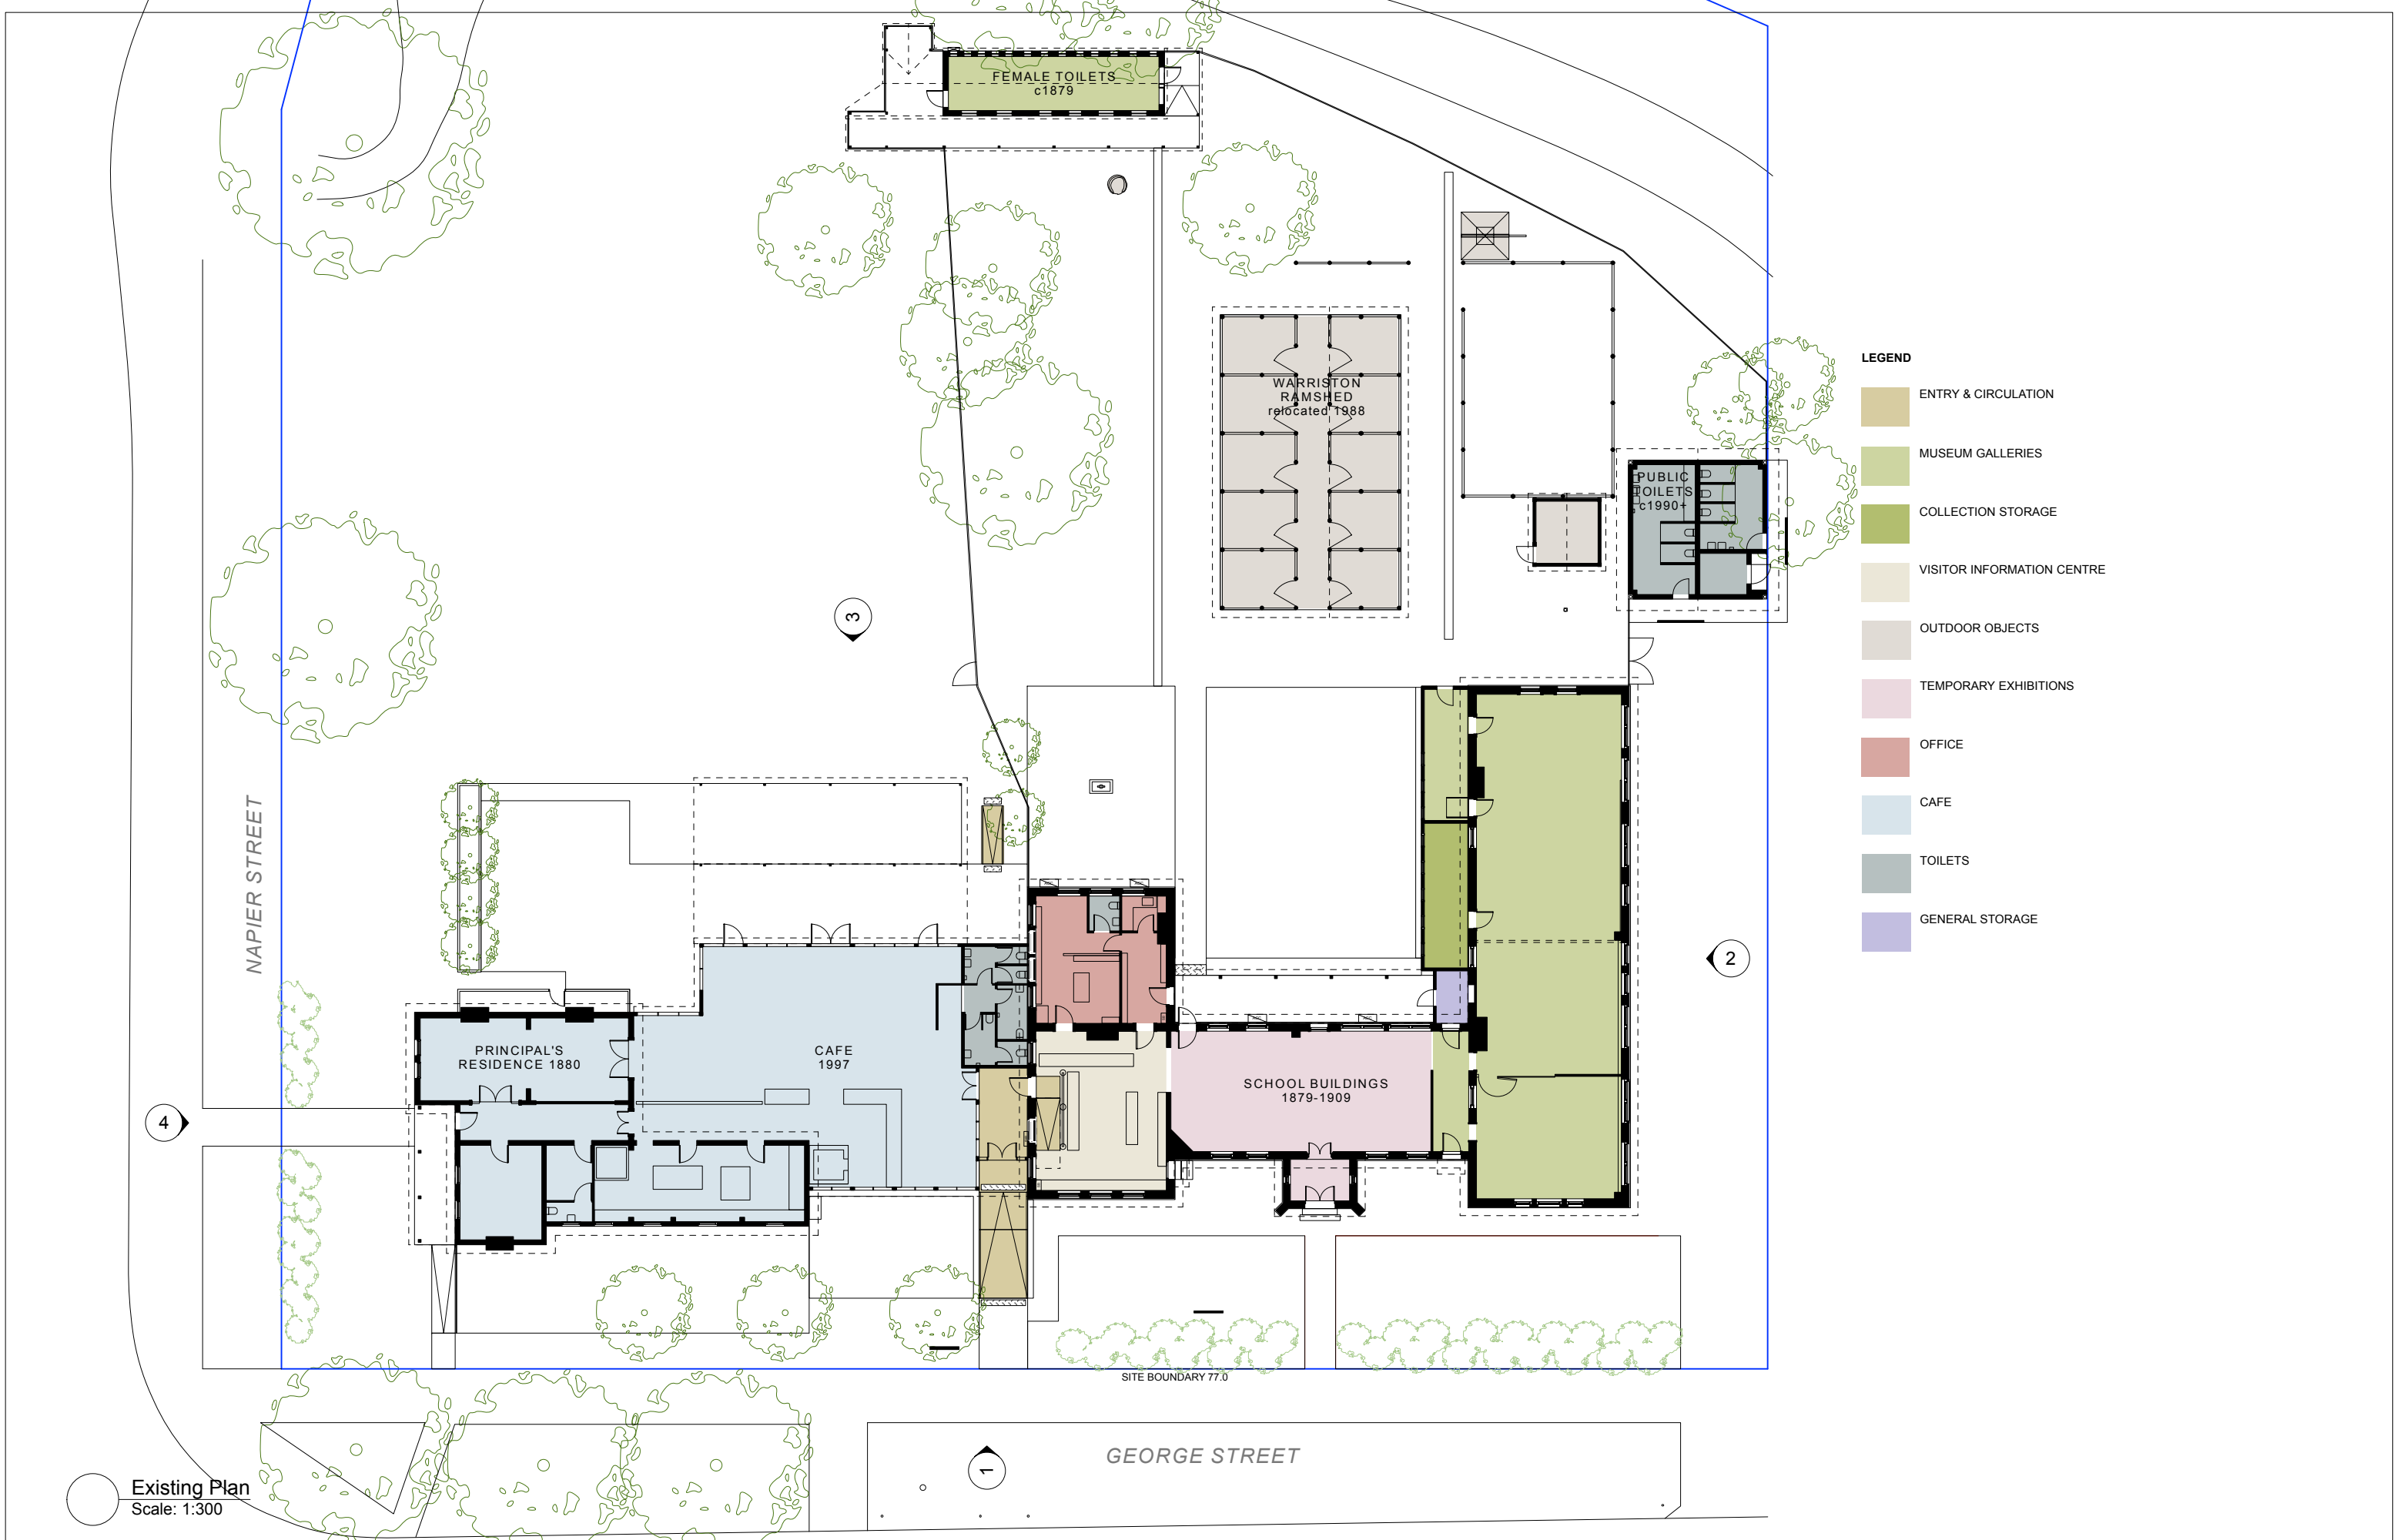

3 - D Projects
PO Box 421 Mosman NSW 2088 ABN 92 489 889 464 NSW ARB 6552
tel (02) 9968 2289 mobile 0417 494 681 email info@3dprojects.com.au
This drawing is copyright and may not be reproduced without consent. Do not scale off drawings. Use figured dimensions only. All dimensions and existing conditions to be verified on site before construction. Discrepancies should be bought to the attention of 3D Projects prior to construction.

PROJECT
Exhibition Design Plan
Peppin Heritage Centre, Deniliquin, NSW 2710
Edward River Council


REVISION	
12/12/2024	Submit Concept Exhibition Design Plan
A 31/03/2025	Exhibition Design Plan
B 20/06/2025	Integrated Development Application

DATE	20/06/2025
SCALE	1:300
DWG SIZE	A3
DRAWN	CC
CHECKED	CC


DRAWING
PEPPIN HERITAGE CENTRE
EXISTING PLAN

DWG NO.
02

REV.
B

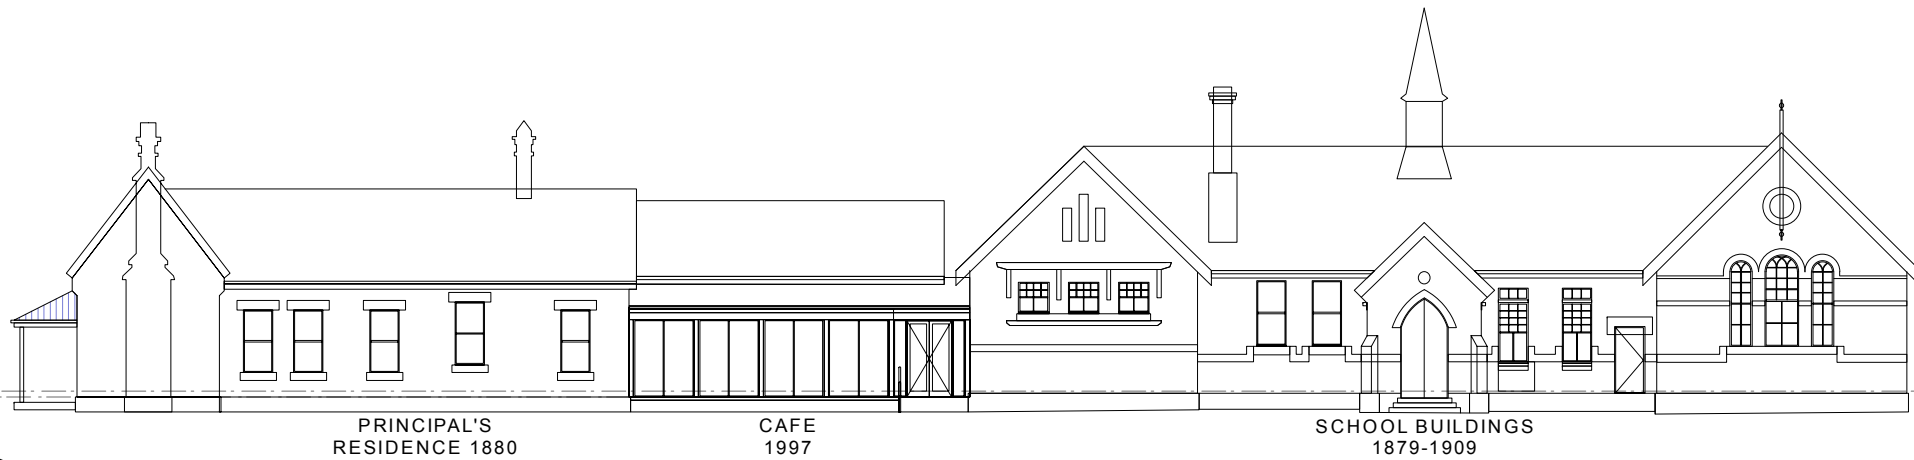


1 **George St - West Elevation**
Scale: 1:250

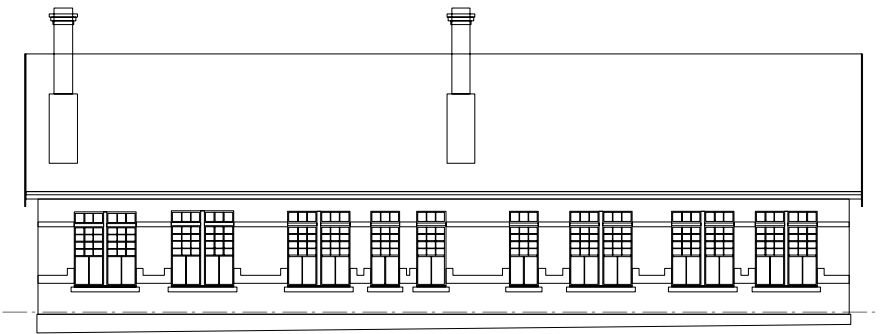

2 **South Elevation**
Scale: 1:250



3 **East Elevation**
Scale: 1:250

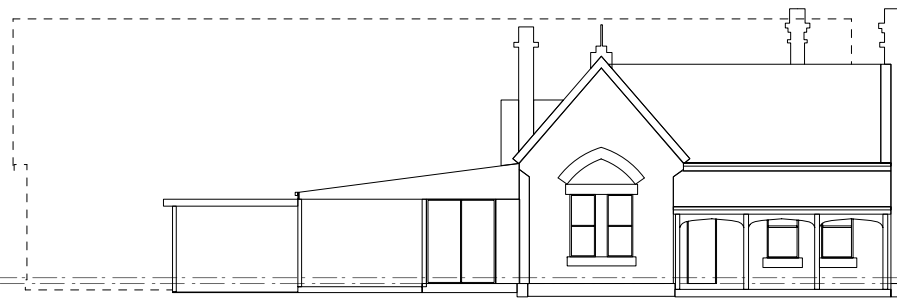

4 **Napier St - North Elevation**
Scale: 1:250



3 - D Projects

PO Box 421 Mosman NSW 2088 ABN 92 489 889 464 NSW ARB 6552
tel (02) 9968 2289 mobile 0417 494 681 email info@3dprojects.com.au

This drawing is copyright and may not be reproduced without consent. Do not scale off drawings.
Use figured dimensions only. All dimensions and existing conditions to be verified on site before
construction. Discrepancies should be bought to the attention of 3D Projects prior to construction.

PROJECT

Exhibition Design Plan
Peppin Heritage Centre, Deniliquin, NSW 2710
Edward River Council

REVISION

	12/12/2024	Submit Concept Exhibition Design Plan
A	31/03/2025	Exhibition Design Plan
B	20/06/2025	Integrated Development Application

DATE 20/06/2025

SCALE 1:250

DWG SIZE A3

DRAWN CC

CHECKED CC

DRAWING


PEPPIN HERITAGE CENTRE
EXISTING ELEVATIONS

DWG NO.


03

REV.

B

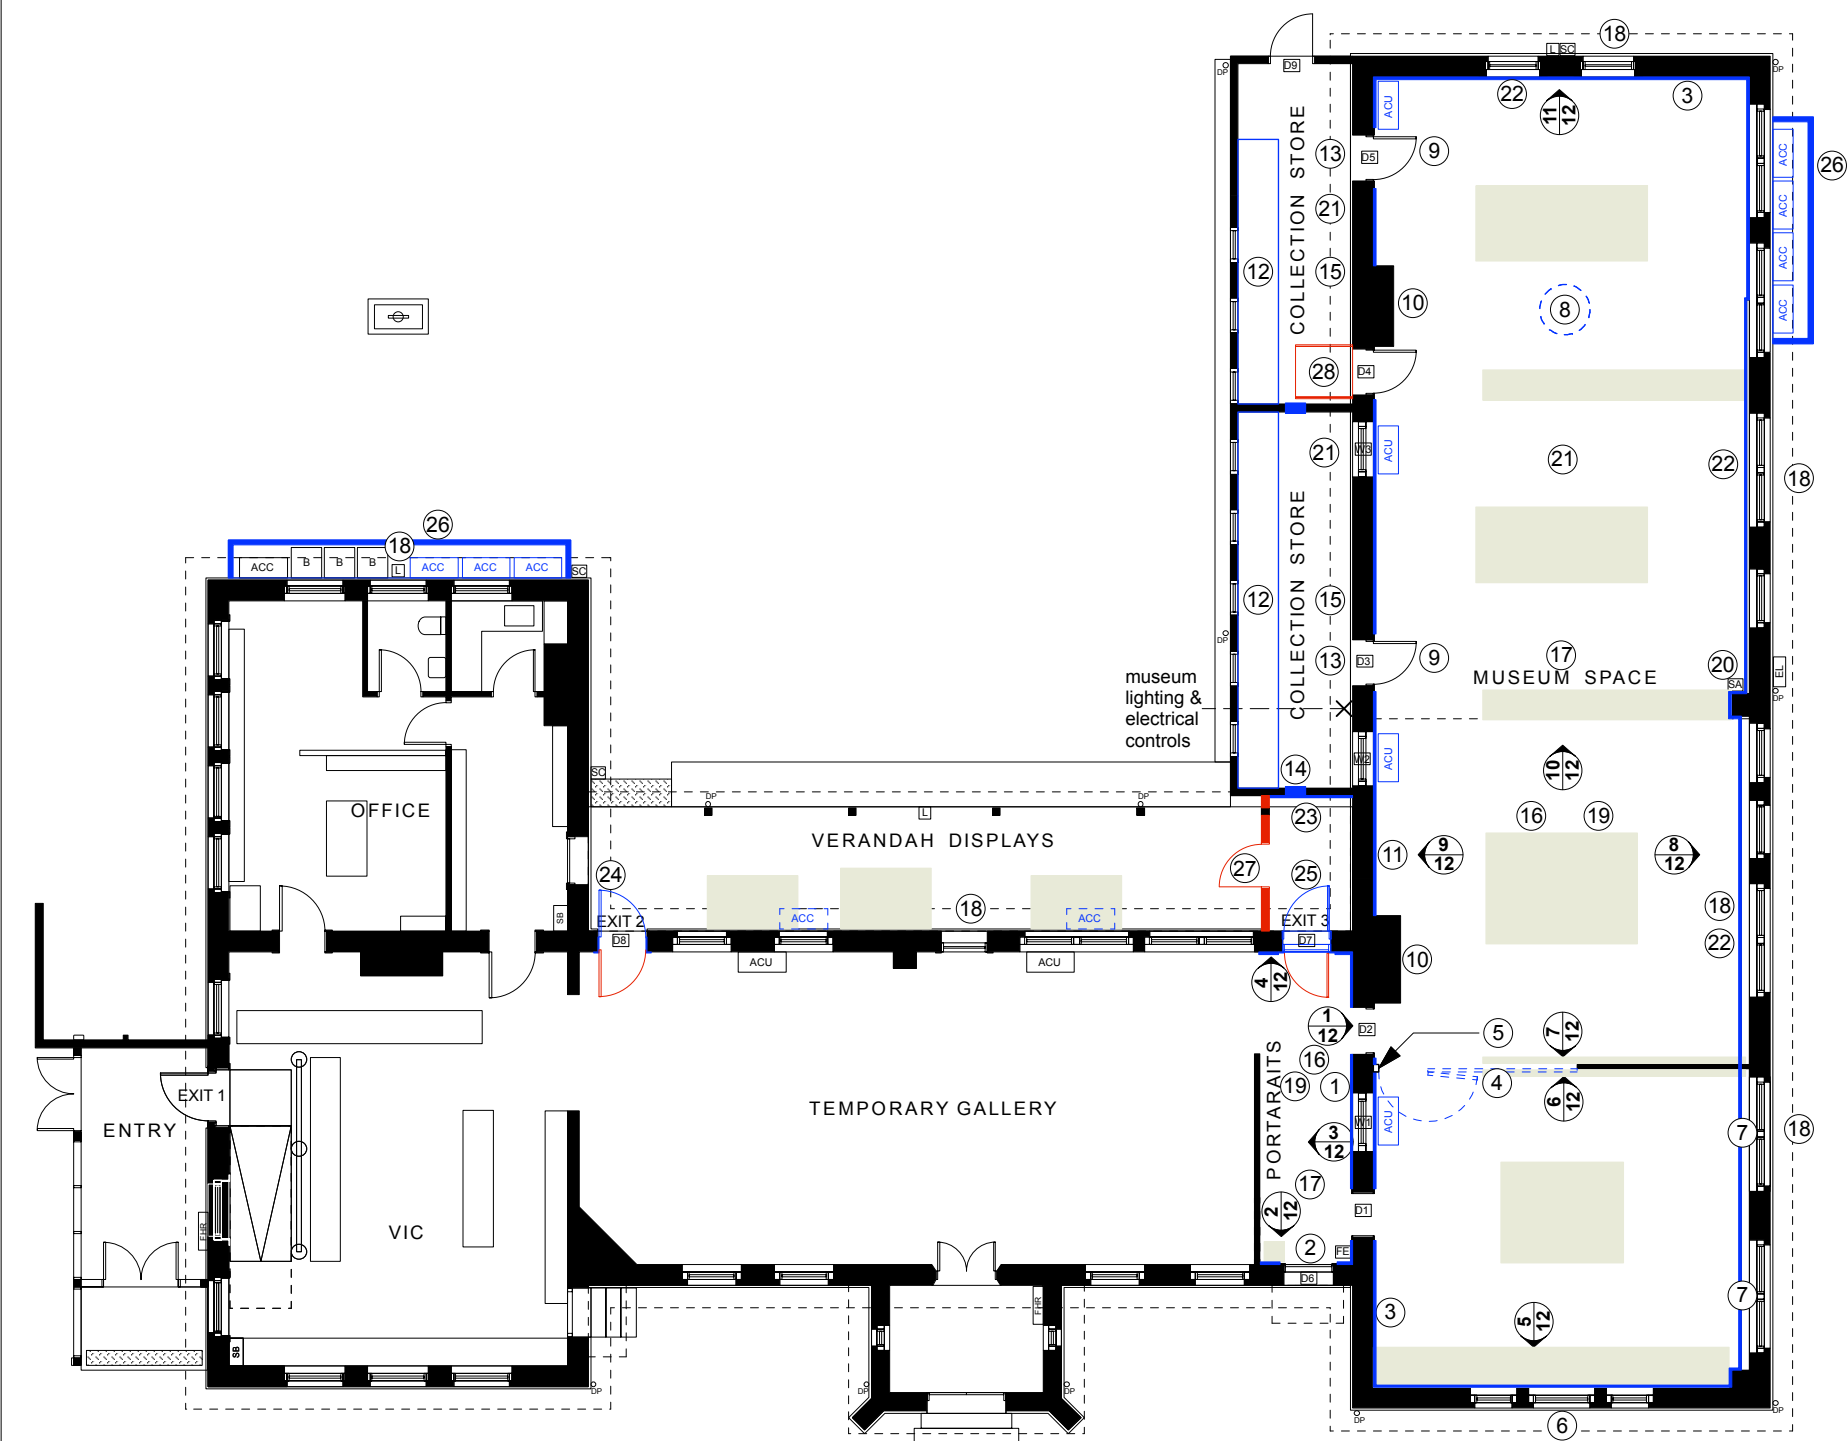

ACC air conditioning condenser		ACU air conditioning unit		B bins		DP down pipe		EL electrical box		FE fire extinguisher		FHR fire hose reel		L lighting-external		SA smoke alarm		SB switch board		SC security camera		exhibition layout	
3D 3 - D Projects PO Box 421 Mosman NSW 2088 ABN 92 489 889 464 NSW ARB 6552 tel (02) 9968 2289 mobile 0417 494 681 email info@3dprojects.com.au This drawing is copyright and may not be reproduced without consent. Do not scale off drawings. Use figured dimensions only. All dimensions and existing conditions to be verified on site before construction. Discrepancies should be brought to the attention of 3D Projects prior to construction. N <td colspan="10" rowspan="6"> PROJECT Exhibition Design Plan Peppin Heritage Centre, Deniliquin, NSW 2710 Edward River Council </td> <td colspan="2">REVISION</td> <td colspan="2">DATE 20/06/2025</td> <td colspan="2">DRAWING</td> <td colspan="2">DWG NO.</td> <td colspan="2">REV.</td>		PROJECT Exhibition Design Plan Peppin Heritage Centre, Deniliquin, NSW 2710 Edward River Council										REVISION		DATE 20/06/2025		DRAWING		DWG NO.		REV.			
												12/12/2024 Submit Concept Exhibition Design Plan		SCALE 1:150		BUILDING WORKS PLAN		10		B			
												A 31/03/2025 Exhibition Design Plan		DWG SIZE A3									
												B 20/06/2025 Integrated Development Application		DRAWN CC									
														CHECKED CC									

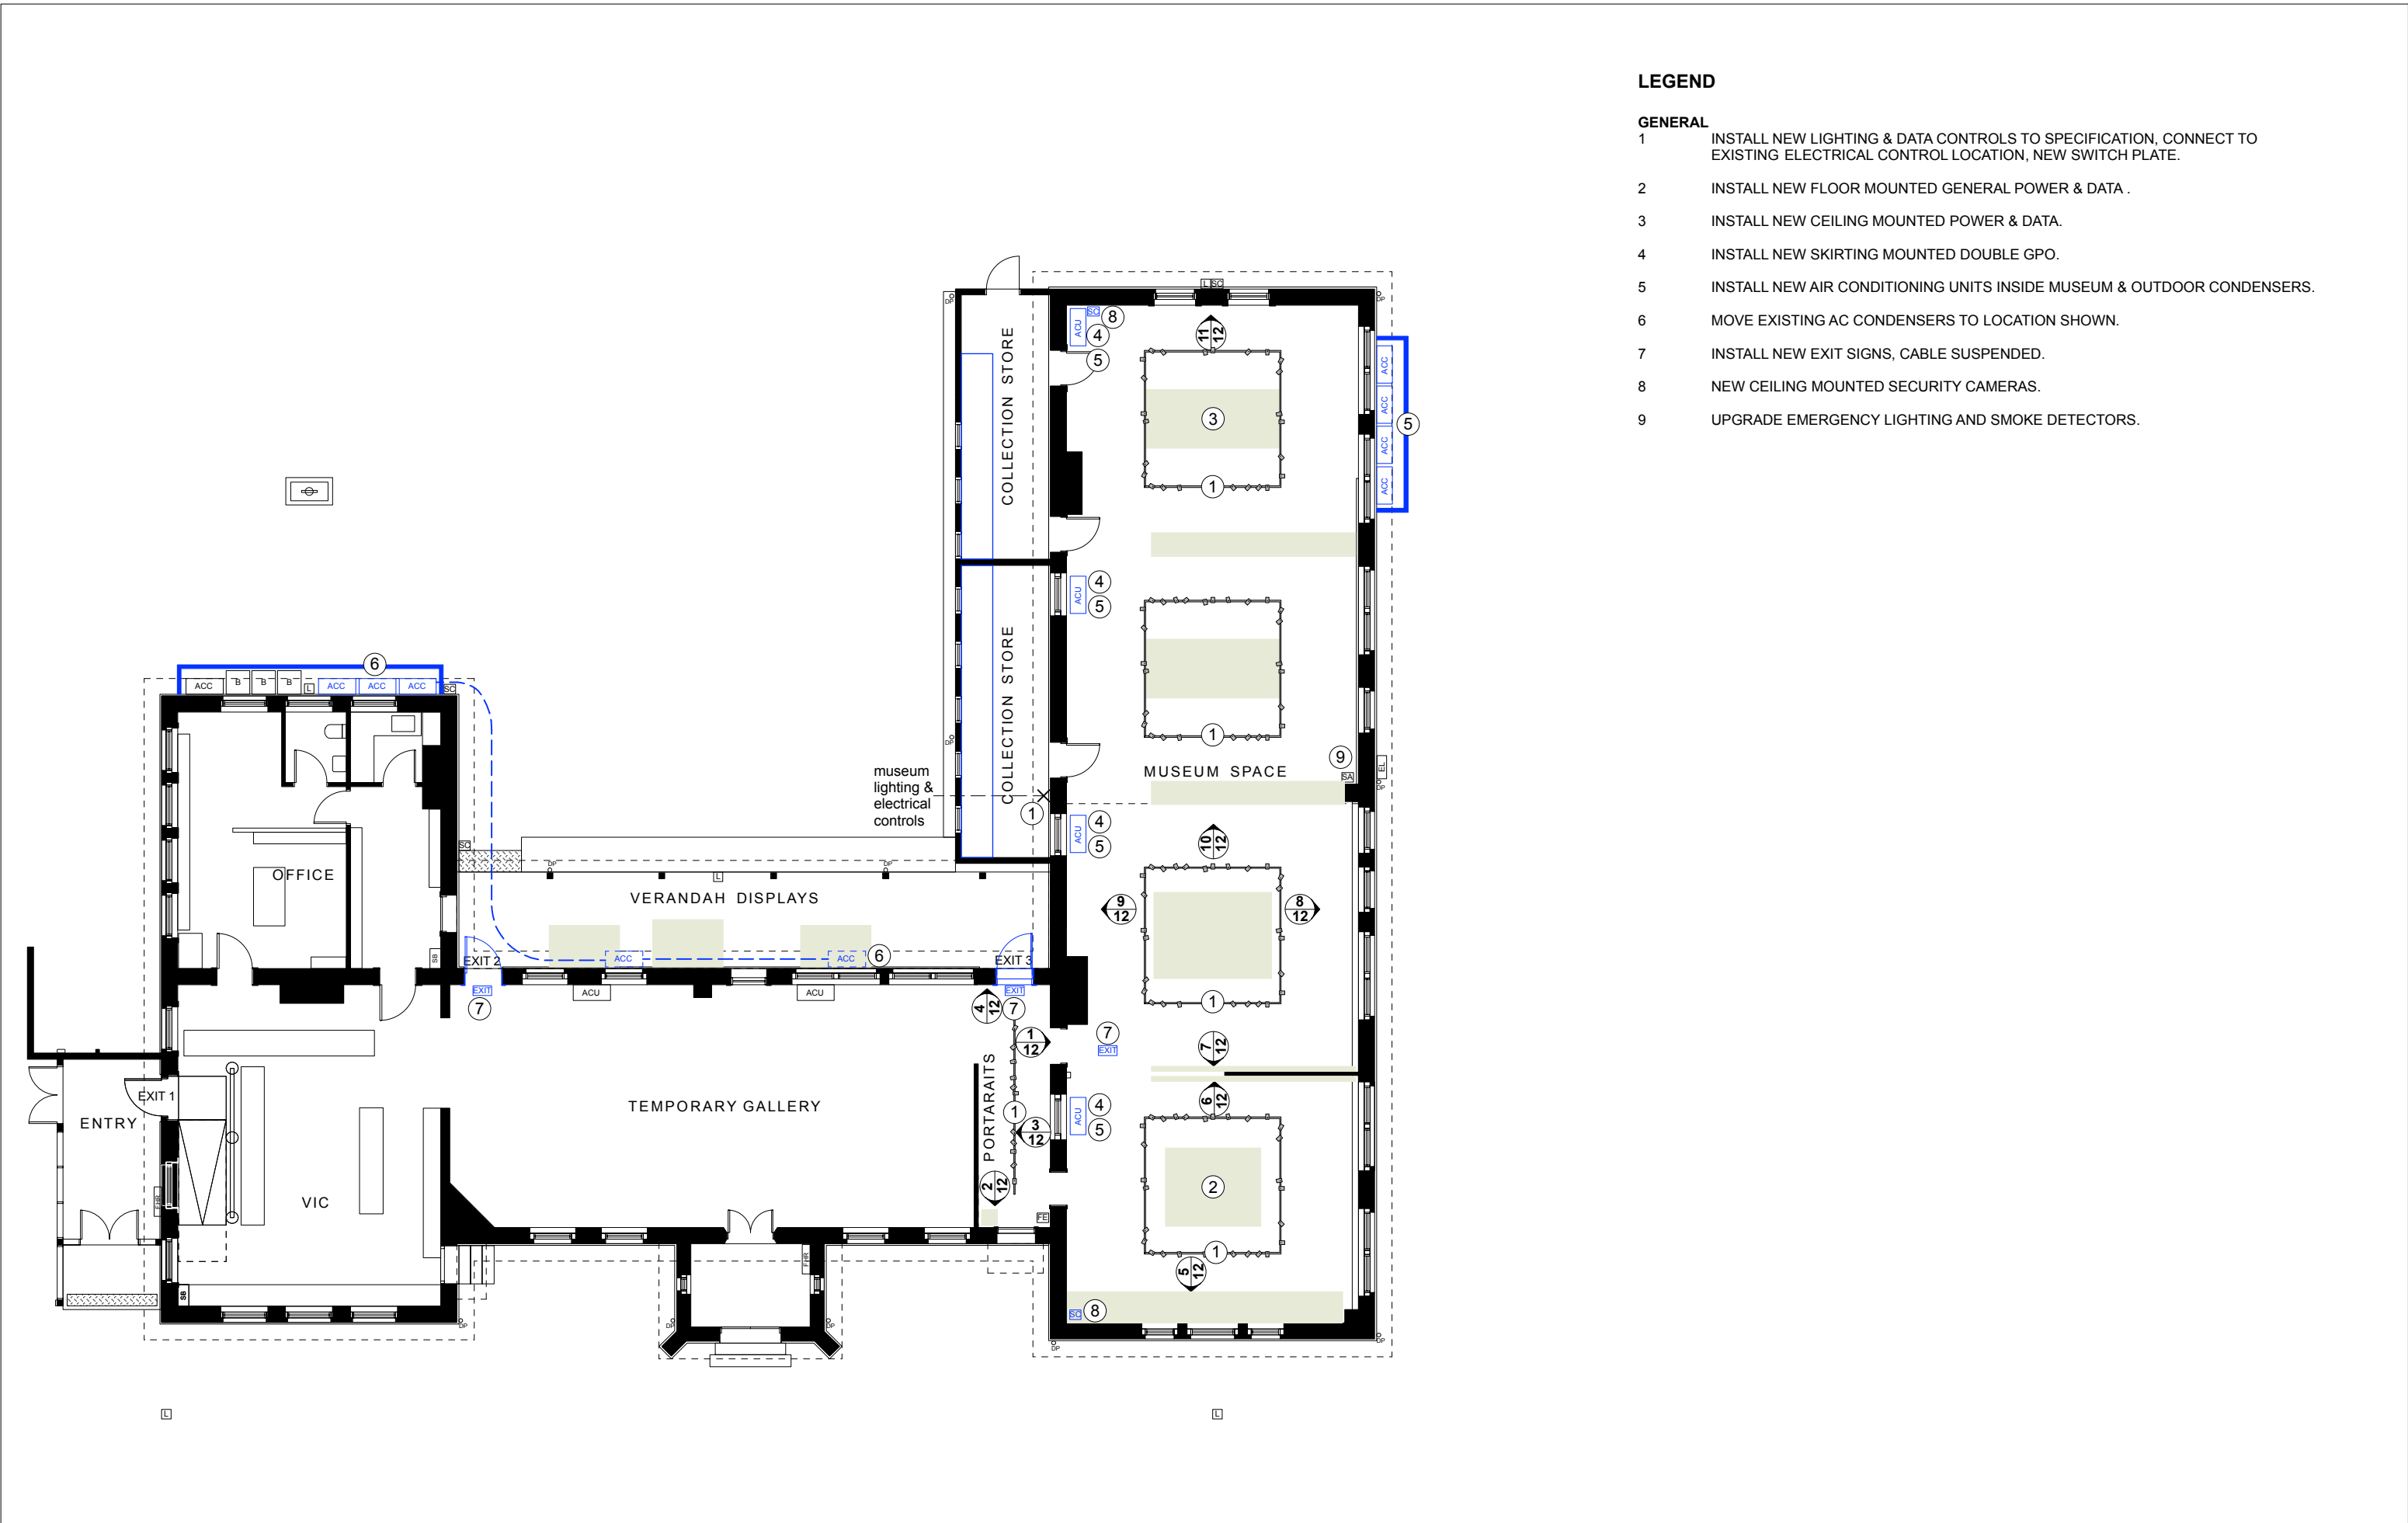


LEGEND

GENERAL













- 1 INSTALL NEW LIGHTING & DATA CONTROLS TO SPECIFICATION, CONNECT TO EXISTING ELECTRICAL CONTROL LOCATION, NEW SWITCH PLATE.
- 2 INSTALL NEW FLOOR MOUNTED GENERAL POWER & DATA .
- 3 INSTALL NEW CEILING MOUNTED POWER & DATA.
- 4 INSTALL NEW SKIRTING MOUNTED DOUBLE GPO.
- 5 INSTALL NEW AIR CONDITIONING UNITS INSIDE MUSEUM & OUTDOOR CONDENSERS.
- 6 MOVE EXISTING AC CONDENSERS TO LOCATION SHOWN.
- 7 INSTALL NEW EXIT SIGNS, CABLE SUSPENDED.
- 8 NEW CEILING MOUNTED SECURITY CAMERAS.
- 9 UPGRADE EMERGENCY LIGHTING AND SMOKE DETECTORS.

ACC air conditioning condenser ACU air conditioning unit B bins DP down pipe EL electrical box FE fire extinguisher FHR fire hose reel L lighting-external SA smoke alarm SB switch board SC security camera exhibition layout													
3 - D Projects PO Box 421 Mosman NSW 2088 ABN 92 489 889 464 NSW ARB 6552 tel (02) 9968 2289 mobile 0417 494 681 email info@3dprojects.com.au This drawing is copyright and may not be reproduced without consent. Do not scale off drawings. Use figured dimensions only. All dimensions and existing conditions to be verified on site before construction. Discrepancies should be bought to the attention of 3D Projects prior to construction. N	PROJECT				REVISION		DATE	20/06/2025	DRAWING	DWG NO.	REV.		
	Exhibition Design Plan Peppin Heritage Centre, Deniliquin, NSW 2710 Edward River Council				12/12/2024		Submit Concept Exhibition Design Plan					SCALE	1:150
					A 31/03/2025		Exhibition Design Plan					DWG SIZE	A3
					B 20/06/2025		Integrated Development Application					DRAWN	CC
												CHECKED	CC

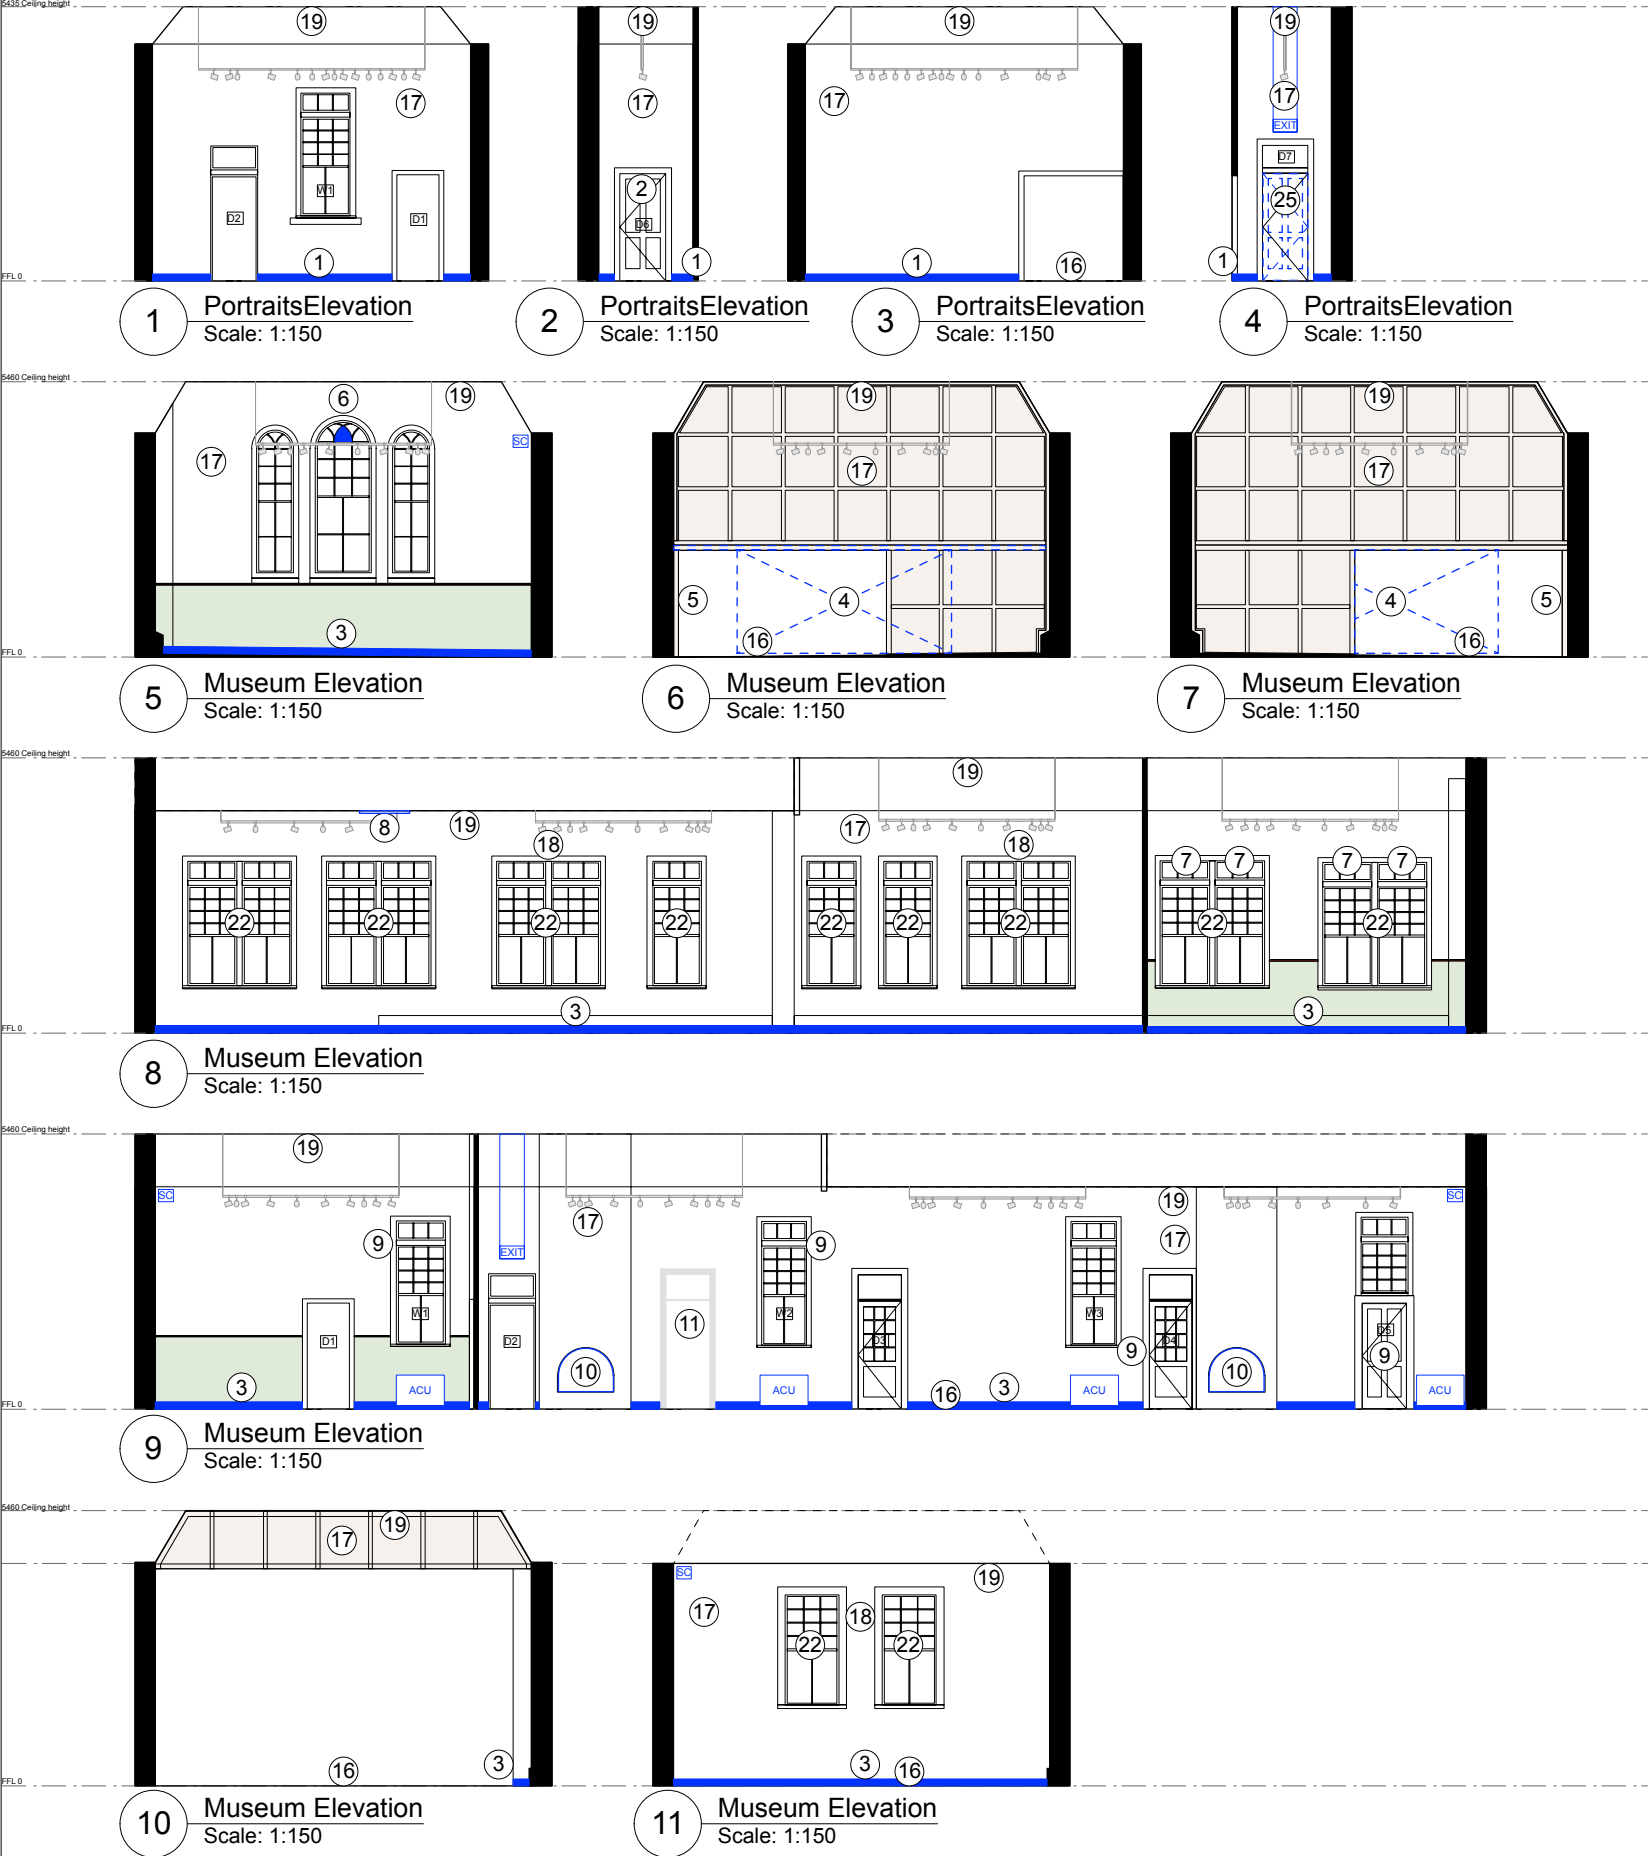


LEGEND

- PORTRAITS**
- 1 NEW SKIRTING TO MATCH TEMPORARY GALLERY SKIRTING, 140mm HIGH. PAINT FINISH TBA.
- 2 REPAIR DOOR & ARCHITRAVE, REMOVE BARRIERS, SEAL GAPS, FILL HOLES & PAINT FINISH TBA.
- MUSEUM SPACE**
- 3 NEW SKIRTING SQUARE EDGE, 140mm HIGH. PAINT FINISH TBA.
- 4 REMOVE SLIDING DOOR, TRACK & HARDWARE. RELOCATE TO CONSERVATION STORAGE. FILL HOLES IN TIMBER PARTITION WALL. PAINT FINISH TBA.
- 5 FIX EXISTING EDGE POST TO WALL. PAINT FINISH TBA.
- 6 REPLACE BROKEN STAINED GLASS IN WINDOW TO MATCH EXISTING.
- 7 REMOVE WINDERS FROM WINDOWS.
- 8 EXISTING CEILING VENTILATOR - CLEAN, PAINT & RESEAT VENTILATOR. MICACEOUS PAINT FINISH TBA.
- 9 DOORS & WINDOWS TREATMENT TO SCHEDULE.
- 10 OPEN FIREPLACE AND EDGE OPENING WITH METAL LINTEL.
- 11 PAINT OUTLINE OF FORMER DOOR.
- COLLECTION STORAGE**
- 12 NEW SHELVING TO SPECIFICATION.
- 13 NEW RUBBER FLOORING ABOVE EXISTING TIMBER BOARDS.
- 14 FILL IN WALL VENTILATOR & MAKE GOOD WALL. PAINT FINISH TBA. INSTALL NEW VENTILLATION FAN DETAILS TBC.
- 15 REMOVE EXISTING STORAGE AND DISPLAY FIXTURES.
- GENERAL**
- 16 SAND NEWLY LAID TIMBER FLOOR BOARDS. POLYURETHANE FINISH TO MATCH TEMPORARY GALLERY.
- 17 PAINT WALLS, SKIRTINGS, TIMBER PARTITION, DOORS & WINDOWS JOINERY AND CEILINGS TO PAINT SCHEDULE.
- 18 REPAIR WINDOW FRAMES, FILL IN GAPS, RE-PUTTY AS REQUIRED SOUTH & EAST WALLS (INCLUDING UNDER VERANDAH).
- 19 ORIGINAL TIMBER CEILING - REMOVE FANS, LIGHTING TRACKS & ELECTRICAL FXTURES. PLUG HOLES IN CEILING. PAINT FINISH.
- 20 CHECK & REPLACE SMOKE ALARMS.
- 21 REMOVE EXISTING ELECTRICAL FIXTURES AND FITTINGS ALL AREAS.
- 22 NEW BLINDS TO EXTERNAL WINDOWS (NOT INCLUDING WEST FACING GEORGE ST).
- 23 RELINE EXTERNAL WEATHERBOARDS TO MATCH EXISTING. PANT FINISH TBA.
- 24 EXIT 2: REFRAME DOORWAY AS REQUIRED, INFILL GAPS, & INSTALL NEW OUTWARD OPENING DOOR TO SCHEDULE.
- 25 EXIT 3: REFRAME DOORWAY AS REQUIRED, INSTALL NEW FANLIGHT GLAZING & NEW OUTWARD OPENING DOOR TO SCHEDULE. REPLACE ARCHITRAVE TO MATCH EXISTING.
- 26 PERMEABLE UTILITIES ENCLOSURES, DETAILS TBA.
- DEMOLITION**
- 27 DEMOLISH INFILL TIMBER FRAME WALL & CLADDING, REMOVE PANELS & SHELVING BLOCKING EXIT 3 DOOR.
- 28 REMOVE RAMP AND RAILING.

  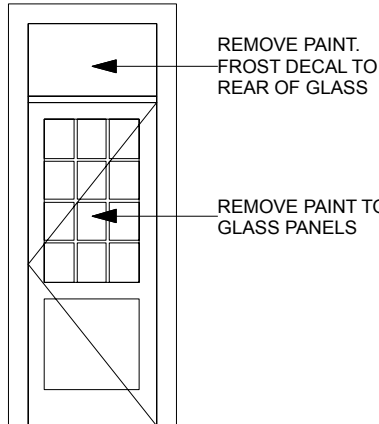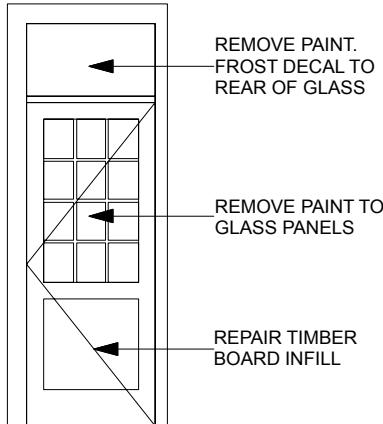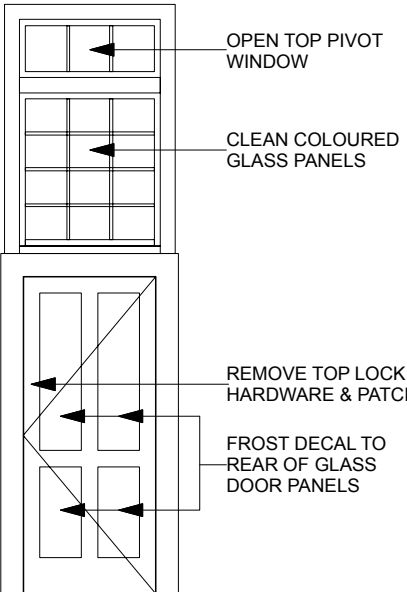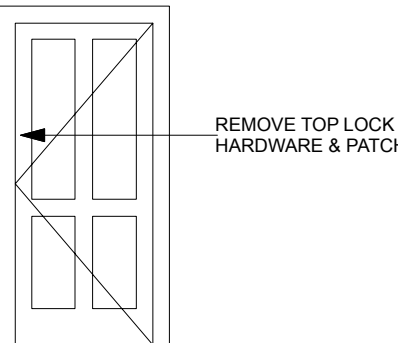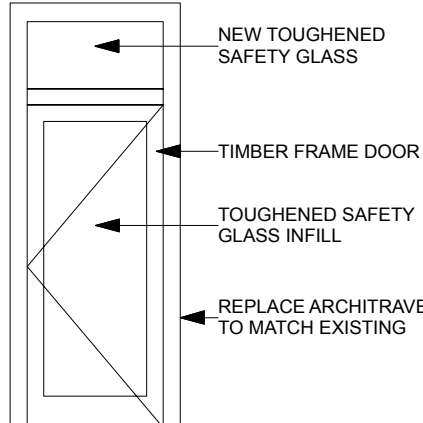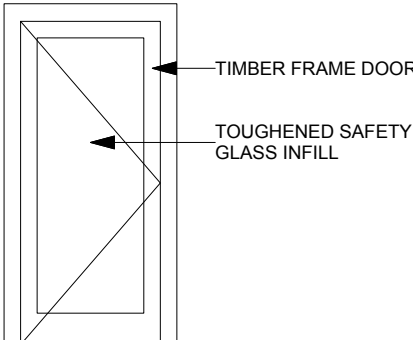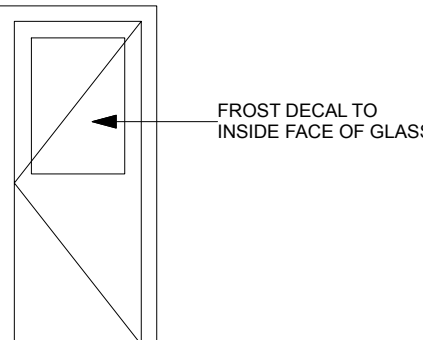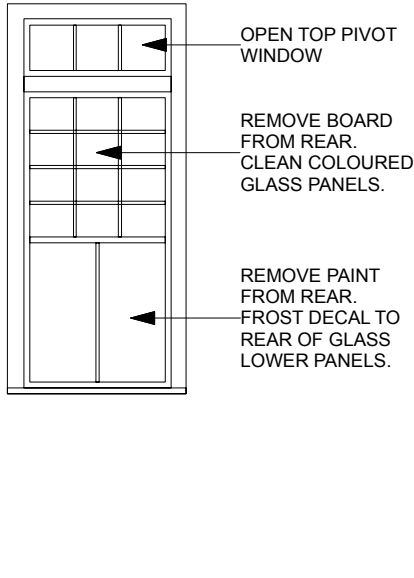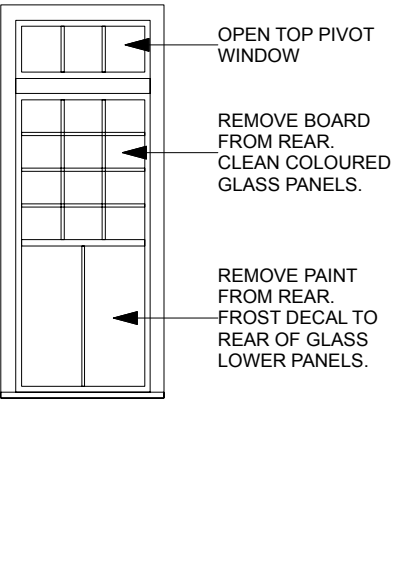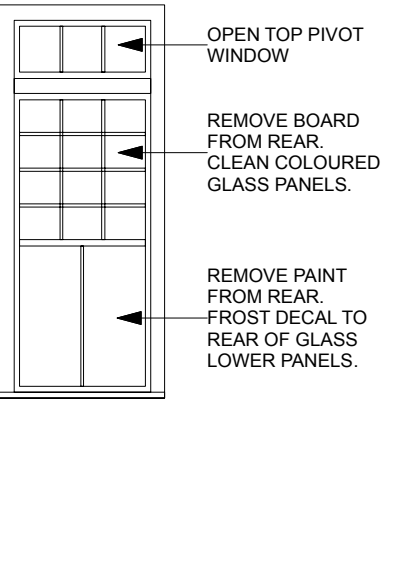					
DOOR 1 LOCATION: MUSEUM SPACE, NORTH ELEVATION DESCRIPTION: PAINT EXISTING ARCHITRAVE ON BOTH SIDES. CURRENTLY NO DOOR.	DOOR 2 LOCATION: MUSEUM SPACE, NORTH ELEVATION DESCRIPTION: PAINT EXISTING ARCHITRAVE ON BOTH SIDES. CURRENTLY NO DOOR. CLEAR GLASS FANLIGHT.	DOOR 3 LOCATION: MUSEUM SPACE, NORTH ELEVATION DESCRIPTION: PAINT EXISTING DOOR & ARCHITRAVE ON BOTH SIDES. RETAIN EXISTING DOOR HARDWARE. SEE DIAGRAM FOR EXTRA NOTES.	DOOR 4 LOCATION: MUSEUM SPACE, NORTH ELEVATION DESCRIPTION: PAINT EXISTING DOOR & ARCHITRAVE ON BOTH SIDES. RETAIN EXISTING DOOR HARDWARE. SEE DIAGRAM FOR EXTRA NOTES.	DOOR 5 LOCATION: MUSEUM SPACE, NORTH ELEVATION DESCRIPTION: PAINT EXISTING DOOR & ARCHITRAVE ON BOTH SIDES. RETAIN EXISTING LOWER DOOR HARDWARE. SEE DIAGRAM FOR EXTRA NOTES.	DOOR 6 LOCATION: PORTRAITS GALLERY, WEST ELEVATION DESCRIPTION: REMOVE CURRENT BARRIERS IN FRONT OF DOOR. REPAIR EXISTING DOOR AND ARCHITRAVE, FILL HOLES, SEAL GAPS. INSTALL WEATHER STRIP. PAINT DOOR AND ARCHITRAVE ON BOTH SIDES. RETAIN EXISTING LOWER DOOR HARDWARE.
					
DOOR 7 / EXIT DOOR 3 LOCATION: PORTRAITS GALLERY, EAST ELEVATION VIEWED FROM INSIDE. DESCRIPTION: NEW OUTWARD OPENING TIMBER FRAMED GLASS DOOR, WITH EMERGENCY EXIT HARDWARE. RETAIN EXISTING DOOR FRAME AND REPLACE ARCHITRAVE TO MATCH EXISTING. MODIFY DOOR FRAME FOR NEW DOOR. PAINT DOOR AND ARCHITRAVE ON BOTH SIDES.	DOOR 8 / EXIT DOOR 2 LOCATION: TEMPORARY EXHIBITIONS GALLERY, EAST ELEVATION VIEWED FROM INSIDE DESCRIPTION: NEW OUTWARD OPENING TIMBER FRAMED GLASS DOOR, WITH EMERGENCY EXIT HARDWARE. RETAIN EXISTING DOOR FRAME AND ARCHITRAVE. MODIFY DOOR FRAME FOR NEW DOOR & INFILL GAPS. PAINT DOOR AND ARCHITRAVE ON BOTH SIDES.	DOOR 9 / EXTERNAL LOCATION: COLLECTION STORE, EAST ELEVATION VIEWED FROM INSIDE DESCRIPTION: PAINT EXISTING DOOR & ARCHITRAVE ON INSIDE. RETAIN EXISTING DOOR HARDWARE. REMOVE BOARD FROM WINDOW & INSTALL FROSTED DECAL TO INSIDE FACE. SEE DIAGRAM FOR EXTRA NOTES.	WINDOW 1 LOCATION: MUSEUM SPACE, NORTH ELEVATION DESCRIPTION: PAINT EXISTING WINDOW, BEADING & ARCHITRAVE ON BOTH SIDES. RETAIN EXISTING HARDWARE. SEE DIAGRAM FOR EXTRA NOTES.	WINDOW 2 LOCATION: MUSEUM SPACE, NORTH ELEVATION DESCRIPTION: PAINT EXISTING WINDOW, BEADING & ARCHITRAVE ON BOTH SIDES. RETAIN EXISTING HARDWARE. SEE DIAGRAM FOR EXTRA NOTES.	WINDOW 3 LOCATION: MUSEUM SPACE, NORTH ELEVATION DESCRIPTION: PAINT EXISTING WINDOW, BEADING & ARCHITRAVE ON BOTH SIDES. RETAIN EXISTING HARDWARE. SEE DIAGRAM FOR EXTRA NOTES.

3D 3 - D Projects PO Box 421 Mosman NSW 2088 ABN 92 489 889 464 NSW ARB 6552 tel (02) 9968 2289 mobile 0417 494 681 email info@3dprojects.com.au This drawing is copyright and may not be reproduced without consent. Do not scale off drawings. Use figured dimensions only. All dimensions and existing conditions to be verified on site before construction. Discrepancies should be bought to the attention of 3D Projects prior to construction.		PROJECT	REVISION	DATE	20/06/2025	DRAWING	DWG NO.	REV.		
		Exhibition Design Plan Peppin Heritage Centre, Deniliquin, NSW 2710 Edward River Council		12/12/2024	Submit Concept Exhibition Design Plan	SCALE	1:50	DOOR & WINDOW SCHEDULE	13	B
			A	31/03/2025	Exhibition Design Plan	DWG SIZE	A3			
			B	20/06/2025	Integrated Development Application	DRAWN	CC			
						CHECKED	CC			

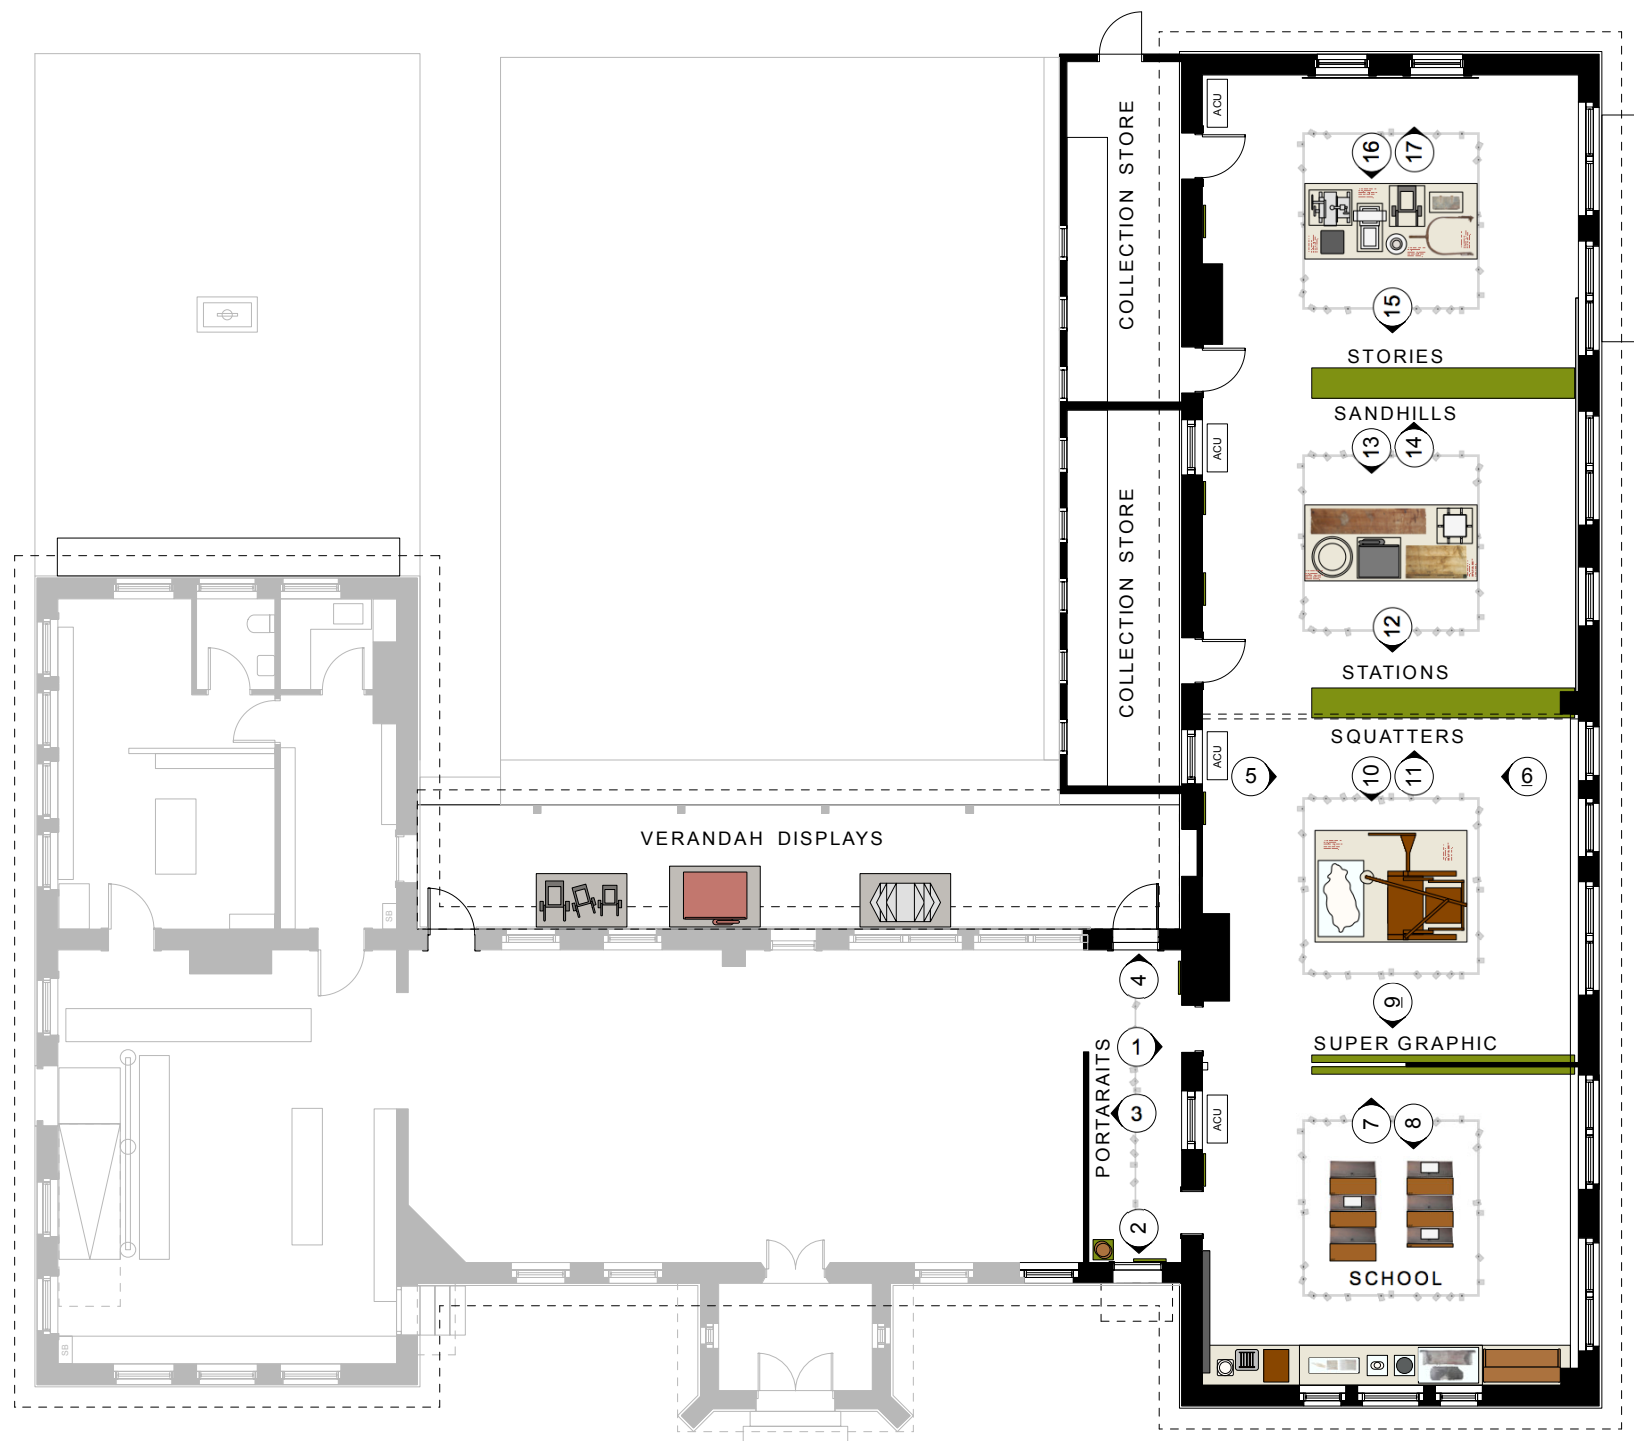

1


Layout Plan
Scale: 1:150



3 - D Projects

PO Box 421 Mosman NSW 2088 ABN 92 489 889 464 NSW ARB 6552
tel (02) 9968 2289 mobile 0417 494 681 email info@3dprojects.com.au

This drawing is copyright and may not be reproduced without consent. Do not scale off drawings.
Use figured dimensions only. All dimensions and existing conditions to be verified on site before
construction. Discrepancies should be bought to the attention of 3D Projects prior to construction.

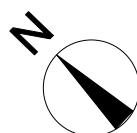

PROJECT

Exhibition Design Plan
Peppin Heritage Centre, Deniliquin, NSW 2710
Edward River Council

REVISION

12/12/2024	Submit Concept Exhibition Design Plan
A 31/03/2025	Exhibition Design Plan
B 20/06/2025	Integrated Development Application

DATE 20/06/2025

SCALE 1:150

DWG SIZE A3

DRAWN CC

CHECKED CC

DRAWING


EXHIBITION DESIGN PLAN

DWG NO.


21

REV.


B

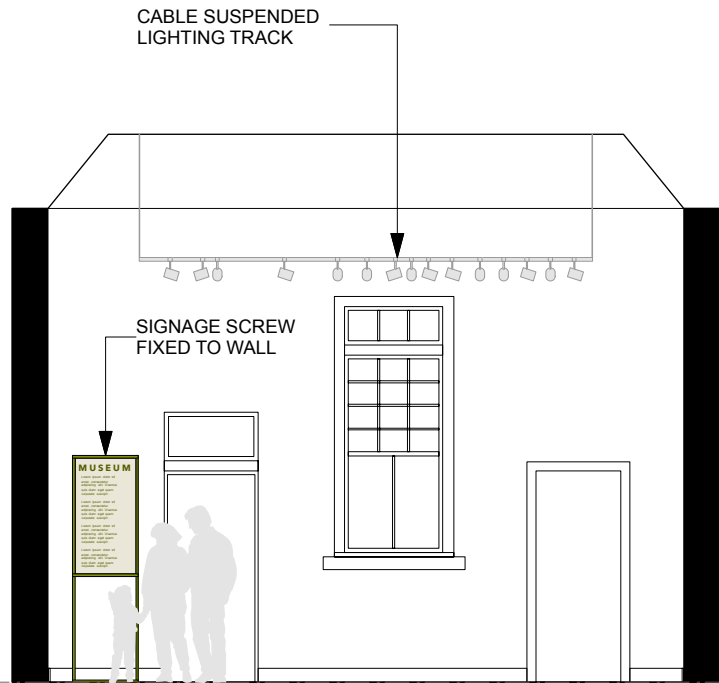


1 Portraits Elevation 1
Scale: 1:75

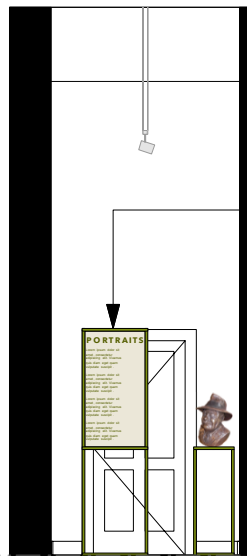

2 Portraits Elevation 2
Scale: 1:75

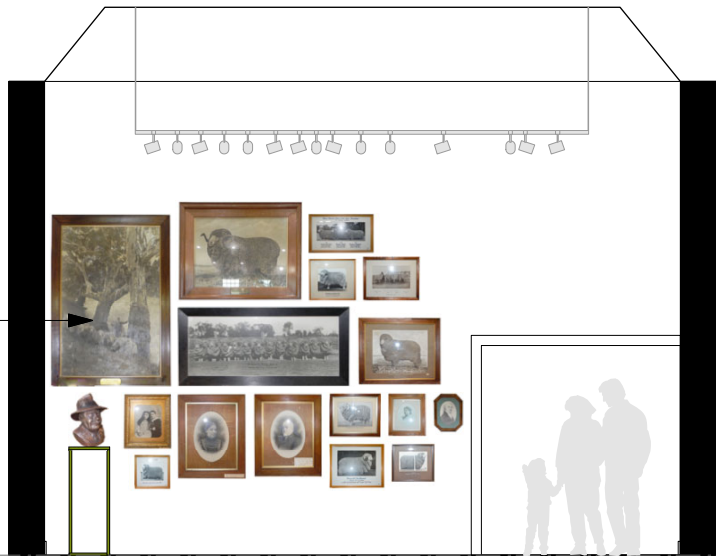

3 Portraits Elevation 3
Scale: 1:75

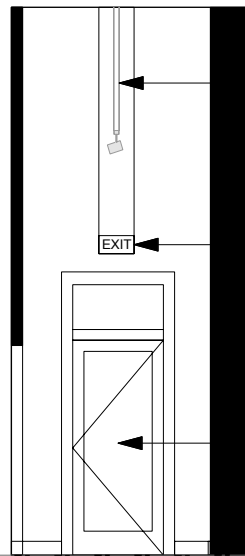

4 Portraits Elevation 4
Scale: 1:75



3 - D Projects

PO Box 421 Mosman NSW 2088 ABN 92 489 889 464 NSW ARB 6552
tel (02) 9968 2289 mobile 0417 494 681 email info@3dprojects.com.au

This drawing is copyright and may not be reproduced without consent. Do not scale off drawings.
Use figured dimensions only. All dimensions and existing conditions to be verified on site before
construction. Discrepancies should be brought to the attention of 3D Projects prior to construction.

PROJECT

Exhibition Design Plan
Peppin Heritage Centre, Deniliquin, NSW 2710
Edward River Council

REVISION

	12/12/2024	Submit Concept Exhibition Design Plan
A	31/03/2025	Exhibition Design Plan
B	20/06/2025	Integrated Development Application

DATE

20/06/2025

SCALE

1:75

DWG SIZE

A3

DRAWN

CC

CHECKED

CC

DRAWING


PORTRAITS
EXHIBITION ELEVATIONS

DWG NO.


22

REV.

B

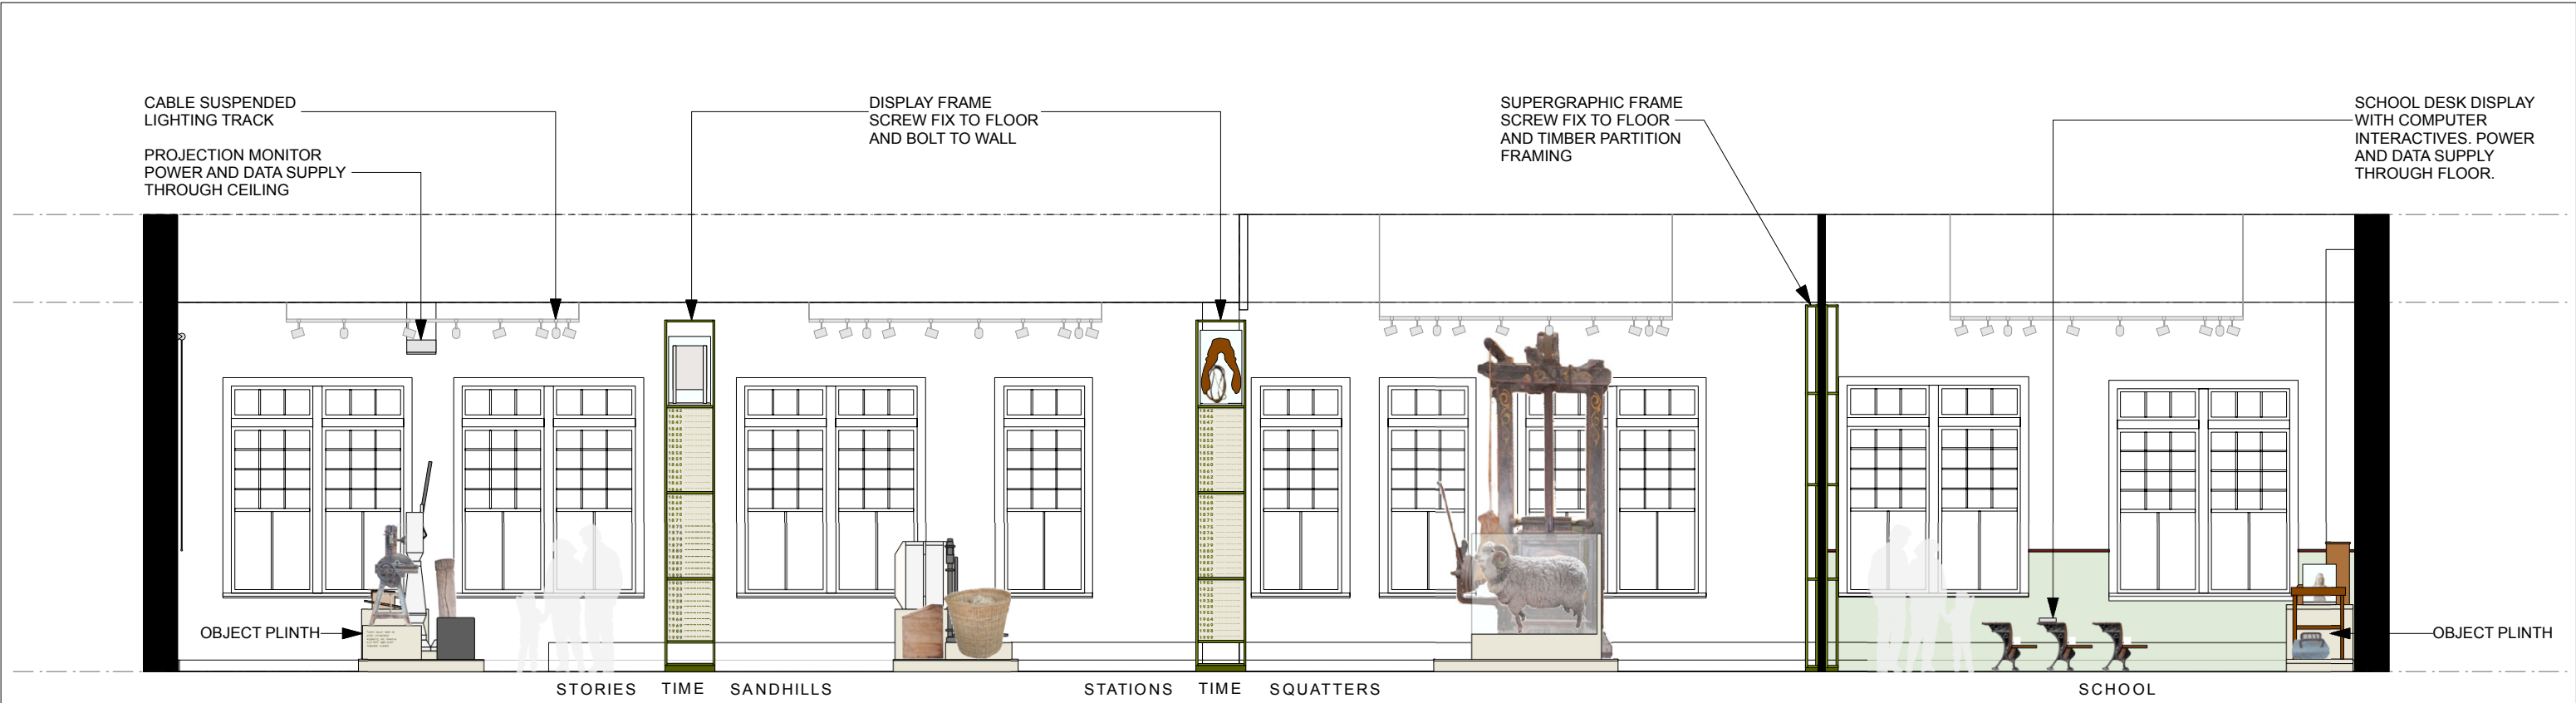


5 Museum Section
Scale: 1:75

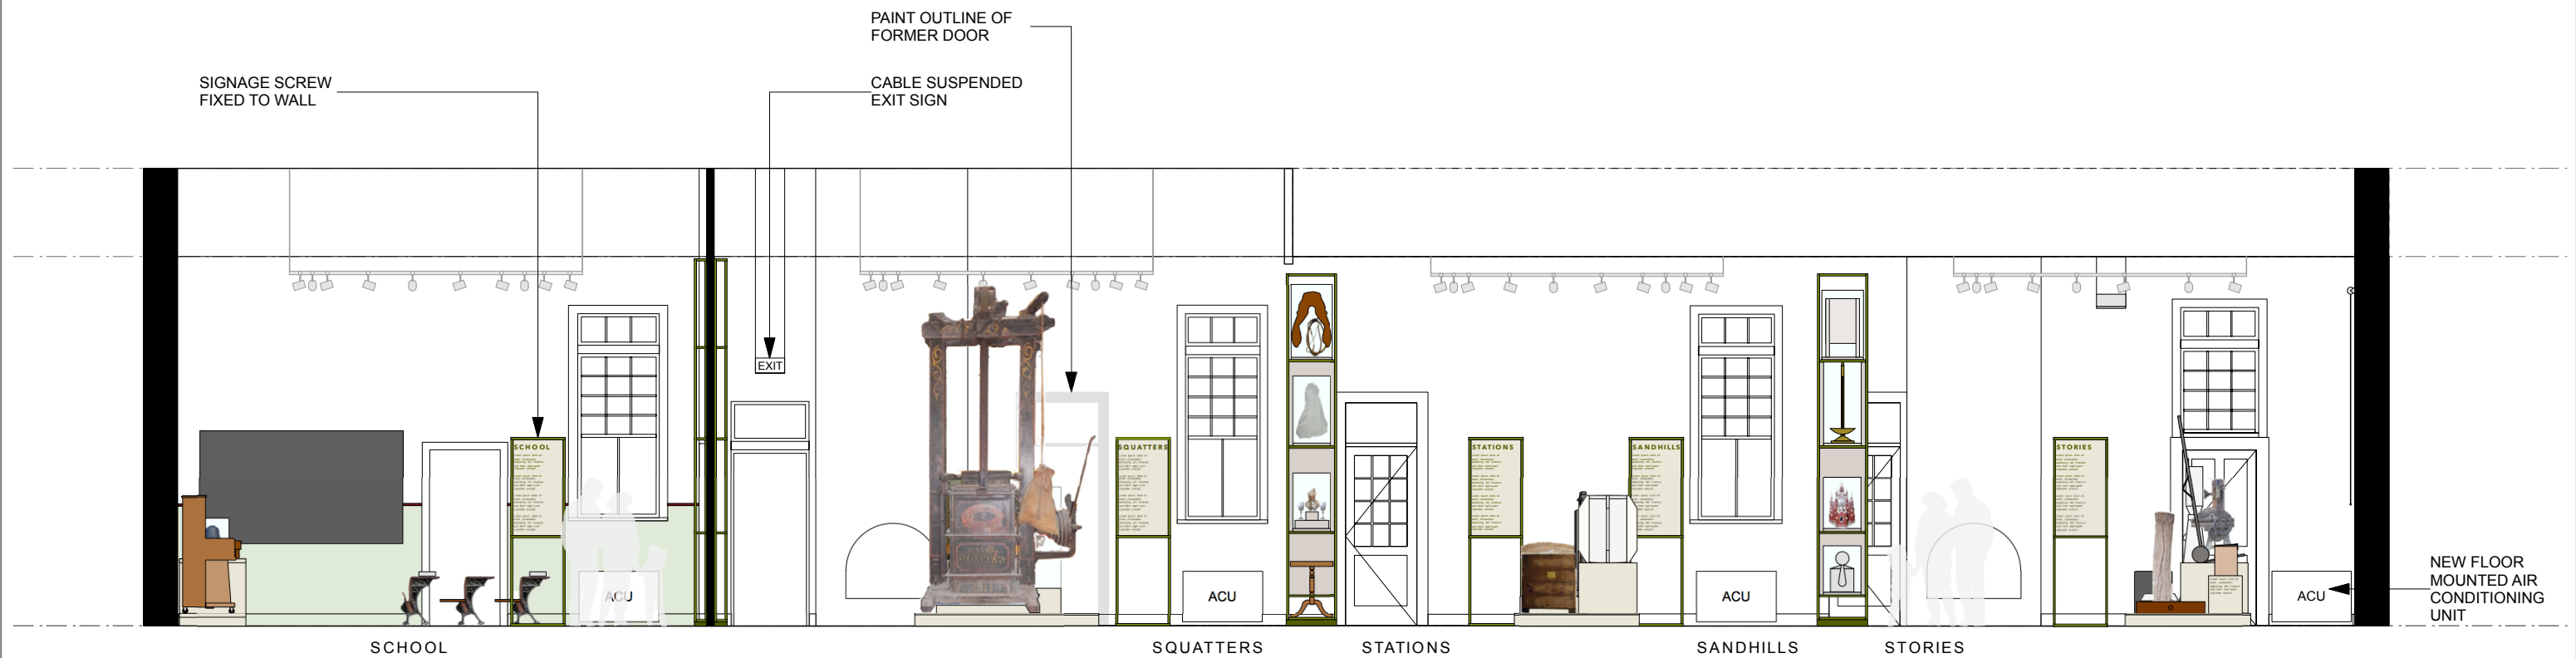


6 Museum Section
Scale: 1:75

3D 3 - D Projects PO Box 421 Mosman NSW 2088 ABN 92 489 889 464 NSW ARB 6552 tel (02) 9968 2289 mobile 0417 494 681 email info@3dprojects.com.au This drawing is copyright and may not be reproduced without consent. Do not scale off drawings. Use figured dimensions only. All dimensions and existing conditions to be verified on site before construction. Discrepancies should be bought to the attention of 3D Projects prior to construction.	PROJECT	REVISION			DATE	20/06/2025	DRAWING	DWG NO.	REV.	
			12/12/2024	Submit Concept Exhibition Design Plan		SCALE				1:75
		A	31/03/2025	Exhibition Design Plan		DWG SIZE				A3
		B	20/06/2025	Integrated Development Application		DRAWN				CC
						CHECKED				CC
Exhibition Design Plan Peppin Heritage Centre, Deniliquin, NSW 2710 Edward River Council					MUSEUM EXHIBITION SECTIONS					23

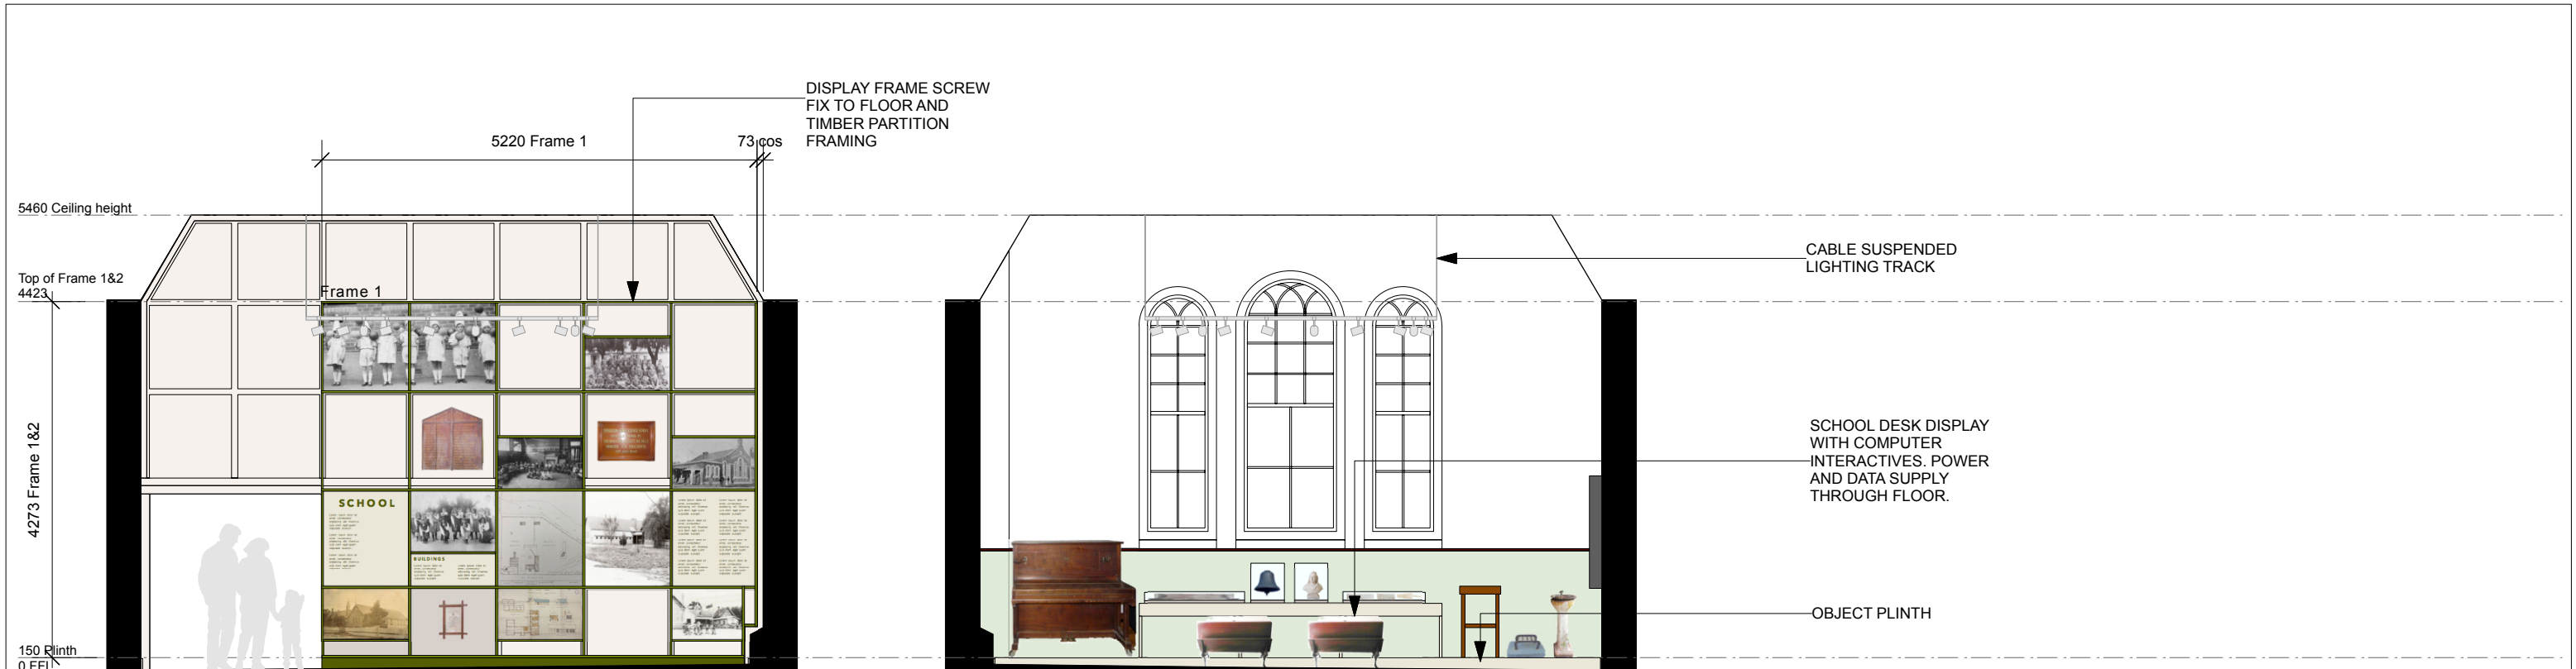

7 School Elevation
Scale: 1:75


8 School Elevation
Scale: 1:75

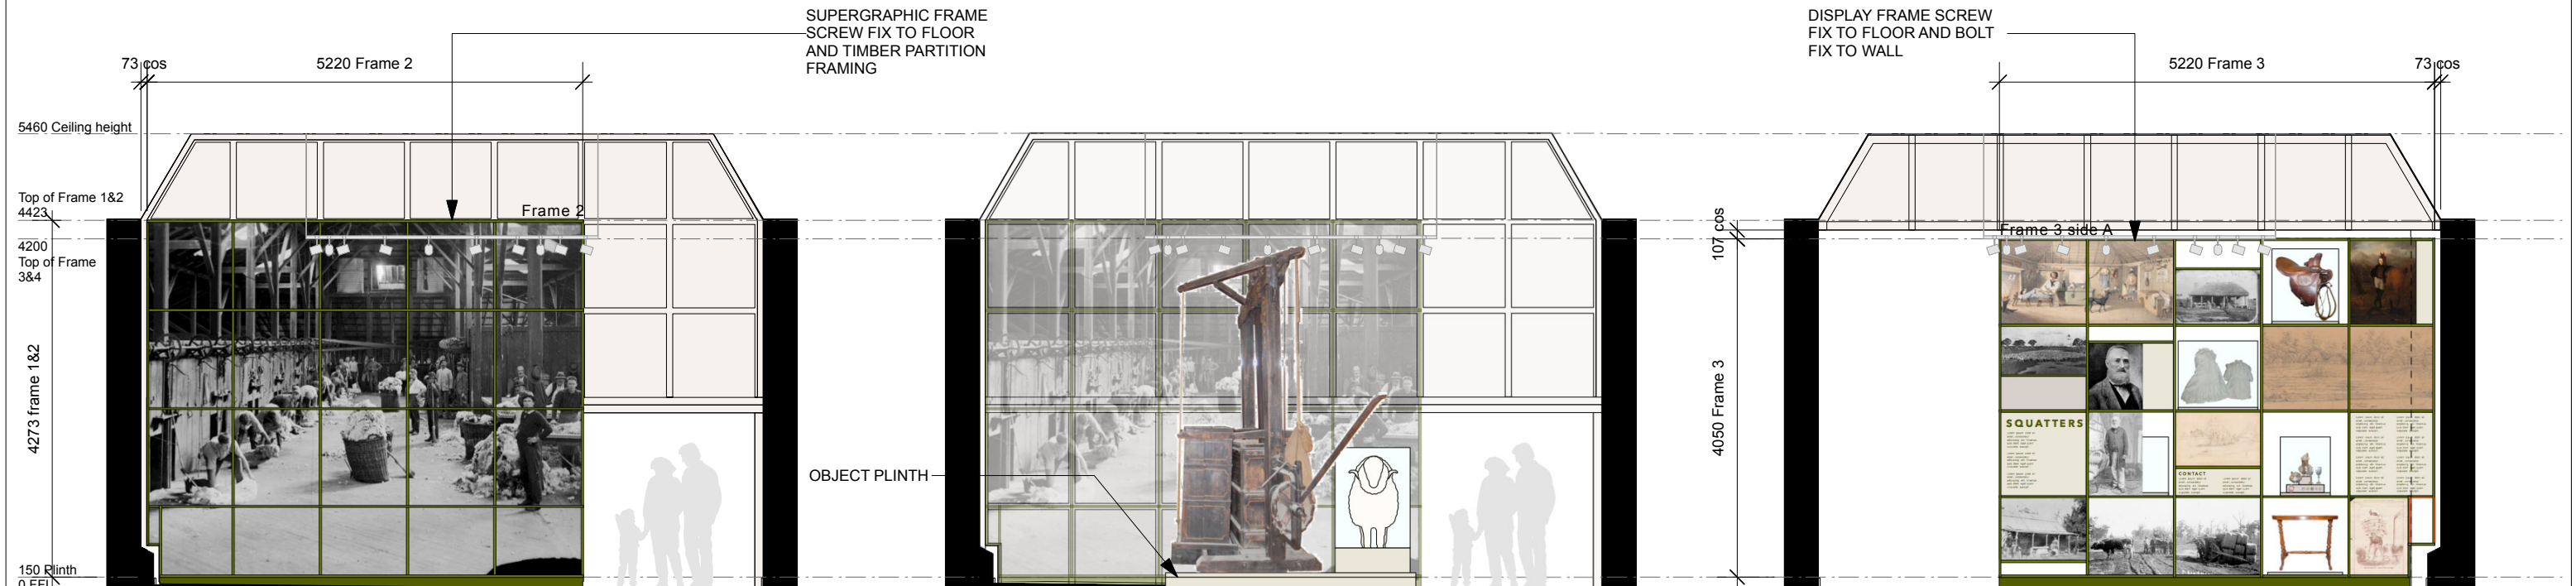

9 Squatters Elevation - Super Graphic
Scale: 1:75

10 Squatters Plinth Elevation
Scale: 1:75


11 Squatters Elevation
Scale: 1:75

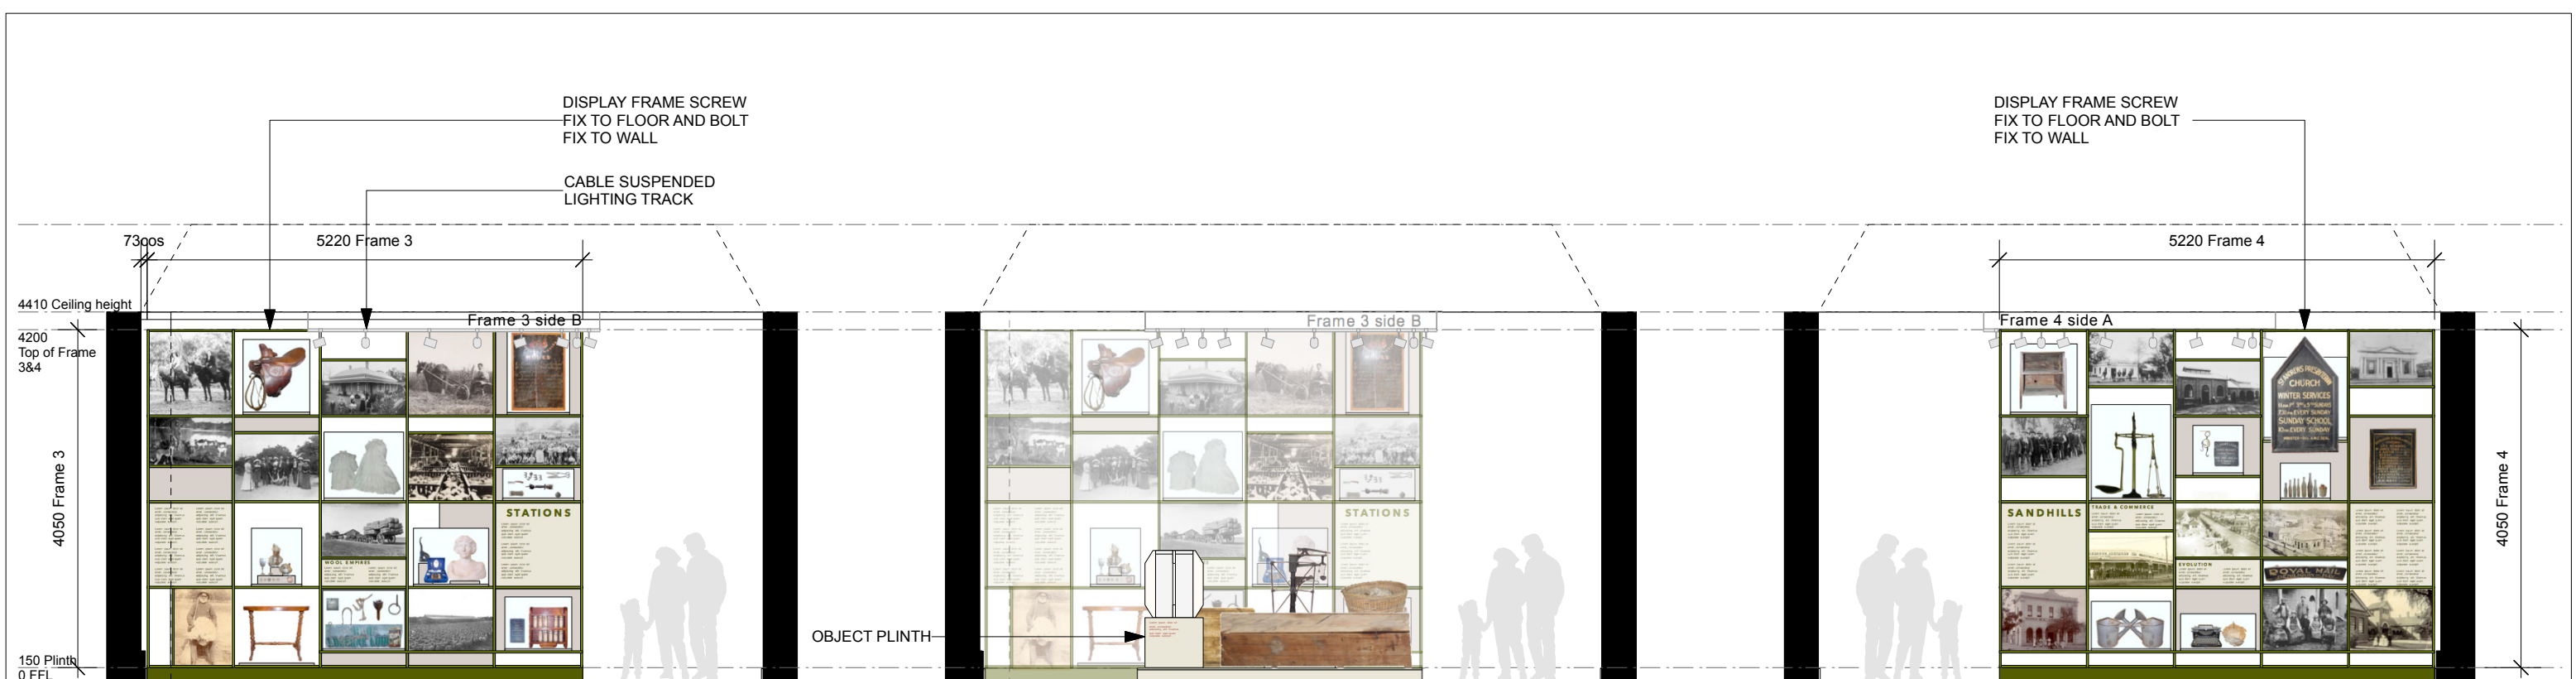

12 Stations Elevation
Scale: 1:75

13 Stations Plinth Elevation
Scale: 1:75


14 Sandhills Elevation
Scale: 1:75

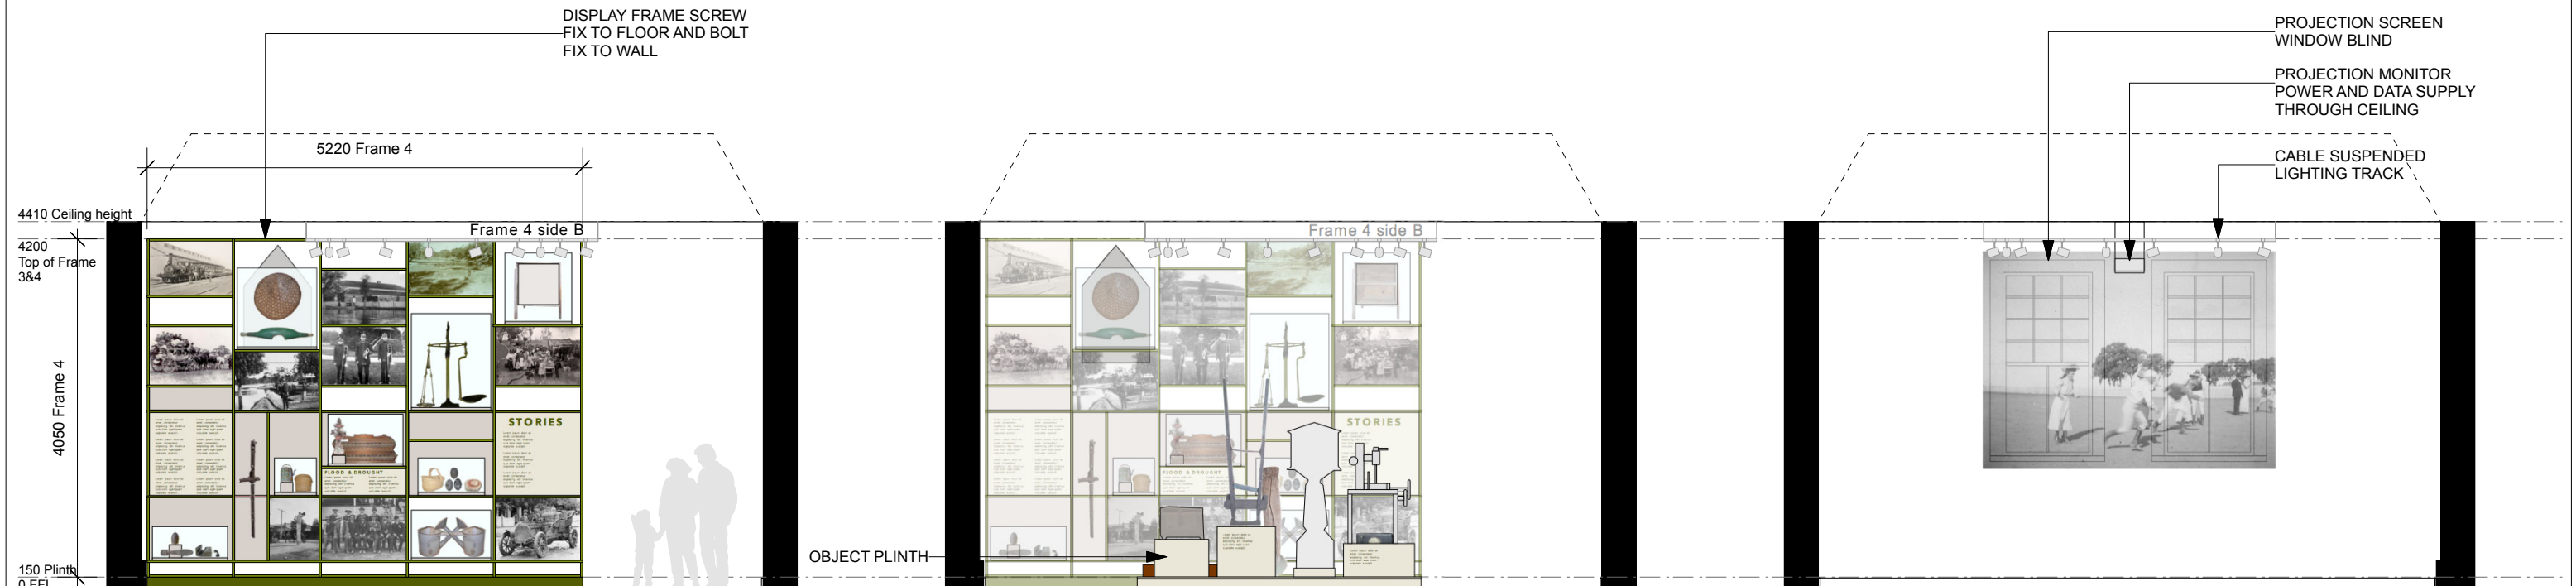

15 Stories Elevation
Scale: 1:75


16 Stories Plinth Elevation
Scale: 1:75

17 Stories Digital Projection Elevation
Scale: 1:75

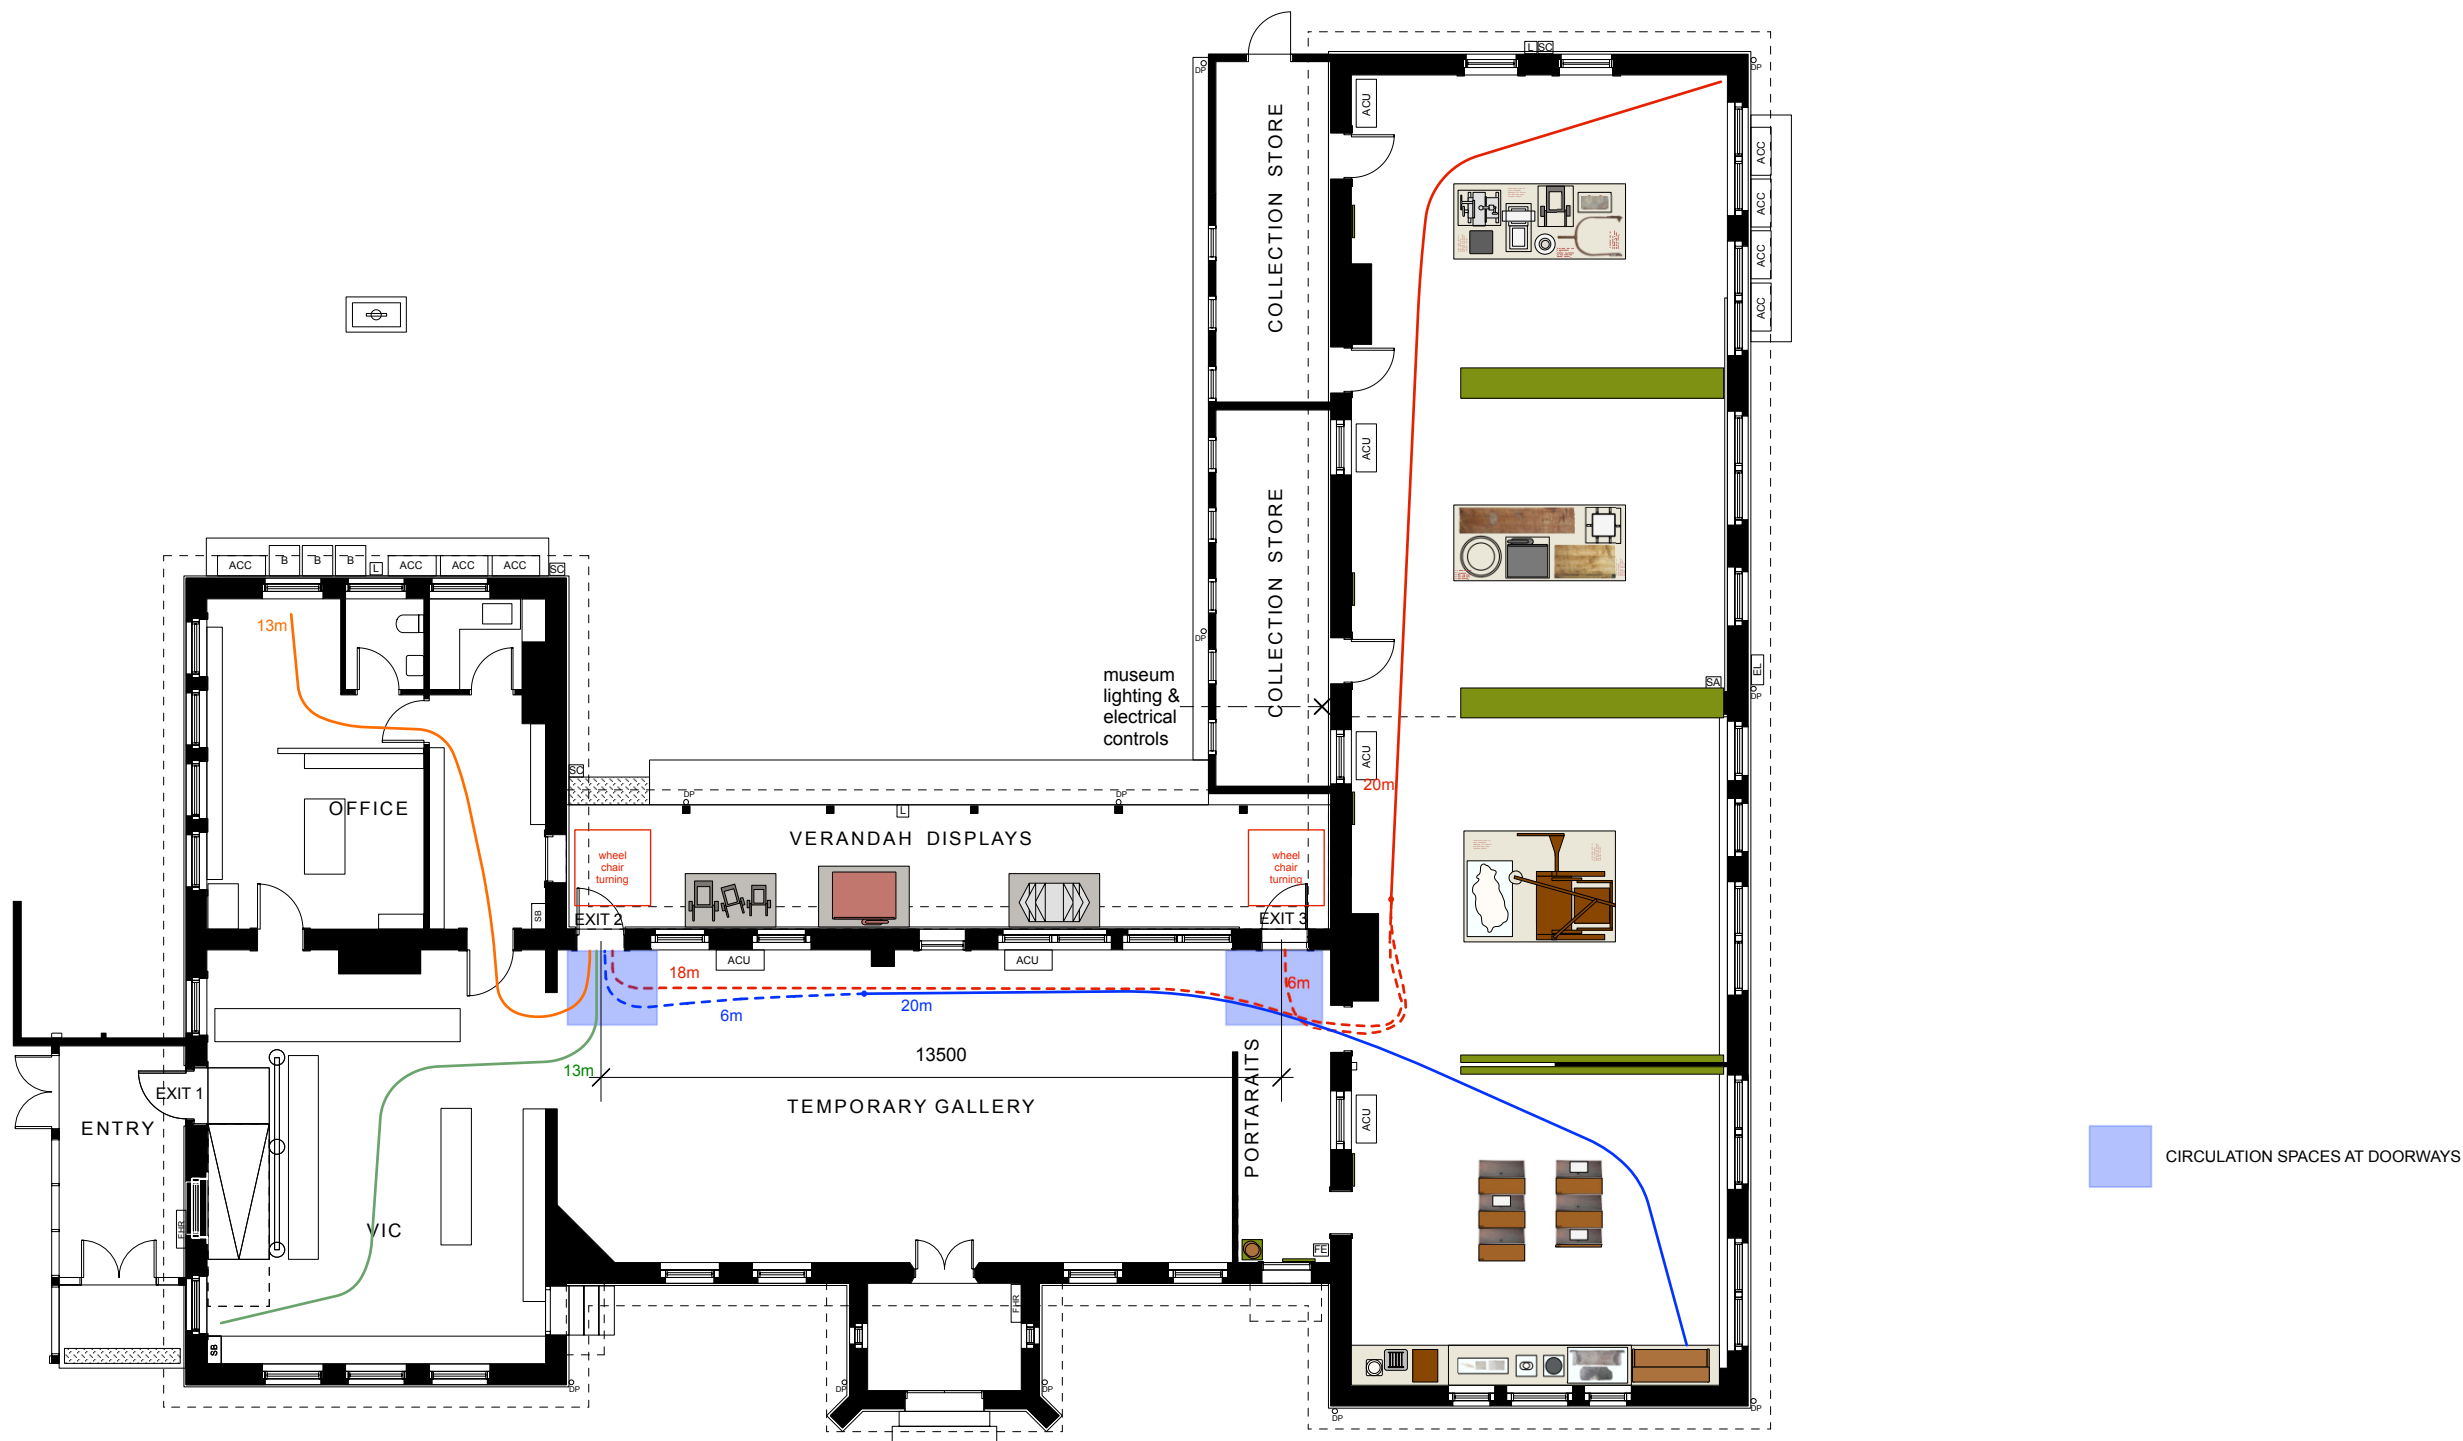

CIRCULATION SPACES AT DOORWAYS

Museum Plan
Scale: 1:150

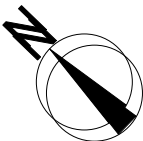

REVISION	
12/12/2024	Submit Concept Exhibition Design Plan
A 31/03/2025	Exhibition Design Plan
B 20/06/2025	Integrated Development Application

DATE	20/06/2025
SCALE	1:150
DWG SIZE	A3
DRAWN	CC
CHECKED	CC