


PROPOSED DEMOLITION OF EXISTING DWELLING
AT 192 FERGUSON STREET, GLEN INNES NSW 2370
FOR URBIS LTD

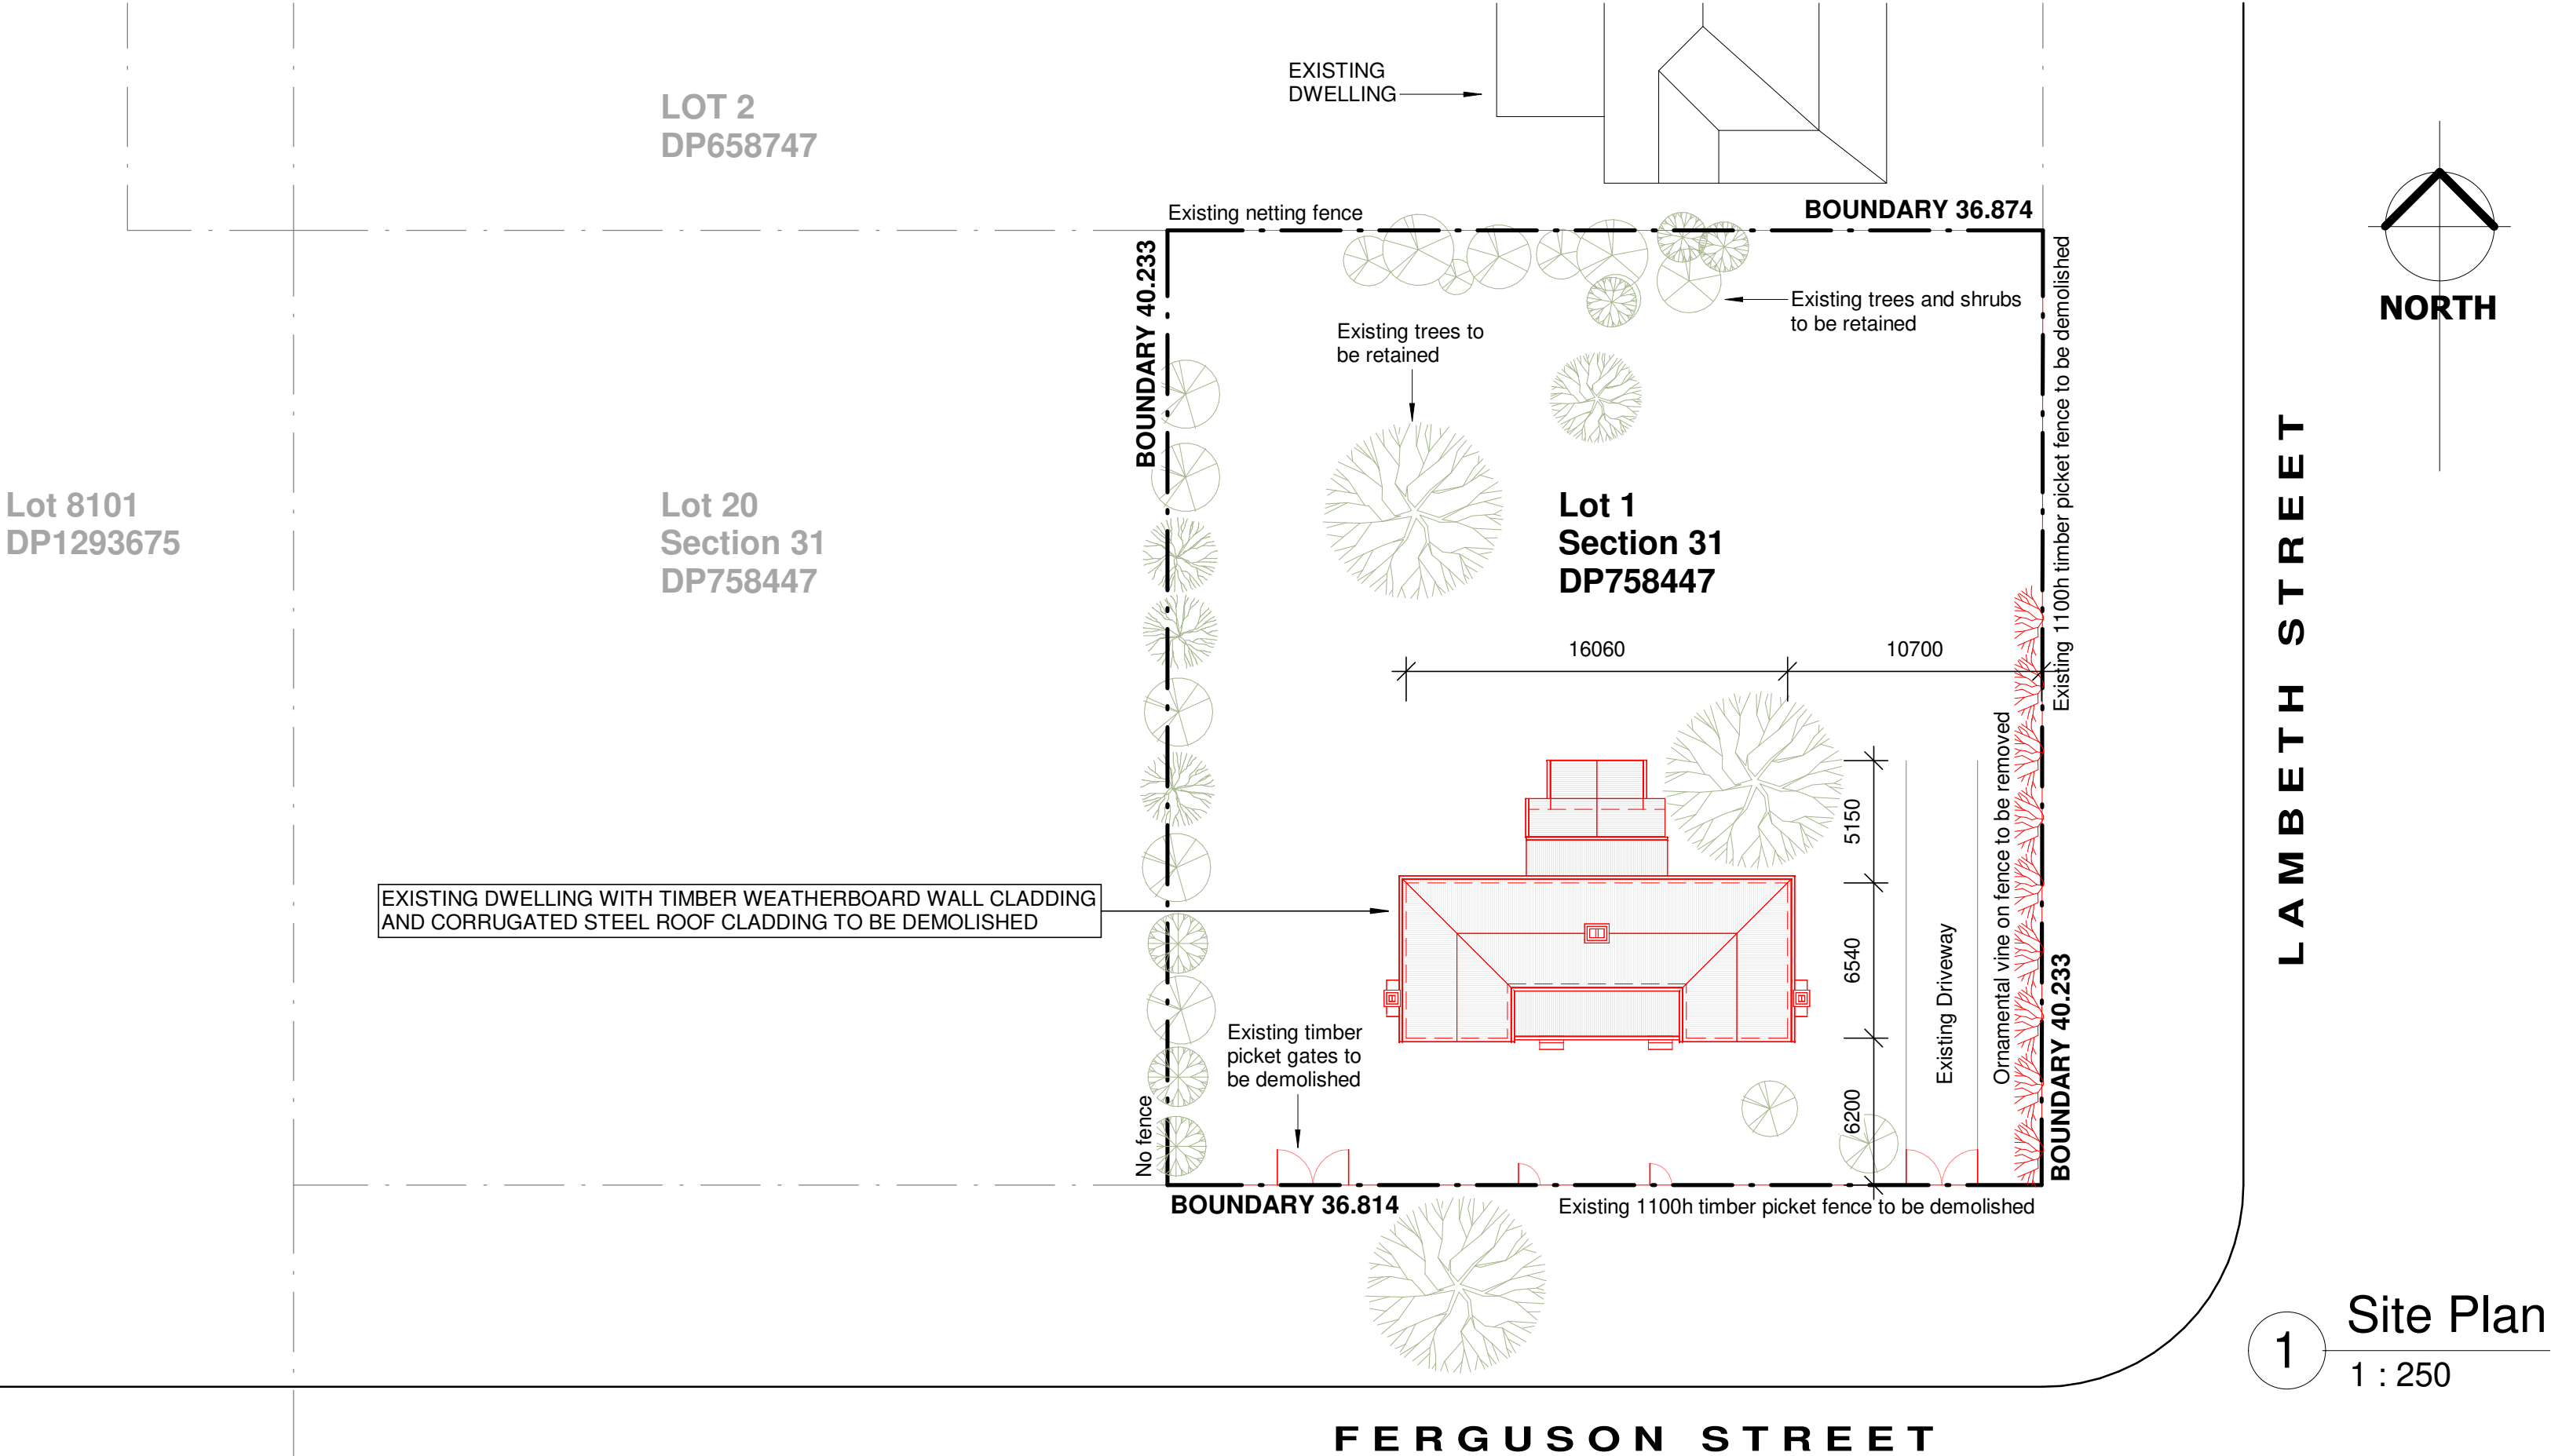

NOTE: SafeWork NSW shall be notified five calendar days prior to undertaking any asbestos removal work

PROJECT No. MAC0021
REV A: ISSUED FOR APPROVAL - 19.07.2024

DRAWING LIST

| | |
|--------|------------------------------|
| A100 - | SITE PLAN |
| A101 - | DEMOLITION PLAN & ELEVATIONS |

| | | | |
|-----|---------------------|------|------------|
| | | | |
| B | ISSUED FOR APPROVAL | KR | 04.12.2024 |
| A | ISSUED FOR APPROVAL | KR | 19.07.2024 |
| No. | AMENDMENT | AUTH | DATE |

LG ES


**LOCAL GOVERNMENT
ENGINEERING SERVICES**

Pty Ltd ABN 64 055 099 557
Web: www.legs.com.au


Inverell
17 Byron Street, Inverell NSW 2360
Ph: (02) 6722 5110
Email: andrew@legs.com.au

Maclean
4/18 River Street, Maclean NSW 2463
Ph: 0410 561 676
Email: kieran.ryan@legs.com.au


| | | | |
|---------------|---|-----------|-------------|
| CLIENT | URBIS LTD | | |
| PROJECT | PROPOSED DEMOLITION OF EXISTING DWELLING 192 Ferguson Street, Glen Innes NSW 2370 | | |
| SCALE | AS SHOWN | | A2 ORIGINAL |
| DESIGNED: | K. RYAN | SHEET No: | |
| DRAWN: | | A100 | |
| APPROVED: | | FILE No.: | |
| FIRST ISSUED: | | MAC0021 | |
| | 19.07.2024 | | |

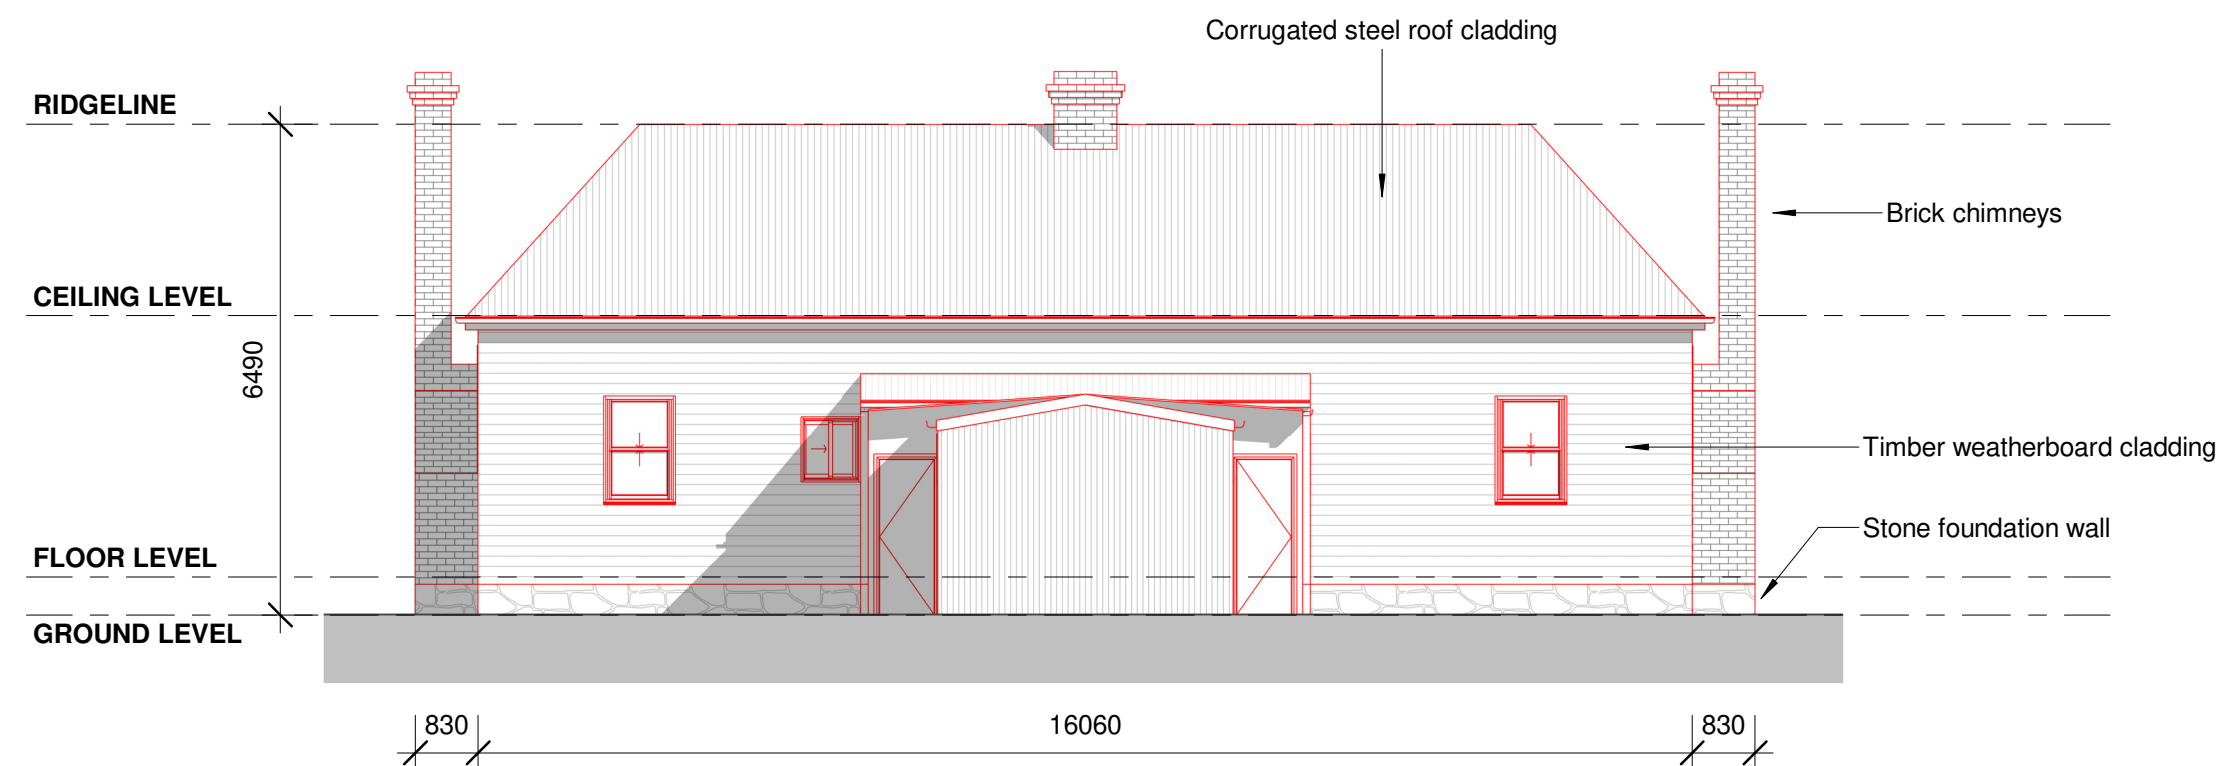


1 North Elevation
1 : 100

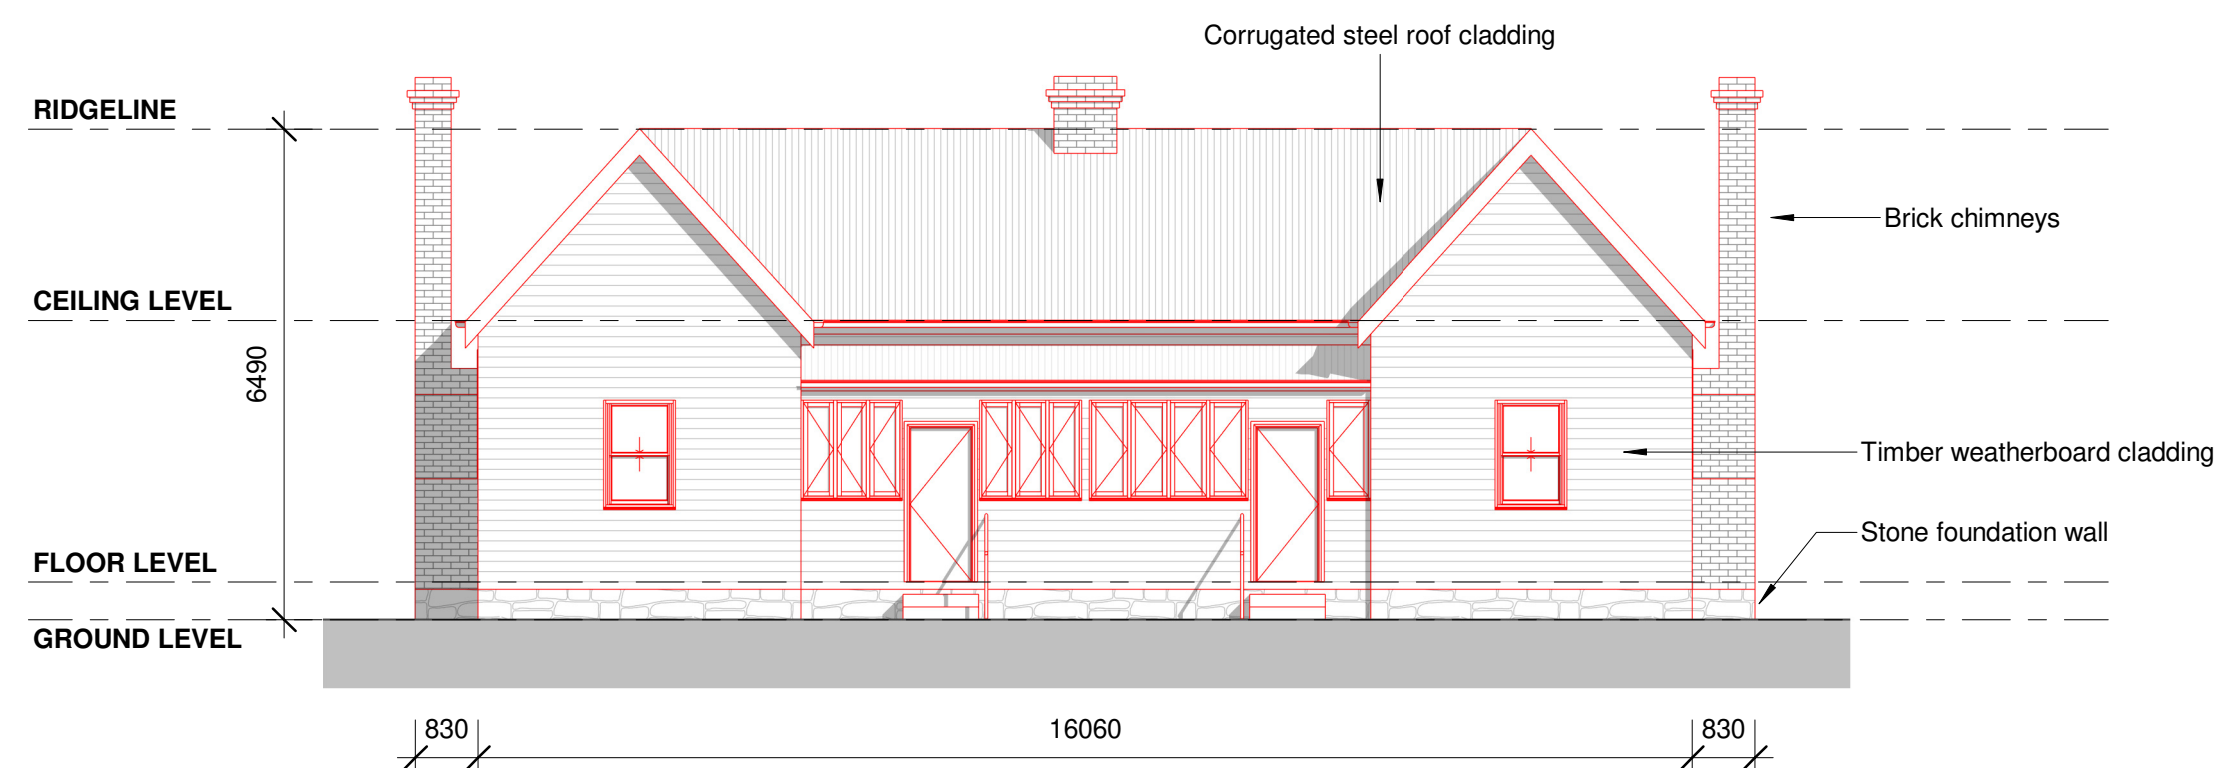


3 South Elevation
1 : 100

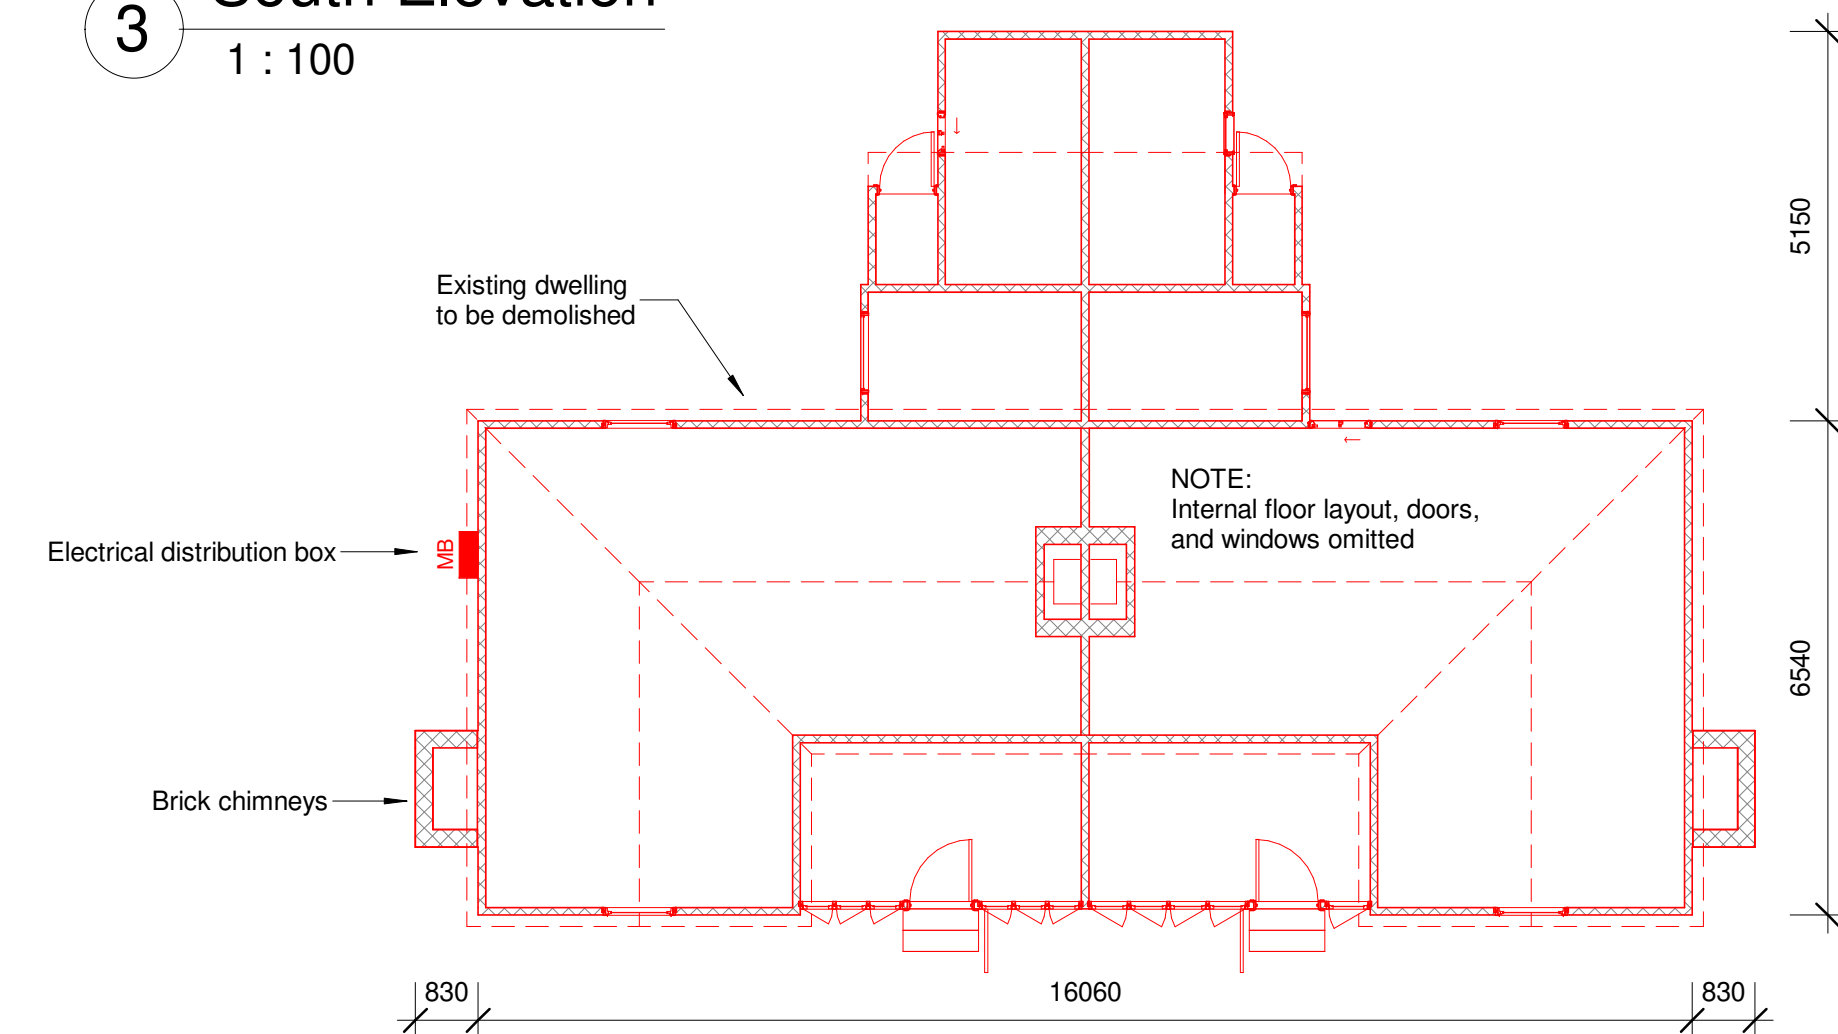

5 Demolition Plan
1 : 100

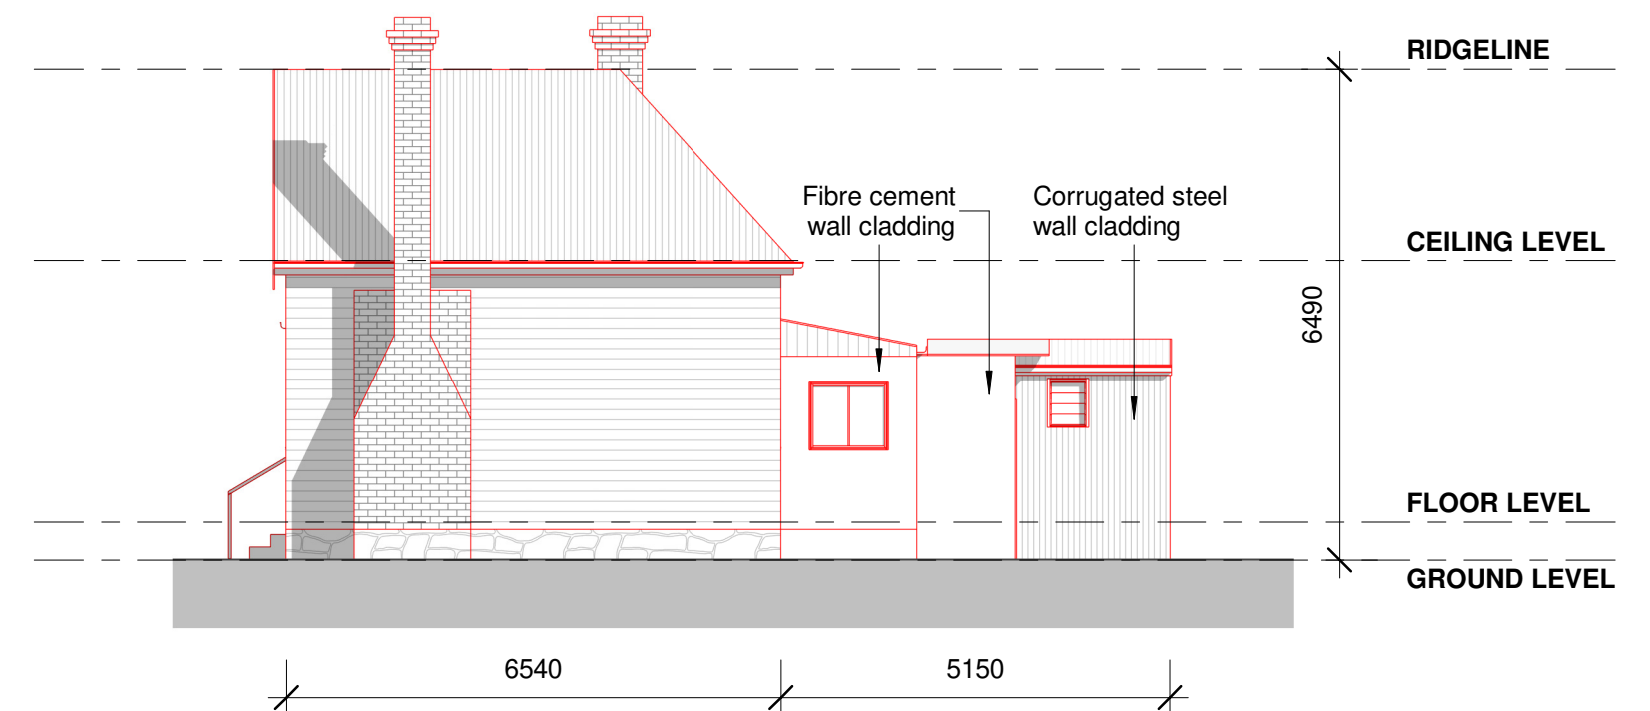

2 East Elevation
1 : 100

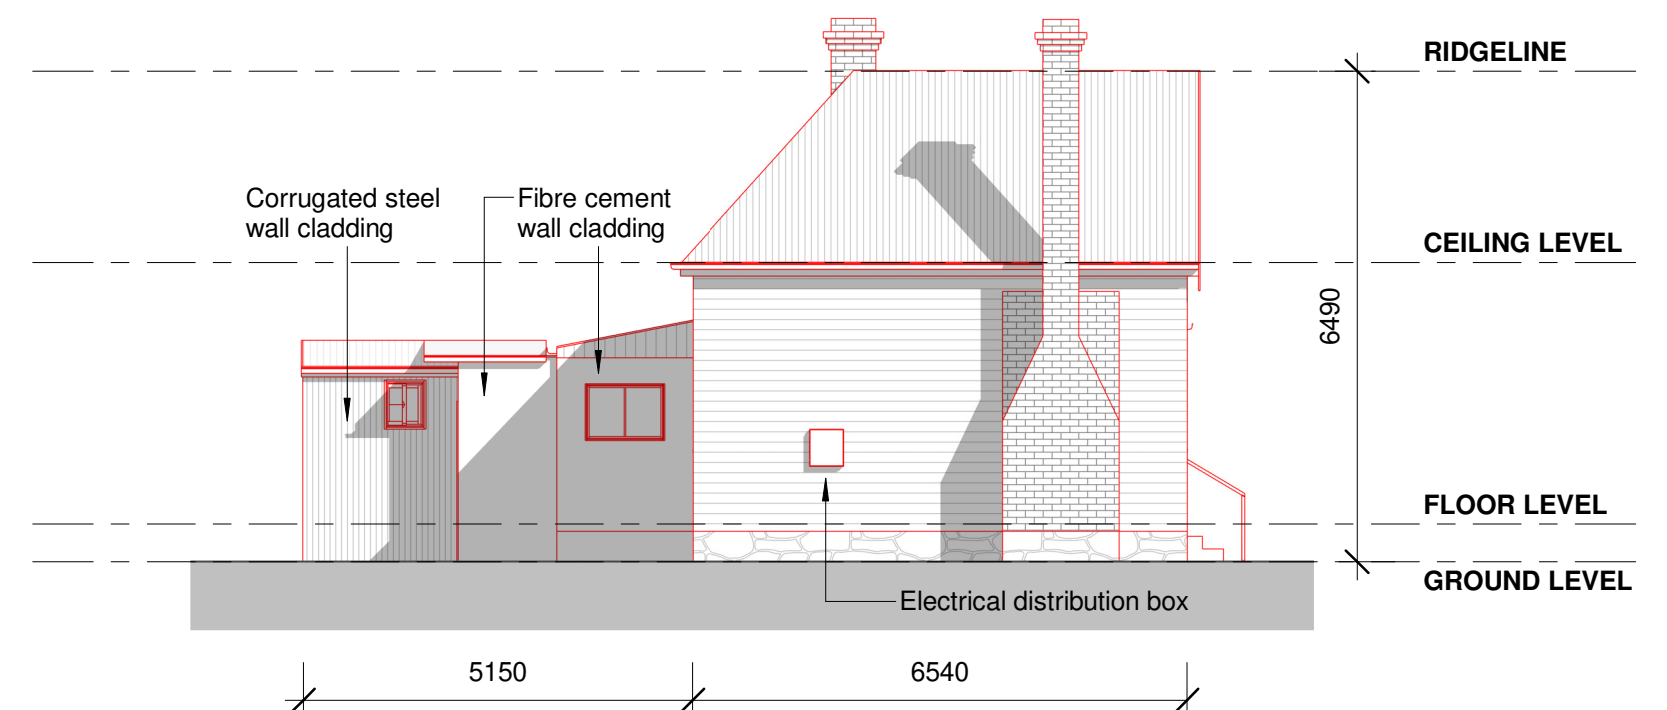

4 West Elevation
1 : 100

NOTE: SafeWork NSW shall be notified five calendar days prior to undertaking any asbestos removal work

| | | | |
|---|---|------|-------------|
| | | | |
| | | | |
| | | | |
| A | ISSUED FOR APPROVAL | KR | 19.07.2024 |
| No. | AMENDMENT | AUTH | DATE |
| LG ES LOCAL GOVERNMENT ENGINEERING SERVICES Pty Ltd ABN 64 055 099 557 Web: www.legs.com.au Inverell 17 Byron Street, Inverell NSW 2360 Ph: (02) 6722 5110 Email: andrew@legs.com.au Maclean 4/18 River Street, Maclean NSW 2463 Ph: 0410 561 676 Email: kieran.ryan@legs.com.au | | | |
| CLIENT | URBIS LTD | | |
| PROJECT | PROPOSED DEMOLITION OF EXISTING DWELLING 192 Ferguson Street, Glen Innes NSW 2370 | | |
| SCALE | AS SHOWN | | A2 ORIGINAL |
| DESIGNED: | | | SHEET No: |
| DRAWN: | K. RYAN | | A101 |
| APPROVED: | | | FILE No.: |
| FIRST ISSUED: | 19.07.2024 | | MAC0021 |