


DATE	AMENDMENT	No.	DO NOT SCALE DRAWINGS WALL THICKNESS IS NOMINAL EXECUTE WORK IN ACCORDANCE WITH REQUIREMENTS OF THE N.C.C. AUSTRALIAN STANDARDS, LOCAL COUNCILS AND ALL RELEVANT AUTHORITIES CONFIRM ALL DIMENSIONS ON SITE				CLIENT NAME	PROJECT	NORTH WEST ELEVATION SOUTH WEST ELEVATION	Project number	619#1	DRAWING NUMBER
			ARCHITECT KIM MURRAY ARCHITECT NSW REG No. 5800 17 HOADS ROAD, BENDICK MURRELL NSW 2803 mob. 0401 390 714					Primary Residence		Date	31.03.25	
										Drawn by	Author	
										Checked by	Checker	Revision No.
										Scale	1 : 100	

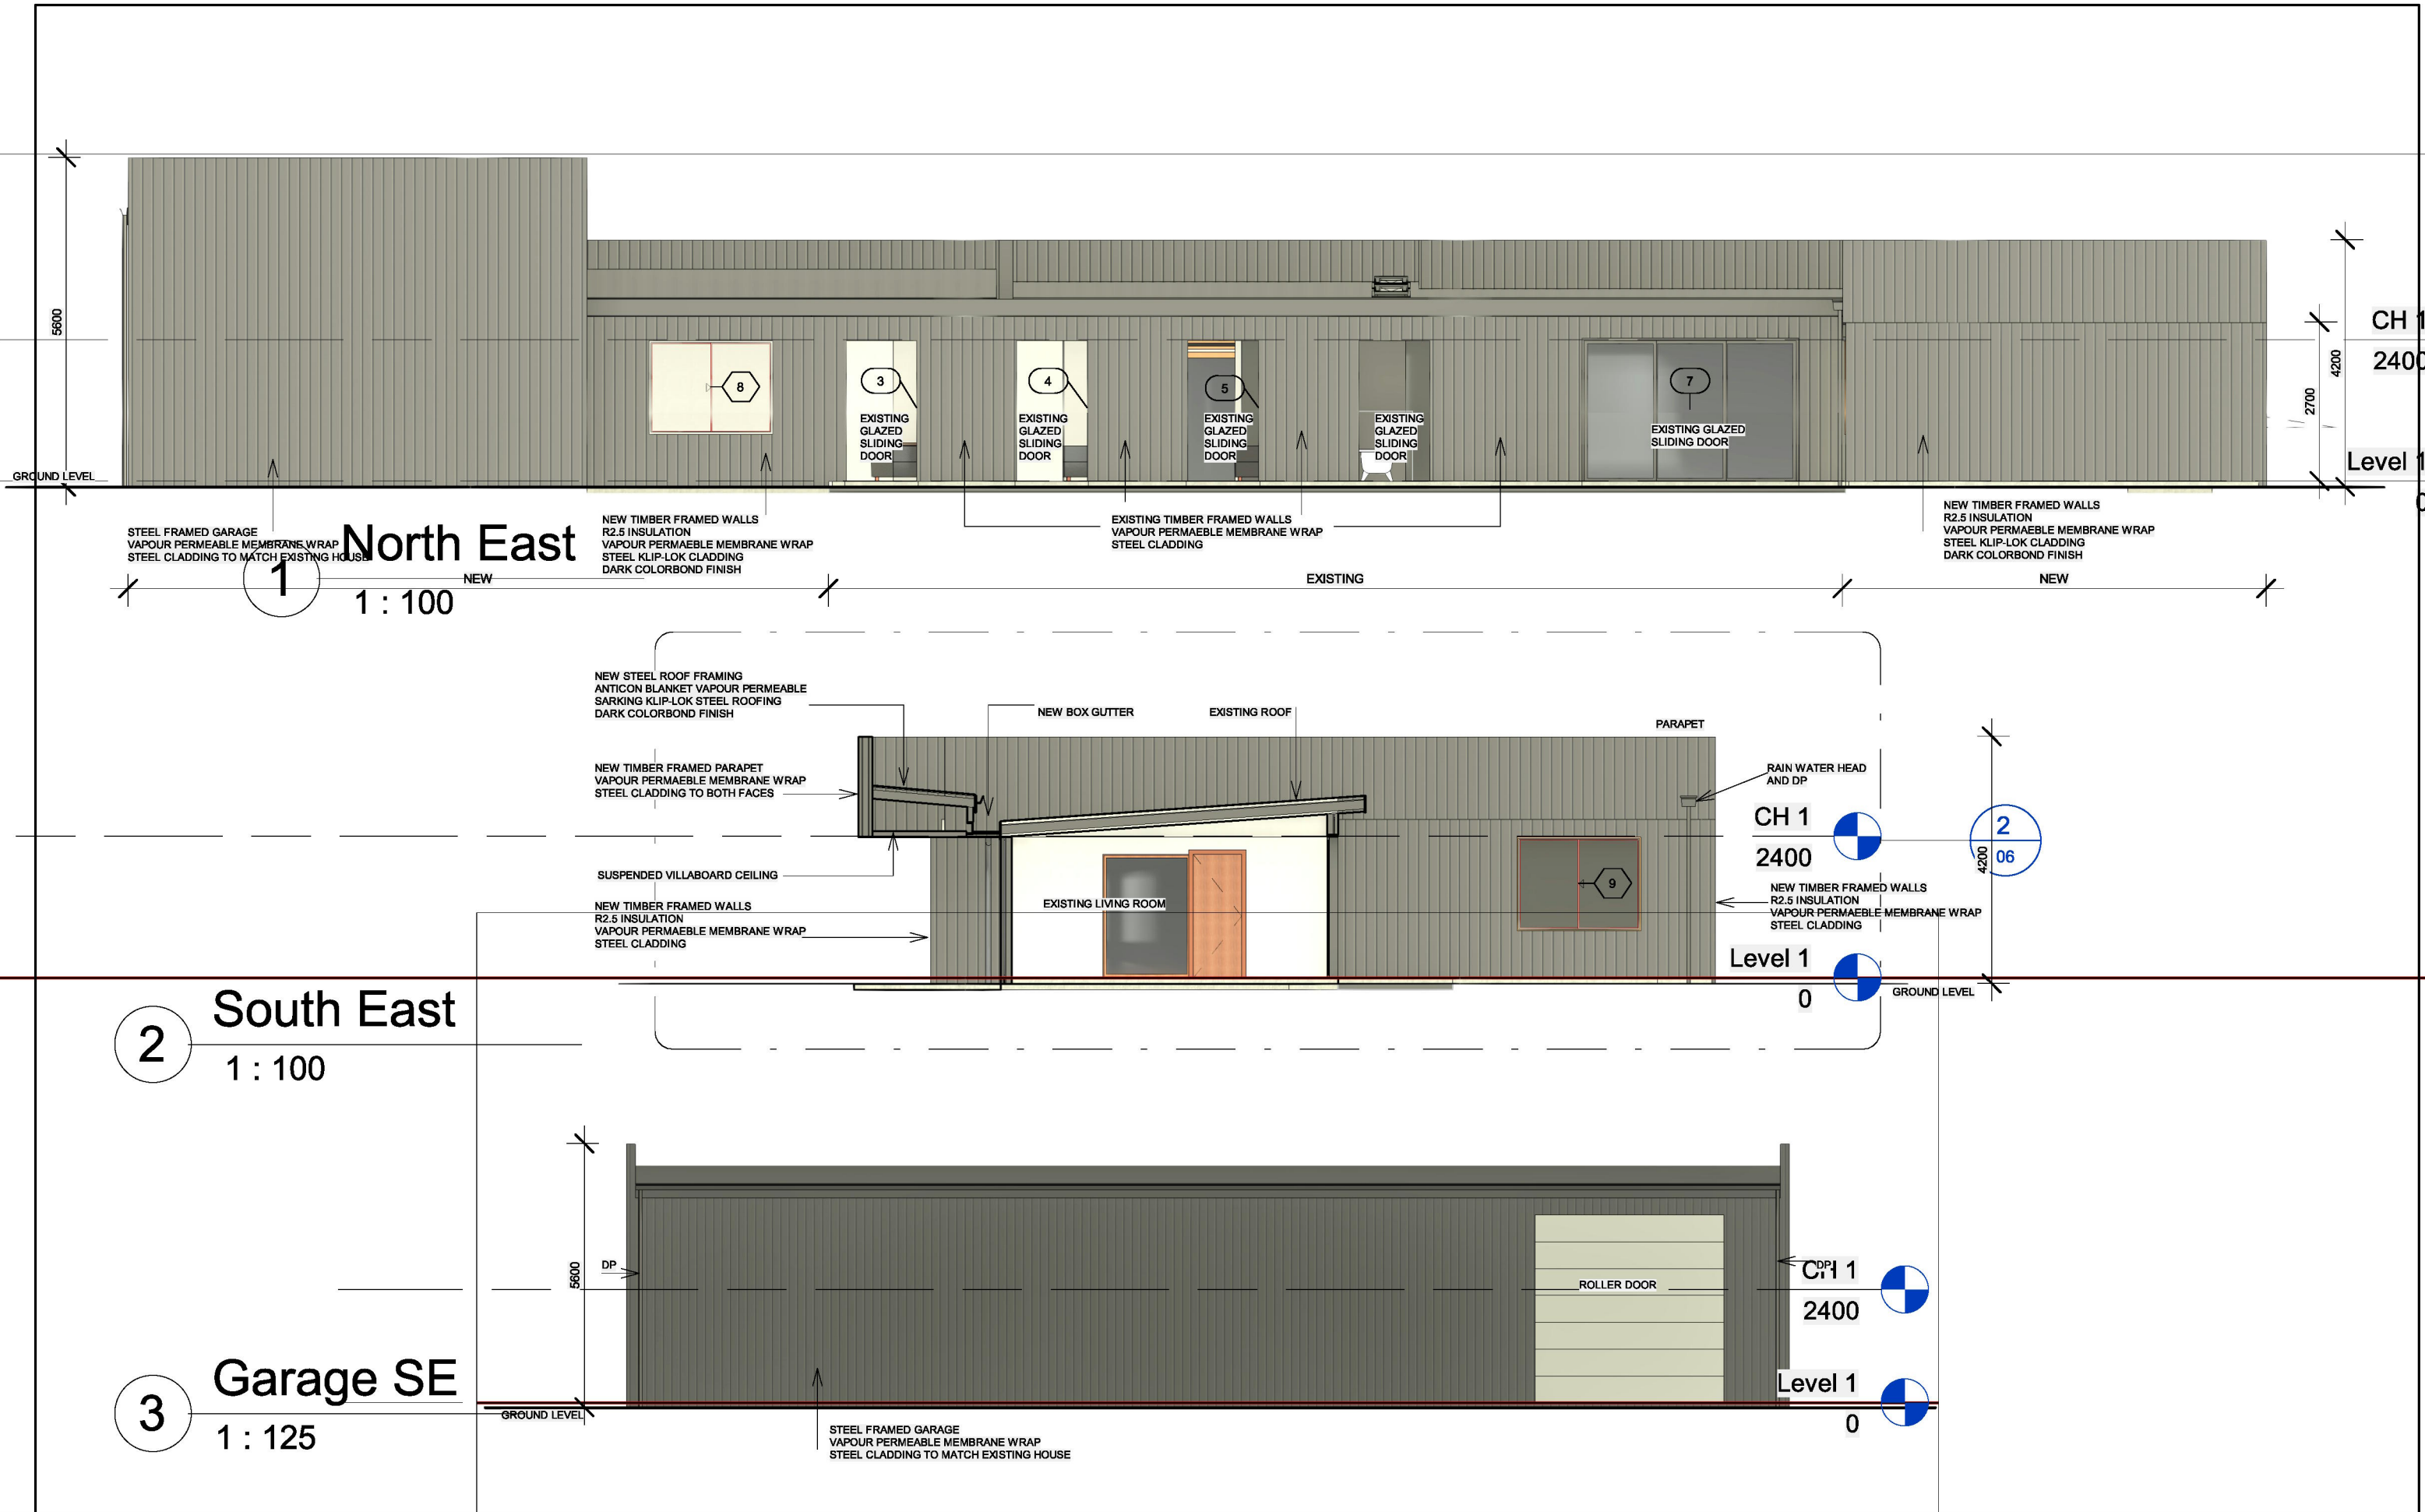

DATE	AMENDMENT	No.	DO NOT SCALE DRAWINGS WALL THICKNESS IS NOMINAL EXECUTE WORK IN ACCORDANCE WITH REQUIREMENTS OF THE N.C.C. AUSTRALIAN STANDARDS, LOCAL COUNCILS AND ALL RELEVANT AUTHORITIES CONFIRM ALL DIMENSIONS ON SITE	ARCHITECT KIM MURRAY ARCHITECT NSW REG No. 5800 17 HOADS ROAD, BENDICK MURRELL NSW 2803 mob. 0401 390 714	CLIENT NAME	PROJECT Primary Residence	NORTH EAST ELEVATION SOUTH EAST ELEVATION			Project number	619#1	DRAWING NUMBER 04
										Date	31.03.25	
										Drawn by	Author	
										Checked by	Checker	Revision No.
										Scale	As indicated	