


3

South West

1 : 50

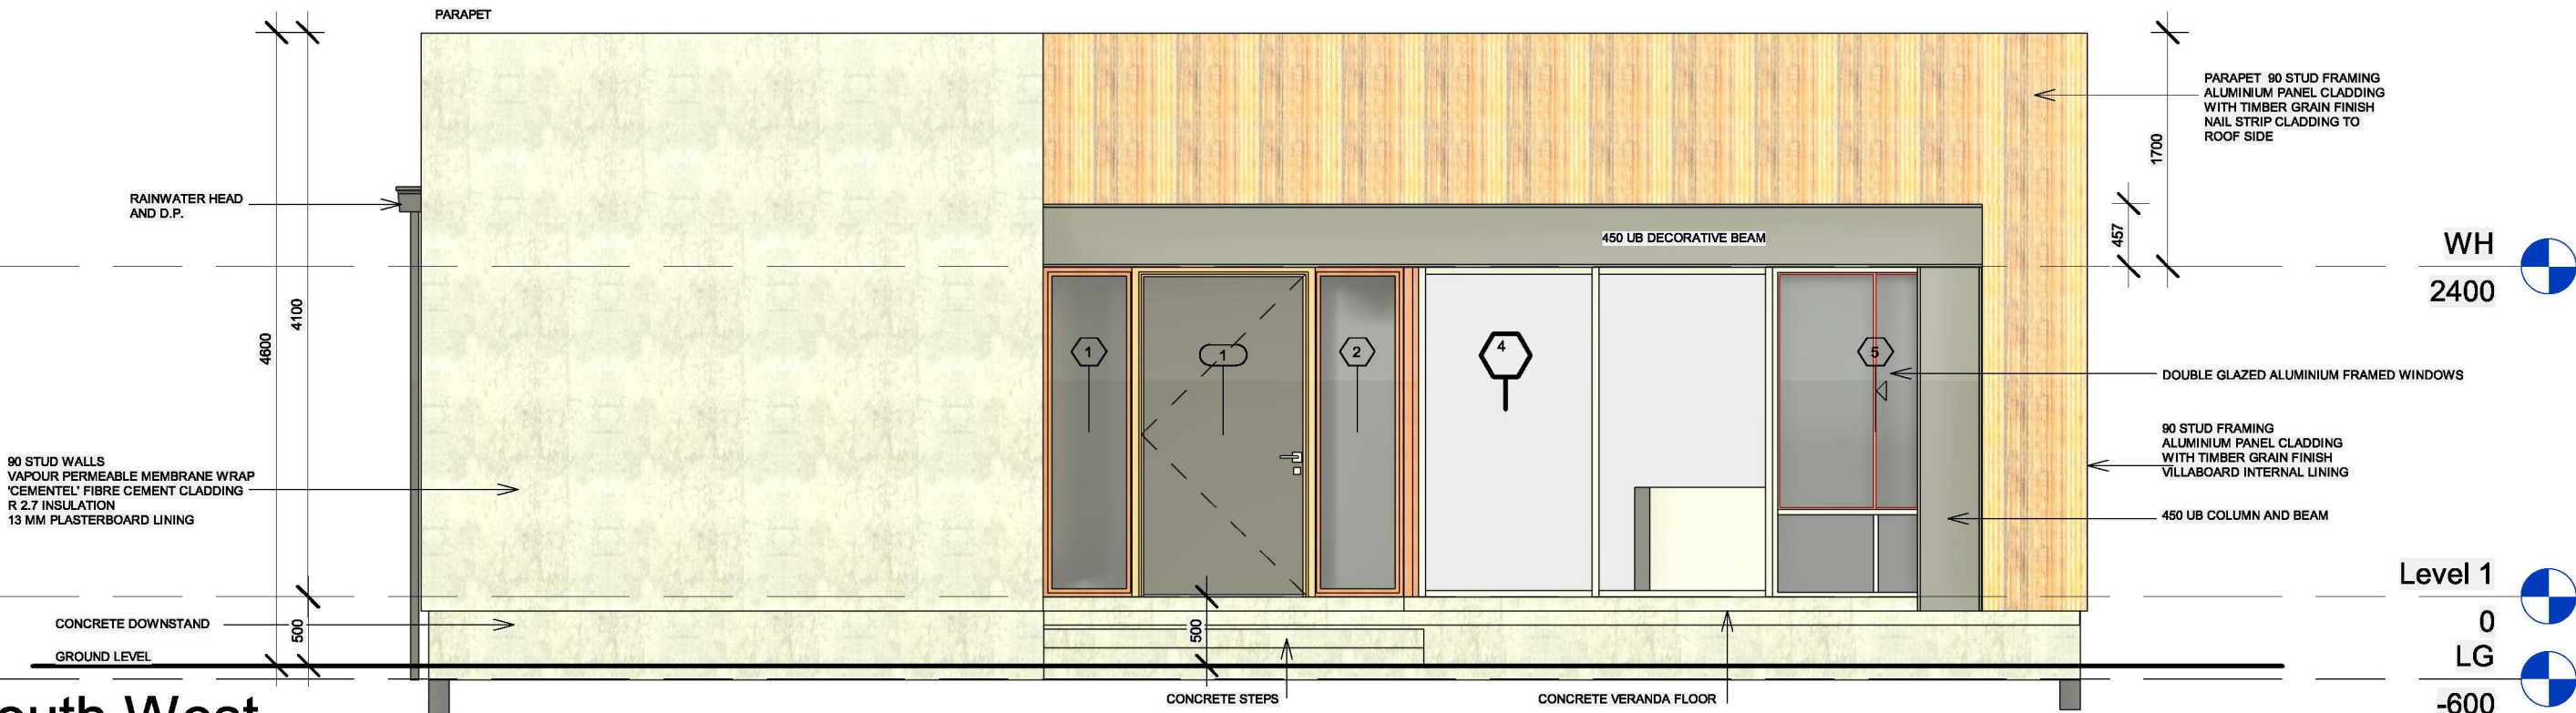



4

North East

1 : 50



DATE	AMENDMENT	No.	DO NOT SCALE DRAWINGS WALL THICKNESS IS NOMINAL EXECUTE WORK IN ACCORDANCE WITH REQUIREMENTS OF THE N.C.C. AUSTRALIAN STANDARDS, LOCAL COUNCILS AND ALL RELEVANT AUTHORITIES CONFIRM ALL DIMENSIONS ON SITE	ARCHITECT KIM MURRAY ARCHITECT NSW REG No. 5800 17 HOADS ROAD, BENDICK MURRELL NSW 2803 mob. 0401 390 714	CLIENT NAME	PROJECT Secondary Dwelling	SOUTH WEST ELEVATION NORTH EAST ELEVATION	Project number 619#2	DRAWING NUMBER
								Date 31.03.25	04
								Drawn by Author	Revision No.
								Checked by Checker	
								Scale 1 : 50	

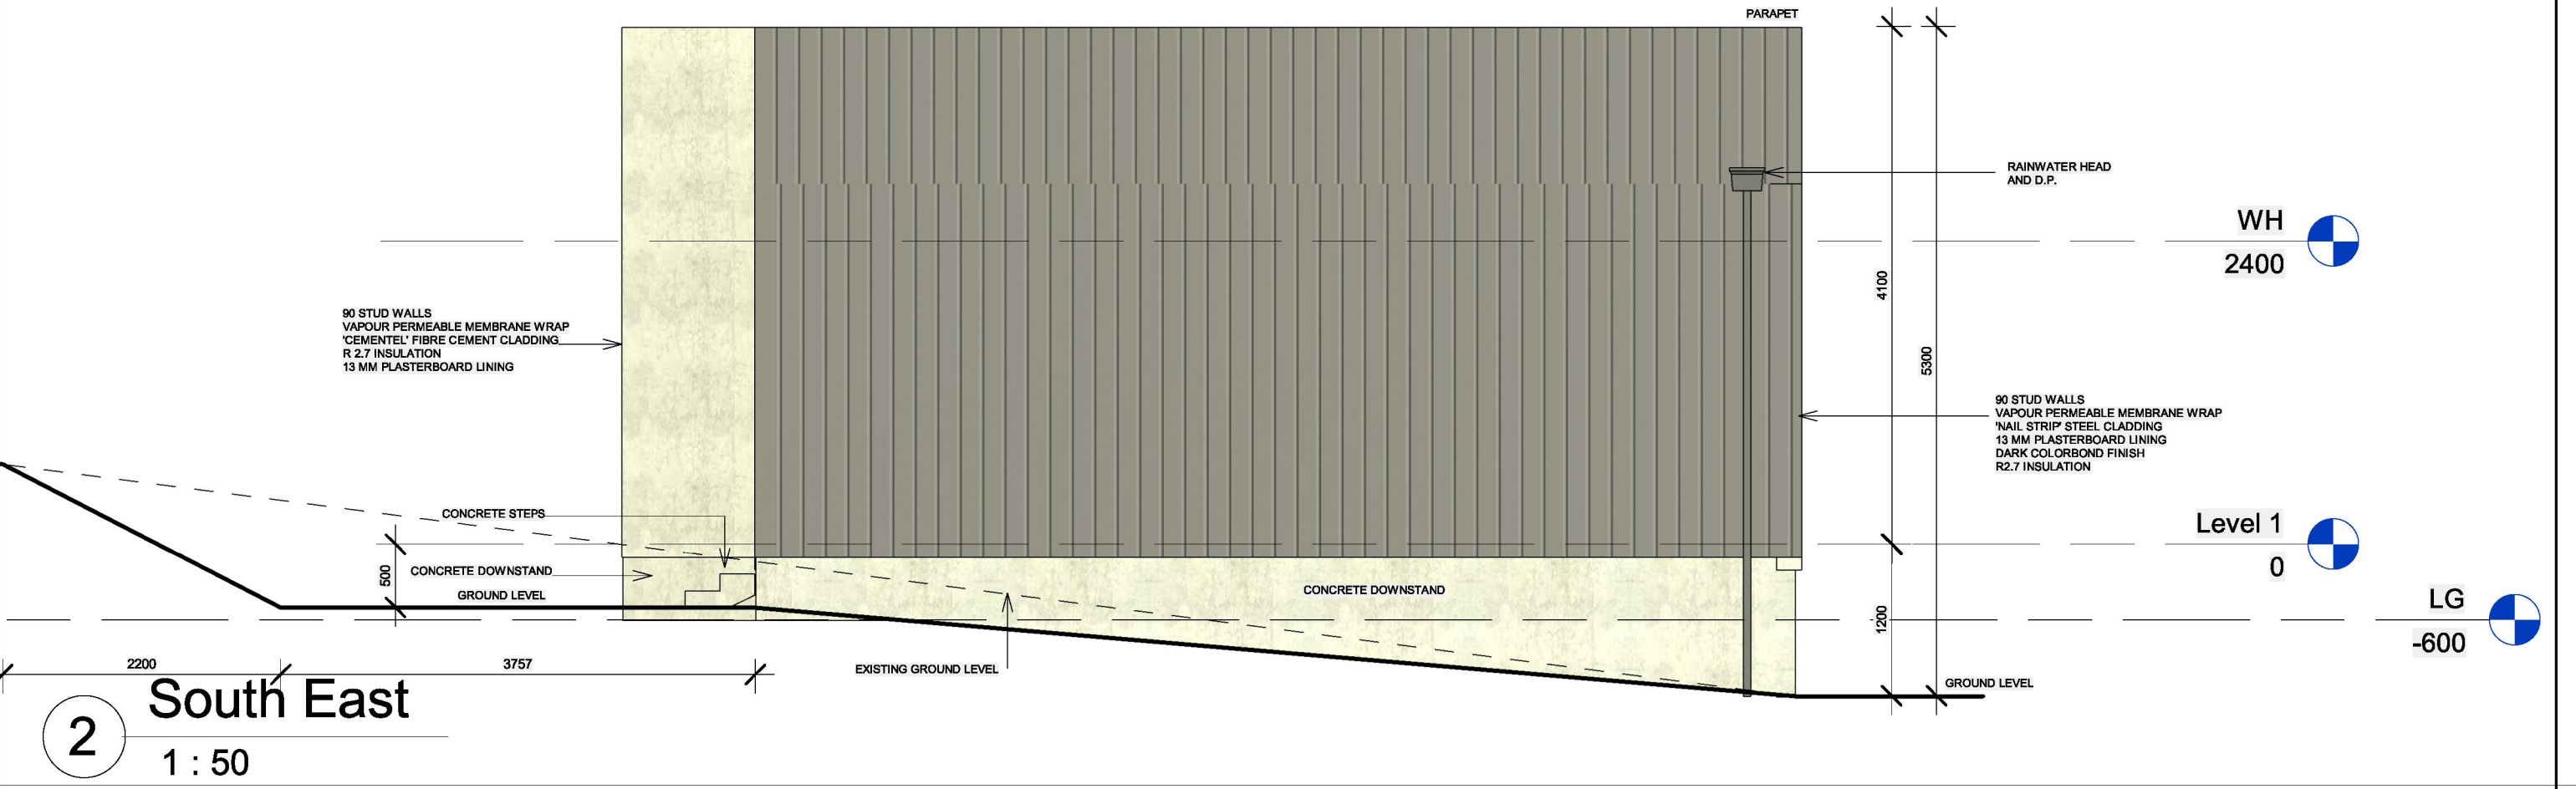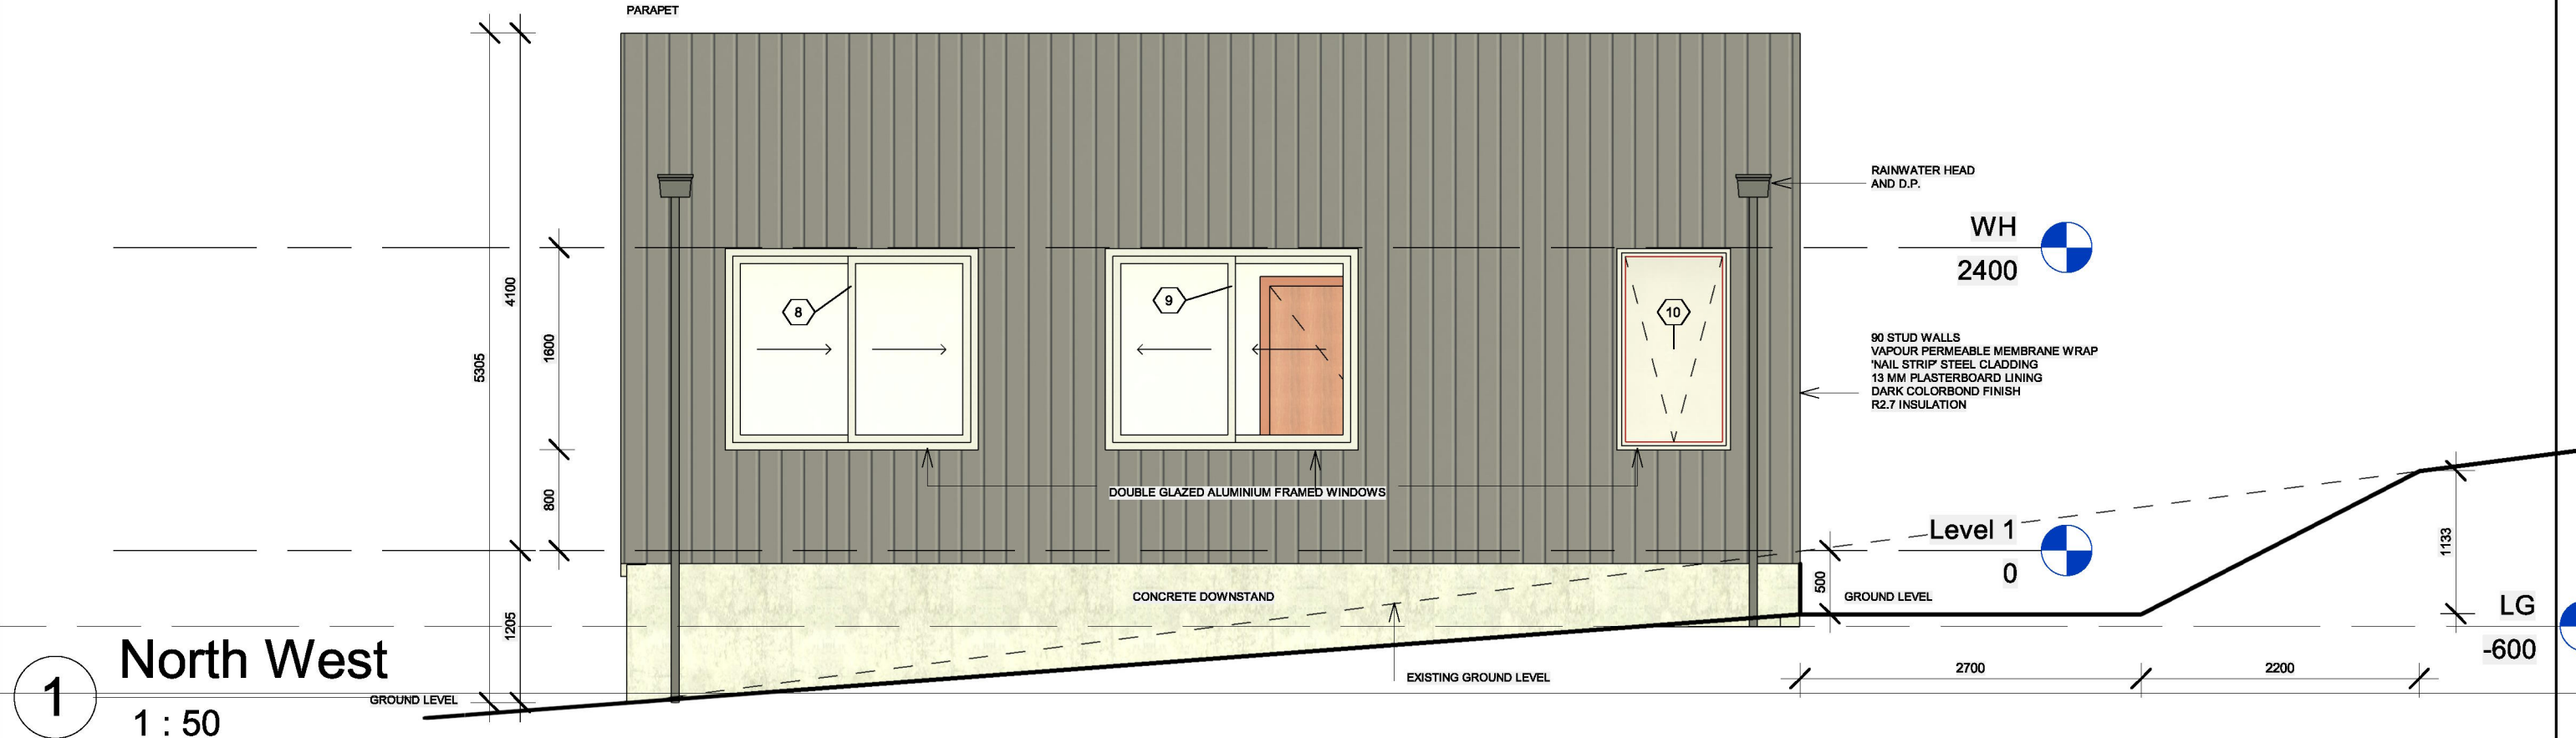

DATE	AMENDMENT	No.	DO NOT SCALE DRAWINGS WALL THICKNESS IS NOMINAL EXECUTE WORK IN ACCORDANCE WITH REQUIREMENTS OF THE N.C.C. AUSTRALIAN STANDARDS, LOCAL COUNCILS AND ALL RELEVANT AUTHORITIES CONFIRM ALL DIMENSIONS ON SITE		ARCHITECT KIM MURRAY ARCHITECT NSW REG No. 5800 17 HOADS ROAD, BENDICK MURRELL NSW 2803 mob. 0401 390 714		CLIENT NAME [REDACTED]		PROJECT Secondary Dwelling [REDACTED]		NORTH WEST ELEVATION SOUTH EAST ELEVATION		Project number 619#2		DRAWING NUMBER	
													Date	31.03.25	03	
													Drawn by	Author	Revision No.	
													Checked by	Checker		
													Scale	1 : 50		