


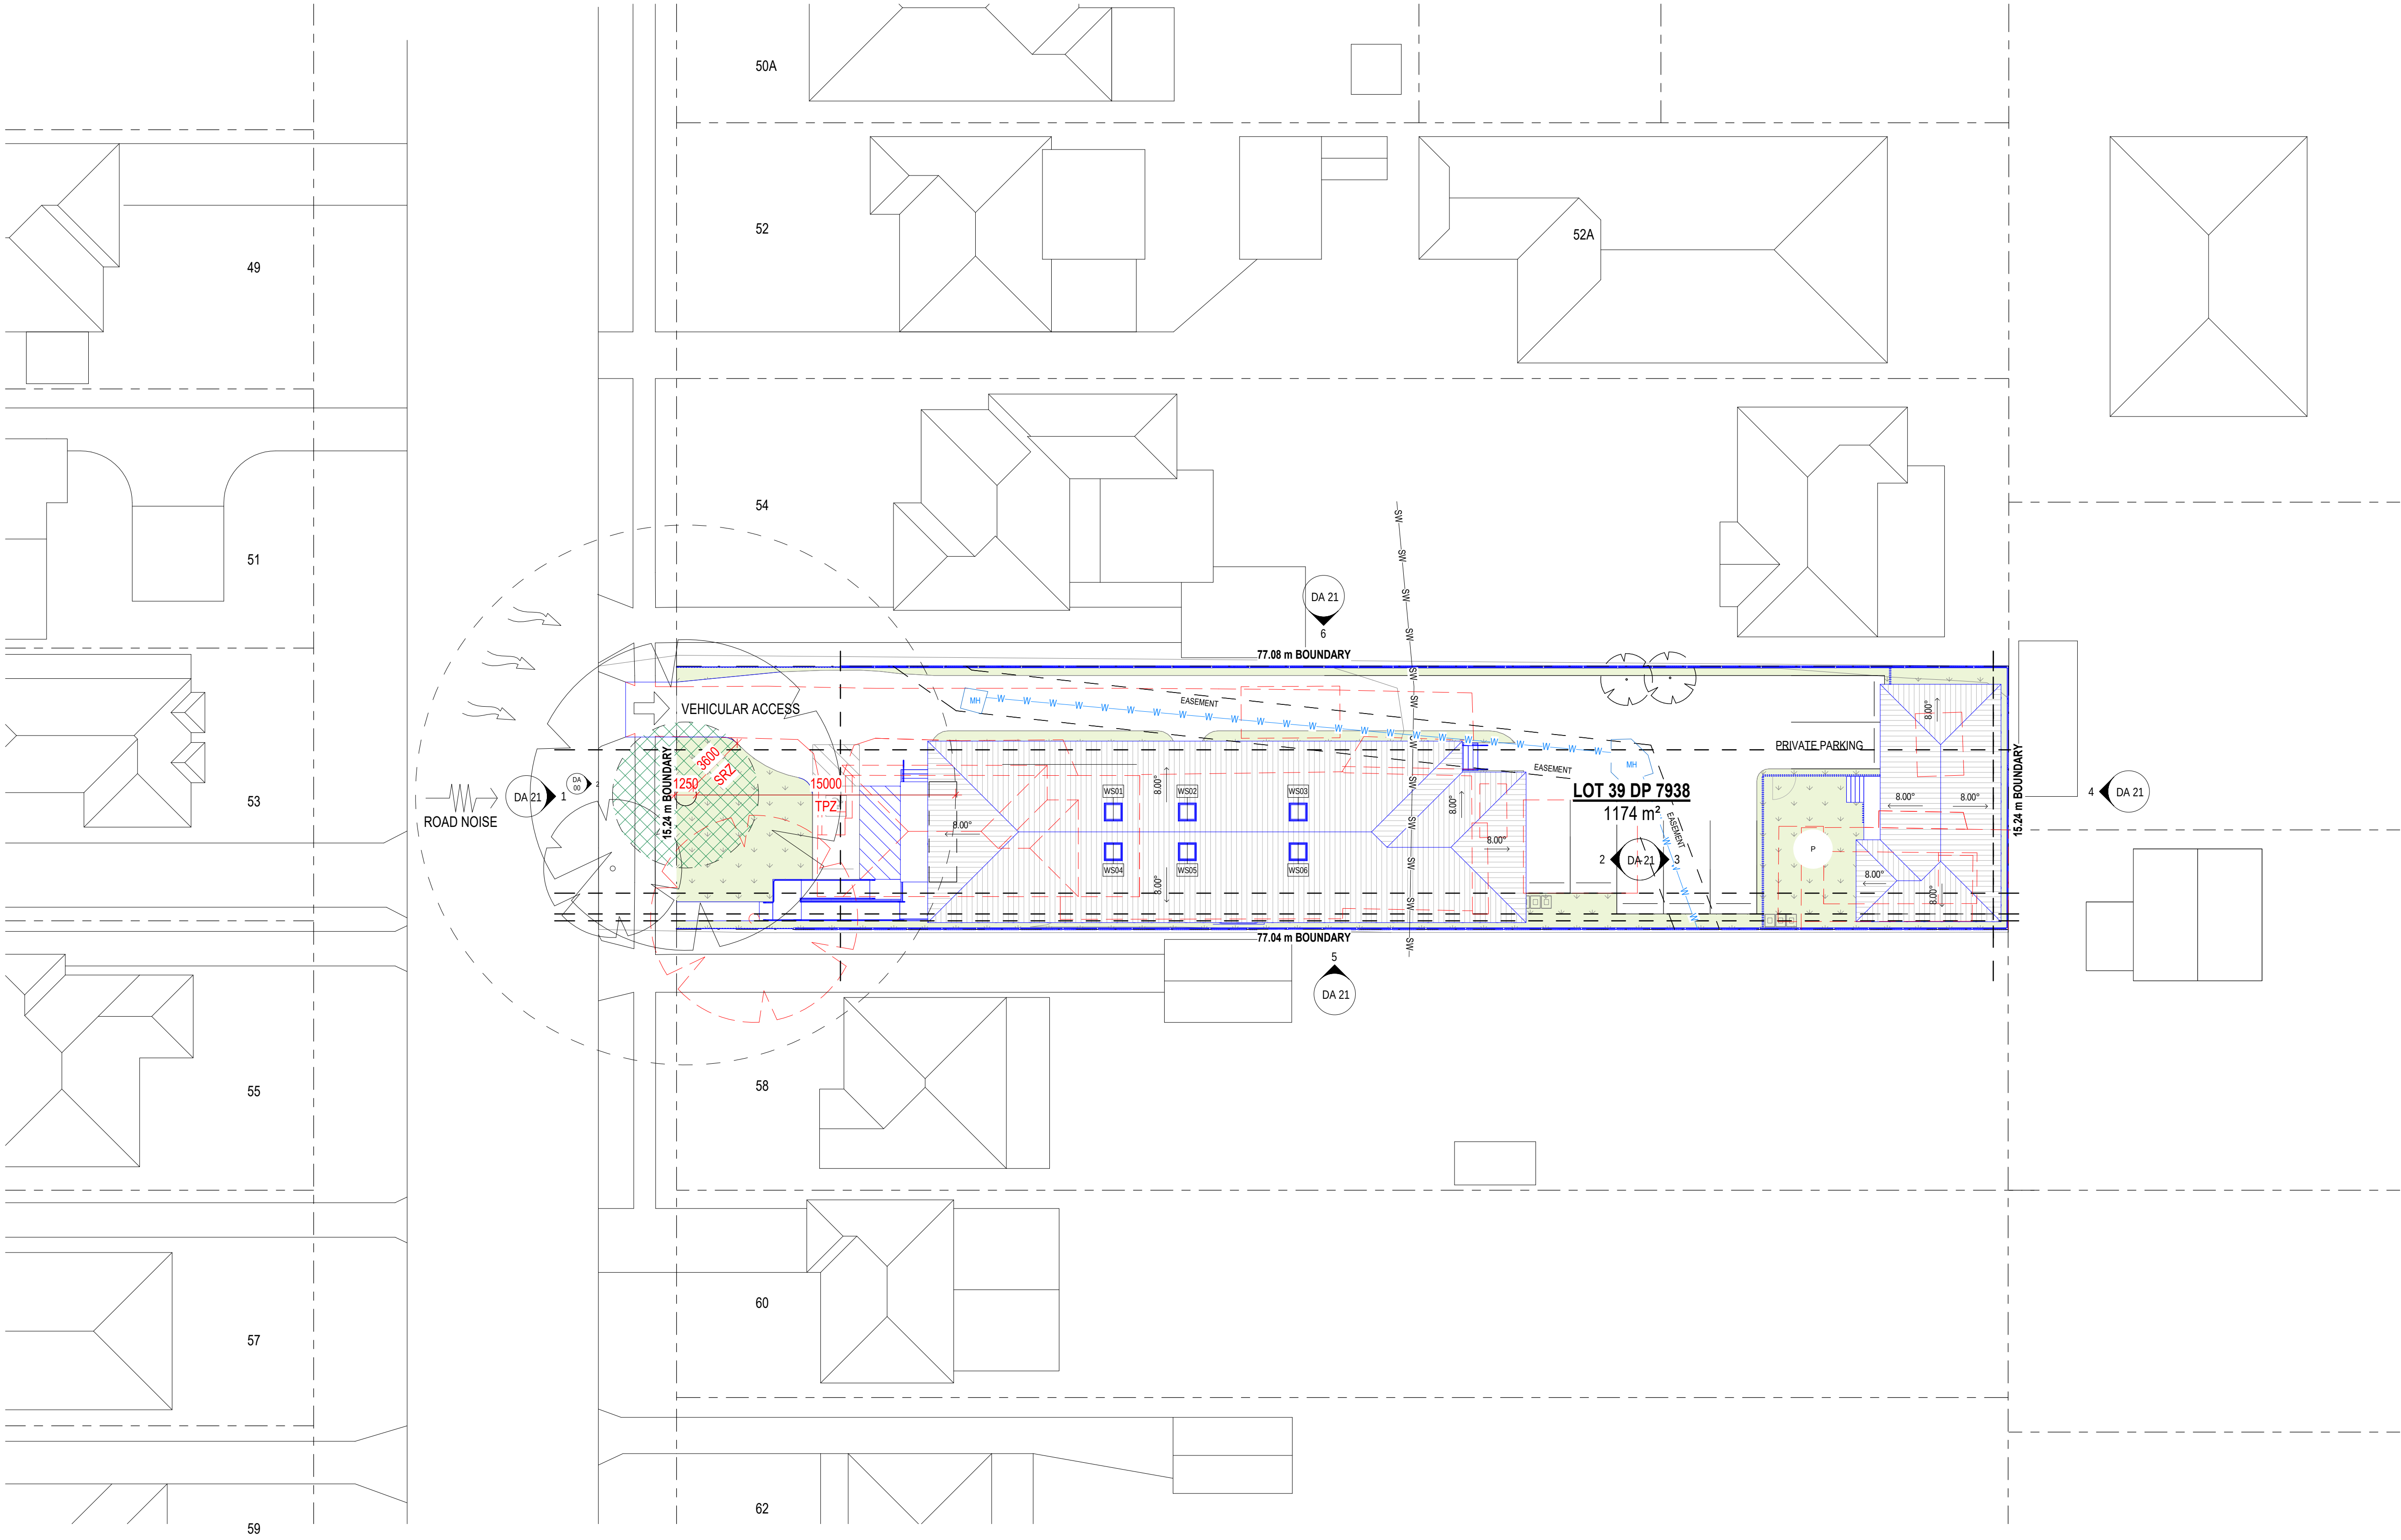

SHEET LIST - DA		
DWG NO.	DWG NAME	REVISION
DA 01	SITE PLAN & SITE ANALYSIS	A
DA 10	DEMO & PROPOSED FLOOR PLAN	A
DA 11	ROOF PLAN	A
DA 21	ELEVATIONS & PERSPECTIVES	A
DA 22	SECTIONS	A
DA 61	AREA CALCULATIONS	A
DA 62	WINDOW & DOOR SCHEDULE 1	A
DA 63	WINDOW & DOOR SCHEDULE 2	A
DA 70	SHADOW DIAGRAMS 9AM & 12PM	A
DA 71	SHADOW DIAGRAMS 3PM	A



LOCATION IMAGE - GOOGLE MAPS


LEGEND - SITE ANALYSIS	
	BOUNDARY LINES
	VIEWS
	OVERLOOKING
	NOISE
	LAND FALL RUN-OFF
	ACCESS
	PREVAILING WESTERLY WINDS
	PRIVATE OPEN SPACE

LEGEND	
	TO BE DEMOLISHED
	EXISTING TO REMAIN
	PROPOSED NEW WORKS

SCHEDULE - WALL TYPES					
WALL	DESCRIPTION	FRL	ACOUSTIC RATING	R-VALUE (INSULATION)	R-VALUE (SYSTEM)
W1	250MM SINGLE BRICK AND STUD EXTERNAL WALL	TBD	TBD	TBD	TBD
W2	200MM STUD AND CLADDING EXTERNAL WALL	TBD	TBD	TBD	TBD

Notes:
This drawing is copyright of ARTIVA ARCHITECTS

All work is to be in accordance with the NCC (formerly BCA), relevant SAA Codes, Conditions of Council and other relevant Authorities requirements.
DO NOT scale drawings and always refer to dimensions.
Check all dimensions on site before commencing work.
Always refer all discrepancies and enquiries to the Architect

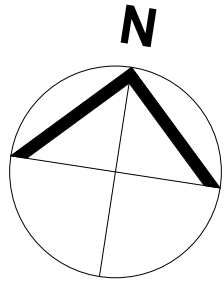

Issue	Description	By	Date
1	PRELIMINARY DESIGN	IF	12.09.23
2	PRELIMINARY DESIGN	IF	09.11.23
3	PRELIMINARY DESIGN	IF	27.11.23
4	PRELIMINARY DESIGN	IF	30.11.23
5	REVISED PLAN FOR COMMENT	NW	26.08.24
6	REVISED PLAN FOR COMMENT	NW	17.09.24
A	FOR DEVELOPMENT APPLICATION SUBMISSION	NW	22.11.24



Office 1,
3 Harbourview Crescent
Lavender Bay NSW 2060
t: (02) 9460 0782
f: (02) 9460 1106

architecture
interiors
urban design
project management
info@artiva.com.au
abn 27 092 187 687



Project
MEDITATION CENTRE
56 Pringle Ave, Bankstown

Project No.
2305
Client
Ms Thuy Nguyen

Drawing Title
SITE PLAN & SITE ANALYSIS

Drawn by: IF
Check by: WC
Scale 1: 200@A1


Drawing No
DA 01
Issue
A

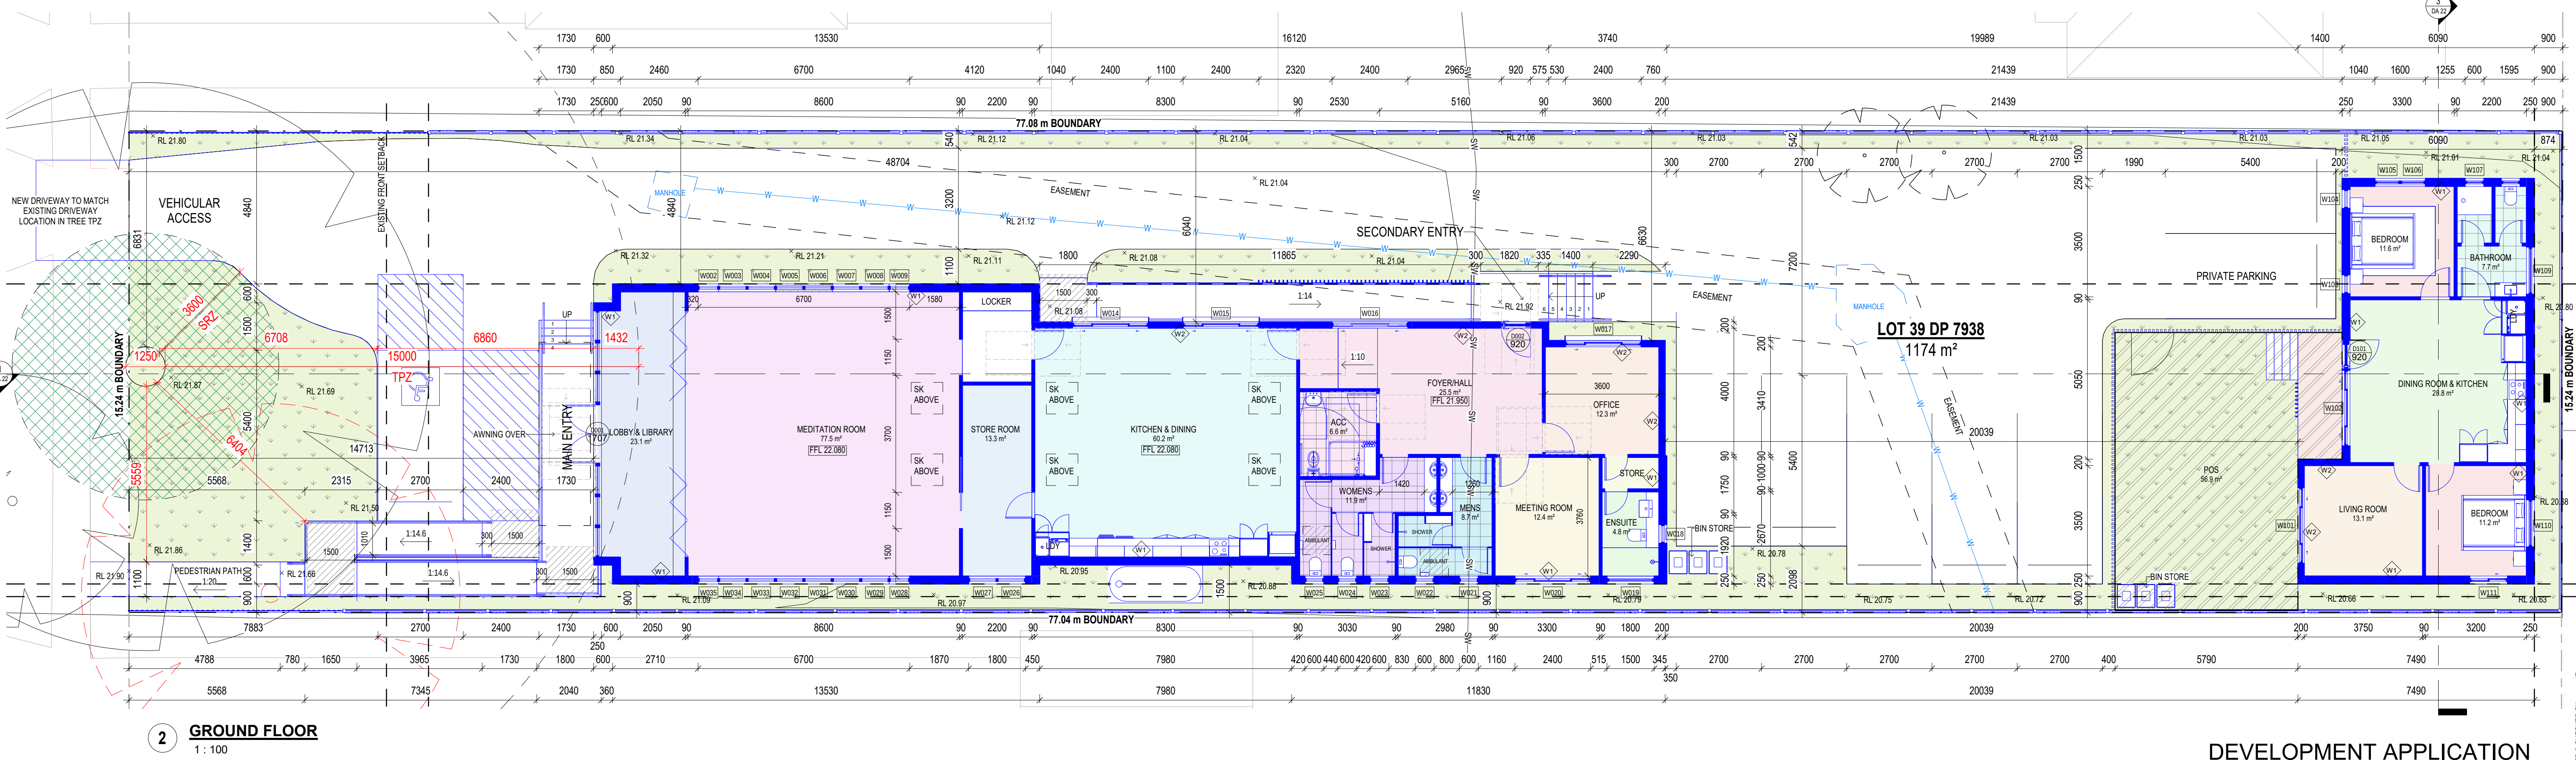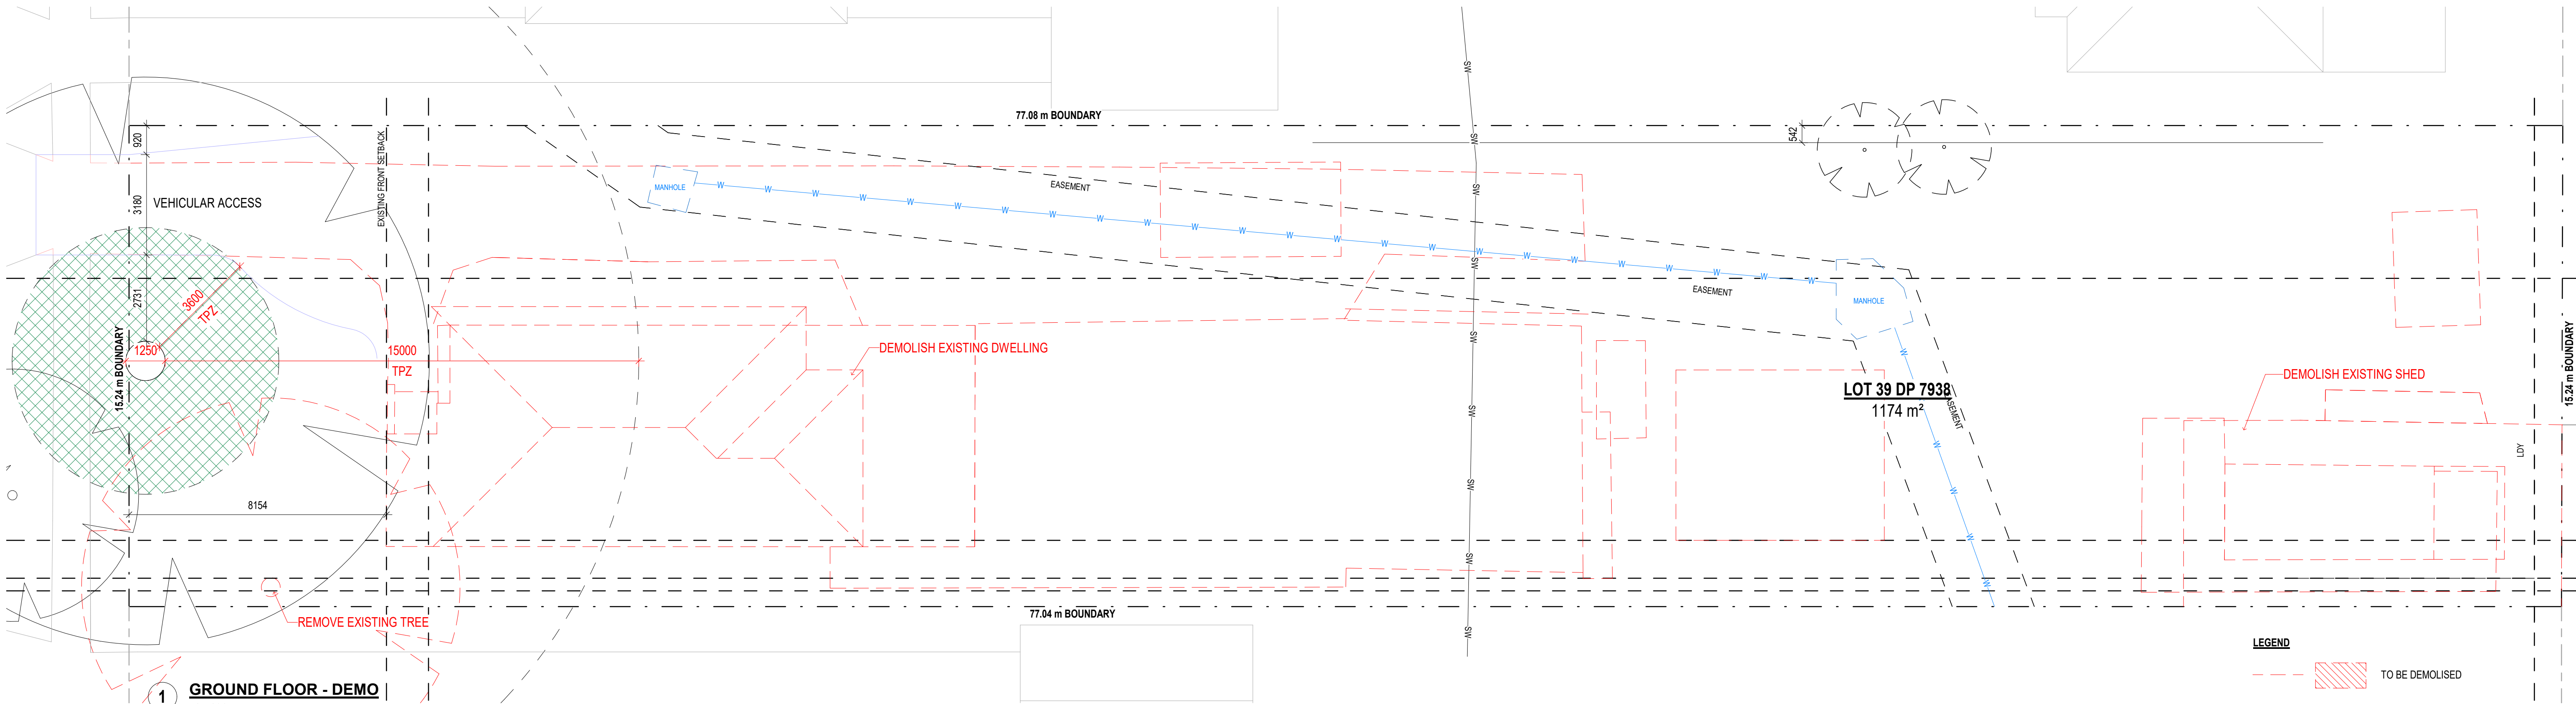

Notes:

This drawing is copyright of ARTIVA ARCHITECTS

All work is to be in accordance with the NCC (formerly BCA), relevant SAA Codes, Conditions of Council and other relevant Authorities requirements.
DO NOT scale drawings and always refer to dimensions.
Check all dimensions on site before commencing work.
Always refer all discrepancies and enquiries to the Architect

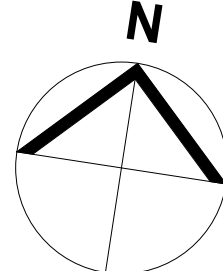

Issue	Description
1	PRELIMINARY DESIGN
2	PRELIMINARY DESIGN
3	PRELIMINARY DESIGN
4	PRELIMINARY DESIGN
5	REVISED PLAN FOR COMMENT
6	REVISED PLAN FOR COMMENT
A	FOR DEVELOPMENT APPLICATION SUBMISSION

By	Date
IF	12.09.23
IF	09.11.23
IF	27.11.23
IF	30.11.23
NW	26.08.24
NW	17.09.24
NW	22.11.24

ARTIVA
architects


Office 1,
3 Harbourview Crescent
Lavender Bay NSW 2060
t: (02) 9460 0782
f: (02) 9460 1106

architecture
interiors
urban design
project management
info@artiva.com.au
abn 27 092 187 687

Project	MEDITATION CENTRE
56 Pringle Ave, Bankstown	
Project No.	Client
2305	Ms Thuy Nguyen




DEVELOPMENT APPLICATION	
Drawing Title	
DEMO & PROPOSED FLOOR PLAN	
Drawn by: IF	Scale 1: 100@ A1
Check by: WC	
Drawing No	Issue
DA 10	A

PLOTTED & CHECKED BY: IF
PLOT DATE & TIME: 17/09/2025 12:18:16 PM


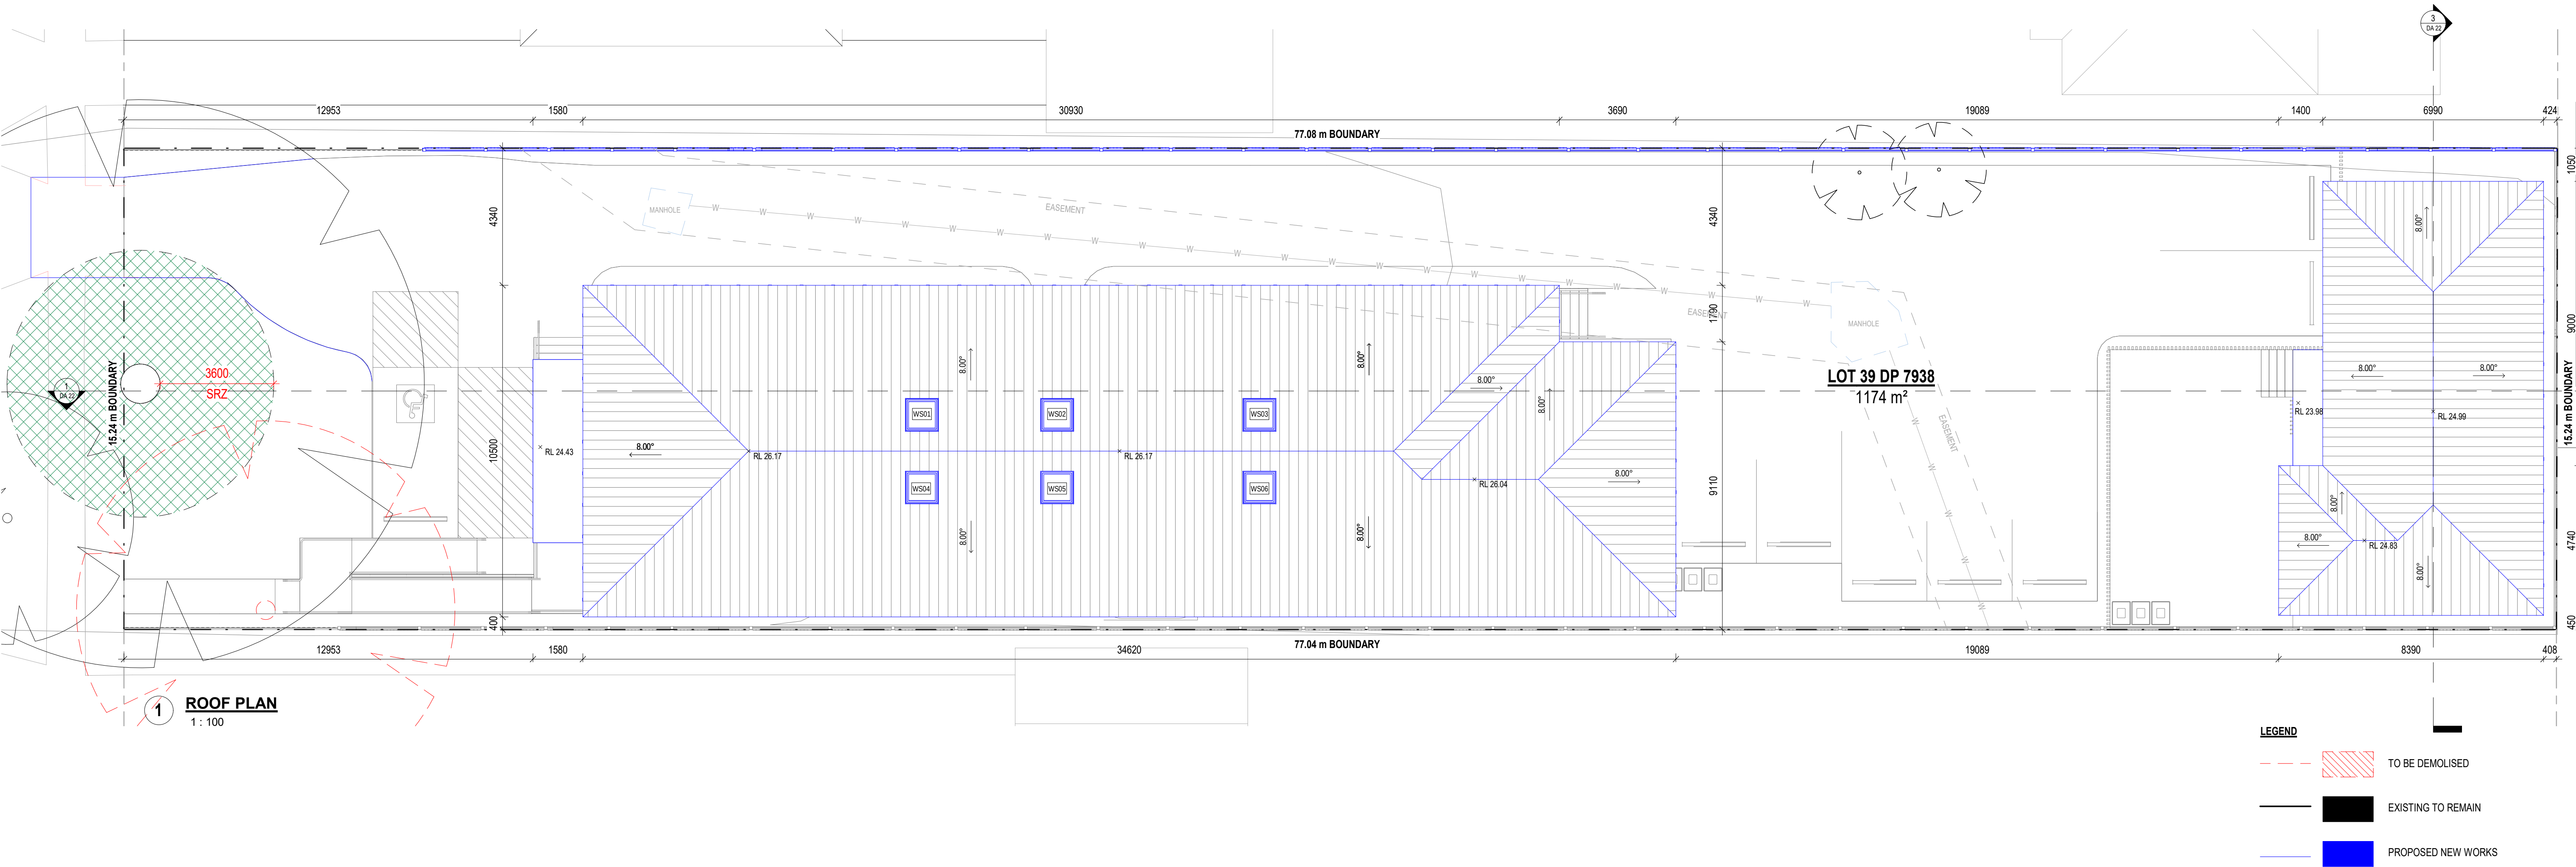


DEVELOPMENT APPLICATION

Notes: This drawing is copyright of ARTIVA ARCHITECTS All work is to be in accordance with the NCC (formerly BCA), relevant SAA Codes, Conditions of Council and other relevant Authorities requirements. DO NOT scale drawings and always refer to demensions. Check all dimensions on site before commencing work. Always refer all discrepancies and enquiries to the Architect		Issue 1 2 A	Description REVISED PLAN FOR COMMENT REVISED PLAN FOR COMMENT FOR DEVELOPMENT APPLICATION SUBMISSION	By NW NW NW	Date 26.08.24 17.09.24 22.11.24	ARTIVA architects Office 1, 3 Harbourview Crescent Lavender Bay NSW 2060 t: (02) 9460 0782 f: (02) 9460 1106 architecture interiors urban design project management info@artiva.com.au abn 27 092 187 687	Project MEDITATION CENTRE 56 Pringle Ave, Bankstown	Drawing Title ROOF PLAN Drawn by: NW Check by: WC Scale 1: 100@ A1
		Project No. 2305	Client Ms Thuy Nguyen	Drawing No DA 11	Issue A			

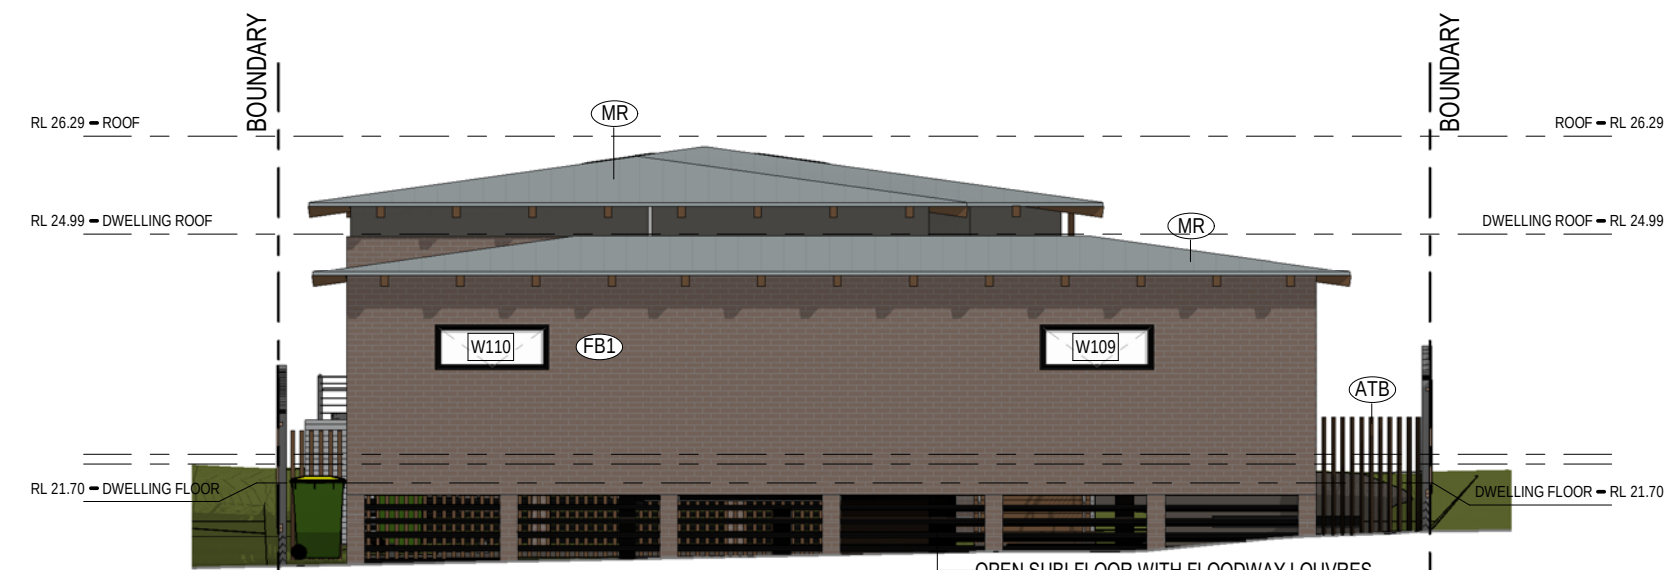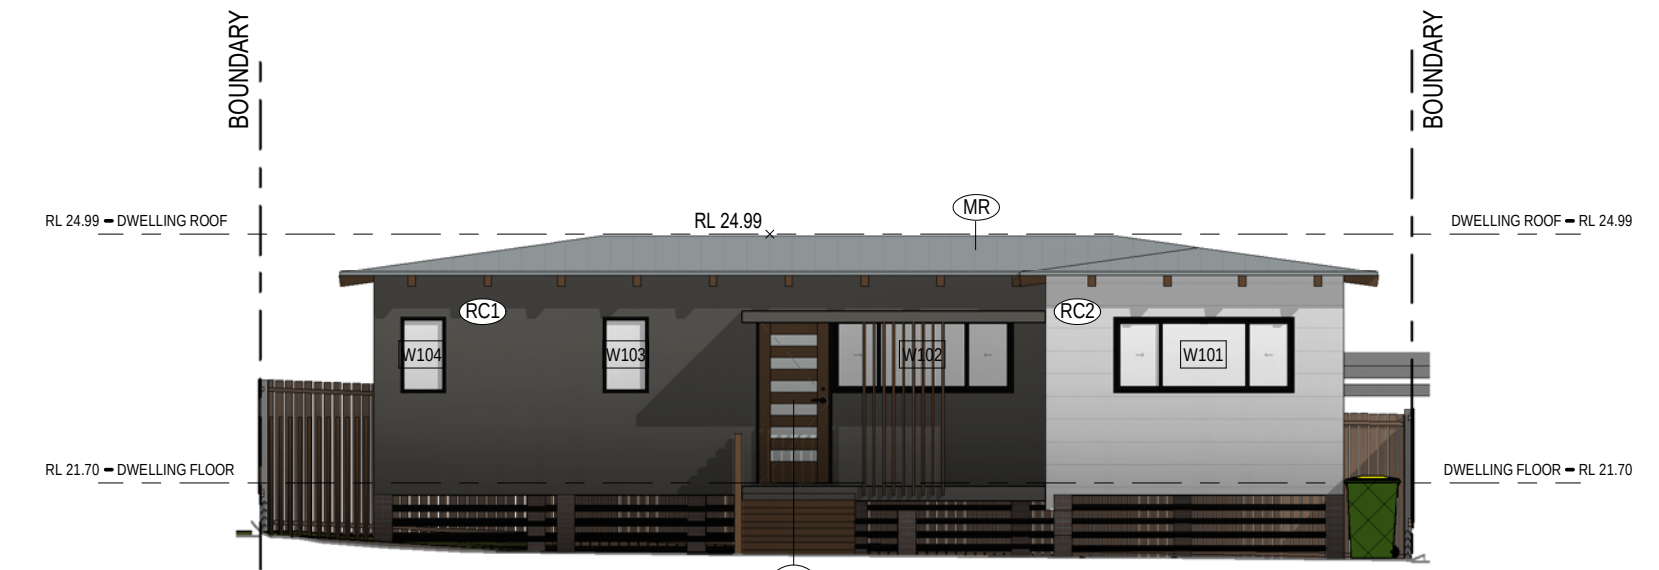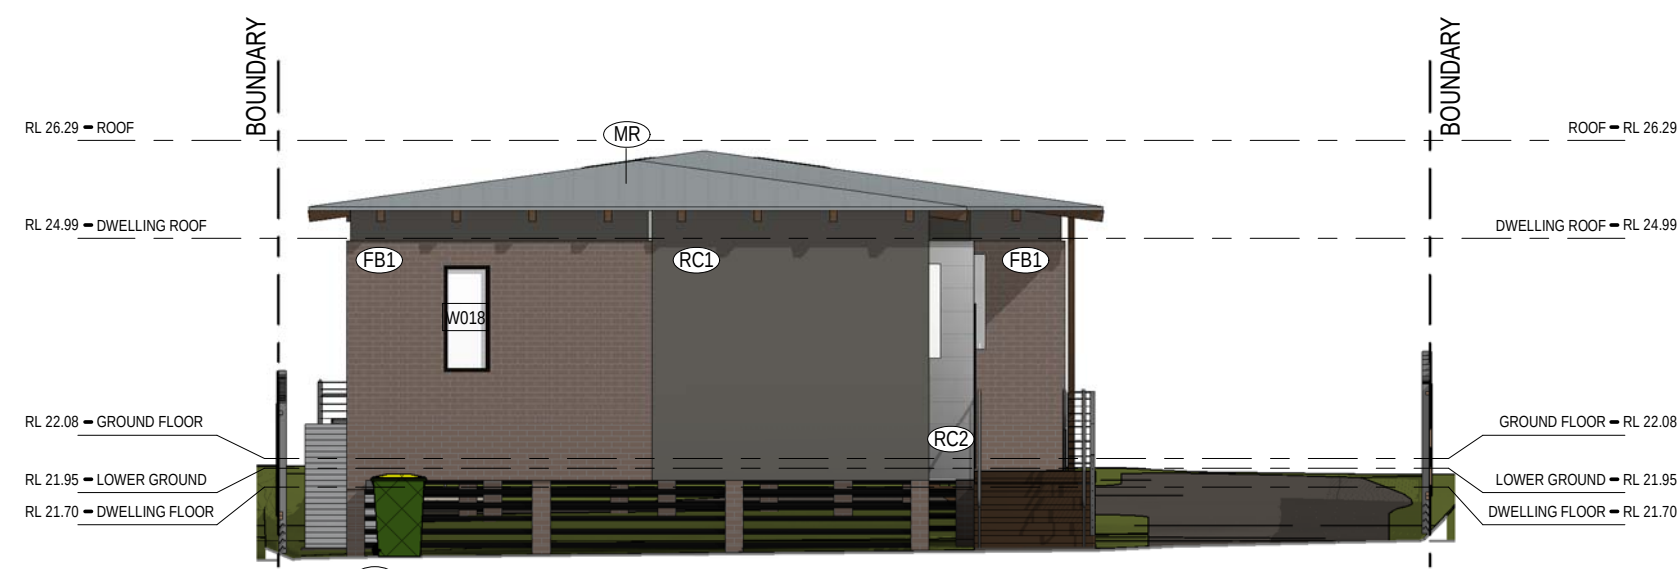

MATERIAL SCHEDULE			
MARK	MATERIAL	COLOR/FINISH	IMAGE
ATB	ALUMINIUM TIMBER LOOK BATTENS	SPOTTED GUM (OR SIMILAR)	
FB1	FACE BRICK	PGH ALFRESCO - CHOCOLATTO (OR SIMILAR)	
MR	ALUMINIUM SHEET ROOF	COLORBOND WINDSPRAY (OR SIMILAR)	
P-2	PAINT - POWDER COAT	DULUX - MONUMENT FLAT POWDERCOAT (OR SIMILAR)	
RC1	TEXTURED RENDER AND PAINT	RENDERED WALL PAINT FINISH	
RC2	RENDER AND PAINT	RENDERED WALL PAINT FINISH	
RC3	RENDER AND PAINT	RENDERED WALL PAINT FINISH	

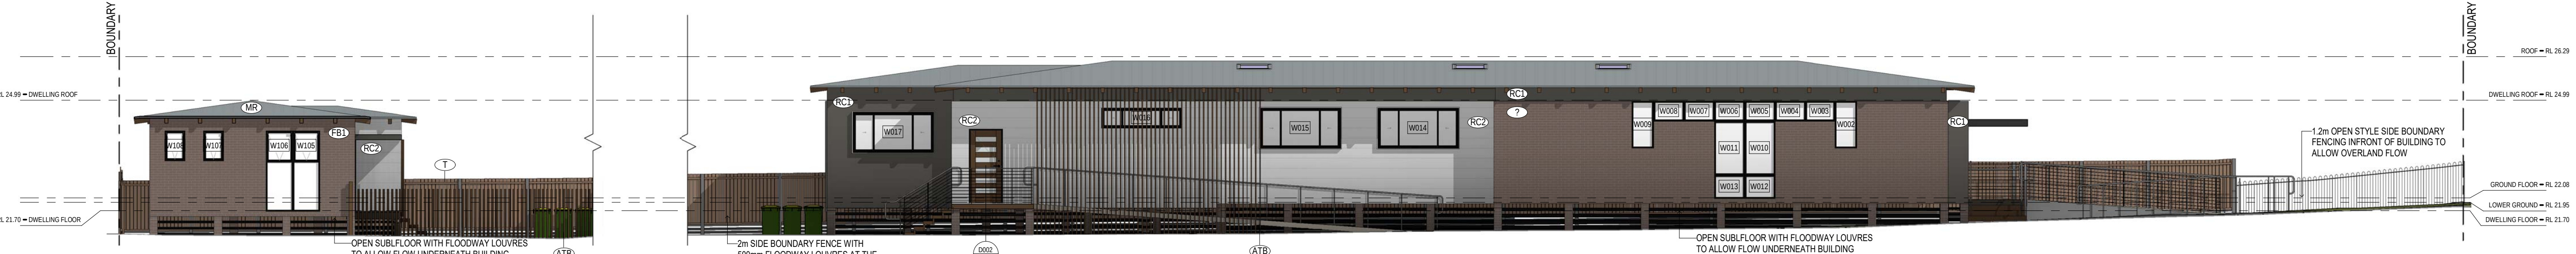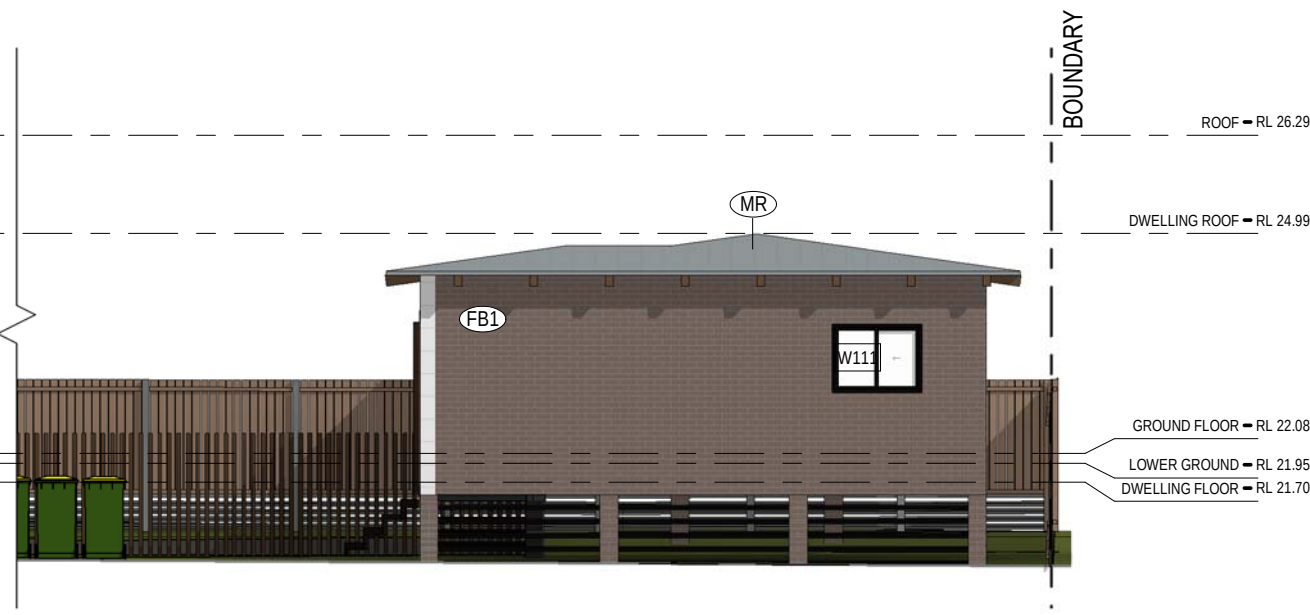

Notes:

This drawing is copyright of ARTIVA ARCHITECTS

All work is to be in accordance with the NCC (formerly BCA), relevant SAA Codes, Conditions of Council and other relevant Authorities requirements.

DO NOT scale drawings and always refer to dimensions.

Check all dimensions on site before commencing work.

Always refer all discrepancies and enquiries to the Architect

LEGEND		
		TO BE DEMOLISED
		EXISTING TO REMAIN
		PROPOSED NEW WORKS




Issue	Description	By	Date
1	PRELIMINARY DESIGN	IF	12.09.23
2	PRELIMINARY DESIGN	IF	09.11.23
3	PRELIMINARY DESIGN	IF	27.11.23
4	PRELIMINARY DESIGN	IF	30.11.23
5	REVISED PLAN FOR COMMENT	NW	26.08.24
6	REVISED PLAN FOR COMMENT	NW	17.09.24
A	FOR DEVELOPMENT APPLICATION SUBMISSION	NW	22.11.24

ARTIVA
architects

Office 1,
3 Harbourview Crescent
Lavender Bay NSW 2060
t: (02) 9460 0782
f: (02) 9460 1106

architecture
interiors
urban design
project management
info@artiva.com.au
abn 27 092 187 687

Project		MEDITATION CENTRE		Drawing Title	
56 Pringle Ave, Bankstown				ELEVATIONS & PERSPECTIVES	
Project No.		Client		Drawing No.	
2305		Ms Thuy Nguyen		DA 21	
				Issue	
				A	

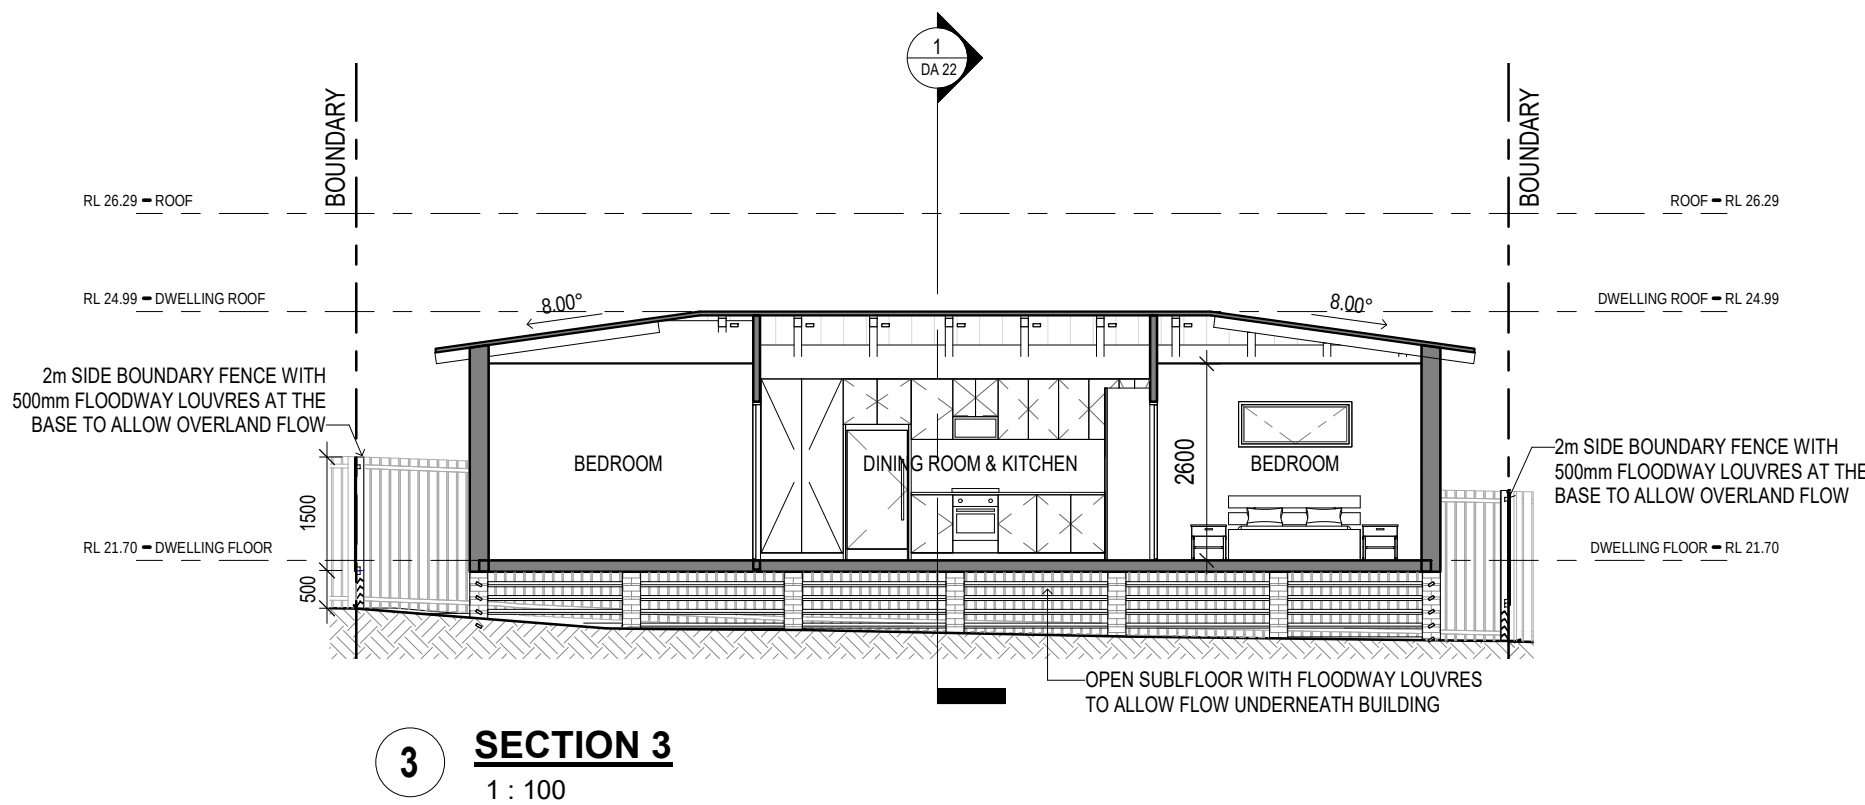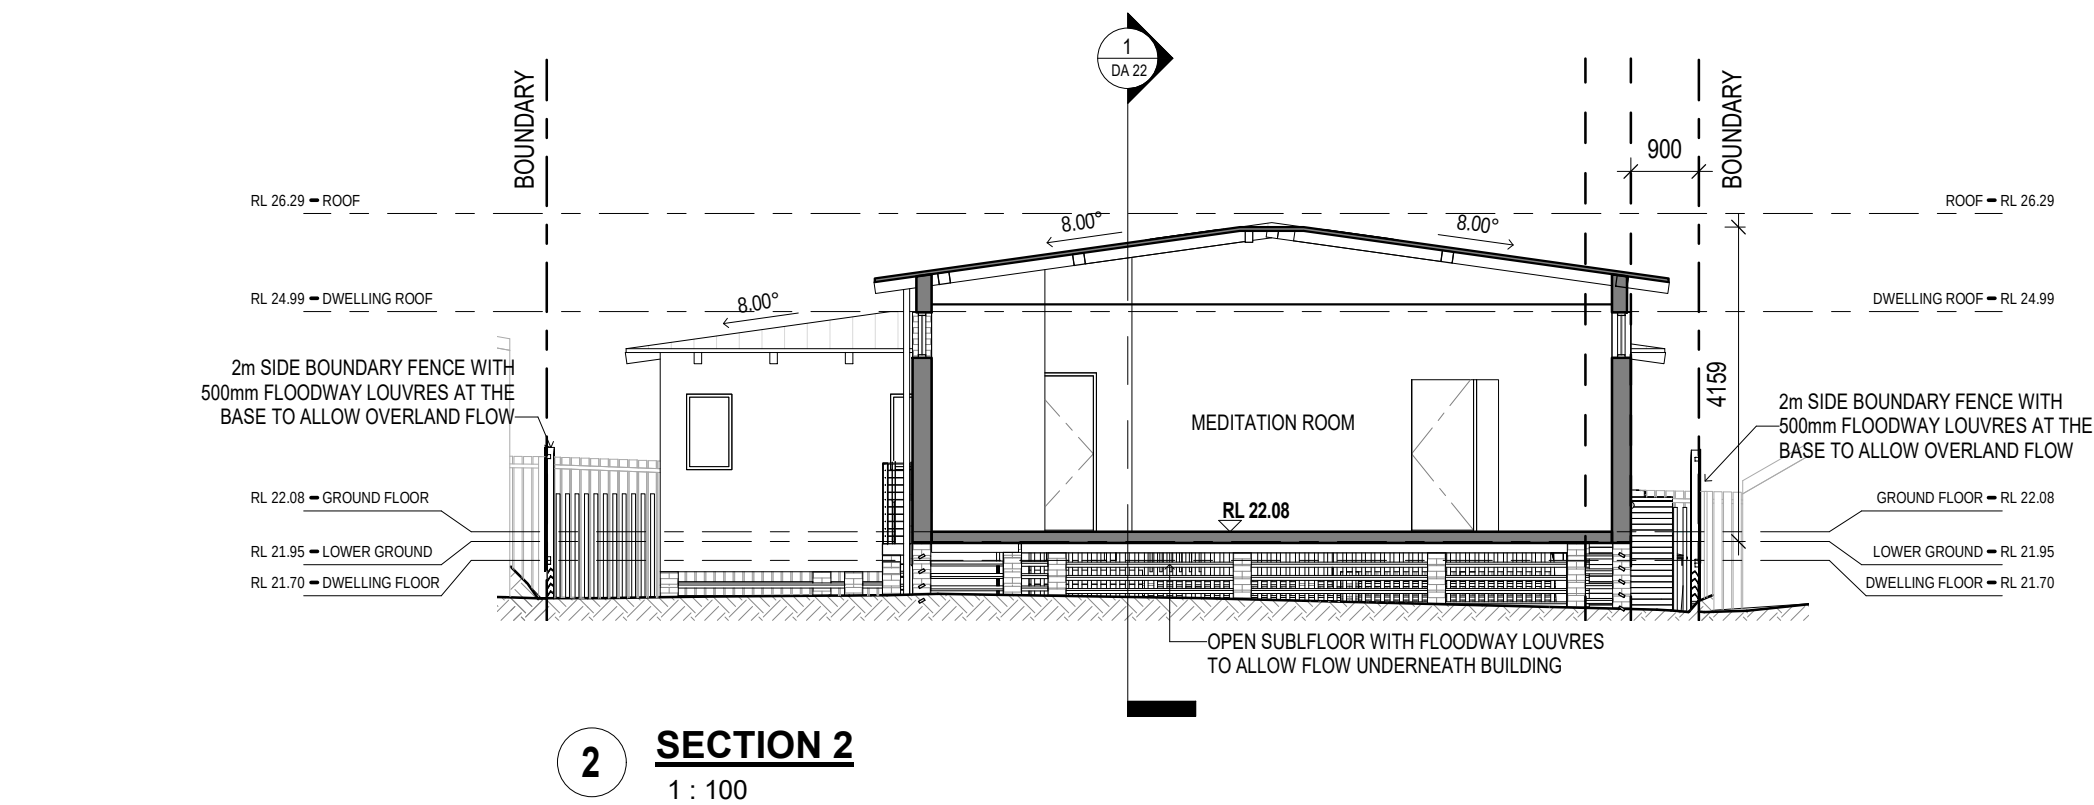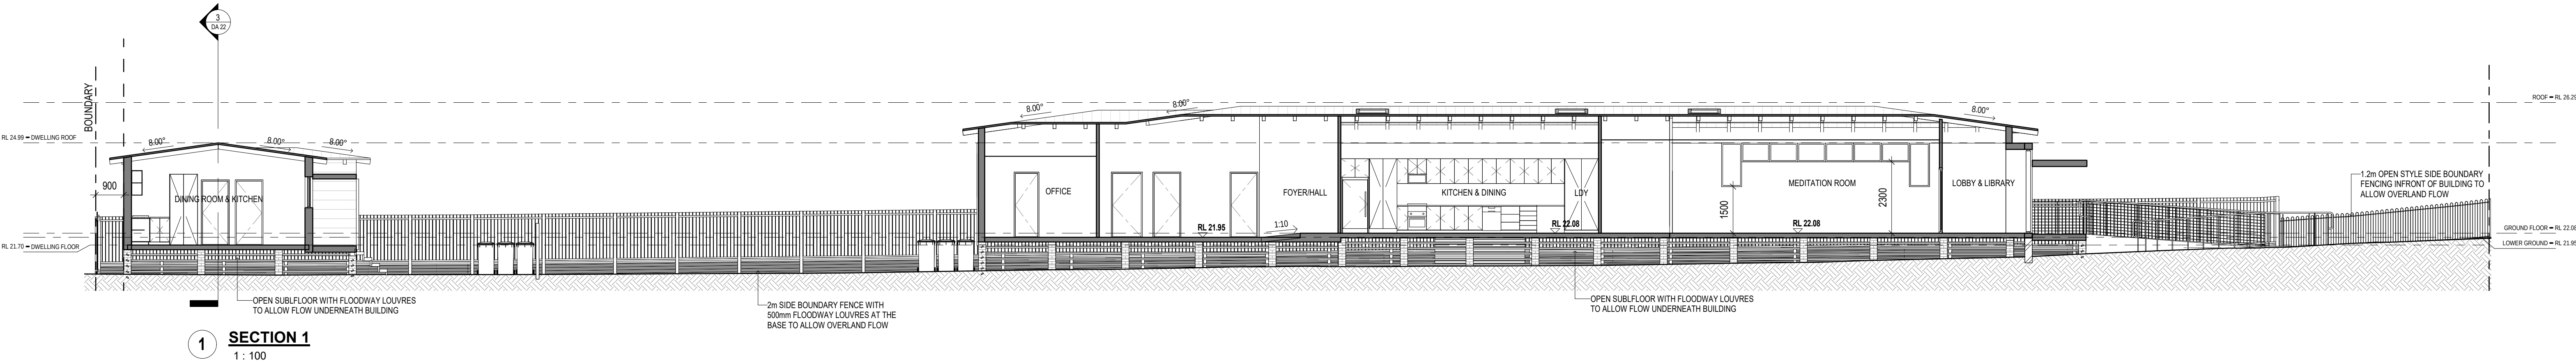

Notes:
This drawing is copyright of ARTIVA ARCHITECTS

All work is to be in accordance with the NCC (formerly BCA), relevant SAA Codes, Conditions of Council and other relevant Authorities requirements.
DO NOT scale drawings and always refer to dimensions.
Check all dimensions on site before commencing work.
Always refer all discrepancies and enquiries to the Architect

Issue	Description	By	Date
1	REVISED PLAN FOR COMMENT	NW	26.08.24
2	REVISED PLAN FOR COMMENT	NW	17.09.24
A	FOR DEVELOPMENT APPLICATION SUBMISSION	NW	22.11.24

ARTIVA
architects

Office 1,
3 Harbourview Crescent
Lavender Bay NSW 2060
t: (02) 9460 0782
f: (02) 9460 1106

architecture
interiors
urban design
project management
info@artiva.com.au
abn 27 092 187 687

Project
MEDITATION CENTRE
56 Pringle Ave, Bankstown


Project No.
2305
Client
Ms Thuy Nguyen

Drawing Title
SECTIONS

Drawn by: IF/NW
Check by: WC
Scale 1: 100@ A1


Drawing No
DA 22
Issue
A

DEVELOPMENT APPLICATION

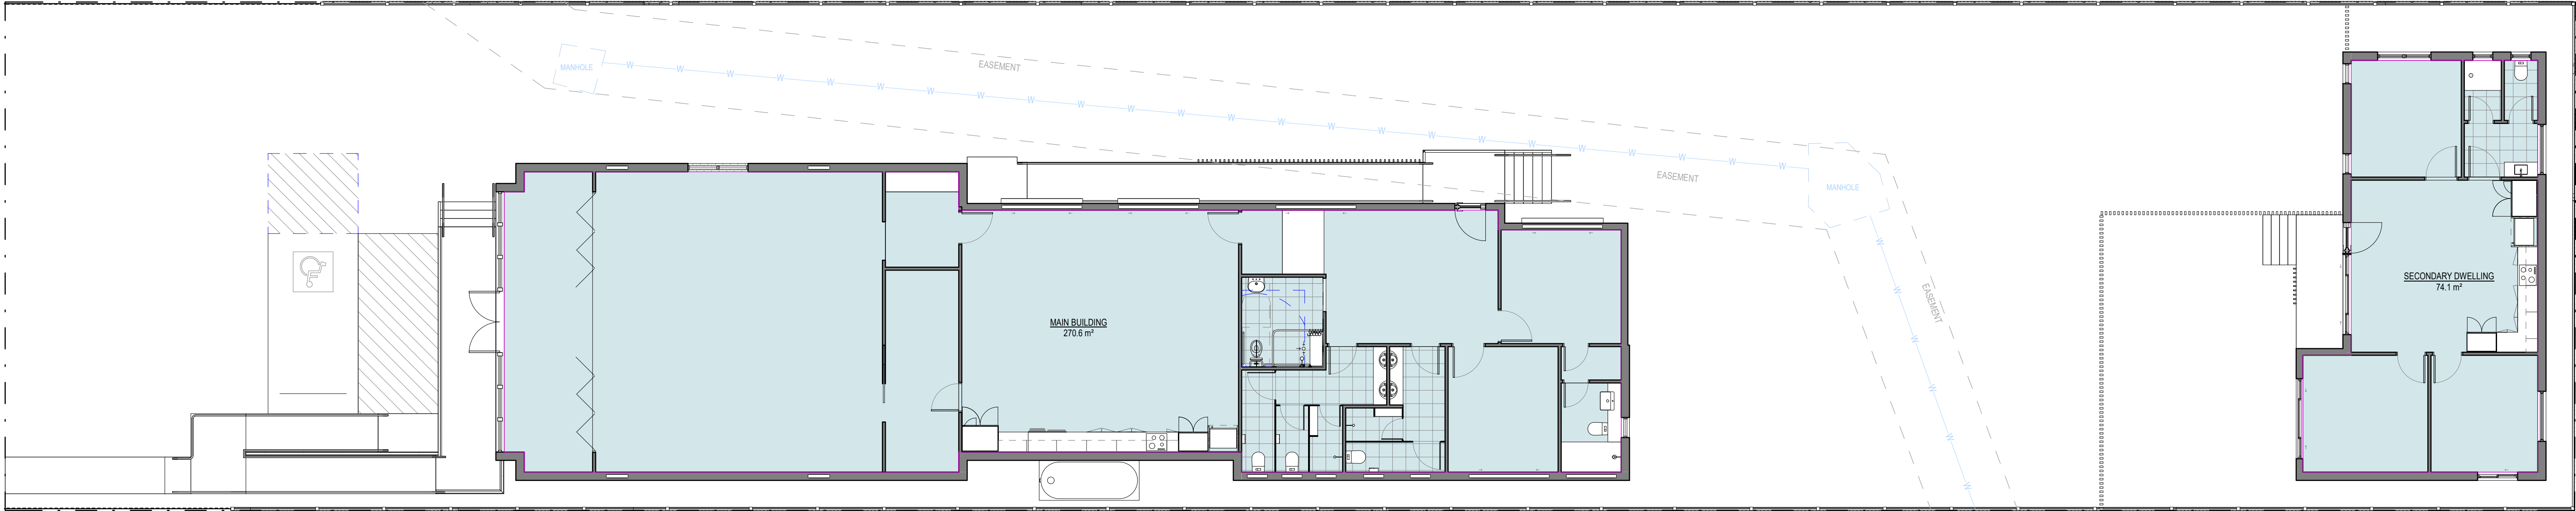

2 **AREA PLAN**
1 : 100

GROSS FLOOR AREA & FSR		
Name	Area	
SECONDARY DWELLING	74.06 m²	
MAIN BUILDING	270.59 m²	
TOTAL GFA	344.64 m²	
SITE AREA	GROSS FLOOR AREA	FSR
1174 m2	386.59 m2	0.33 : 1

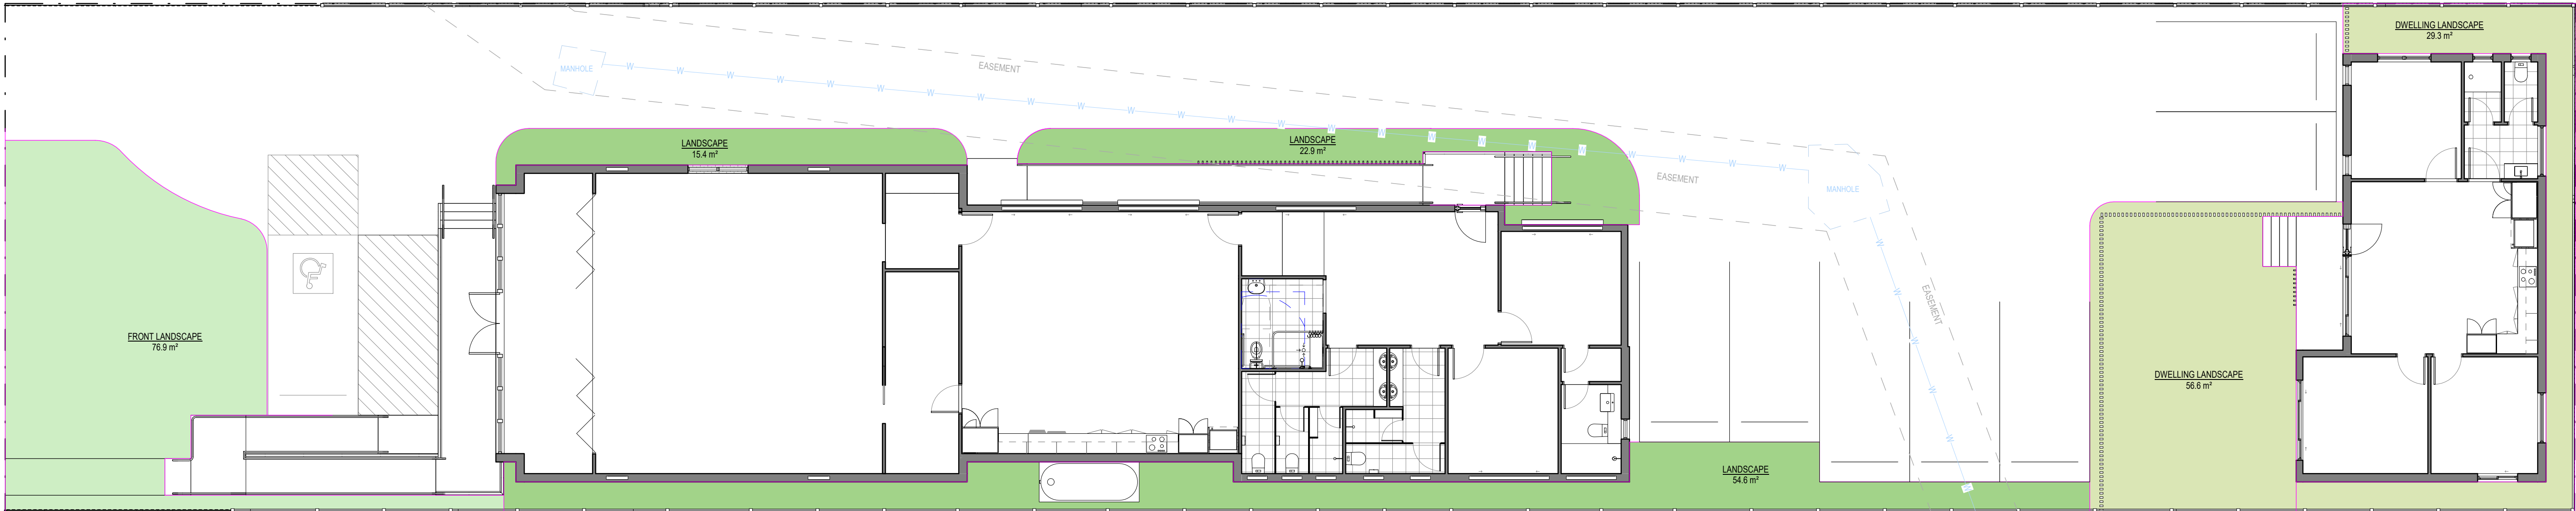


1 **LANDSCAPE AREA**
1 : 100

LANDSCAPE CALCULATIONS	
NAME	AREA
DWELLING	
DWELLING LANDSCAPE	85.81 m²
	85.81 m²
MAIN BUILDING	
FRONT LANDSCAPE	76.87 m²
LANDSCAPE	92.99 m²
	169.86 m²
TOTAL LANDSCAPE	255.66 m²

Notes:

This drawing is copyright of ARTIVA ARCHITECTS

All work is to be in accordance with the NCC (formerly BCA), relevant SAA Codes, Conditions of Council and other relevant Authorities requirements.
DO NOT scale drawings and always refer to dimensions.
Check all dimensions on site before commencing work.
Always refer all discrepancies and enquiries to the Architect

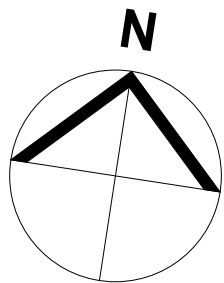

Issue	Description	By	Date
1	REVISED PLAN FOR COMMENT	NW	26.08.24
2	REVISED PLAN FOR COMMENT	NW	17.09.24
A	FOR DEVELOPMENT APPLICATION SUBMISSION	NW	22.11.24

ARTIVA
architects

Office 1,
3 Harbourview Crescent
Lavender Bay NSW 2060
t: (02) 9460 0782
f: (02) 9460 1106

architecture
interiors
urban design
project management
info@artiva.com.au
abn 27 092 187 687


Project **MEDITATION CENTRE**
56 Pringle Ave, Bankstown

Project No. **2305**
Client **Ms Thuy Nguyen**


Drawing Title
AREA CALCULATIONS

Drawn by: IF/NW
Check by: WC
Scale **1 : 100@A1**


Drawing No **DA 61**
Issue **A**

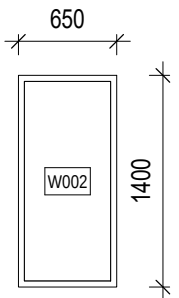


SCHEDULE - W002						
NO.	DESCRIPTION	LEVEL	SILL	WIDTH x HEIGHT	U-VALUE	SHGC
002	1 x ALUMINIUM FRAMED FIXED WINDOW	GROUND FLOOR	1500 mm	650 mm x 1400 mm		
009	1 x ALUMINIUM FRAMED FIXED WINDOW	GROUND FLOOR	1500 mm	650 mm x 1400 mm		
TOTAL: 2						

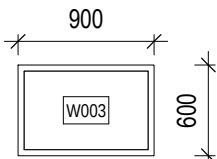


SCHEDULE - W003						
NO.	DESCRIPTION	LEVEL	SILL	WIDTH x HEIGHT	U-VALUE	SHGC
003	1 x ALUMINIUM FRAMED FIXED WINDOW	GROUND FLOOR	2300 mm	900 mm x 600 mm		
004	1 x ALUMINIUM FRAMED FIXED WINDOW	GROUND FLOOR	2300 mm	900 mm x 600 mm		
005	1 x ALUMINIUM FRAMED FIXED WINDOW	GROUND FLOOR	2300 mm	900 mm x 600 mm		
006	1 x ALUMINIUM FRAMED FIXED WINDOW	GROUND FLOOR	2300 mm	900 mm x 600 mm		
007	1 x ALUMINIUM FRAMED FIXED WINDOW	GROUND FLOOR	2300 mm	900 mm x 600 mm		
008	1 x ALUMINIUM FRAMED FIXED WINDOW	GROUND FLOOR	2300 mm	900 mm x 600 mm		
026	1 x ALUMINIUM FRAMED FIXED WINDOW	GROUND FLOOR	2300 mm	900 mm x 600 mm		
027	1 x ALUMINIUM FRAMED FIXED WINDOW	GROUND FLOOR	2300 mm	900 mm x 600 mm		
029	1 x ALUMINIUM FRAMED FIXED WINDOW	GROUND FLOOR	2300 mm	900 mm x 600 mm		
030	1 x ALUMINIUM FRAMED FIXED WINDOW	GROUND FLOOR	2300 mm	900 mm x 600 mm		
031	1 x ALUMINIUM FRAMED FIXED WINDOW	GROUND FLOOR	2300 mm	900 mm x 600 mm		
032	1 x ALUMINIUM FRAMED FIXED WINDOW	GROUND FLOOR	2300 mm	900 mm x 600 mm		
033	1 x ALUMINIUM FRAMED FIXED WINDOW	GROUND FLOOR	2300 mm	900 mm x 600 mm		
034	1 x ALUMINIUM FRAMED FIXED WINDOW	GROUND FLOOR	2300 mm	900 mm x 600 mm		
TOTAL: 14						

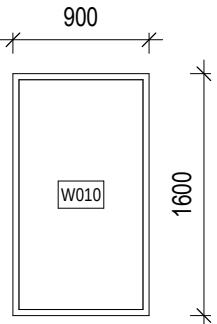


SCHEDULE - W010						
NO.	DESCRIPTION	LEVEL	SILL	WIDTH x HEIGHT	U-VALUE	SHGC
010	1 x ALUMINIUM FRAMED FIXED WINDOW	GROUND FLOOR	700 mm	900 mm x 1800 mm		
011	1 x ALUMINIUM FRAMED FIXED WINDOW	GROUND FLOOR	700 mm	900 mm x 1800 mm		
TOTAL: 2						

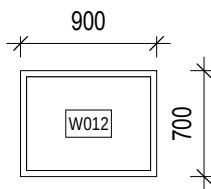


SCHEDULE - W012						
NO.	DESCRIPTION	LEVEL	SILL	WIDTH x HEIGHT	U-VALUE	SHGC
012	1 x ALUMINIUM FRAMED FIXED WINDOW	GROUND FLOOR	0 mm	900 mm x 700 mm		
013	1 x ALUMINIUM FRAMED FIXED WINDOW	GROUND FLOOR	0 mm	900 mm x 700 mm		
TOTAL: 2						

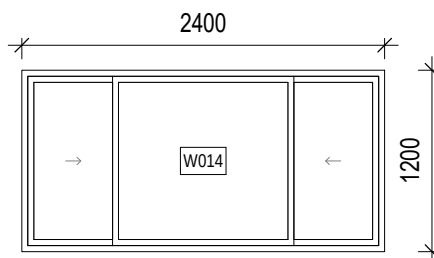


SCHEDULE - W014						
NO.	DESCRIPTION	LEVEL	SILL	WIDTH x HEIGHT	U-VALUE	SHGC
014	2 x ALUMINIUM FRAMED SLIDING WINDOW WITH 1 x FIXED WINDOW	GROUND FLOOR	1495 mm	2400 mm x 1200 mm		
015	2 x ALUMINIUM FRAMED SLIDING WINDOW WITH 1 x FIXED WINDOW	GROUND FLOOR	1495 mm	2400 mm x 1200 mm		
017	2 x ALUMINIUM FRAMED SLIDING WINDOW WITH 1 x FIXED WINDOW	LOWER GROUND	1500 mm	2400 mm x 1200 mm		
TOTAL: 3						

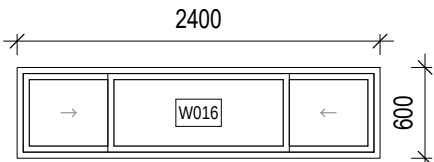


SCHEDULE - W016						
NO.	DESCRIPTION	LEVEL	SILL	WIDTH x HEIGHT	U-VALUE	SHGC
016	2 x ALUMINIUM FRAMED SLIDING WINDOW WITH 1 x FIXED WINDOW	LOWER GROUND	2225 mm	2400 mm x 600 mm		
TOTAL: 1						

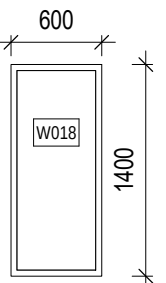


SCHEDULE - W018						
NO.	DESCRIPTION	LEVEL	SILL	WIDTH x HEIGHT	U-VALUE	SHGC
018	1 x ALUMINIUM FRAMED FIXED WINDOW	LOWER GROUND	1300 mm	600 mm x 1400 mm		
021	1 x ALUMINIUM FRAMED FIXED WINDOW	LOWER GROUND	1500 mm	600 mm x 1400 mm		
022	1 x ALUMINIUM FRAMED FIXED WINDOW	LOWER GROUND	1500 mm	600 mm x 1400 mm		
023	1 x ALUMINIUM FRAMED FIXED WINDOW	LOWER GROUND	1500 mm	600 mm x 1400 mm		
024	1 x ALUMINIUM FRAMED FIXED WINDOW	LOWER GROUND	1500 mm	600 mm x 1400 mm		
025	1 x ALUMINIUM FRAMED FIXED WINDOW	LOWER GROUND	1500 mm	600 mm x 1400 mm		
TOTAL: 6						

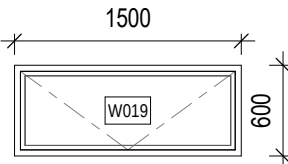


SCHEDULE - W019						
NO.	DESCRIPTION	LEVEL	SILL	WIDTH x HEIGHT	U-VALUE	SHGC
019	ALUMINIUM FRAMED AWNING WINDOW	LOWER GROUND	1750 mm	1500 mm x 600 mm		
TOTAL: 1						

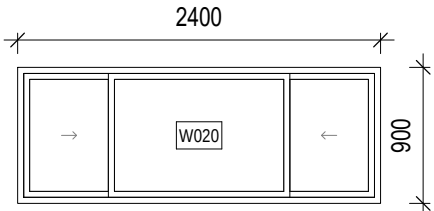


SCHEDULE - W020						
NO.	DESCRIPTION	LEVEL	SILL	WIDTH x HEIGHT	U-VALUE	SHGC
020	2 x ALUMINIUM FRAMED SLIDING WINDOW WITH 1 x FIXED WINDOW	LOWER GROUND	1450 mm	2400 mm x 900 mm		
TOTAL: 1						

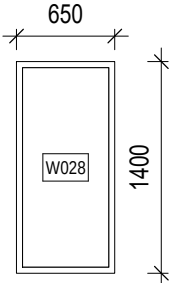


SCHEDULE - W028						
NO.	DESCRIPTION	LEVEL	SILL	WIDTH x HEIGHT	U-VALUE	SHGC
028	1 x ALUMINIUM FRAMED FIXED WINDOW	GROUND FLOOR	1500 mm	650 mm x 1400 mm		
035	1 x ALUMINIUM FRAMED FIXED WINDOW	GROUND FLOOR	1500 mm	650 mm x 1400 mm		
TOTAL: 2						

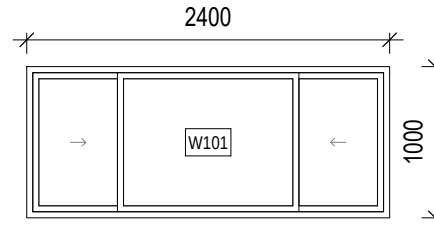


SCHEDULE - W101						
NO.	DESCRIPTION	LEVEL	SILL	WIDTH x HEIGHT	U-VALUE	SHGC
101	2 x ALUMINIUM FRAMED SLIDING WINDOW WITH 1 x FIXED WINDOW	DWELLING FLOOR	1200 mm	2400 mm x 1000 mm		
102	2 x ALUMINIUM FRAMED SLIDING WINDOW WITH 1 x FIXED WINDOW	DWELLING FLOOR	1200 mm	2400 mm x 1000 mm		
TOTAL: 2						

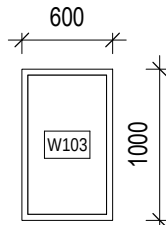


SCHEDULE - W103						
NO.	DESCRIPTION	LEVEL	SILL	WIDTH x HEIGHT	U-VALUE	SHGC
103	1 x ALUMINIUM FRAMED FIXED WINDOW	DWELLING FLOOR	1200 mm	600 mm x 1000 mm		
104	1 x ALUMINIUM FRAMED FIXED WINDOW	DWELLING FLOOR	1200 mm	600 mm x 1000 mm		
TOTAL: 2						

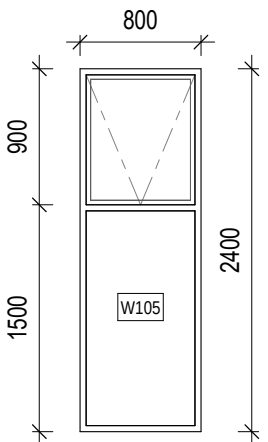

SCHEDULE - W105						
NO.	DESCRIPTION	LEVEL	SILL	WIDTH x HEIGHT	U-VALUE	SHGC
105	ALUMINIUM FRAMED FIXED AND AWNING WINDOW	DWELLING FLOOR	0 mm	800 mm x 2400 mm		
106	ALUMINIUM FRAMED FIXED AND AWNING WINDOW	DWELLING FLOOR	0 mm	800 mm x 2400 mm		
TOTAL: 2						

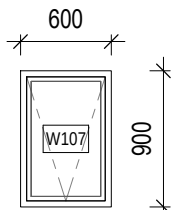

SCHEDULE - W107						
NO.	DESCRIPTION	LEVEL	SILL	WIDTH x HEIGHT	U-VALUE	SHGC
107	ALUMINIUM FRAMED AWNING WINDOW	DWELLING FLOOR	1500 mm	600 mm x 900 mm		
108	ALUMINIUM FRAMED AWNING WINDOW	DWELLING FLOOR	1500 mm	600 mm x 900 mm		
TOTAL: 2						

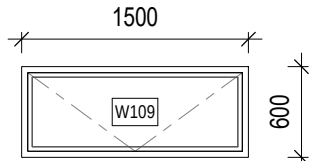

SCHEDULE - W109						
NO.	DESCRIPTION	LEVEL	SILL	WIDTH x HEIGHT	U-VALUE	SHGC
109	ALUMINIUM FRAMED AWNING WINDOW	DWELLING FLOOR	1500 mm	1500 mm x 600 mm		
110	ALUMINIUM FRAMED AWNING WINDOW	DWELLING FLOOR	1500 mm	1500 mm x 600 mm		
TOTAL: 2						

Notes:

This drawing is copyright of ARTIVA ARCHITECTS

All work is to be in accordance with the NCC (formerly BCA), relevant SAA Codes, Conditions of Council and other relevant Authorities requirements.
DO NOT scale drawings and always refer to dimensions.
Check all dimensions on site before commencing work.
Always refer all discrepancies and enquiries to the Architect

Issue

A

FOR DEVELOPMENT APPLICATION SUBMISSION

By

NW

Date

22.11.24

ARTIVA

architects

Office 1,
3 Harbourview Crescent
Lavender Bay NSW 2060
t: (02) 9460 0782
f: (02) 9460 1106

architecture
interiors
urban design
project management
info@artiva.com.au
abn 27 092 187 687

Project

MEDITATION CENTRE

56 Pringle Ave, Bankstown

Project No.

2305

Client

Ms Thuy Nguyen

Drawing Title

WINDOW & DOOR SCHEDULE 1

Drawn by:

NW

Check by:

WC

Scale

#1 : 50@A1D A1

Drawing No

DA 62







Issue

A

Plot Date & Time: 17/06/2025 12:18:41 PM

Plot Date & Time: 17/06/2025 12:18:41 PM

Plot Date & Time: 17/06/2025 12:18:41 PM

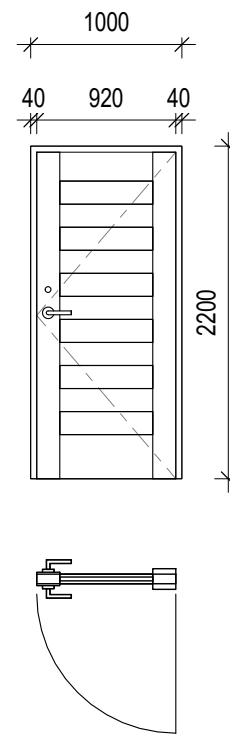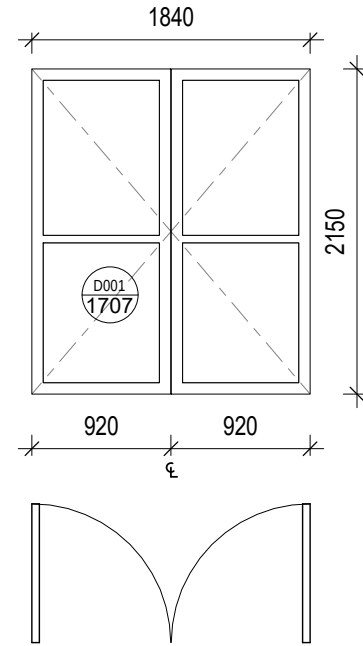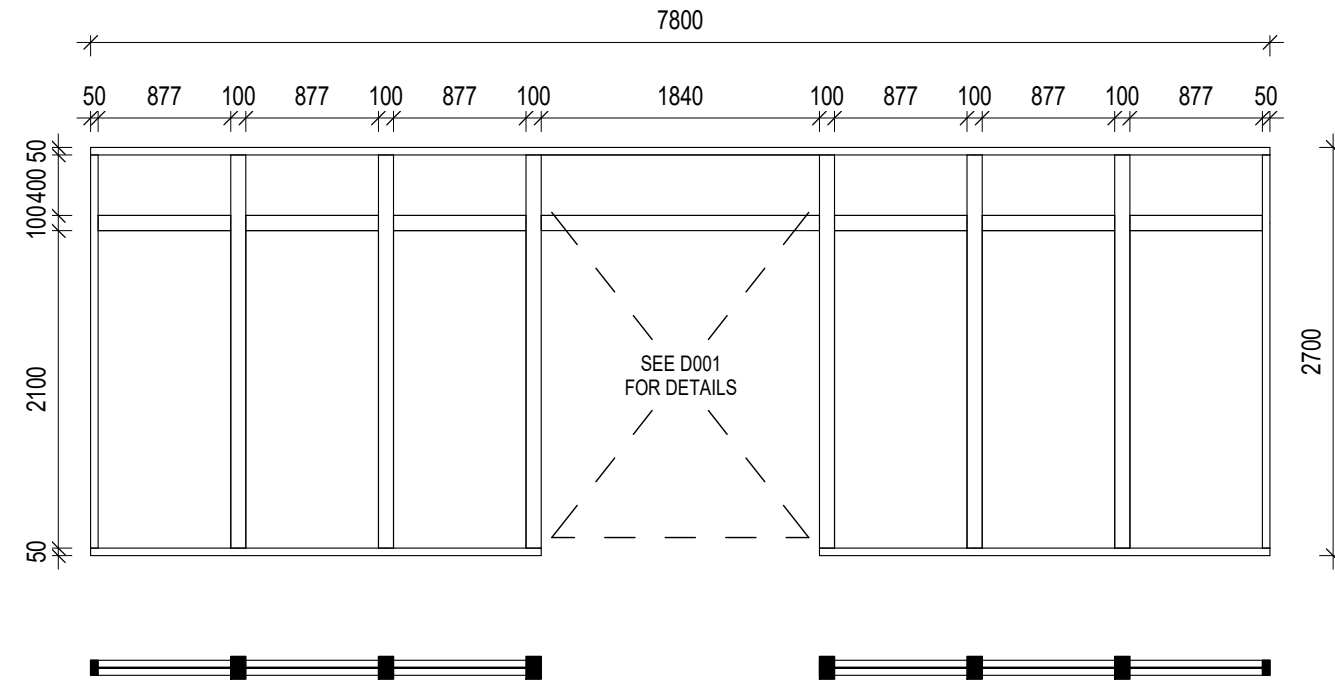 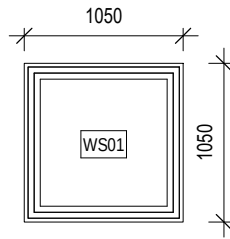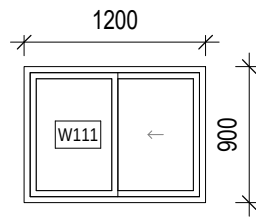

SCHEDULE - W111							
NO.	DESCRIPTION	LEVEL	SILL	WIDTH x HEIGHT	U-VALUE	SHGC	NCC/AS REQ.
111	1 x ALUMINIUM FRAMED SLIDING WINDOW WITH 1 x FIXED WINDOW	DWELLING FLOOR	1200 mm	1200 mm x 900 mm			
TOTAL: 1							

SCHEDULE - W501							
NO.	DESCRIPTION	LEVEL	SILL	WIDTH x HEIGHT	U-VALUE	SHGC	NCC/AS REQ.
S01	ALUMINIUM FRAMED FIXED SKYLIGHT	CEILING		1000 mm x 1000 mm			
S02	ALUMINIUM FRAMED FIXED SKYLIGHT	CEILING		1000 mm x 1000 mm			
S03	ALUMINIUM FRAMED FIXED SKYLIGHT	CEILING		1000 mm x 1000 mm			
S04	ALUMINIUM FRAMED FIXED SKYLIGHT	CEILING		1000 mm x 1000 mm			
S05	ALUMINIUM FRAMED FIXED SKYLIGHT	CEILING		1000 mm x 1000 mm			
S06	ALUMINIUM FRAMED FIXED SKYLIGHT	CEILING		1000 mm x 1000 mm			
TOTAL: 6							


SCHEDULE - W001						
NO.	DESCRIPTION	LEVEL	WIDTH x HEIGHT	U-VALUE	SHGC	NCC/AS REQ.
W001	ALUMINIUM FRAMED FIXED CURTAIN WALL	GROUND FLOOR	7800 mm x 2800 mm			

SCHEDULE - D001							
NO.	DESCRIPTION	LEVEL	ACOUSTIC REQ.	FRL	U-VALUE	SHGC	NCC/AS REQ.
D001	ALUMINIUM FRAMED GLASS ENTRY DOUBLE DOOR	GROUND FLOOR					
TOTAL: 1							


SCHEDULE - D002							
NO.	DESCRIPTION	LEVEL	ACOUSTIC REQ.	FRL	U-VALUE	SHGC	NCC/AS REQ.
D002	ALUMINIUM FRAMED, TIMBER LITED SWING DOOR	LOWER GROUND					
D101	ALUMINIUM FRAMED, TIMBER LITED SWING DOOR	DWELLING FLOOR					
TOTAL: 2							

Notes: This drawing is copyright of ARTIVA ARCHITECTS All work is to be in accordance with the NCC (formerly BCA), relevant SAA Codes, Conditions of Council and other relevant Authorities requirements. DO NOT scale drawings and always refer to demensions. Check all dimensions on site before commencing work. Always refer all discrepancies and enquiries to the Architect	Issue A	Description FOR DEVELOPMENT APPLICATION SUBMISSION	By NW	Date 22.11.24	ARTIVA architects Office 1, 3 Harbourview Crescent Lavender Bay NSW 2060 t: (02) 9460 0782 f: (02) 9460 1106 architecture interiors urban design project management info@artiva.com.au abn 27 092 187 687	Project MEDITATION CENTRE 56 Pringle Ave, Bankstown	Drawing Title WINDOW & DOOR SCHEDULE 2 Drawn by: NW Check by: WC Scale 1 : 50@A1		
						Project No. 2305	Client Ms Thuy Nguyen	Drawing No DA 63	Issue A


DEVELOPMENT APPLICATION

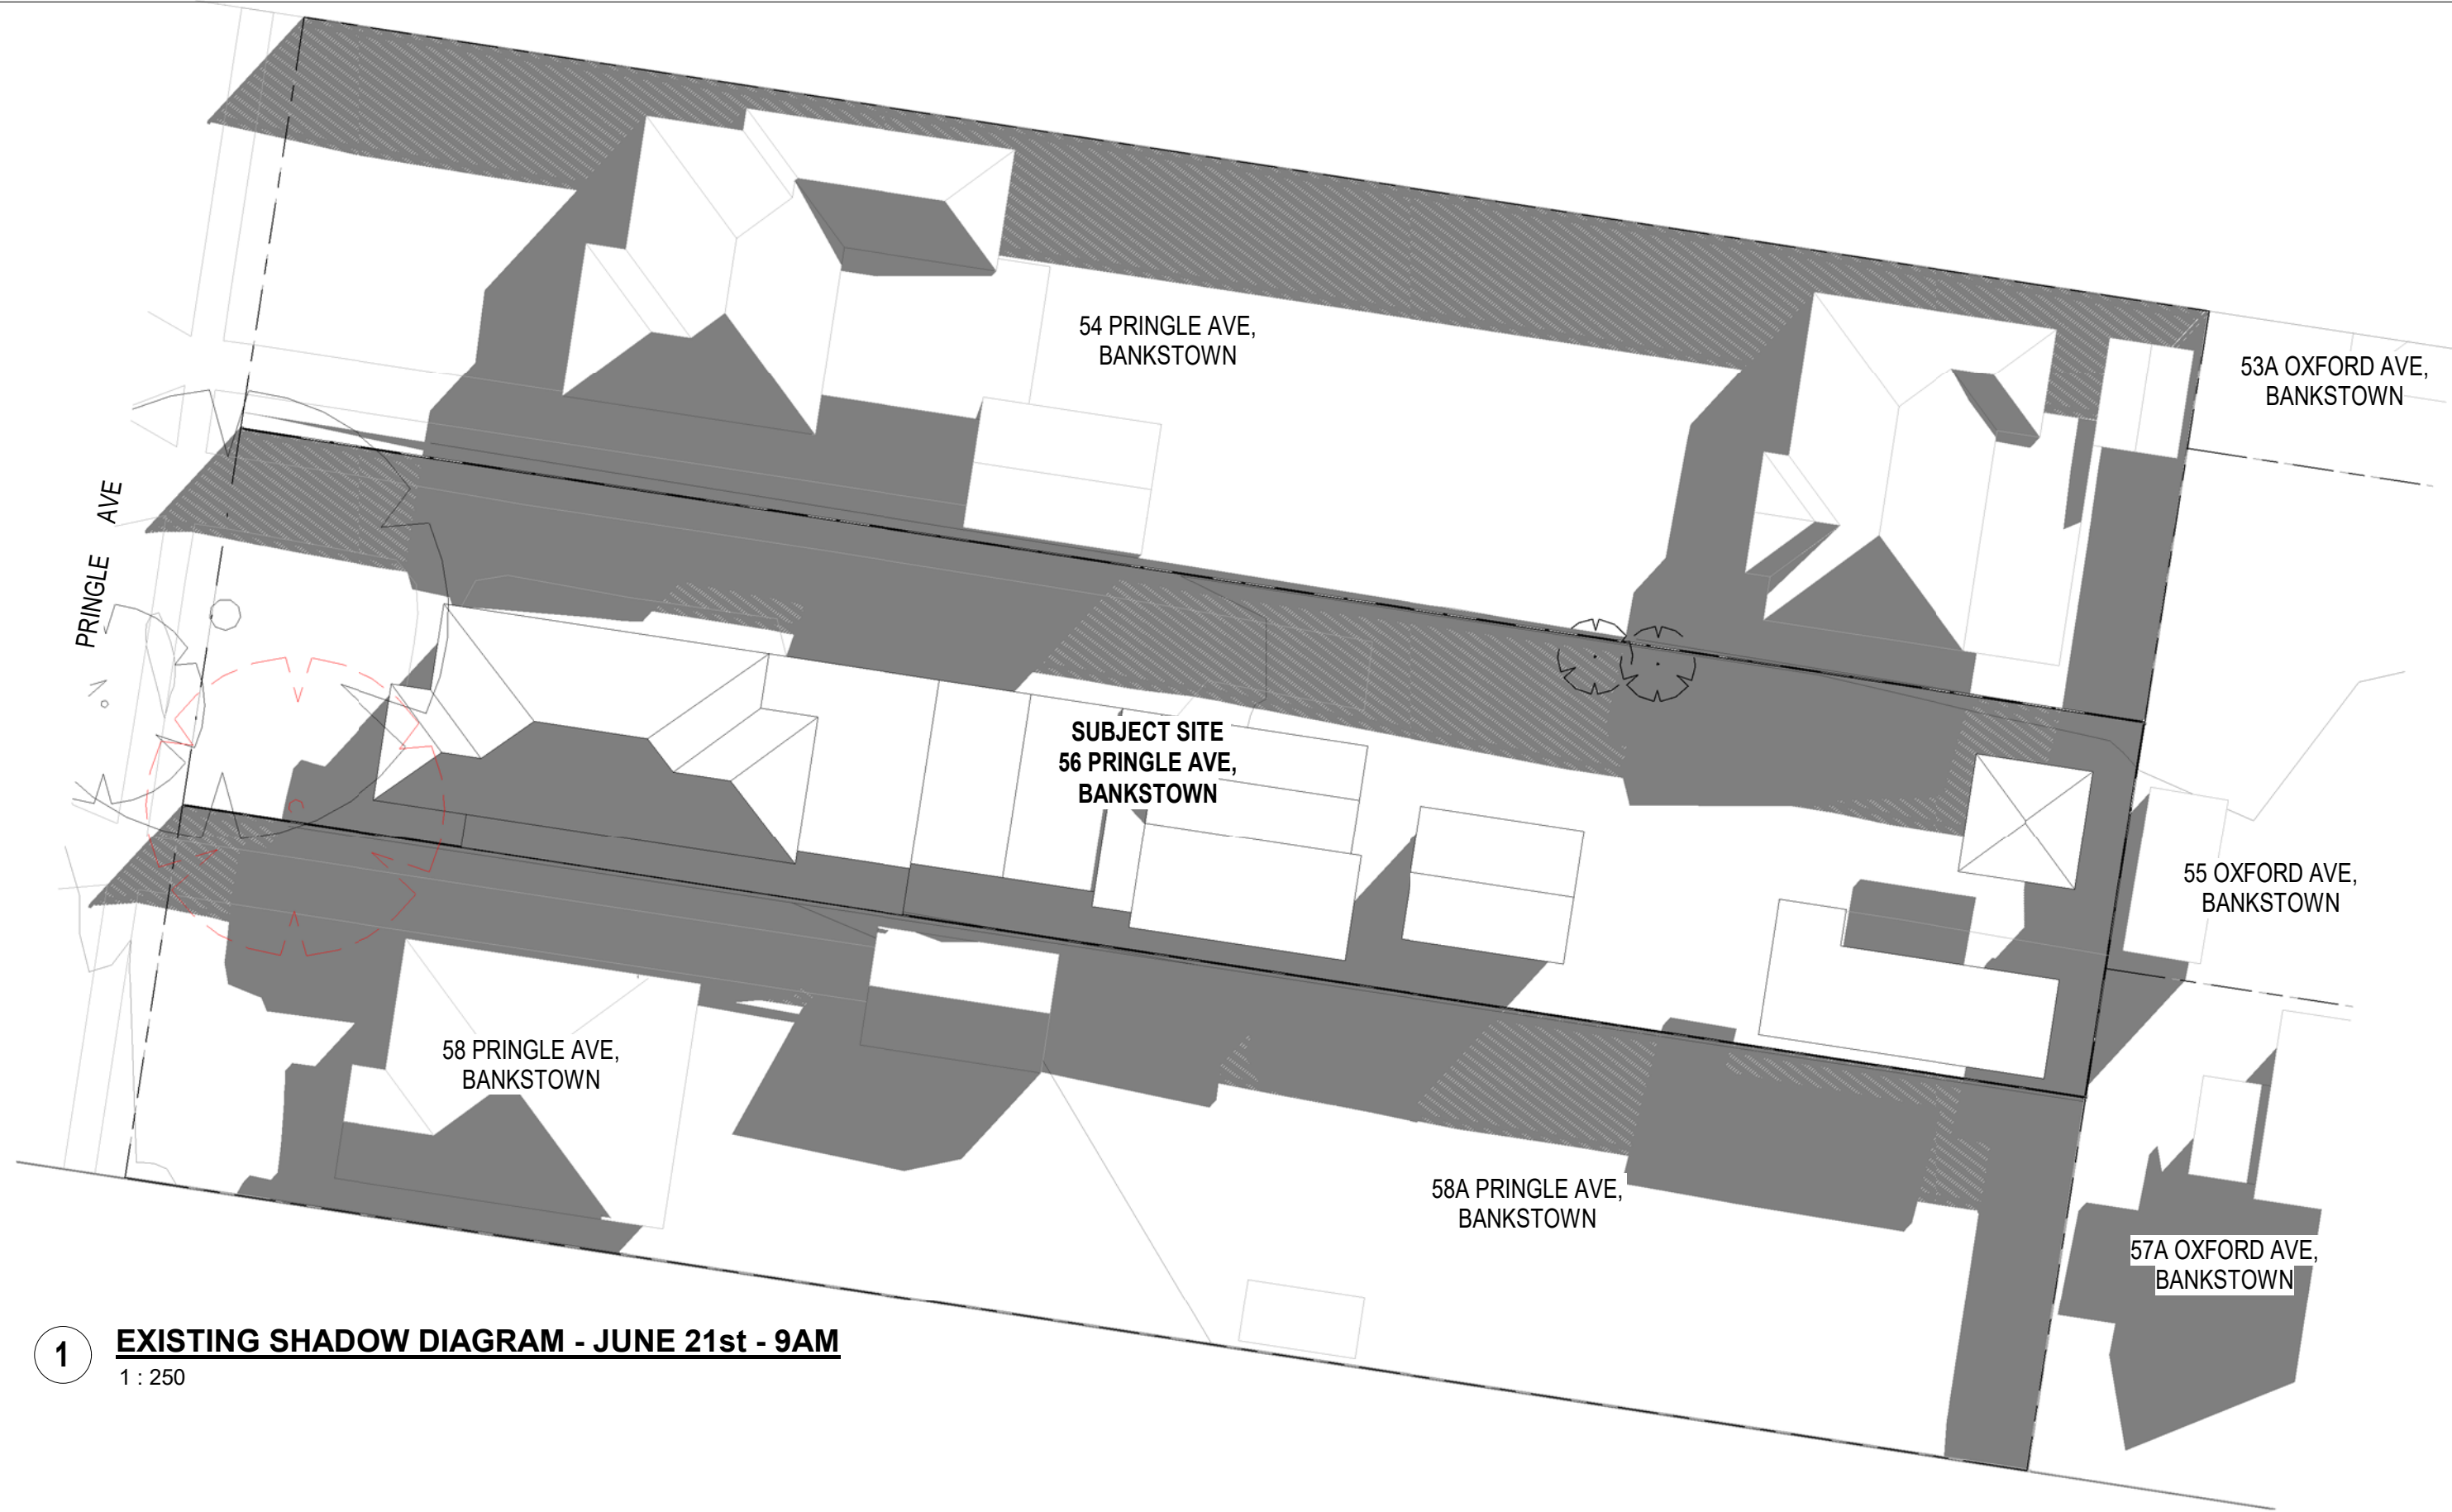


1 **EXISTING SHADOW DIAGRAM - JUNE 21st - 9AM**
1 : 250

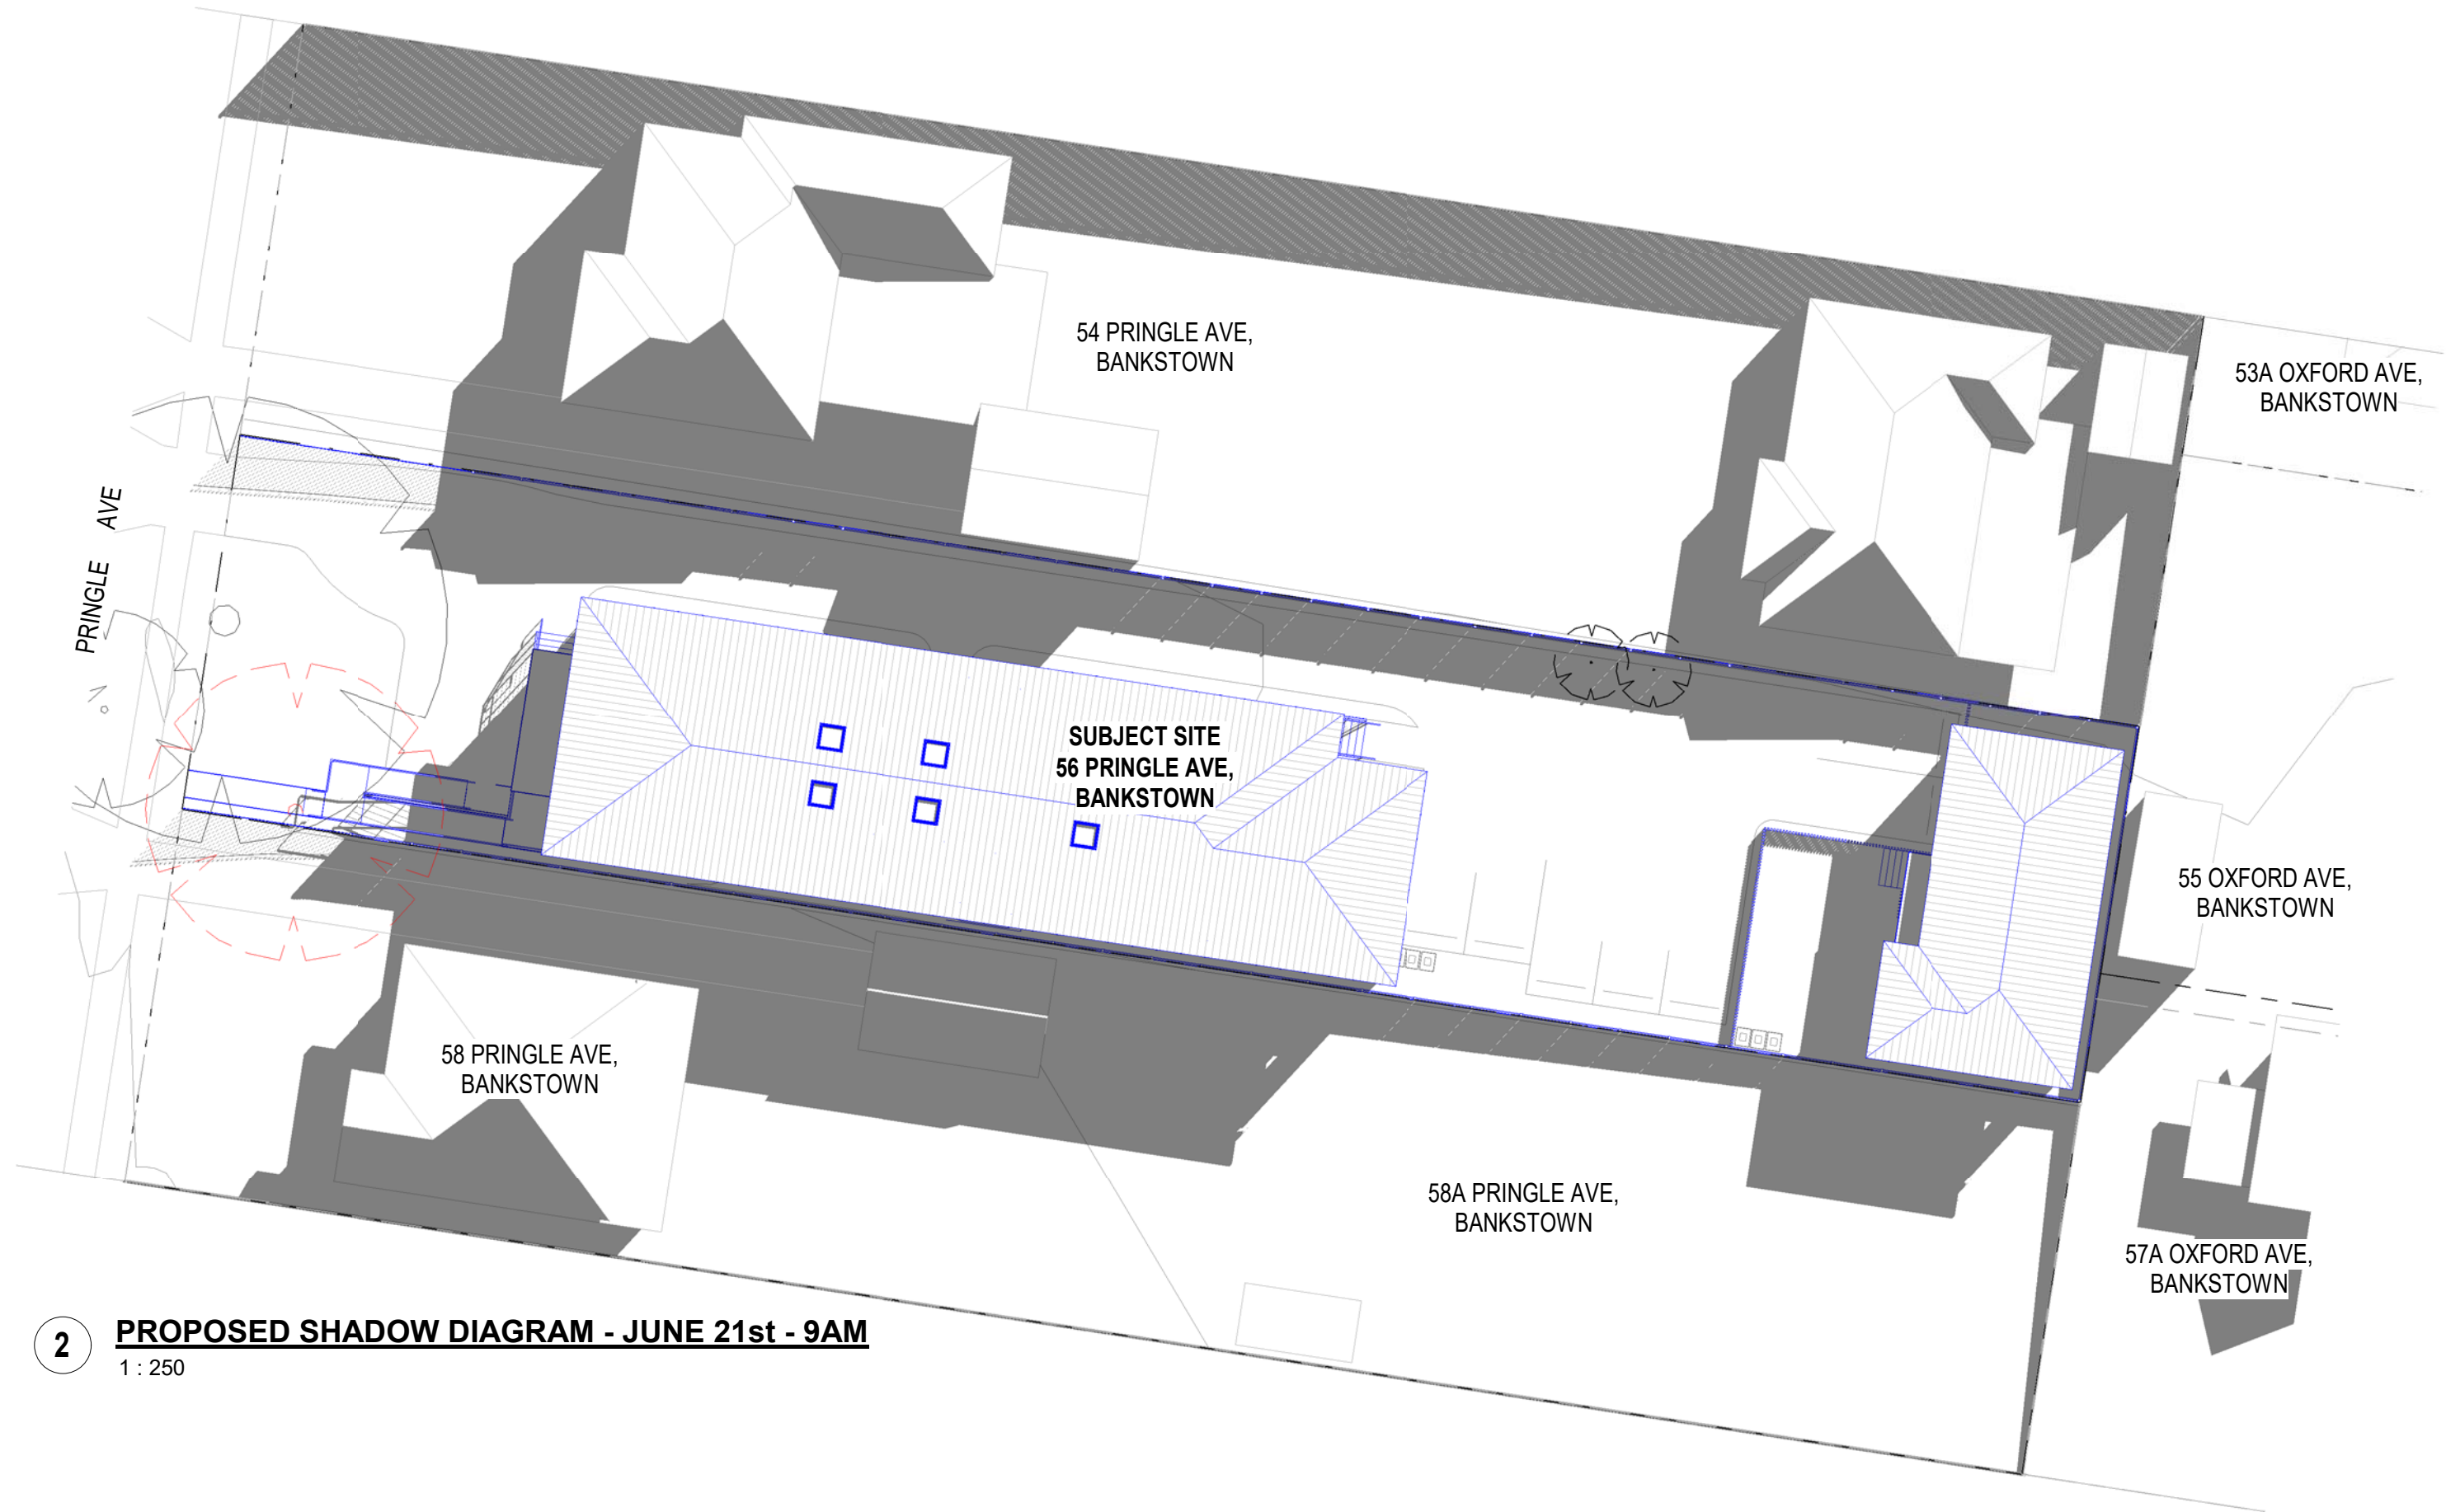

2 **PROPOSED SHADOW DIAGRAM - JUNE 21st - 9AM**
1 : 250

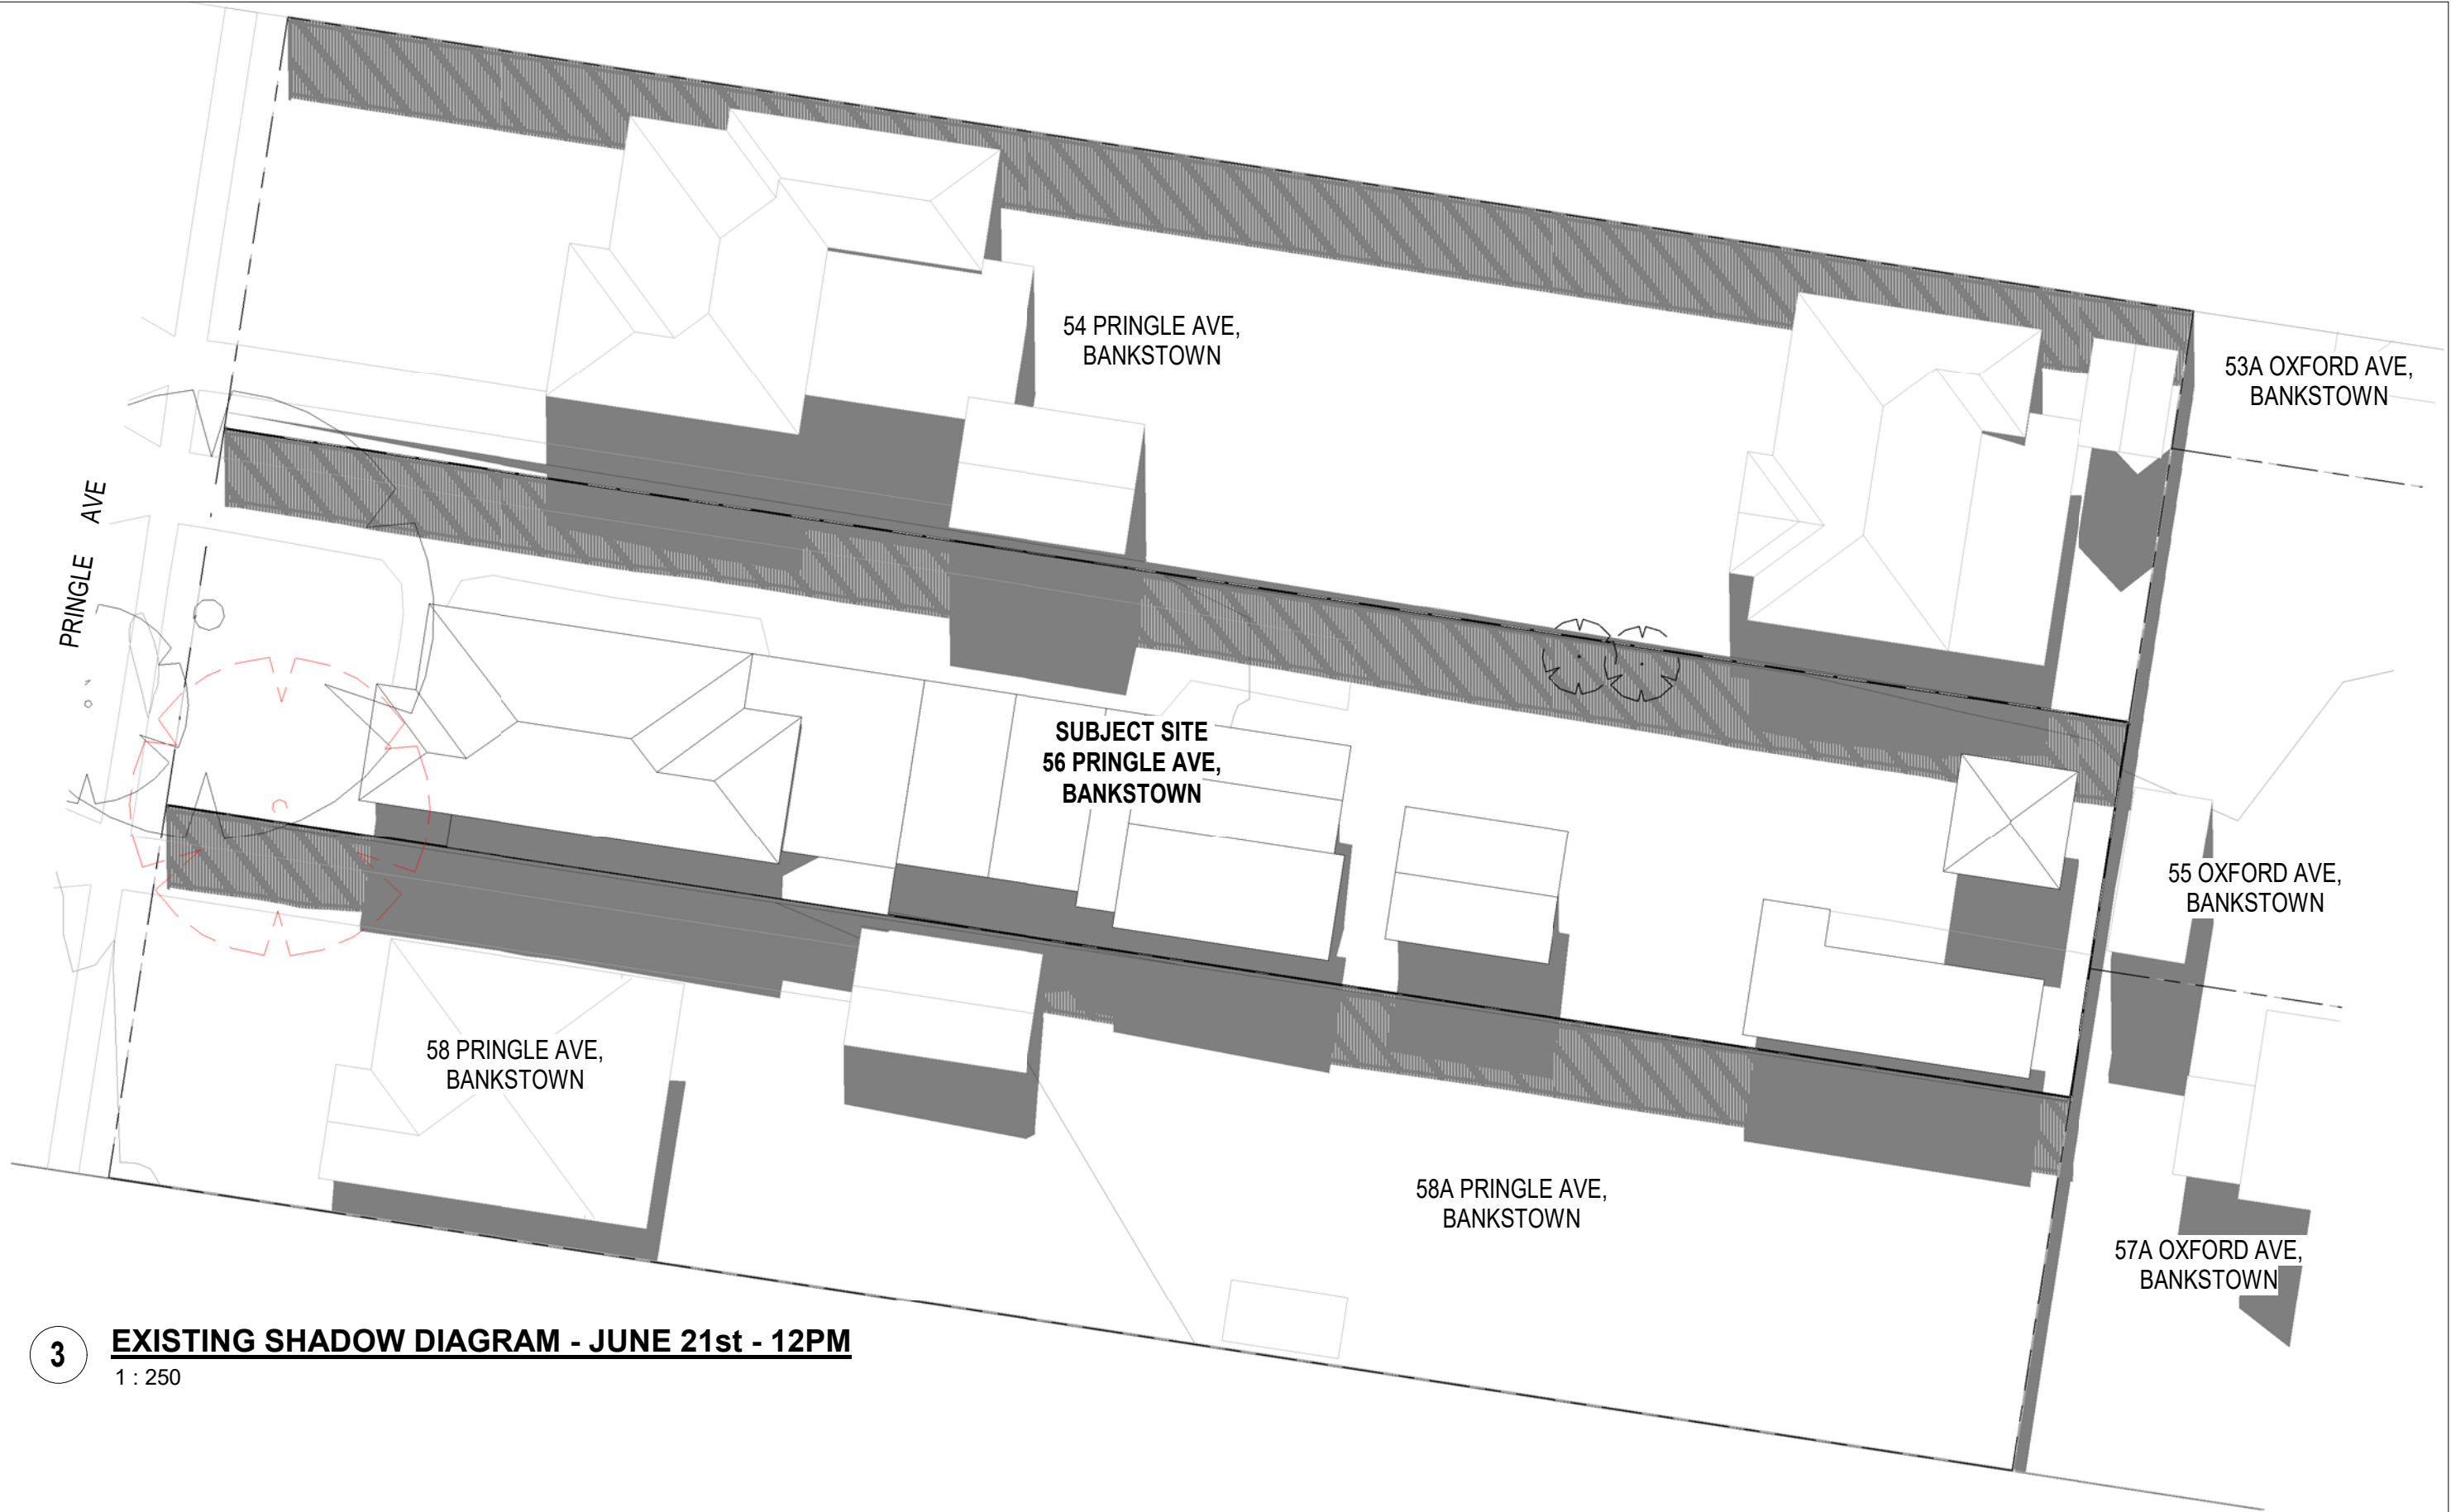


3 **EXISTING SHADOW DIAGRAM - JUNE 21st - 12PM**
1 : 250

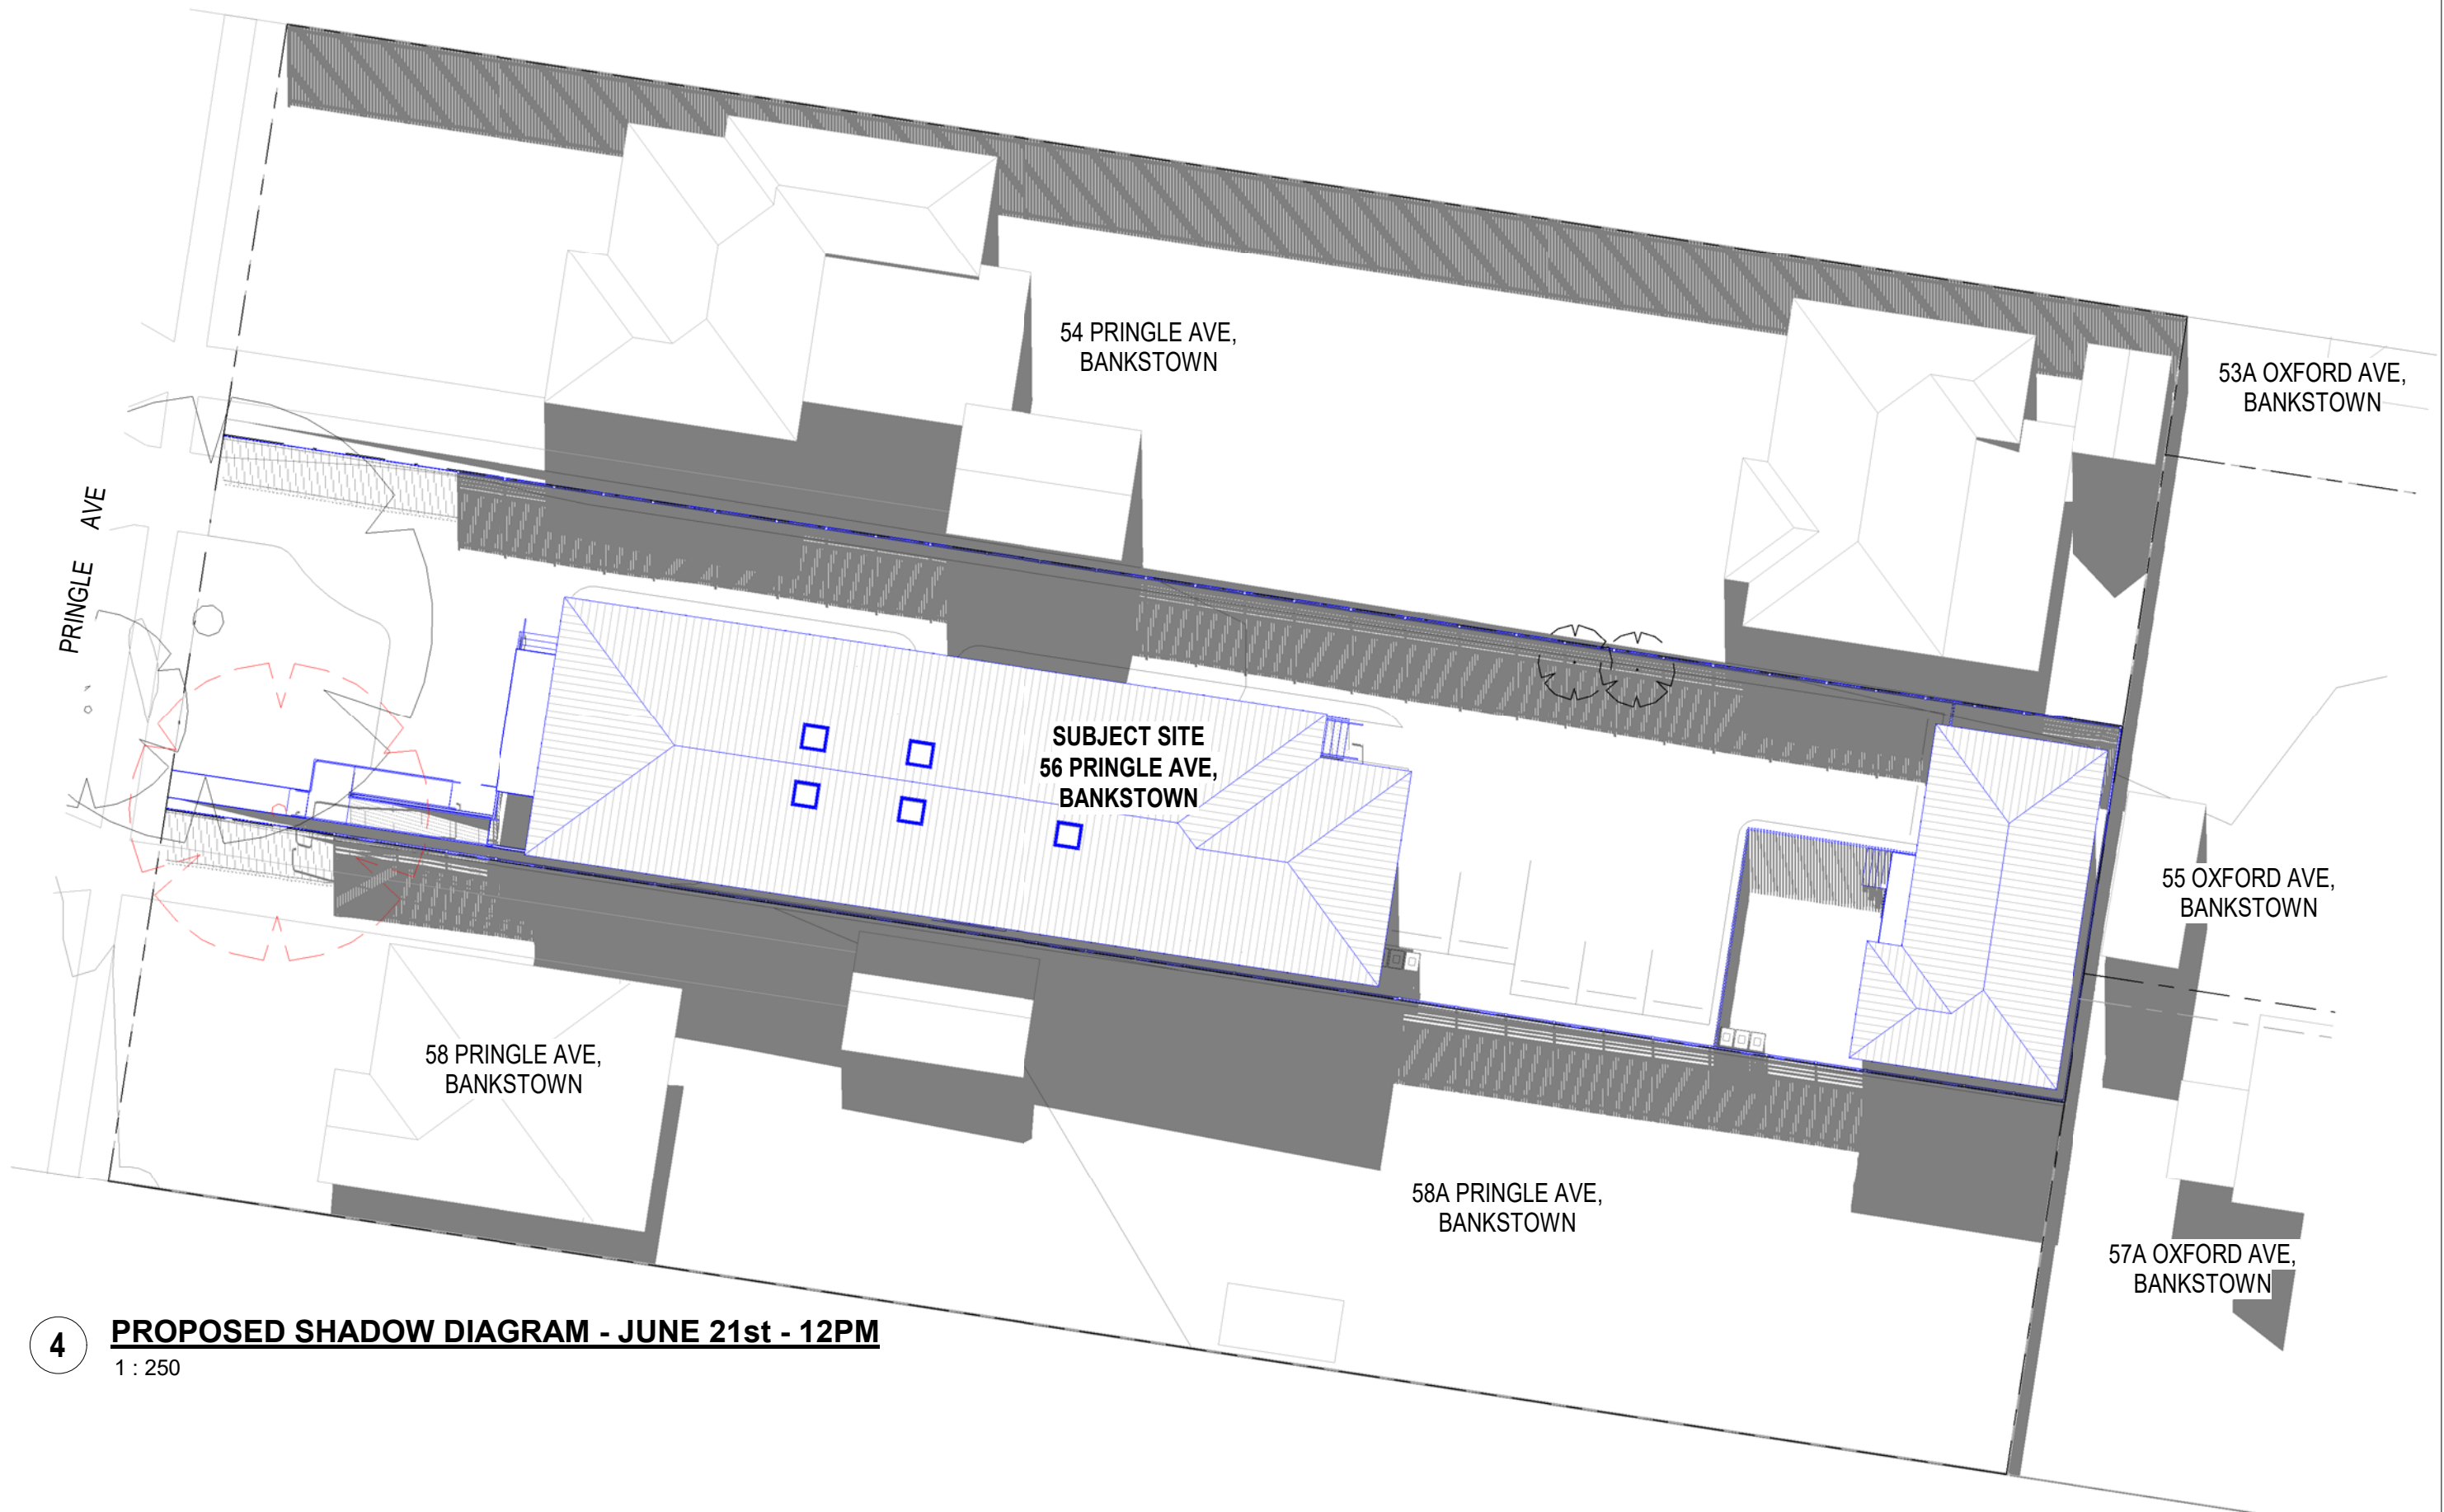

4 **PROPOSED SHADOW DIAGRAM - JUNE 21st - 12PM**
1 : 250

Notes:
This drawing is copyright of ARTIVA ARCHITECTS

All work is to be in accordance with the NCC (formerly BCA), relevant SAA Codes, Conditions of Council and other relevant Authorities requirements.
DO NOT scale drawings and always refer to dimensions.
Check all dimensions on site before commencing work.
Always refer all discrepancies and enquiries to the Architect

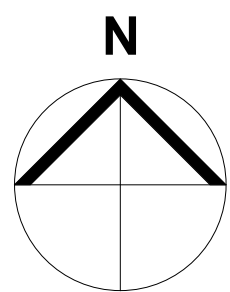

LEGEND
--- TO BE DEMOLISHED
--- EXISTING TO REMAIN
--- PROPOSED NEW WORKS

Issue	Description
A	FOR DEVELOPMENT APPLICATION SUBMISSION

By	Date
NW	22.11.24

ARTIVA
architects

Office 1,
3 Harbourview Crescent
Lavender Bay NSW 2060
t: (02) 9460 0782
f: (02) 9460 1106

architecture
interiors
urban design
project management
info@artiva.com.au
abn 27 092 187 687

Project
MEDITATION CENTRE
56 Pringle Ave, Bankstown


Project No.
2305
Client
Ms Thuy Nguyen

Drawing Title
SHADOW DIAGRAMS 9AM & 12PM

Drawn by: NW
Check by: WC
Scale 1: 250@ A1

Drawing No
DA 70
Issue
A

DEVELOPMENT APPLICATION

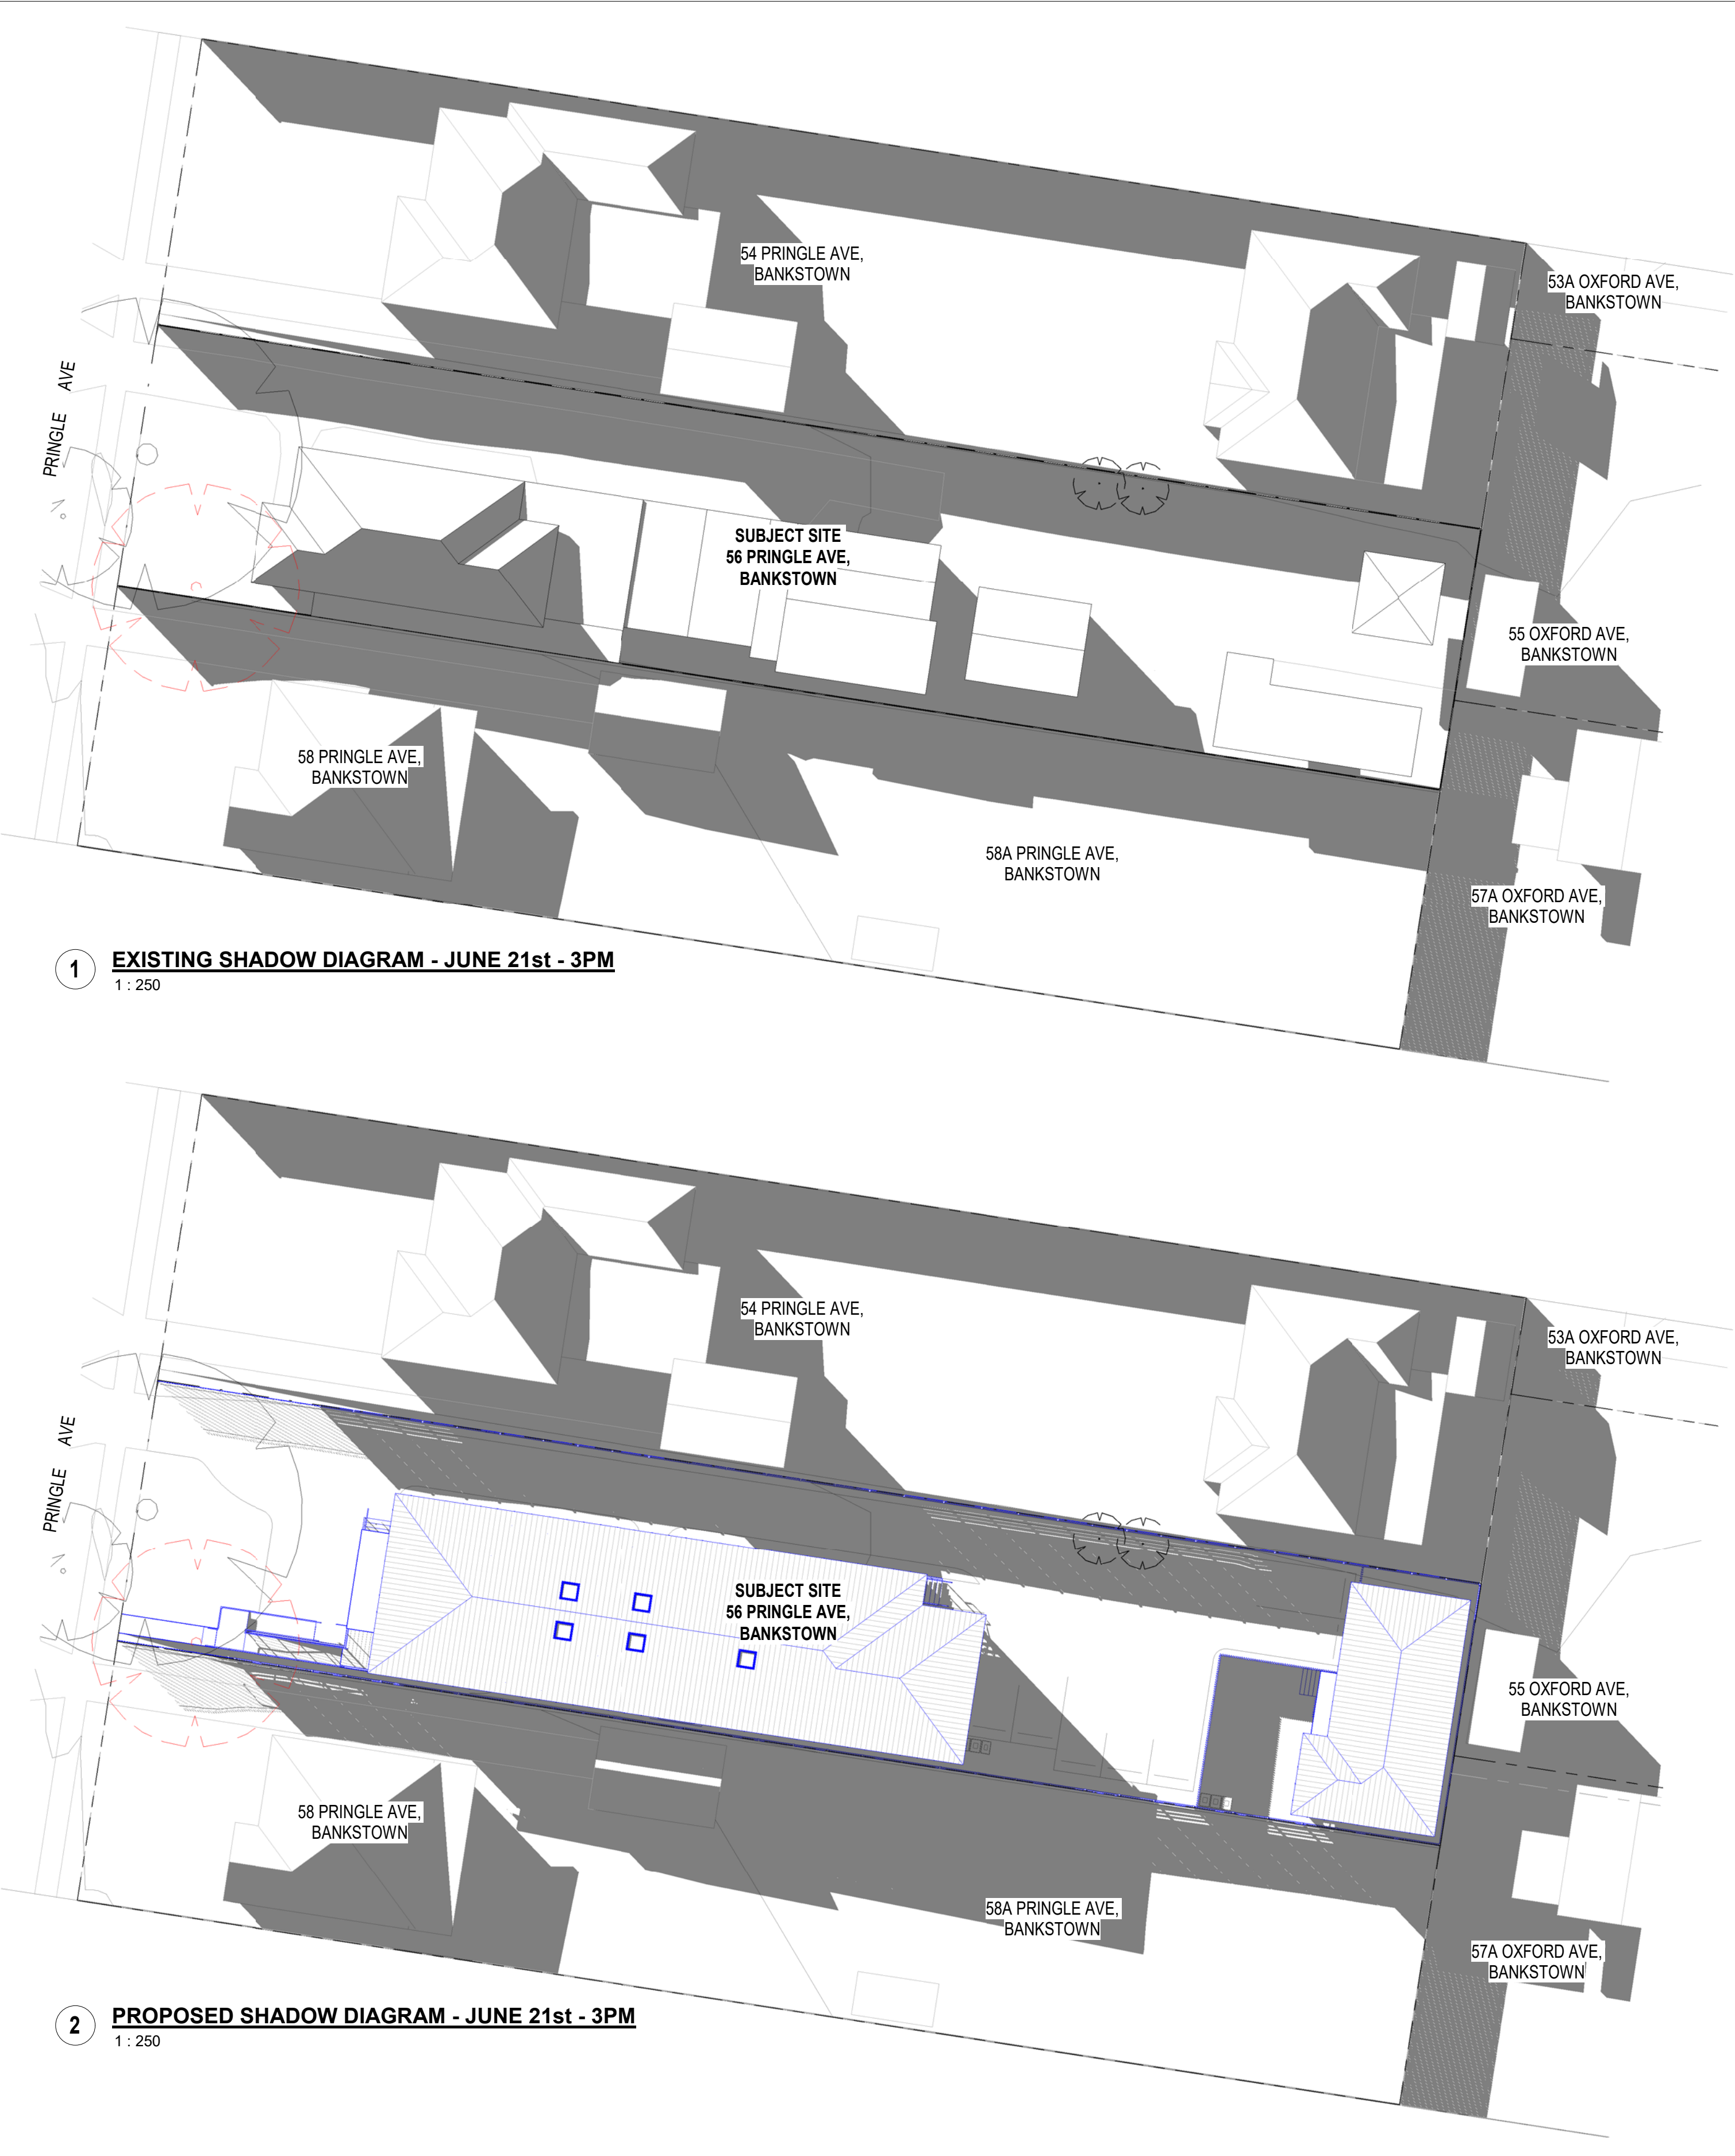

1

EXISTING SHADOW DIAGRAM - JUNE 21st - 3PM

1 : 250


2

PROPOSED SHADOW DIAGRAM - JUNE 21st - 3PM

1 : 250

Notes:
This drawing is copyright of ARTIVA ARCHITECTS

All work is to be in accordance with the NCC (formerly BCA), relevant SAA Codes, Conditions of Council and other relevant Authorities requirements.
DO NOT scale drawings and always refer to dimensions.
Check all dimensions on site before commencing work.
Always refer all discrepancies and enquiries to the Architect

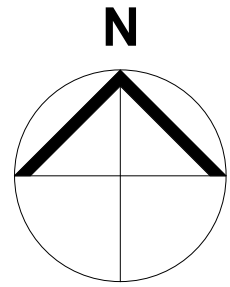

LEGEND

- TO BE DEMOLISHED
- EXISTING TO REMAIN
- PROPOSED NEW WORKS

Issue	Description
A	FOR DEVELOPMENT APPLICATION SUBMISSION

By	Date
NW	22.11.24



Office 1,
3 Harbourview Crescent
Lavender Bay NSW 2060
t: (02) 9460 0782
f: (02) 9460 1106

architecture
interiors
urban design
project management
info@artiva.com.au
abn 27 092 187 687

Project MEDITATION CENTRE

56 Pringle Ave, Bankstown

Project No.
2305

Client
Ms Thuy Nguyen

Drawing Title
SHADOW DIAGRAMS 3PM

Drawn by: NW
Check by: WC
Scale 1: 250@ A1

Drawing No
DA 71

Issue
A