


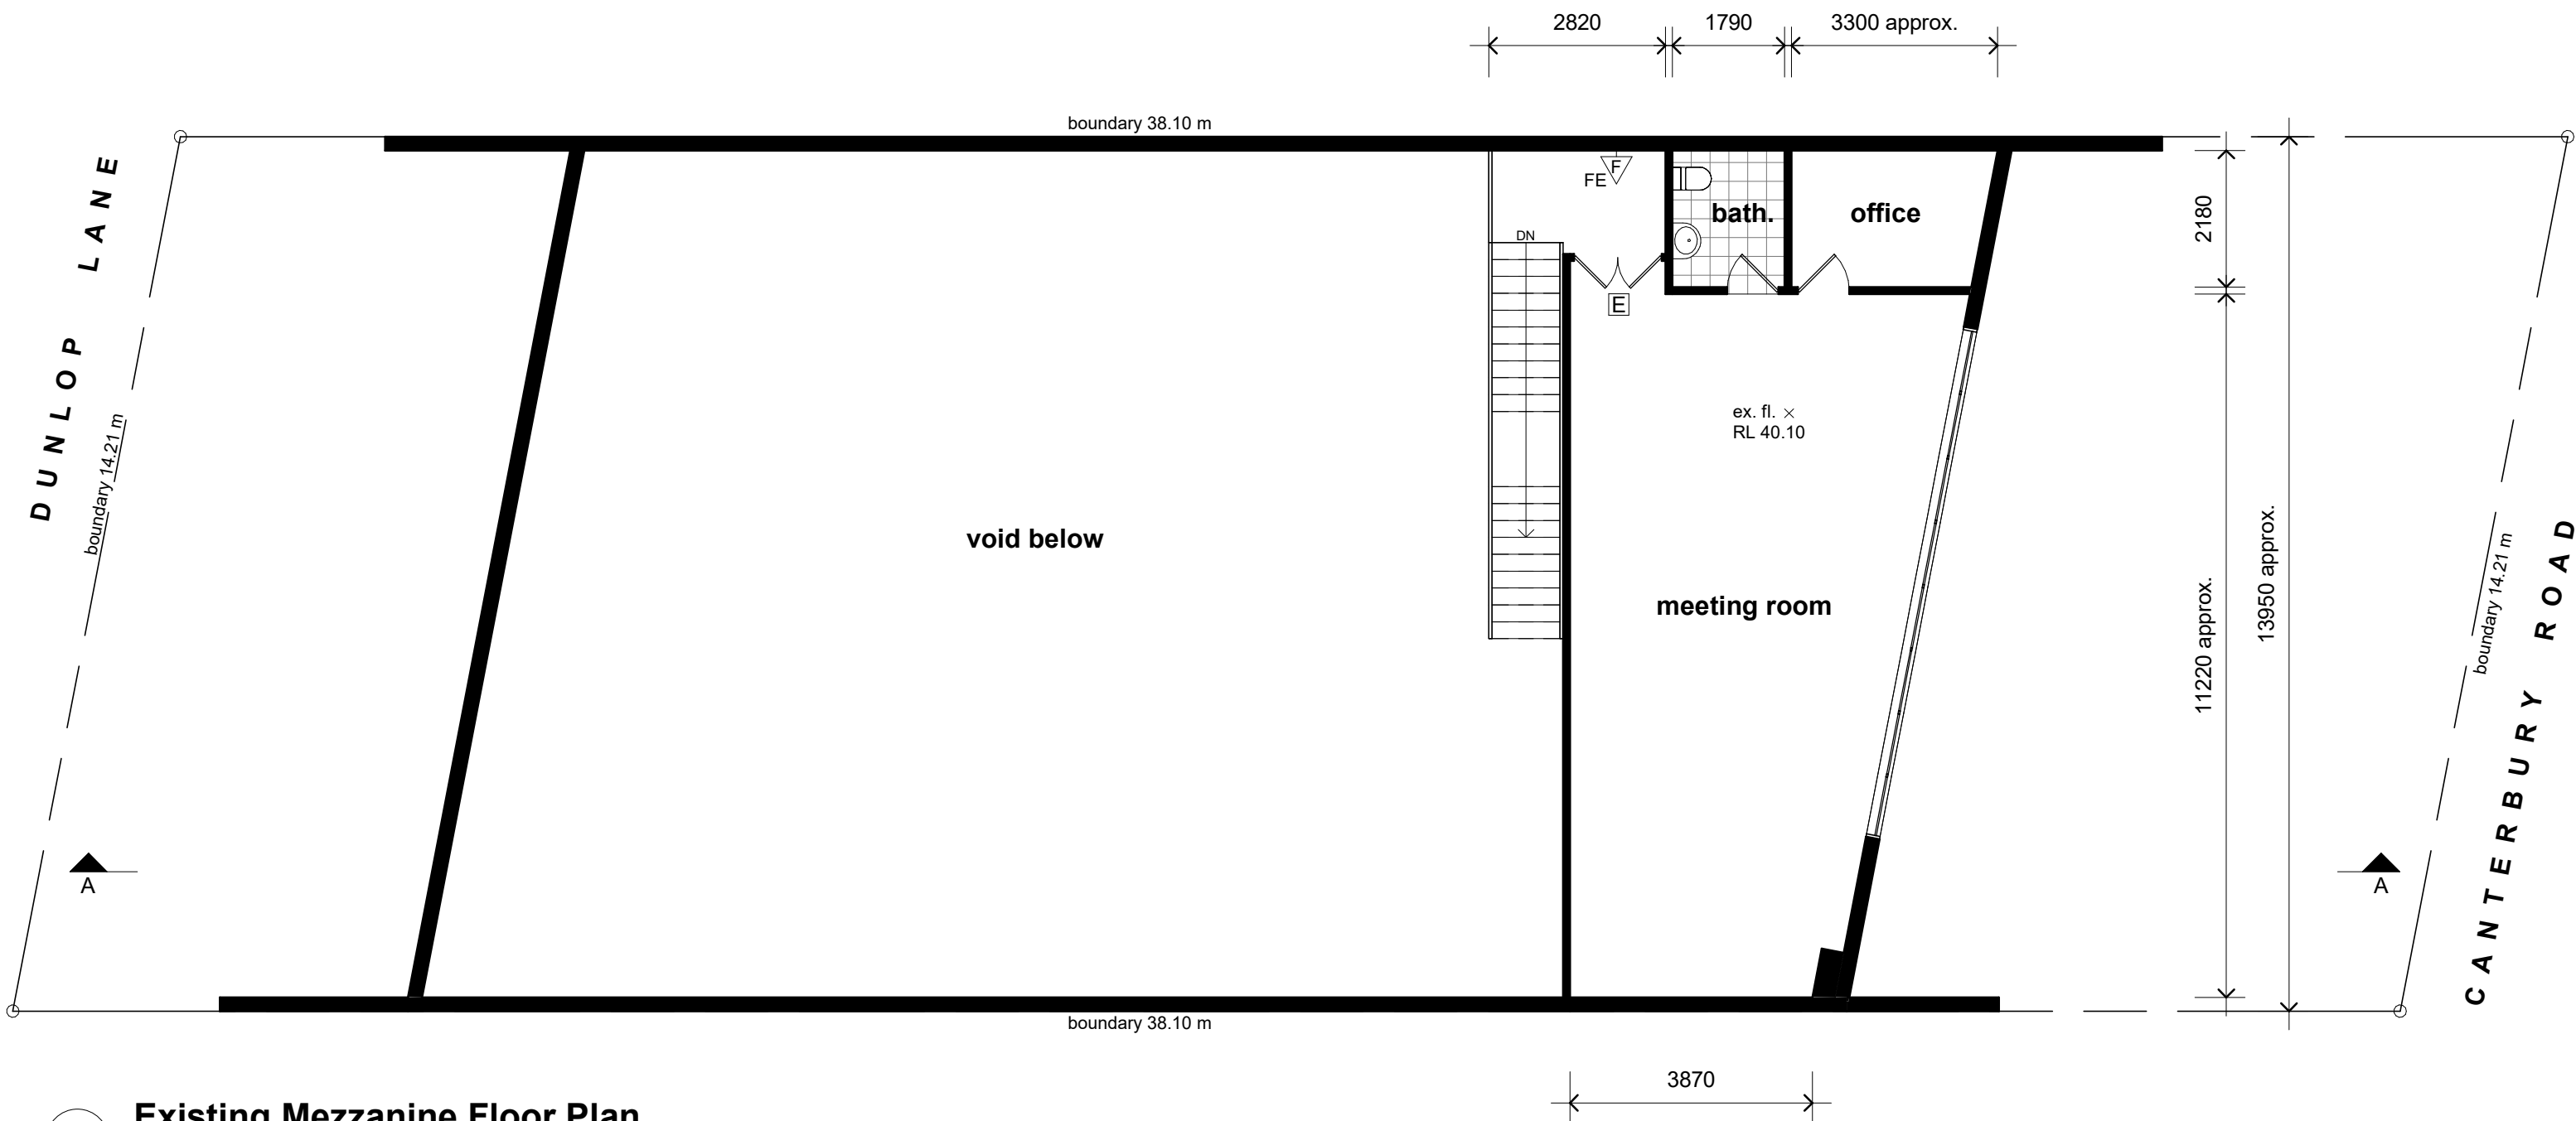


2

Existing Mezzanine Floor Plan

1 : 100

(NOT FOR CONSTRUCTION PURPOSES)

JOHN SPITERI DESIGN AND DRAFTING
ABN: 12546 685 338
EMAIL: johnspiteridrafting@gmail.com
BUS PH/FAX: 02 9349 6422
MOBILE: 0419 412 299
(C)

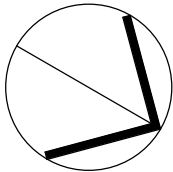

true north
approx.

PROJECT NAME:
Existing Warehouse Unit - Existing floor plans and section
Proposed Vehicle Storage

SITE: No. 1122 Canterbury Road, Roselands (Lot 138 - DP12431)

- ☐ S4.55 () APPLICATION
- ☐ DEVELOPMENT APPLICATION
- ☐ CONSTRUCTION CERTIFICATE
- ☒ COMPLYING DEV. CERTIFICATE

SCALE: 1 : 100
DATE: 10/01/20245
DRAWN BY: LS
SHEET NAME: Ex. Mezzanine
Floor Plan

DRAWING NUMBER
25.103
SHEET NUMBER
A02