


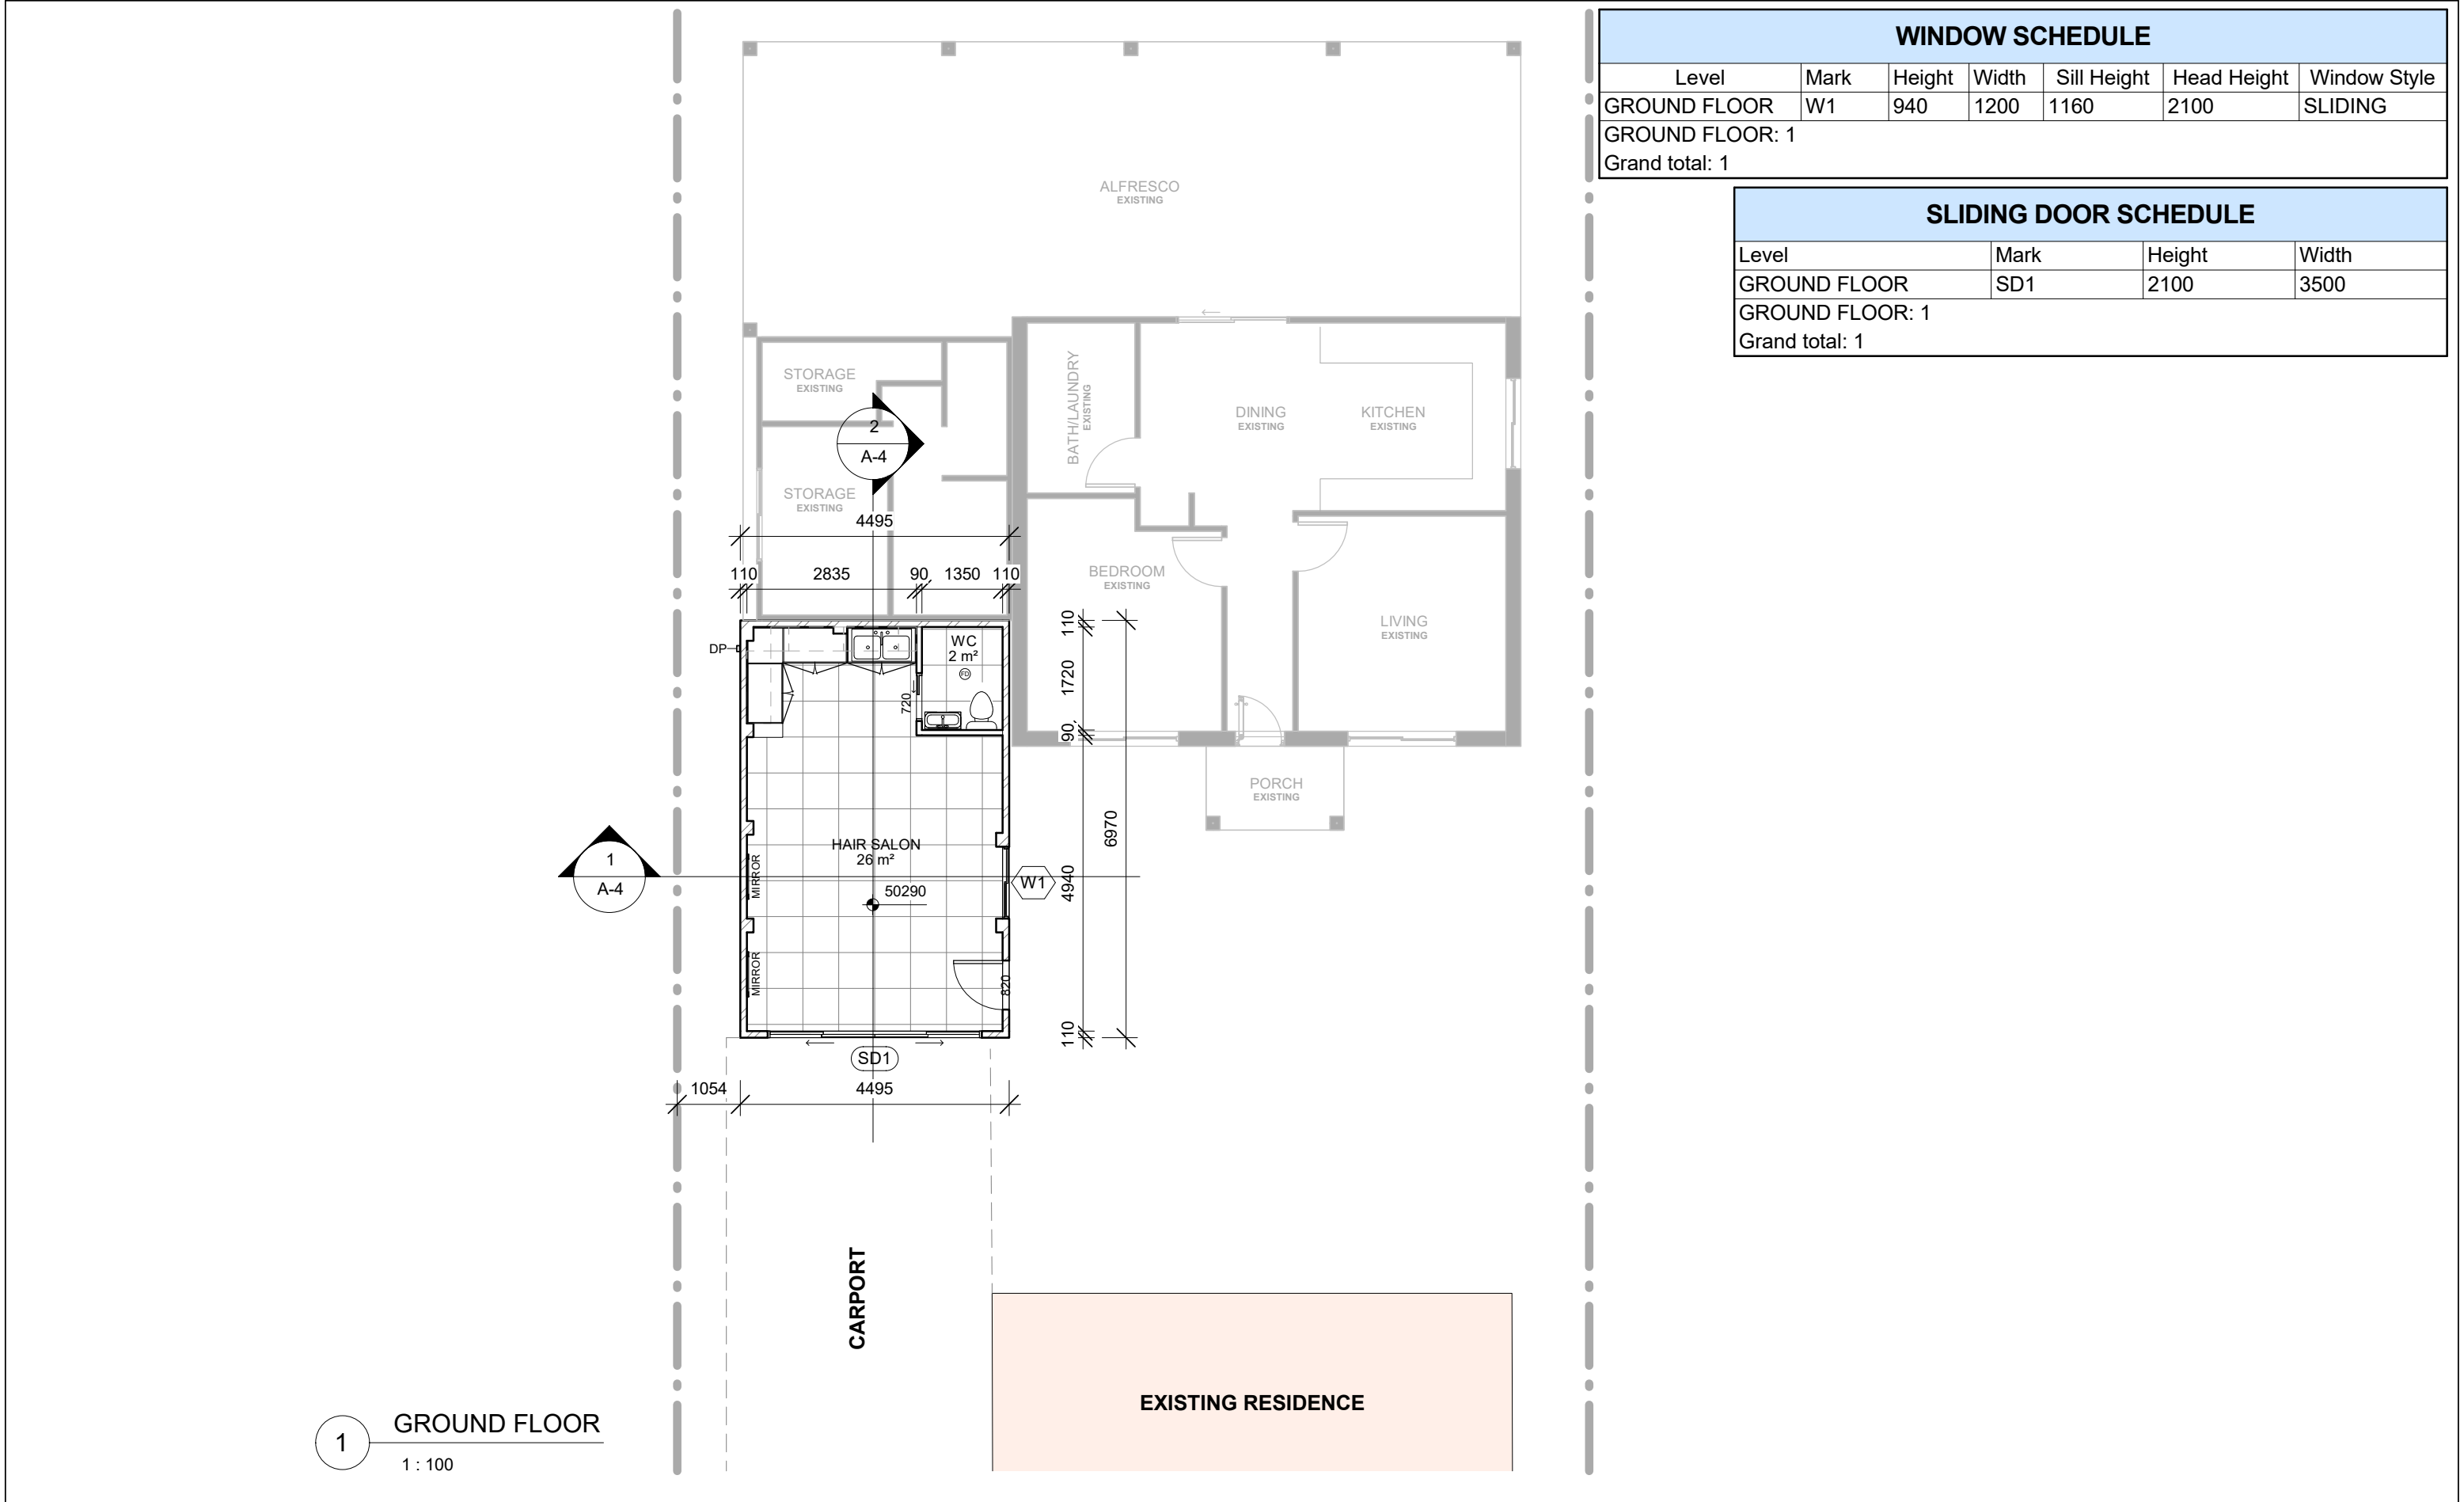

No.	Description	Date
1	DA	13/06/2025

JACK

CHANGE OF USE OF EXISTING OUTBUILDING TO HAIR SALON AT LOT 143 DP 10019, 37 BRENNAN ROAD, YAGOONA NSW 2199

GROUND FLOOR PLAN

Project number

Date

Drawn by

Checked by


13/06/2025

Ilhan Alijagic

Scale


A-2

1 : 100

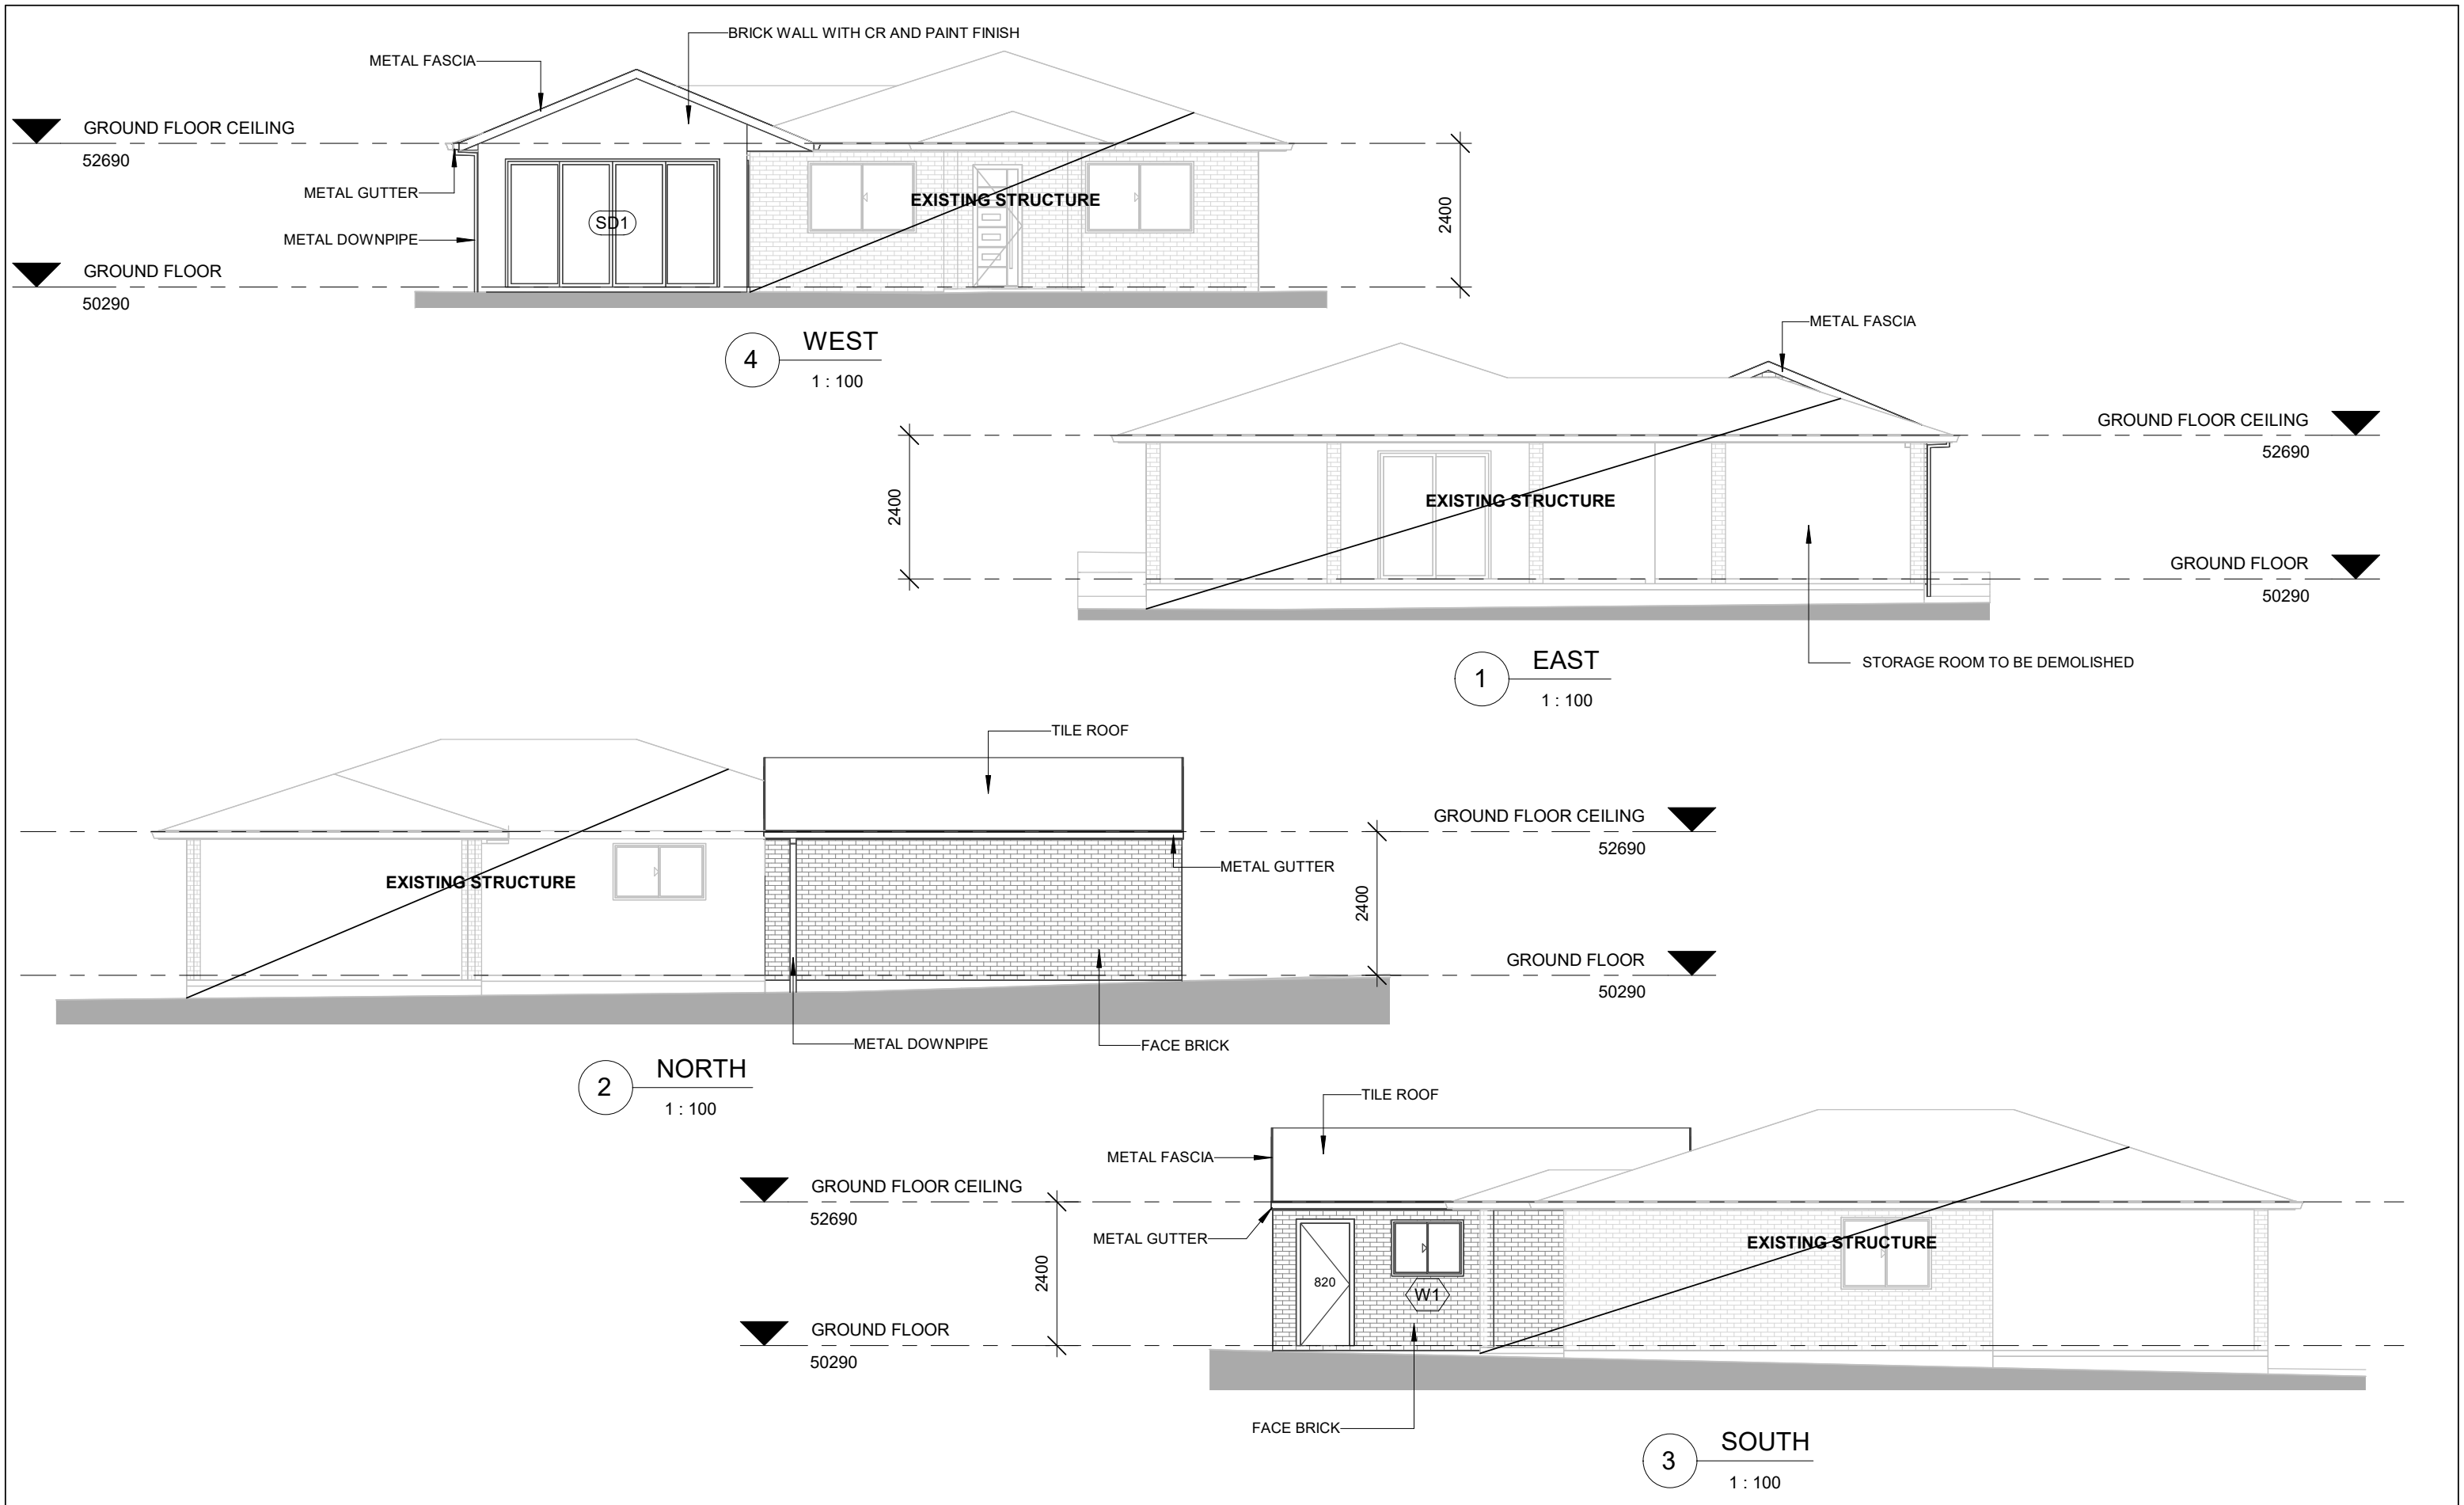

No.	Description	Date
1	DA	13/06/2025

JACK		ELEVATIONS	
CHANGE OF USE OF EXISTING OUTBUILDING TO HAIR SALON AT LOT 143 DP 10019, 37 BRENNAN ROAD, YAGOONA NSW 2199		Project number	A-3
		Date 13/06/2025	
		Drawn by Ilhan Alijagic	
		Checked by	Scale 1 : 100

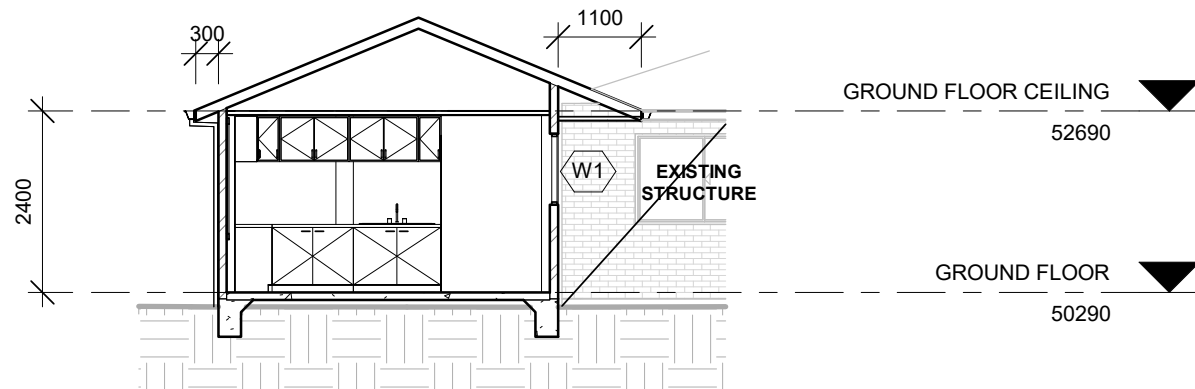

1 SECTION 1
1 : 100



2 SECTION 2
1 : 100

No.	Description	Date
1	DA	13/06/2025

JACK

CHANGE OF USE OF EXISTING OUTBUILDING TO HAIR
SALON AT LOT 143 DP 10019, 37 BRENNAN ROAD,
YAGOONA NSW 2199

SECTION 1 & 2

Project number

Date

Drawn by

Checked by


13/06/2025

Ilhan Alijagic

Scale

A-4

1 : 100

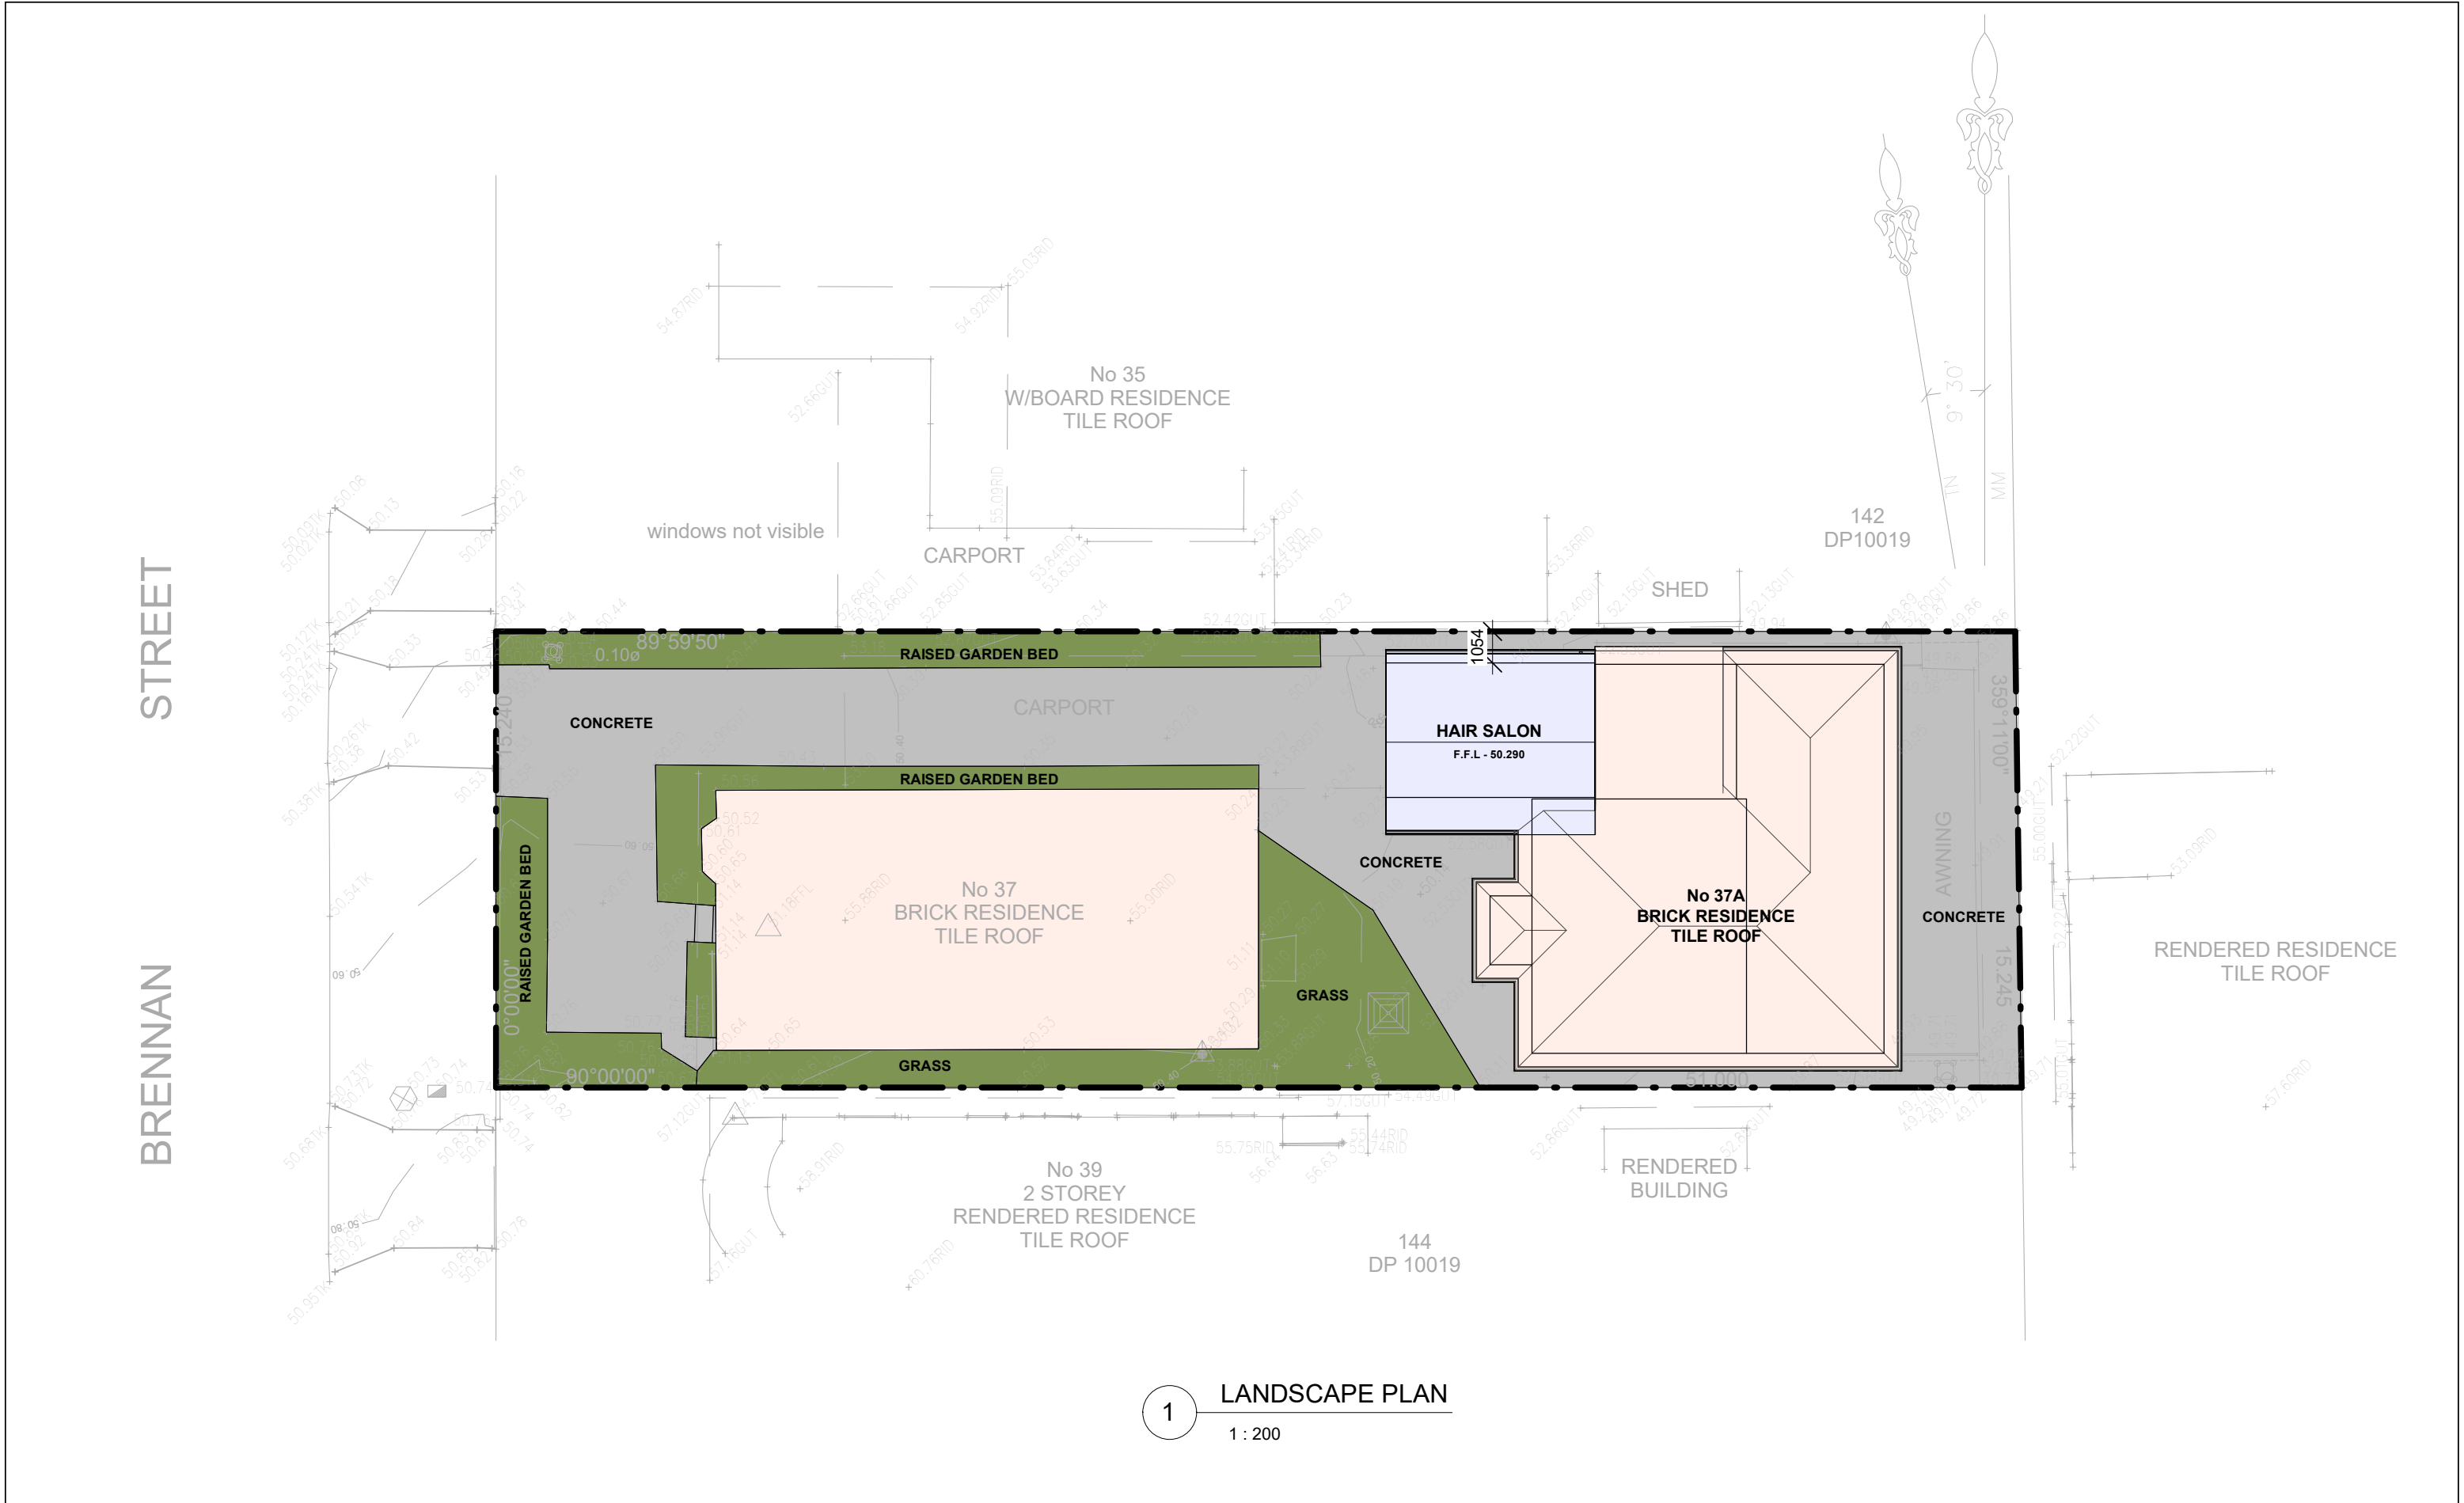

No.	Description	Date
1	DA	13/06/2025

JACK	LANDSCAPE PLAN										
CHANGE OF USE OF EXISTING OUTBUILDING TO HAIR SALON AT LOT 143 DP 10019, 37 BRENNAN ROAD, YAGOONA NSW 2199	<table><tr><td>Project number</td><td rowspan="5">A-5</td></tr><tr><td>Date</td></tr><tr><td>13/06/2025</td></tr><tr><td>Drawn by</td></tr><tr><td>Ilhan Alijagic</td></tr><tr><td>Checked by</td><td>Scale</td></tr><tr><td></td><td>1 : 200</td></tr></table>	Project number	A-5	Date	13/06/2025	Drawn by	Ilhan Alijagic	Checked by	Scale		1 : 200
Project number	A-5										
Date											
13/06/2025											
Drawn by											
Ilhan Alijagic											
Checked by	Scale										
	1 : 200										