



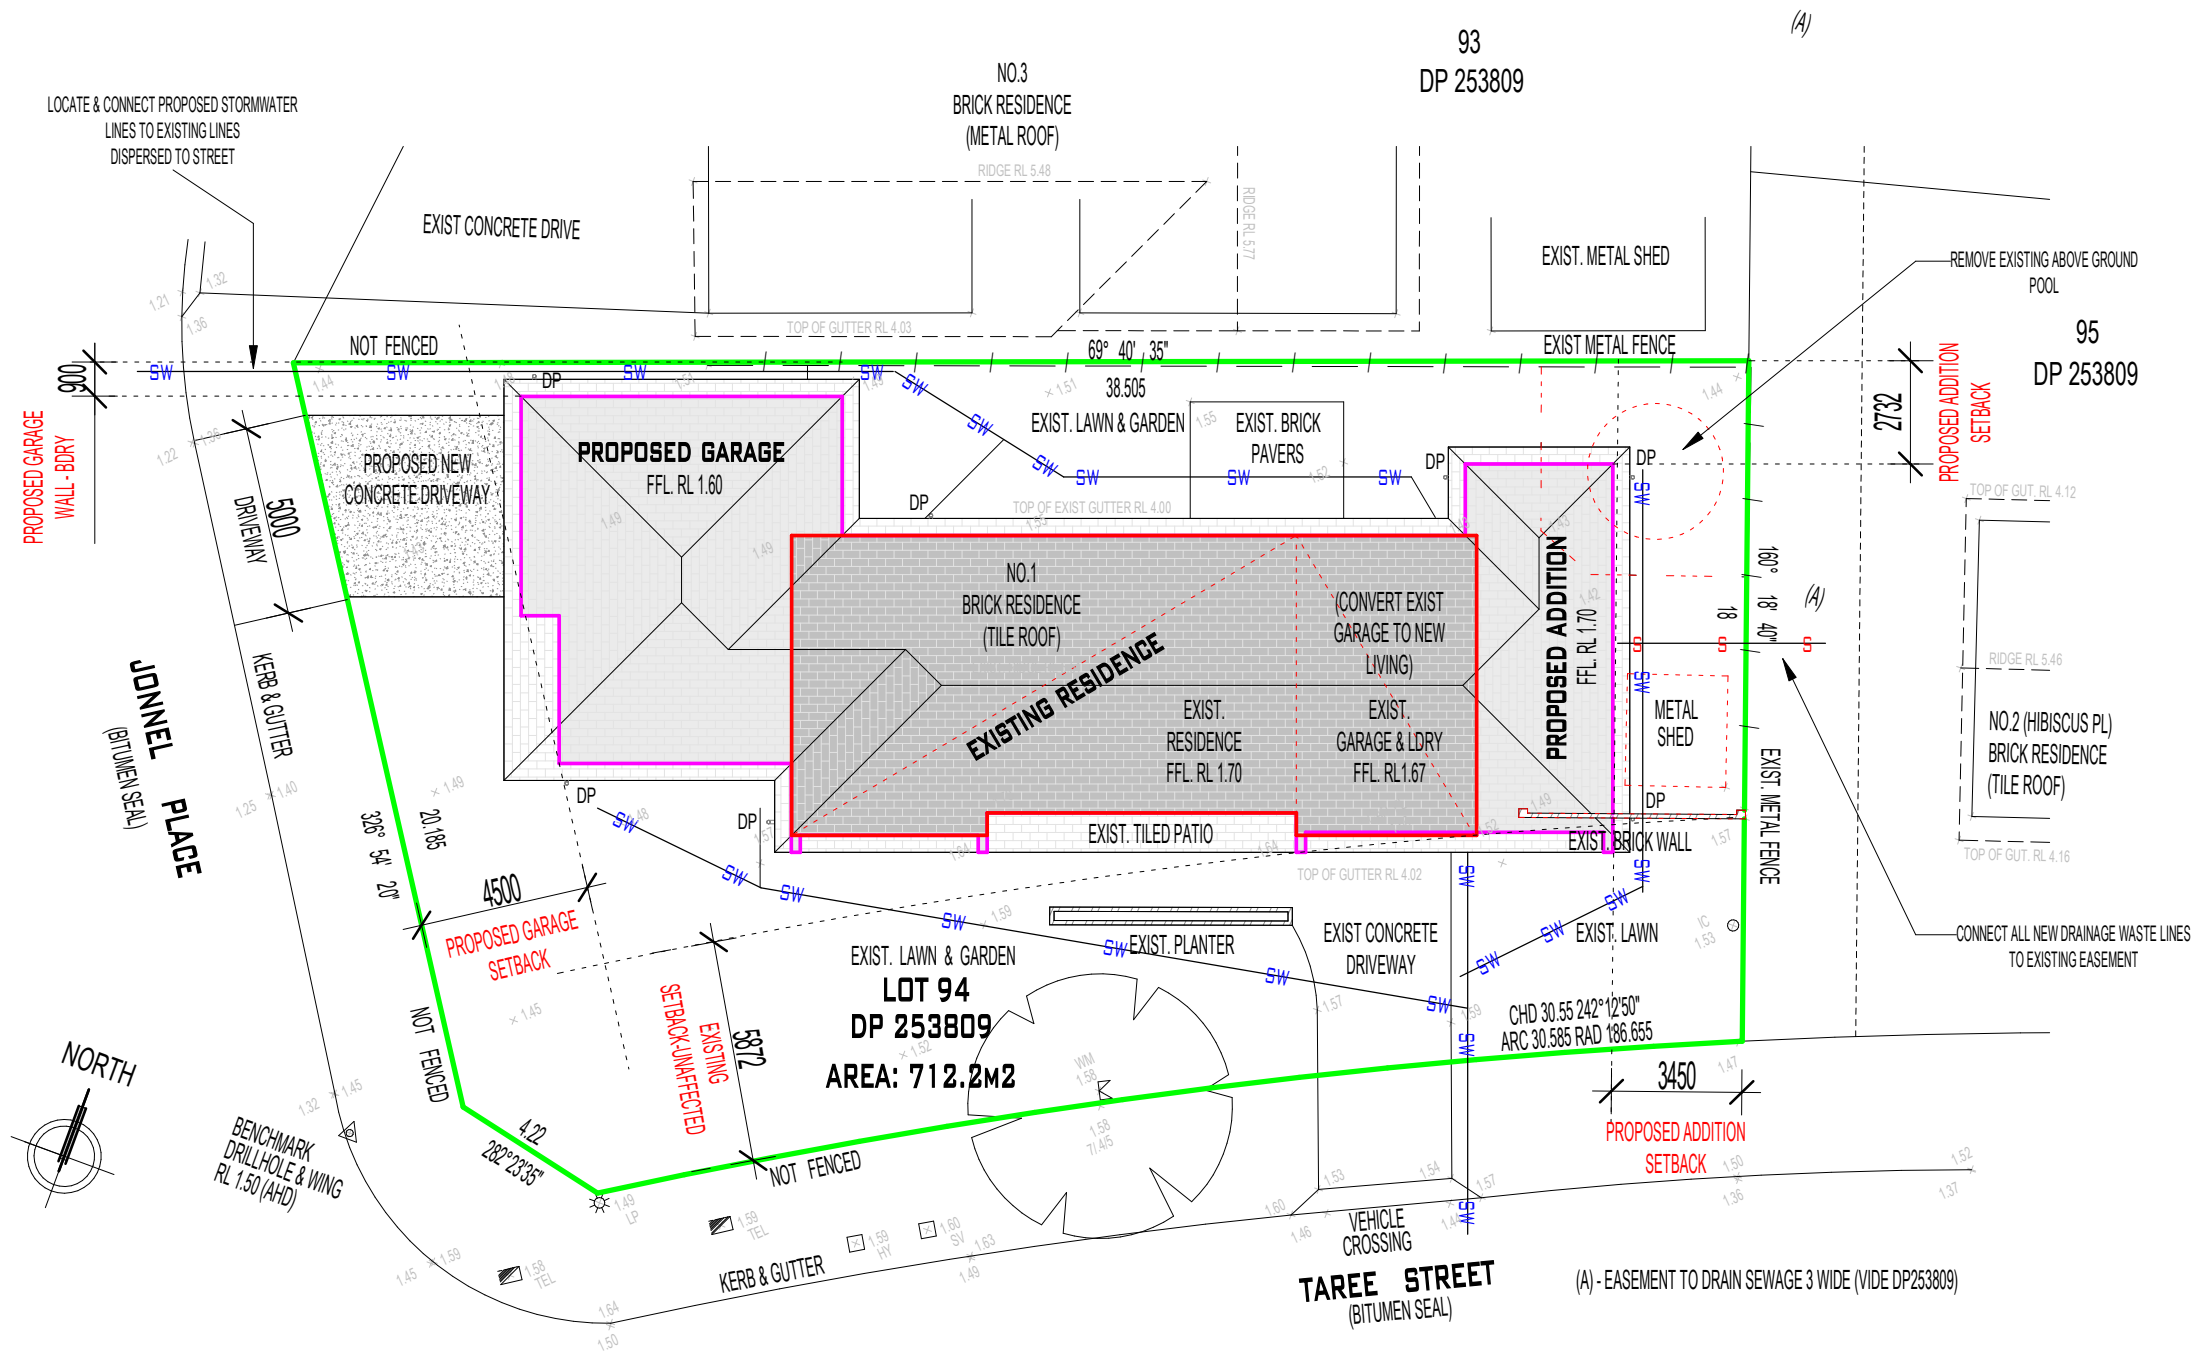

PROPOSED SITE PLAN

 

7Building Designs

TEL: 0490 083 865
EMAIL: OFFICE@7BUILDINGDESIGNS.COM
WEB: WWW.7BUILDINGDESIGNS.COM

GENERAL NOTE:
DO NOT SCALE DRAWINGS: USE FIGURED DIMENSIONS ONLY.
CHECK & VERIFY DIMENSIONS & LEVELS PRIOR TO THE
COMMENCEMENT OF ANY WORK. ALL DISCREPANCIES TO BE
NOTED & REPORTED TO 7BUILDING DESIGNS.
COPYRIGHT OF THE DESIGN & OTHER INFORMATION SHOWN
HEREIN IS OWNED BY 7BUILDING DESIGNS. REPRODUCTION OR
USE OF THE DESIGN IN ANY PARTY FOR ANY PURPOSE IS
FORBIDDEN WITHOUT THE WRITTEN PERMISSION OF 7BUILDING
DESIGNS

A	DEVELOPMENT APPLICATION	30.06.2025	LDS
REV NO.	DESCRIPTION	DATE	DRAWN

CLIENT / PROJECT NAME
**PROPOSED ALTERATIONS & ADDITION FOR:
MATT WALMSLEY**

PROJECT ADDRESS
1 JONNEL PLACE FORSTER NSW 2430

DRAWING NAME
PROPOSED SITE PLAN

ISSUE PURPOSE
DEVELOPMENT APPLICATION

SCALE @ A3	DATE	JOB NO.
1 : 200	30.06.2025	1070
DA - 101		A
SHEET NO.		REV NO.