



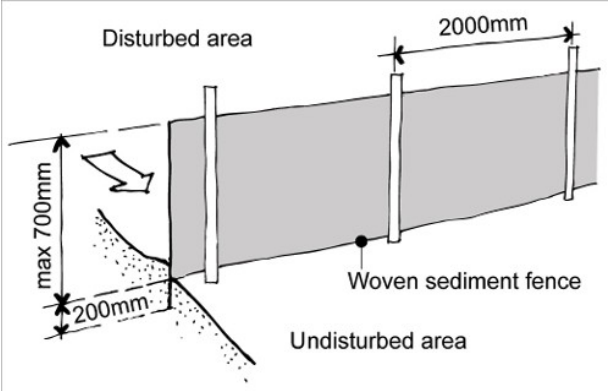

EROSION AND SEDIMENT CONTROL PLANS

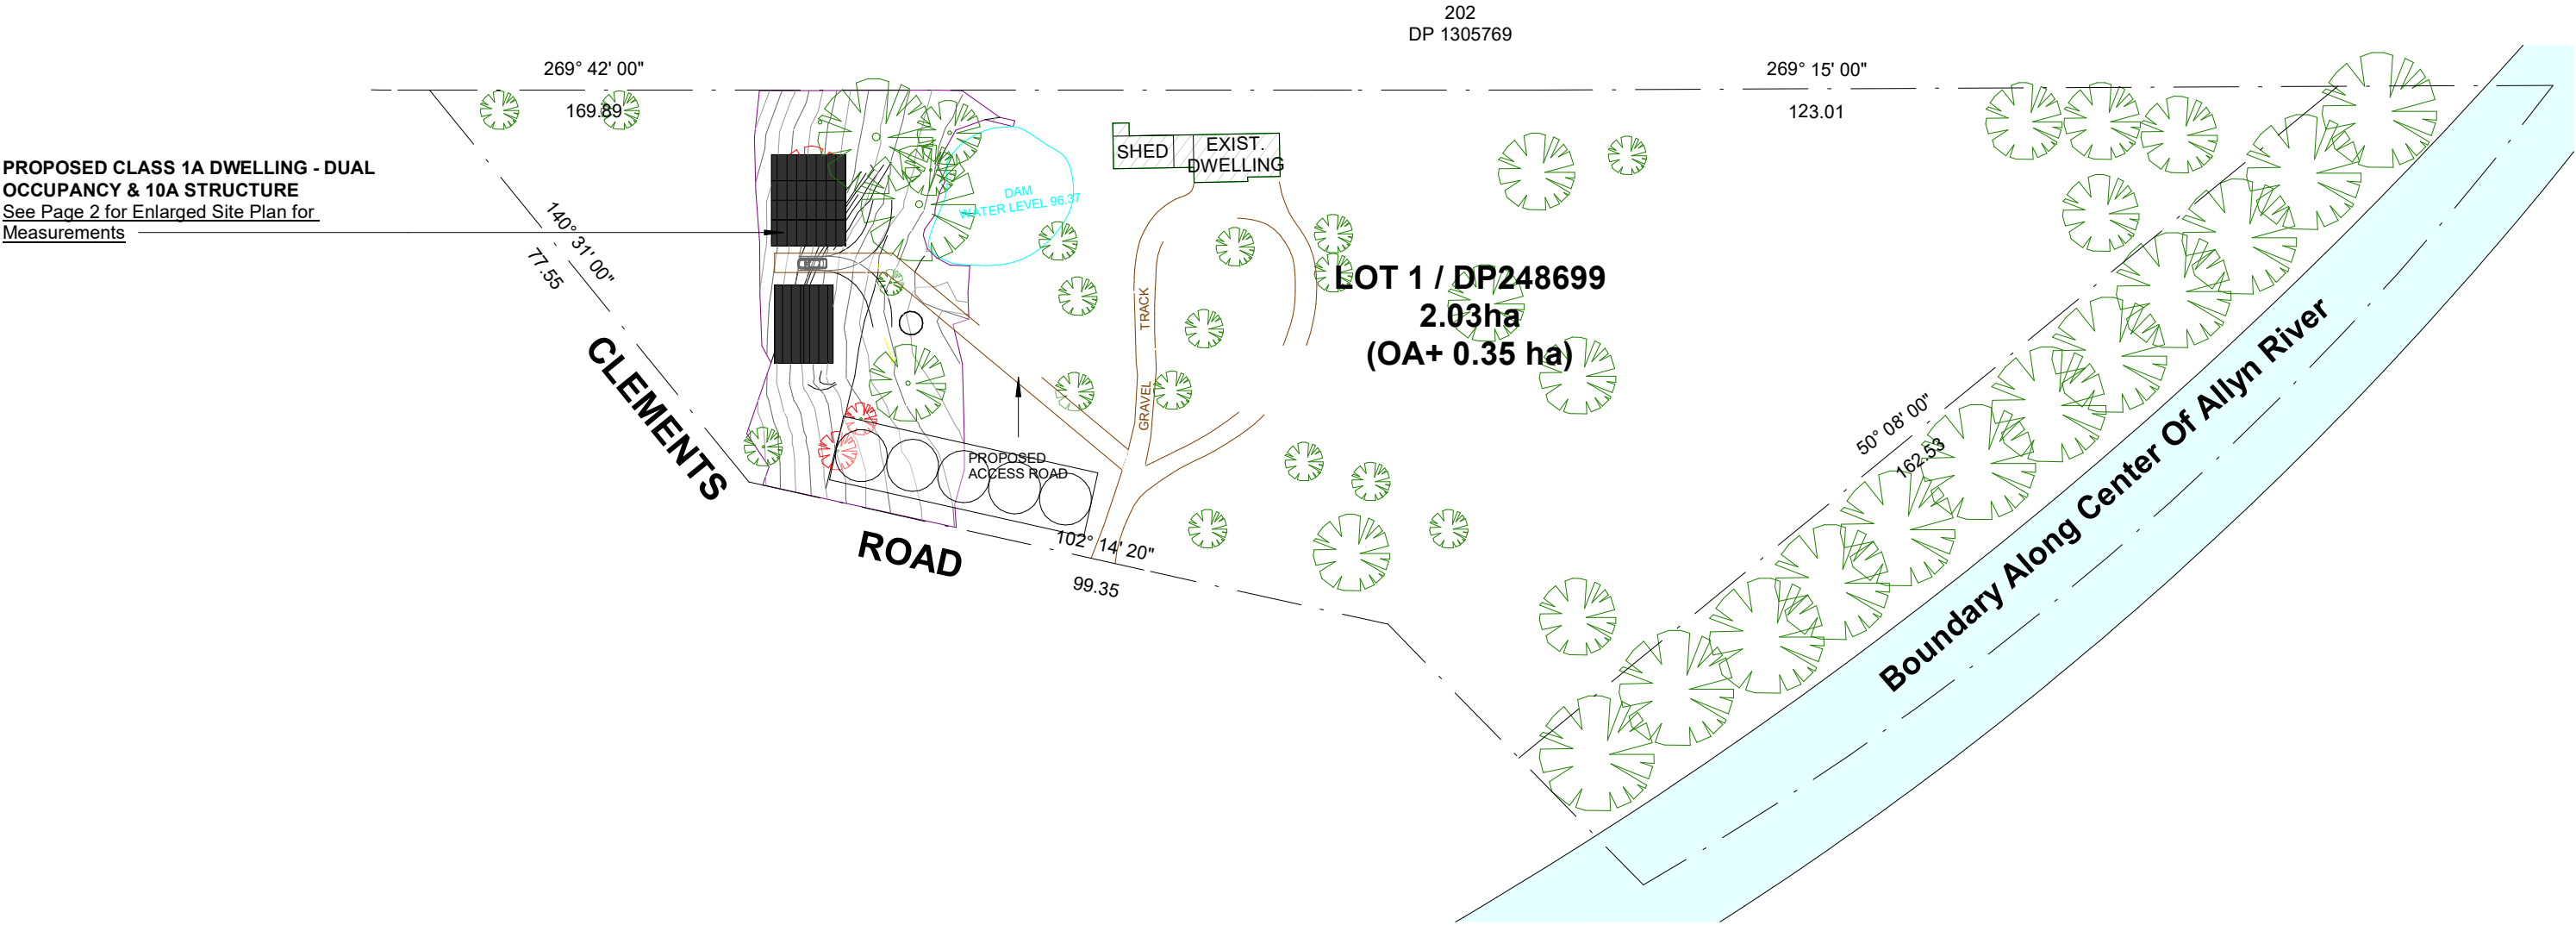


1 Site Plan

1 : 1000




ISSUE	LGA	CLIENT	PROJECT	DATE	DRAWING	SCALE
	DUNGOG SHIRE COUNCIL	DAVID & JENNY HUGO	PROPOSED CLASS 1A DWELLING - DUAL OCCUPANCY & 10A STRUCTURE LOT 1 / DP248699 101 CLEMENTS ROAD, EAST GRESFORD	19/03/2025	DR01 - SITE PLAN	1:1000 @ A3
						PROJECT NORTH

DO NOT SCALE DIMENSIONS FROM THIS DRAWING ALL MEASUREMENTS TO BE VERIFIED ON SITE

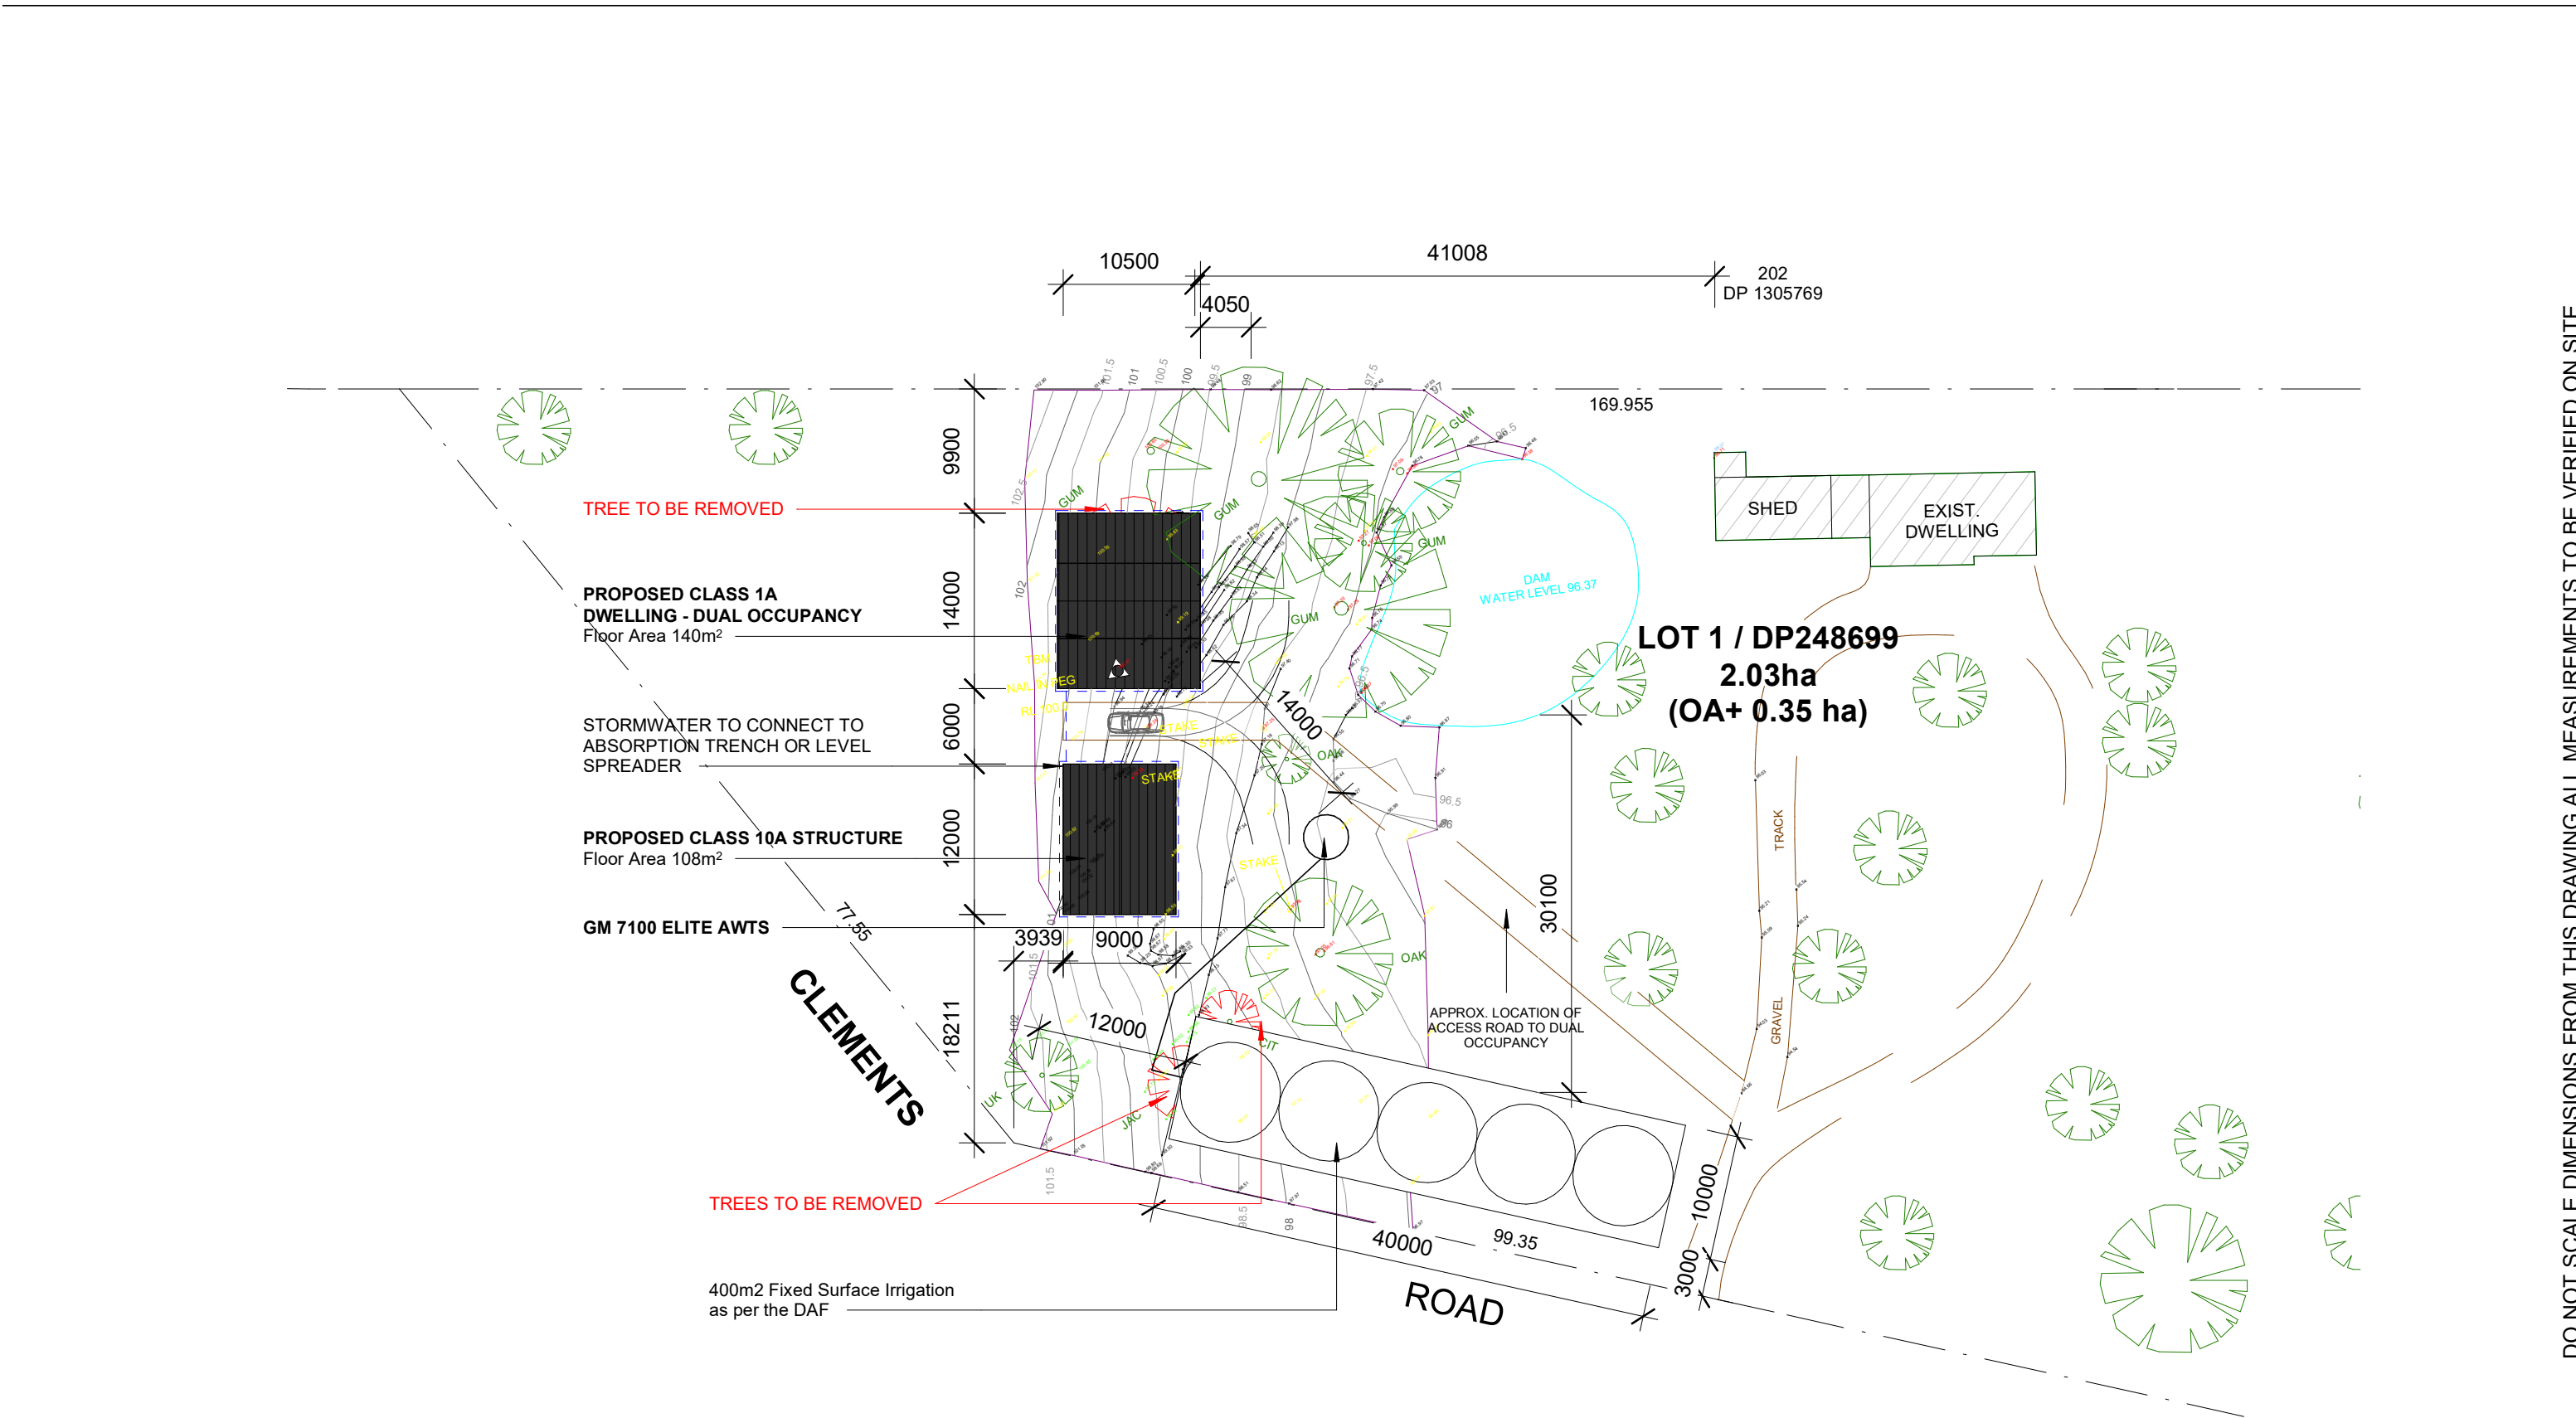


1 Enlarged Site Plan
1 : 500

	ISSUE	LGA DUNGOG SHIRE COUNCIL	CLIENT DAVID & JENNY HUGO	PROJECT PROPOSED CLASS 1A DWELLING - DUAL OCCUPANCY & 10A STRUCTURE LOT 1 / DP248699 101 CLEMENTS ROAD, EAST GRESFORD	DATE 19/03/2025	DRAWING DR02 - ENLARGED SITE PLAN	SCALE 1:500 @ A3  PROJECT NORTH
--	-------	-----------------------------	------------------------------	---	--------------------	---	---

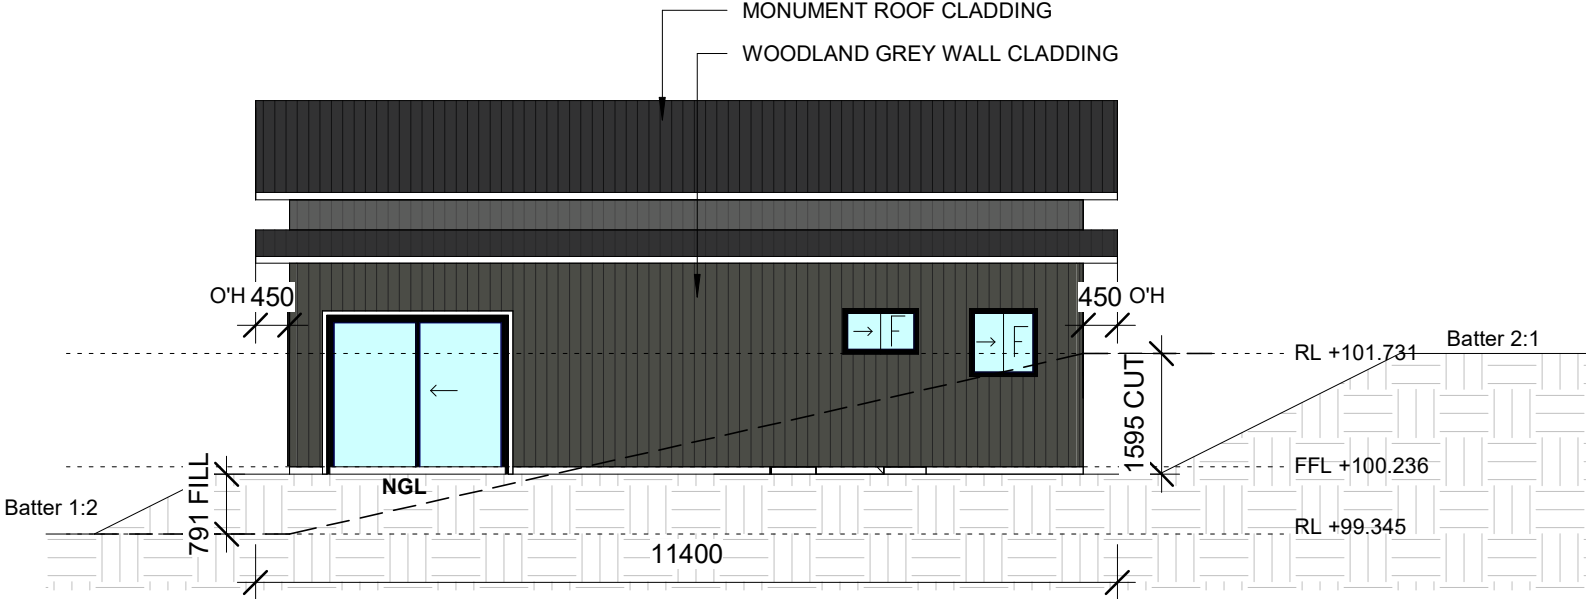


1 Class 1a North Elevation
1 : 100

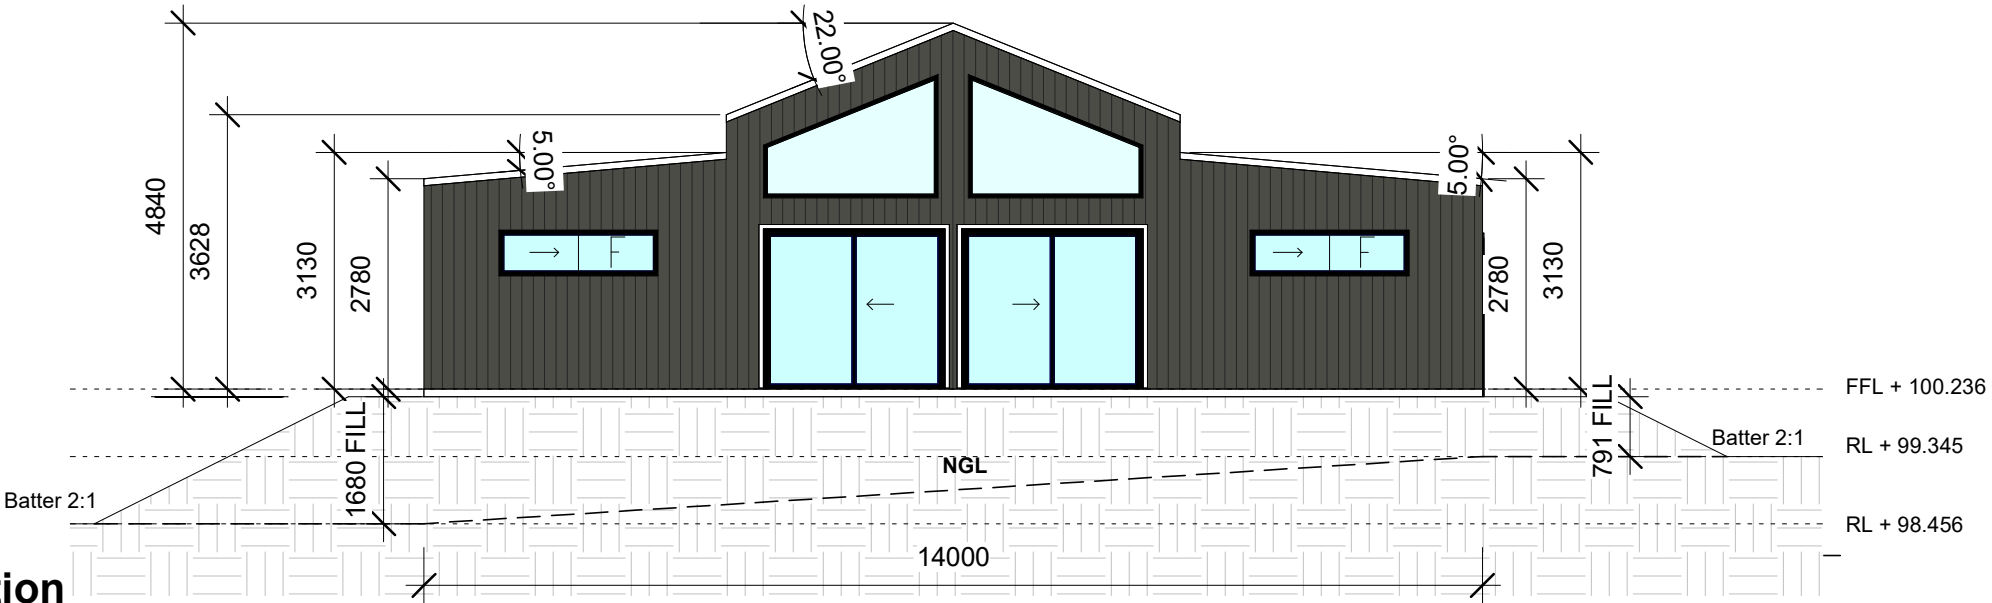


2 Class 1a East Elevation
1 : 100

	ISSUE	LGA	CLIENT	PROJECT	DATE	DRAWING	SCALE
		DUNGOG SHIRE COUNCIL	DAVID & JENNY HUGO	PROPOSED CLASS 1A DWELLING - DUAL OCCUPANCY & 10A STRUCTURE LOT 1 / DP248699 101 CLEMENTS ROAD, EAST GRESFORD	19/03/2025	DR04 - NORTH & EAST ELEVATION	1:100 @ A3 PROJECT NORTH

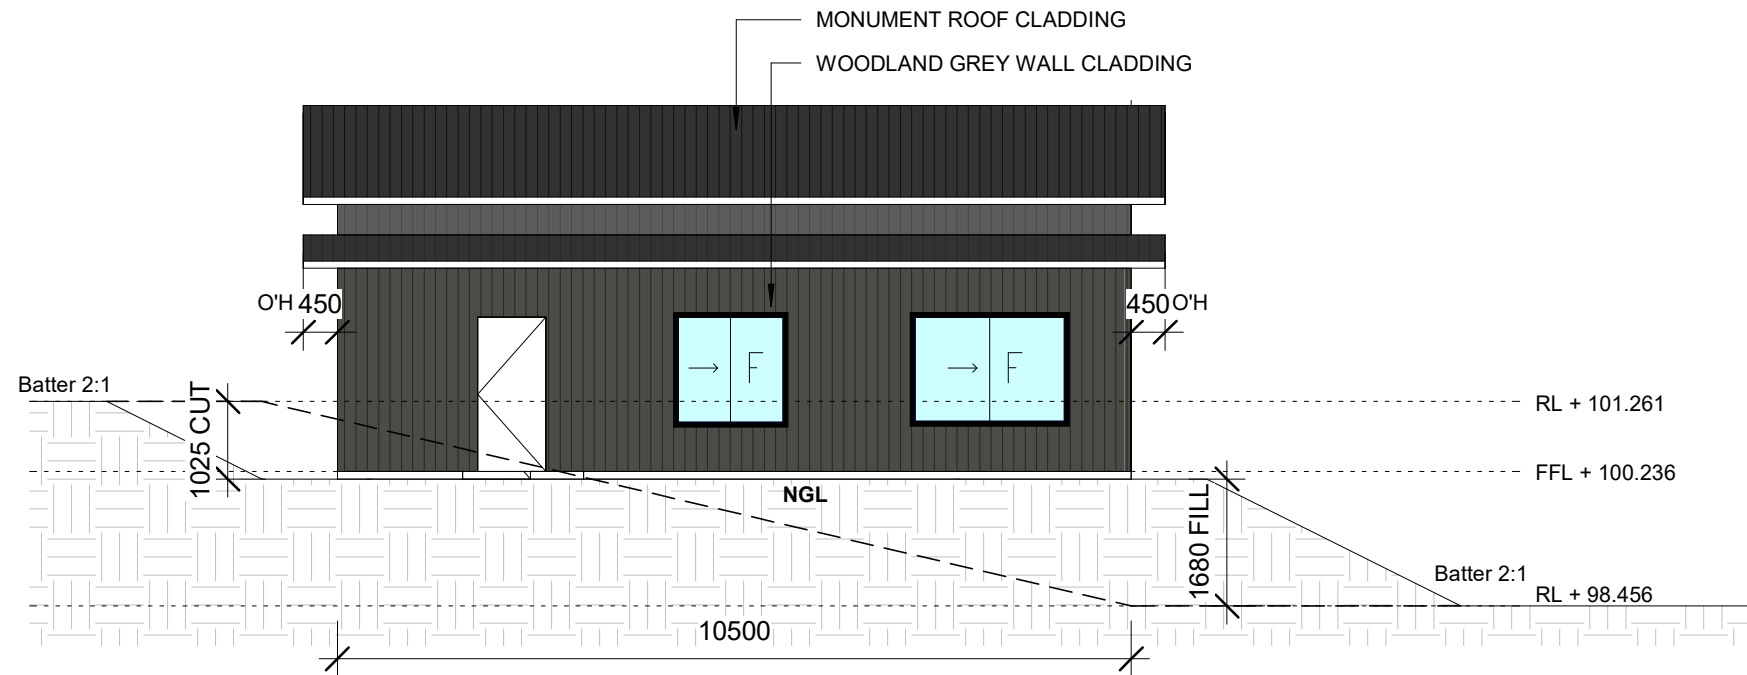

1 **Class 1a South Elevation**
1 : 100

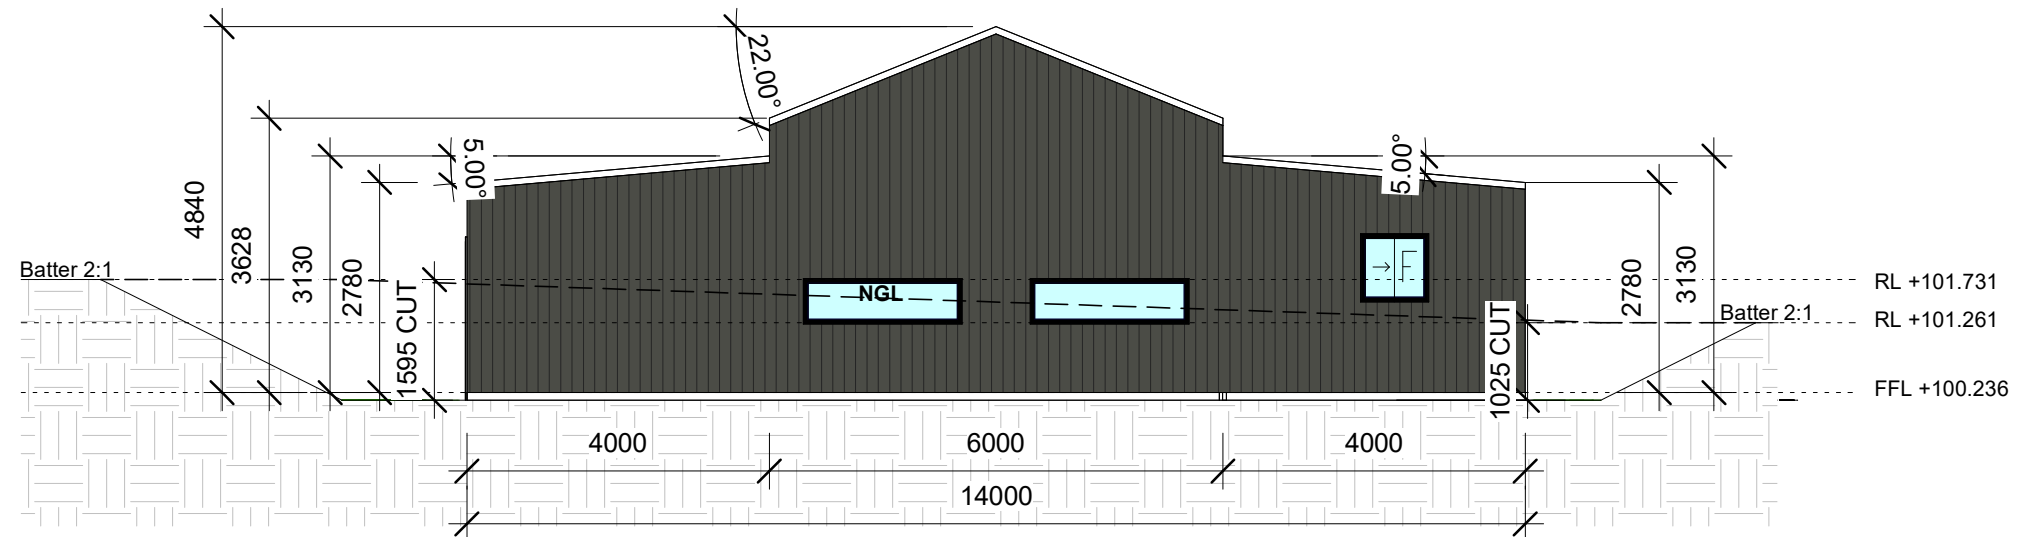


2 **Class 1a West Elevation**
1 : 100


DO NOT SCALE DIMENSIONS FROM THIS DRAWING ALL MEASUREMENTS TO BE VERIFIED ON SITE



ISSUE	LGA	CLIENT	PROJECT	DATE	DRAWING	SCALE
	DUNGOG SHIRE COUNCIL	DAVID & JENNY HUGO	PROPOSED CLASS 1A DWELLING - DUAL OCCUPANCY & 10A STRUCTURE LOT 1 / DP248699 101 CLEMENTS ROAD, EAST GRESFORD	19/03/2025	DR05 - SOUTH & WEST ELEVATION	1:100 @ A3 PROJECT NORTH

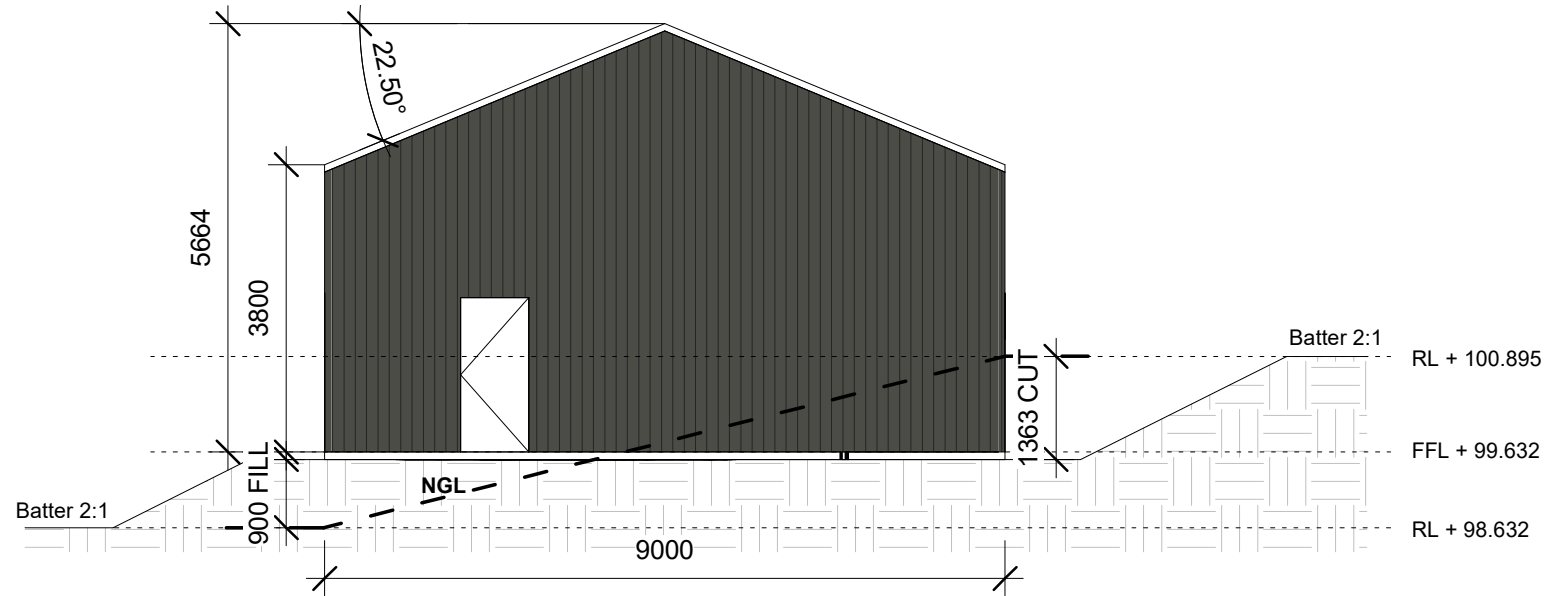


1 Class 10a North Elevation
1 : 100

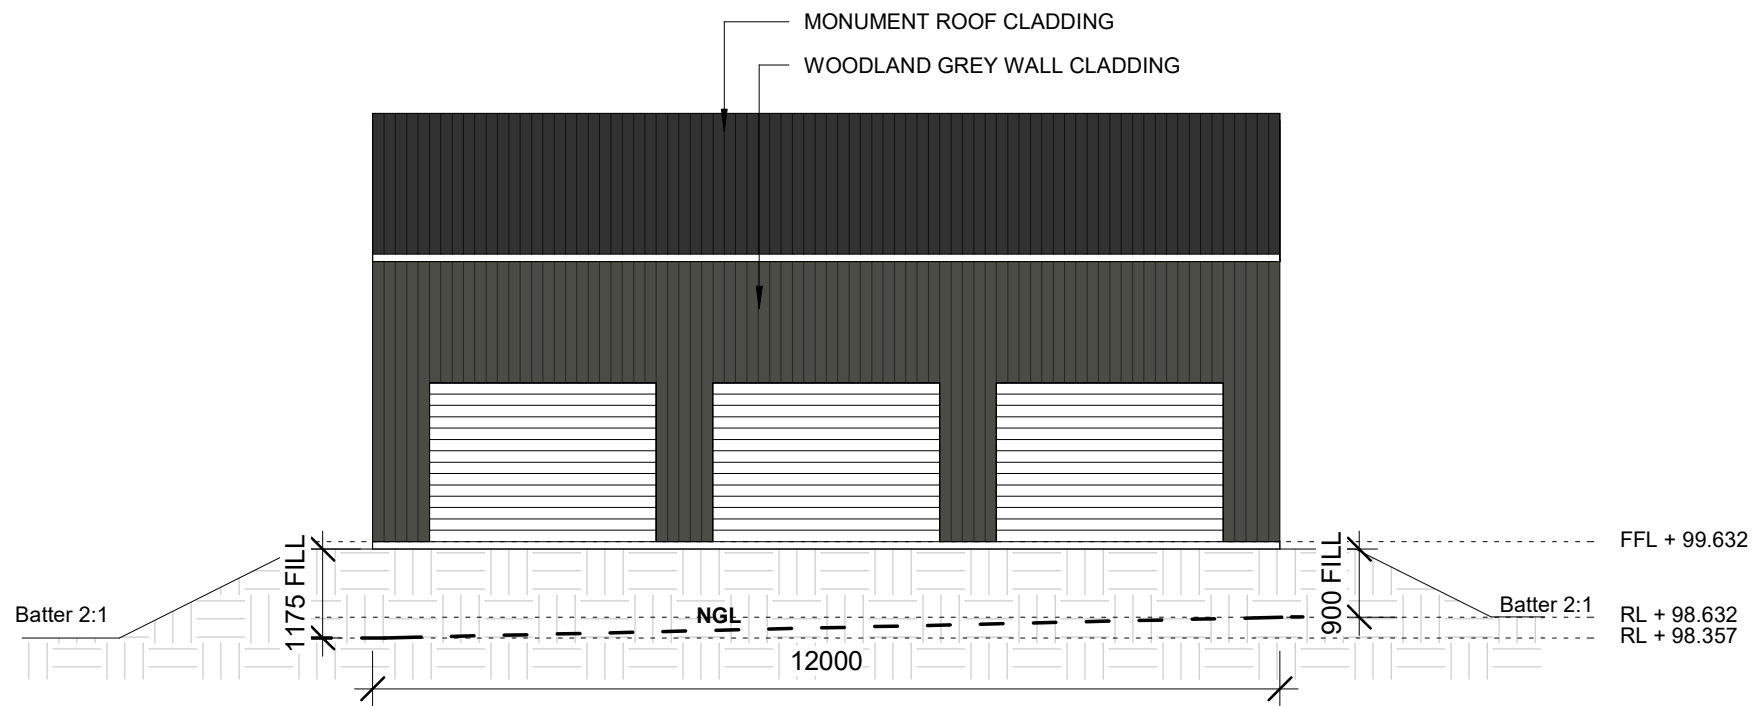

2 Class 10a East Elevation
1 : 100


DO NOT SCALE DIMENSIONS FROM THIS DRAWING ALL MEASUREMENTS TO BE VERIFIED ON SITE

	ISSUE	LGA DUNGOG SHIRE COUNCIL	CLIENT DAVID & JENNY HUGO	PROJECT PROPOSED CLASS 1A DWELLING - DUAL OCCUPANCY & 10A STRUCTURE LOT 1 / DP248699 101 CLEMENTS ROAD, EAST GRESFORD	DATE 19/03/2025	DRAWING DR09 - CLASS 10A ELEVATION PLAN	SCALE 1:100 @ A3 PROJECT NORTH
--	-------	---------------------------------	----------------------------------	---	------------------------	---	--

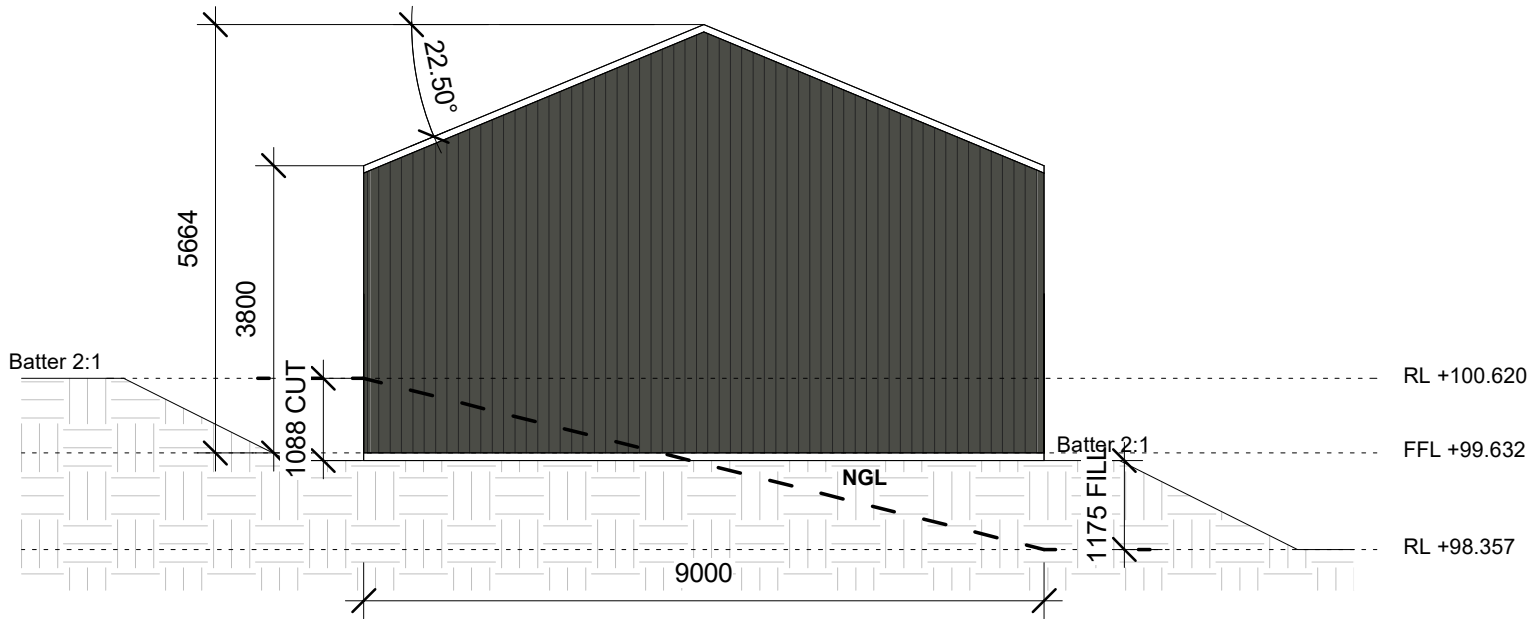

1 Class 10a South Elevation

1 : 100

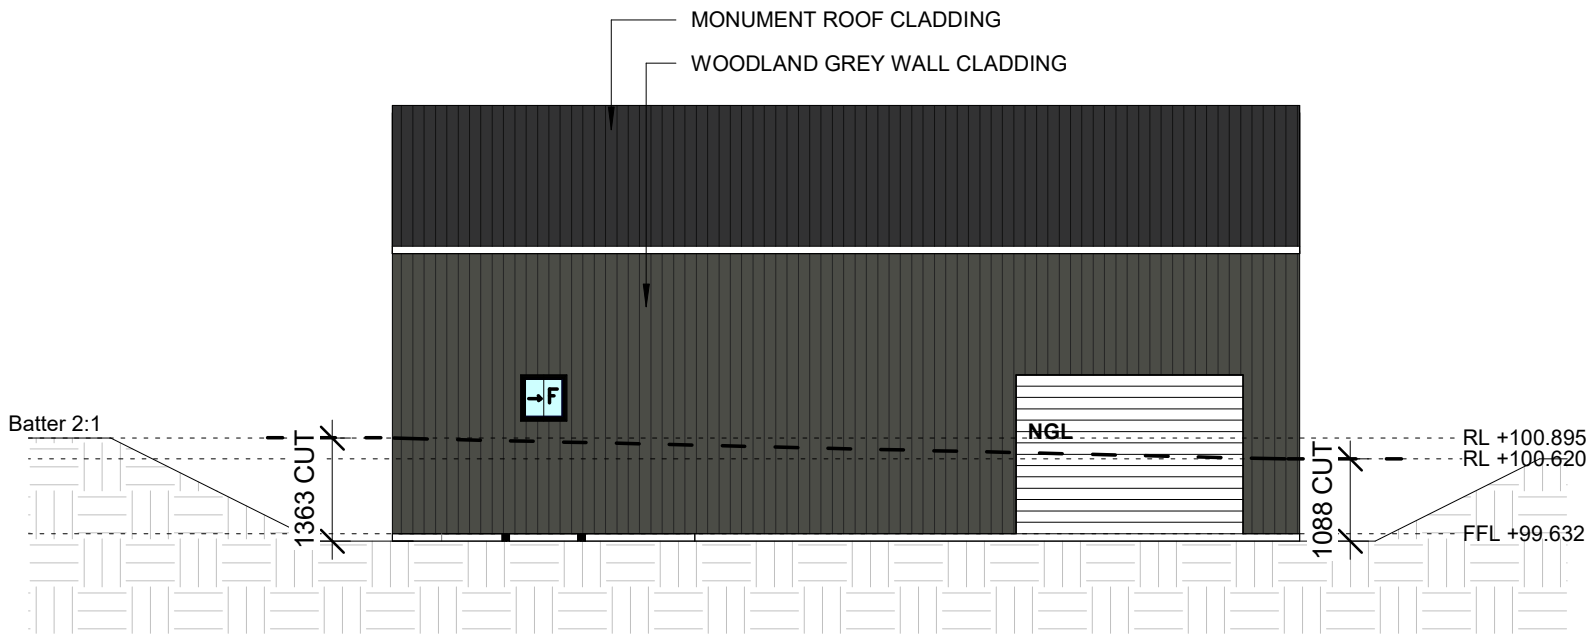

2 Class 10a West Elevation

1 : 100

	ISSUE	LGA DUNGOG SHIRE COUNCIL	CLIENT DAVID & JENNY HUGO	PROJECT PROPOSED CLASS 1A DWELLING - DUAL OCCUPANCY & 10A STRUCTURE LOT 1 / DP248699 101 CLEMENTS ROAD, EAST GRESFORD	DATE 19/03/2025	DRAWING DR010 - CLASS 10A ELEVATION PLAN	SCALE 1:100 @ A3 PROJECT NORTH
--	-------	-----------------------------	------------------------------	---	--------------------	--	--