


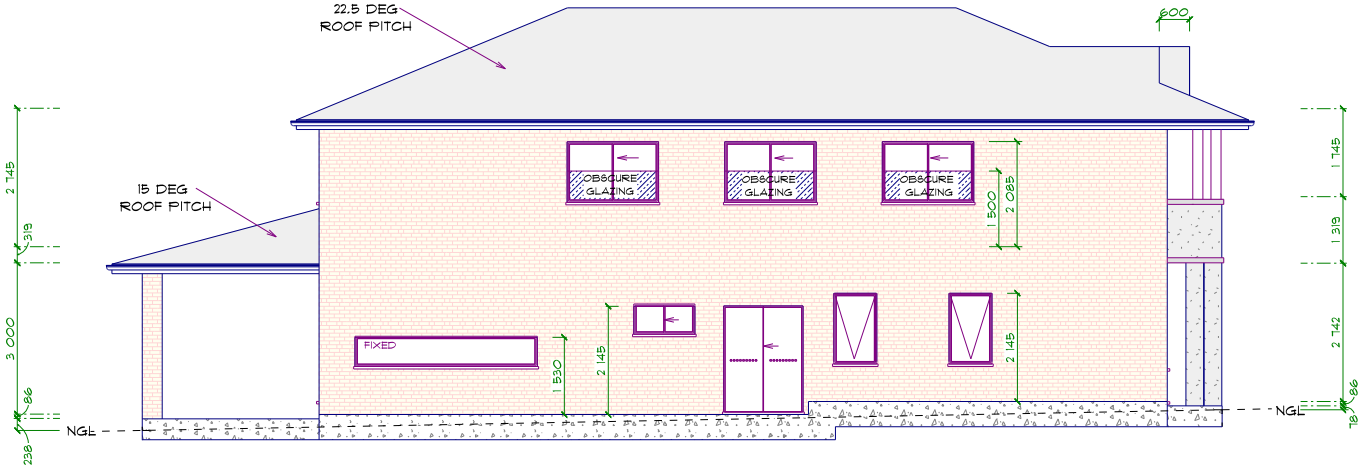

EAST ELEVATION

SCALE = 1:150




SOUTH ELEVATION

SCALE = 1:150




WEST ELEVATION

SCALE = 1:150

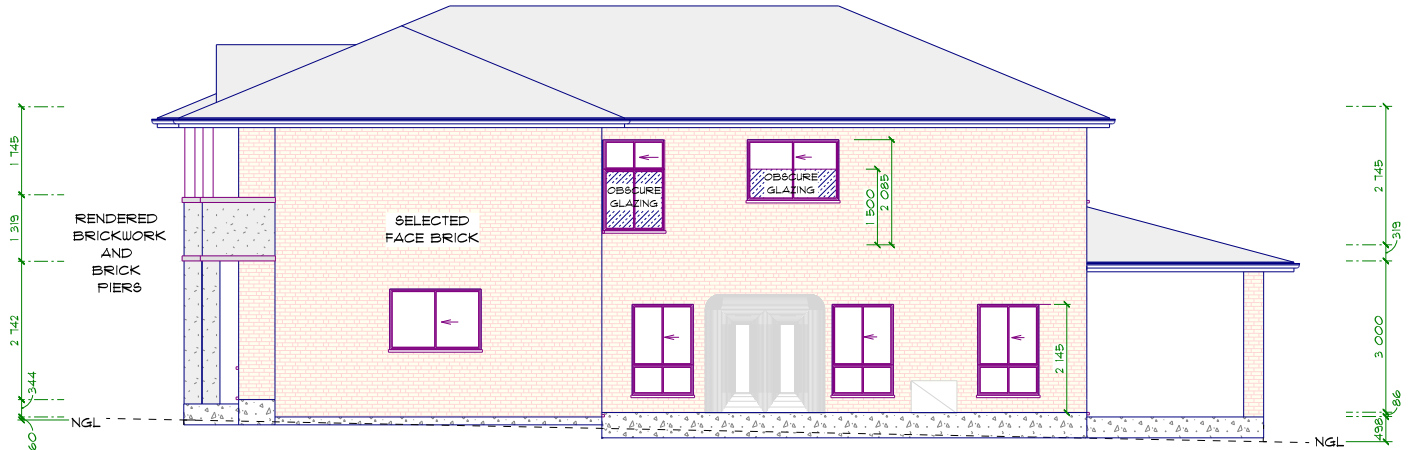

NORTH ELEVATION

SCALE = 1:150

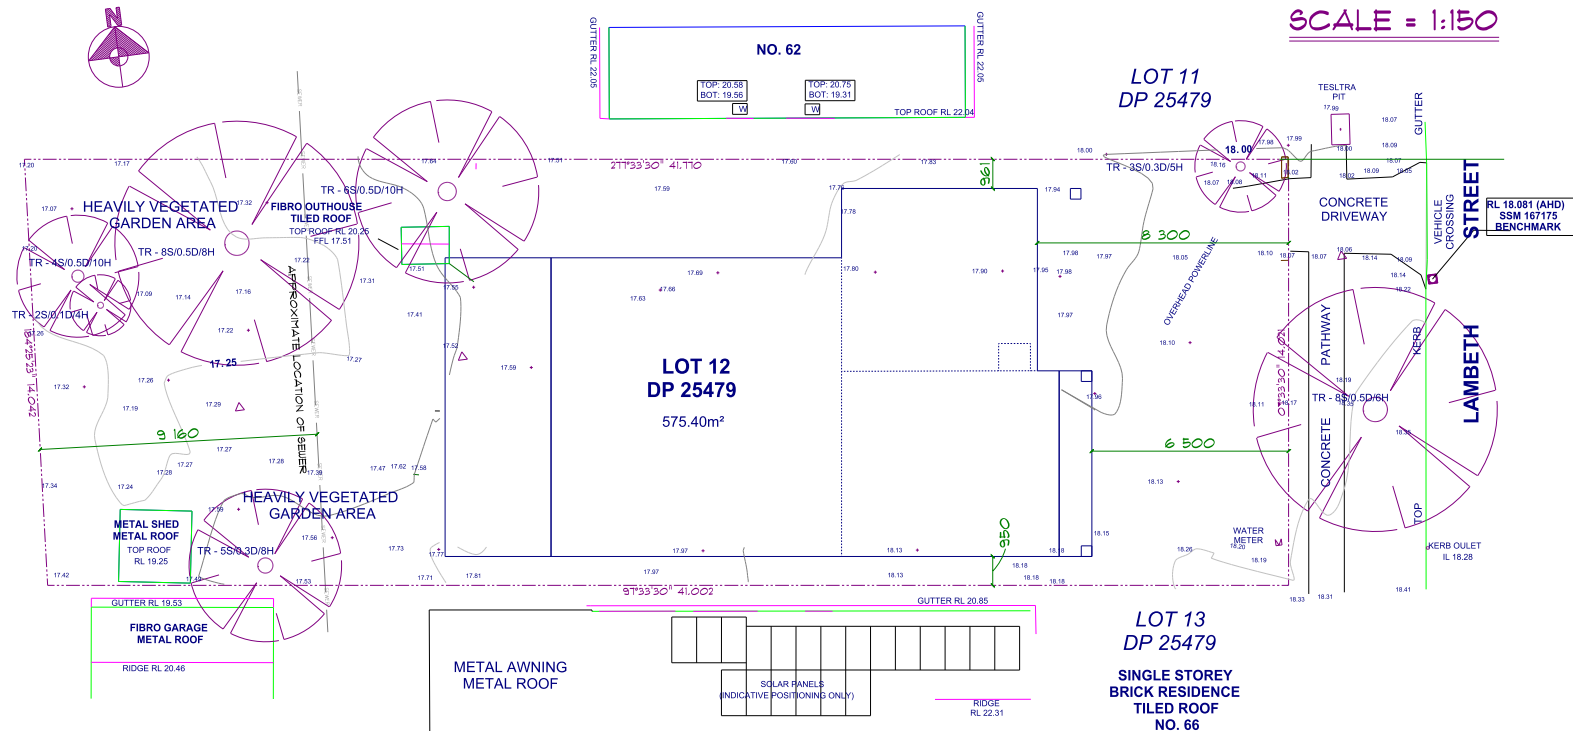

SITE PLAN

SCALE = 1:250

NEIGHBOUR NOTIFICATION PLANS

Youla & Stan Vlatos		Arabella Homes	
Site Address: 64 Lambeth Street Panania.		56 Eschol Park Dr Eschol Park NSW 2558	
PHONE:		PHONE: 0412 403 602	FAX: 9820 1969
FAX:		admin@arabellahomes.com.au	
EMAIL:		DRAWN BY:	
A4		Page No : 3	