


Elevation Legend	RT	Selected Roof Tiles
	HX	Harditex cladding/render
	(Obs)	Obscure Glazing
	Ax	Axon vertical cladding
	Apol.	Apolic Cladding
	CR	Acrylic Render
	Fbr	Facebrick
	INW	Innowood or Sculpform

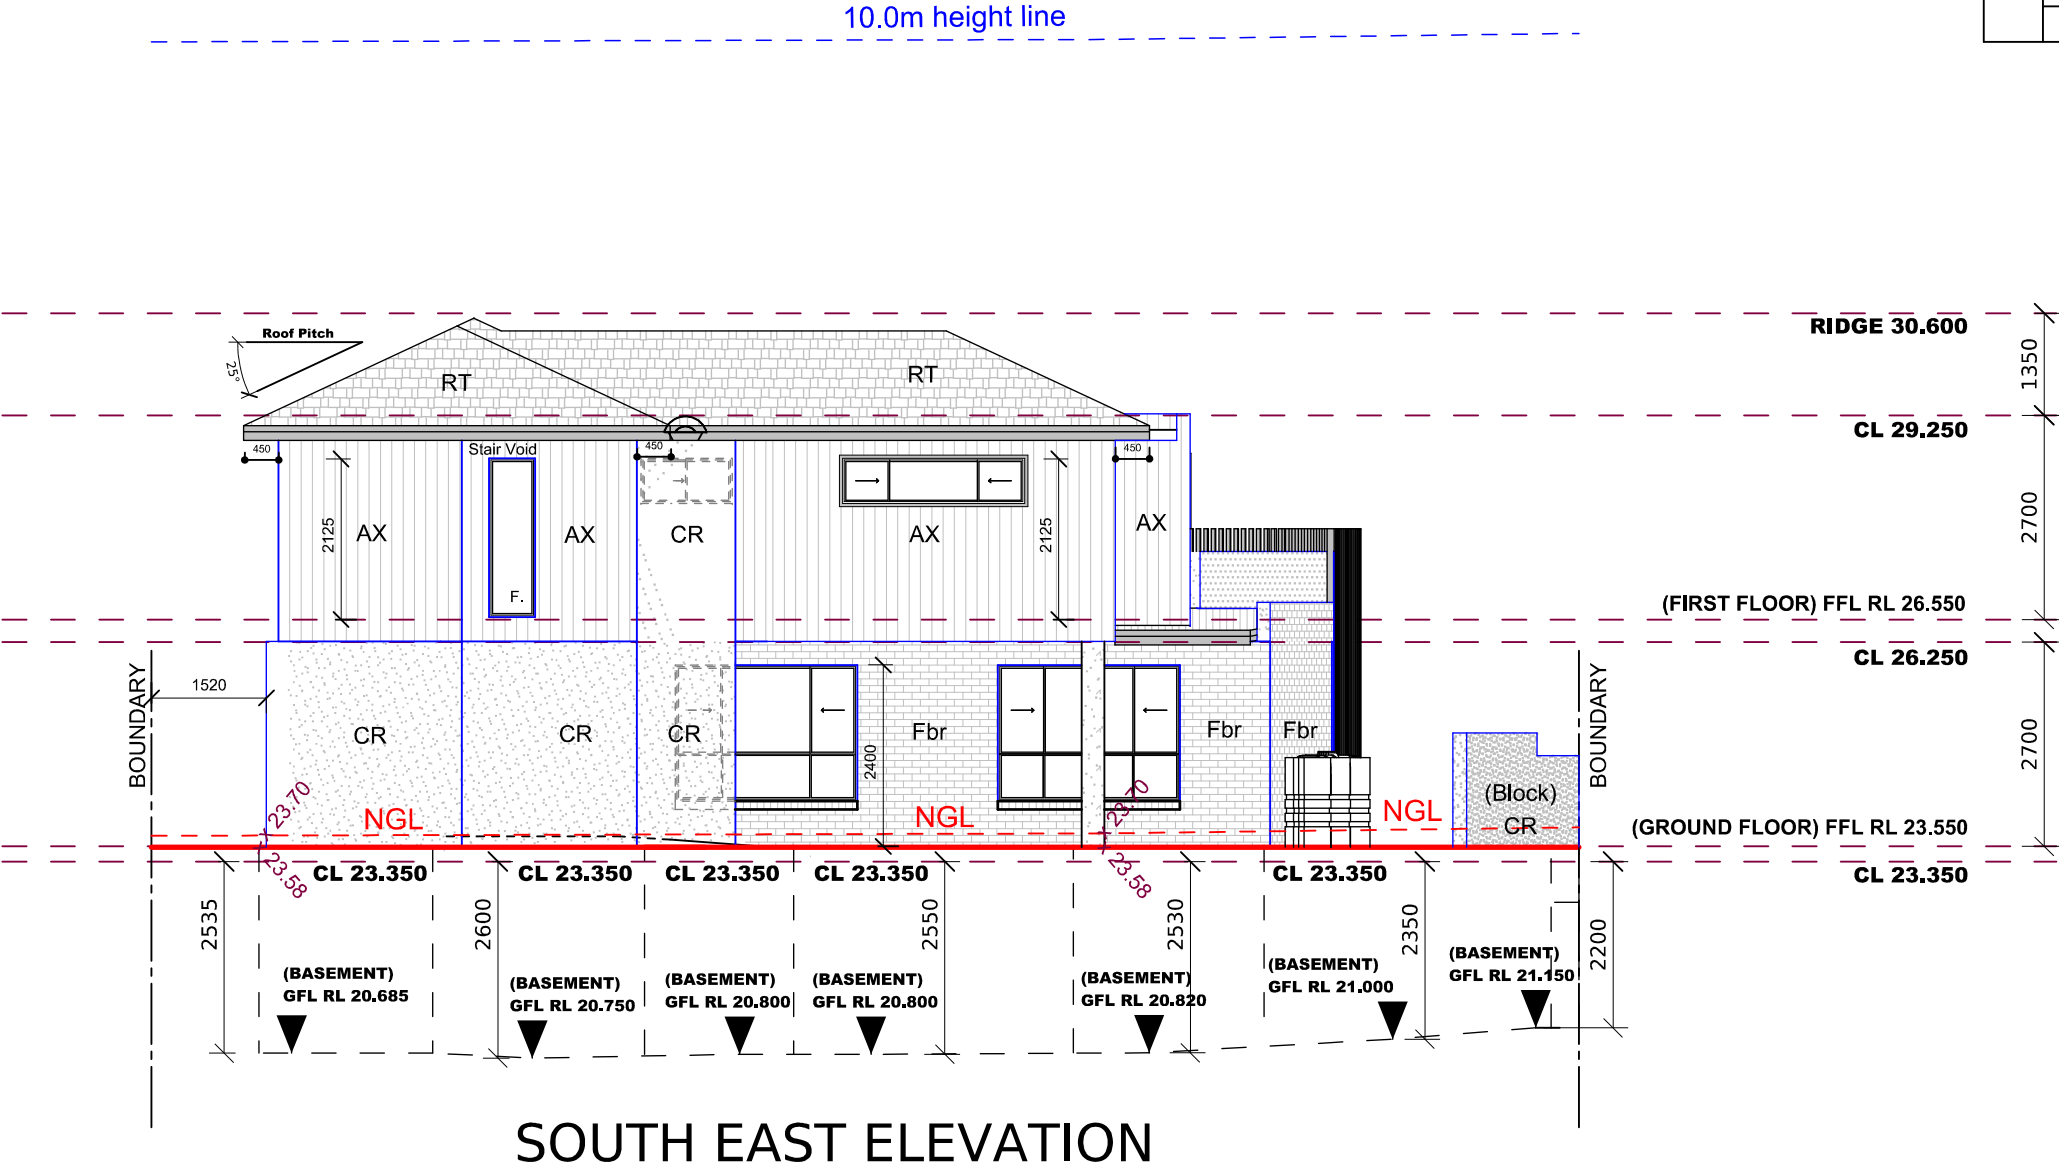

**design - basix - build**

PCF

M: **0417 45 888 6**
E : design@d-b-b.com
W: d-b-b.com

**ACCREDITED**
BUILDING DESIGNER

experienced & practising designer & builder Since 1997

Client :
SMJ Constructions P/L

Project Title :
**Centre Base Childcare at:
L54, 169 Weston Street, Panania**

Not FOR CONSTRUCTION

E		
D	30/06/25	DA SUBMISSION
C	29/05/25	Consultants Issue
B	20/05/25	Consultants Issue
A	03/11/24	Concept Designs
No.	Date	Revision

Note:

-Do not scale off drawings
-All works to be setout by a registered survey
-Builder or contractor to verify all dimensions
& levels as well notify the designer of any
discrepancies prior to commencing any work
-Refer to Engineers drawings for structural details

© Copyright of design and information shown here
is retained and authority is required for any
reproduction.
-Not for Construction unless noted otherwise
in the issue and revision block

REAR ELEVATION

Scale:	Drawn By:	Drawing No.
1:100	dbb	10
Date:	Issue:	
03/11/24	DA-C	