

INHAUSDESIGNS

bdoo

CERTIFIED

BRICKLAYER DESIGN

COPYRIGHT

THIS DRAWING AND DESIGN IS SUBJECT TO COPYRIGHT AND SHALL NOT BE COPIED OR REPRODUCED IN ANY MANNER WITHOUT THE WRITTEN PERMISSION OF INHAUS DESIGNS PTY LTD OR ITS AGENT.

RESIDENTIAL / COMMERCIAL / INTERIORS

DESIGNER NAME: JUSTIN ELAZZI

MEMBERSHIP NO: 6605

EMAIL: ADMIN@INHAUSDESIGNS.COM.AU

BROWSE: WWW.INHAUSDESIGNS.COM.AU

GROVE EARLWOOD

12 GROVE STREET, EARLWOOD

ELIE TRASSIEH

29.05.2025

NORTH POINT

SCALE

AS INDICATED

A3

NOTES

- ALL WORKS TO COMPLY WITH THE RELEVANT AUSTRALIAN STANDARDS
- ALL WORKS ARE TO BE CARRIED OUT IN ACCORDANCE WITH THE REQUIREMENTS OF THE BUILDING CODE OF AUSTRALIA.
- ALL DIMS TO BE VERIFIED BY BUILDER PRIOR TO CONSTRUCTION.
- BOUNDARY DIMENSIONS & ALL LEVELS SUBJECT TO CONFIRMATION BY BUILDER.
- USE FIGURED DIMENSIONS ONLY, DO NOT SCALE FROM PLANS.

REV/DATE	DESCRIPTION
A 00.00.24	ISSUED FOR CONSULTANTS
B XXXX	ISSUED FOR CDC
C XXXX	SUBMISSION
D XXXX	XXXX
E XXXX	XXXX

LEGEND

NON-TRAFFICABLE

LANDSCAPE

CONCRETE PATH

CONCRETE SURFACE

SWIMMING POOL

TILED FLOOR

ARTICULATION

OVERHEAD

HIDDEN

SITE BOUNDARY

SMOKE ALARM

MECH VENTILATION

90 STUD WALL

110 BRICK

250 BRICK VENEER

270 DOUBLE BRICK

130 CLADDING

200 HEBEL WALL

TITLE

NOTIFICATION PLAN

CHECKED BY

JE

DWG #

REVISION


NP-01

A

PROJECT #

2543

NOT FOR CONSTRUCTION

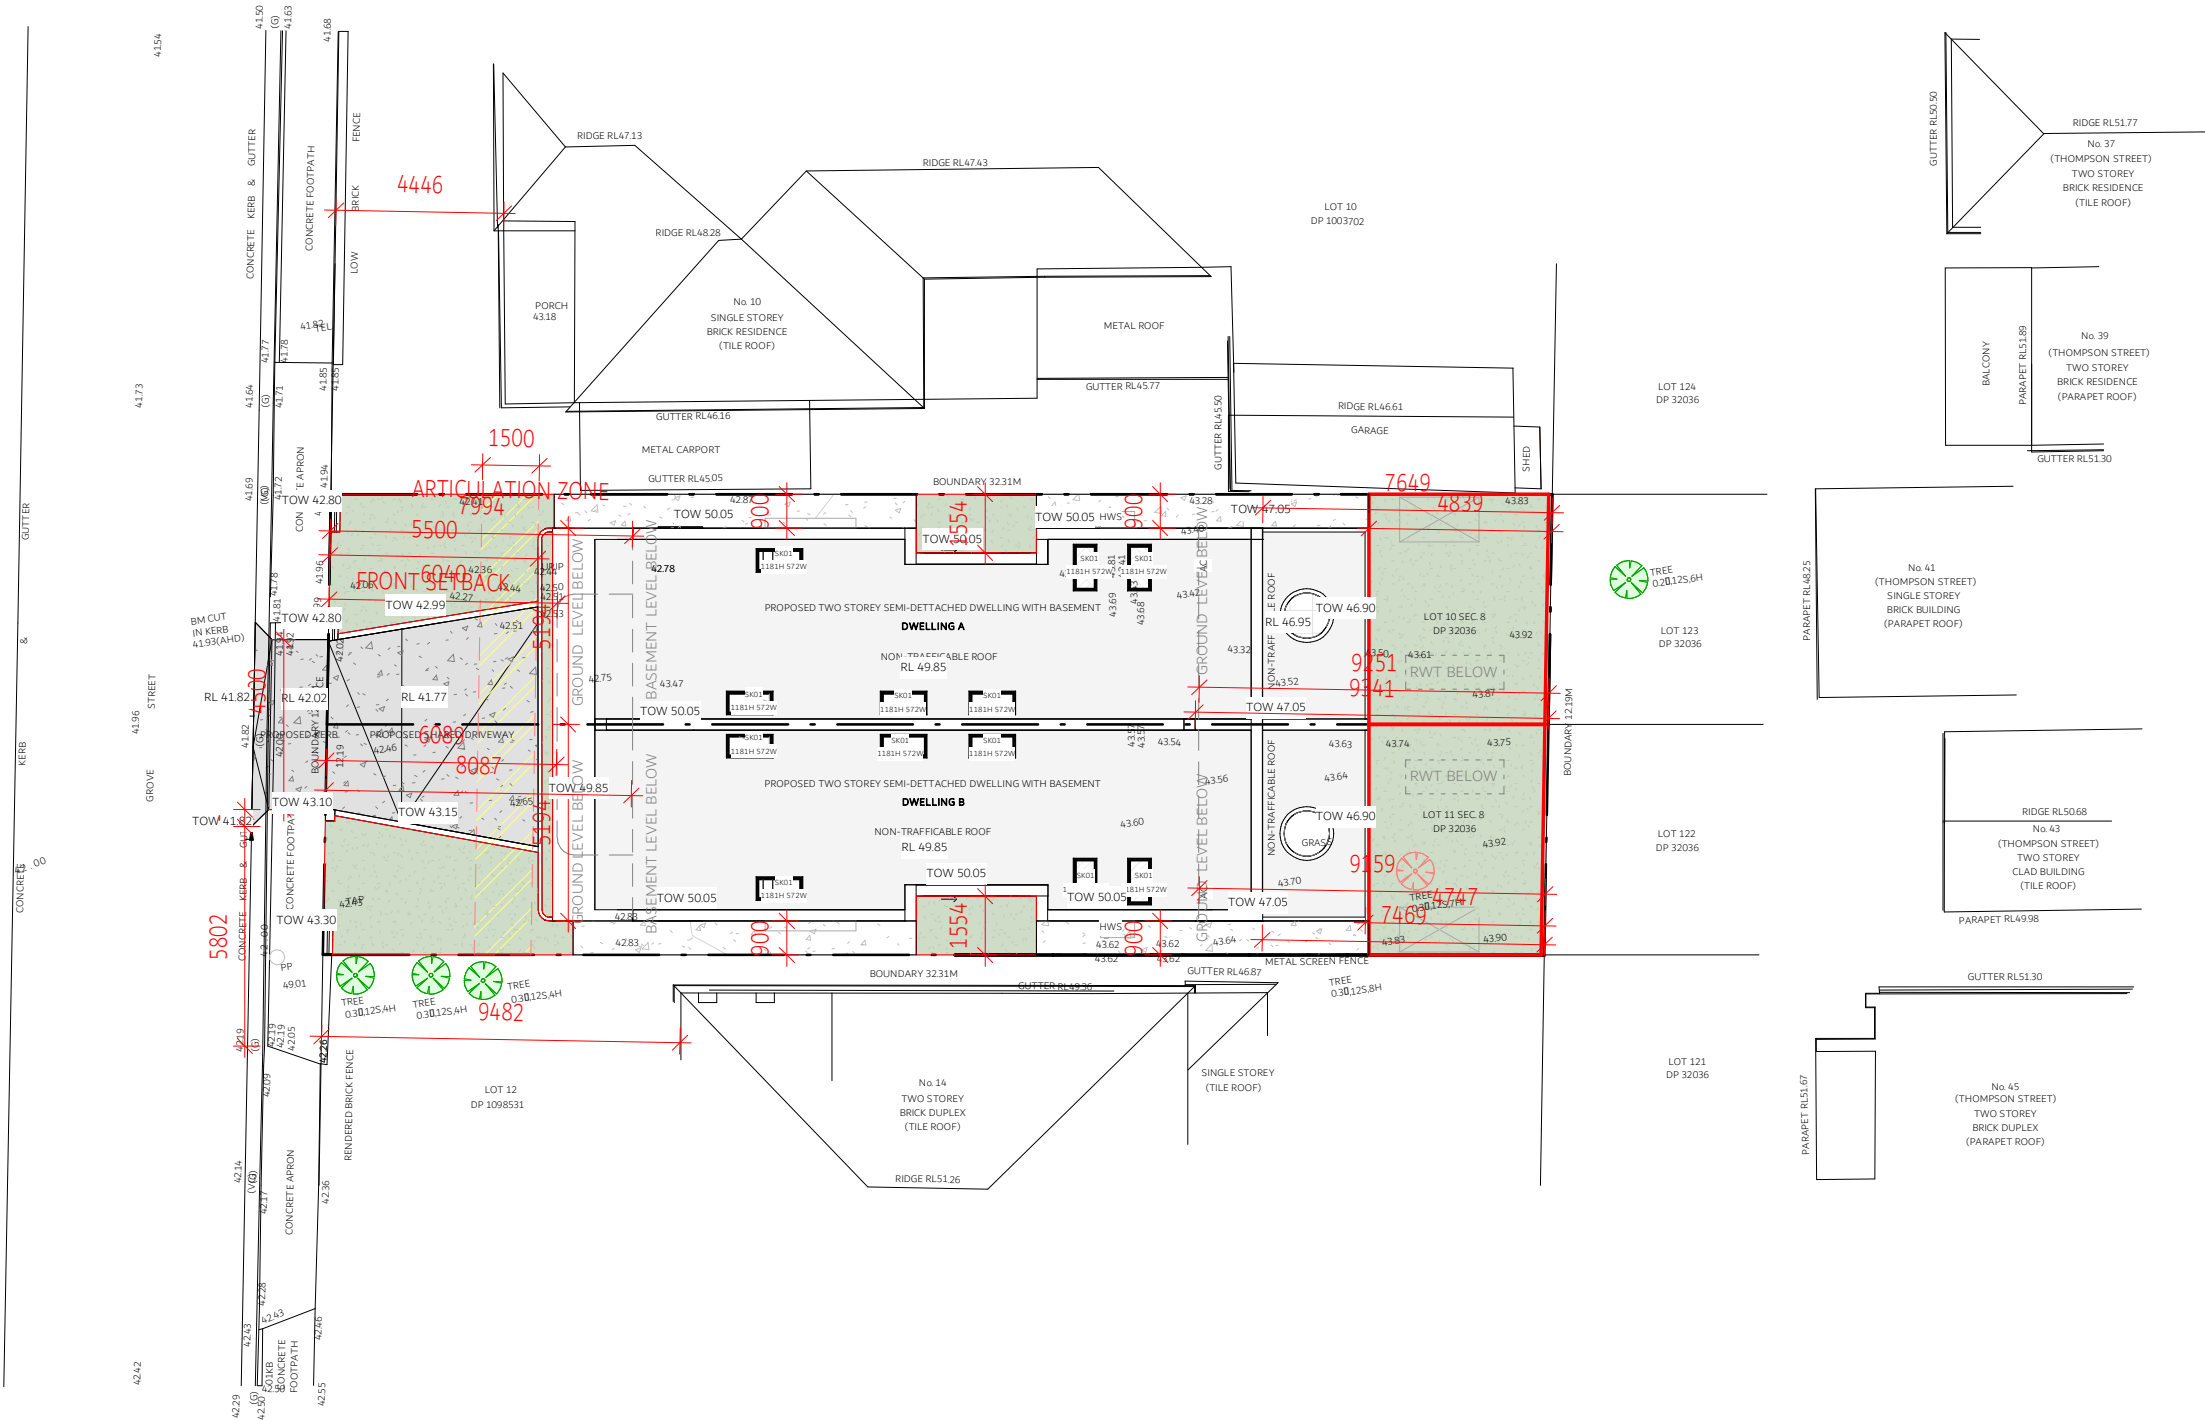

SITE PLAN NP

1 : 200



VISUAL SCALE 1:200 @ A3



bdoo **COPYRIGHT**
ACCREDITED
This drawing and design is subject to copyright and shall not be copied in whole or in part without the written permission of INHAUS DESIGNS NEW PTY LTD OR ITS AGENT.


RESIDENTIAL / COMMERCIAL / INTERIORS
DESIGNER NAME: JUSTIN ELAZZI
MEMBERSHIP NO: 6605
EMAIL: ADMIN@INHAUSDESIGNS.COM.AU
BROWSE: WWW.INHAUSDESIGNS.COM.AU

GROVE EARLWOOD

12 GROVE STREET, EARLWOOD

ELIE TRASSIEH

29.05.2025

 

SCALE AS INDICATED @ A3

NOTES
· ALL WORKS TO COMPLY WITH THE RELEVANT AUSTRALIAN STANDARDS
· ALL WORKS ARE TO BE CARRIED OUT IN ACCORDANCE WITH THE REQUIREMENTS OF THE BUILDING CODE OF AUSTRALIA.
· ALL DIMS TO BE VERIFIED BY BUILDER PRIOR TO CONSTRUCTION.
· BOUNDARY DIMENSIONS & ALL LEVELS SUBJECT TO CONFIRMATION BY BUILDER.
· USE FIGURED DIMENSIONS ONLY, DO NOT SCALE FROM PLANS.

REV/DATE	DESCRIPTION
A 00.00.24	ISSUED FOR CONSULTANTS
B XXXX	ISSUED FOR CDC
C XXXX	SUBMISSION
D XXXX	XXXX
E XXXX	XXXX

LEGEND

TITLE

NOTIFICATION PLAN

CHECKED BY JE


DWG # REVISION

NP-02 A

PROJECT #


2543

NOT FOR CONSTRUCTION

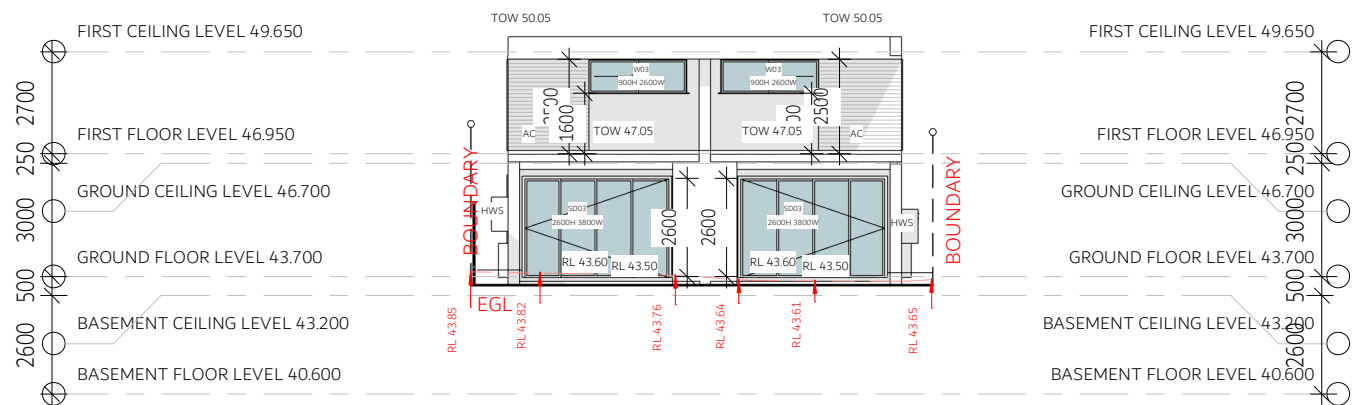


EAST ELEVATION NP

1 : 200

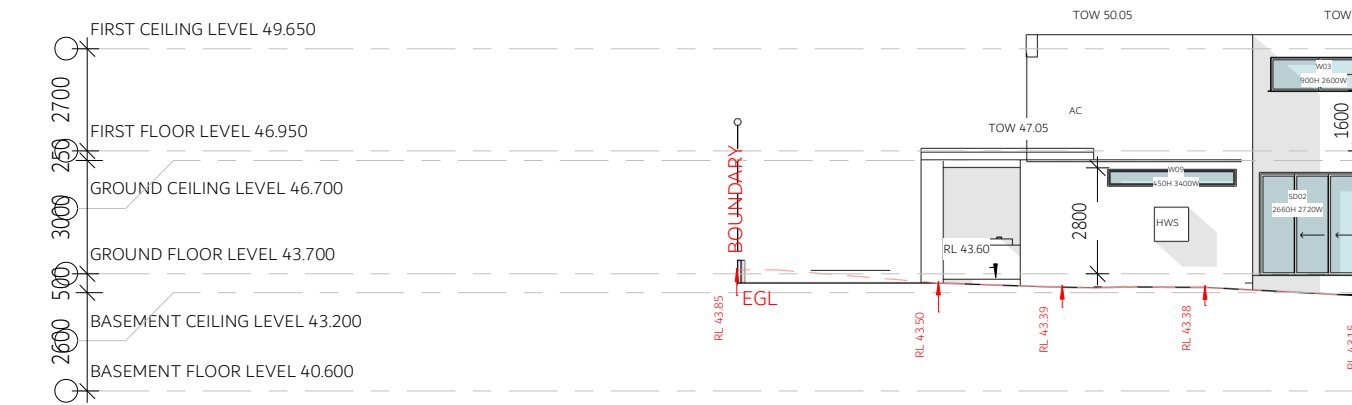


NORTH ELEVATION NP

1 : 200

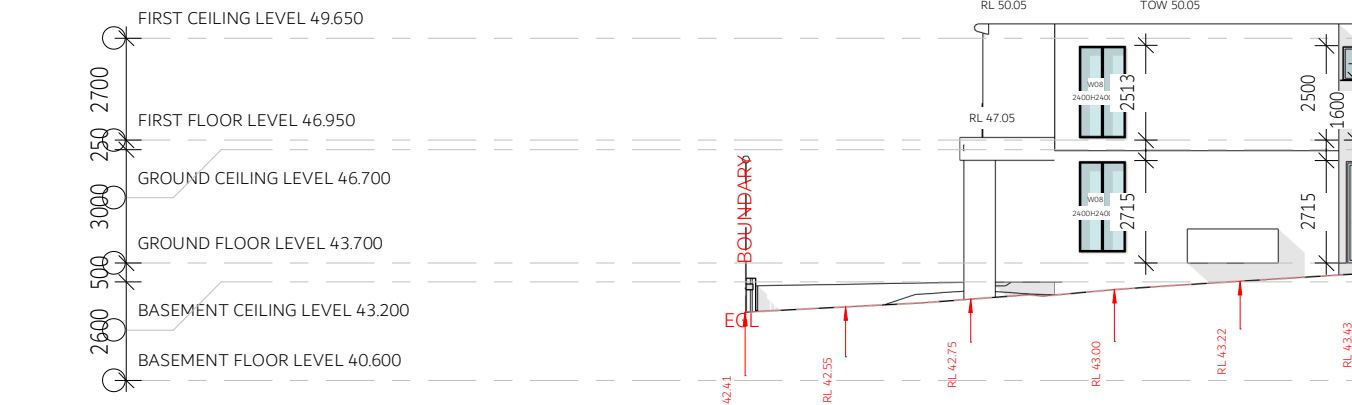


SOUTH ELEVATION NP

1 : 200

 

VISUAL SCALE 1:200 @ A3

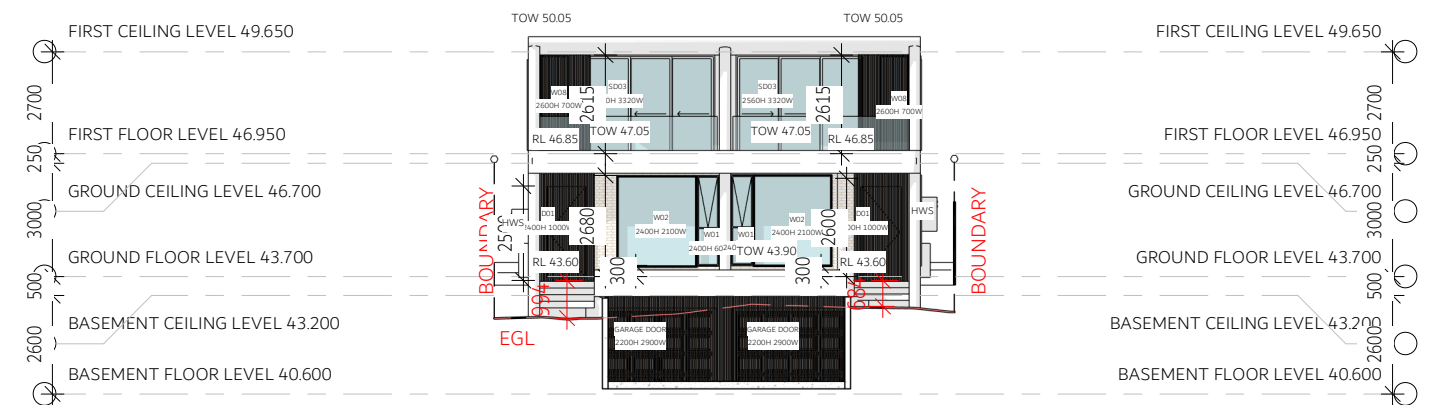

WEST ELEVATION NP

1 : 200