
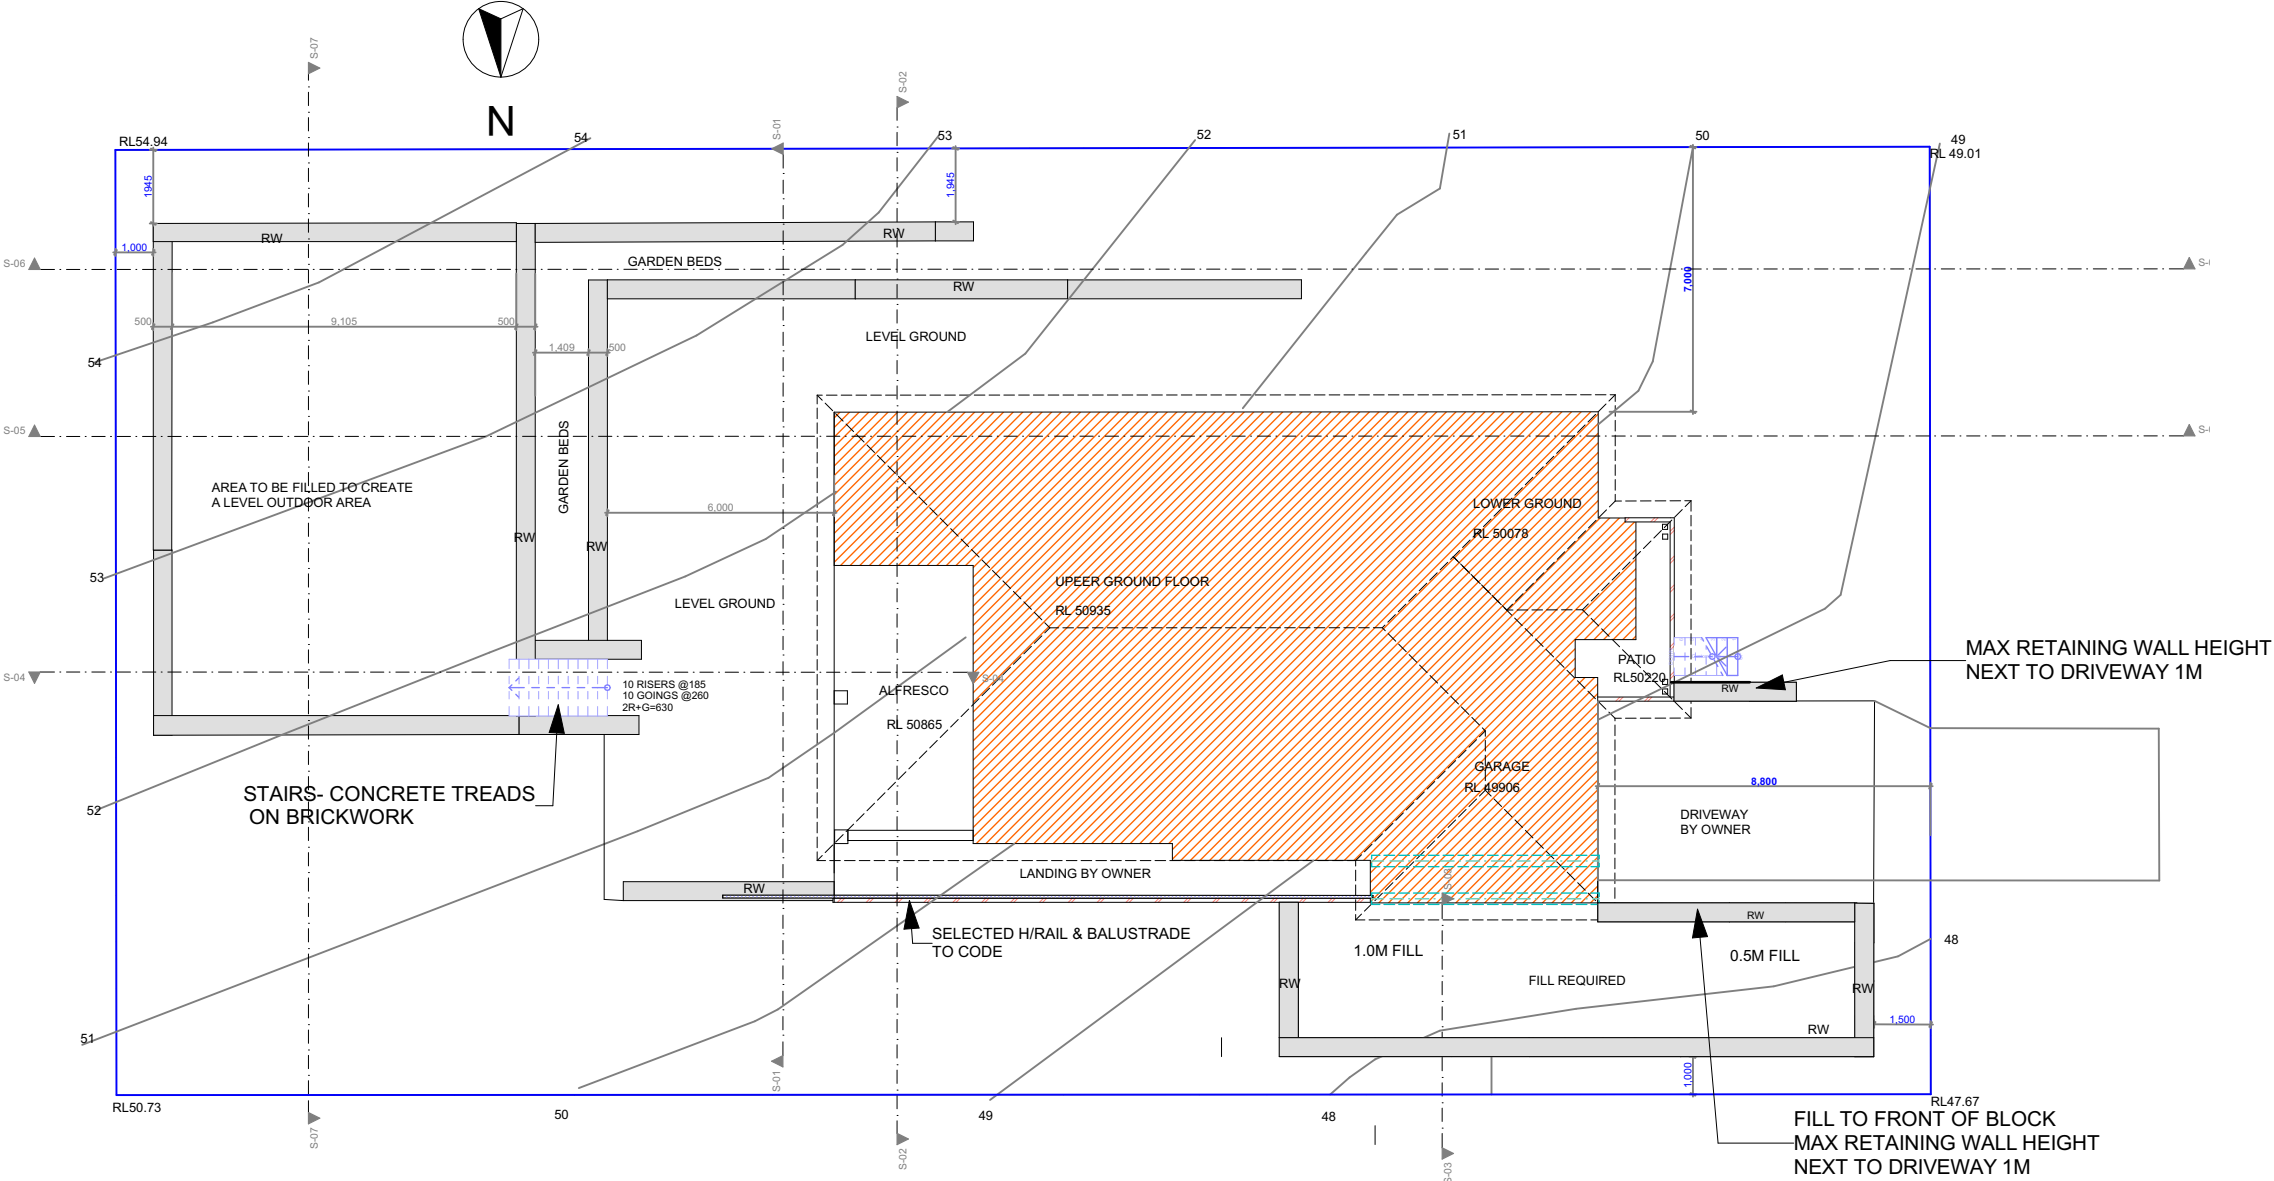


NOTES: •ALL WORK TO BE DONE IN ACCORDANCE WITH BCA & ANY OTHER AUTHORITY HAVING JURISDICTION OVER THE WORKS & PAY ALL FEES. •THE BUILDER SHALL CHECK ALL DIMENSIONS & LEVELS ON SITE PRIOR TO COMMENCING ANY WORK. NO ALLOWANCE WILL BE MADE FOR FAILURE TO DO THIS. •NOTIFY ANY ERRORS/ DISCREPENCIES OR OMISSIONS TO THE ARCHITECT. •DRAWINGS SHALL NOT BE USED FOR CONSTRUCTION PURPOSES UNTIL ISSUED FOR CONSTRUCTION. •DO NOT SCALE DRAWINGS •ALL BOUNDARIES & CONTOURS SUBJECT TO SURVEY. •ENSURE EXISTING RESIDENCE IS ADEQUATELY PROTECTED & WATERPROOFED DURING CONSTRUCTION. •EXISTING STRUCTURE TO BE CAREFULLY SUPPORTED PRIOR TO COMMENCING ANY WORK. •THESE DRAWINGS TO BE READ IN CONJUNCTION WITH CONSULTANTS DRAWINGS.		CT LIVING DESIGNS 199 BLUE GUM RD BOORAL NSW 2425 PH: 0409 601648 E: ctlivingdesigns@gmail.com		Project: RETAINING WALLS LOT 56 DP 1299650 3 LADY PARRY DRIVE STROUD NSW 2425		Drawing Name DRAWING INDEX		Revision History						
		Client: BRETT & SIAN STUBBS				Drawing Scale				RevID	ChID	Change Name	Date	
				Drawn By : Christine Tischner		Date: 17/06/2025		Job No.		Layout ID DA.0				
												Layout Number 1/7		

RETAINING WALLS: SANDSTONE BLOCKS 500MM HIGH X 500MM DEEP X 2000MM LONG.



NOTES:
RW- SANDSTONE BLOCKS
(0.5M X 0.5M X 2.M BLOCKS)

0.

SITE PLAN

1:200

NOTES:
•ALL WORK TO BE DONE IN ACCORDANCE WITH BCA & ANY OTHER AUTHORITY HAVING JURISDICTION OVER THE WORKS & PAY ALL FEES.
•THE BUILDER SHALL CHECK ALL DIMENSIONS & LEVELS ON SITE PRIOR TO COMMENCING ANY WORK. NO ALLOWANCE WILL BE MADE FOR FAILURE TO DO THIS.
•NOTIFY ANY ERRORS, DISCREPANCIES OR OMISSIONS TO THE ARCHITECT.
•DRAWINGS SHALL NOT BE USED FOR CONSTRUCTION PURPOSES UNTIL ISSUED FOR CONSTRUCTION.
•DO NOT SCALE DRAWINGS
•ALL BOUNDARIES & CONTOURS SUBJECT TO SURVEY.
•ENSURE EXISTING RESIDENCE IS ADEQUATELY PROTECTED & WATERPROOFED DURING CONSTRUCTION.
•EXISTING STRUCTURE TO BE CAREFULLY SUPPORTED PRIOR TO COMMENCING ANY WORK.
•THESE DRAWINGS TO BE READ IN CONJUNCTION WITH CONSULTANTS DRAWINGS.



CT LIVING DESIGNS
199 BLUE GUM RD BOORAL NSW 2425
PH: 0409 601648
E: ctlivingdesigns@gmail.com

Client:
BRETT & SIAN STUBBS

Project:
RETAINING WALLS

LOT 56 DP 1299650
3 LADY PARRY DRIVE
STROUD NSW 2425

Drawn By : **Christine Tischner** Date: 17/06/2025

Drawing Name

SITE PLAN

Drawing Scale

1:200

Job No.

Layout ID

DA-01A

Revision History

RevID	ChID	Change Name	Date


Layout Number **2/7**



E-01

NORTH ELEVATION (1)

1:100

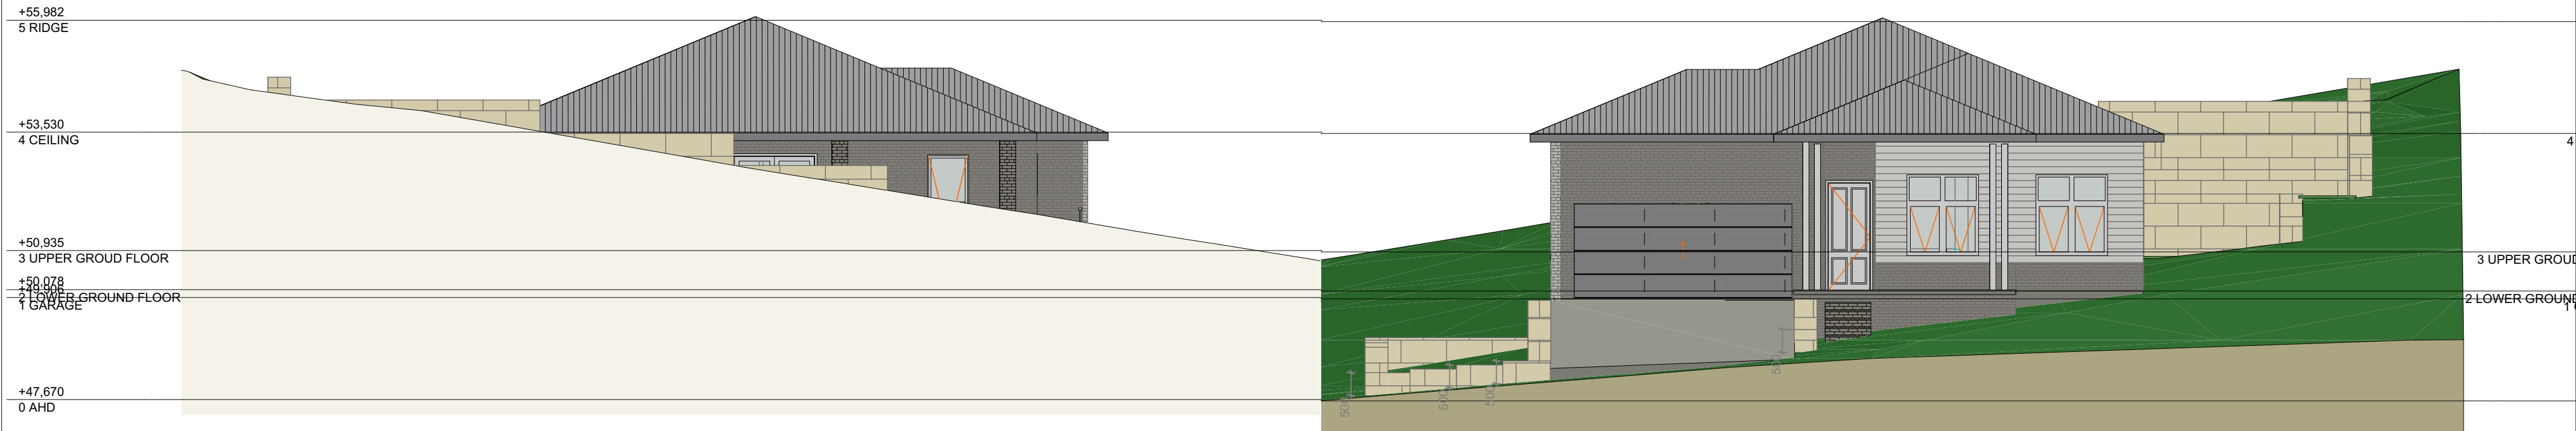

E-02

EAST ELEVATION (1)

1:100

E-04

WEST ELEVATION (1)

1:100



E-03

SOUTH ELEVATION (1)

1:100

NOTES:
ALL WORK TO BE DONE IN ACCORDANCE WITH BCA & ANY OTHER AUTHORITY HAVING JURISDICTION OVER THE WORKS & PAY ALL FEES.
THE BUILDER SHALL CHECK ALL DIMENSIONS & LEVELS ON SITE PRIOR TO COMMENCING ANY WORK. NO ALLOWANCE WILL BE MADE FOR FAILURE TO DO THIS.
NOTIFY ANY ERRORS, DISCREPANCIES OR OMISSIONS TO THE ARCHITECT.
DRAWINGS SHALL NOT BE USED FOR CONSTRUCTION PURPOSES UNTIL ISSUED FOR CONSTRUCTION.
DO NOT SCALE DRAWINGS.
ALL BOUNDARIES & CONTOURS SUBJECT TO SURVEY.
ENSURE EXISTING RESIDENCE IS ADEQUATELY PROTECTED & WATERPROOFED DURING CONSTRUCTION.
EXISTING STRUCTURE TO BE CAREFULLY SUPPORTED PRIOR TO COMMENCING ANY WORK.
THESE DRAWINGS TO BE READ IN CONJUNCTION WITH CONSULTANTS DRAWINGS.



CT LIVING DESIGNS
199 BLUE GUM RD BOORAL NSW 2425
PH: 0409 601648
E: ctlivingdesigns@gmail.com

Client:

BRETT & SIAN STUBBS

Project:
RETAINING WALLS
LOT 56 DP 1299650
3 LADY PARRY DRIVE
STROUD NSW 2425


Drawn By : CHRISTINE TISCHNER Date: 17/06/2025

Drawing Name
ELEVATIONS


Drawing Scale
1:100

Job No. Layout ID
DA-03A

Revision History			
RevID	ChID	Change Name	Date
Layout Number			3/7

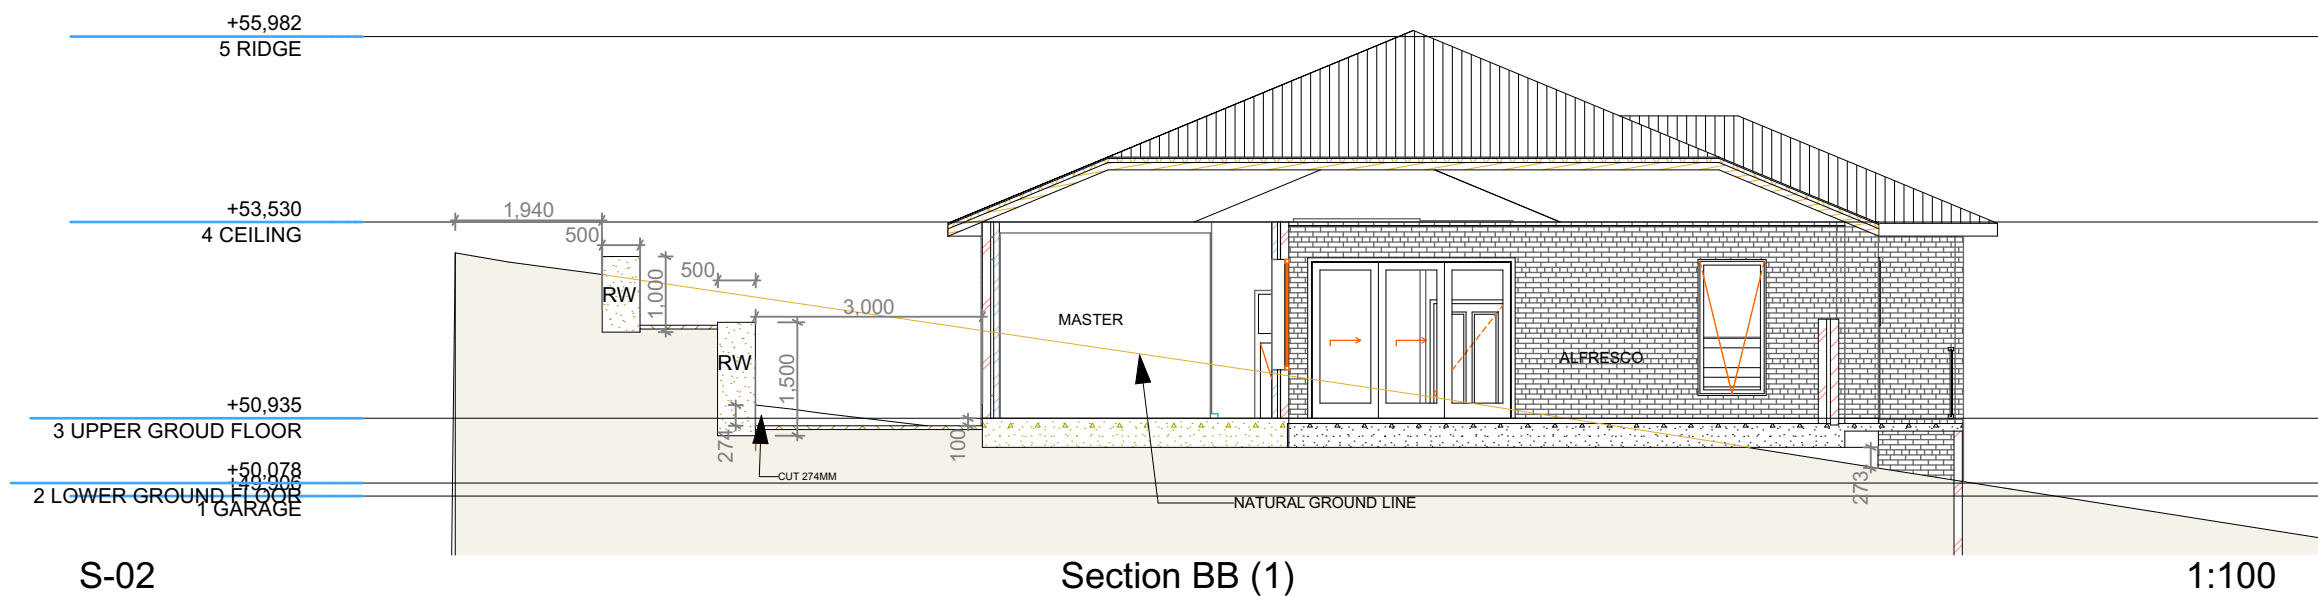


Layout Number **5/7**

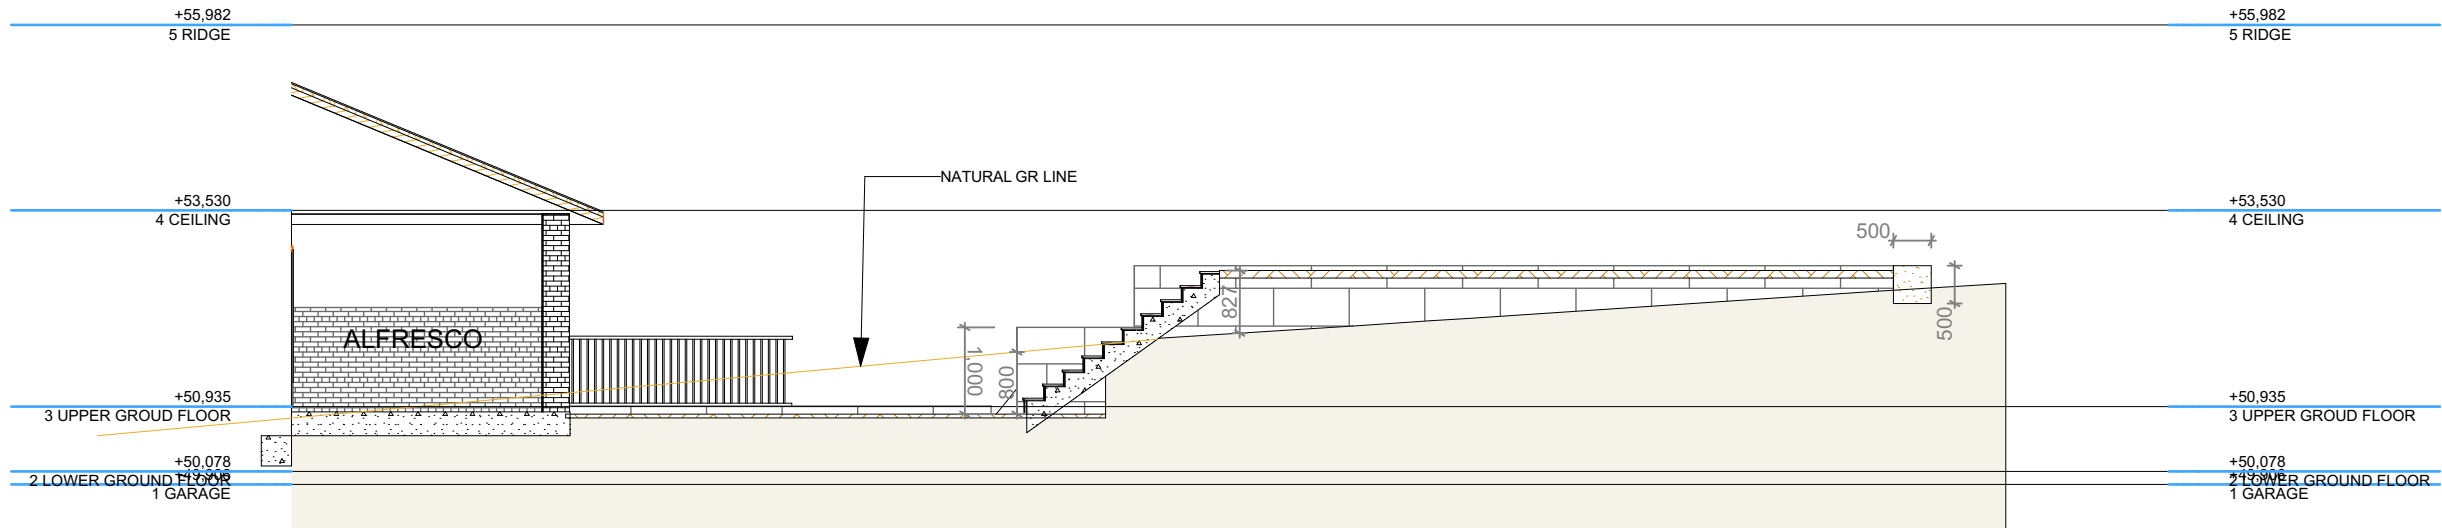

S-04

Section DD

1:100

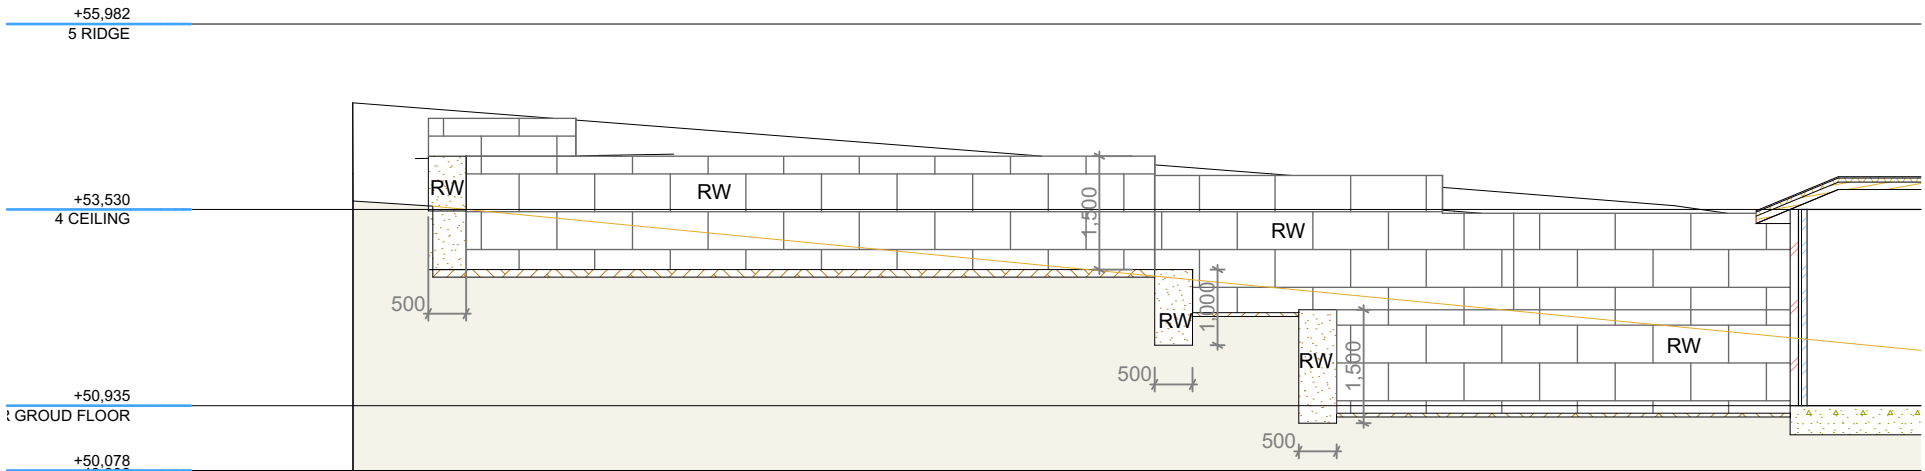

S-05

Section EE

1:100

NOTES:
•ALL WORK TO BE DONE IN ACCORDANCE WITH BCA & ANY OTHER AUTHORITY HAVING JURISDICTION OVER THE WORKS & PAY ALL FEES.
•THE BUILDER SHALL CHECK ALL DIMENSIONS & LEVELS ON SITE PRIOR TO COMMENCING ANY WORK. NO ALLOWANCE WILL BE MADE FOR FAILURE TO DO THIS.
•NOTIFY ANY ERRORS, DISCREPENCIES OR OMISSIONS TO THE ARCHITECT.
•DRAWINGS SHALL NOT BE USED FOR CONSTRUCTION PURPOSES UNTIL ISSUED FOR CONSTRUCTION.
•DO NOT SCALE DRAWINGS
•ALL BOUNDARIES & CONTOURS SUBJECT TO SURVEY.
•ENSURE EXISTING RESIDENCE IS ADEQUATELY PROTECTED & WATERPROOFED DURING CONSTRUCTION.
•EXISTING STRUCTURE TO BE CAREFULLY SUPPORTED PRIOR TO COMMENCING ANY WORK.
•THESE DRAWINGS TO BE READ IN CONJUNCTION WITH CONSULTANTS DRAWINGS.



CT LIVING DESIGNS
199 BLUE GUM RD BOORAL NSW 2425
PH: 0409 601648
E: ctlivingdesigns@gmail.com

Client:
BRETT & SIAN STUBBS

Project:
RETAINING WALLS

LOT 56 DP 1299650
3 LADY PARRY DRIVE
STROUD NSW 2425

Drawn By : **Christine Tischner** Date: 17/06/2025

Drawing Name

SECTIONS

Drawing Scale

1:100

Job No.


Layout ID

DA-04B

Revision History

RevID	ChID	Change Name	Date


Layout Number **6/7**

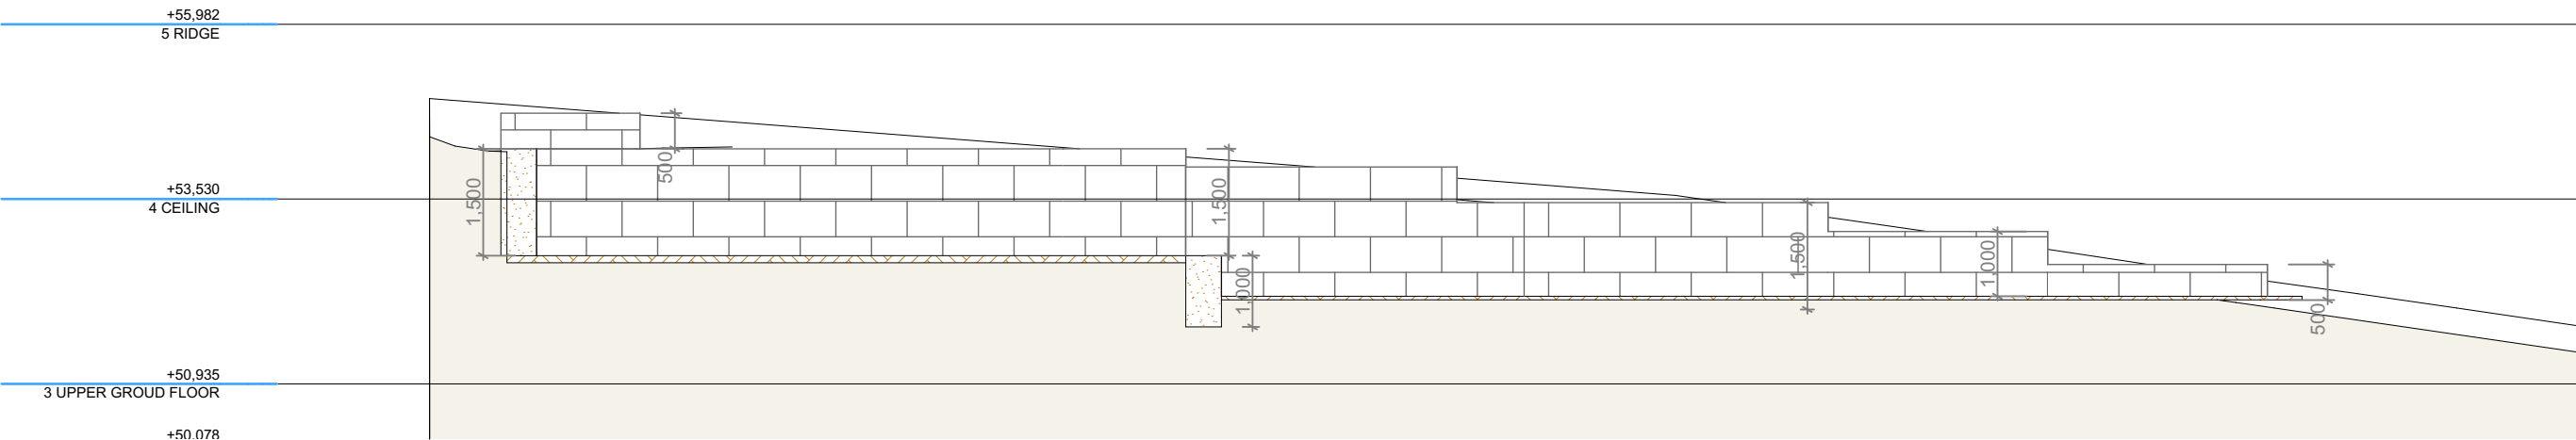

S-06

Section FF

1:100

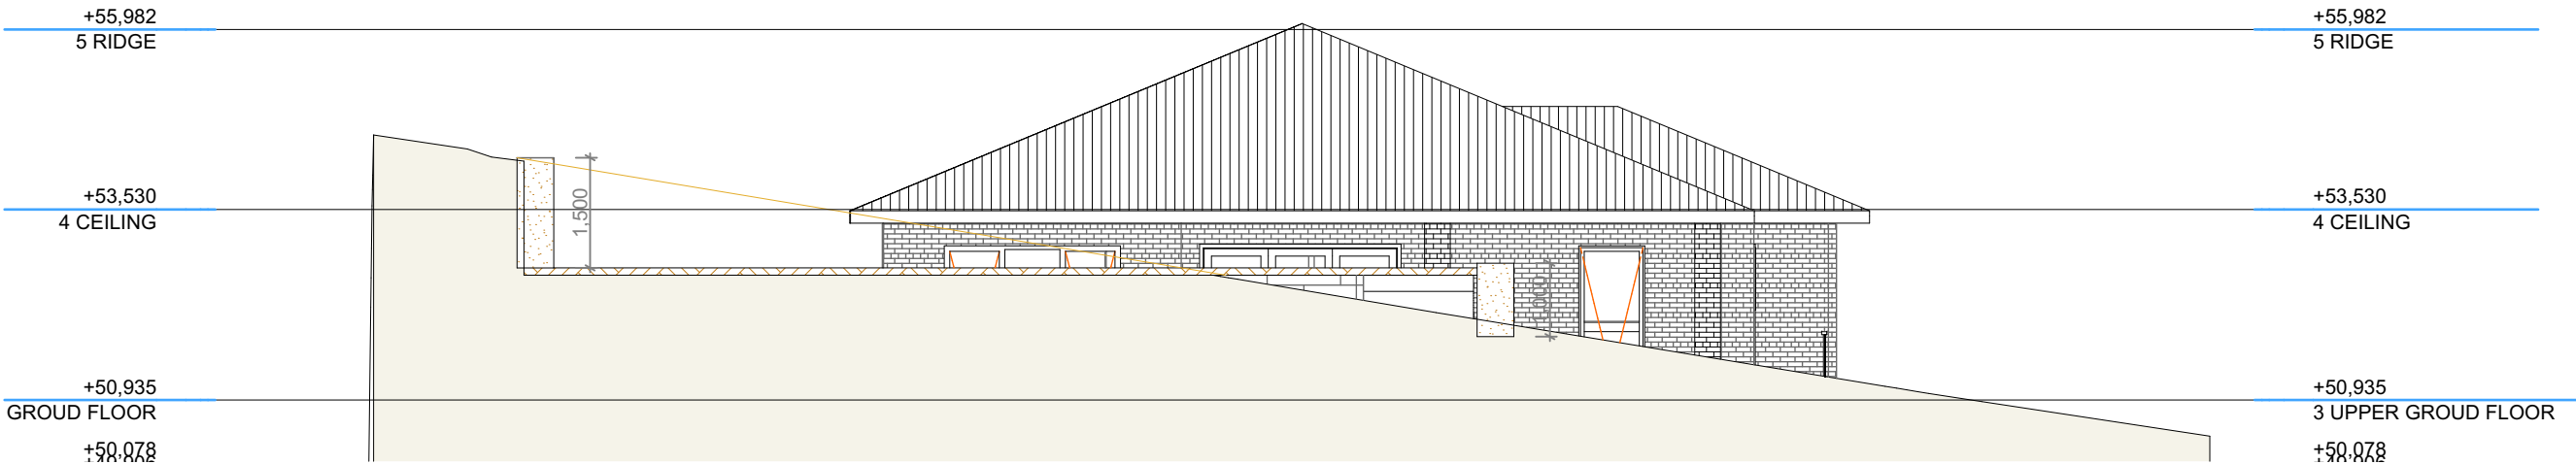

S-07

Section GG

1:100

NOTES:
•ALL WORK TO BE DONE IN ACCORDANCE WITH BCA & ANY OTHER AUTHORITY HAVING JURISDICTION OVER THE WORKS & PAY ALL FEES.
•THE BUILDER SHALL CHECK ALL DIMENSIONS & LEVELS ON SITE PRIOR TO COMMENCING ANY WORK. NO ALLOWANCE WILL BE MADE FOR FAILURE TO DO THIS.
•NOTIFY ANY ERRORS, DISCREPENCIES OR OMISSIONS TO THE ARCHITECT.
•DRAWINGS SHALL NOT BE USED FOR CONSTRUCTION PURPOSES UNTIL ISSUED FOR CONSTRUCTION.
•DO NOT SCALE DRAWINGS
•ALL BOUNDARIES & CONTOURS SUBJECT TO SURVEY.
•ENSURE EXISTING RESIDENCE IS ADEQUATELY PROTECTED & WATERPROOFED DURING CONSTRUCTION.
•EXISTING STRUCTURE TO BE CAREFULLY SUPPORTED PRIOR TO COMMENCING ANY WORK.
•THESE DRAWINGS TO BE READ IN CONJUNCTION WITH CONSULTANTS DRAWINGS.



CT LIVING DESIGNS
199 BLUE GUM RD BOORAL NSW 2425
PH: 0409 601648
E: ctlivingdesigns@gmail.com

Client:
BRETT & SIAN STUBBS

Project:
RETAINING WALLS

LOT 56 DP 1299650
3 LADY PARRY DRIVE
STROUD NSW 2425

Drawn By : **Christine Tischner** Date: 17/06/2025

Drawing Name

Sections

Drawing Scale

1:100

Job No.

Layout ID
DA-04C

Revision History

RevID	ChID	Change Name	Date

Layout Number **7/7**