


COLORBOND SHEETING FIXED TO
MANUFACTURER'S SPECIFICATIONS

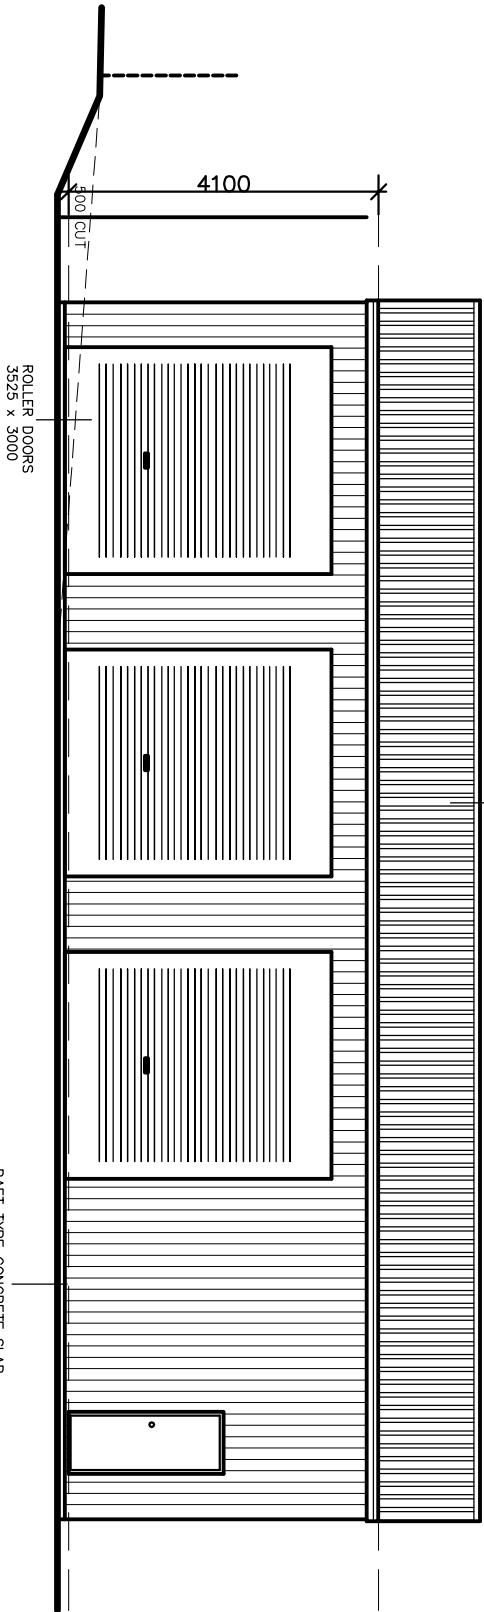


WEST ELEVATION

SCALE 1:100 @ A3

NOTIFICATION PLANS

RAFT TYPE CONCRETE SLAB
TO ENGINEER'S SPECIFICATIONS

COLORBOND SHEETING FIXED TO
MANUFACTURER'S SPECIFICATIONS

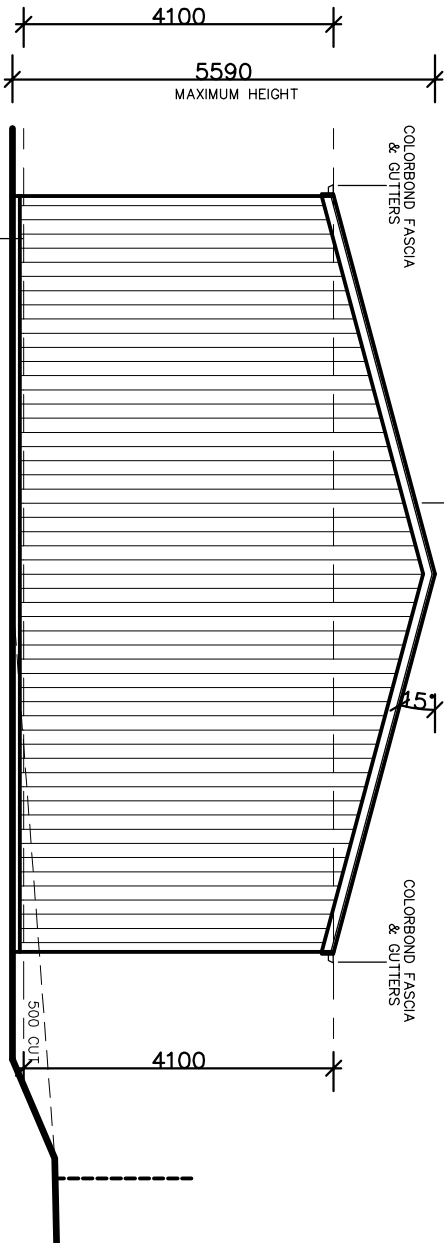


SOUTH ELEVATION

SCALE 1:100 @ A3

NOTIFICATION PLANS

RAFT TYPE CONCRETE SLAB
TO ENGINEER'S SPECIFICATIONS

COLORBOND SHEETING FIXED TO
MANUFACTURER'S SPECIFICATIONS

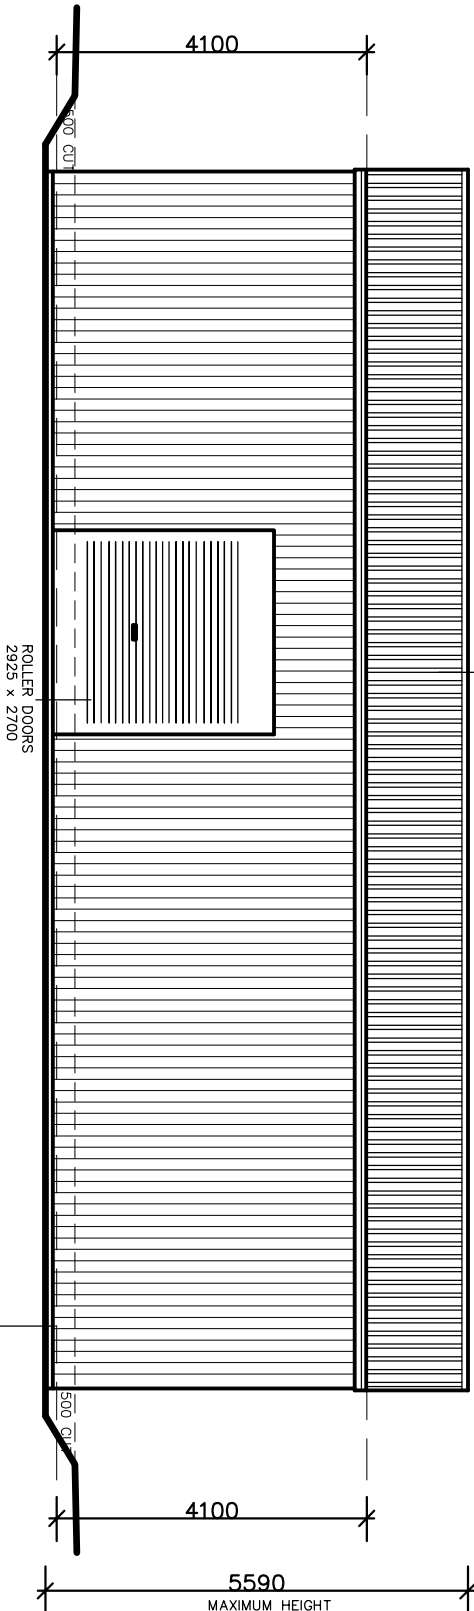


EAST ELEVATION

SCALE 1:100 @ A3

NOTIFICATION PLANS

RAFT TYPE CONCRETE SLAB
TO ENGINEER'S SPECIFICATIONS

COLORBOND SHEETING FIXED TO
MANUFACTURER'S SPECIFICATIONS

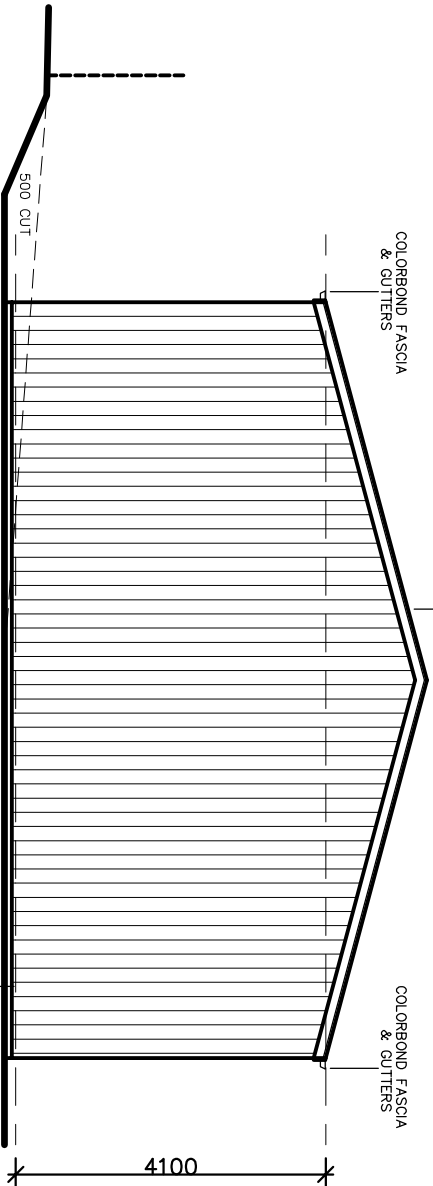

NORTH ELEVATION

SCALE 1:100 @ A3

NOTIFICATION PLANS

RAFT TYPE CONCRETE SLAB
TO ENGINEER'S SPECIFICATIONS

NOTES
NO TREES TO BE REMOVED

EXTERNAL COLOURS & MATERIAL FINISHES

* ROOF-	COLORBOND- MONUMENT
* GUTTER-	COLORBOND- MONUMENT
* FASCIA-	COLORBOND- SAND BANK
* WALLS-	COLORBOND- SAND BANK
* WINDOWS-	ALUMINIUM- SAND BANK
* SHED DOORS-	COLORBOND- SAND BANK


PROPOSED STORAGE SHED FOR:

Mr Nicholas Martin
13 Skinner Street Wingham

DRAWING	JOB No.	SHEET No.
NOTIFICATION PLANS	2024-023	2 OF 2

DATE	SCALE	ISSUE
JULY 2025	1:100 @ A3	A-2

DRAWN BY:

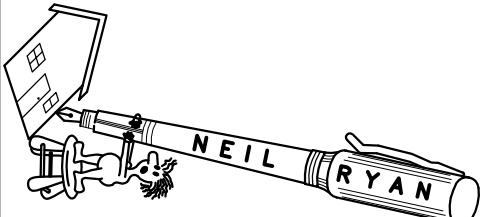

NEIL RYAN
44 WOOLA ROAD TAREE
Mob. 0417682880
Email: admin@neilryan.com.au
ABN 43 831 206 704

CHECKED